

THE **MARKET** DESIGN & BUILD



A TRUE DESIGN & BUILD COMPANY

320 High Street
Harlington, Hayes,
Middlesex,
UB3 5DU

0203 432 5269

www.themarketdesignbuild.com
info@themarketdesignbuild.com

General Notes:

Copyright The Market Design & Build. No implied licence exists. This drawing should not be used to calculate areas for the purposes of valuation. Do not scale this drawing. All dimensions to be checked on the site by the contractor and such dimensions to be their responsibility. All work must comply with relevant British Standards and Building Regulations requirements. Drawing errors and omissions to be reported to the architect. To be read in conjunction with Architect's specification and other consultant information. All fixed furniture drawn is for guidance only. Refer to separate drawings and schedules.

Drawing Status:

PLANNING

Project Name
23 Hillside Road HA6 1PY

Clients Name
Kanchan Sibbu


Drawing Title Block Plans

Scale 1:500@A3 Date May 2023 Drawn By Kshitij

Drawing Number
230004 0000b


00-Existing Block Plan

1 : 500

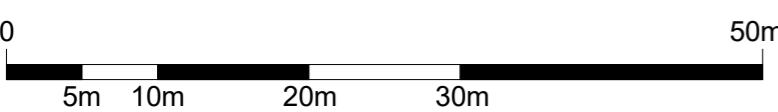


00-Proposed Block Plan

1 : 500

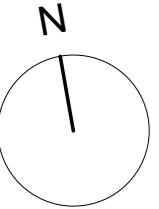


N

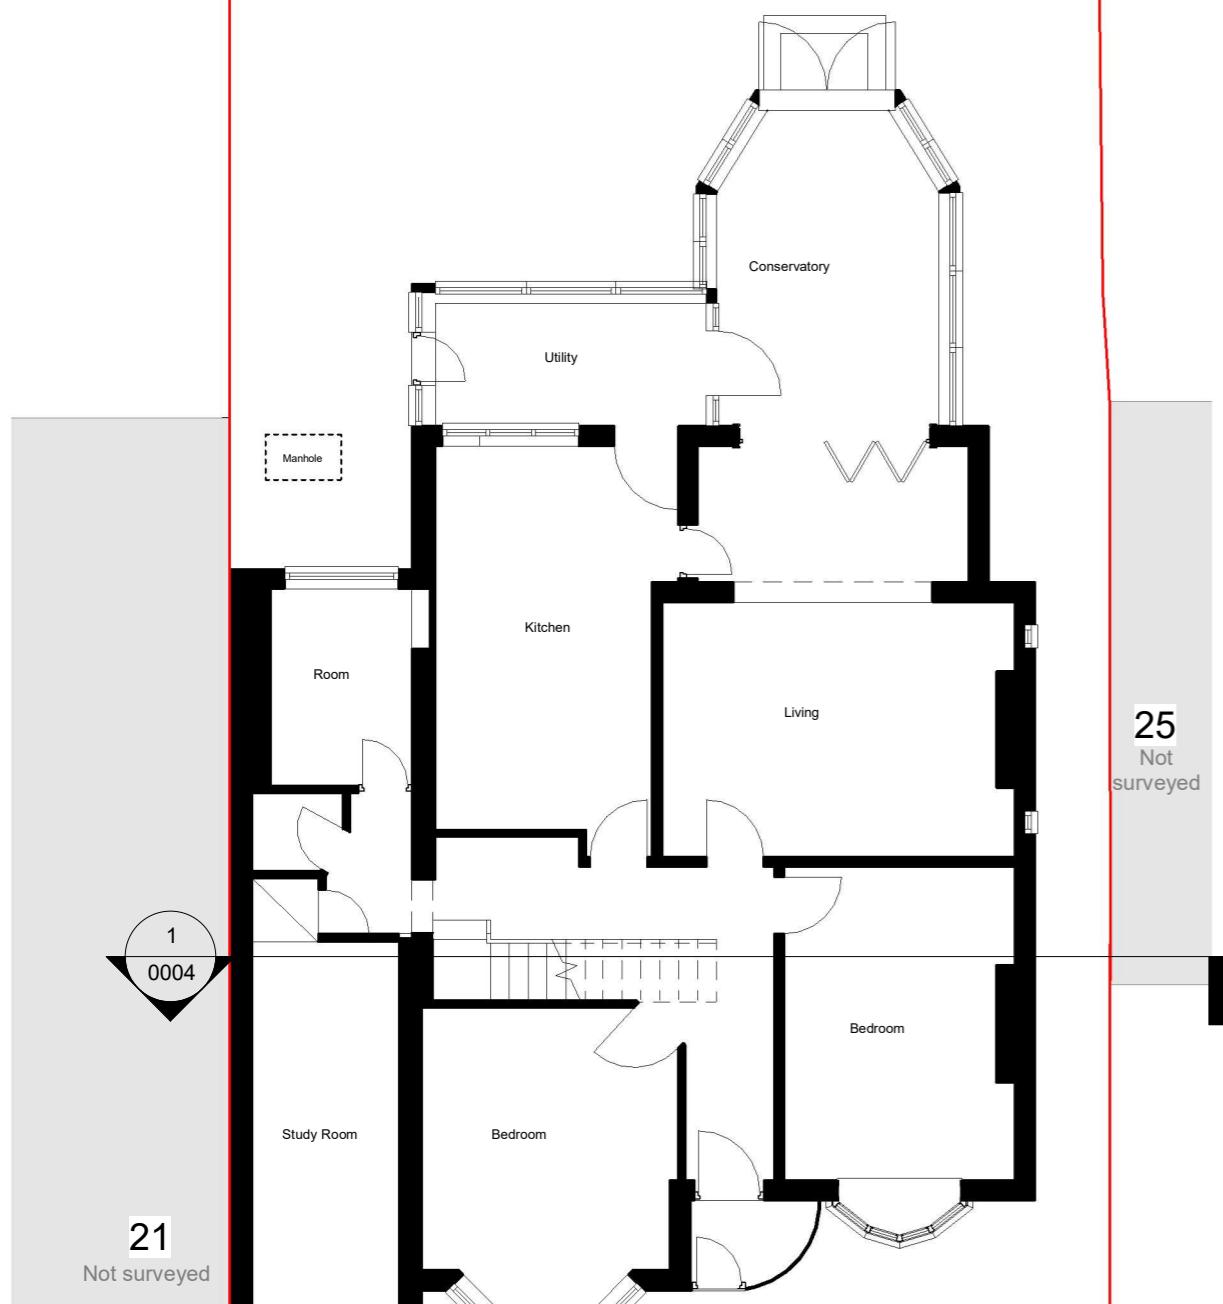

00-GF Existing

1 : 100

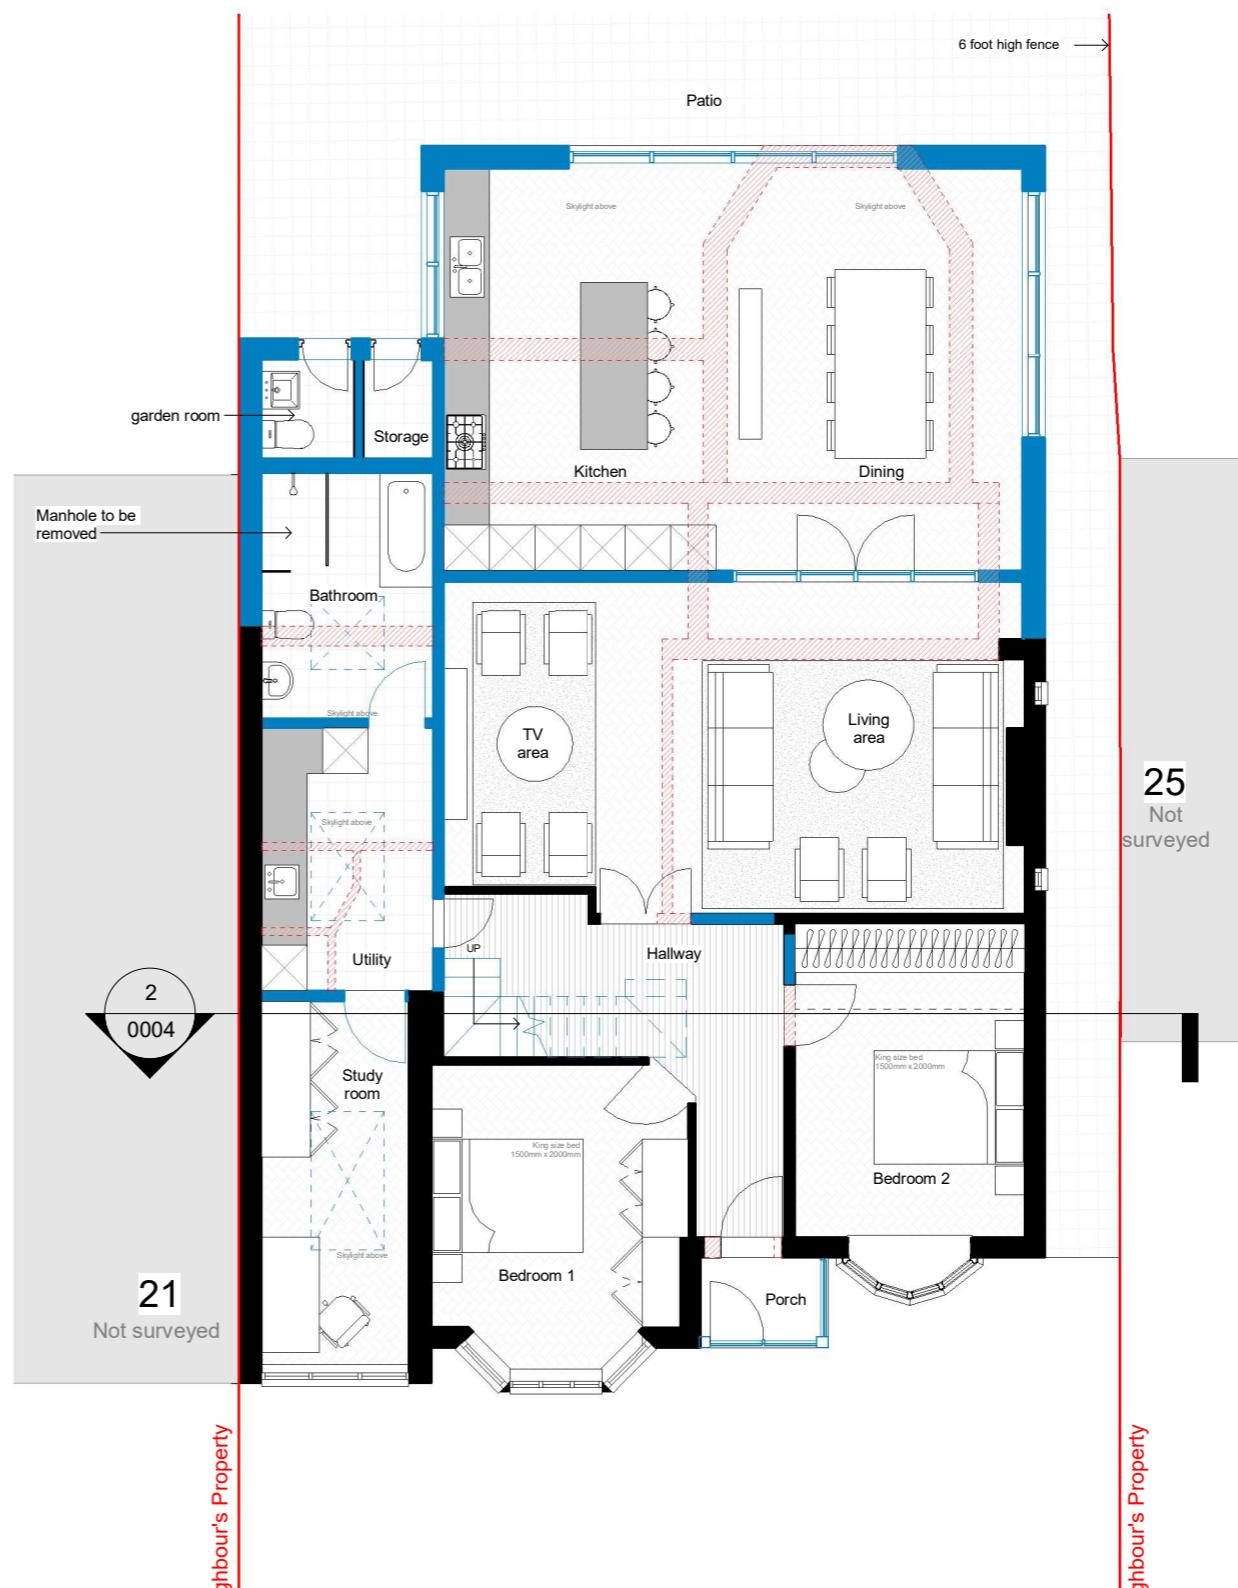

00-GF Proposed

1 : 100

THE **MARKET** DESIGN & BUILD



A TRUE DESIGN & BUILD COMPANY

320 High Street

320 High Street
Harlington, Hayes,
Middlesex,
UB3 5DU

0203 432 5269

www.themarketdesignbuild.com
info@themarketdesignbuild.com

General Notes:

Copyright The Market Design & Build. No implied licence exists. This drawing should not be used to calculate areas for the purposes of valuation. Do not scale this drawing. All dimensions to be checked on the site by the contractor and such dimensions to be their responsibility. All work must comply with relevant British Standards and Building Regulations requirements. Drawing errors and omissions to be reported to the architect. To be read in conjunction with Architect's specification and other consultant information. All fixed furniture drawn is for guidance only. Refer to separate drawings and schedules.

Drawing Status:

PLANNING

Project Name
23 Hillside Road HA6 1PY

Clients Name
Kanchan Sibbu


Drawing Title

Ground Floor Plans


Scale
1:100@A3 Date
May 2023 Drawn By
Kshitij

Drawing Number
230004 0001


Issue Date 13/10/2025	Checked Nikos	Revision P2
--------------------------	------------------	----------------

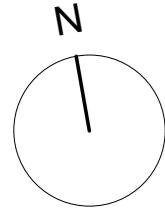

N

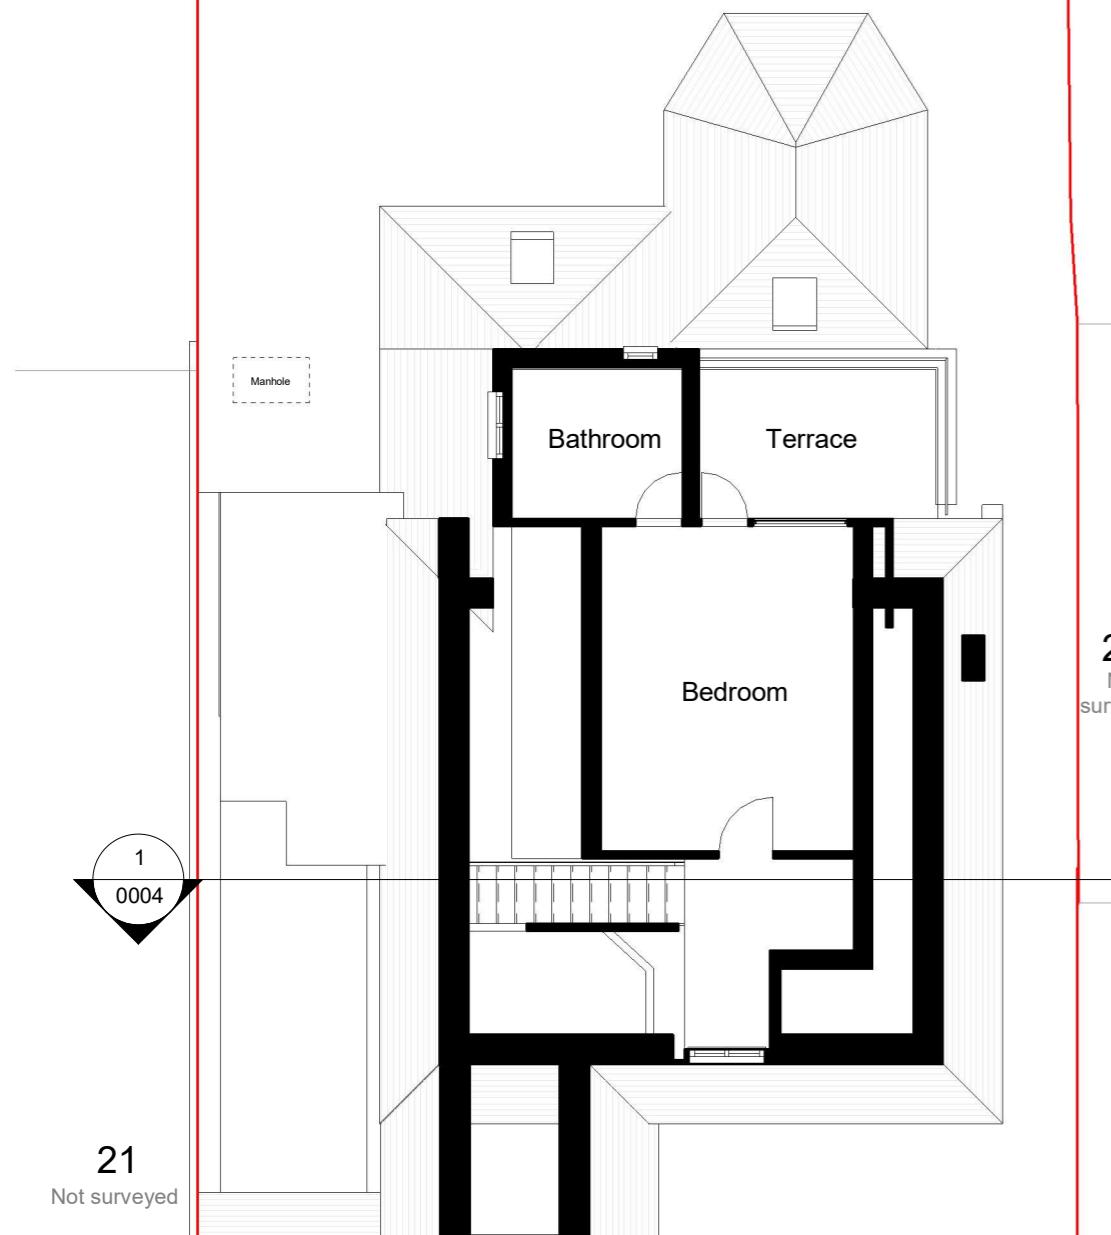

01-FF Existing

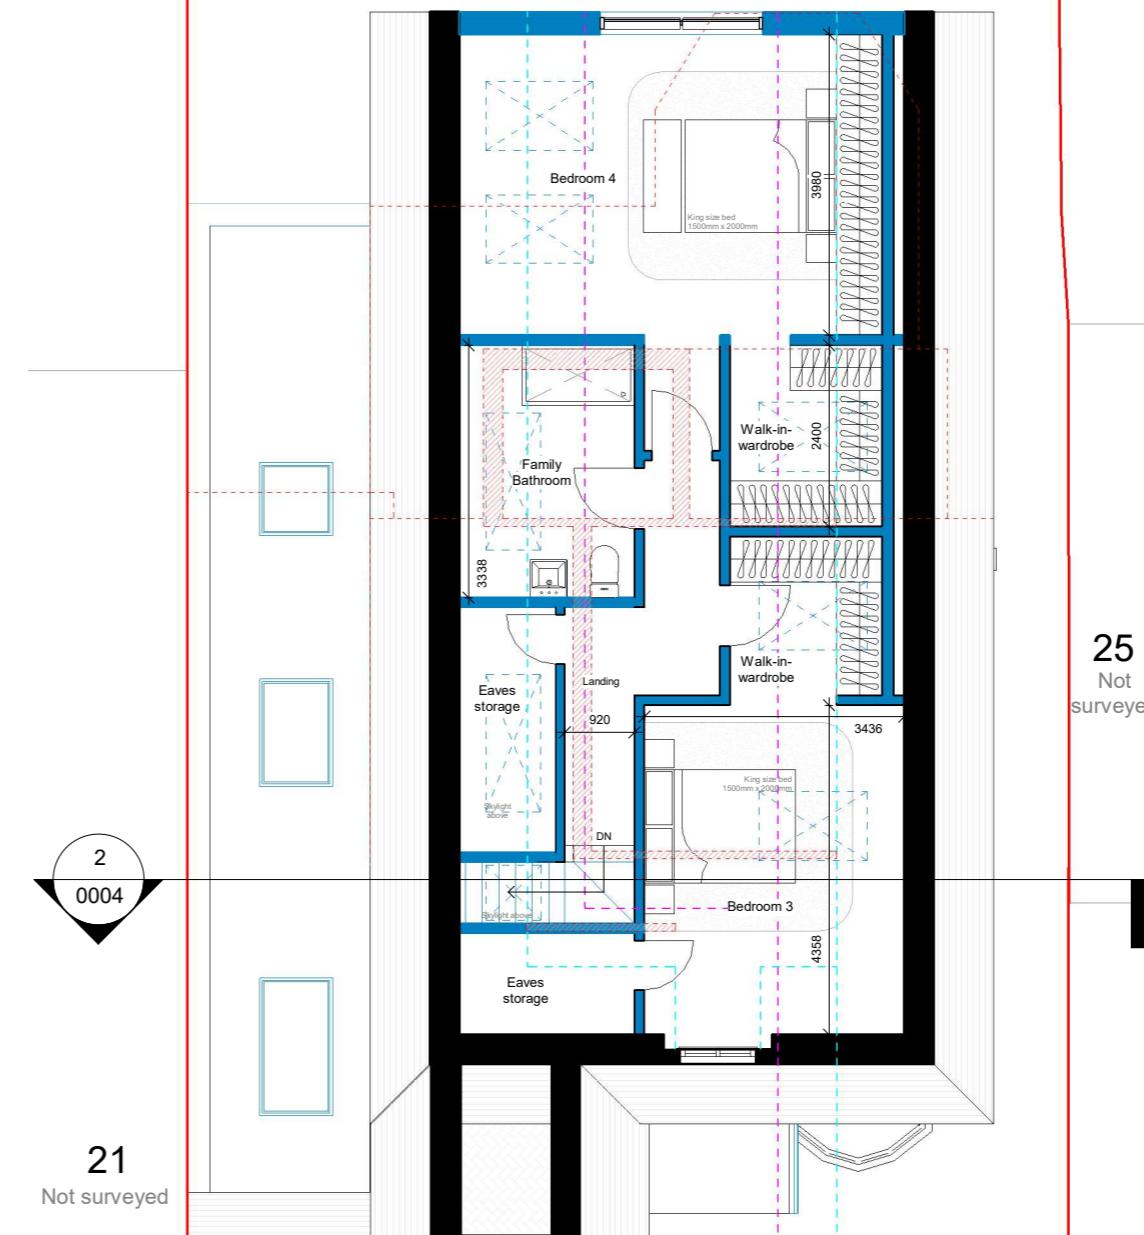

01-FF Proposed

THE **MARKET** DESIGN & BUILD



A TRUE DESIGN & BUILD COMPANY

320 High Street

320 High Street
Harlington, Hayes,
Middlesex,
UB3 5DU

RIBA
Chartered Practice

t:0203 432 5269

www.themarketdesignbuild.com
info@themarketdesignbuild.com

General Notes:

Copyright The Market Design & Build. No implied licence exists. This drawing should not be used to calculate areas for the purposes of valuation. Do not scale this drawing. All dimensions to be checked on the site by the contractor and such dimensions to be their responsibility. All work must comply with relevant British Standards and Building Regulations requirements. Drawing errors and omissions to be reported to the architect. To be read in conjunction with Architect's specification and other consultant information. All fixed furniture drawn is for guidance only. Refer to separate drawings and schedules.

Drawing Status:

PLANNING

Project Name
23 Hillside Road HA6 1PY


Clients Name
Kanchan Sibbu

Drawing Title First Floor Plans


Scale
1:100@A3 Date
May 2023 Drawn By
Kshitij

Drawing Number
230004 0002

Issue Date 13/10/2025	Checked Nikos	Revision P2
--------------------------	------------------	----------------

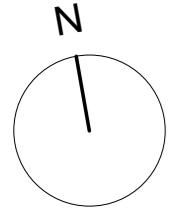


N

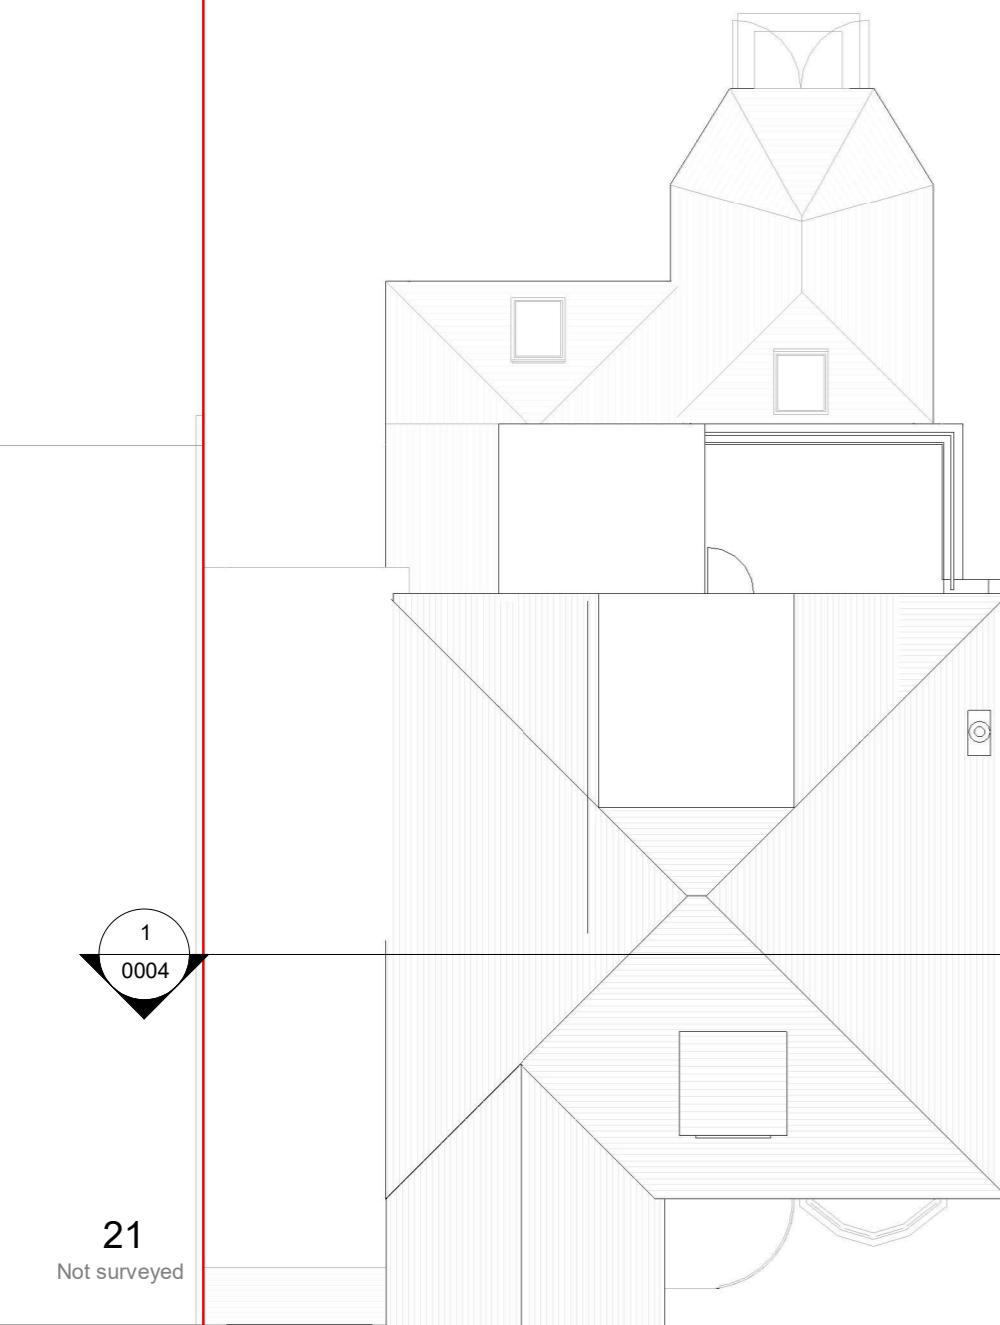

02-Roof Plan Existing


1 : 100

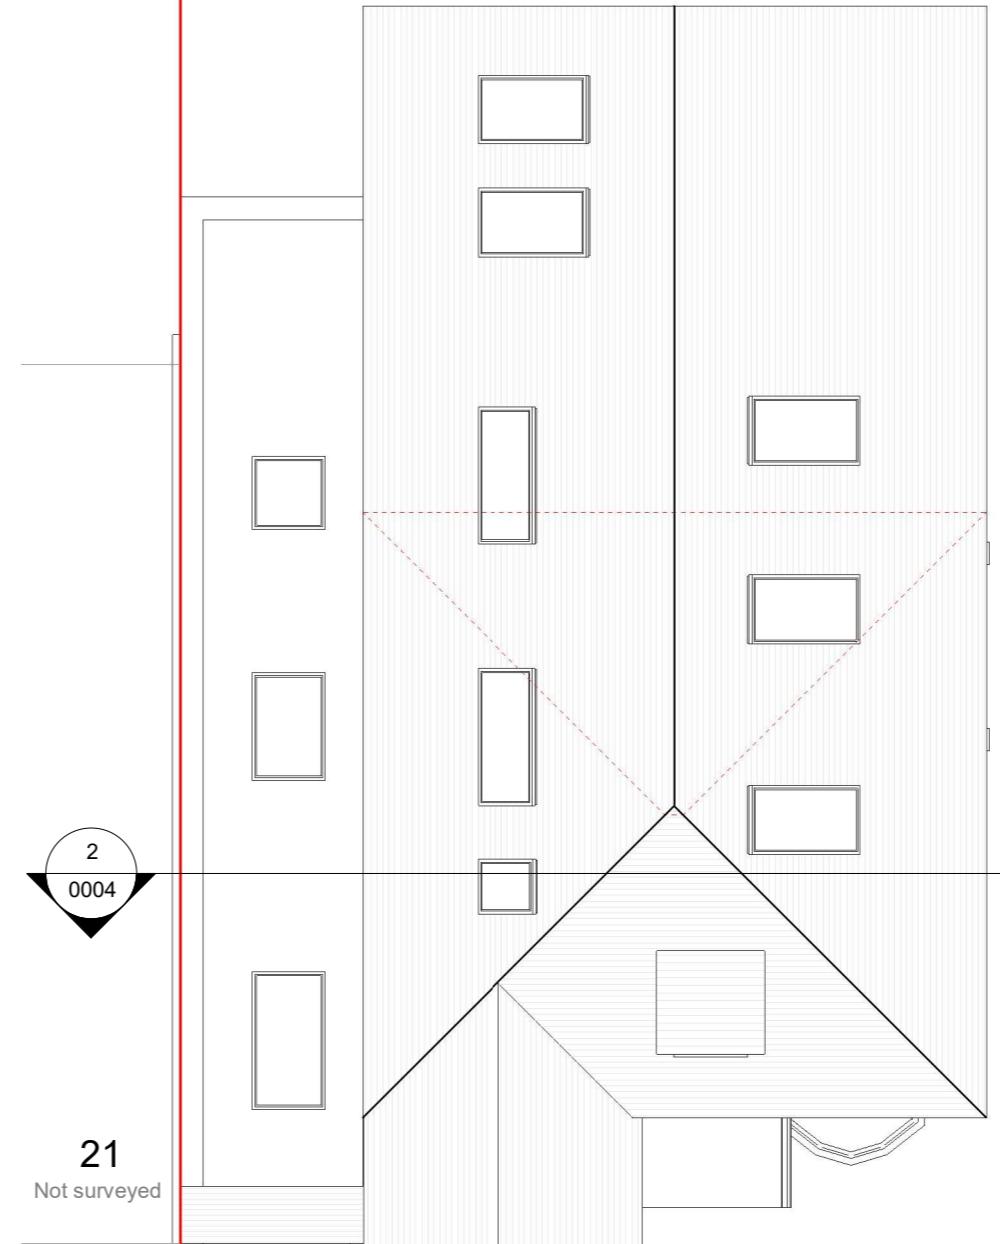

02-Roof Plan Proposed

1 : 100

THE **MARKET** DESIGN & BUILD

 

A TRUE DESIGN & BUILD COMPANY

320 High Street
Harlington, Hayes,
Middlesex,
UB3 5DU

t:0203 432 5269

www.themarketdesignbuild.com
info@themarketdesignbuild.com

General Notes:

Copyright The Market Design & Build. No implied licence exists. This drawing should not be used to calculate areas for the purposes of valuation. Do not scale this drawing. All dimensions to be checked on the site by the contractor and such dimensions to be their responsibility. All work must comply with relevant British Standards and Building Regulations requirements. Drawing errors and omissions to be reported to the architect. To be read in conjunction with Architect's specification and other consultant information. All fixed furniture drawn is for guidance only. Refer to separate drawings and schedules.

Drawing Status:

PLANNING

Project Name
23 Hillside Road HA6 1PY

Clients Name
Kanchan Sibbu

Drawing Title Roof Plans

Scale
1:100@A3 Date
May 2023 Drawn By
Kshitij

Drawing Number
230004 0003

Issue Date	Checked	Revision
13/10/2025	Nikos	P2

Existing Section 01

1 : 100

Architectural cross-section diagram of a house. The house is bounded by black lines. To the left, a vertical red line separates 'Neighbour's Property' from the house, with the number '21' and the text 'Not surveyed' below it. To the right, another vertical red line separates 'Neighbour's Property' from the house, with the number '25' and the text 'Not surveyed' below it. The house features a central staircase with a 41.69° angle. A blue horizontal bar is located at the base of the stairs. The interior of the house is shown in white, with various rooms and windows indicated.

Proposed Section 1

1 : 100

Project Name
23 Hillside Road HA6 1PY

Clients Name
Kanchan Sibbu

Drawing Title Section 1

Scale
1:100@A3 Date
May 2023 Drawn By
Kshitij

Drawing Number
230004.0004

Issue Date 13/10/2025	Checked Nikos	Revision P2
--------------------------	------------------	----------------



Front Elevation Existing

1 : 100



Front Elevation Proposed

1 : 100

General Notes:

Copyright The Market Design & Build. No implied licence exists. This drawing should not be used to calculate areas for the purposes of valuation. Do not scale this drawing. All dimensions to be checked on the site by the contractor and such dimensions to be their responsibility. All work must comply with relevant British Standards and Building Regulations requirements. Drawing errors and omissions to be reported to the architect. To be read in conjunction with Architect's specification and other consultant information. All fixed furniture drawn is for guidance only. Refer to separate drawings and schedules.

Drawing Status:

PLANNING

Project Name
23 Hillside Road HA6 1PY

Clients Name
Kanchan Sibbu

Drawing Title

Front Elevation

Scale 1:100@A3	Date May 2023	Drawn By Kshitij
-------------------	------------------	---------------------

Drawing Number
230004 0006

Issue Date	Checked	Revision
13/10/2025	Nikos	P2

General Notes:

Copyright The Market Design & Build. No implied licence exists. This drawing should not be used to calculate areas for the purposes of valuation. Do not scale this drawing. All dimensions to be checked on the site by the contractor and such dimensions to be their responsibility. All work must comply with relevant British Standards and Building Regulations requirements. Drawing errors and omissions to be reported to the architect. To be read in conjunction with Architect's specification and other consultant information. All fixed furniture drawn is for guidance only. Refer to separate drawings and schedules.

Drawing Status:

PLANNING

Rear Elevation Existing

1 : 100

Rev.	Description	by	Date
------	-------------	----	------

Project Name
23 Hillside Road HA6 1PY


Clients Name
Kanchan Sibbu

Drawing Title
Rear Elevation

Scale Date Drawn By
1:100@A3 May 2023 Kshitij

Drawing Number
230004.0007

Issue Date 13/10/2025	Checked Nikos	Revision P2
--------------------------	------------------	----------------

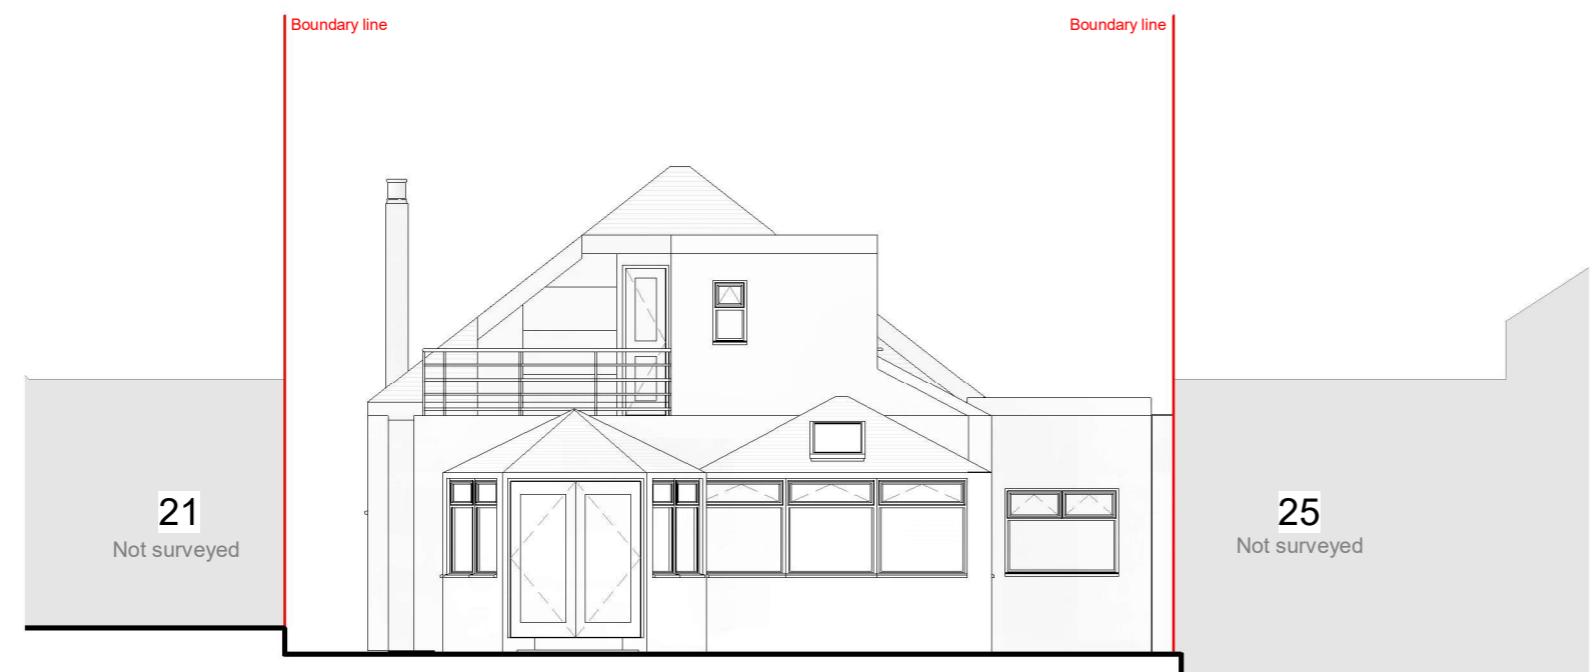

Rear Elevation Existing

1 : 100



Rear Elevation Proposed

1 : 100



Existing Side Elevation 1

1 : 100

General Notes:

Copyright The Market Design & Build. No implied licence exists. This drawing should not be used to calculate areas for the purposes of valuation. Do not scale this drawing. All dimensions to be checked on the site by the contractor and such dimensions to be their responsibility. All work must comply with relevant British Standards and Building Regulations requirements. Drawing errors and omissions to be reported to the architect. To be read in conjunction with Architect's specification and other consultant information. All fixed furniture drawn is for guidance only. Refer to separate drawings and schedules.

Drawing Status:

PLANNING

Project Name
23 Hillside Road HA6 1PY


Clients Name

Drawing Title
Side Elevation 1

Scale Date Drawn By
1:100@A3 May 2023 Kshitij

Drawing Number
230004 0008

Issue Date	Checked	Revision
13/10/2025	Nikos	P2

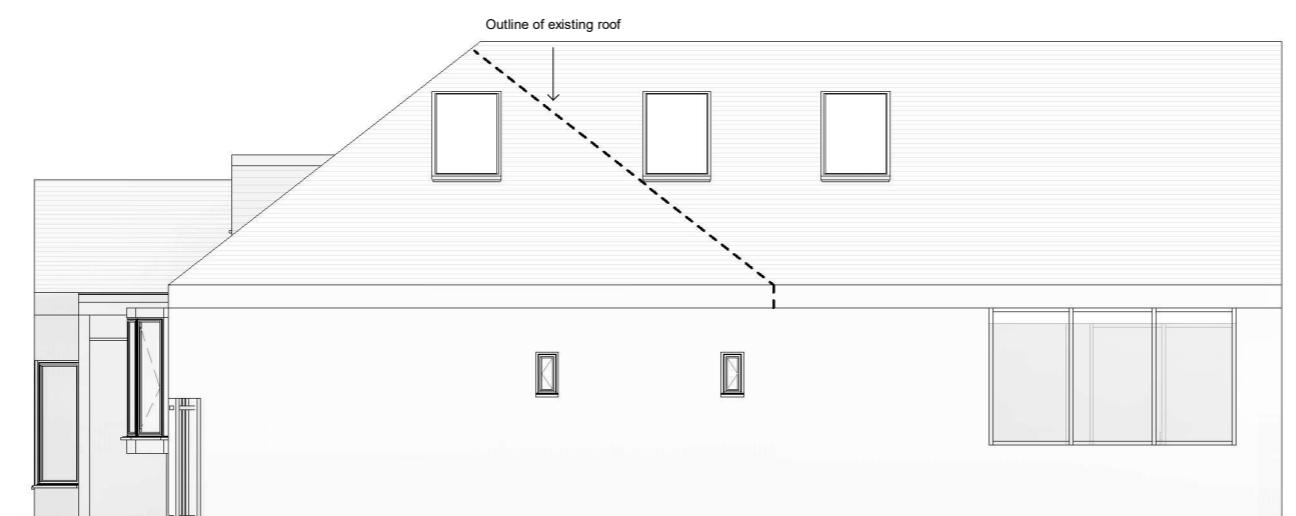


Proposed Side Elevation 1

1 : 100



Existing Side Elevation 2

1 : 100

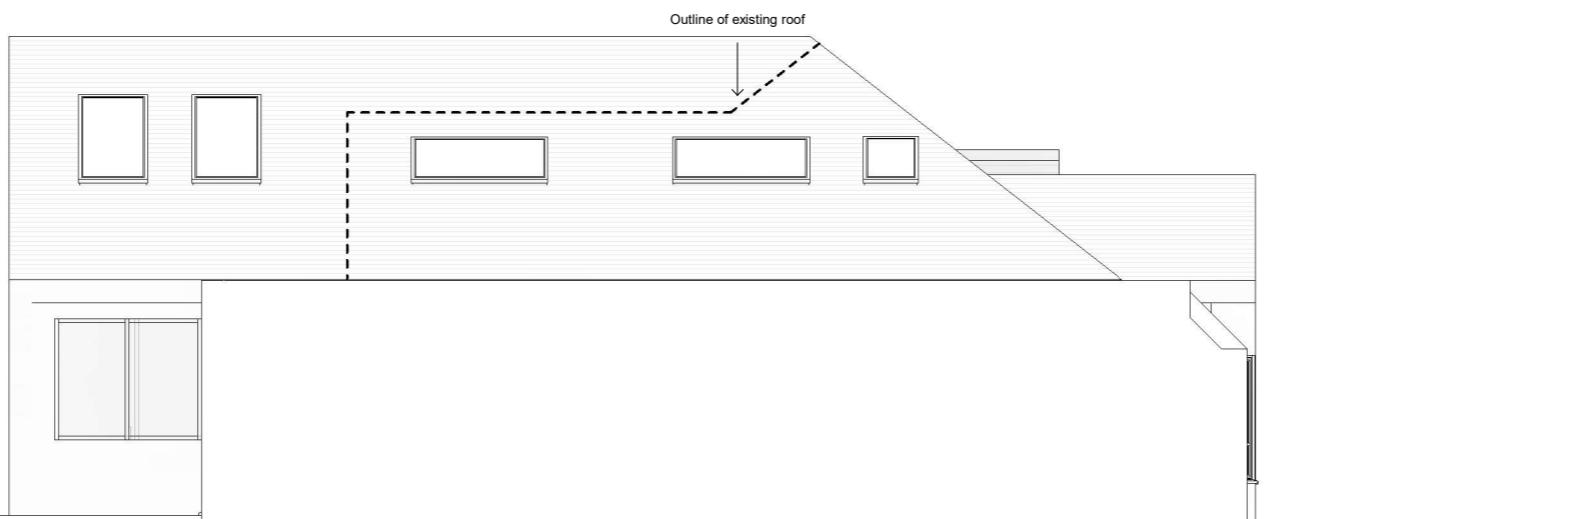

Proposed Side Elevation 2

1 : 100

THE **MARKET** DESIGN & BUILD



A TRUE DESIGN & BUILD COMPANY

320 High Street
Harlington, Hayes,
Middlesex,
UB3 5DU

t:0203 432 5269

1. *What is the relationship between the two concepts of the self?*

www.themarketdesignbuild.com
info@themarketdesignbuild.com

General Notes:

Copyright The Market Design & Build. No implied licence exists. This drawing should not be used to calculate areas for the purposes of valuation. Do not scale this drawing. All dimensions to be checked on the site by the contractor and such dimensions to be their responsibility. All work must comply with relevant British Standards and Building Regulations requirements. Drawing errors and omissions to be reported to the architect. To be read in conjunction with Architect's specification and other consultant information. All fixed furniture drawn is for guidance only. Refer to separate drawings and schedules.

Drawing Status:

PLANNING

Project Name
23 Hillside Road HA6 1PY

Clients Name
Kanchan Sibbu

Drawing Title
Side Elevation 2

Scale Date Drawn By
1:100@A3 May 2023 Kshitij

Drawing Number
230004 0009

Issue Date 13/10/2025	Checked Nikos	Revision P2
--------------------------	------------------	----------------