




0 1 2 3 4 5m
SCALE BAR 1:100

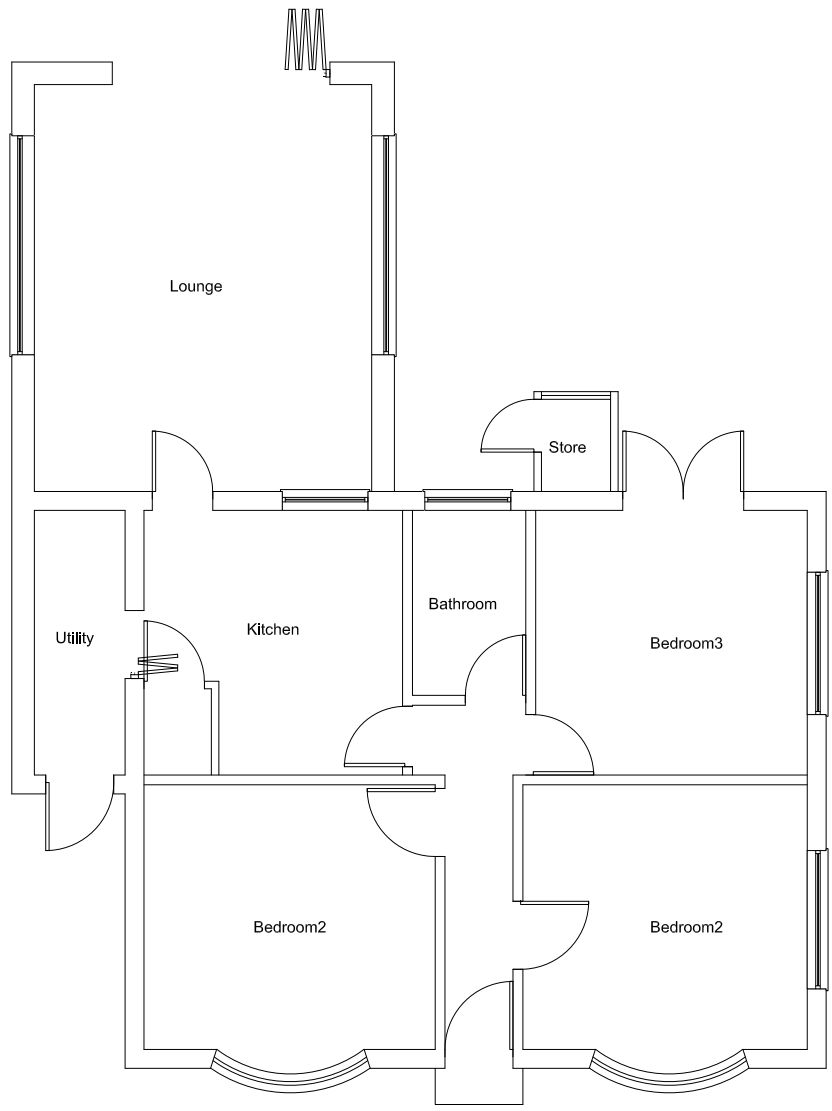


EXISTING GROUND FLOOR PLAN
1:100

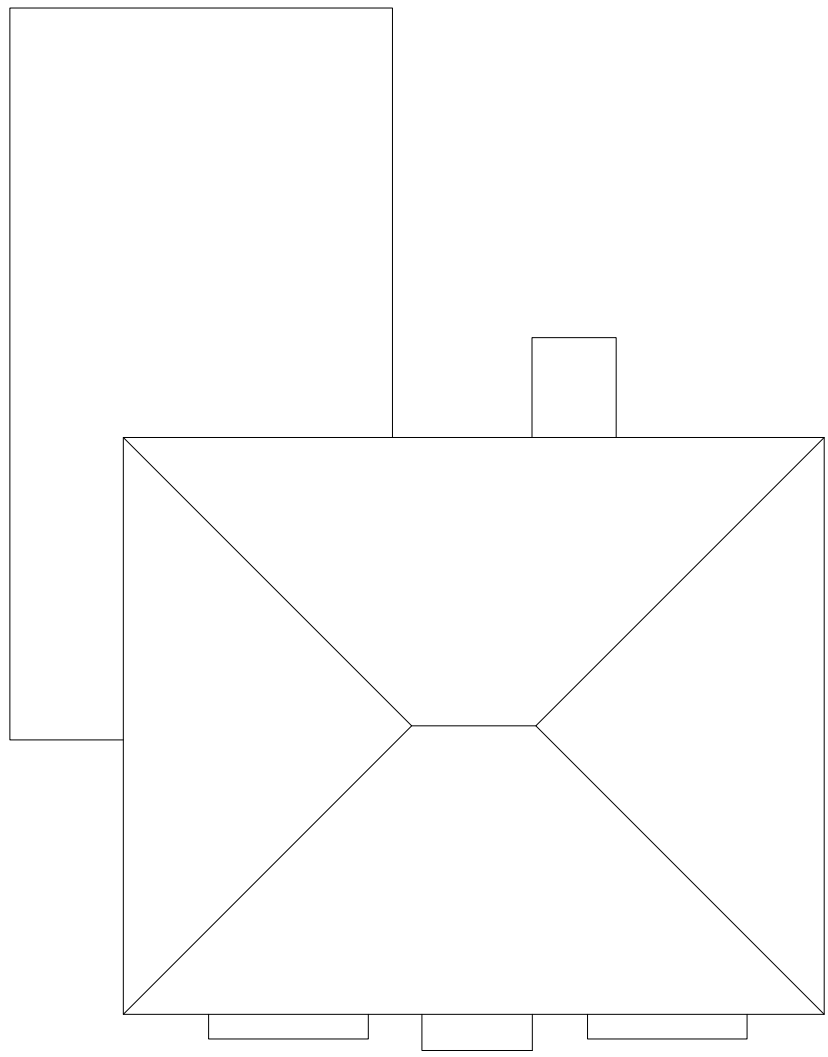


EXISTING ROOF PLAN
1:100

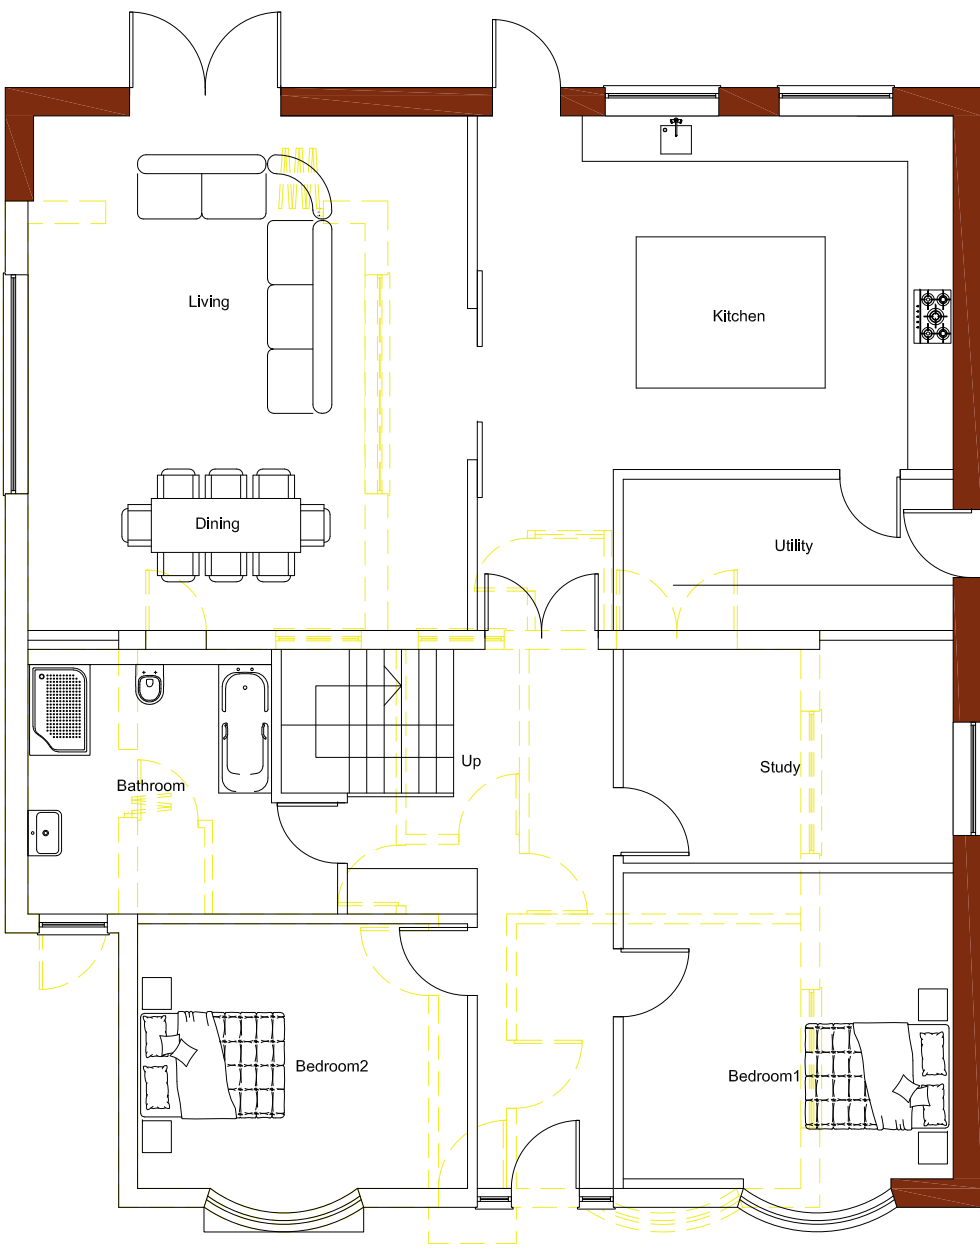


PROPOSED GROUND FLOOR PLAN
1:100

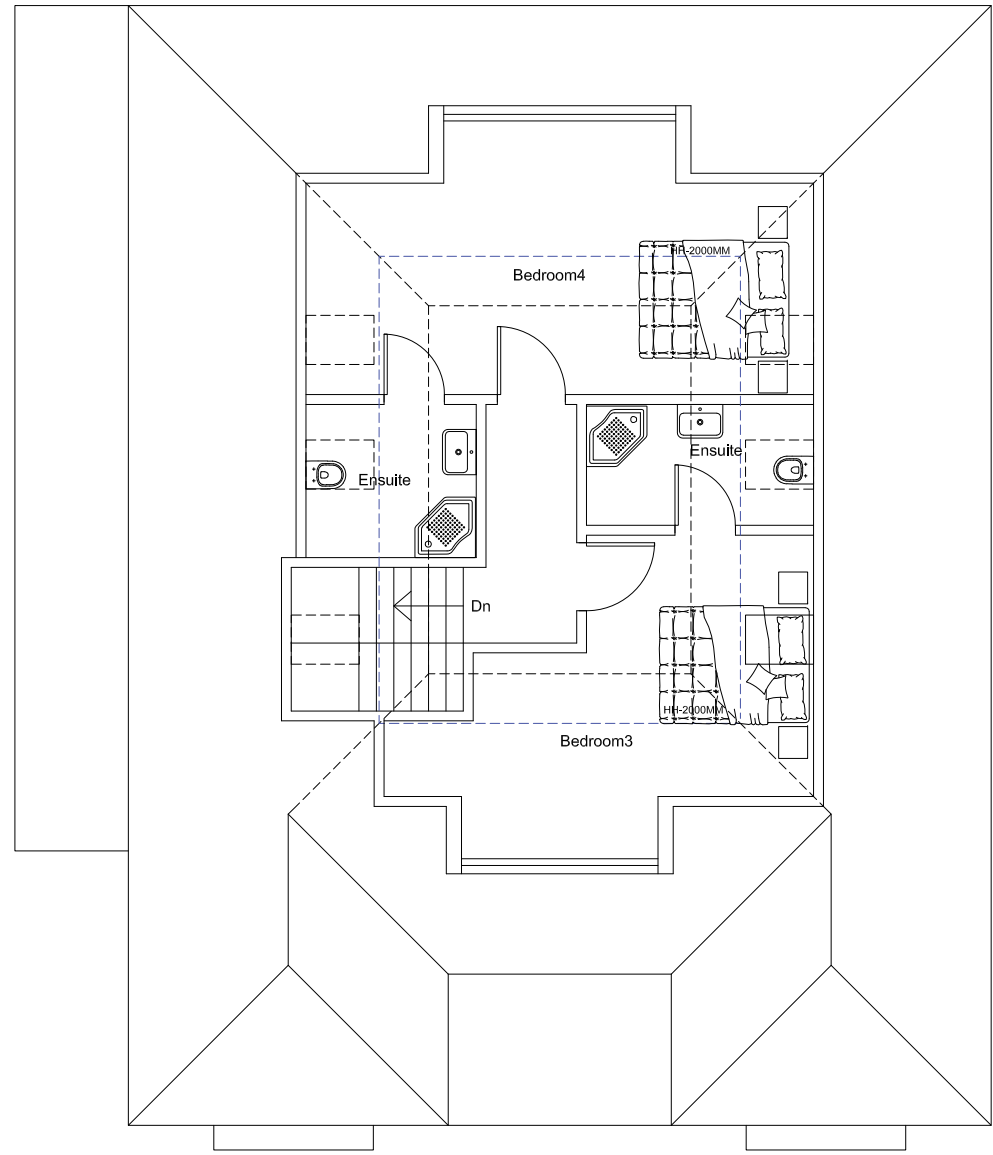

PROPOSED LOFT FLOOR PLAN
1:100

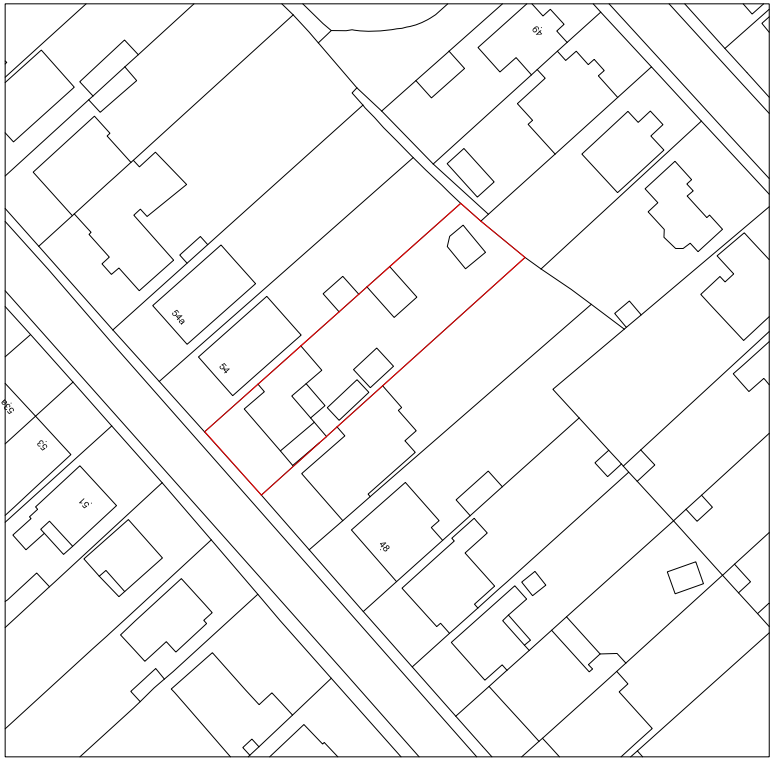

LOCATION PLAN
1:1250

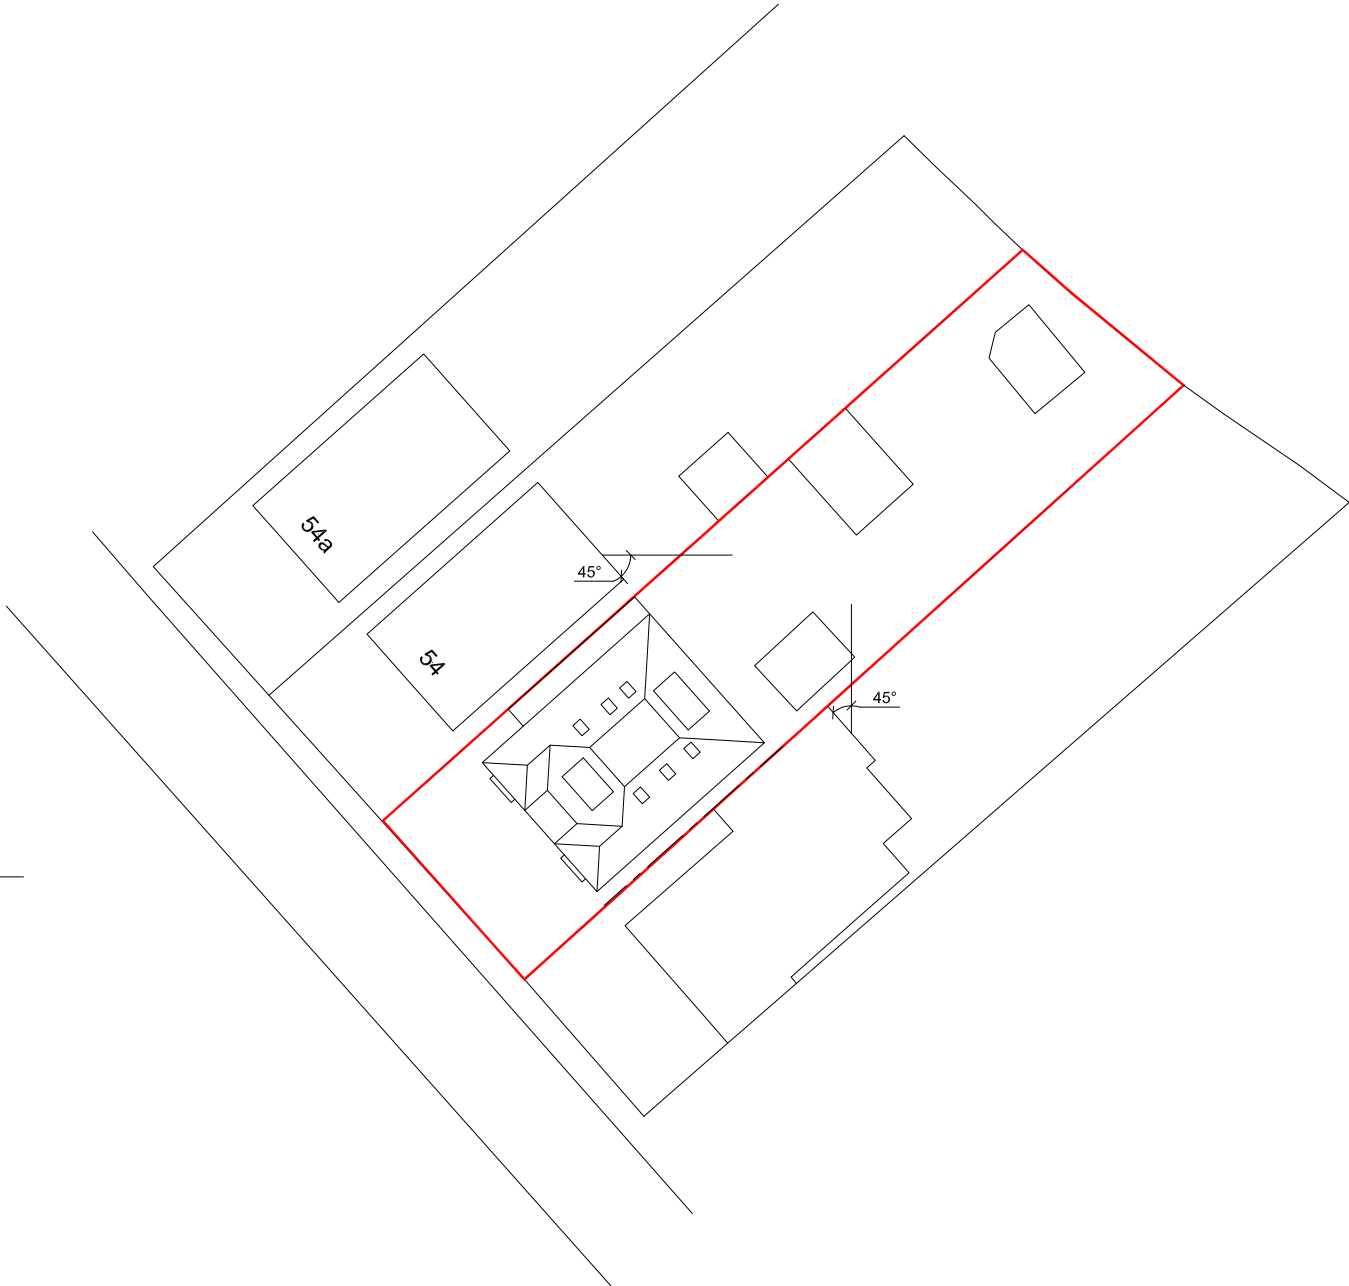

SITE PLAN
1:500


EXISTING RIDGE +5.342
LEVEL

1ST FLOOR
LEVEL

+5.000
-0.250




EXISTING FRONT ELEVATION
1:100

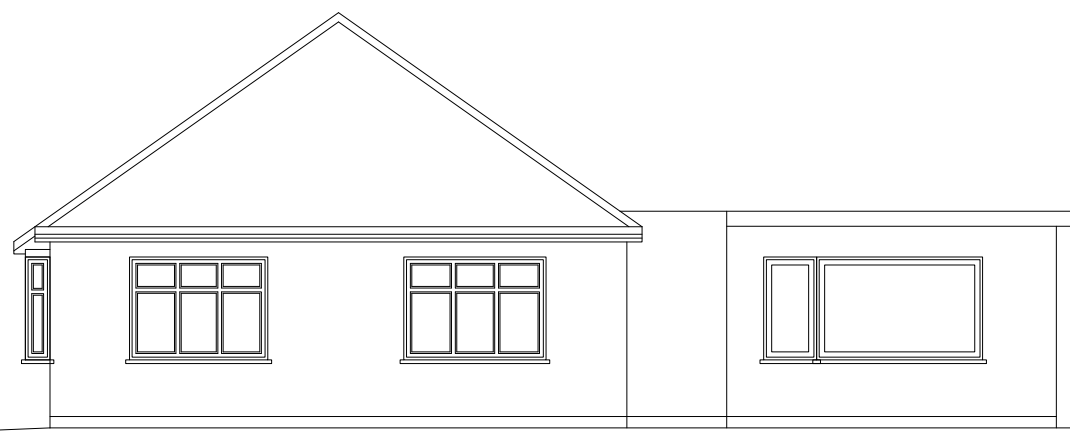

EXISTING SIDE ELEVATION
1:100



EXISTING REAR ELEVATION
1:100

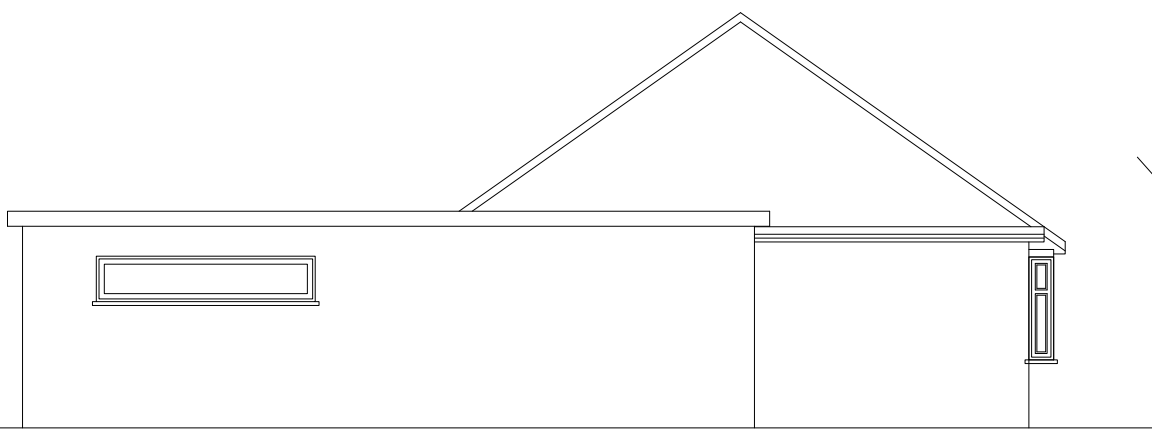

EXISTING SIDE ELEVATION
1:100


NEW RIDGE +5.900
LEVEL

1ST FLOOR
LEVEL

+5.000
-0.250




PROPOSED FRONT ELEVATION
1:100

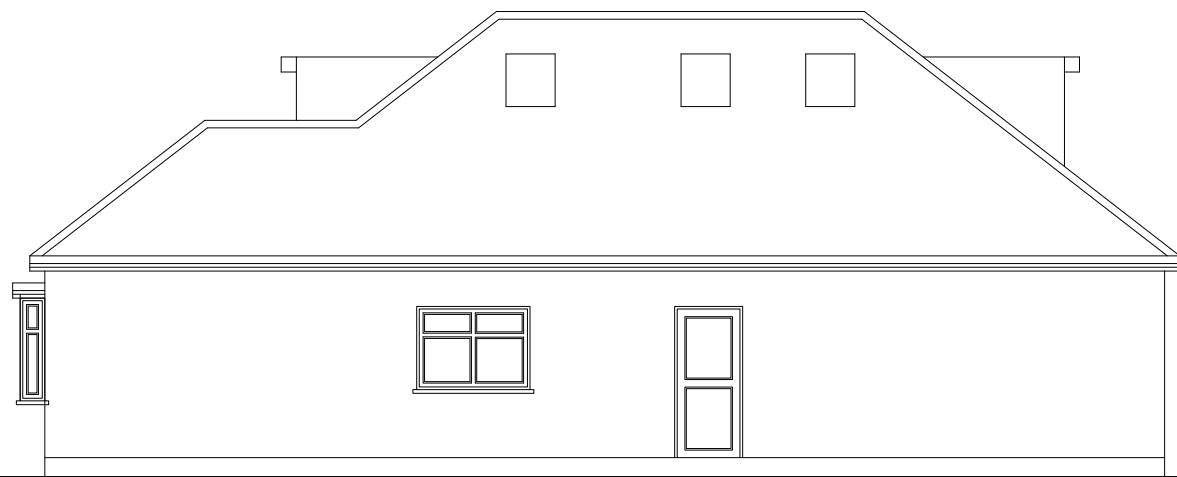

PROPOSED SIDE ELEVATION
1:100



PROPOSED REAR ELEVATION
1:100

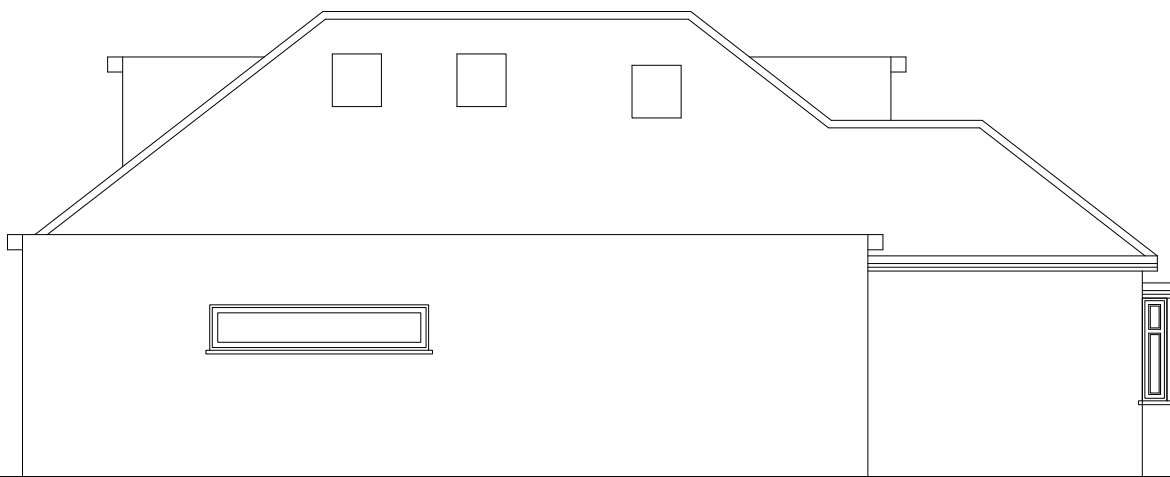

PROPOSED SIDE ELEVATION
1:100

Consilio
DESIGN • PLANNING • ARCHITECTURE

2L, Argyle House, 76 Joel Street
Northwood HA6 1LL

TEL:
01494932288
02039580151

EMAIL:
info@consiliotownplanning.co.uk

RTPI
Chartered Town Planner

DISCLAIMER:

THESE ARE THE PLANNING DRAWINGS
AND SHOULD NOT BE USED FOR
STRUCTURAL CALCULATIONS OR ANY
ENGINEERING PURPOSE.

IMPORTANT NOTE:ALL

1. ALL GUTTERS, FOUNDATIONS
AND DOWN PIPES TO REMAIN
WITHIN THE BOUNDARY LINES
OF THE SUBJECT PROPERTY.
2. ALL PLANS ARE SUBJECT TO
FULL PLANS APPROVAL BY
BUILDING CONTROL, NOT
BUILDING NOTICE.

REVISION

DESCRIPTION

DATE

DESCRIPTION:

PROPOSED REAR/SIDE
EXTENSION AND ROOF
ALTERATION

CLIENT / JOB ADDRESS:

MR & MRS GIHIR
52 PARKFIELD ROAD
ICKENHAM
UB10 8LW

DRAWING TITLE PLANNING APPLICATION

SCALE 1:100, 1:500 & 1:1250 @ A1 STATUS PA

DATE 03/04/2025 CHECKED HM

JOB.NO. 52-24-01 DRAWN SG

DWG.NO. PA-01 REVISION

THIS DRAWING IS SUBJECT TO COPYRIGHT DO NOT REPRODUCE THIS DRAWING WITHOUT PRIOR PERMISSION FROM CONSILIO