




EXISTING FRONT ELEVATION



EXISTING REAR ELEVATION

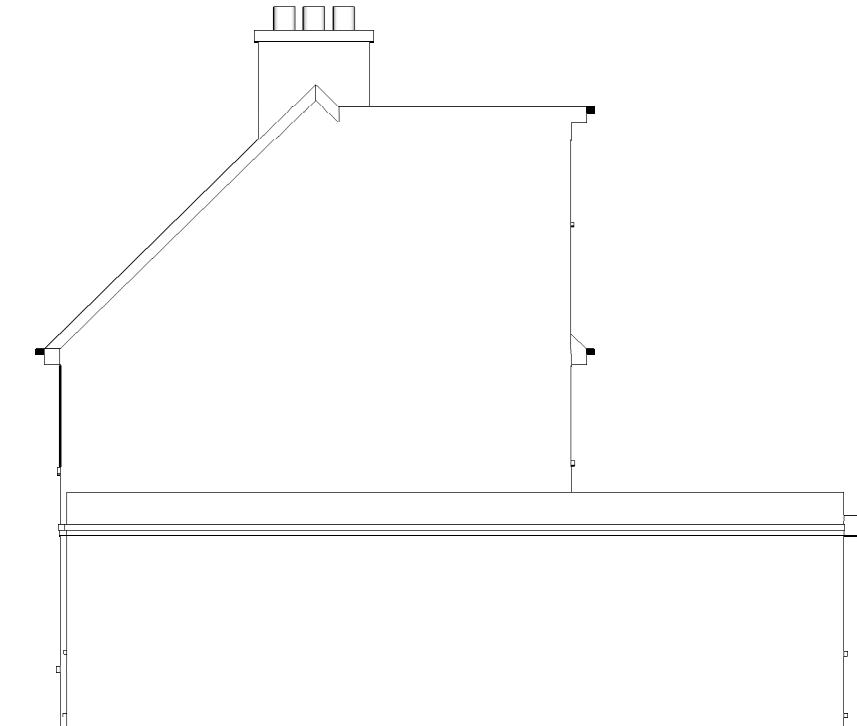

EXISTING SOUTHERN ELEVATION

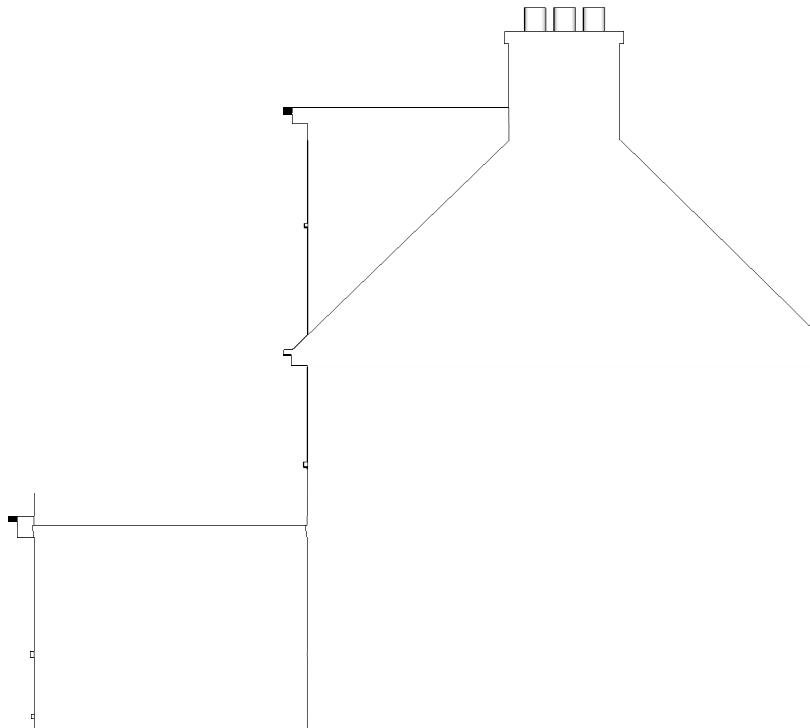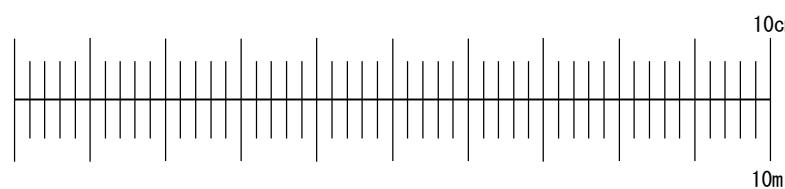

EXISTING NORTHERN ELEVATION

Application for Householder Planning Permission
for works or extension to a dwelling.

Town and Country Planning Act 1990.

This drawing for planning application only.

This drawing is © EnGage Reliance Ltd 2018-2021 Copyright.

Plans, drawings and material submitted to the council are protected by the Copyright Acts (Section 47, 1988 Act).

You may only use material which is downloaded or printed for consultation purposes.

Further copies must not be made without prior permission of the copyright owner.

Stage: Planning

Job Title: Second Storey Side and Rear Extension (Proposal A)

Job Number: 58RL


Drawing Number: 01

Drawing Title: Existing Elevations

Client: Alexandre Vorobiev
Site Address: 58 Royal Lane, West Drayton, UB7 8DN

Scale: 1:100 @ A3
Date: 05/01/2021


Revision Suffix:
Drawn By: AA
Checked By: _

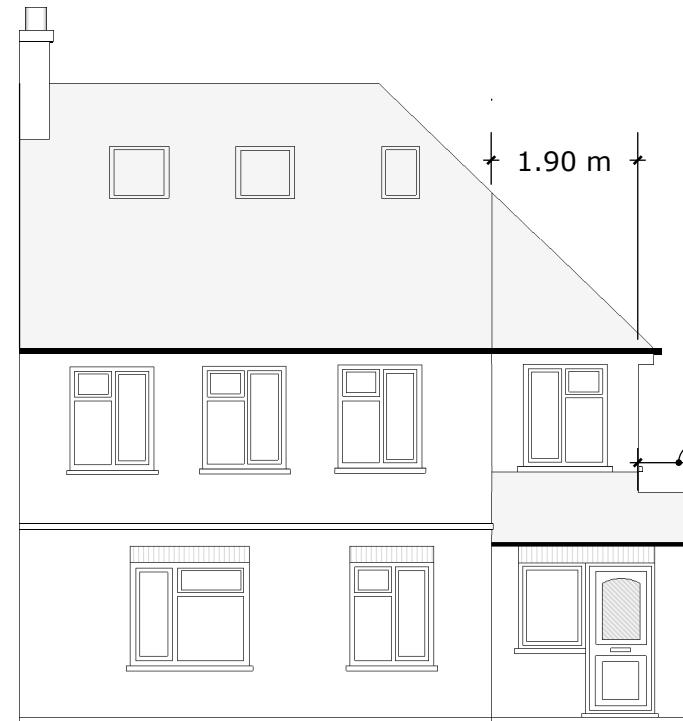



PROPOSED FRONT ELEVATION



PROPOSED REAR ELEVATION

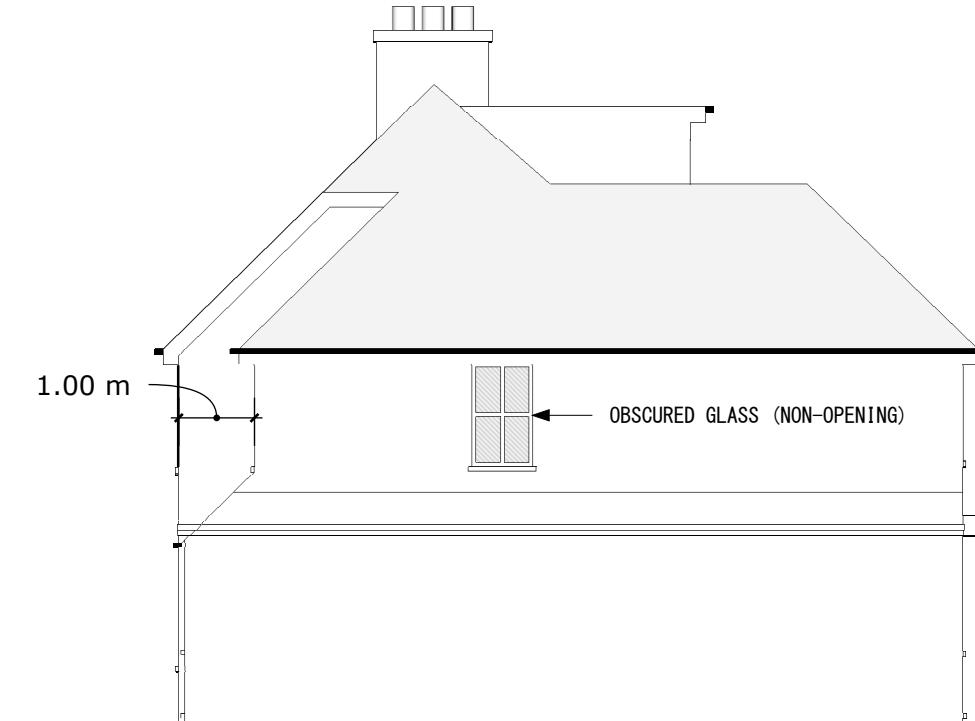

PROPOSED SOUTHERN ELEVATION

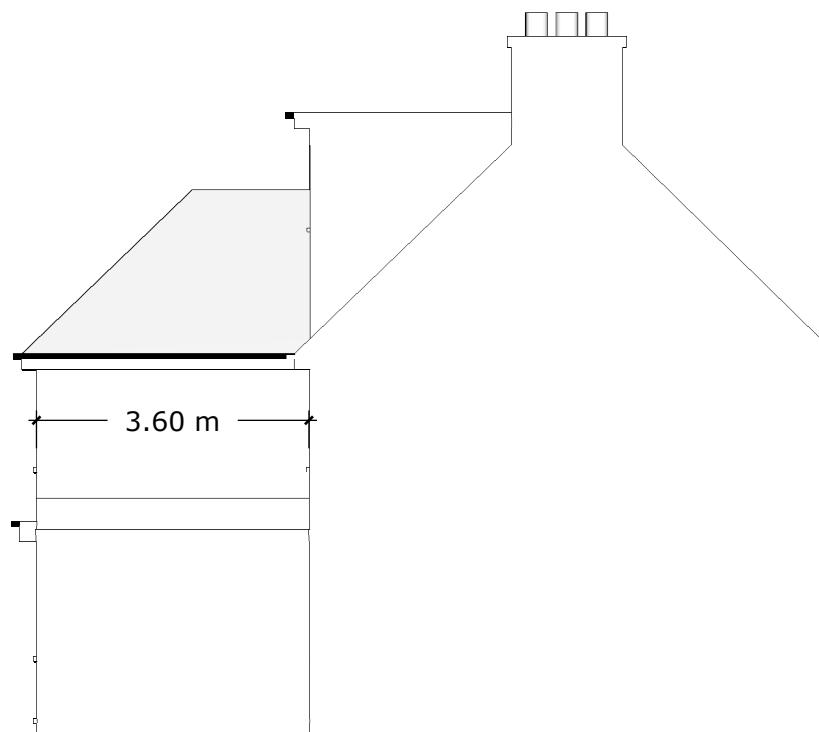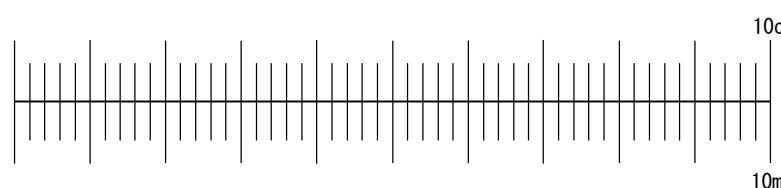

PROPOSED NORTHERN ELEVATION

Application for Householder Planning Permission
for works or extension to a dwelling.

Town and Country Planning Act 1990.

This drawing for planning application only.

This drawing is © EnGage Reliance Ltd 2018-2021 Copyright.

Plans, drawings and material submitted to the council are protected by the Copyright Acts (Section 47, 1988 Act).

You may only use material which is downloaded or printed for consultation purposes.

Further copies must not be made without prior permission of the copyright owner.

Stage: Planning

Job Title: Second Storey Side and Rear Extension (Proposal A)

Job Number: 58RL





Drawing Number: 02

Drawing Title: Proposed Elevations


Client: Alexandre Vorobiev
Site Address: 58 Royal Lane, West Drayton, UB7 8DN

Scale: 1:100 @ A3
Date: 05/01/2021





Revision Suffix:
Drawn By: AA
Checked By: _

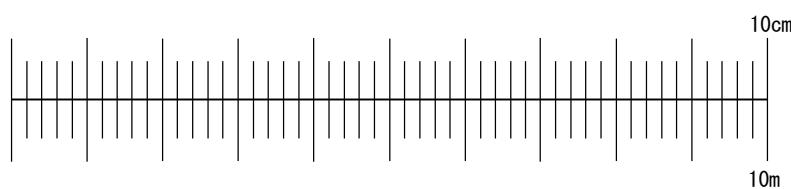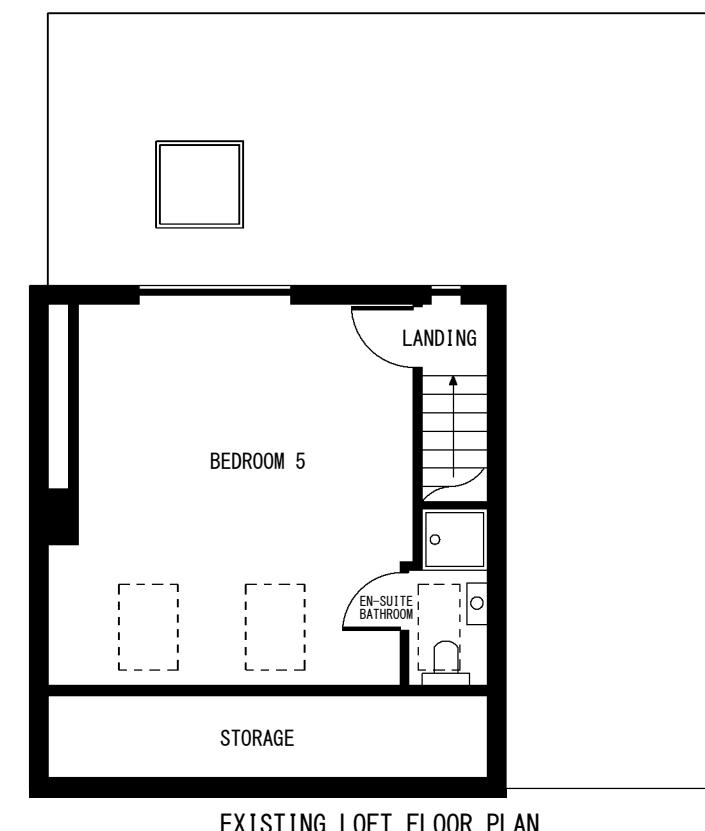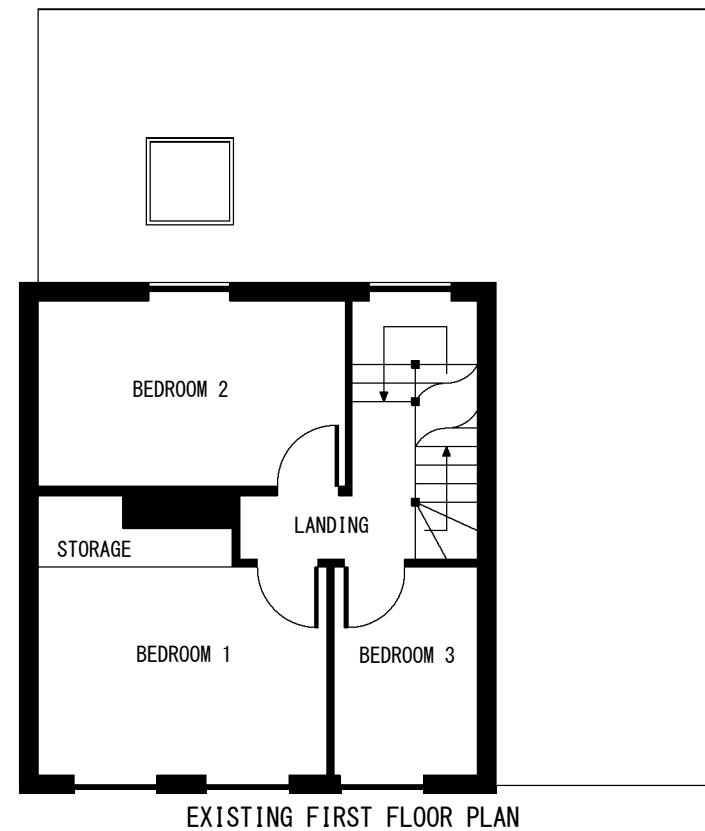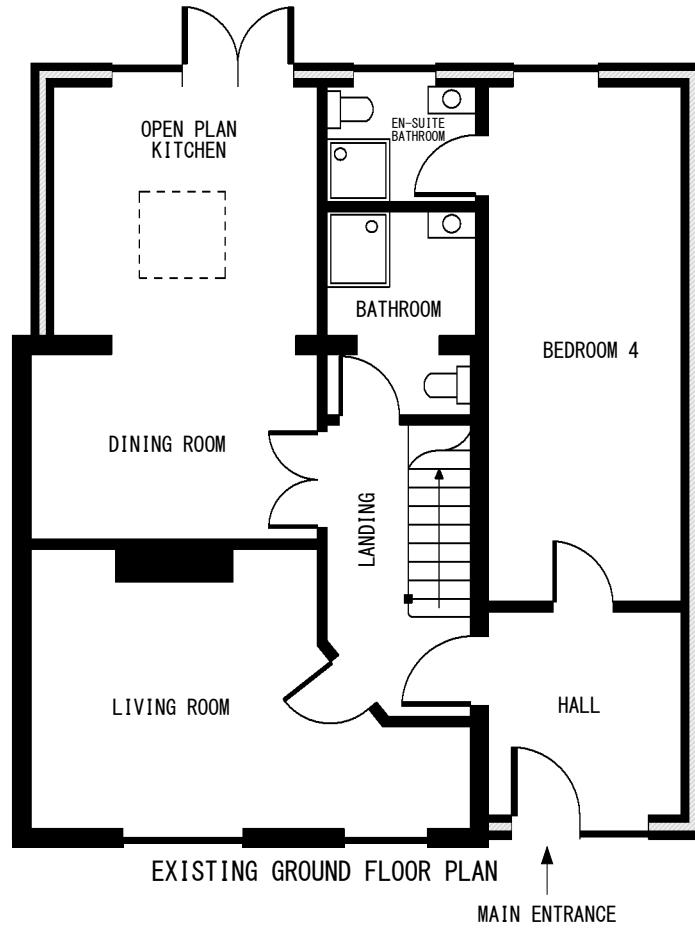


Application for Householder Planning Permission
for works or extension to a dwelling.
Town and Country Planning Act 1990.
This drawing for planning application only.
This drawing is © EnGage Reliance Ltd 2018-2021 Copyright.
Plans, drawings and material submitted to the council are protected by the Copyright Acts (Section 47, 1988 Act).
You may only use material which is downloaded or printed for consultation purposes.
Further copies must not be made without prior permission of the copyright owner.

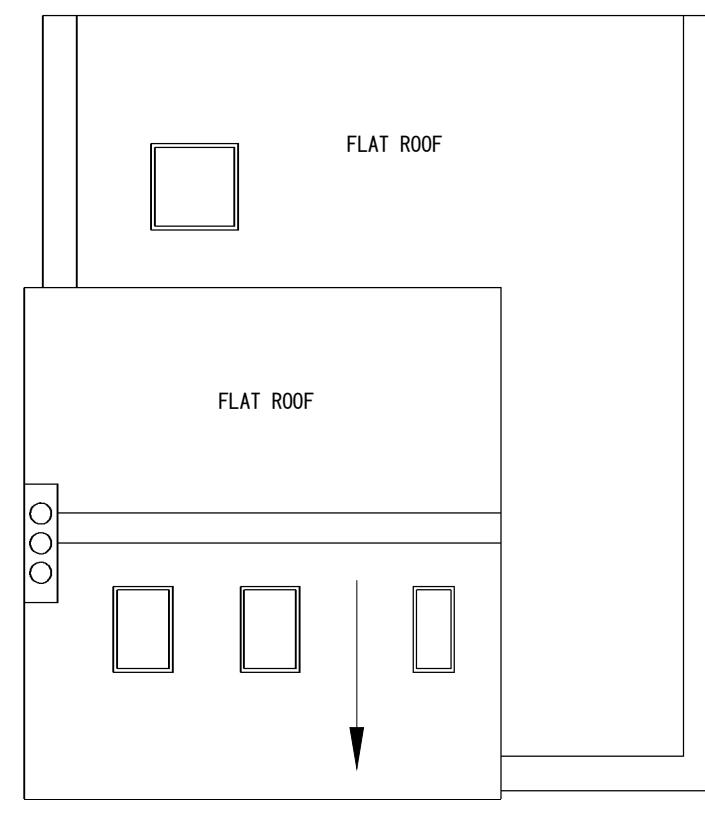



Stage: Planning	Job Title: Second Storey Side and Rear Extension (Proposal A)	Job Number: 58RL	Drawing Number: 03
	Client: Alexandre Vorobiev	Scale: 1:100 @ A3	Revision Suffix:
Drawing Title: Existing Floor Plans	Site Address: 58 Royal Lane, West Drayton, UB7 8DN	Date: 05/01/2021	Drawn By: AA Checked By: _

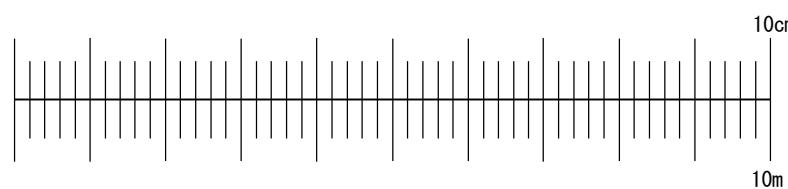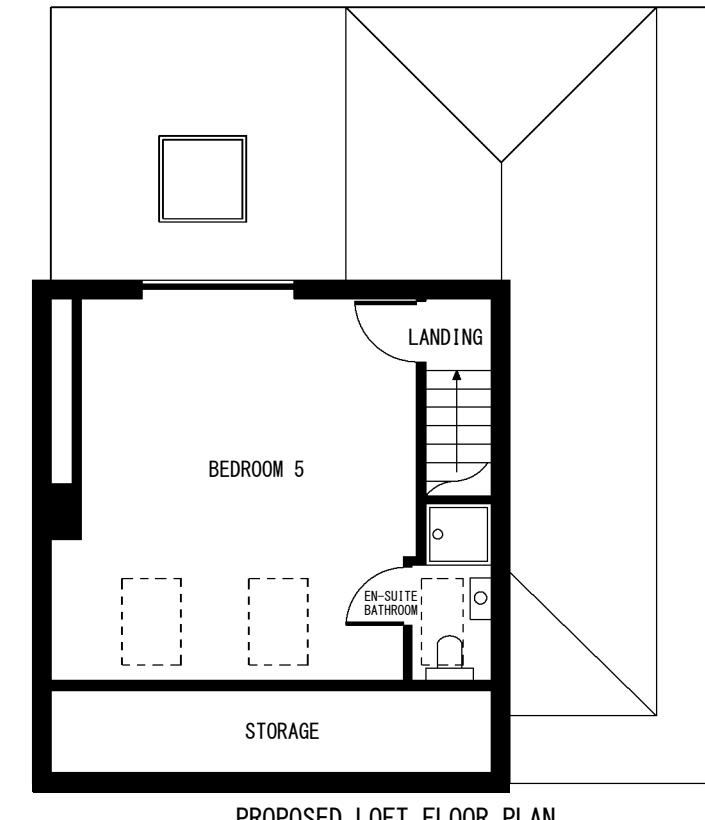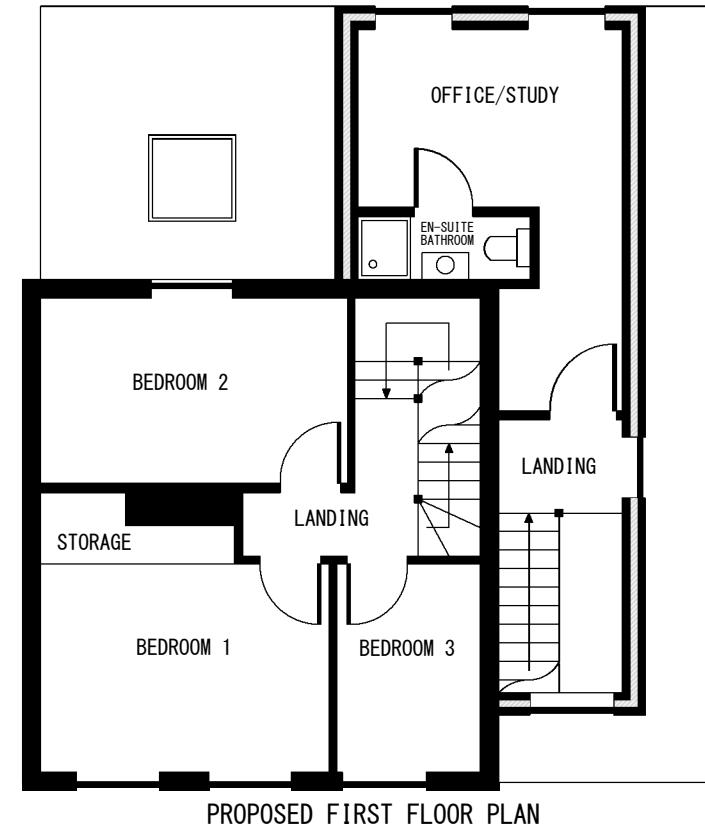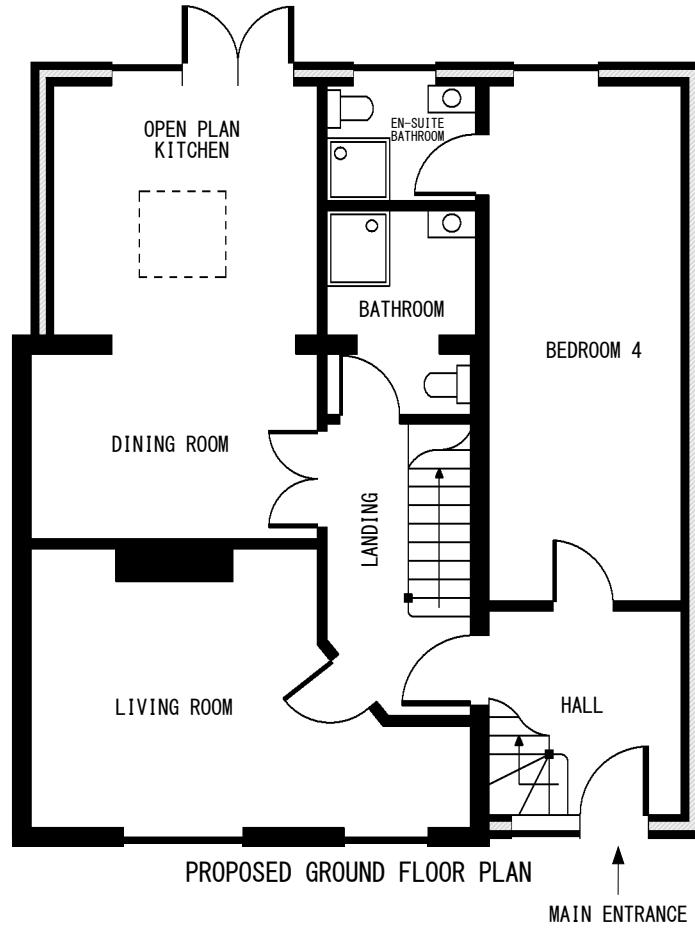

Application for Householder Planning Permission
for works or extension to a dwelling.
Town and Country Planning Act 1990.
This drawing for planning application only.
This drawing is © Engage Reliance Ltd 2018-2021 Copyright.
Plans, drawings and material submitted to the council are protected by
the Copyright Acts (Section 47, 1988 Act).
You may only use material which is downloaded or printed for consultation purposes.
Further copies must not be made without prior permission of the copyright owner.

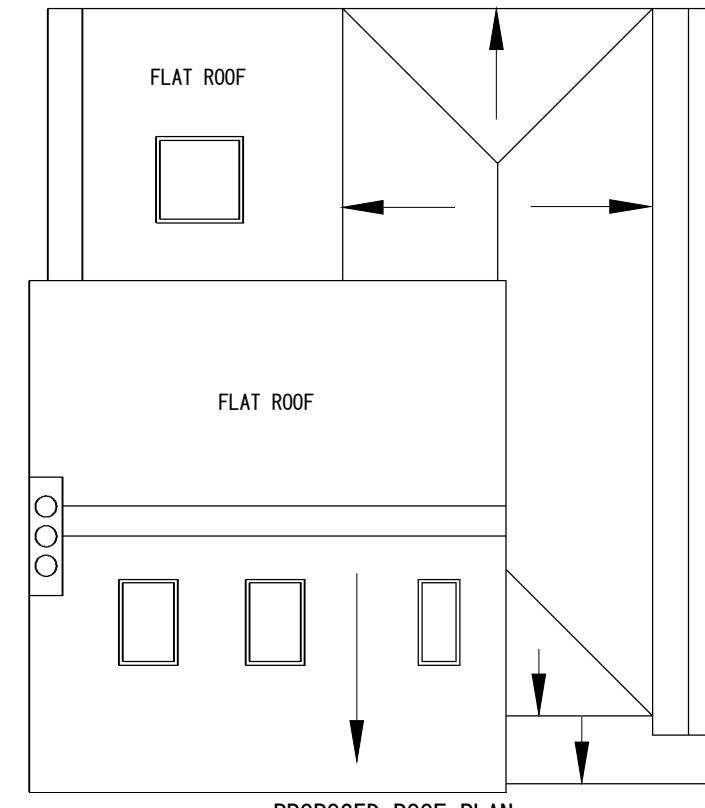


Stage: Planning	Job Title: Second Storey Side and Rear Extension (Proposal A)	Job Number: 58RL	Drawing Number: 04
	Client: Alexandre Vorobiev	Scale: 1:100 @ A3	Revision Suffix:
Drawing Title: Proposed Floor Plans	Site Address: 58 Royal Lane, West Drayton, UB7 8DN	Date: 05/01/2021	Drawn By: AA Checked By: _

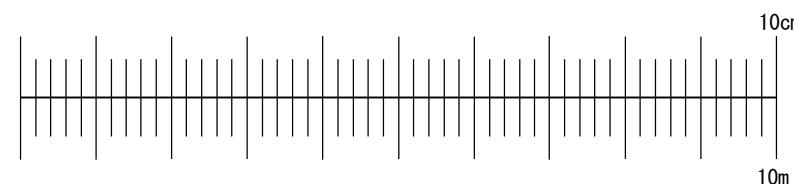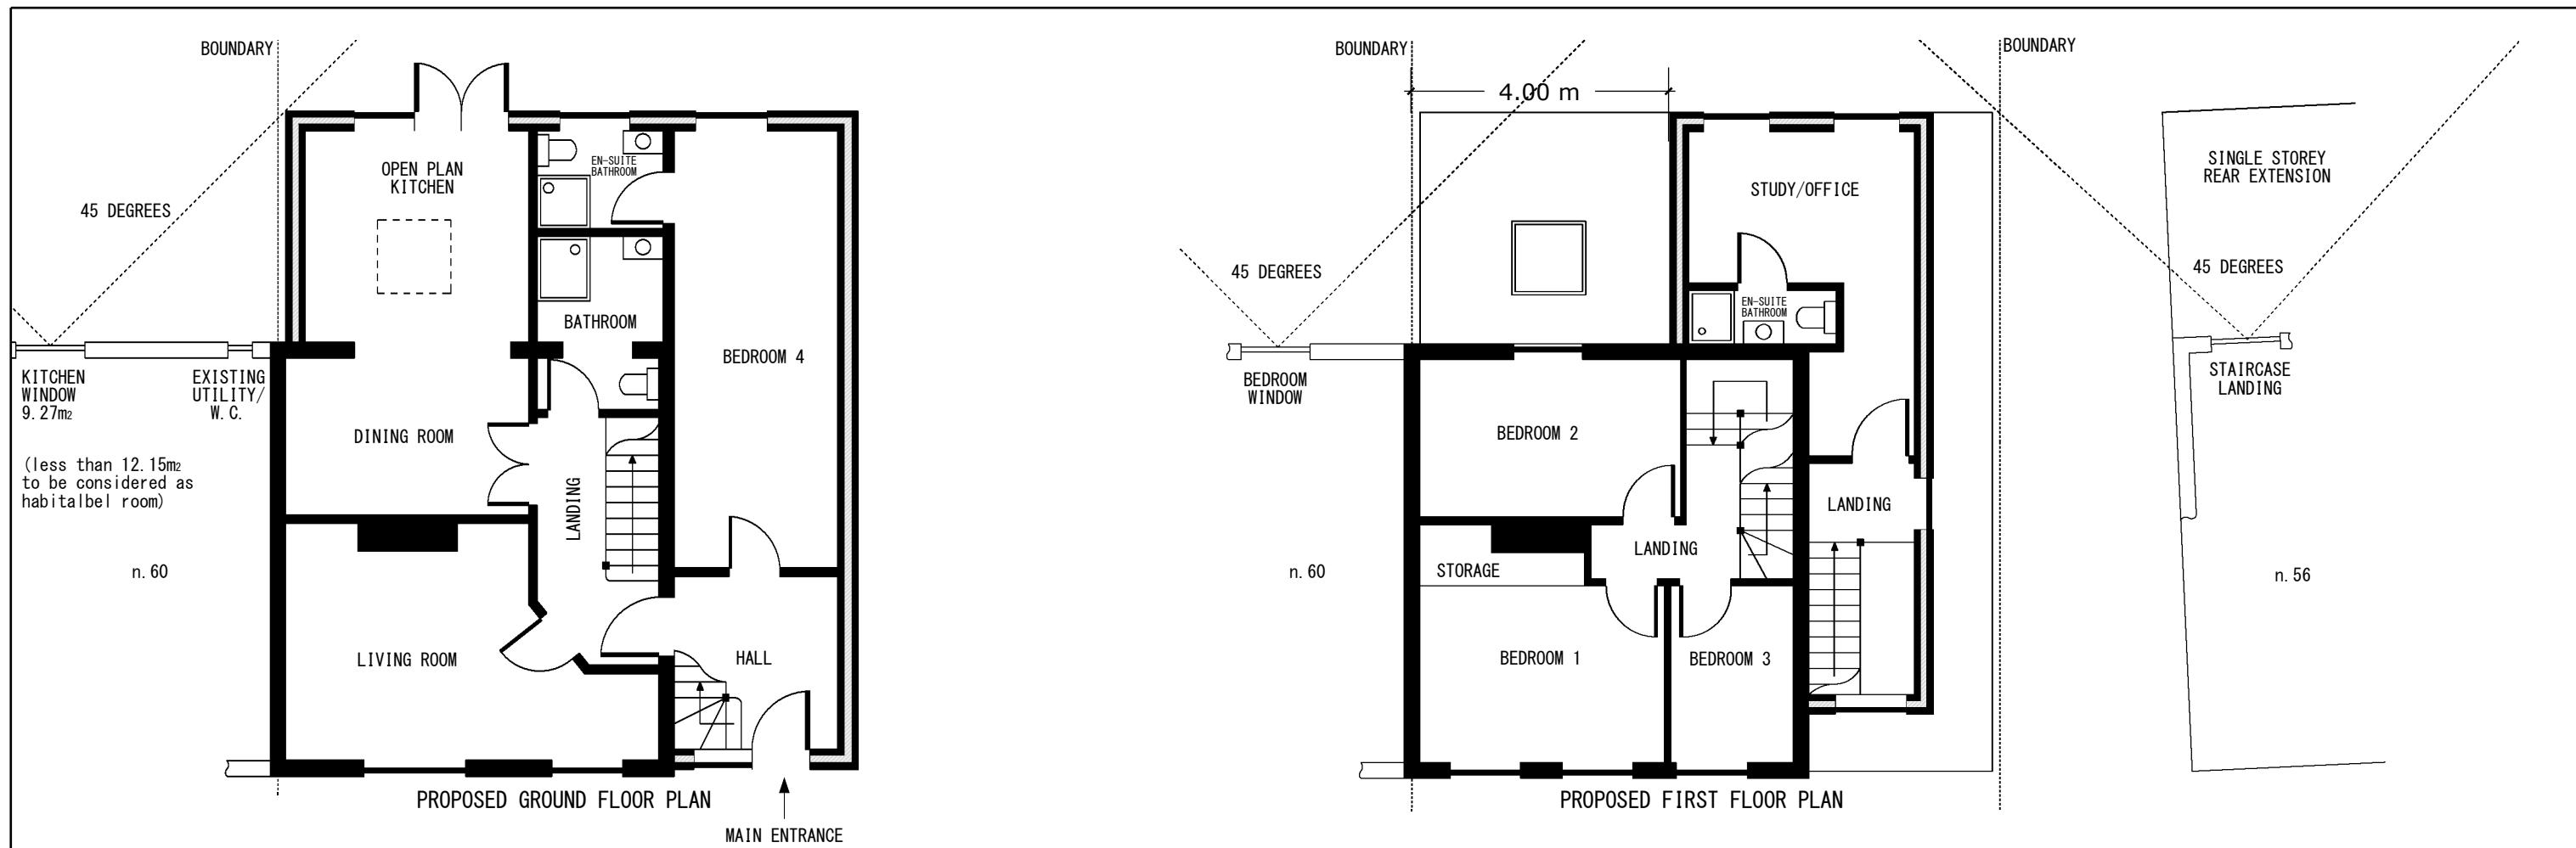

Application for Householder Planning Permission
for works or extension to a dwelling.
Town and Country Planning Act 1990.
This drawing for planning application only.
This drawing is © Engage Reliance Ltd 2018-2021 Copyright.
Plans, drawings and material submitted to the council are protected by
the Copyright Acts (Section 47, 1988 Act).
You may only use material which is downloaded or printed for consultation purposes.
Further copies must not be made without prior permission of the copyright owner.



Stage: Planning	Job Title: Second Storey Side and Rear Extension (Proposal A)	Job Number: 58RL	Drawing Number: 05
Drawing Title: 45 Degree Rule	Client: Alexandre Vorobiev	Scale: 1:100 @ A3	Revision Suffix:
	Site Address: 58 Royal Lane, West Drayton, UB7 8DN	Date: 05/01/2021	Drawn By: AA Checked By: _

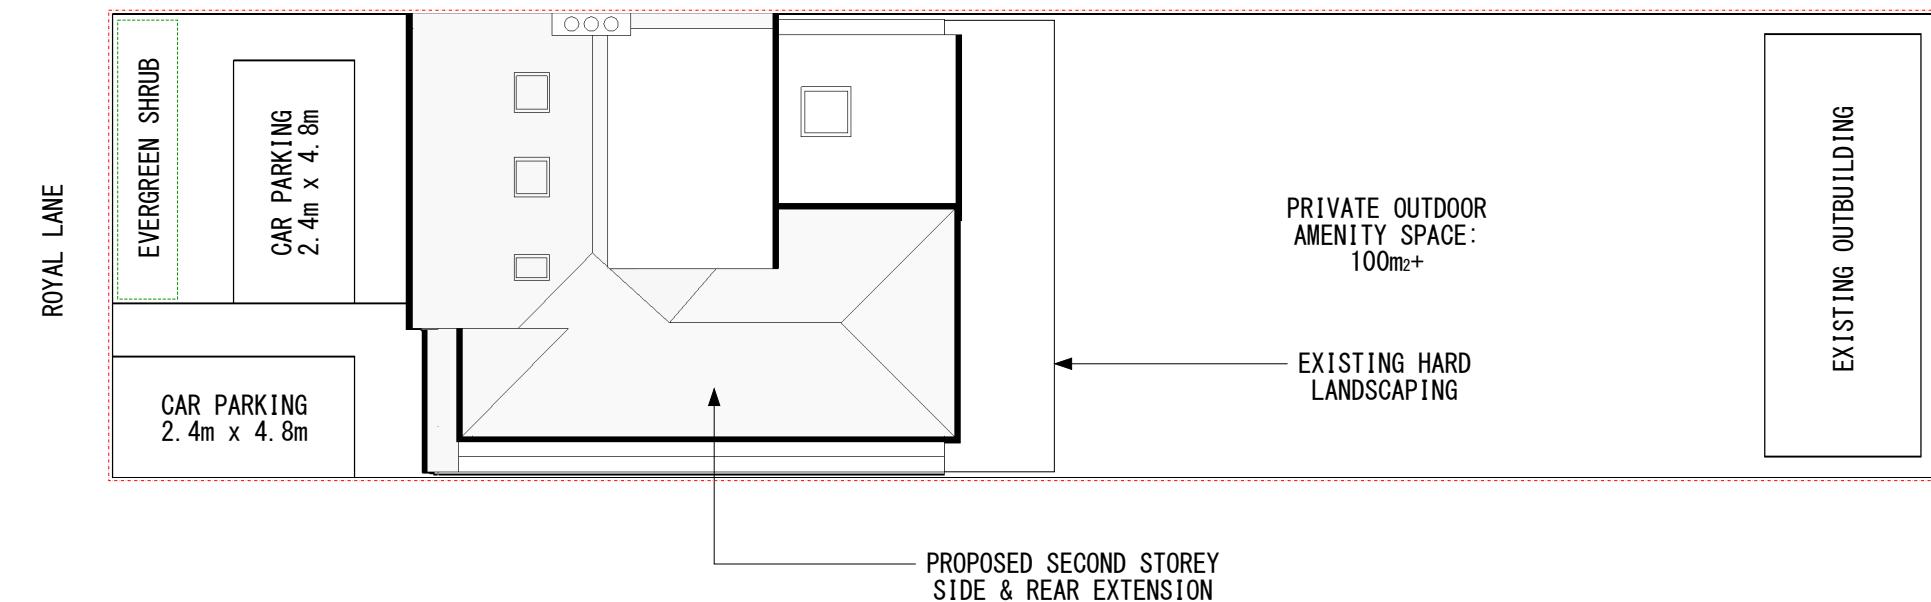

Application for Householder Planning Permission
for works or extension to a dwelling.
Town and Country Planning Act 1990.
This drawing for planning application only.
This drawing is © EnGage Reliance Ltd 2018-2021 Copyright.
Plans, drawings and material submitted to the council are protected by the Copyright Acts (Section 47, 1988 Act).
You may only use material which is downloaded or printed for consultation purposes.
Further copies must not be made without prior permission of the copyright owner.

Stage: Planning	Job Title: Second Storey Side and Rear Extension (Proposal A)	Job Number: 58RL	Drawing Number: 06
	Client: Alexandre Vorobiev	Scale: 1:150 @ A3	Revision Suffix:
Drawing Title: Proposed Block Plan	Site Address: 58 Royal Lane, West Drayton, UB7 8DN	Date: 05/01/2021	Drawn By: AA Checked By: _