

General Notes
1. Do not scale drawings, dimensions govern.
2. All dimensions shall be verified on site before proceeding with the work.
3. The architect shall be notified in writing of any discrepancies.
4. Dimensions are in millimetres unless noted otherwise.
5. Any areas indicated on this sheet are approximate and indicative only.
6. Read this sheet together with all other project documents by all disciplines.
7. Copyright Jflemay Architecture and Design 2025 unless noted otherwise.

1 31 May 2025 Planning Application
0 17 Feb 2025 Planning Pre-App.
Rev. Date Reason For Issue

Planning Application

Sheet Notes
1. All dimensions shown are approximate, not surveyed.

Architect

Jflemay

Jflemay Architecture & Design RIBA
Office The Fulham Centre, 20 Fulham Broadway, London, SW6 1AH, UK
Phone +44 7527 083 623
Web www.jflemay.com

Status or Seal
Draft
Not For Construction

Client
Russell Pullan and Albert Chau

Project
Vertical Extension of
7 The Chase,
Ickenham


Address
7 The Chase,
Ickenham, Uxbridge,
UB10 8SR

Existing Elevations -
South and North


Scale at A3
1 : 100 Check By
JFL

Project No. Date
31 May 2025

Sheet No. Revision
A-200 1

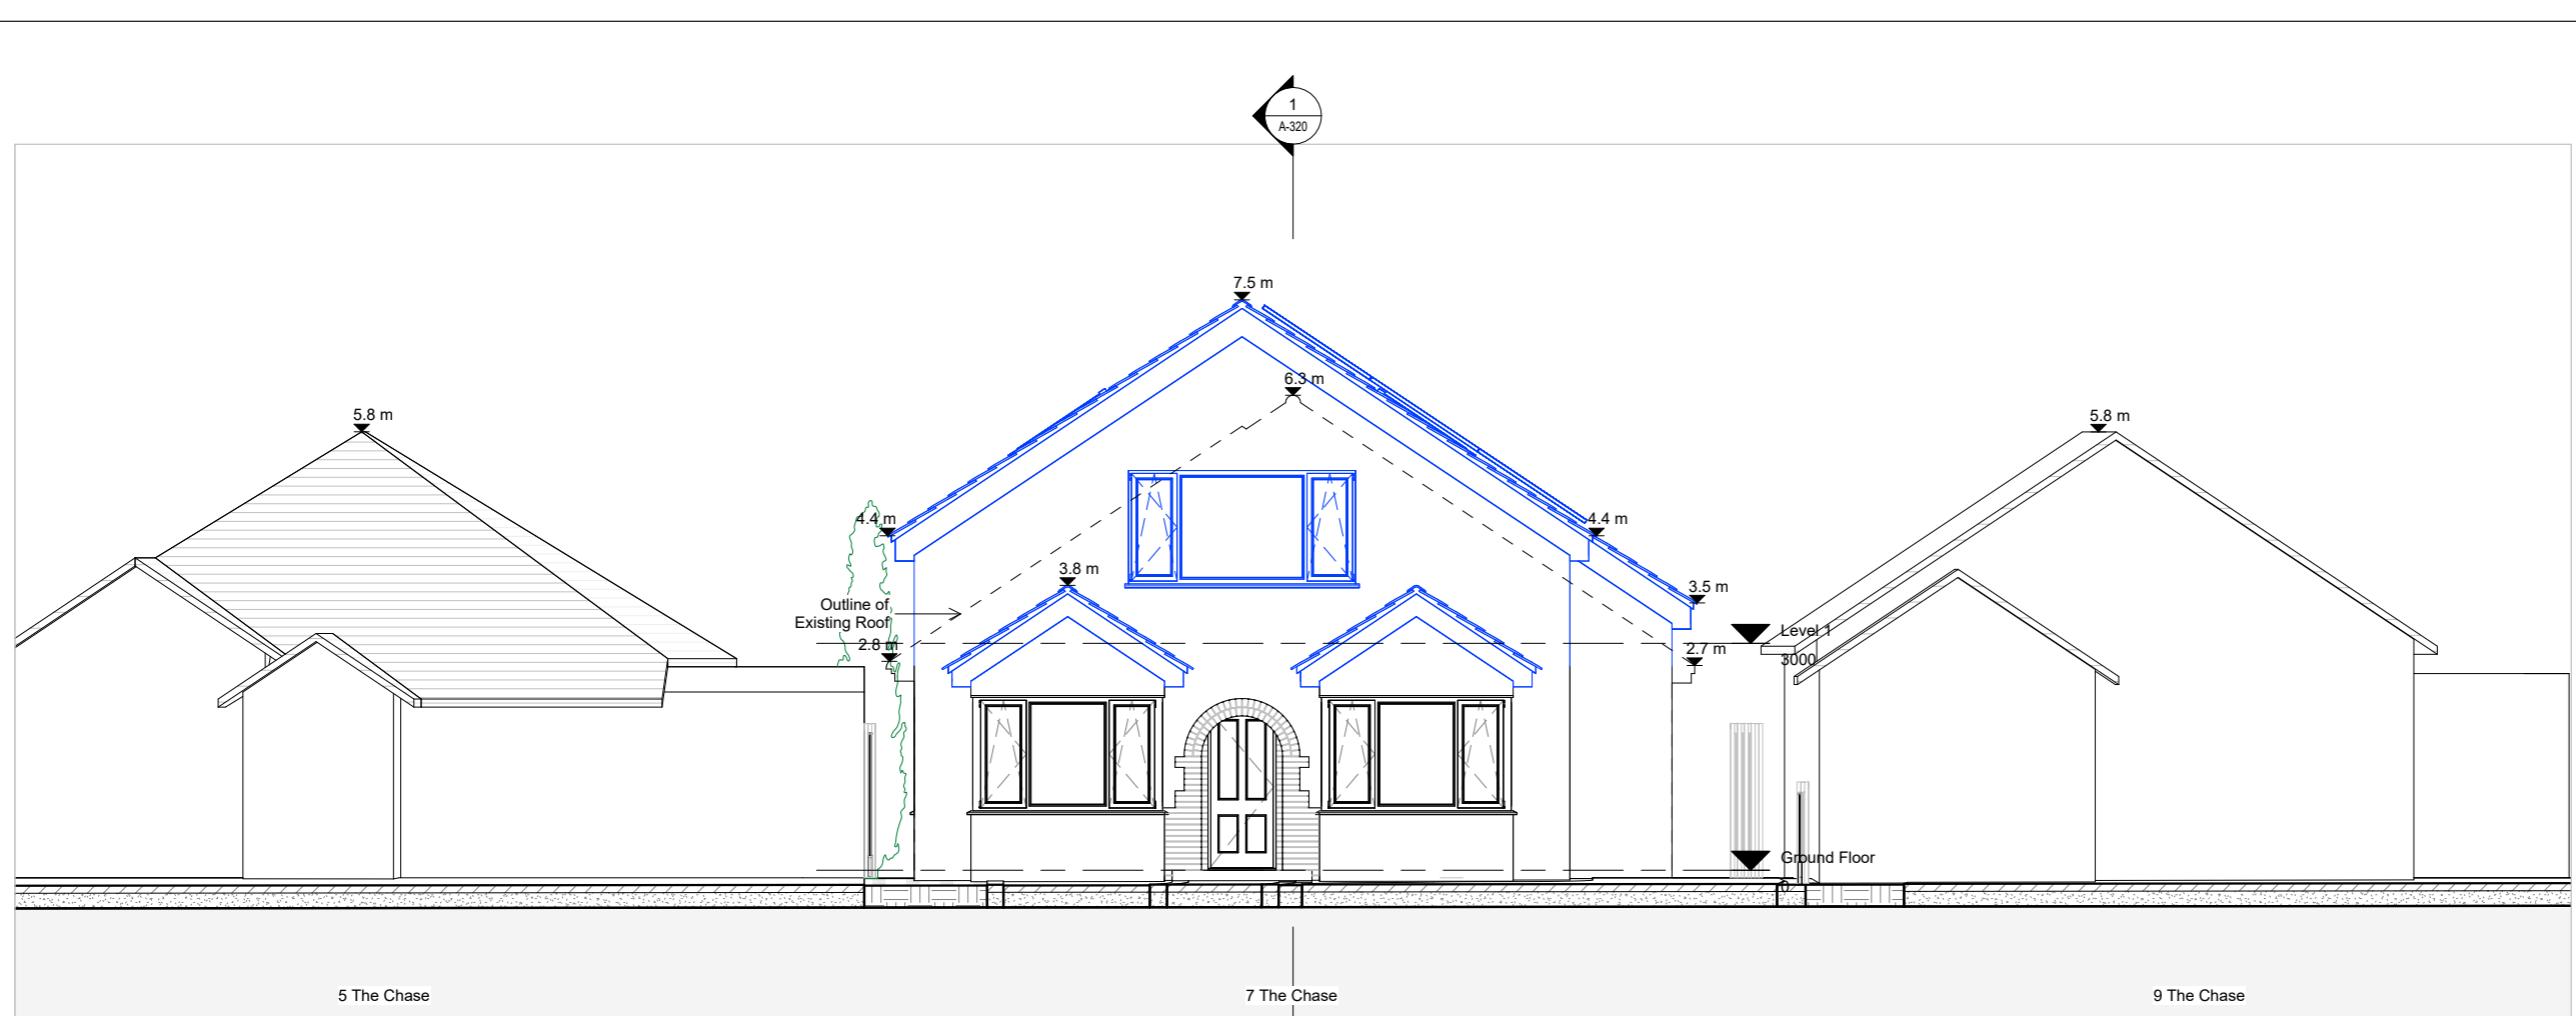

1 : 100
A-201 - Proposed South Elevation 1

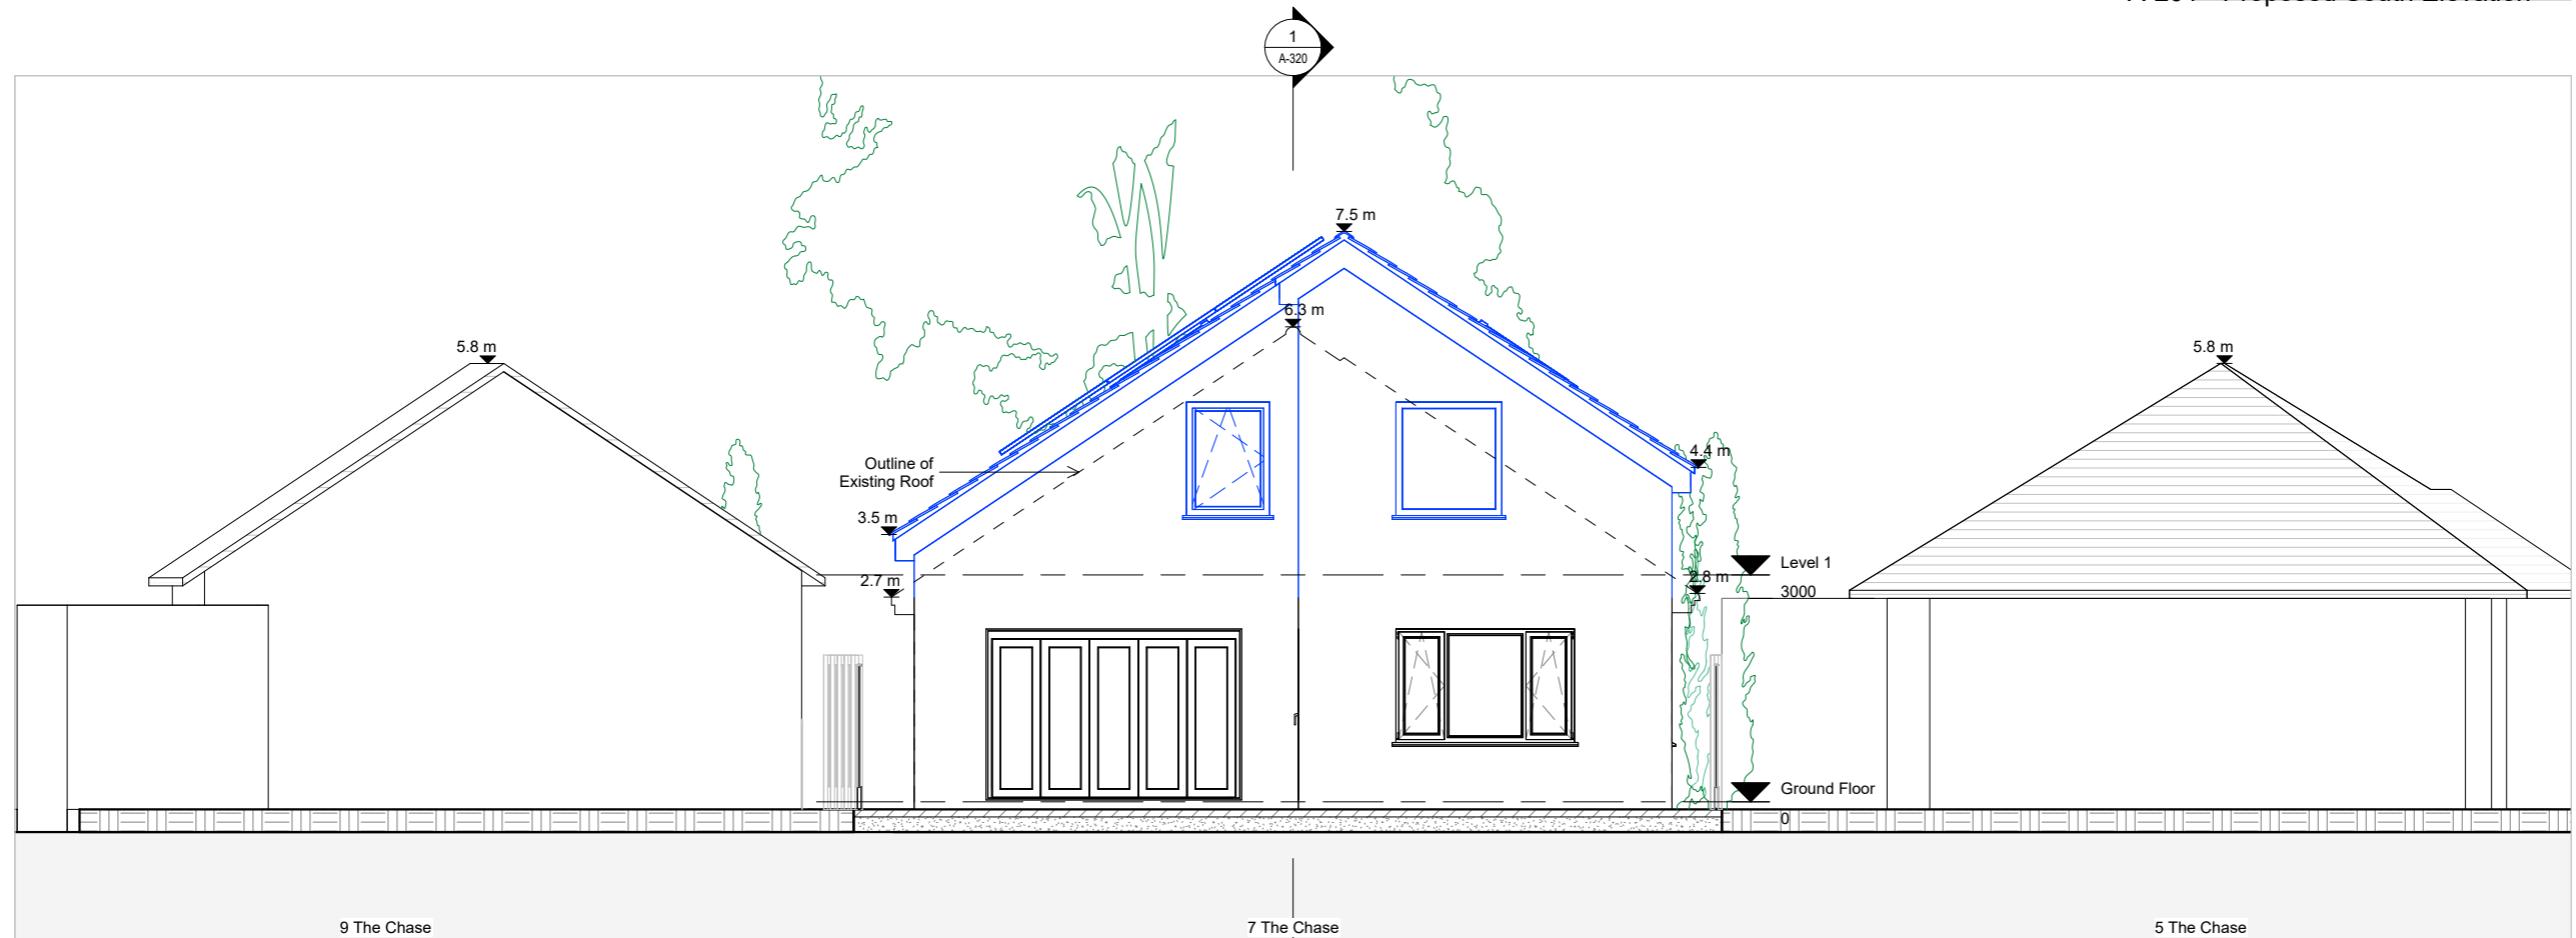

0 1 2 m

1 : 100
A-201 - Proposed North Elevation 2

General Notes
 1. Do not scale drawings, dimensions govern.
 2. All dimensions shall be verified on site before proceeding with the work.
 3. The architect shall be notified in writing of any discrepancies.
 4. Dimensions are in millimetres unless noted otherwise.
 5. Any areas indicated on this sheet are approximate and indicative only.
 6. Read this sheet together with all other project documents by all disciplines.
 7. Copyright Jflemay Architecture and Design 2025 unless noted otherwise.

1 31 May 2025 Planning Application
 0 17 Feb 2025 Planning Pre-App.
 Rev. Date Reason For Issue

Planning Application

Sheet Notes
 1. All dimensions shown are approximate, not surveyed.
 2. Proposed new elements are drawn blue.

Architect


Jflemay Architecture & Design RIBA
 Office The Fulham Centre, 20 Fulham Broadway, London, SW6 1AH, UK
 Phone +44 7527 083 623
 Web www.jflemay.com

Status or Seal
Draft
 Not For Construction

Client
Russell Pullan and Albert Chau

Project
Vertical Extension of 7 The Chase, Ickenham

Address
7 The Chase, Ickenham, Uxbridge, UB10 8SR


Sheet
Proposed Elevations - South and North

Scale at A3
1 : 100


Check By
JFL

Project No. Date
31 May 2025

Sheet No. Revision
A-201 1

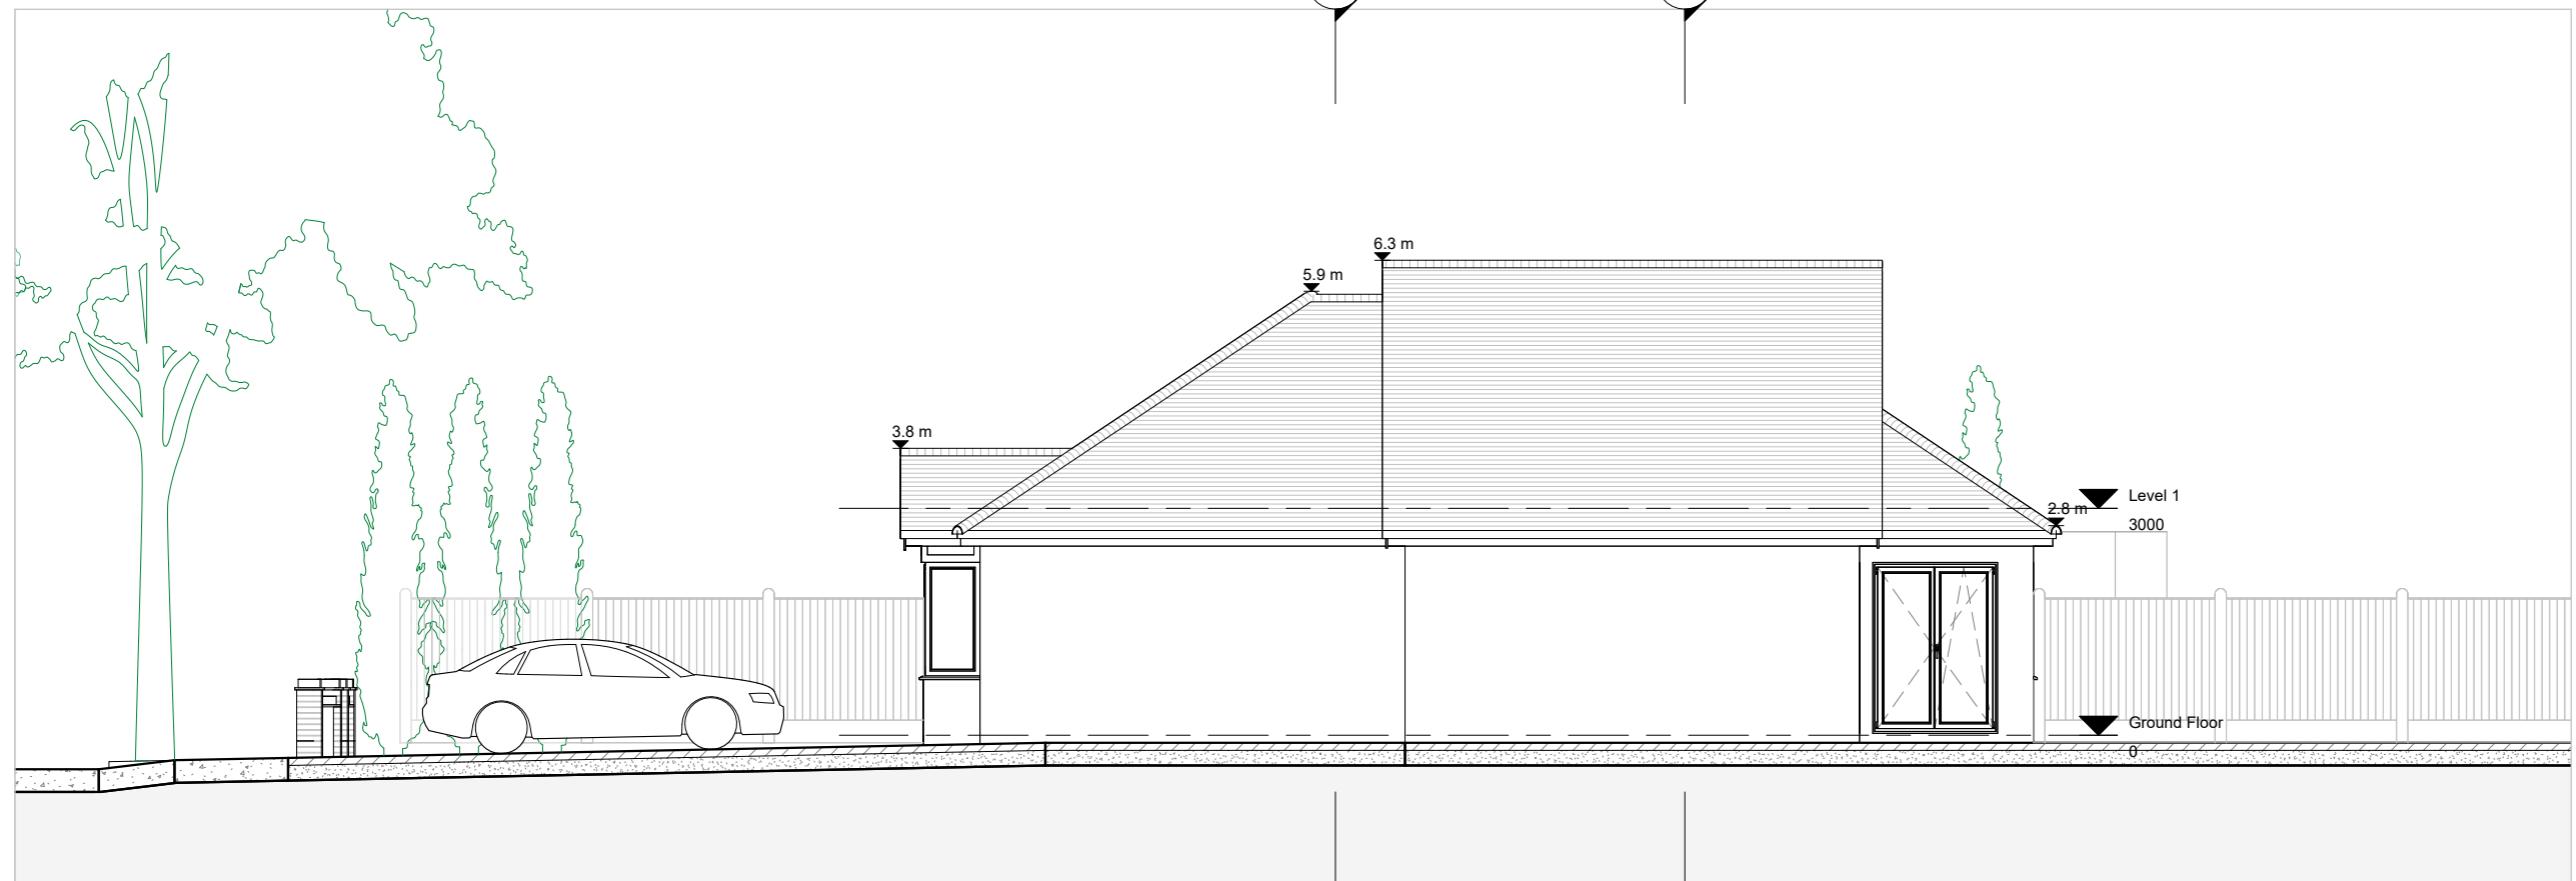

1 : 100
A-202 - Existing East Elevation 1

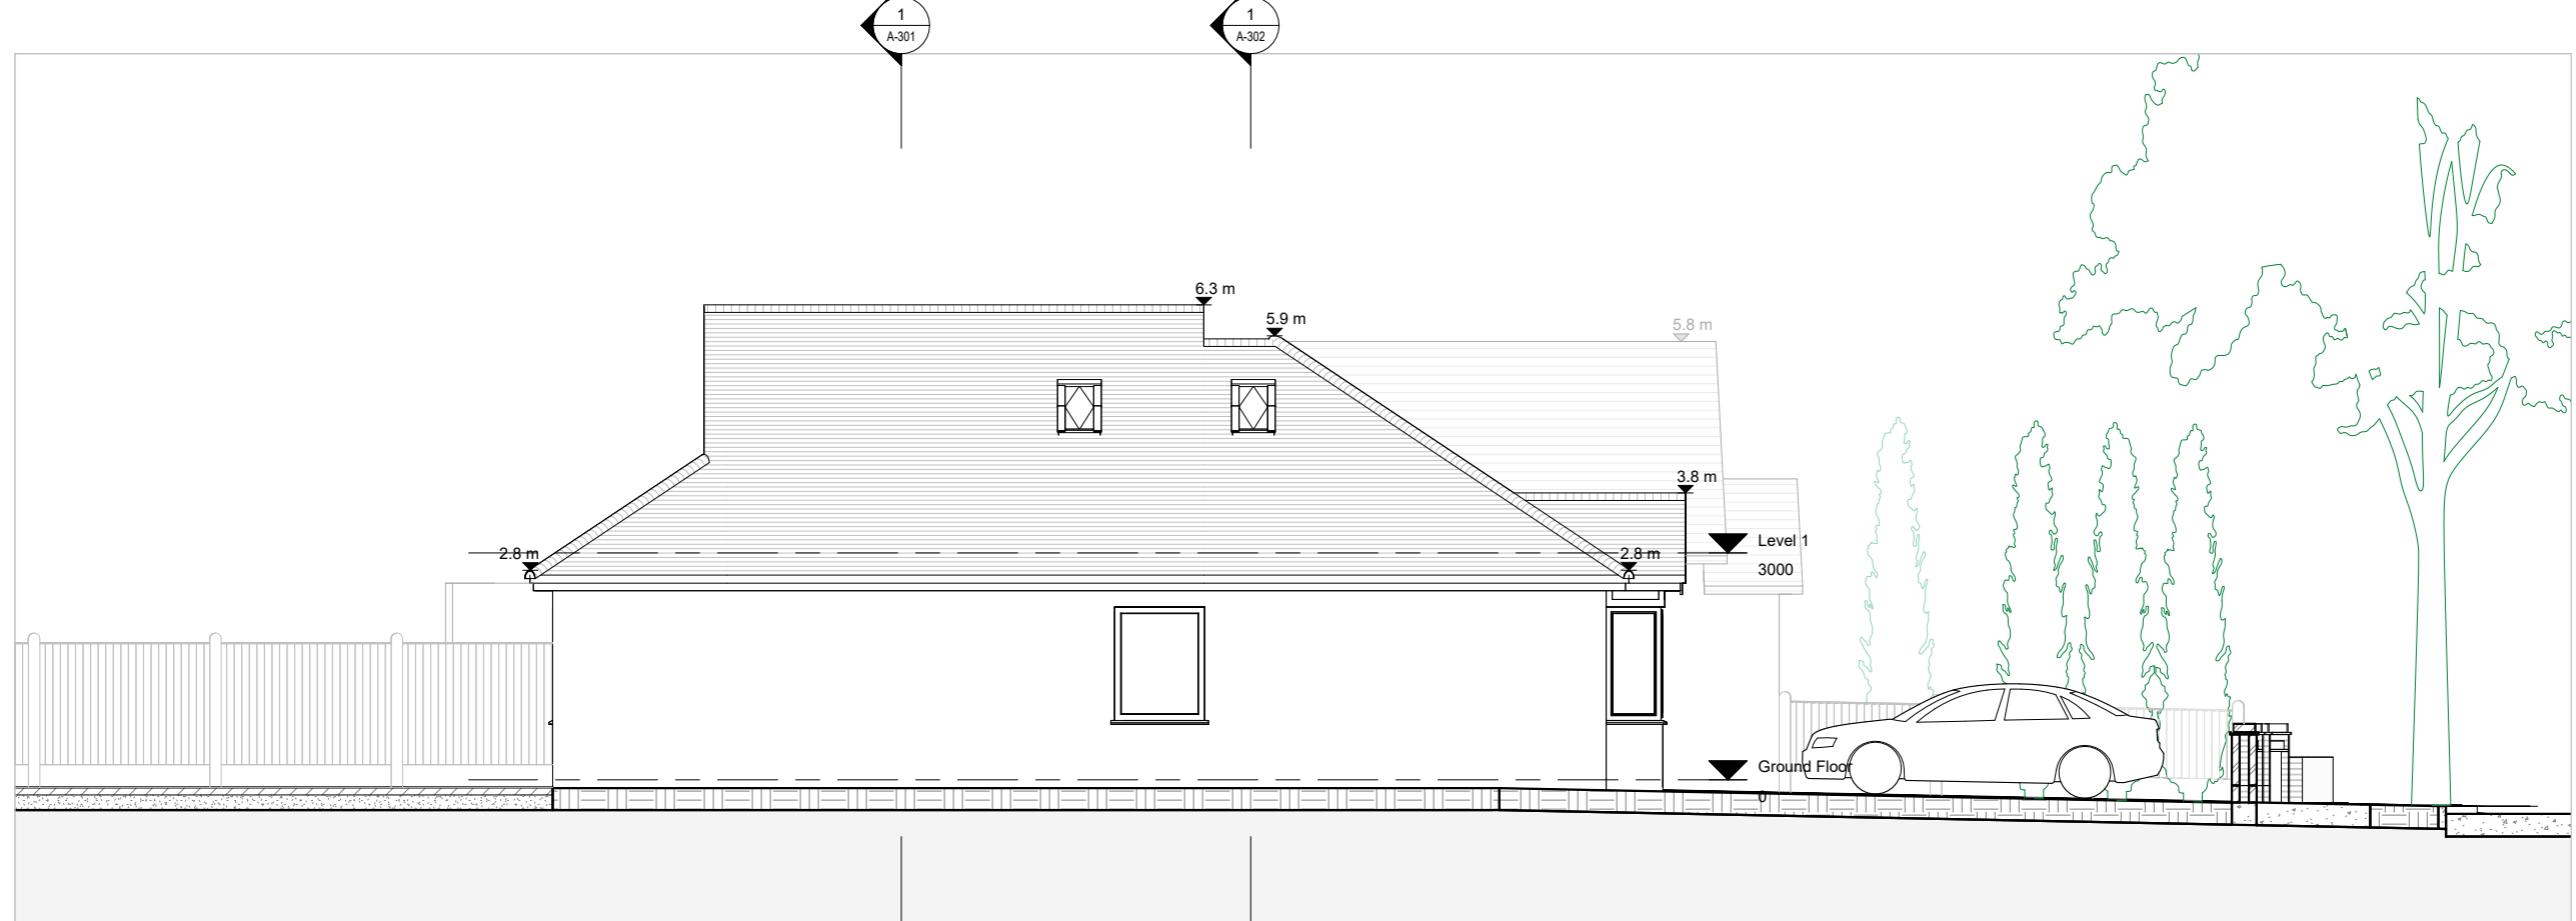

0 1 2 m

1 : 100
A-202 - Existing West Elevation 2

General Notes
 1. Do not scale drawings, dimensions govern.
 2. All dimensions shall be verified on site before proceeding with the work.
 3. The architect shall be notified in writing of any discrepancies.
 4. Dimensions are in millimetres unless noted otherwise.
 5. Any areas indicated on this sheet are approximate and indicative only.
 6. Read this sheet together with all other project documents by all disciplines.
 7. Copyright Jflemay Architecture and Design 2025 unless noted otherwise.

1 31 May 2025 Planning Application
 0 17 Feb 2025 Planning Pre-App.
 Rev. Date Reason For Issue

Planning Application

Sheet Notes
 1. All dimensions shown are approximate, not surveyed.

Architect

Jflemay

Jflemay Architecture & Design RIBA
 Office The Fulham Centre, 20 Fulham
 Broadway, London, SW6 1AH, UK
 Phone +44 7527 083 623
 Web www.jflemay.com

Status or Seal
Draft
 Not For Construction

Client
Russell Pullan and Albert Chau

Project
Vertical Extension of 7 The Chase, Ickenham


Address
7 The Chase, Ickenham, Uxbridge, UB10 8SR

Sheet
Existing Elevations - East and West


Scale at A3
1 : 100 Check By
JFL

Project No. Date
31 May 2025

Sheet No. Revision
A-202 **1**

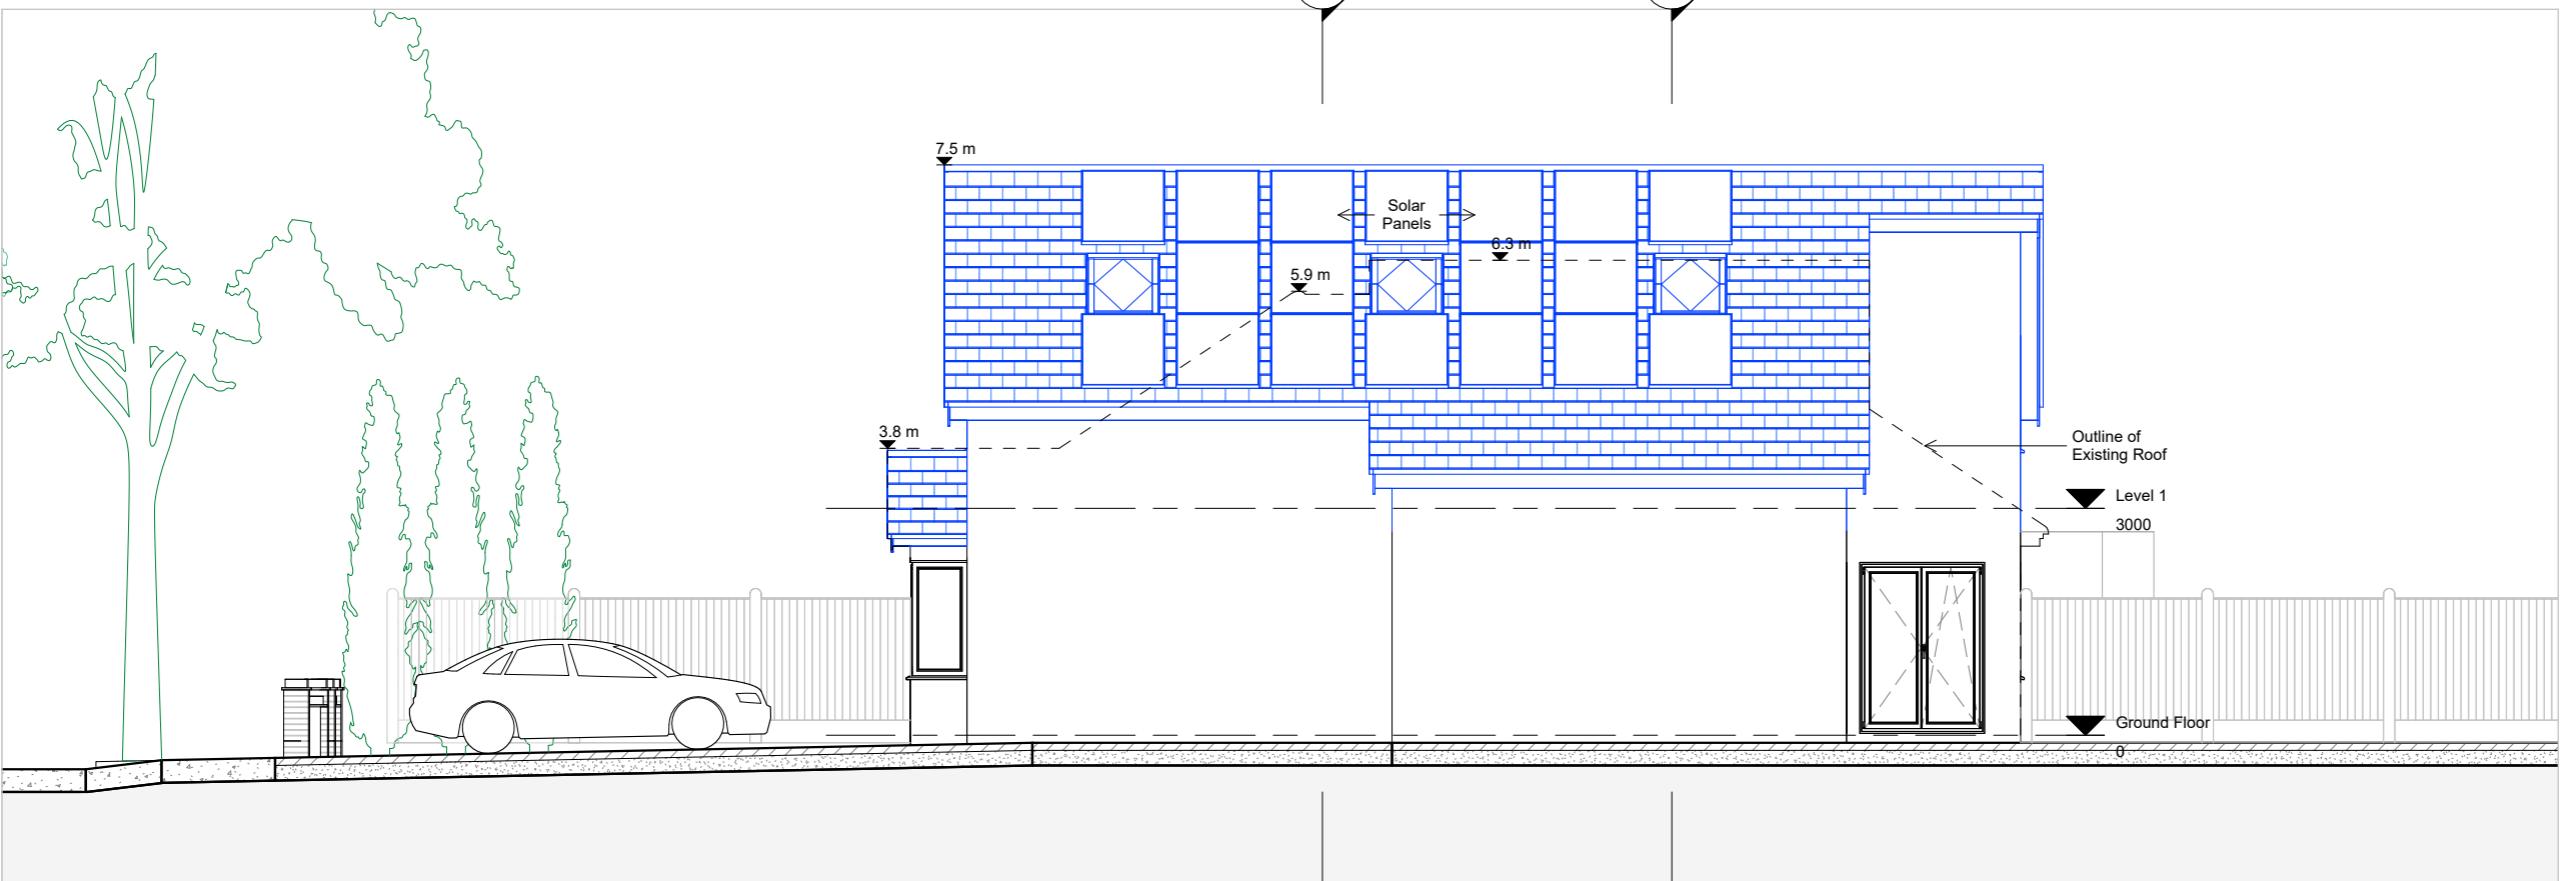

1 : 100
A-203 - Proposed East Elevation 1

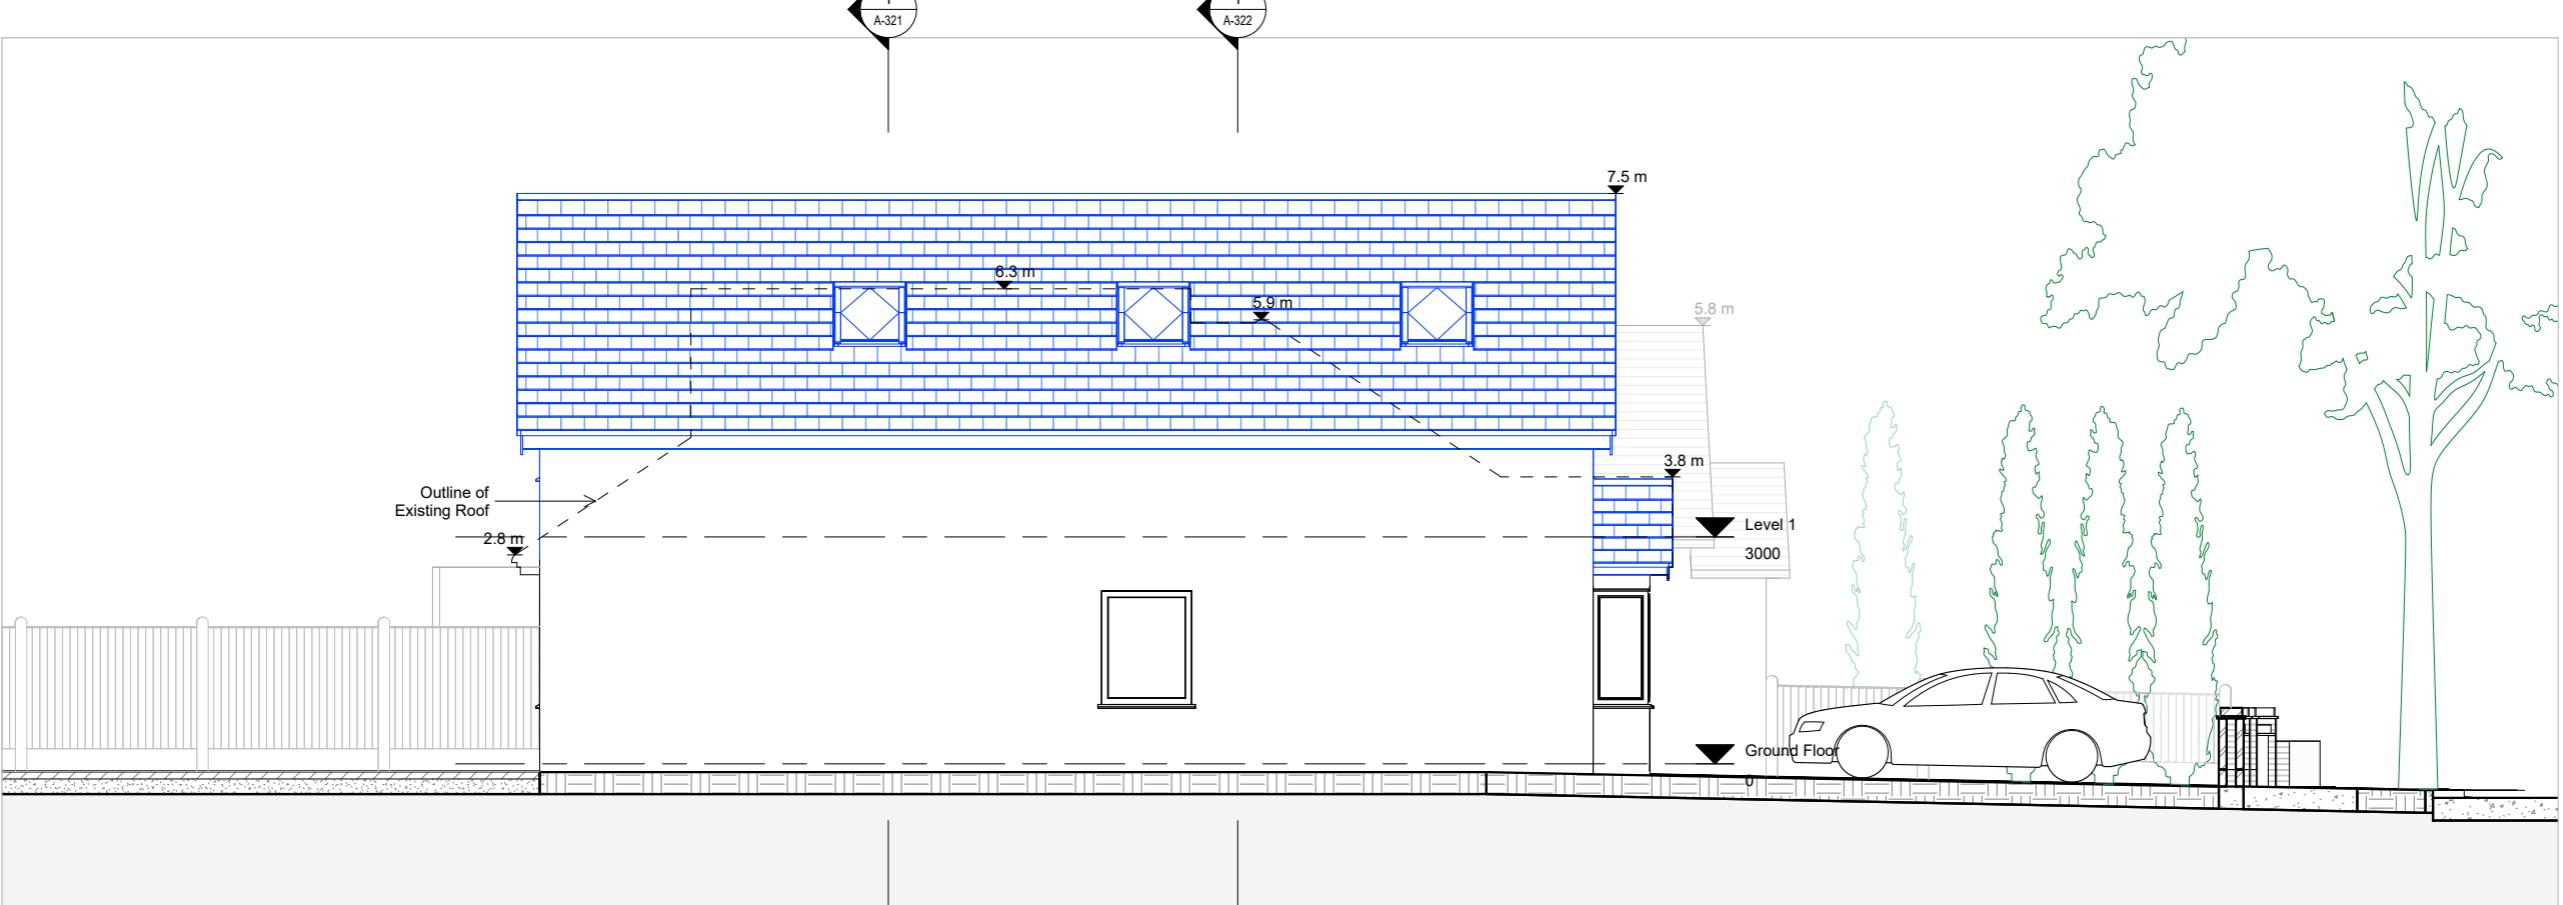

0 1 2 m

1 : 100
A-203 - Proposed West Elevation 2

General Notes
 1. Do not scale drawings, dimensions govern.
 2. All dimensions shall be verified on site before proceeding with the work.
 3. The architect shall be notified in writing of any discrepancies.
 4. Dimensions are in millimetres unless noted otherwise.
 5. Any areas indicated on this sheet are approximate and indicative only.
 6. Read this sheet together with all other project documents by all disciplines.
 7. Copyright Jflemay Architecture and Design 2025 unless noted otherwise.

1 31 May 2025 Planning Application
 0 17 Feb 2025 Planning Pre-App.
 Rev. Date Reason For Issue

Planning Application

Sheet Notes
 1. All dimensions shown are approximate, not surveyed.
 2. Proposed new elements are drawn blue.

Architect

Jflemay

Jflemay Architecture & Design RIBA
 Office The Fulham Centre, 20 Fulham
 Broadway, London, SW6 1AH, UK
 Phone +44 7527 083 623
 Web www.jflemay.com

Status or Seal
Draft
 Not For Construction

Client
Russell Pullan and Albert Chau

Project
Vertical Extension of 7 The Chase, Ickenham

Address
7 The Chase, Ickenham, Uxbridge, UB10 8SR

Sheet
Proposed Elevations - East and West

Scale at A3
1 : 100

Check By
JFL

Project No. Date
31 May 2025

Sheet No. Revision
A-203 1