



Existing Block Plan

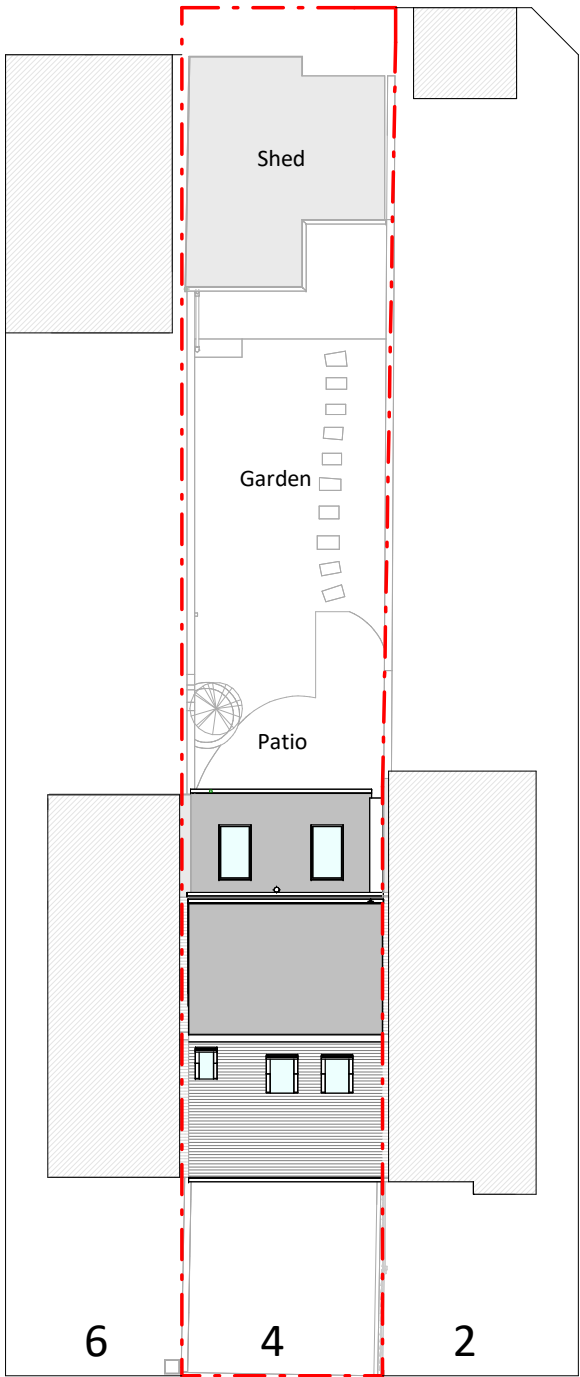

Proposed Block Plan

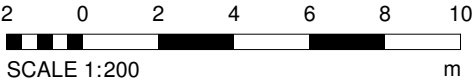

Copyright in the design and this drawing is the property of RESI. Reproduction in whole or in part is forbidden without written sanction of RESI. This drawing must be read in conjunction with all other relevant documentation and drawings.

RESI accepts no liability for any expense, loss or damage of whatsoever nature and however arising from any variation which has not been referred to them and their approval obtained.

Print out to actual scale. Do not scale, except unless for Planning purposes. All dimensions to be cross-checked on-site prior to manufacture and construction. Any discrepancies to be reported to RESI immediately.

NOTES

KEY

Neighbouring context Boundary line



Revision		
Rev	Notes	Date
A	Planning Issue	29/11/2024



Job Title  
Proposed ground and first floor internal alteration, floor plan redesign, loft development and all associated works at 4 Bideford Road, HA4 0UB

Drawing Status  
Planning Drawings

Client  
Jill Buskell

Drawing Title  
Block Plans

Scale 1 : 200 @ A3	Drawn AR
Date Nov 2024	Checked PF
Drawing No. B43289-3000	REV A