


Existing Elevations

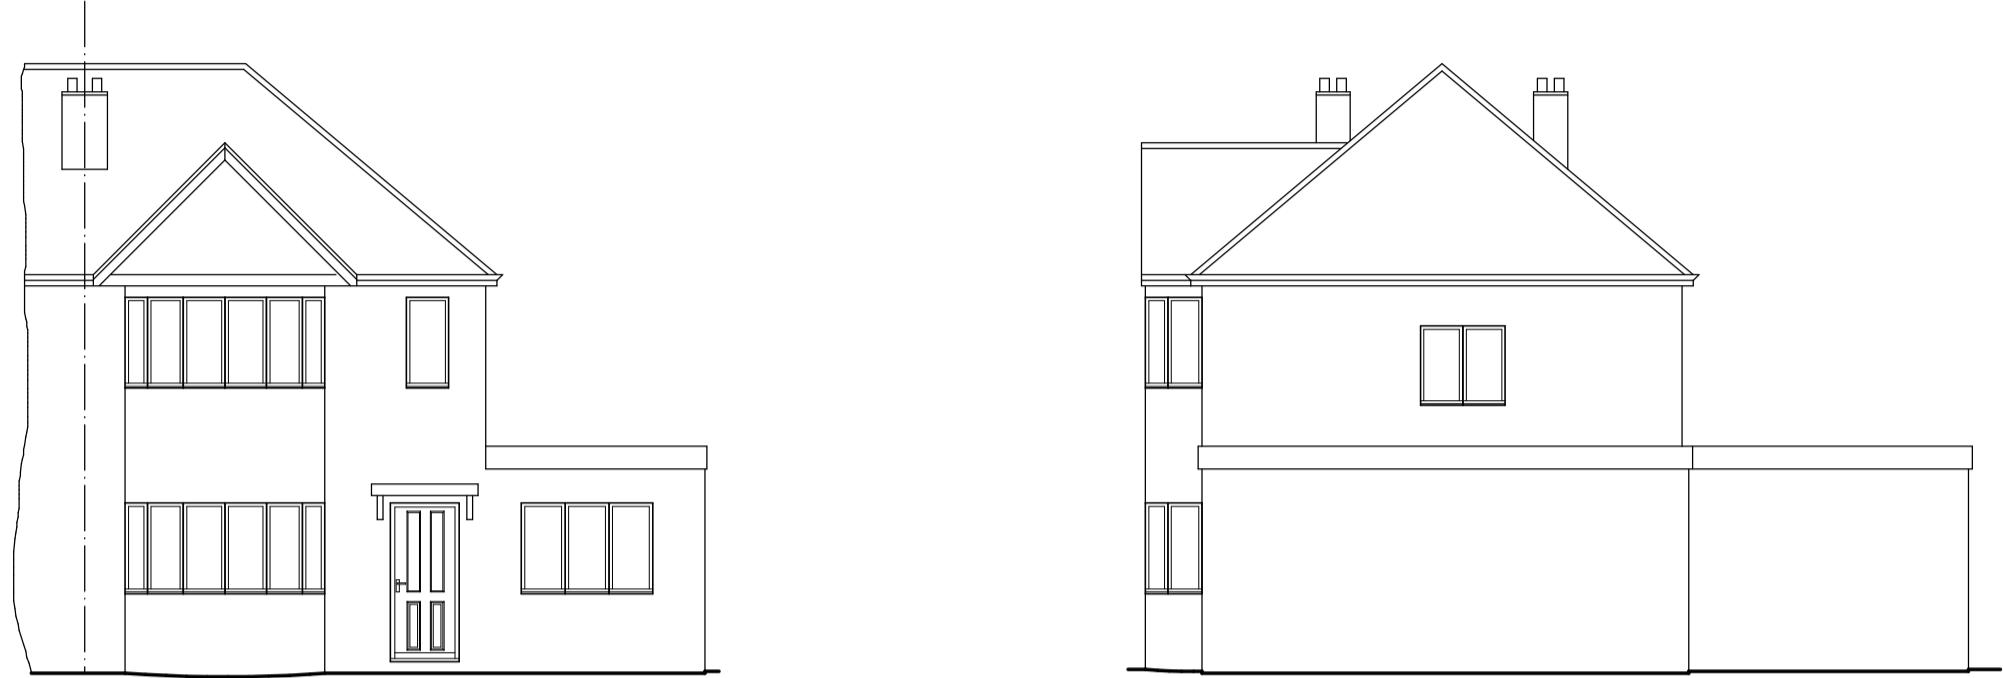


Front Elevation

Side Elevation


Rear Elevation

Scale Bar

1:100

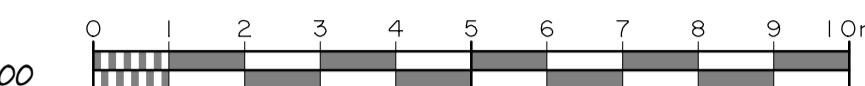

Proposed Elevations - All Materials to Match Existing

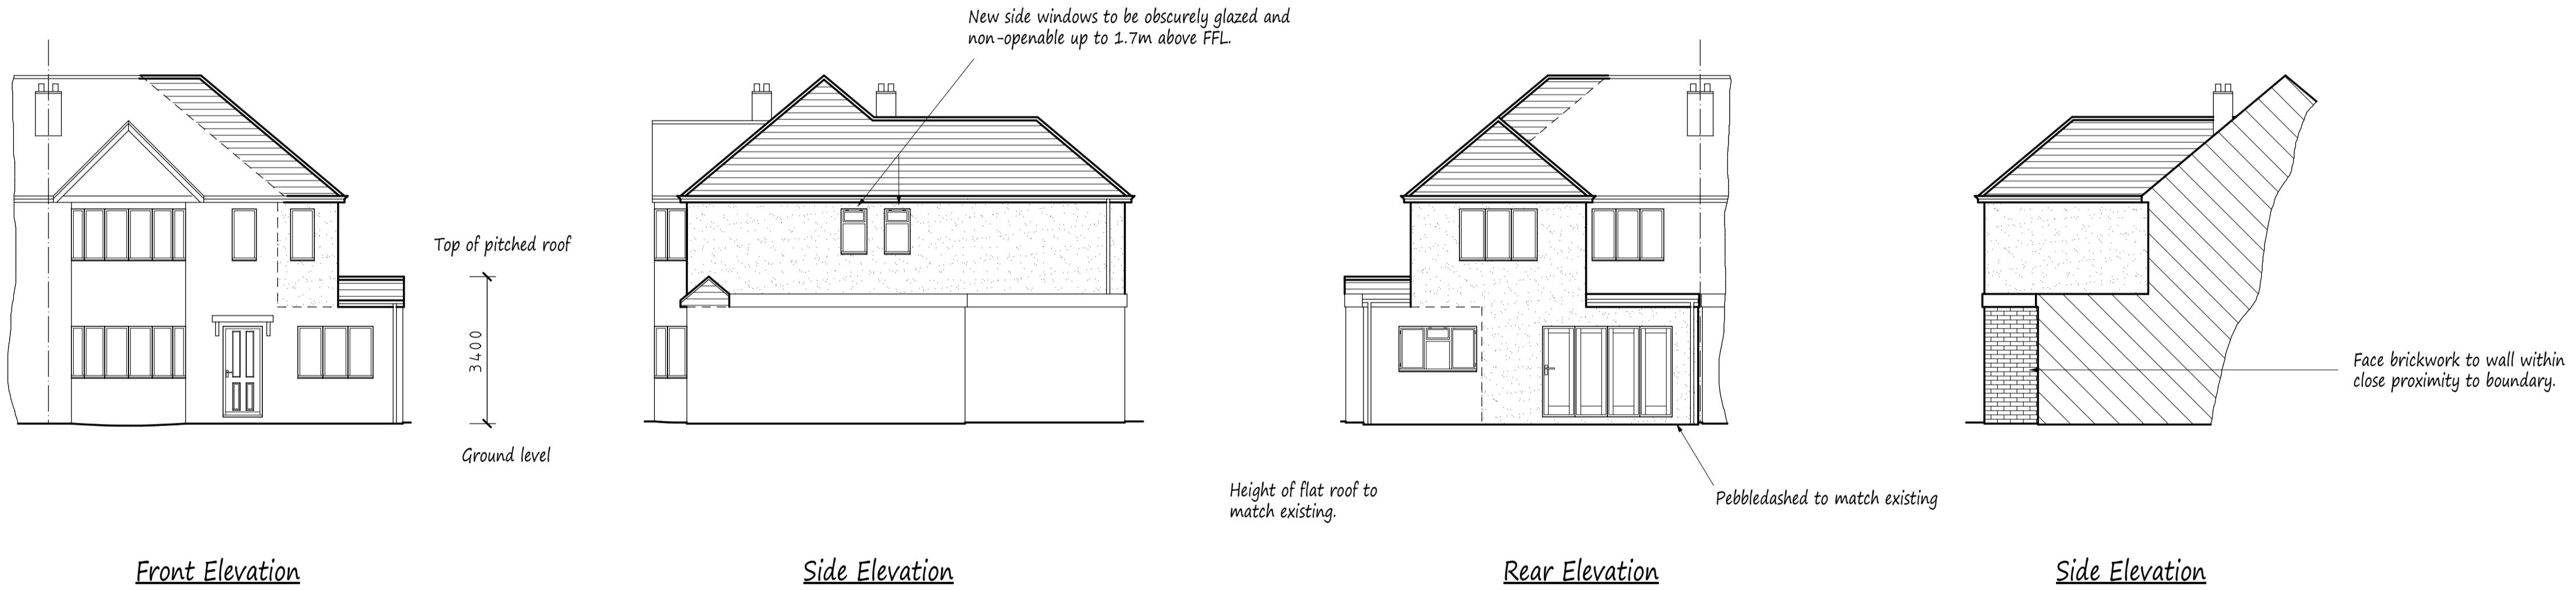

Front Elevation

Side Elevation

Rear Elevation

Side Elevation

This drawing to be read in conjunction with Drg No 4459/01

A	Date Revisions
Copyright	
Pottle & Co Ltd Building Design & Management Services	
Suite A 128 Manor Way Ruislip Middlesex HA4 8HR	
Tel: 01895 622800 www.pottle.uk.com	
Client Mr & Mrs Inniss	
Job Title 82 Bempton Drive Ruislip Manor Middlesex	
Drawing Title Proposed First Floor Side Extension and Part Single Storey, Part Two Storey Rear Extension.	
Scale 1:100	
Date October 2020	Drawn by MPP
Drg No. 4459/02	