

Please note that construction must only commence once planning, building control and any other approvals have been received.
It is the responsibility of the owner/contractor to commence prior to these approvals.

IMPORTANT GENERAL NOTE
The specification is to be read in conjunction with the plans/section details, and other associated Structural details as may be provided.
All work is to be carried out to the Local Authority Planning and Building Regulations Approval, and the Codes of Practice and British Standards as necessary.
All dimensions, levels, sizes, positions and locations of particulars as indicated on drawings are to be verified by the appointed Contractor on site prior to engaging in works. Any discrepancies must be reported to the Architect/Surveyor/Engineer or responsible person/s immediately.
The Contractor is responsible for ensuring compliance with the CDM Regulations, and appropriate Health & Safety on site precautions.

PARTY WALL ACT 1996
OWNER/S MUST ENSURE ALL PARTY WALL AGREEMENTS ARE IN PLACE FOR ANY BUILDINGS WORKS TO COMMENCE

Drawing Number

RP5-03-1006

Proposed

Elevations & Sections

Site Address

5 Ravenswood Park
NORTHWOOD
HA6 3PR

Legend
Walls Removed
New Walls
Existing Walls
Boundary Wall
Sound Separating Walls
Proposed Extensions



info@nearch.co.uk

COPYRIGHT © 2023

0 1 2 3 4 5 10m




Paper Size	Scale	Revision	Date	Status
A3	1:100	1st	Sep-23	Planning Issue
Revision	Date	Description		



Proposed Rear Elevation
Scale 1:100

Proposed Side Elevation
(Unaltered) Scale 1:100

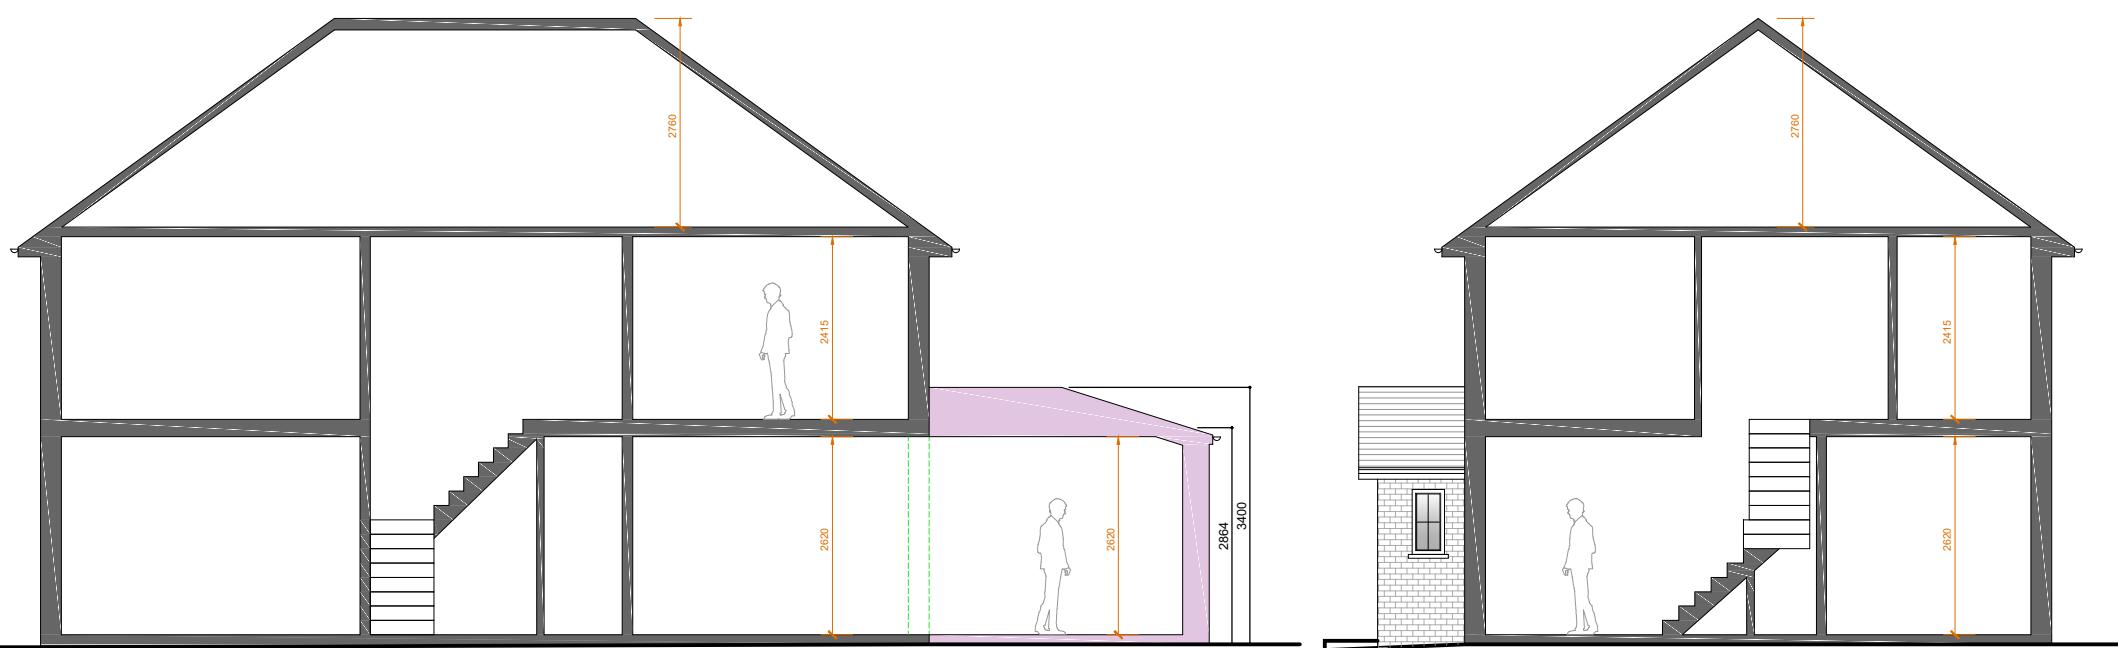

Proposed Front Section
Scale 1:100

Proposed Side Section
(Unaltered) Scale 1:100