



# Cuckoo Hill

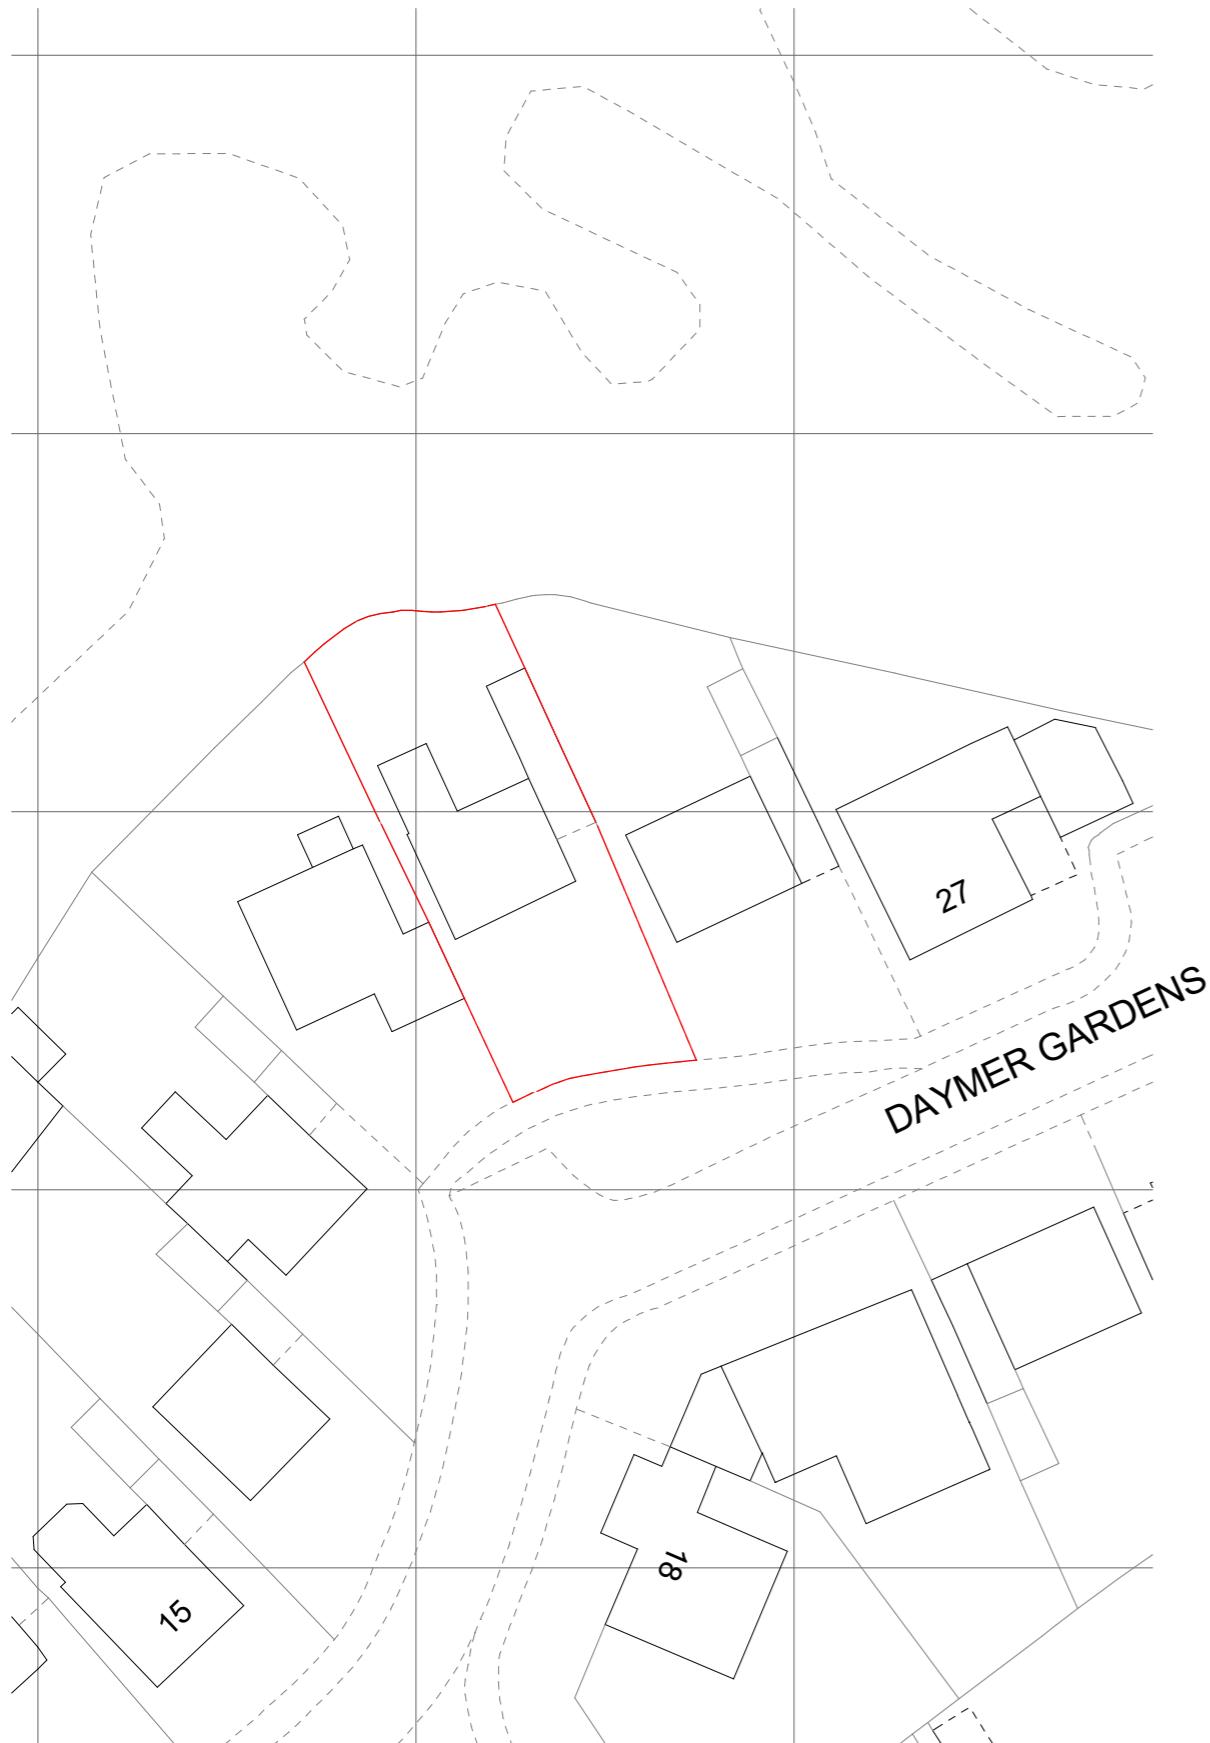

# Block Plan Existing

# Cuckoo Hill

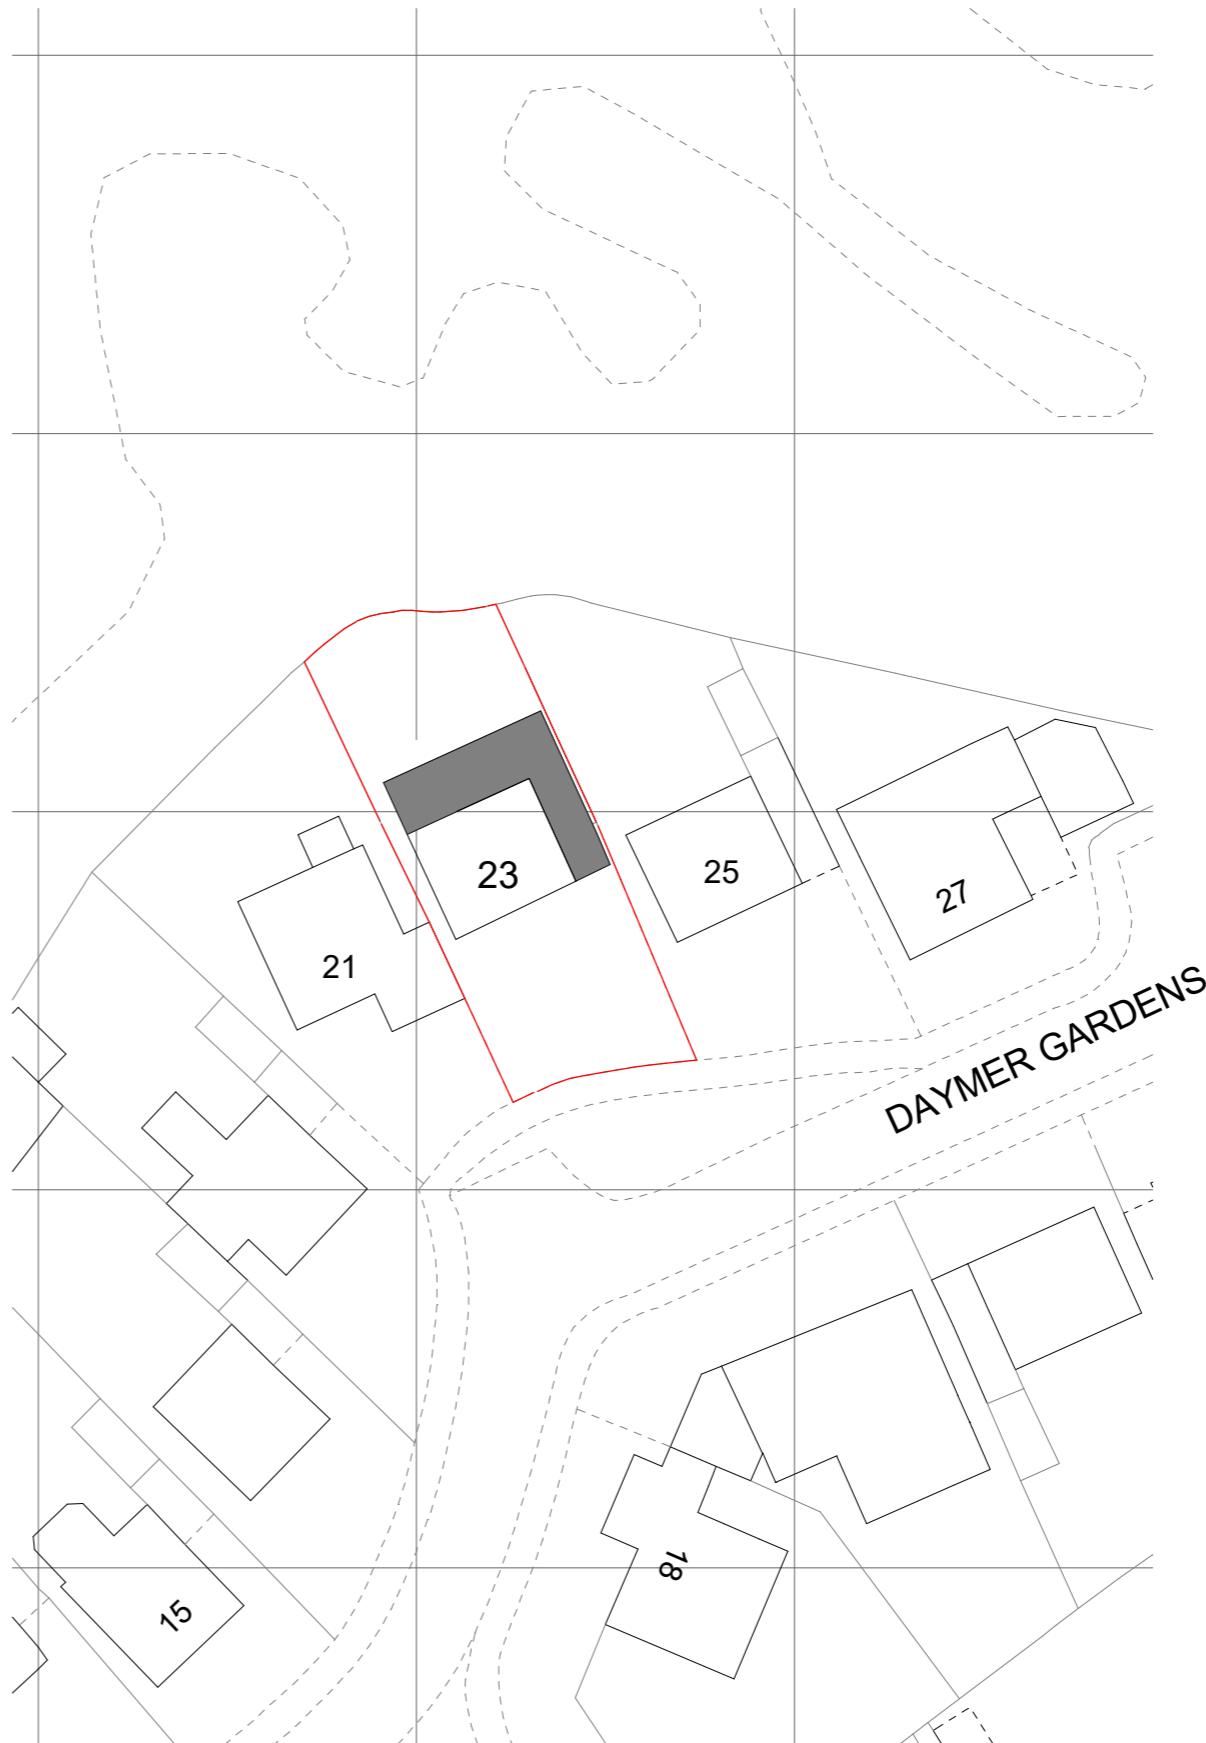

## Block Plan Proposed

# THE **MARKET** DESIGN & BUILD



A TRUE DESIGN & BUILD COMPANY

320 High Street  
Harlington, Hayes,  
Middlesex,  
UB3 5DU

t:0203 432 5269

www.themarketdesignbuild.com  
info@themarketdesignbuild.com



## General Notes:

Copyright The Market Design & Build. No implied licence exists. This drawing should not be used to calculate areas for the purposes of valuation. Do not scale this drawing. All dimensions to be checked on the site by the contractor and such dimensions to be their responsibility. All work must comply with relevant British Standards and Building Regulations requirements. Drawing errors and omissions to be reported to the architect. To be read in conjunction with Architect's specification and other consultant information. All fixed furniture drawn is for guidance only. Refer to separate drawings and schedules.

### Drawing Status:

## PLANNING

Project Name  
23 Daymer Gardens, HA5 2HW

Clients Name  
**Vik Suresh**

## Drawing Title Block Plan

## Description Extensions

Scale 1:100@A3	Date APRIL 2024	Drawn By PS
Drawing Number 240019-PL-D 0001		
Issue Date 14/01/2025	Checked GT	Revision 2



# THE **MARKET** DESIGN & BUILD



A TRUE DESIGN & BUILD COMPANY

320 High Street  
Harlington, Hayes,  
Middlesex,  
UB3 5DU

t:0203 432 5269

[www.themarketdesignbuild.com](http://www.themarketdesignbuild.com)  
[info@themarketdesignbuild.com](mailto:info@themarketdesignbuild.com)

## General Notes:

Copyright The Market Design & Build. No implied licence exists. This drawing should not be used to calculate areas for the purposes of valuation. Do not scale this drawing. All dimensions to be checked on the site by the contractor and such dimensions to be their responsibility. All work must comply with relevant British Standards and Building Regulations requirements. Drawing errors and omissions to be reported to the architect. To be read in conjunction with Architect's specification and other consultant information. All fixed furniture drawn is for guidance only. Refer to separate drawings and schedules.

### Drawing Status:

## PLANNING

Project Name  
23 Daymer Gardens, HA5 2HW

Clients Name  
Vik Suresh

## Drawing Title Ground Floor


## Description Extensions

Scale Date Drawn By  
1:100@A3 APRIL 2024 PS

Drawing Number  
240019-PL-D 000

Issue Date 14/01/2025	Checked GT	Revision 2
--------------------------	---------------	---------------

*All dimensions are approximate only have been added for information purposes only.  
Dimensions should be checked prior to construction or manufacture*

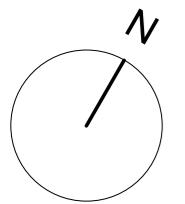

# THE **MARKET** DESIGN & BUILD



A TRUE DESIGN & BUILD COMPANY

320 High Street

es,  
RIBA   
Chartered Practice

320 High Street  
Harlington, Hayes,  
Middlesex,  
UB3 5DU

t:0203 432 5269

www.themarketdesignbuild.com  
info@themarketdesignbuild.com

### General Notes:

Copyright The Market Design & Build. No implied licence exists. This drawing should not be used to calculate areas for the purposes of valuation. Do not scale this drawing. All dimensions to be checked on the site by the contractor and such dimensions to be their responsibility. All work must comply with relevant British Standards and Building Regulations requirements. Drawing errors and omissions to be reported to the architect. To be read in conjunction with Architect's specification and other consultant information. All fixed furniture drawn is for guidance only. Refer to separate drawings and schedules.

### Drawing Status:

## PLANNING

Project Name  
23 Daymer Gardens, HA5 2HW

Clients Name  
**Vik Suresh**

Drawing Title  
**Ground Floor Proposed**


## Description Extensions

Scale Date Drawn By  
1:100@A3 APRIL 2024 PS

Drawing Number  
240010\_RL\_D\_0002c

Issue Date  
14/01/2025

*All dimensions are approximate only have been added for information purposes only.  
Dimensions should be checked prior to construction or manufacture*

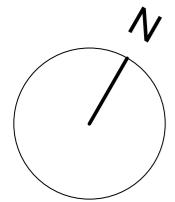

# THE **MARKET** DESIGN & BUILD



A TRUE DESIGN & BUILD COMPANY

320 High Street  
Harlington, Hayes,  
Middlesex,  
UB3 5DU

t:0203 432 5269

[www.themarketdesignbuild.com](http://www.themarketdesignbuild.com)  
[info@themarketdesignbuild.com](mailto:info@themarketdesignbuild.com)

### General Notes:

Copyright The Market Design & Build. No implied licence exists. This drawing should not be used to calculate areas for the purposes of valuation. Do not scale this drawing. All dimensions to be checked on the site by the contractor and such dimensions to be their responsibility. All work must comply with relevant British Standards and Building Regulations requirements. Drawing errors and omissions to be reported to the architect. To be read in conjunction with Architect's specification and other consultant information. All fixed furniture drawn is for guidance only. Refer to separate drawings and schedules.

### Drawing Status:

## PLANNING

Project Name  
23 Daymer Gardens, HA5 2HW

Clients Name


Drawing Title  
First Floor

## Description Extensions

Scale  
1:100@A3      Date  
APRIL 2024      Drawn By  
PS

Drawing Number  
240019-PI -D 0003

Issue Date	Checked	Revision
14/01/2025	GT	2

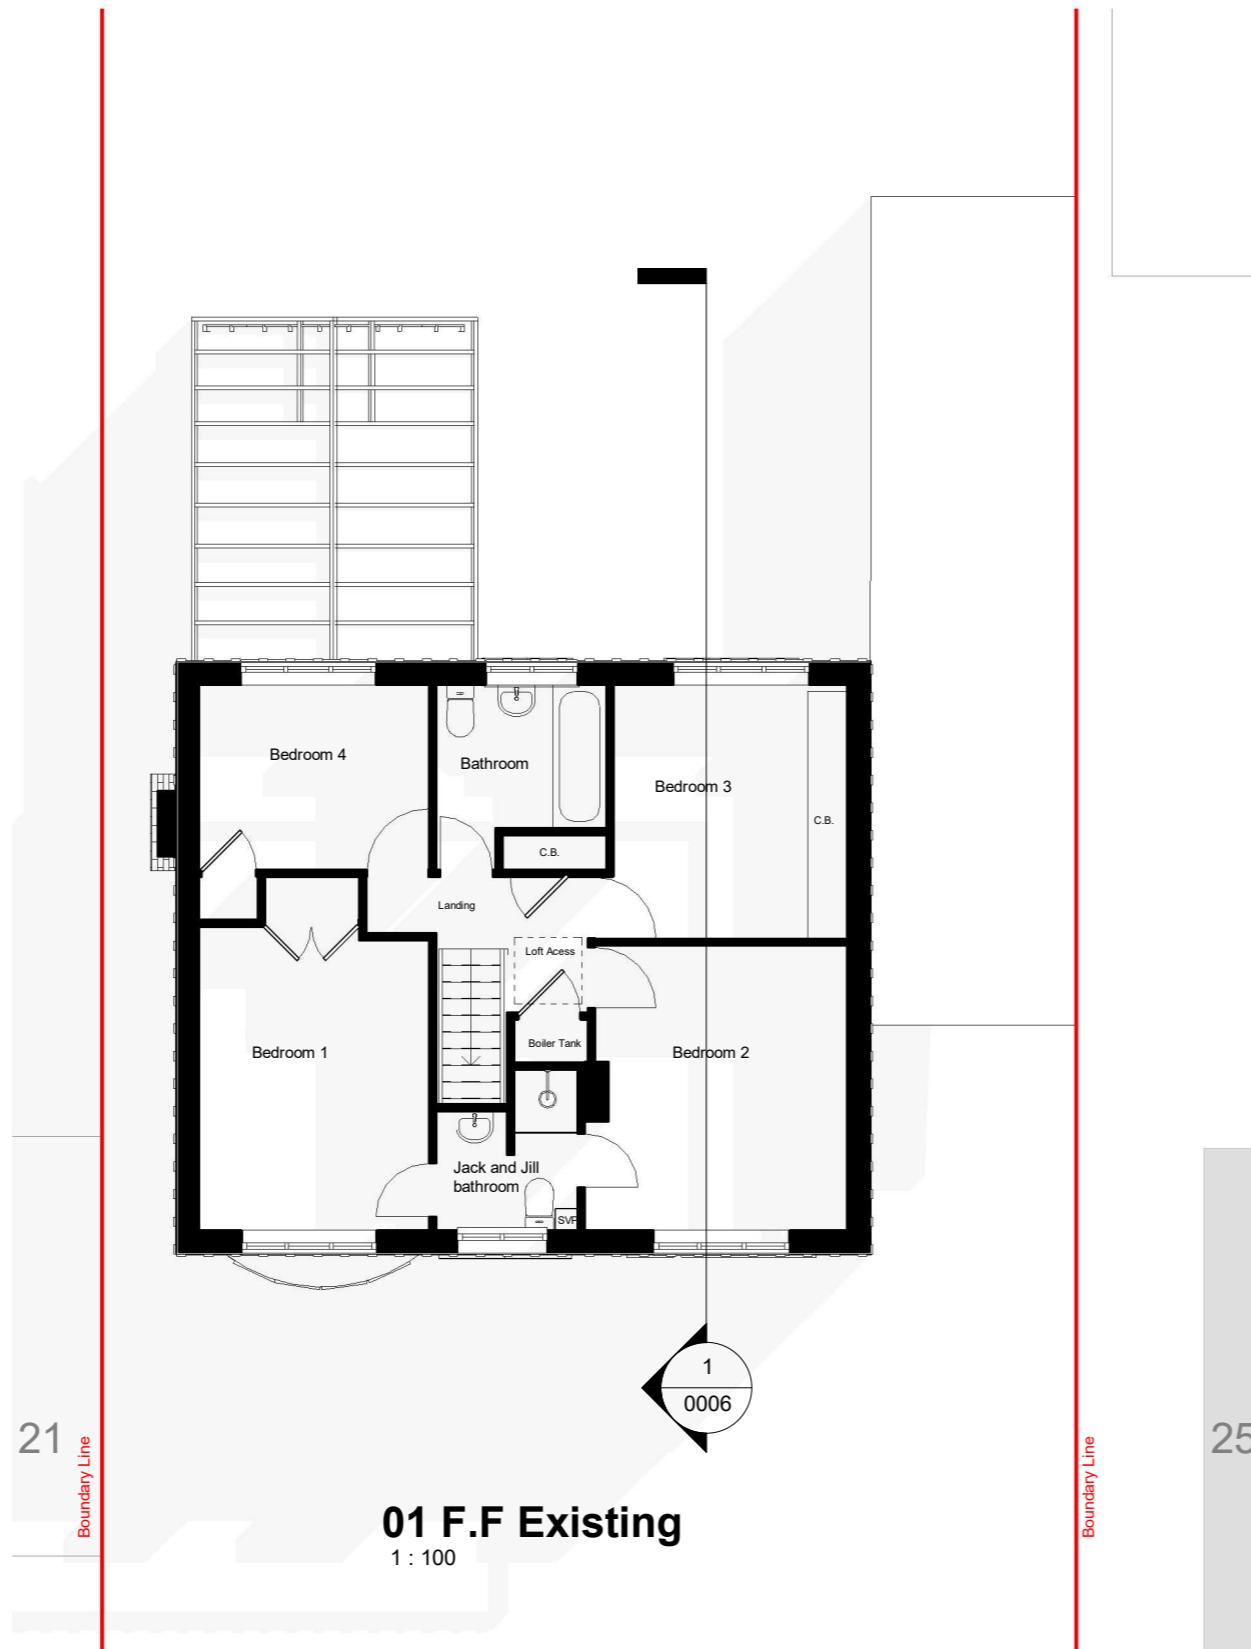


## 01 F.F Existing


1 : 100

A horizontal line representing a 10m distance. The line is divided into segments by vertical tick marks at 0, 1m, 2m, 3m, 4m, 5m, 6m, 7m, 8m, 9m, and 10m. The segments are colored black or white. The segments from 0m to 1m, 2m to 4m, 6m to 7m, and 8m to 9m are black. The segments from 1m to 2m, 4m to 6m, and 7m to 8m are white.

All dimensions are approximate only have been added for information purposes only.  
Dimensions should be checked prior to construction or manufacture.

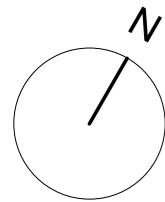

4

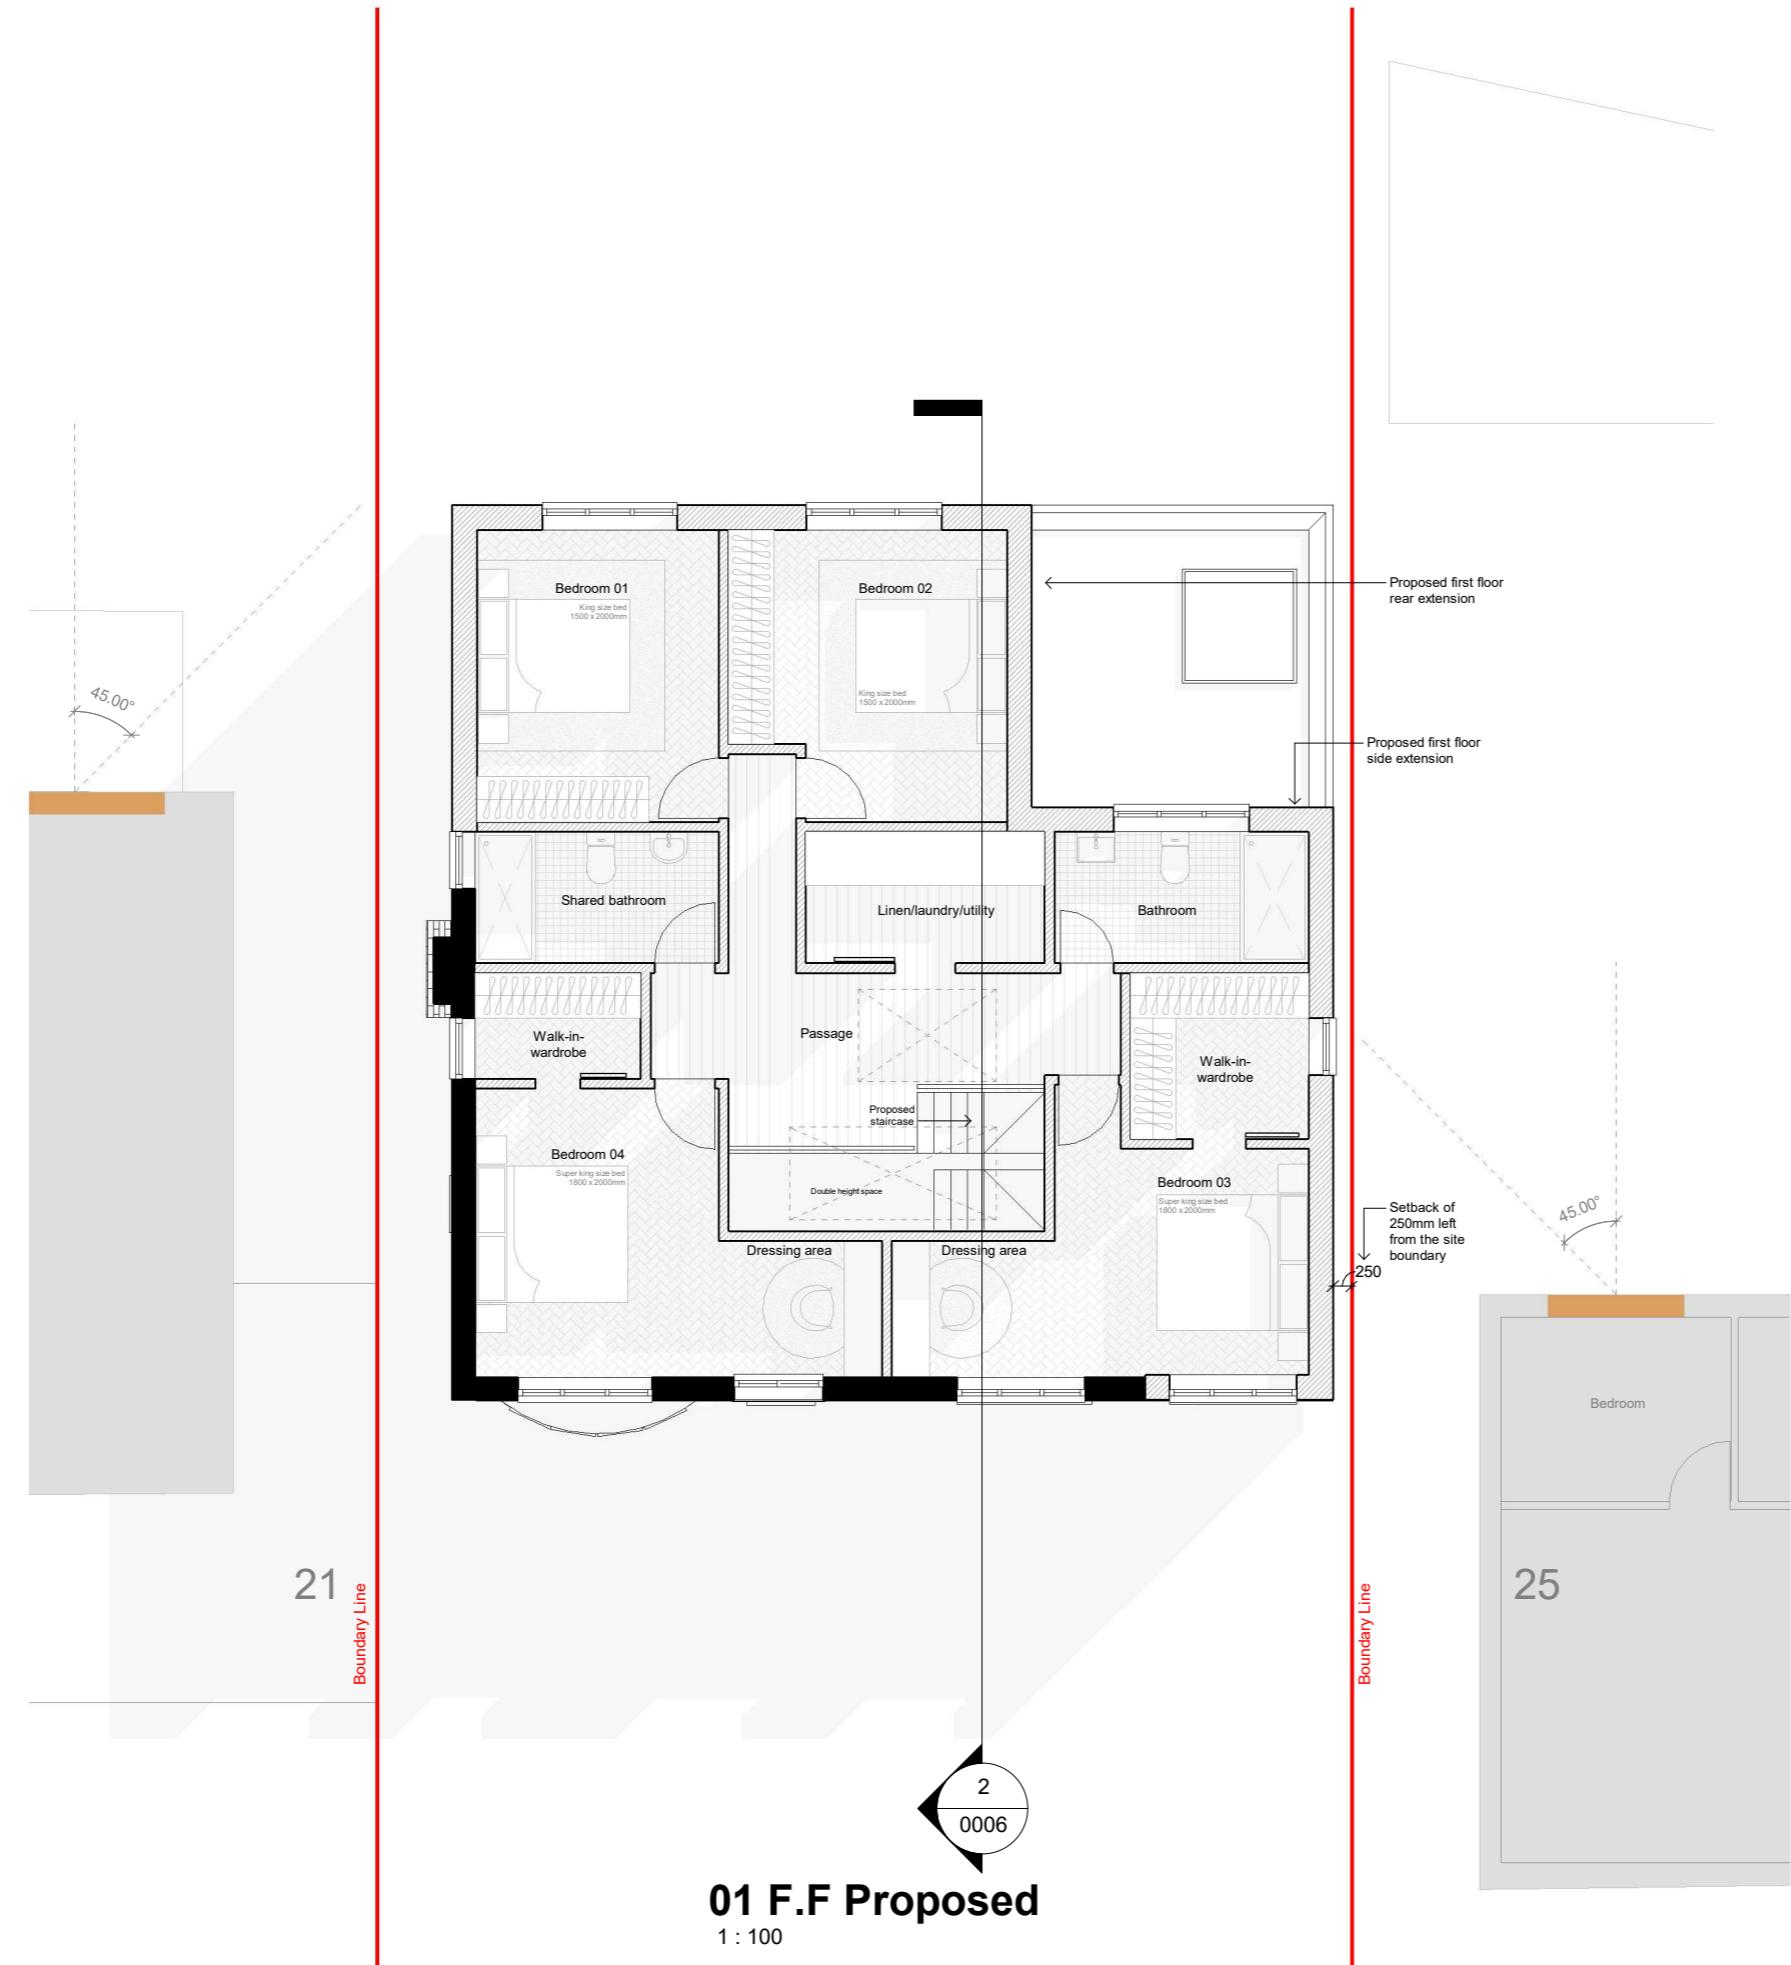

## 01 F.F Proposed

1 : 100

A horizontal timeline from 0 to 10 minutes. The first 5 minutes are marked with a thick black bar, while the remaining 5 minutes are marked with a thin white bar. The timeline is labeled with 1m, 2m, 3m, 4m, 5m, 6m, 7m, 8m, 9m, and 10m.

*All dimensions are approximate only have been added for information purposes only.  
Dimensions should be checked prior to construction or manufacture*

# THE **MARKET** DESIGN & BUILD



A TRUE DESIGN & BUILD COMPANY

320 High Street  
Harlington, Hayes,  
Middlesex,  
UB3 5DU

0203 432 5269

www.themarketdesignbuild.com  
info@themarketdesignbuild.com

## General Notes:

Copyright The Market Design & Build. No implied licence exists. This drawing should not be used to calculate areas for the purposes of valuation. Do not scale this drawing. All dimensions to be checked on the site by the contractor and such dimensions to be their responsibility. All work must comply with relevant British Standards and Building Regulations requirements. Drawing errors and omissions to be reported to the architect. To be read in conjunction with Architect's specification and other consultant information. All fixed furniture drawn is for guidance only. Refer to separate drawings and schedules.

### Drawing Status:

## PLANNING

Project Name  
3 Daymer Gardens, HA5 2HW

lients Name  
nik Suresh


Drawing Title  
First Floor-Proposed

## description extensions

cale  
100@A3 Date APRIL 2024 Drawn By PS


Drawing Number  
40019-PL-D 0003A

Issue Date 1/01/2025	Checked GT	Revision 2
-------------------------	---------------	---------------

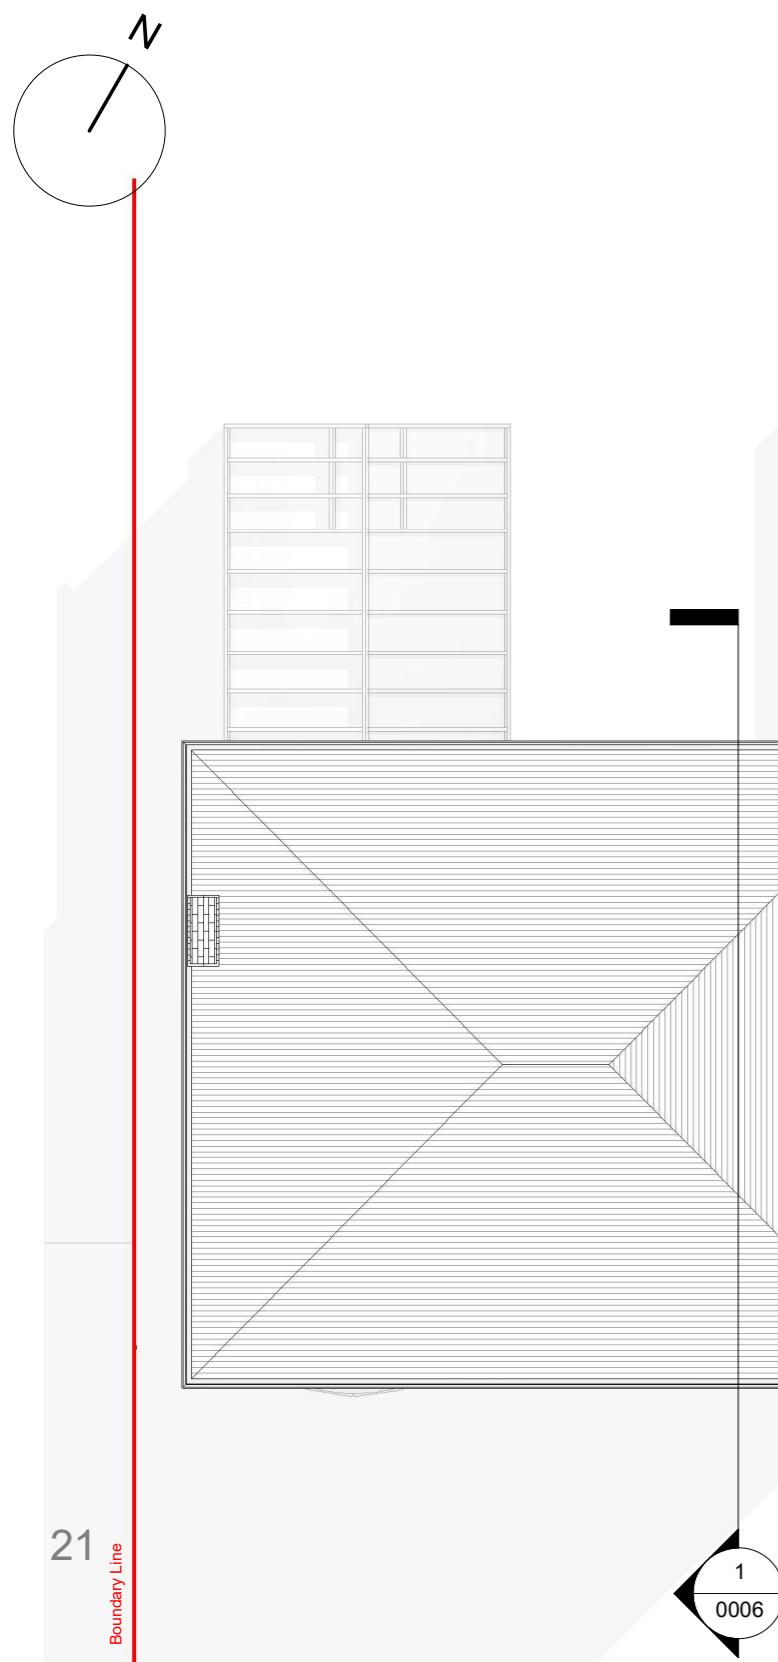

# 03 Roof Existing

1 : 100

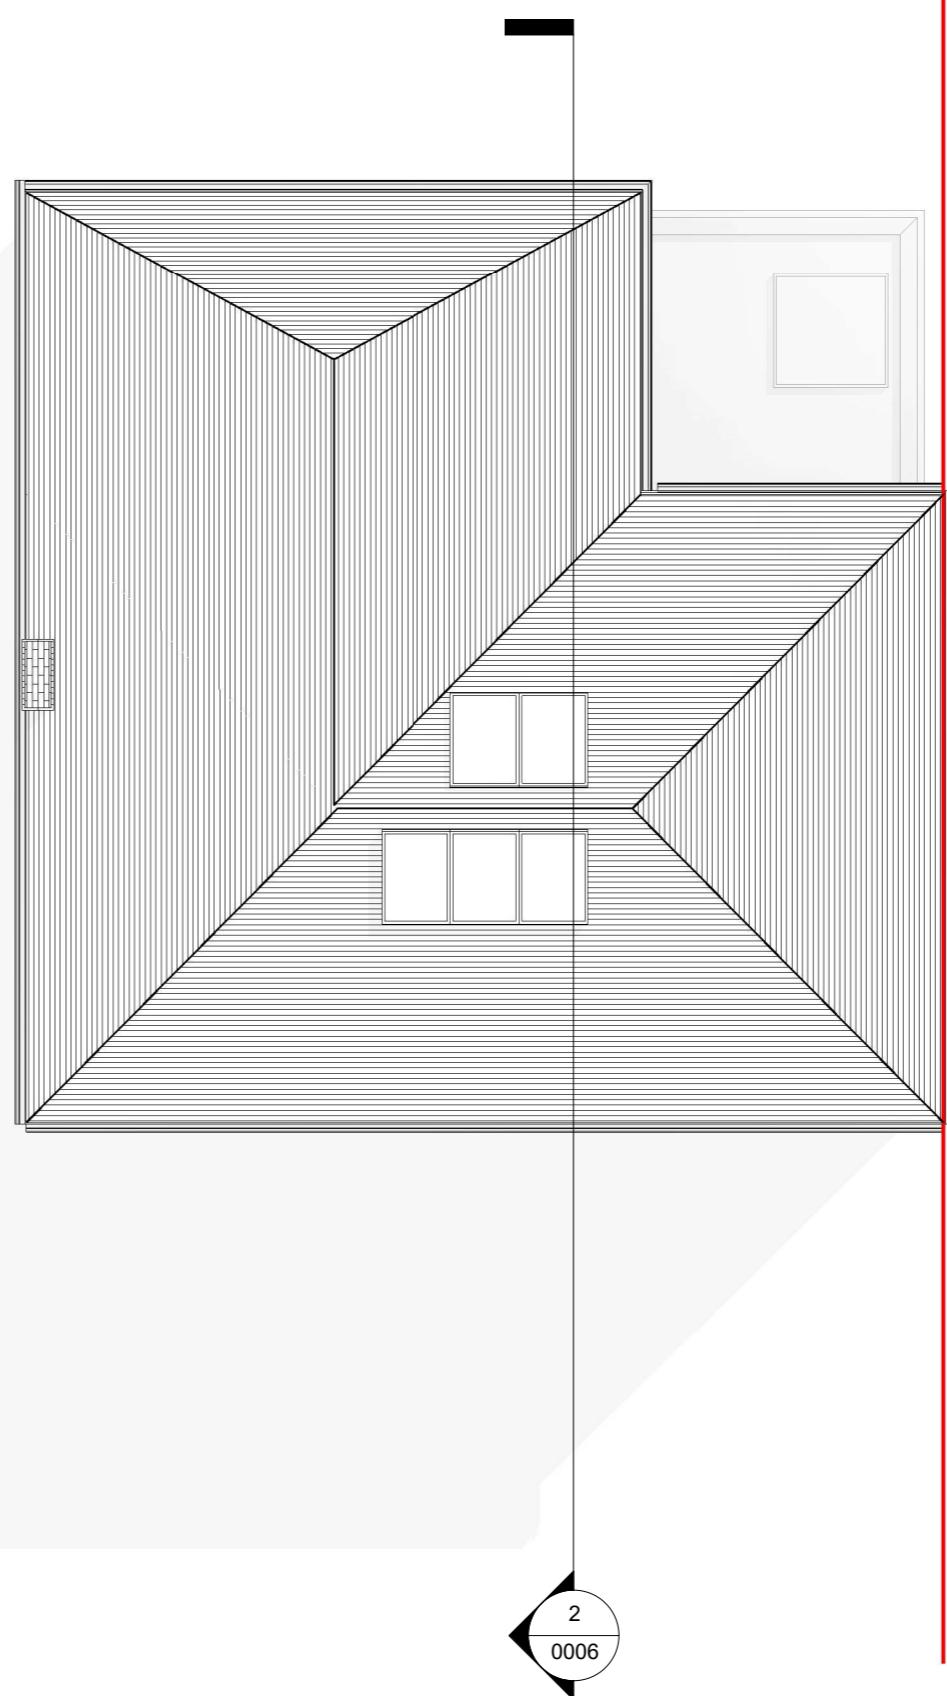

## 03 Roof Plan Proposed

*All dimensions are approximate only have been added for information purposes only.  
Dimensions should be checked prior to construction or manufacture*

# THE **MARKET** DESIGN & BUILD



A TRUE DESIGN & BUILD COMPANY

320 High Street  
Harlington, Hayes,  
Middlesex,  
UB3 5DU

t:0203 432 5269

www.themarketdesignbuild.com  
info@themarketdesignbuild.com

### General Notes:

Copyright The Market Design & Build. No implied licence exists. This drawing should not be used to calculate areas for the purposes of valuation. Do not scale this drawing. All dimensions to be checked on the site by the contractor and such dimensions to be their responsibility. All work must comply with relevant British Standards and Building Regulations requirements. Drawing errors and omissions to be reported to the architect. To be read in conjunction with Architect's specification and other consultant information. All fixed furniture drawn is for guidance only. Refer to separate drawings and schedules.

### Drawing Status:

## PLANNING

Project Name  
23 Daymer Gardens, HA5 2HW

Clients Name  
**Vik Suresh**

## Drawing Title

### Roof Plans

## Description Extensions

Scale Date Drawn By  
1:100@A3 APRIL 2024 PS

Drawing Number  
340010\_RL\_D.0005

Issue Date  
14/01/2025

t:0203 432 5269

www.themodestdesign.com

www.themarketdesignbul  
info@themarketdesignbu

info@themarketdesignbuild.com

## General Notes:

Copyright The Market Design & Build. No implied licence exists. This drawing should not be used to calculate areas for the purposes of valuation. Do not scale this drawing. All dimensions to be checked on the site by the contractor and such dimensions to be their responsibility. All work must comply with relevant British Standards and Building Regulations requirements. Drawing errors and omissions to be reported to the architect. To be read in conjunction with Architect's specification and other consultant information. All fixed furniture drawn is for guidance only. Refer to separate drawings and schedules.

### Drawing Status:

## PLANNING

Project Name  
23 Daymer Gardens, HA5 2HW

Clients Name  
**Vik Suresh**

## Drawing Title

### Section 1

## Description Extensions

Scale  
1:100@A3      Date  
APRIL 2024      Drawn By  
PS


Drawing Number  
240010\_R1\_D-0006

Issue Date  
14/01/2025



## Section 1 - Existing

1 : 100

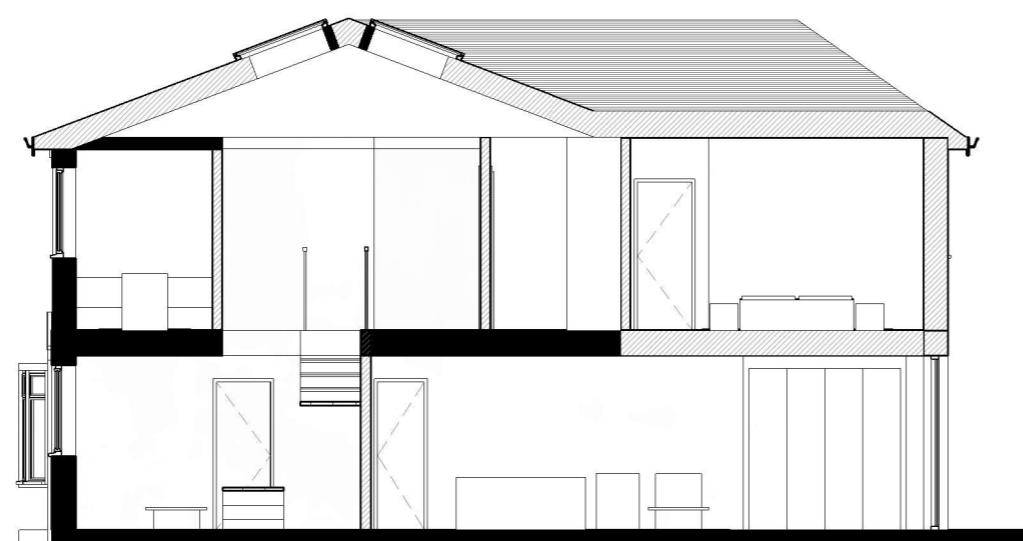

LEGEND

- EXISTING
- DEMOLITION
- SITE BOUNDARY
- INDICATIVE STRUCTURE ABOVE  
(REFER TO SITE INFORMATION)

A horizontal number line representing distance in meters. The line starts at 0 and ends at 10m. Major tick marks are labeled at 1m, 2m, 3m, 4m, 5m, 6m, 7m, 8m, and 9m. The segments between 0-1m, 2-3m, 4-5m, 6-7m, and 8-9m are shaded black. The segment between 5-6m is white, indicating a gap or an empty interval.

## Section 1 - Proposed

1:100

All dimensions are approximate only have been added for information purposes only. Dimensions should be checked prior to construction or manufacture.




## Front elevation- Existing

1 : 100



## Front elevation- Proposed

1 : 100

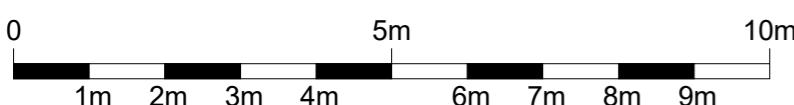

*All dimensions are approximate only have been added for information purposes only.  
Dimensions should be checked prior to construction or manufacture*

### General Notes:

Copyright The Market Design & Build. No implied licence exists. This drawing should not be used to calculate areas for the purposes of valuation. Do not scale this drawing. All dimensions to be checked on the site by the contractor and such dimensions to be their responsibility. All work must comply with relevant British Standards and Building Regulations requirements. Drawing errors and omissions to be reported to the architect. To be read in conjunction with Architect's specification and other consultant information. All fixed furniture drawn is for guidance only. Refer to separate drawings and schedules.

### Drawing Status:

## PLANNING

Project Name  
23 Daymer Gardens, HA5 2HW

Clients Name  
**Vik Suresh**

Drawing Title  
**Front Elevation**

## Description Extensions

Scale  
1:100@A3      Date  
APRIL 2024      Drawn By  
PS

Drawing Number  
240019 PI D 0008

Issue Date	Checked	Revision
14/01/2025	GT	2





## Rear elevation - Existing

1 : 100



## Rear elevation - Proposed

1 : 100

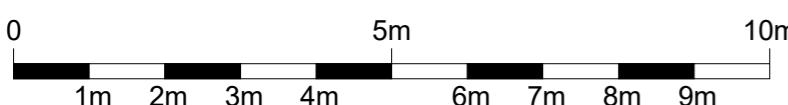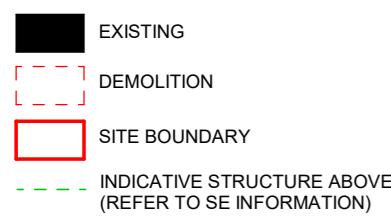

*All dimensions are approximate only have been added for information purposes only.  
Dimensions should be checked prior to construction or manufacture.*

## General Notes:

Copyright The Market Design & Build. No implied licence exists. This drawing should not be used to calculate areas for the purposes of valuation. Do not scale this drawing. All dimensions to be checked on the site by the contractor and such dimensions to be their responsibility. All work must comply with relevant British Standards and Building Regulations requirements. Drawing errors and omissions to be reported to the architect. To be read in conjunction with Architect's specification and other consultant information. All fixed furniture drawn is for guidance only. Refer to separate drawings and schedules.

### Drawing Status:

## PLANNING

Project Name  
23 Davmer Gardens, HA5 2HW

Clients Name  
**Vik Suresh**

**Drawing Title**  
**Rear Elevation**

## Description Extensions

Scale Date Drawn By  
1:100@A3 APRIL 2024 PS

Drawing Number  
240019 PL D 0009

Issue Date  
14/01/2025

320 High Street  
Harlington, Hayes,  
Middlesex,  
UB3 5DU

www.themarketdesignbuild.com  
info@themarketdesignbuild.com

## General Notes:

Copyright The Market Design & Build. No implied licence exists. This drawing should not be used to calculate areas for the purposes of valuation. Do not scale this drawing. All dimensions to be checked on the site by the contractor and such dimensions to be their responsibility. All work must comply with relevant British Standards and Building Regulations requirements. Drawing errors and omissions to be reported to the architect. To be read in conjunction with Architect's specification and other consultant information. All fixed furniture drawn is for guidance only. Refer to separate drawings and schedules.

### Drawing Status:

## PLANNING

Project Name  
23 Daymer Gardens, HA5 2HW

Clients Name  
Vik Suresh

Drawing Title  
**Side Elevation 1**

## Description Extensions

Scale Date Drawn By  
1:100@A3 APRIL 2024 PS


Drawing Number

Issue Date  
14/01/2025





## **Side elevation 1 - Existing**

1 : 100

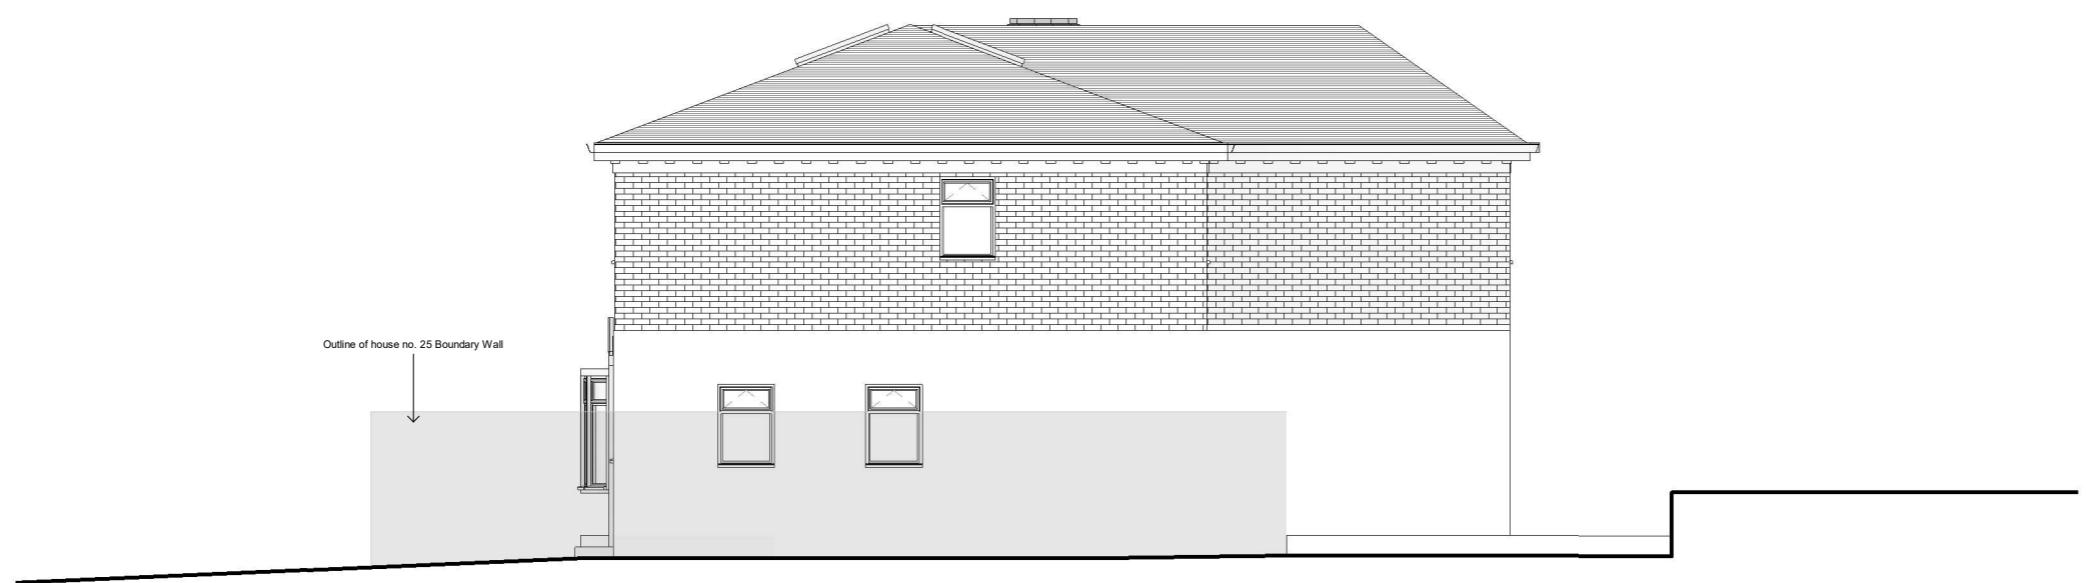

## **Side elevation 1 - Proposed**

1 : 100

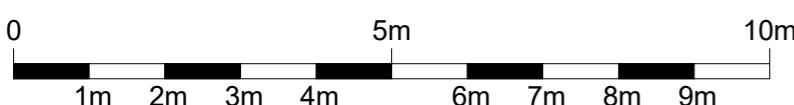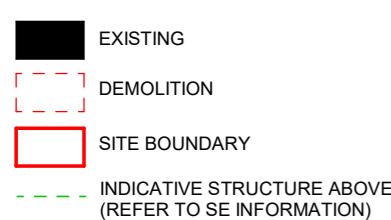

All dimensions are approximate only have been added for information purposes only.  
Dimensions should be checked prior to construction or manufacture.

320 High Street  
Harlington, Hayes,  
Middlesex,  
UB3 5DU

www.themarketdesignbuild.com  
info@themarketdesignbuild.com

## General Notes:

Copyright The Market Design & Build. No implied licence exists. This drawing should not be used to calculate areas for the purposes of valuation. Do not scale this drawing. All dimensions to be checked on the site by the contractor and such dimensions to be their responsibility. All work must comply with relevant British Standards and Building Regulations requirements. Drawing errors and omissions to be reported to the architect. To be read in conjunction with Architect's specification and other consultant information. All fixed furniture drawn is for guidance only. Refer to separate drawings and schedules.

### Drawing Status:

## PLANNING

Project Name  
23 Daymer Gardens, HA5 2HW

Clients Name  
Vik Suresh

Drawing Title  
**Side Elevation 2**

## Description Extensions


Scale Date Drawn By  
1:100@A3 APRIL 2024 PS

Drawing Number

Issue Date  
14/01/2025

## Side elevation 2 - Proposed

1 : 100

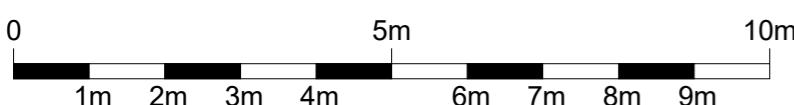

*All dimensions are approximate only have been added for information purposes only.  
Dimensions should be checked prior to construction or manufacture.*