



## Cuckoo Hill

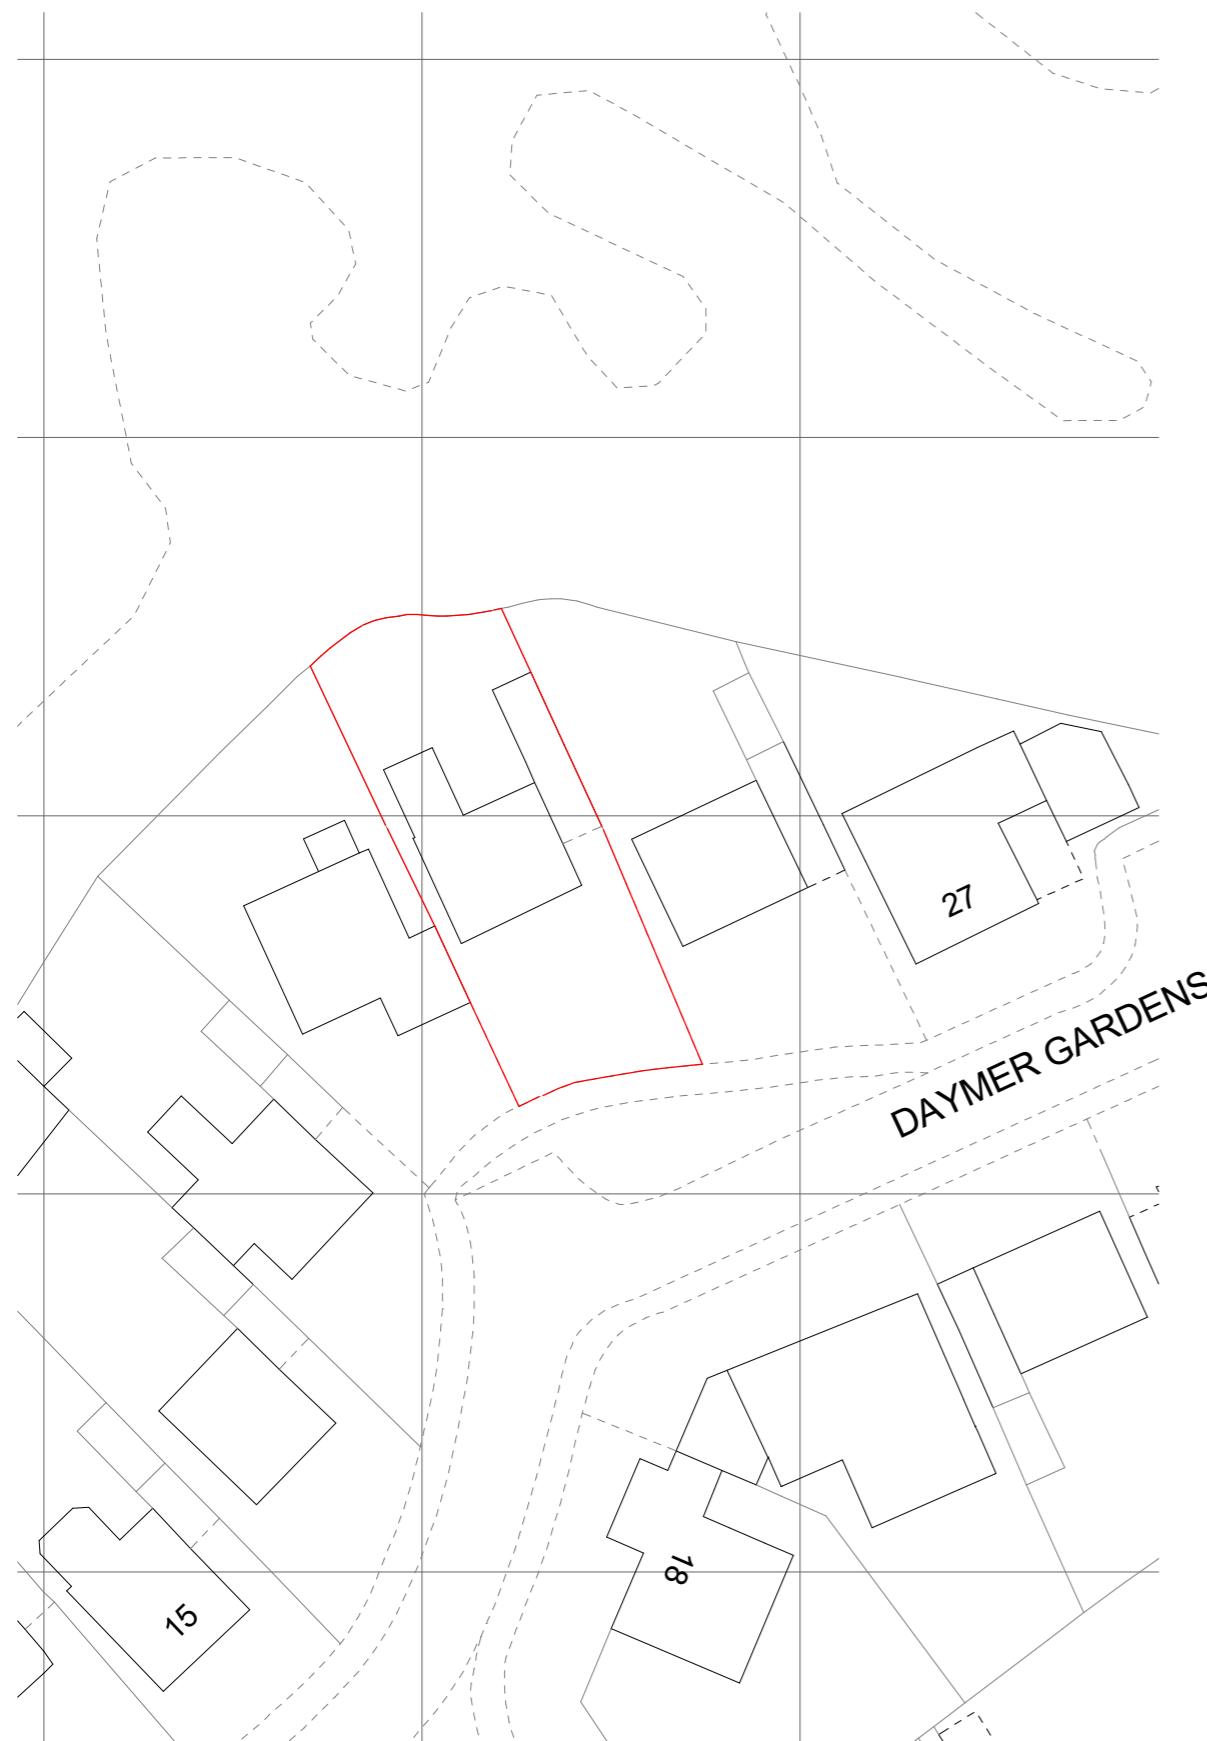

### Block Plan Existing

1 : 500

## Cuckoo Hill

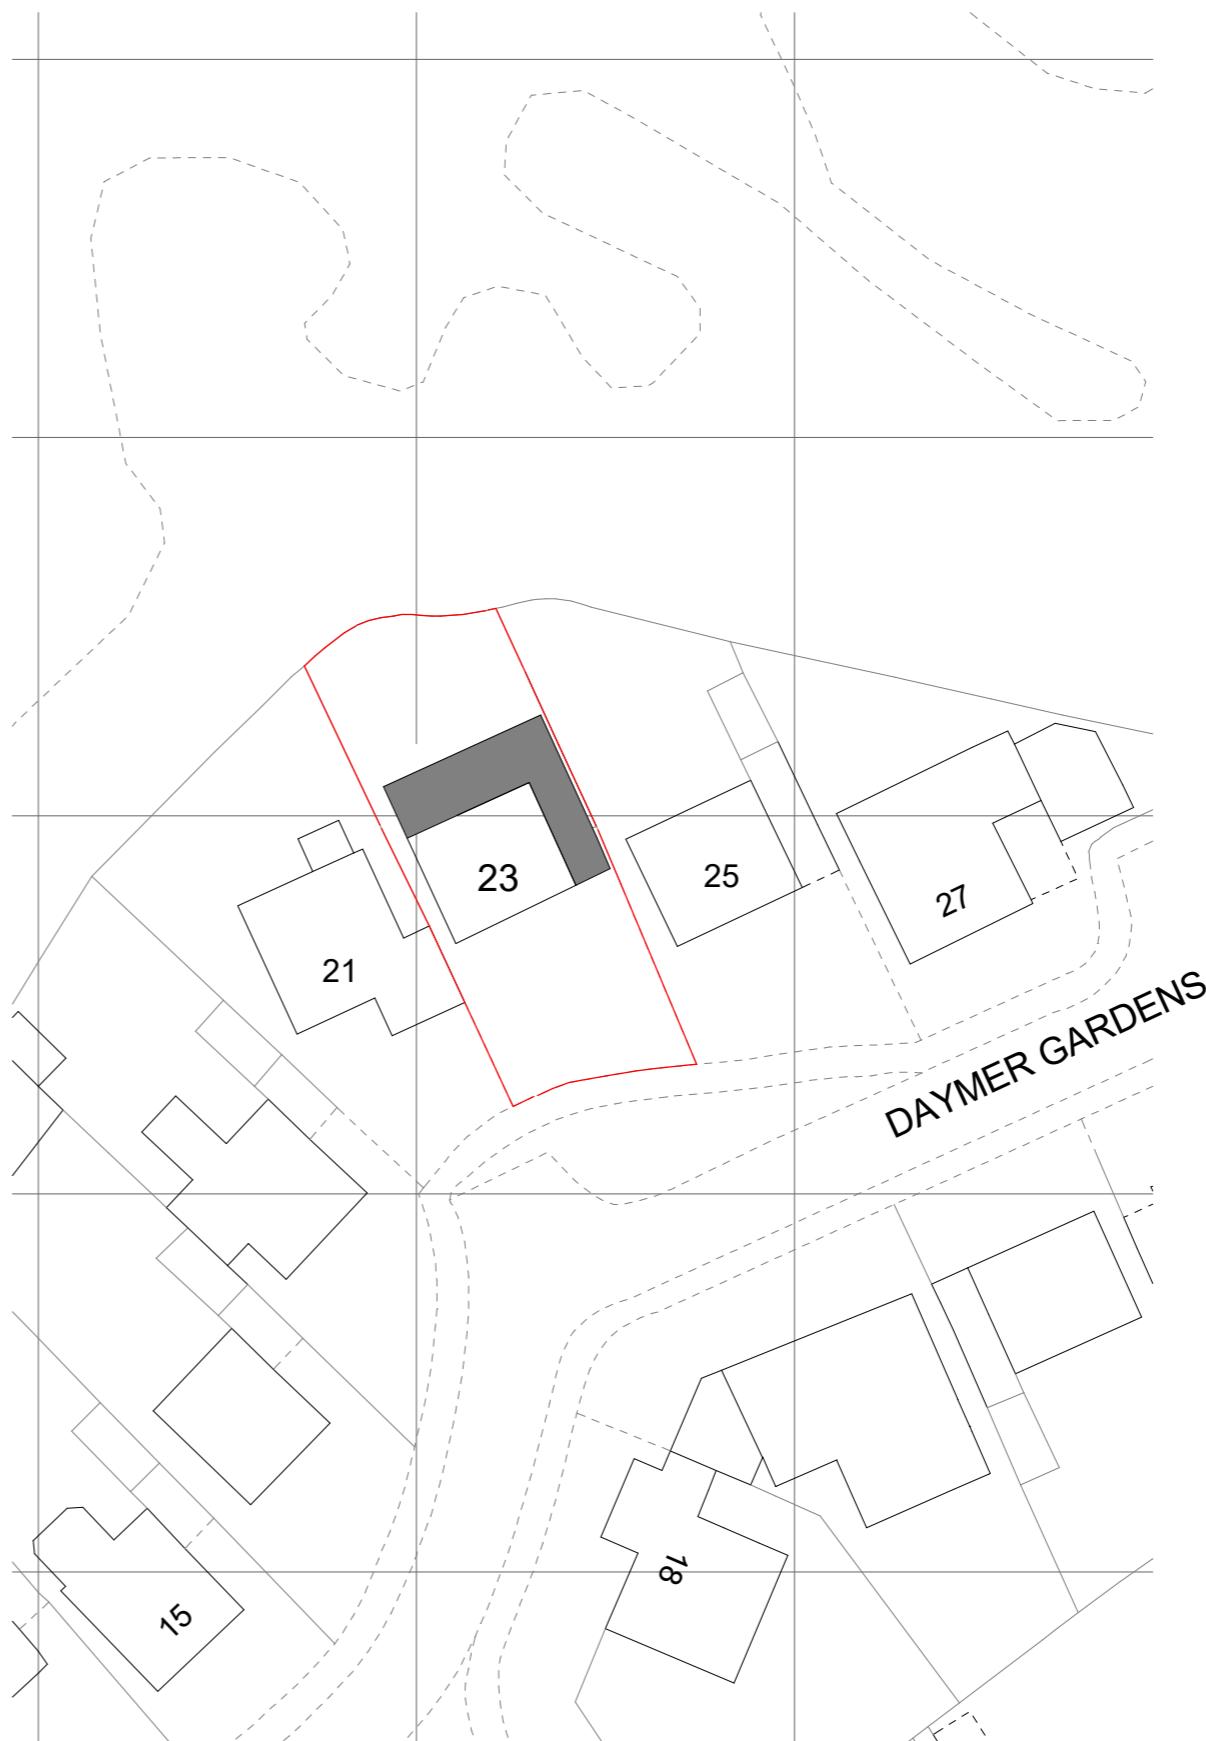

### Block Plan Proposed

1 : 500

NO CHANGE IN THE BLOCK PLAN  
APPROVED VERSION P4

**THE MARKET**  
**DESIGN & BUILD**  
A TRUE DESIGN & BUILD COMPANY

320 High Street  
Harlington, Hayes,  
Middlesex,  
UB3 5DU

t:0203 432 5269

[www.themarketdesignbuild.com](http://www.themarketdesignbuild.com)  
[info@themarketdesignbuild.com](mailto:info@themarketdesignbuild.com)



#### General Notes:

Copyright The Market Design & Build. No implied licence exists. This drawing should not be used to calculate areas for the purposes of valuation. Do not scale this drawing. All dimensions to be checked on the site by the contractor and such dimensions to be their responsibility. All work must comply with relevant British Standards and Building Regulations requirements. Drawing errors and omissions to be reported to the architect. To be read in conjunction with Architect's specification and other consultant information. All fixed furniture drawn is for guidance only. Refer to separate drawings and schedules.

#### Drawing Status:

PLANNING

Rev.	Description	by	Date
1	P1	PS	06/11/2024
2	P2	PS	14/01/2025
3	P3	PS	10/02/2025
4	P4	PS	10/03/2025
5	P5	PS	20/06/2025

Project Name  
23 Daymer Gardens, HA5 2HW

Clients Name  
Vik Suresh

Drawing Title  
Block Plan

Description  
Addition of skylights

Scale 1:100@A3 Date APRIL 2024 Drawn By PS

Drawing Number  
240019-PL-D 0001

Issue Date 20/06/2025	Checked GT	Revision 5
--------------------------	---------------	---------------



# THE **MARKET** DESIGN & BUILD



A TRUE DESIGN & BUILD COMPANY

320 High Street  
Harlington, Hayes,  
Middlesex,  
UB3 5DU

t:0203 432 5269

www.themarketdesignbuild.com  
info@themarketdesignbuild.com

### General Notes:

Copyright The Market Design & Build. No implied licence exists. This drawing should not be used to calculate areas for the purposes of valuation. Do not scale this drawing. All dimensions to be checked on the site by the contractor and such dimensions to be their responsibility. All work must comply with relevant British Standards and Building Regulations requirements. Drawing errors and omissions to be reported to the architect. To be read in conjunction with Architect's specification and other consultant information. All fixed furniture drawn is for guidance only. Refer to separate drawings and schedules.

### Drawing Status:

## PLANNING

Project Name  
23 Daymer Gardens, HA5 2HW

Clients Name  
**Vik Suresh**

## Drawing Title **Ground Floor**

## Description


### Addition of skylights

Scale Date Drawn By  
1:100@A3 APRIL 2024 PS

Drawing Number  
240019 PL D 000

Issue Date 20/06/2025	Checked GT	Revision 5
--------------------------	---------------	---------------

*All dimensions are approximate only have been added for information purposes only.  
Dimensions should be checked prior to construction or manufacture*

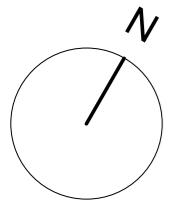

*All dimensions are approximate only have been added for information purposes only.  
Dimensions should be checked prior to construction or manufacture*

# THE **MARKET** DESIGN & BUILD



A TRUE DESIGN & BUILD COMPANY

320 High Street  
Harlington, Hayes,  
Middlesex,  
UB3 5DU

t:0203 432 5269

www.themarketdesignbuild.com  
info@themarketdesignbuild.com

## General Notes:

Copyright The Market Design & Build. No implied licence exists. This drawing should not be used to calculate areas for the purposes of valuation. Do not scale this drawing. All dimensions to be checked on the site by the contractor and such dimensions to be their responsibility. All work must comply with relevant British Standards and Building Regulations requirements. Drawing errors and omissions to be reported to the architect. To be read in conjunction with Architect's specification and other consultant information. All fixed furniture drawn is for guidance only. Refer to separate drawings and schedules.

### Drawing Status:

## PLANNING

Rev.	Description	by	Date
1	P1	PS	06/11/2024
2	P2	PS	14/01/2025
3	P3	PS	10/02/2025
4	P4	PS	10/03/2025
5	P5	PS	20/06/2025

Project Name  
23 Daymer Gardens, HA5 2HW

Clients Name  
**Vik Suresh**

Drawing Title  
**Ground Floor Proposed**


## Description

### Addition of skylights

Scale  
1:100@A3      Date  
APRIL 2024      Drawn By  
PS

Drawing Number  
240019-PL-D 0002a

Issue Date 20/06/2025	Checked GT	Revision 5
--------------------------	---------------	---------------

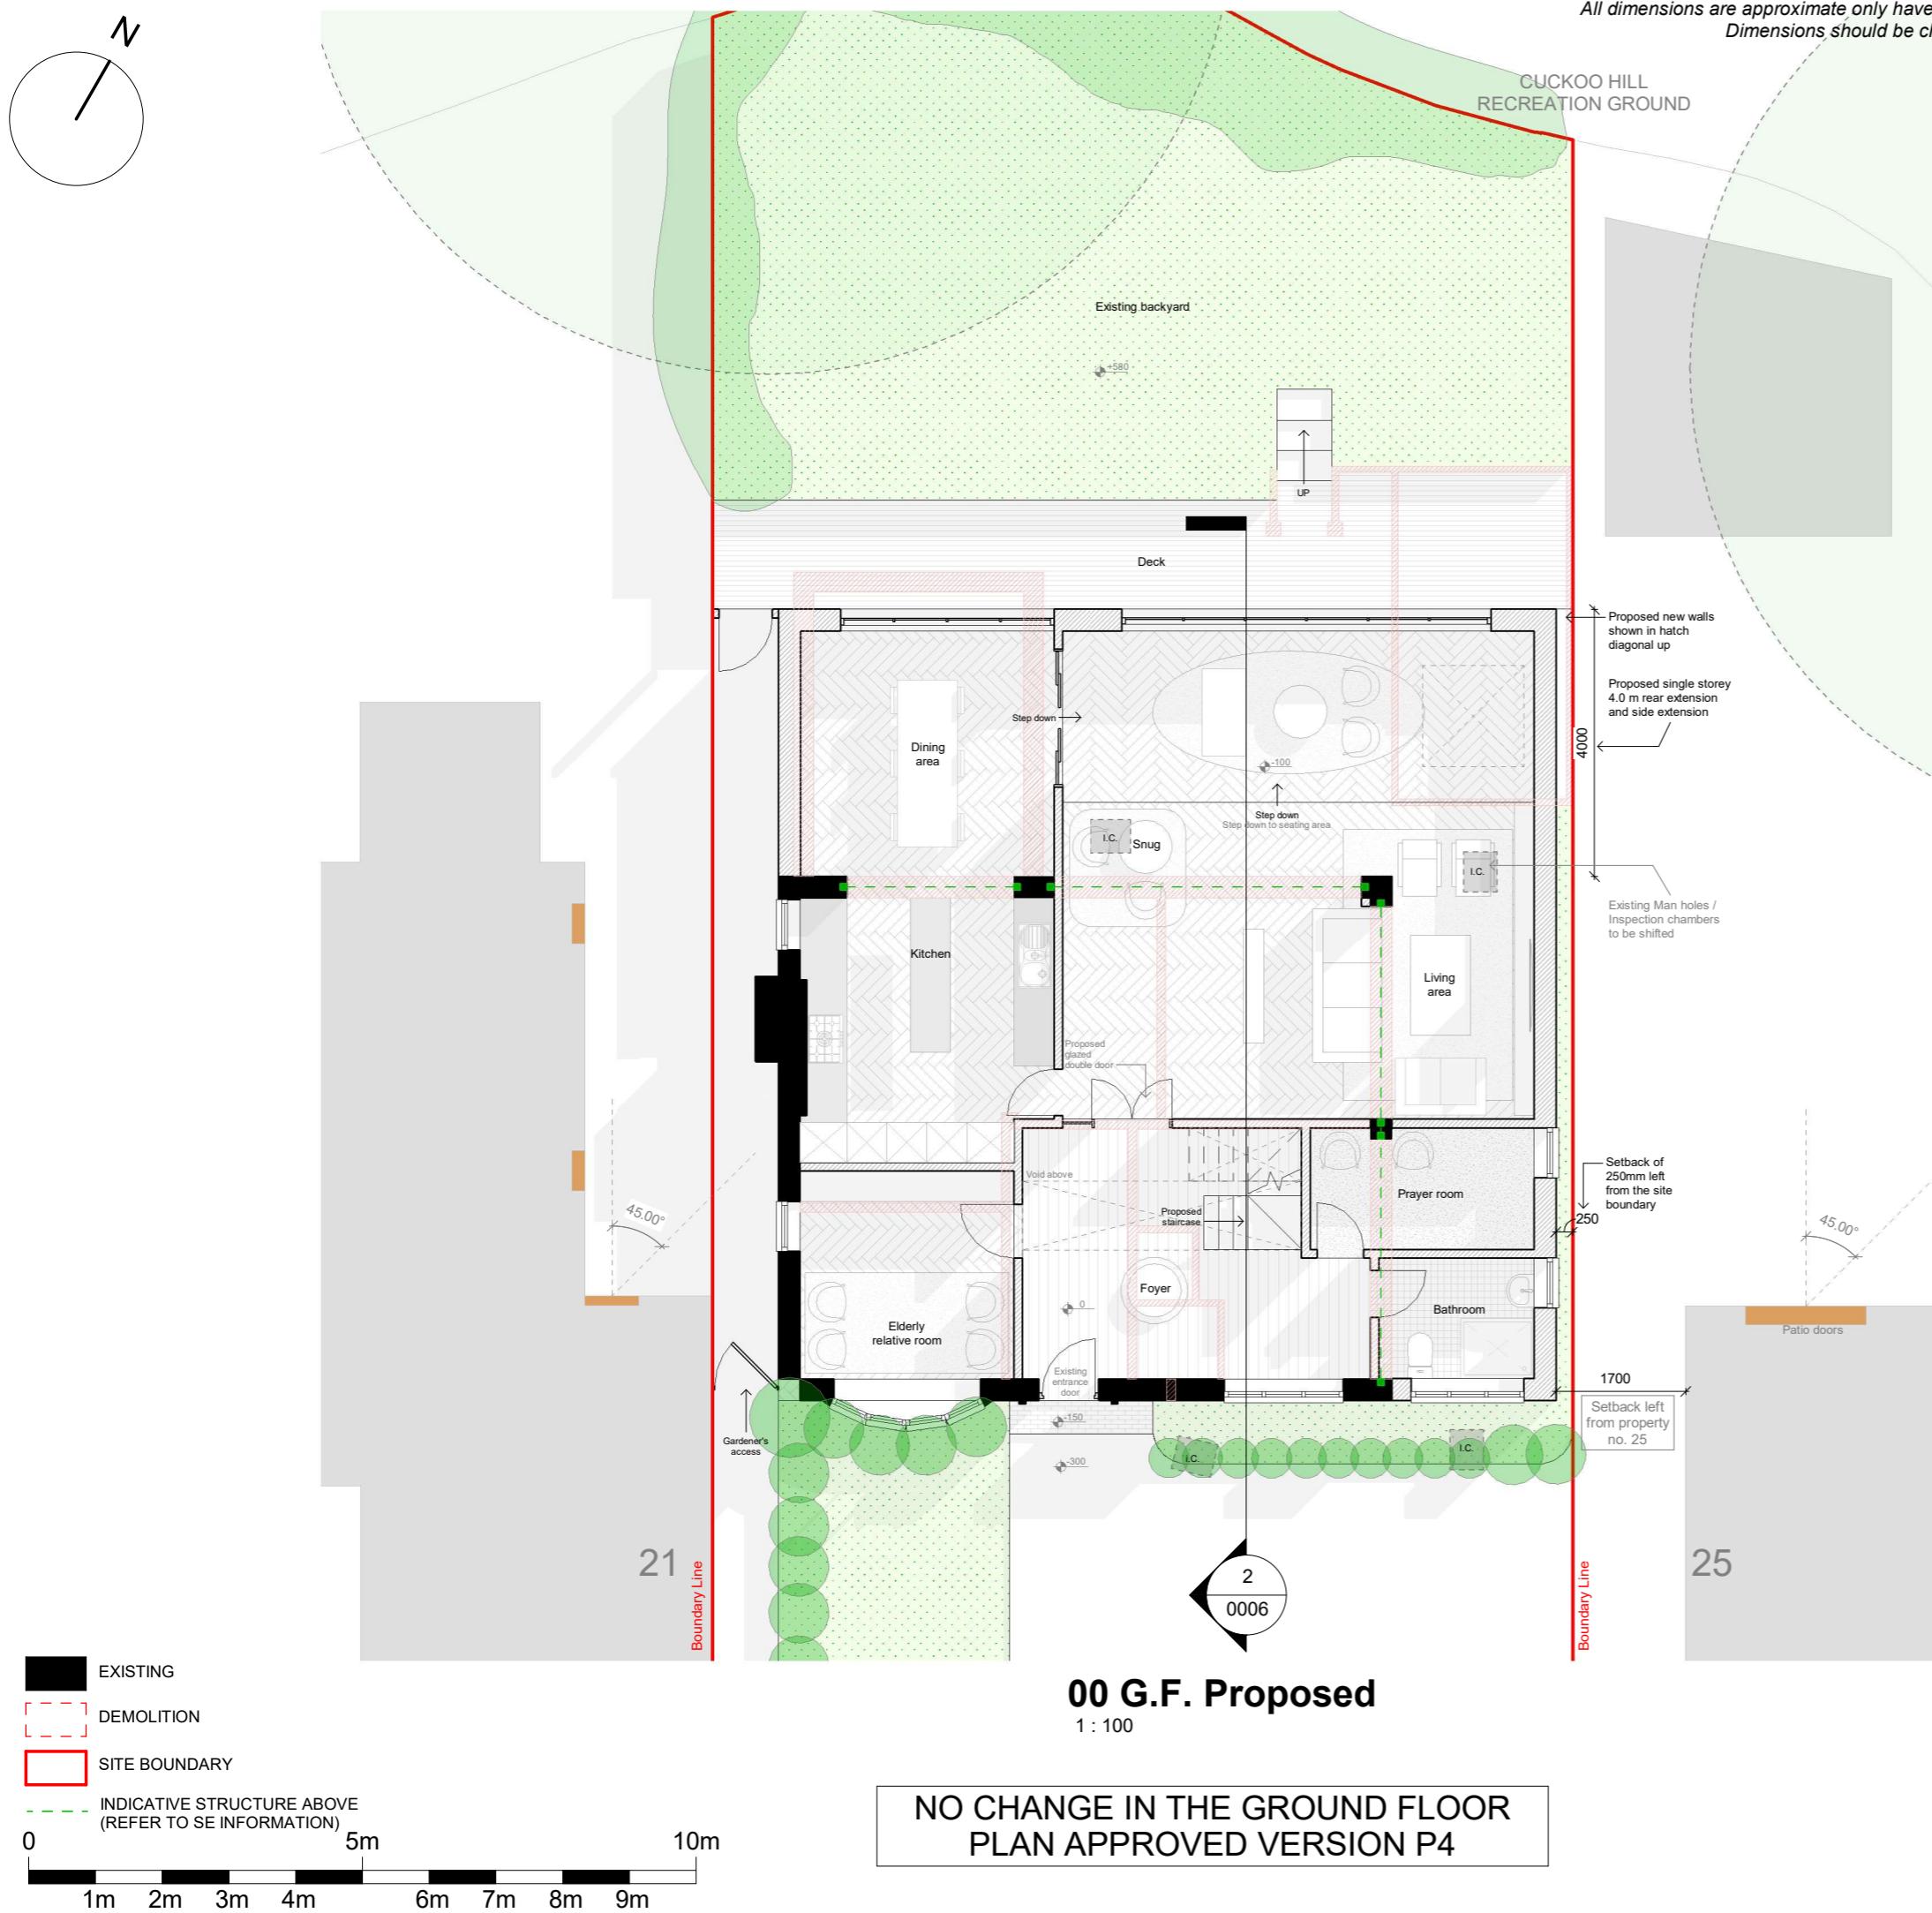



**General Notes:**

Copyright The Market Design & Build. No implied licence exists. This drawing should not be used to calculate areas for the purposes of valuation. Do not scale this drawing. All dimensions to be checked on the site by the contractor and such dimensions to be their responsibility. All work must comply with relevant British Standards and Building Regulations requirements. Drawing errors and omissions to be reported to the architect. To be read in conjunction with Architect's specification and other consultant information. All fixed furniture drawn is for guidance only. Refer to separate drawings and schedules.

**Drawing Status:**

**PLANNING**

Rev.	Description	by	Date
1	P1	PS	06/11/2024
2	P2	PS	14/01/2025
3	P3	PS	10/02/2025
4	P4	PS	10/03/2025
5	P5	PS	20/06/2025

Project Name  
23 Daymer Gardens, HA5 2HW

Clients Name  
Vik Suresh


Drawing Title  
Roof Plans

Description  
Addition of skylights

Scale 1:100@A3 Date APRIL 2024 Drawn By PS


Drawing Number  
240019-PL-D 0005

Issue Date 20/06/2025 Checked GT Revision 5

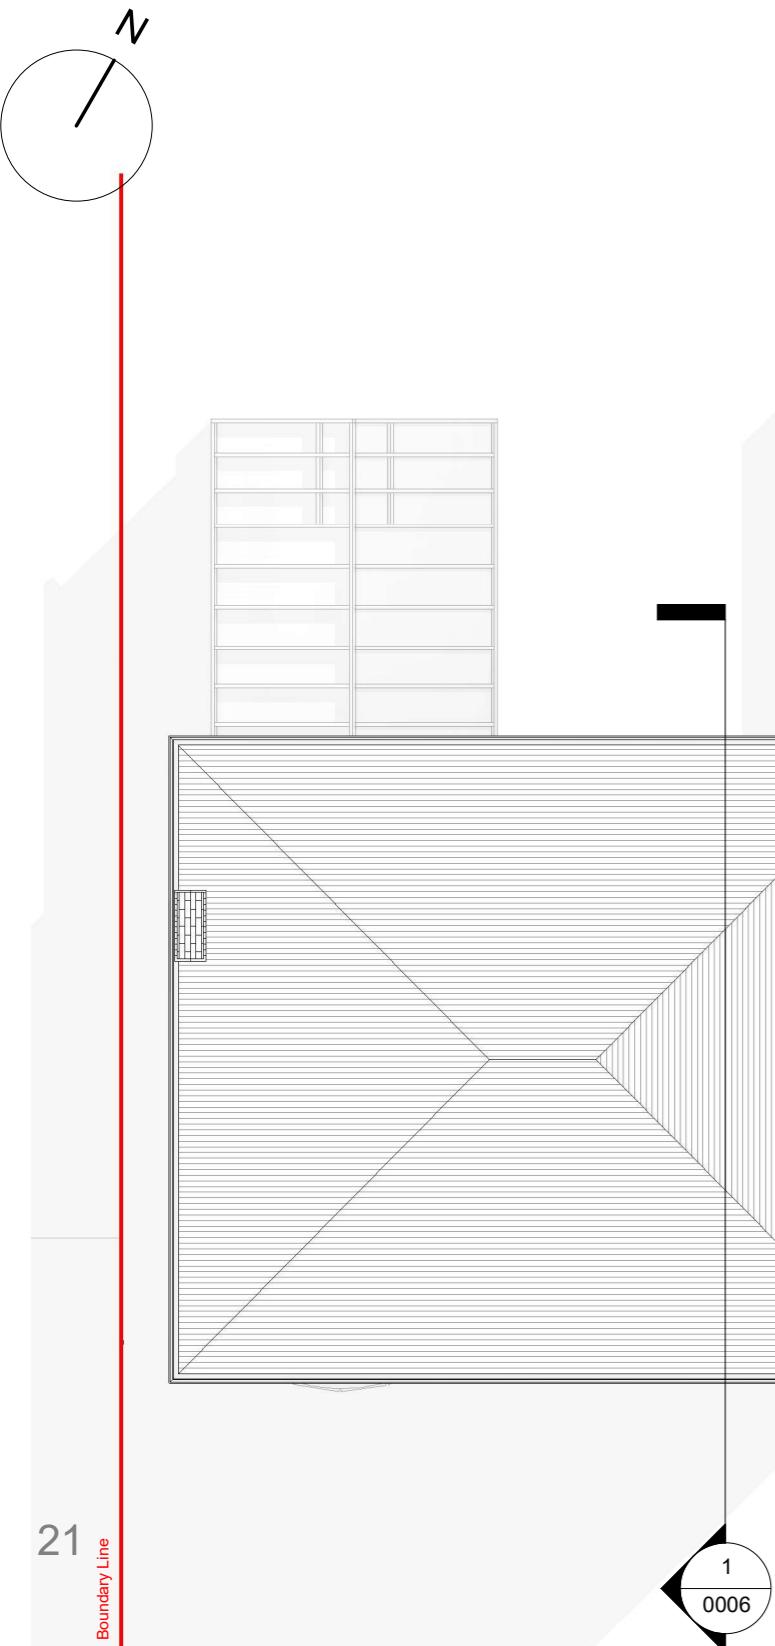


**03 Roof Existing**

1 : 100

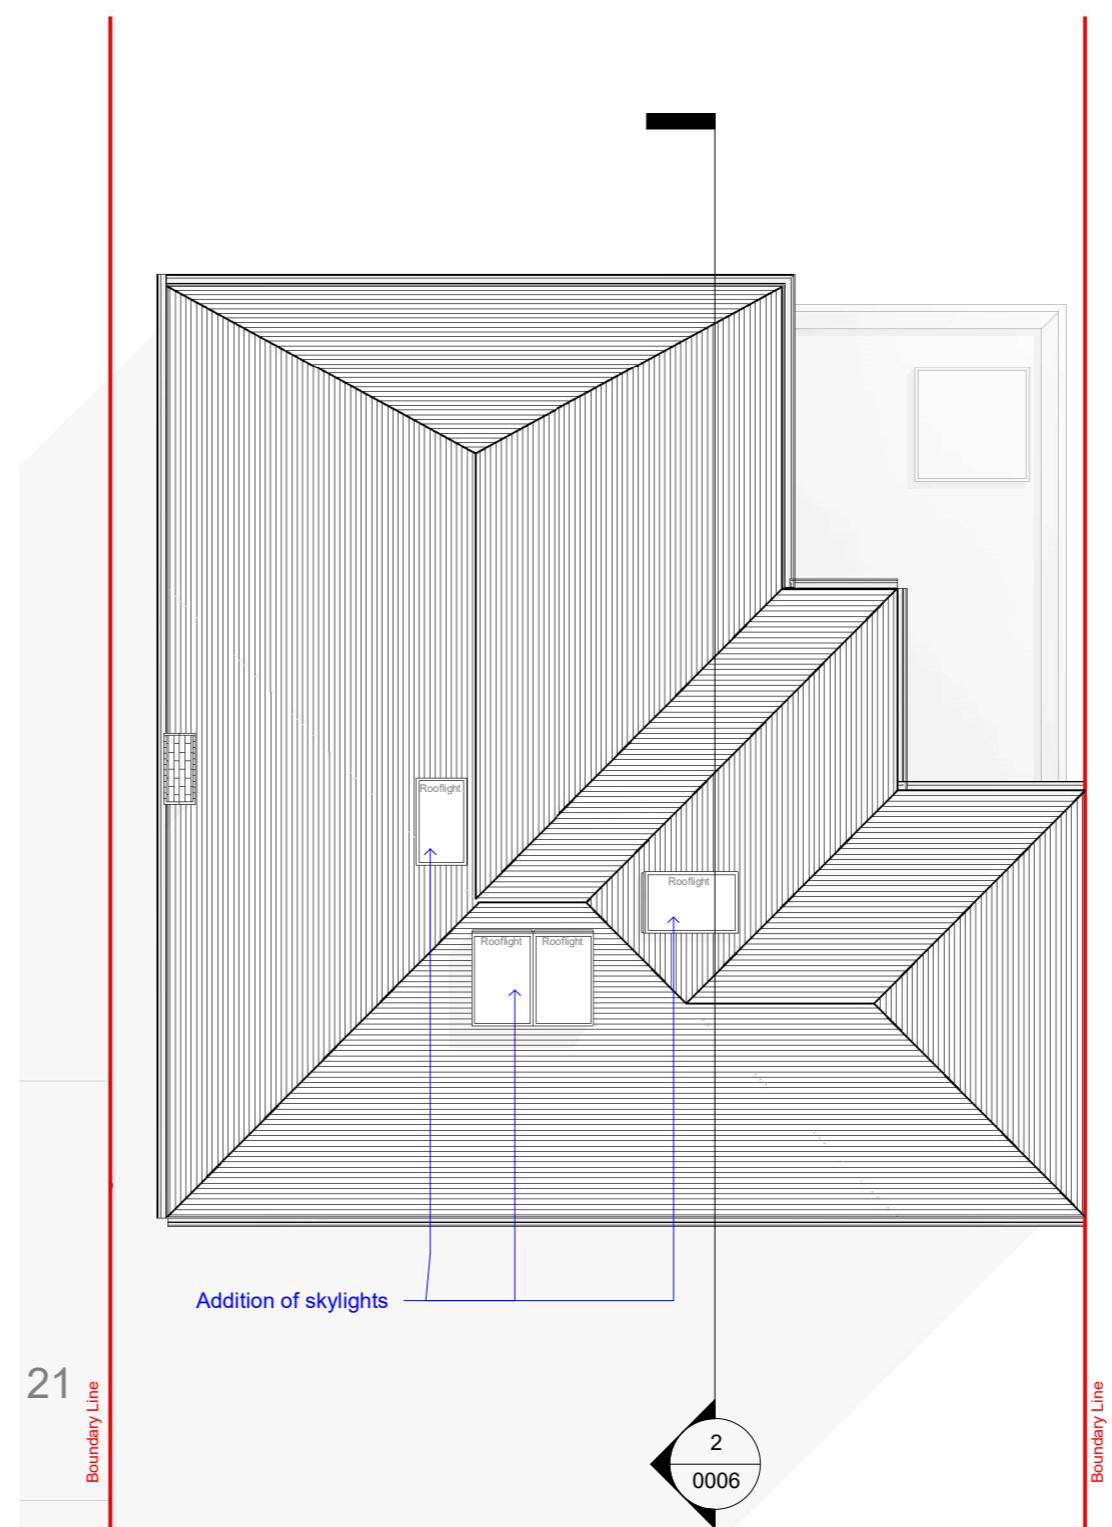

**03 Roof Plan Proposed**

1 : 100

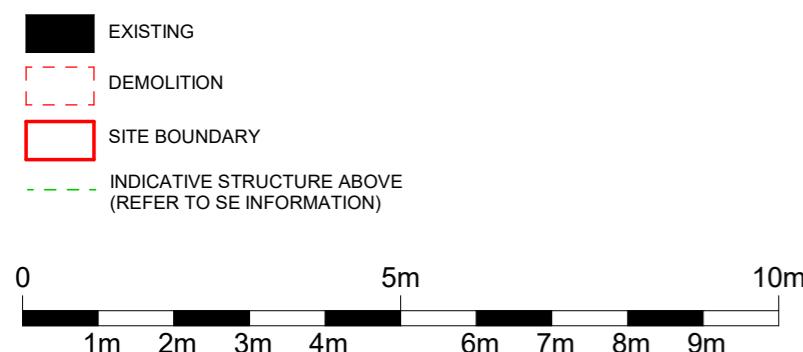

All dimensions are approximate only have been added for information purposes only.  
Dimensions should be checked prior to construction or manufacture



## Section 1 - Existing


1 : 100

### General Notes:

Copyright The Market Design & Build. No implied licence exists. This drawing should not be used to calculate areas for the purposes of valuation. Do not scale this drawing. All dimensions to be checked on the site by the contractor and such dimensions to be their responsibility. All work must comply with relevant British Standards and Building Regulations requirements. Drawing errors and omissions to be reported to the architect. To be read in conjunction with Architect's specification and other consultant information. All fixed furniture drawn is for guidance only. Refer to separate drawings and schedules.

## Drawing Status:

## PLANNING

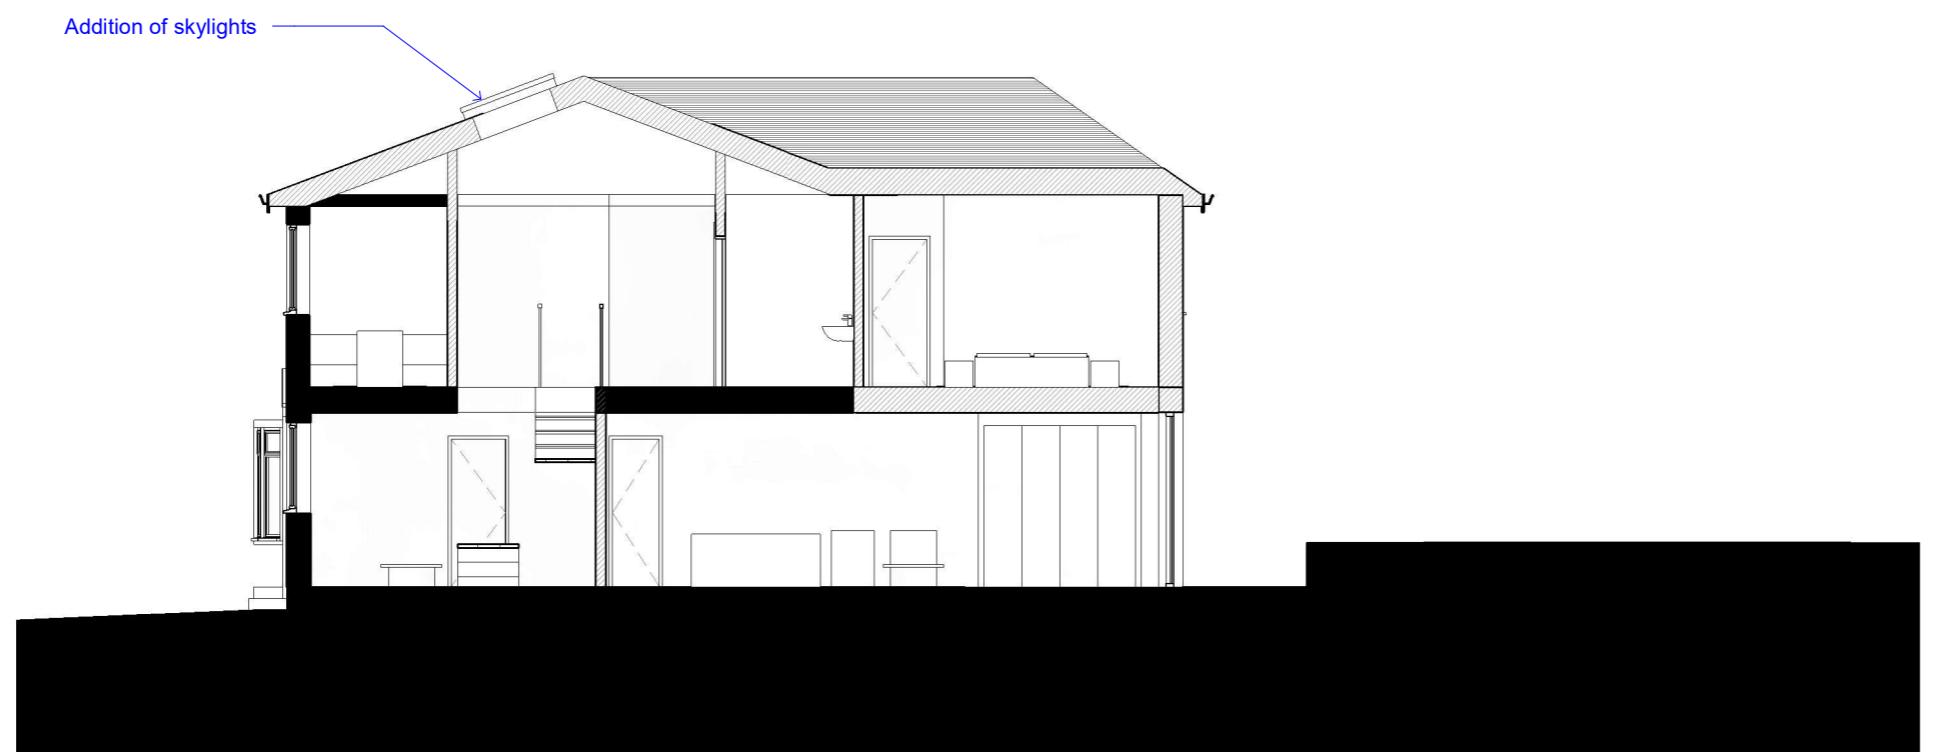

## Section 1 - Proposed

1 : 100

Legend for the site plan:

- EXISTING (Black solid box)
- DEMOLITION (Red dashed box)
- SITE BOUNDARY (Red solid box)
- INDICATIVE STRUCTURE ABOVE (REFER TO SE INFORMATION) (Green dashed line)

*All dimensions are approximate only have been added for information purposes only.  
Dimensions should be checked prior to construction or manufacture.*

Project Name  
23 Daymer Gardens, HA5 2HW

Clients Name  
**Vik Suresh**

## Drawing Title

### Section 1

## Description

### Addition of skylights

Scale  
1:100@A3 Date  
APRIL 2024 Drawn By  
PS

Drawing Number  
240010 PL D 0006

Issue Date      Checked      Revision  
20/06/2025      GT      5

320 High Street  
Harlington, Hayes,  
Middlesex,  
UB3 5DU



t:0203 432 5269

[www.themarketdesignbuild.com](http://www.themarketdesignbuild.com)  
[info@themarketdesignbuild.com](mailto:info@themarketdesignbuild.com)

**General Notes:**

Copyright The Market Design & Build. No implied licence exists. This drawing should not be used to calculate areas for the purposes of valuation. Do not scale this drawing. All dimensions to be checked on the site by the contractor and such dimensions to be their responsibility. All work must comply with relevant British Standards and Building Regulations requirements. Drawing errors and omissions to be reported to the architect. To be read in conjunction with Architect's specification and other consultant information. All fixed furniture drawn is for guidance only. Refer to separate drawings and schedules.

**Drawing Status:**

**PLANNING**

Rev.	Description	by	Date
1	P1	PS	06/11/2024
2	P2	PS	14/01/2025
3	P3	PS	10/02/2025
4	P4	PS	10/03/2025
5	P5	PS	20/06/2025

Project Name  
23 Daymer Gardens, HA5 2HW

Clients Name  
Vik Suresh

Drawing Title  
Front Elevation

Description  
Addition of skylights

Scale 1:100@A3 Date APRIL 2024 Drawn By PS

Drawing Number  
240019-PL-D 0008

Issue Date 20/06/2025 Checked GT Revision 5




**Front elevation- Existing**

1 : 100



**Front elevation- Proposed**

1 : 100

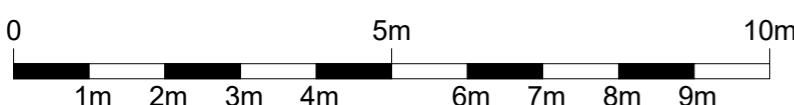

All dimensions are approximate only have been added for information purposes only.  
Dimensions should be checked prior to construction or manufacture

**General Notes:**

Copyright The Market Design & Build. No implied licence exists. This drawing should not be used to calculate areas for the purposes of valuation. Do not scale this drawing. All dimensions to be checked on the site by the contractor and such dimensions to be their responsibility. All work must comply with relevant British Standards and Building Regulations requirements. Drawing errors and omissions to be reported to the architect. To be read in conjunction with Architect's specification and other consultant information. All fixed furniture drawn is for guidance only. Refer to separate drawings and schedules.


**Drawing Status:**

**PLANNING**



**Rear elevation - Existing**

1 : 100

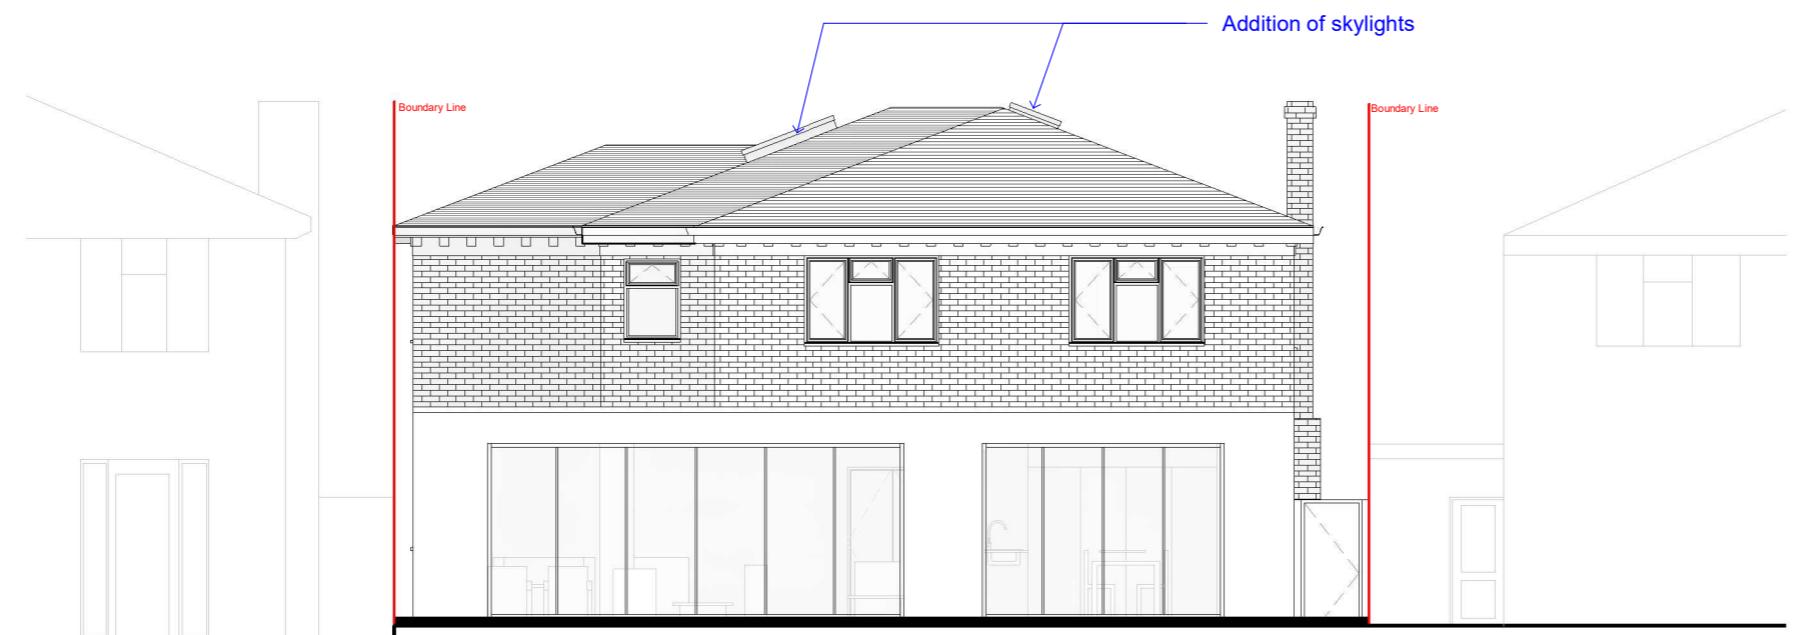

**Rear elevation - Proposed**

1 : 100

■ EXISTING  
■ DEMOLITION  
■ SITE BOUNDARY  
- - - INDICATIVE STRUCTURE ABOVE  
(REFER TO SE INFORMATION)

0 1m 2m 3m 4m 5m 6m 7m 8m 9m 10m

All dimensions are approximate only have been added for information purposes only.  
Dimensions should be checked prior to construction or manufacture

Rev.	Description	by	Date
1	P1	PS	06/11/2024
2	P2	PS	14/01/2025
3	P3	PS	10/02/2025
4	P4	PS	10/03/2025
5	P5	PS	20/06/2025

Project Name  
23 Daymer Gardens, HA5 2HW

Clients Name  
Vik Suresh

Drawing Title  
Rear Elevation

Description  
Addition of skylights

Scale 1:100@A3 Date APRIL 2024 Drawn By PS

Drawing Number  
240019-PL-D 0009

Issue Date 20/06/2025 Checked GT Revision 5

320 High Street  
Harlington, Hayes,  
Middlesex,  
UB3 5DU



t:0203 432 5269

[www.themarketdesignbuild.com](http://www.themarketdesignbuild.com)  
[info@themarketdesignbuild.com](mailto:info@themarketdesignbuild.com)

#### General Notes:

Copyright The Market Design & Build. No implied licence exists. This drawing should not be used to calculate areas for the purposes of valuation. Do not scale this drawing. All dimensions to be checked on the site by the contractor and such dimensions to be their responsibility. All work must comply with relevant British Standards and Building Regulations requirements. Drawing errors and omissions to be reported to the architect. To be read in conjunction with Architect's specification and other consultant information. All fixed furniture drawn is for guidance only. Refer to separate drawings and schedules.

#### Drawing Status:

**PLANNING**

Rev.	Description	by	Date
1	P1	PS	06/11/2024
2	P2	PS	14/01/2025
3	P3	PS	10/02/2025
4	P4	PS	10/03/2025
5	P5	PS	20/06/2025

Project Name  
23 Daymer Gardens, HA5 2HW

Clients Name  
Vik Suresh


Drawing Title  
Side Elevation 1

Description  
Addition of skylights

Scale 1:100@A3 Date APRIL 2024 Drawn By PS

Drawing Number  
240019-PL-D 0010


Issue Date 20/06/2025 Checked GT Revision 5

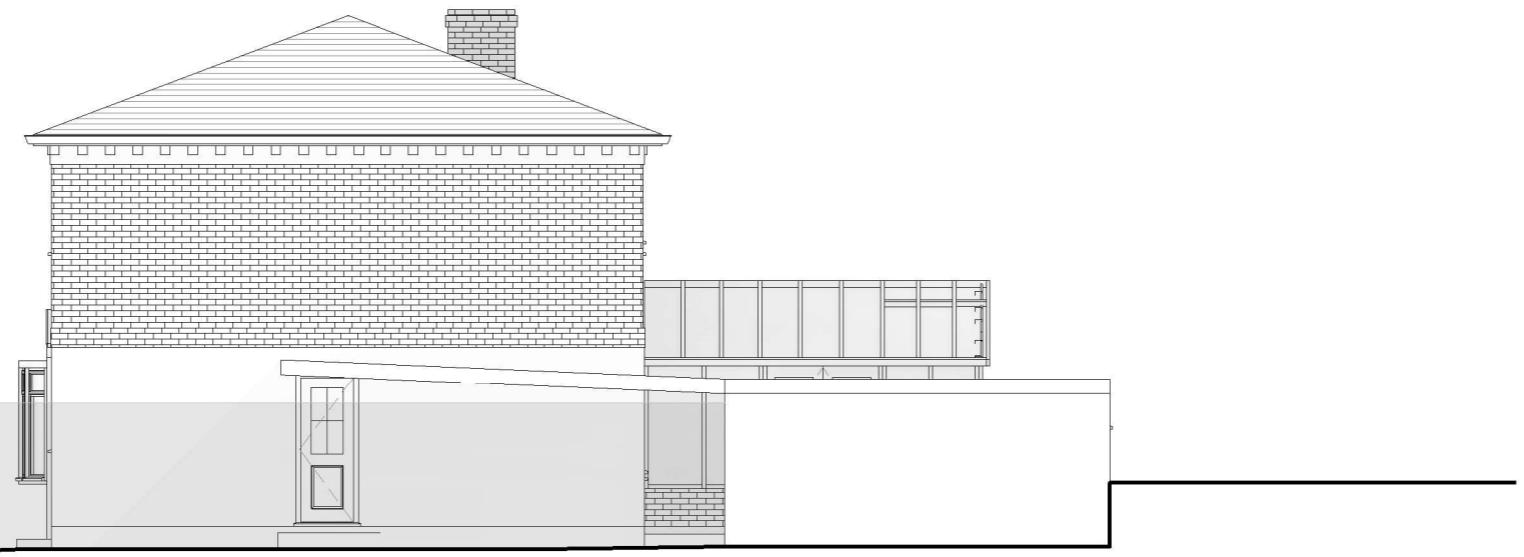

**Side elevation 1 - Existing**

1 : 100


Addition of skylights

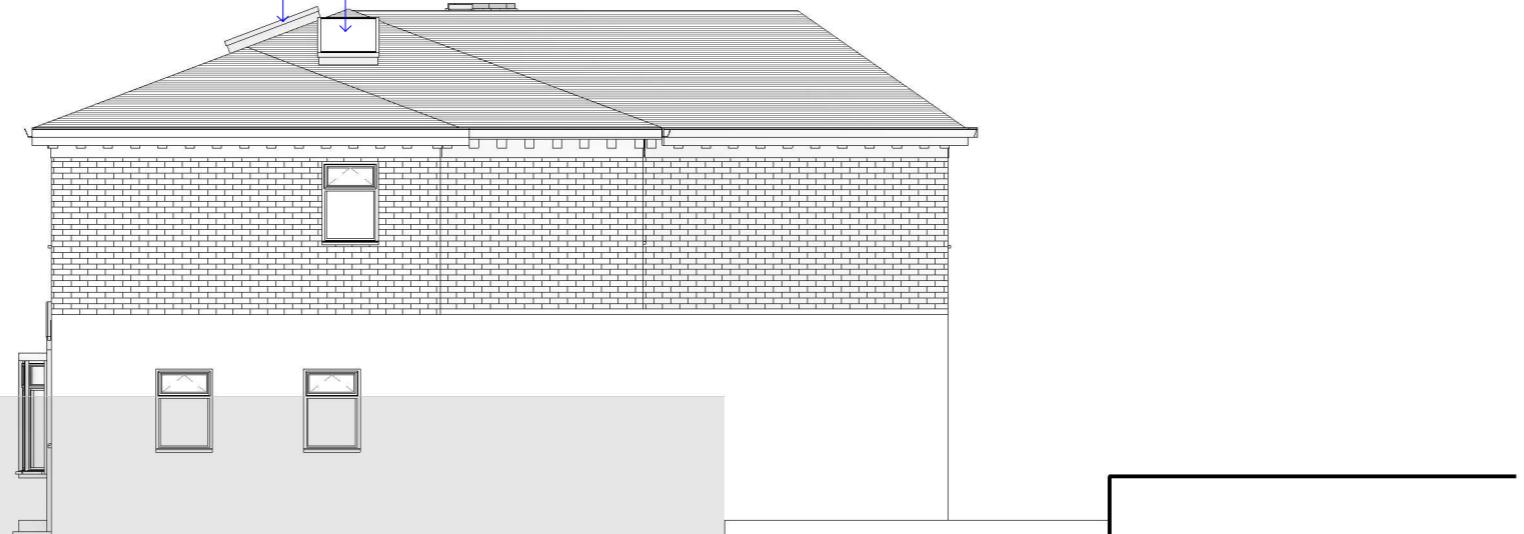

**Side elevation 1 - Proposed**

1 : 100

- EXISTING
- DEMOLITION
- SITE BOUNDARY
- INDICATIVE STRUCTURE ABOVE  
(REFER TO SE INFORMATION)

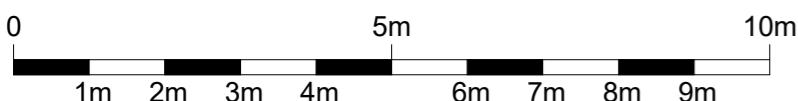

All dimensions are approximate only have been added for information purposes only.  
Dimensions should be checked prior to construction or manufacture

**General Notes:**

Copyright The Market Design & Build. No implied licence exists. This drawing should not be used to calculate areas for the purposes of valuation. Do not scale this drawing. All dimensions to be checked on the site by the contractor and such dimensions to be their responsibility. All work must comply with relevant British Standards and Building Regulations requirements. Drawing errors and omissions to be reported to the architect. To be read in conjunction with Architect's specification and other consultant information. All fixed furniture drawn is for guidance only. Refer to separate drawings and schedules.

**Drawing Status:**

**PLANNING**

Rev.	Description	by	Date
1	P1	PS	06/11/2024
2	P2	PS	14/01/2025
3	P3	PS	10/02/2025
4	P4	PS	10/03/2025
5	P5	PS	20/06/2025

Project Name  
23 Daymer Gardens, HA5 2HW

Clients Name  
Vik Suresh


Drawing Title  
Side Elevation 2

Description  
Addition of skylights

Scale 1:100@A3 Date APRIL 2024 Drawn By PS


Drawing Number  
240019-PL-D 0011

Issue Date 20/06/2025 Checked GT Revision 5

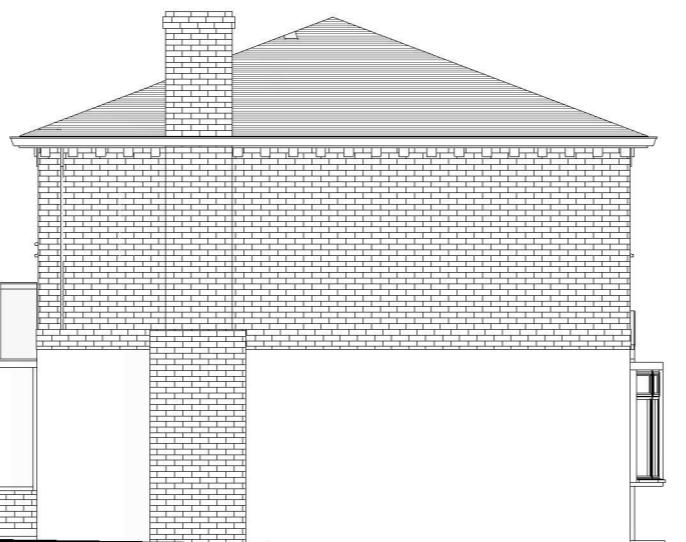

**Side elevation 2 - Existing**

1 : 100

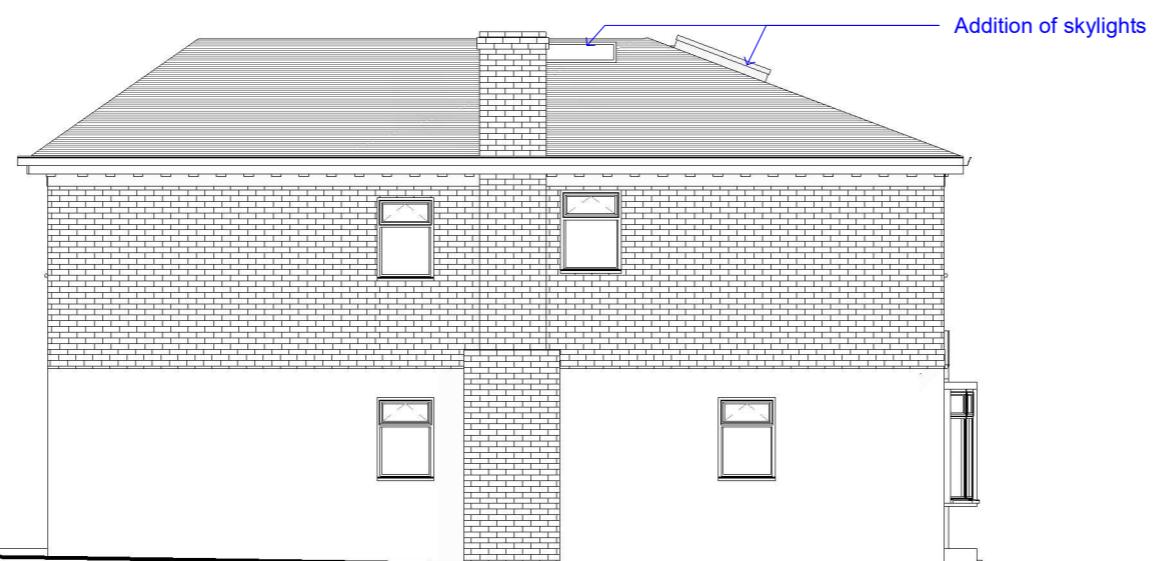


Addition of skylights

**Side elevation 2 - Proposed**

1 : 100

EXISTING  
DEMOLITION  
SITE BOUNDARY  
INDICATIVE STRUCTURE ABOVE  
(REFER TO SE INFORMATION)

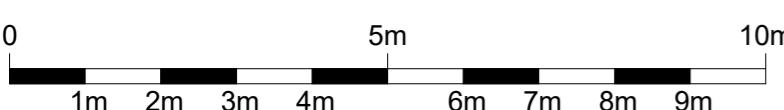

All dimensions are approximate only have been added for information purposes only.  
Dimensions should be checked prior to construction or manufacture