



Cuckoo Hill

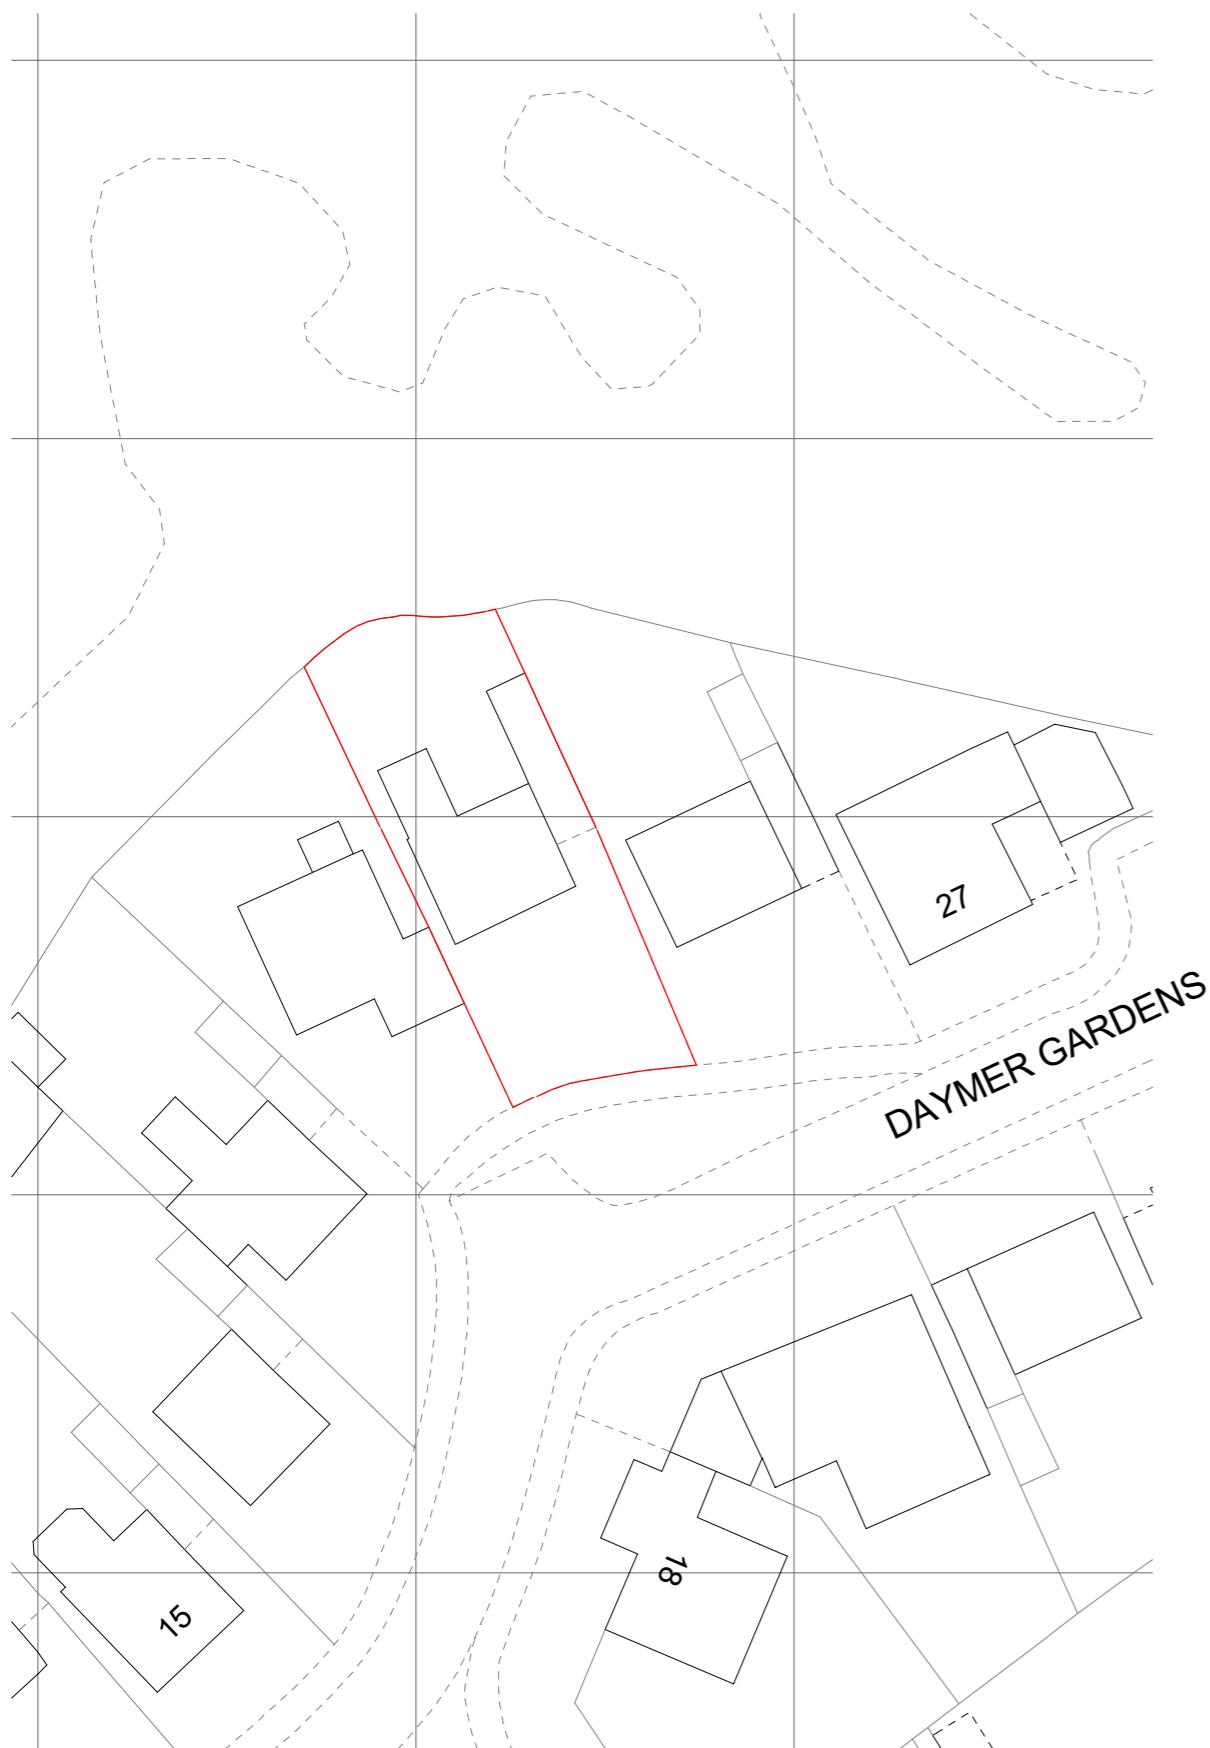

Block Plan Existing

Cuckoo Hill

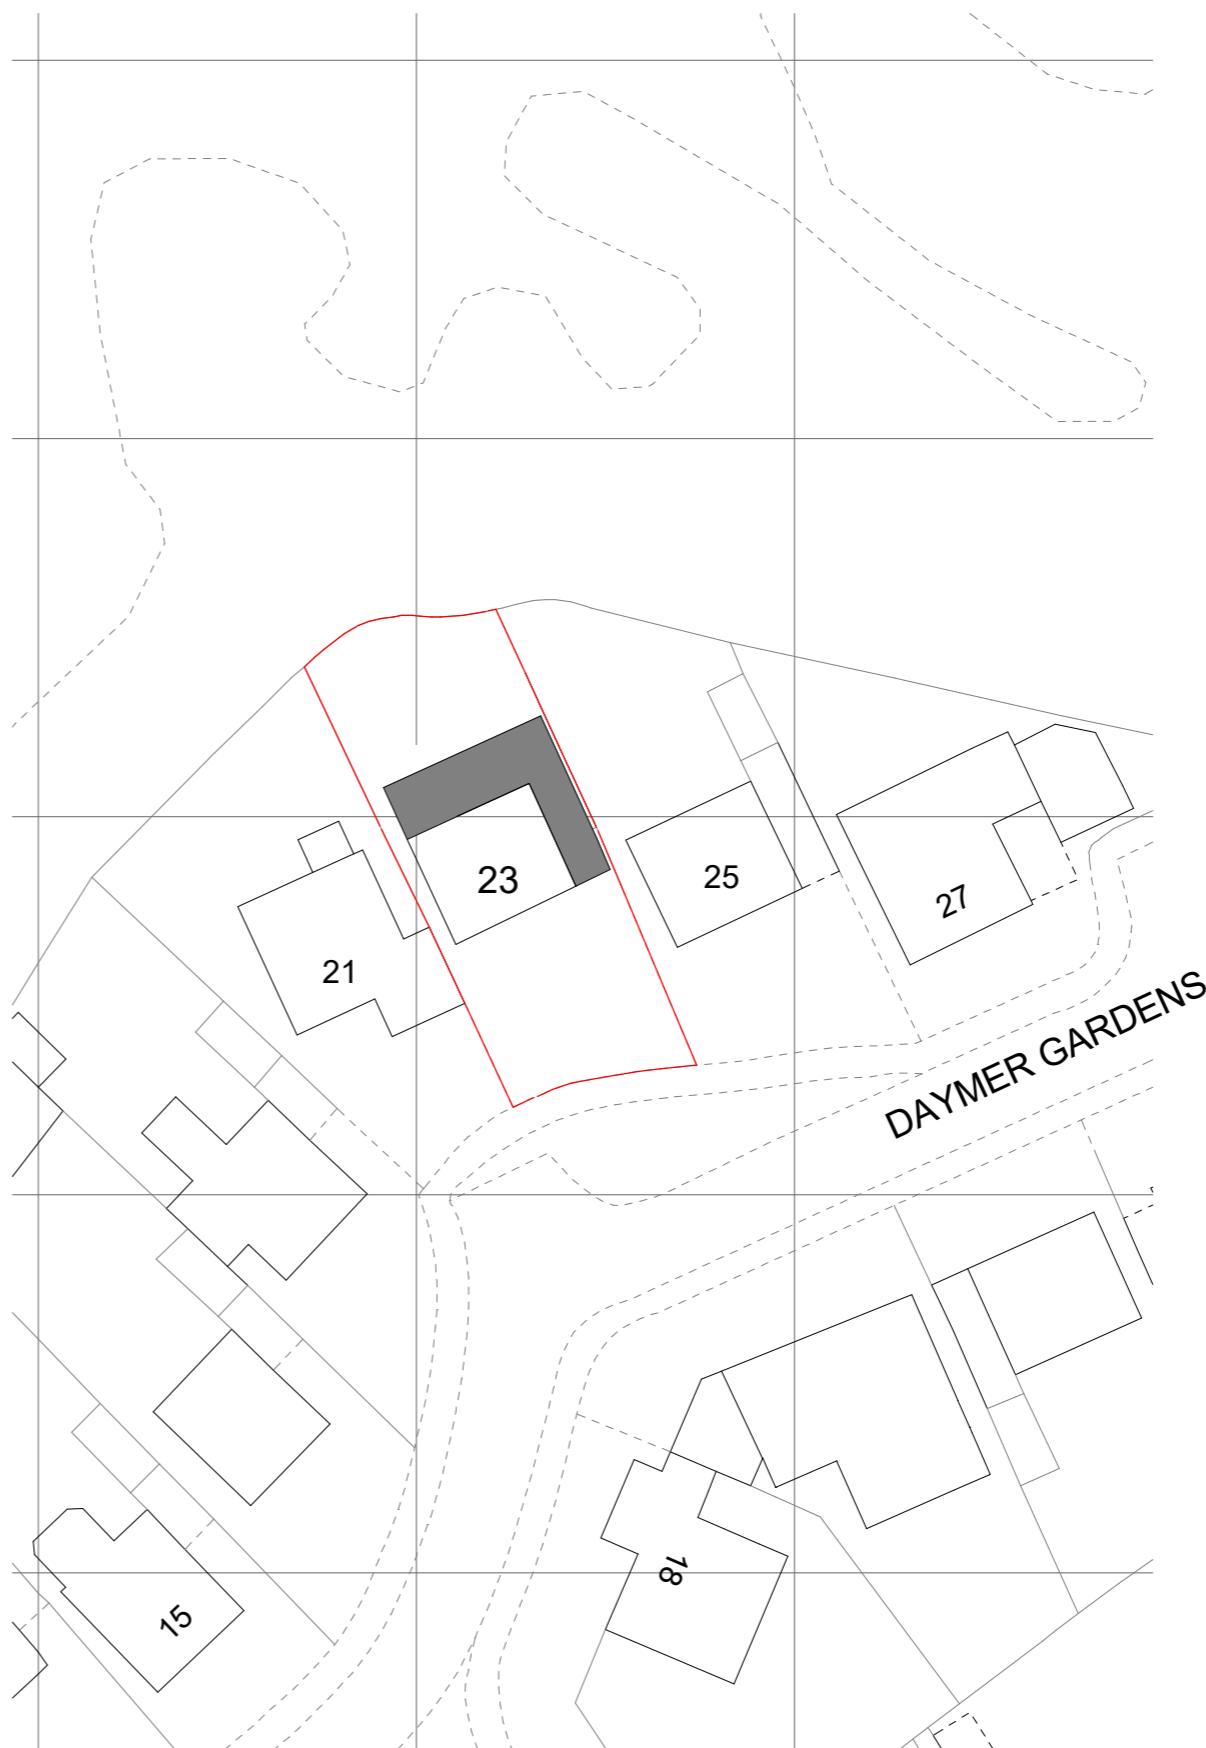

Block Plan Proposed

THE **MARKET** DESIGN & BUILD



A TRUE DESIGN & BUILD COMPANY

320 High Street
Harlington, Hayes,
Middlesex,
UB3 5DU



t:0203 432 5269

www.themarketdesignbuild.com
info@themarketdesignbuild.com

General Notes:

Copyright The Market Design & Build. No implied licence exists. This drawing should not be used to calculate areas for the purposes of valuation. Do not scale this drawing. All dimensions to be checked on the site by the contractor and such dimensions to be their responsibility. All work must comply with relevant British Standards and Building Regulations requirements. Drawing errors and omissions to be reported to the architect. To be read in conjunction with Architect's specification and other consultant information. All fixed furniture drawn is for guidance only. Refer to separate drawings and schedules.

Drawing Status:

PLANNING

Project Name
23 Daymer Gardens, HA5 2HW

Clients Name
Vik Suresh

Drawing Title Block Plan

Block Plan

Scale 1:100@A3	Date APRIL 2024	Drawn By PS
Drawing Number 240019-PL-D 0001		
Issue Date 10/03/2025	Checked GT	Revision 4



THE **MARKET** DESIGN & BUILD



A TRUE DESIGN & BUILD COMPANY

320 High Street
Harlington, Hayes,
Middlesex,
UB3 5DU

t:0203 432 5269

www.themarketdesignbuild.com
info@themarketdesignbuild.com

General Notes:

Copyright The Market Design & Build. No implied licence exists. This drawing should not be used to calculate areas for the purposes of valuation. Do not scale this drawing. All dimensions to be checked on the site by the contractor and such dimensions to be their responsibility. All work must comply with relevant British Standards and Building Regulations requirements. Drawing errors and omissions to be reported to the architect. To be read in conjunction with Architect's specification and other consultant information. All fixed furniture drawn is for guidance only. Refer to separate drawings and schedules.

Drawing Status:

PLANNING

Project Name
23 Daymer Gardens, HA5 2HW

Clients Name
Vik Suresh

Drawing Title

Ground Floor


Description Extensions

Scale Date Drawn By
1:100@A3 APRIL 2024 PS

Drawing Number
240019_R1_D.0003

Issue Date 10/03/2025	Checked GT	Revision 4
--------------------------	---------------	---------------

*All dimensions are approximate only have been added for information purposes only.
Dimensions should be checked prior to construction or manufacture*

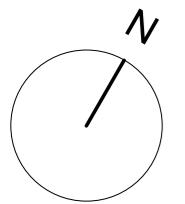

1

2

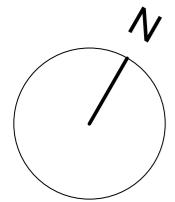

N

THE **MARKET** DESIGN & BUILD

A TRUE DESIGN & BUILD COMPANY

320 High Street
Harlington, Hayes,
Middlesex,
UB3 5DU

t:0203 432 5269

www.themarketdesignbuild.com
info@themarketdesignbuild.com

General Notes:

Copyright The Market Design & Build. No implied licence exists. This drawing should not be used to calculate areas for the purposes of valuation. Do not scale this drawing. All dimensions to be checked on the site by the contractor and such dimensions to be their responsibility. All work must comply with relevant British Standards and Building Regulations requirements. Drawing errors and omissions to be reported to the architect. To be read in conjunction with Architect's specification and other consultant information. All fixed furniture drawn is for guidance only. Refer to separate drawings and schedules.

Drawing Status:

PLANNING

Project Name
23 Daymer Gardens, HA5 2HW

Clients Name
/ik Suresh


Drawing Title
First Floor

Description Extensions

Scale Date Drawn By
1:100@A3 APRIL 2024 PS

Drawing Number
340010_RL_D.0003

Issue Date	Checked	Revision
10/03/2025	GT	4

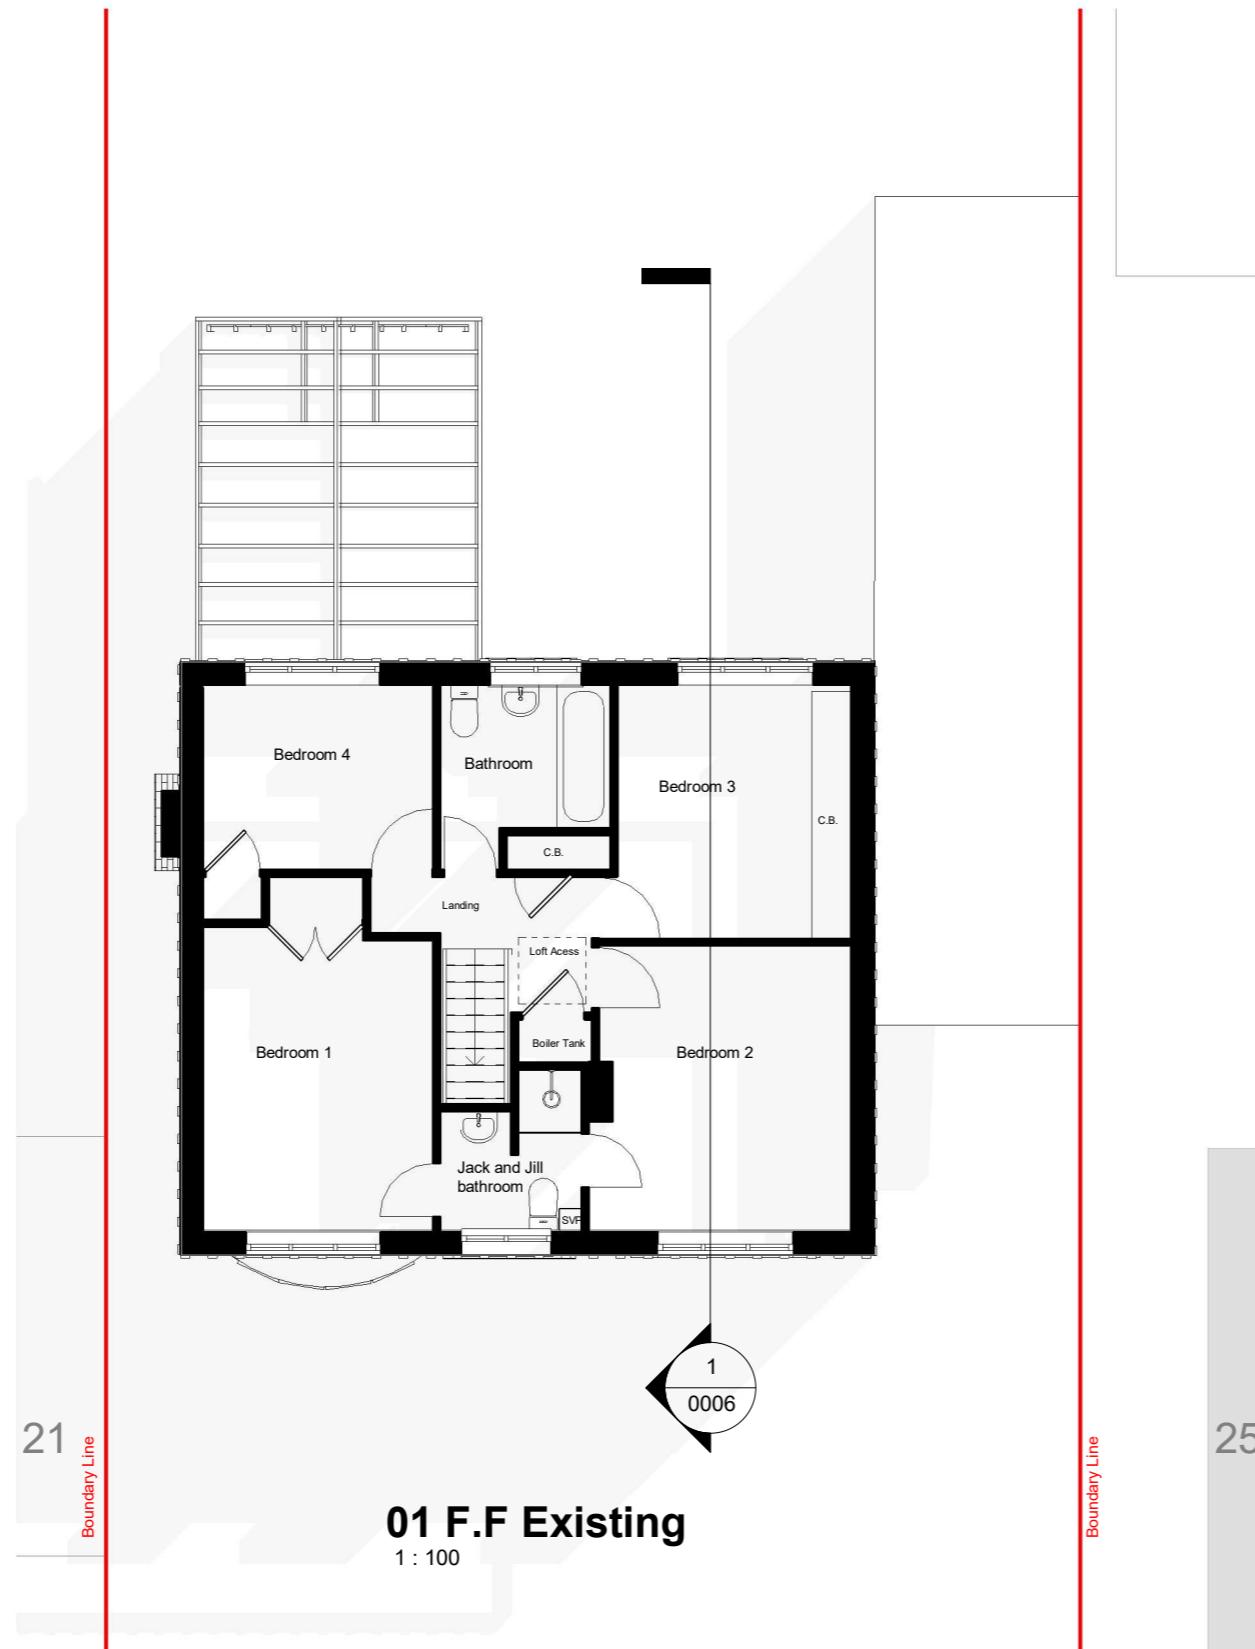


01 F.F Existing

1 : 100

A horizontal timeline from 0 to 10m. Black bars are at 0-1m, 2-3m, 4-5m, 6-7m, 8-9m, and 10m. White bars are at 1-2m, 3-4m, 5-6m, 7-8m, and 9-10m.

All dimensions are approximate only have been added for information purposes only.
Dimensions should be checked prior to construction or manufacture.

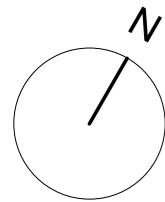

7

01 F.F Proposed

1 : 100

21

Boundary Line

25

Boundary Line

Proposed first floor rear extension

Proposed first floor side extension

Setback of 250mm left from the site boundary

250

45.00°

45.00°

Bedroom 01
King size bed
1500 x 2000mm

Bedroom 02
King size bed
1500 x 2000mm

Shared bathroom

Linen/laundry/utility

Bathroom

Passage

Proposed staircase

Double height space

Bedroom 04
Super king size bed
1800 x 2000mm

Walk-in-wardrobe

Bedroom 03
Super king size bed
1800 x 2000mm

Walk-in-wardrobe

Dressing area

Dressing area

0006

01 F.F Proposed

1 : 100

01 F.F Proposed

1 : 100

— — — INDICATIVE STRUCTURE ABOVE
(REFER TO SE INFORMATION)

DEMOLITION

DEMOLITION

SITE BOUNDARY

INDICATIVE STRUCTURE ABOVE

**INDICATIVE STRUCTURE ABOVE
(REFER TO SE INFORMATION)**

*All dimensions are approximate only have been added for information purposes only.
Dimensions should be checked prior to construction or manufacture.*

THE **MARKET** DESIGN & BUILD



A TRUE DESIGN & BUILD COMPANY

320 High Street
Harlington, Hayes,
Middlesex,
UB3 5DU

t:0203 432 5269

www.themarketdesignbuild.com
info@themarketdesignbuild.com

General Notes:

Copyright The Market Design & Build. No implied licence exists. This drawing should not be used to calculate areas for the purposes of valuation. Do not scale this drawing. All dimensions to be checked on the site by the contractor and such dimensions to be their responsibility. All work must comply with relevant British Standards and Building Regulations requirements. Drawing errors and omissions to be reported to the architect. To be read in conjunction with Architect's specification and other consultant information. All fixed furniture drawn is for guidance only. Refer to separate drawings and schedules.

Drawing Status:

PLANNING

Project Name
23 Daymer Gardens, HA5 2HW

Clients Name
Vik Suresh


Drawing Title
First Floor-Proposed

Description Extensions


Scale Date Drawn By
1:100@A3 APRIL 2024 PS

Drawing Number
340010 PL D 0003A

Z40019-FL-D 0003A

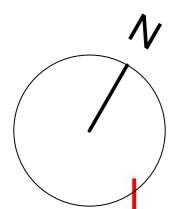


N

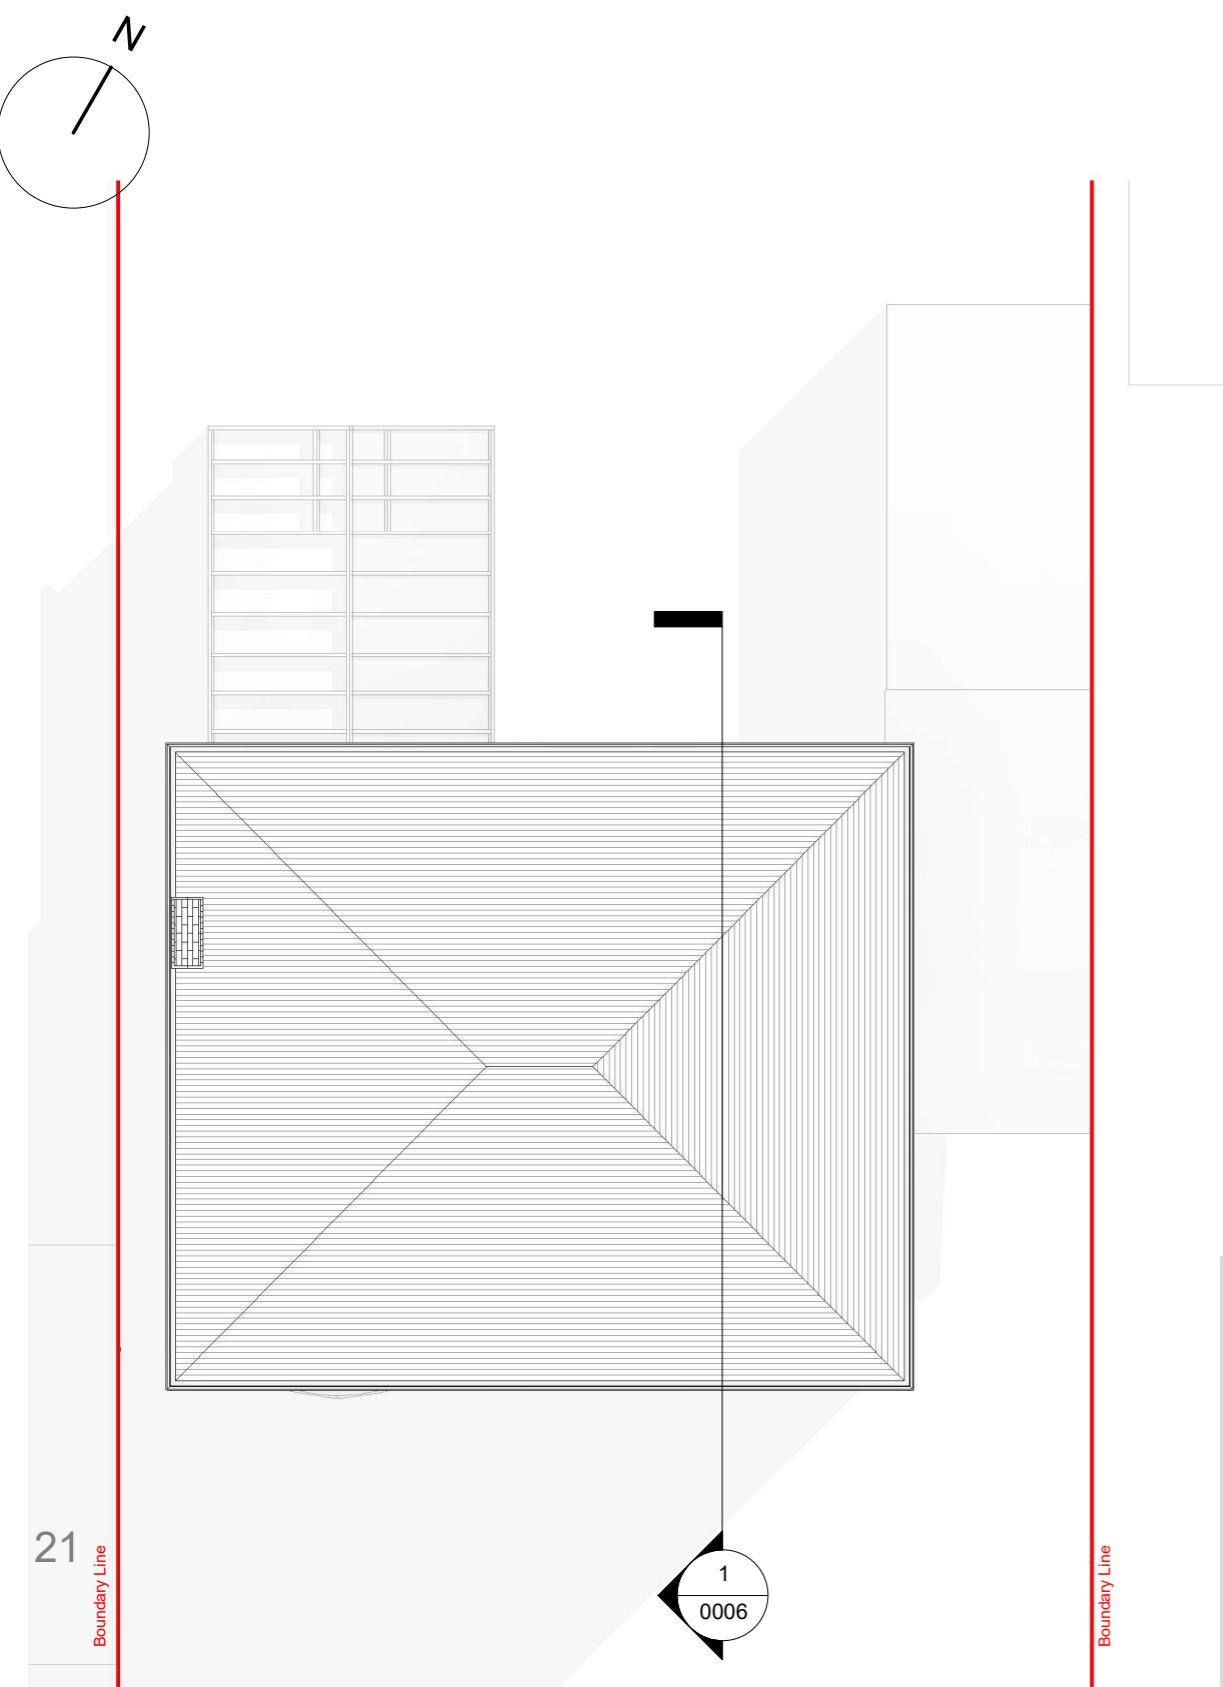

03 Roof Existing

1 : 100

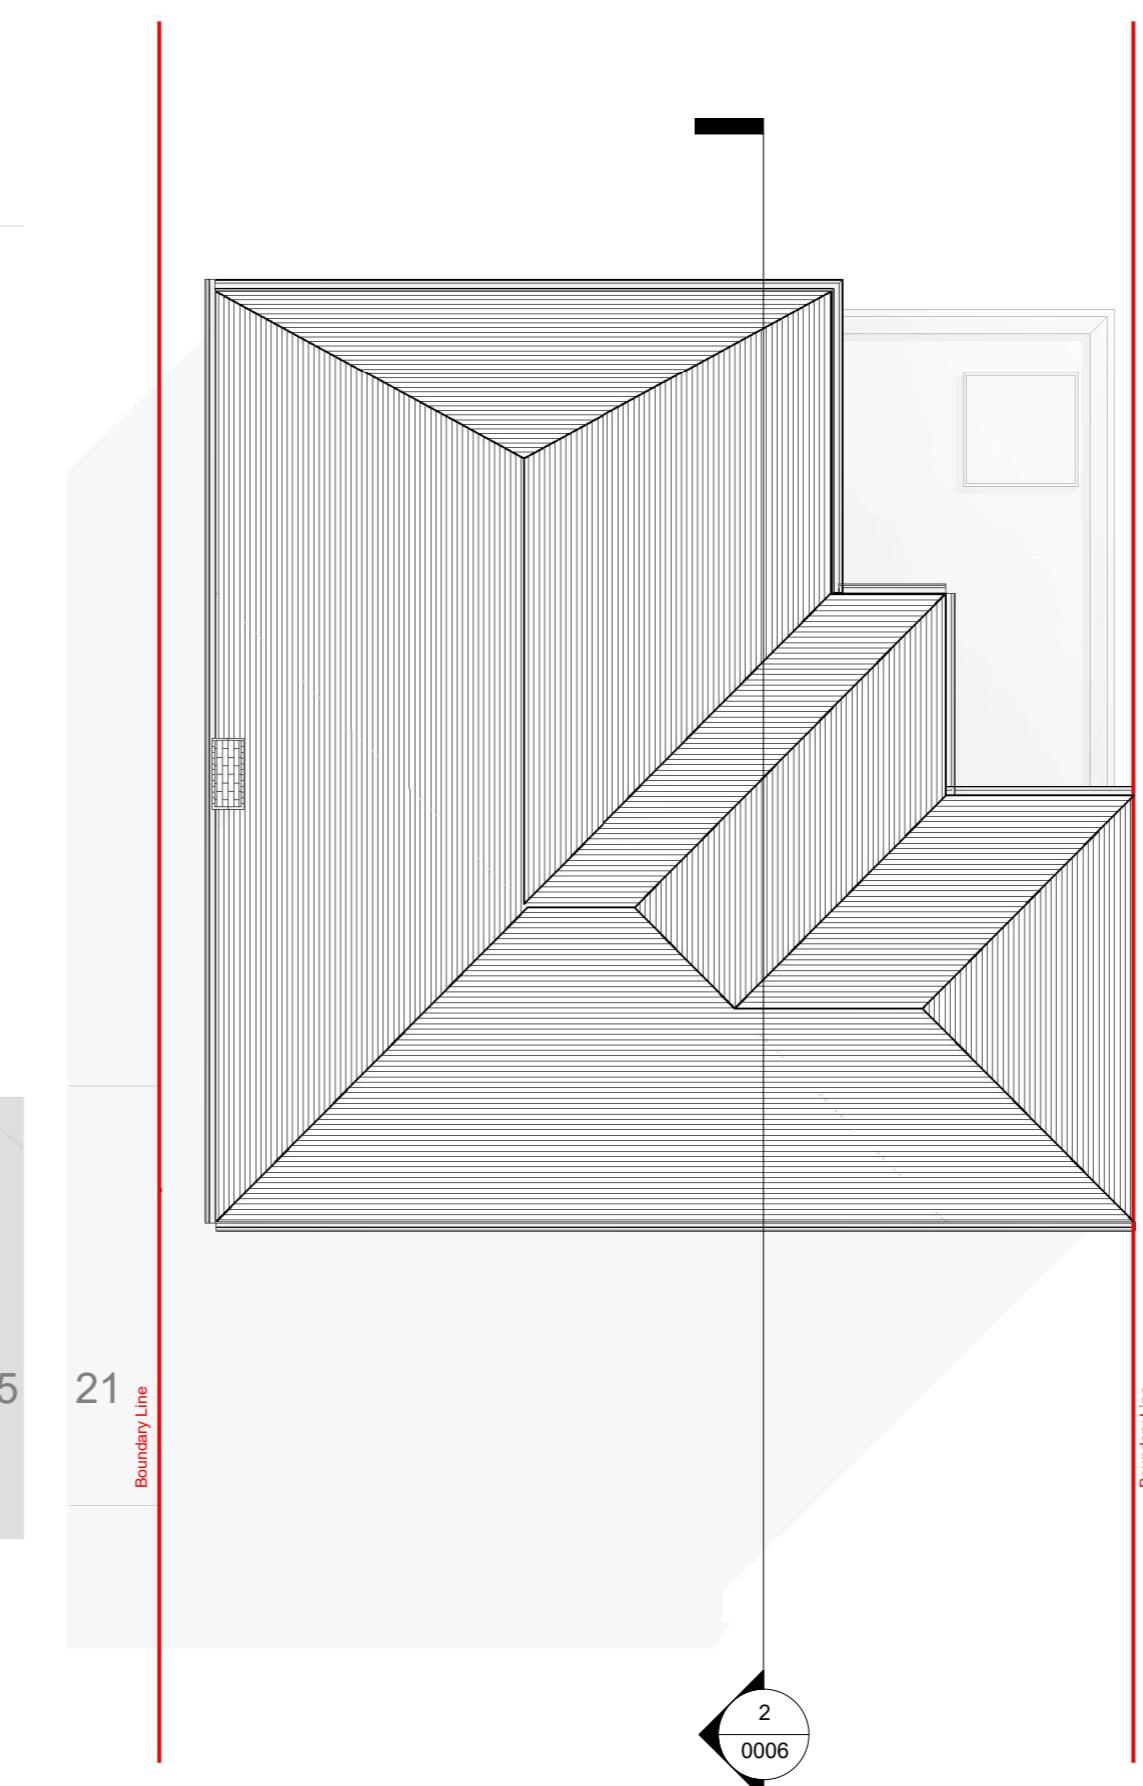

03 Roof Plan Proposed

1 : 100

*All dimensions are approximate only have been added for information purposes only.
Dimensions should be checked prior to construction or manufacture*

THE **MARKET** DESIGN & BUILD



A TRUE DESIGN & BUILD COMPANY

320 High Street
Harlington, Hayes,
Middlesex,
UB3 5DU

t:0203 432 5269

www.themarketdesignbuild.com
info@themarketdesignbuild.com

General Notes:

Copyright The Market Design & Build. No implied licence exists. This drawing should not be used to calculate areas for the purposes of valuation. Do not scale this drawing. All dimensions to be checked on the site by the contractor and such dimensions to be their responsibility. All work must comply with relevant British Standards and Building Regulations requirements. Drawing errors and omissions to be reported to the architect. To be read in conjunction with Architect's specification and other consultant information. All fixed furniture drawn is for guidance only. Refer to separate drawings and schedules.

Drawing Status:

PLANNING

Project Name
23 Daymer Gardens, HA5 2HW

Clients Name
Vik Suresh

Drawing Title

Roof Plans

Description Extensions

Scale 1:100@A3	Date APRIL 2024	Drawn By PS
Drawing Number 240019-PL-D 0005		
Issue Date 10/03/2025	Checked GT	Revision 4

320 High Street
Harlington, Hayes,
Middlesex,
UB3 5DU

www.themarketdesignbuild.com
info@themarketdesignbuild.com

General Notes:

Copyright The Market Design & Build. No implied licence exists. This drawing should not be used to calculate areas for the purposes of valuation. Do not scale this drawing. All dimensions to be checked on the site by the contractor and such dimensions to be their responsibility. All work must comply with relevant British Standards and Building Regulations requirements. Drawing errors and omissions to be reported to the architect. To be read in conjunction with Architect's specification and other consultant information. All fixed furniture drawn is for guidance only. Refer to separate drawings and schedules.

Drawing Status:

PLANNING

Project Name
23 Daymer Gardens, HA5 2HW

Clients Name
Vik Suresh

Drawing Title

Section 1

Description Extensions

Scale Date Drawn By
1:100@A3 APRIL 2024 PS


Drawing Number
340010_R1_D.0006

Issue Date
10/03/2025



Section 1 - Existing

1 : 100

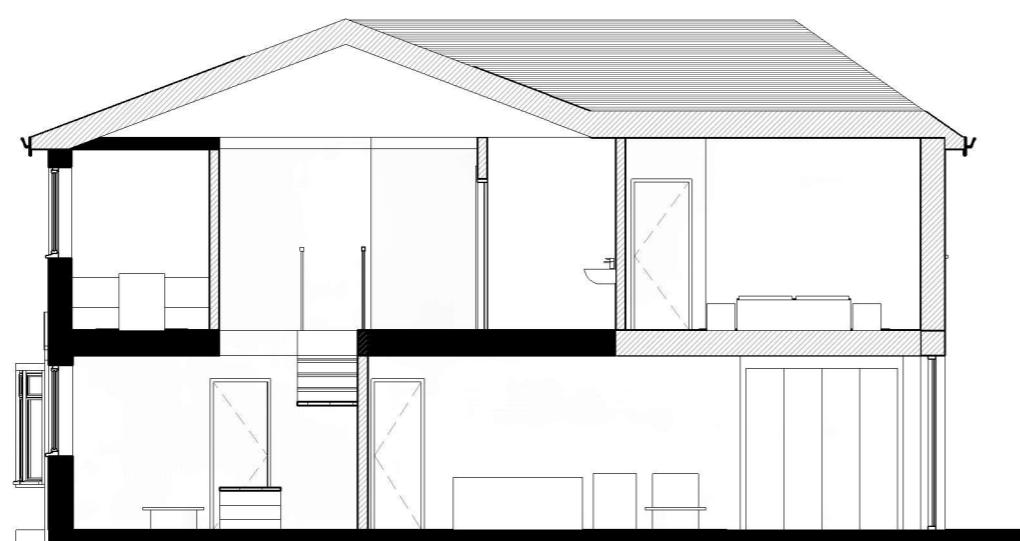

LEGEND

- EXISTING
- DEMOLITION
- SITE BOUNDARY
- INDICATIVE STRUCTURE ABOVE
(REFER TO SITE INFORMATION)

A horizontal number line representing distance in meters. The line starts at 0 and ends at 10m. It is marked with tick marks at 1m, 2m, 3m, 4m, 5m, 6m, 7m, 8m, and 9m. The segments between 0-1m, 2-3m, 4-5m, 6-7m, and 8-9m are shaded black. The segment between 5-6m is white.

Section 1 - Proposed

1:100

*All dimensions are approximate only have been added for information purposes only.
Dimensions should be checked prior to construction or manufacture.*

General Notes:

Copyright The Market Design & Build. No implied licence exists. This drawing should not be used to calculate areas for the purposes of valuation. Do not scale this drawing. All dimensions to be checked on the site by the contractor and such dimensions to be their responsibility. All work must comply with relevant British Standards and Building Regulations requirements. Drawing errors and omissions to be reported to the architect. To be read in conjunction with Architect's specification and other consultant information. All fixed furniture drawn is for guidance only. Refer to separate drawings and schedules.

Drawing Status:

PLANNING

Project Name
23 Daymer Gardens, HA5 2HW

Clients Name
Vik Suresh

Drawing Title
Front Elevation

Description Extensions

Scale
1:100@A3 Date
APRIL 2024 Drawn By
PS

Drawing Number
240010_R1_D.0008

Issue Date
10/03/2025




Front elevation- Existing

1 : 100



Front elevation- Proposed

1 : 100

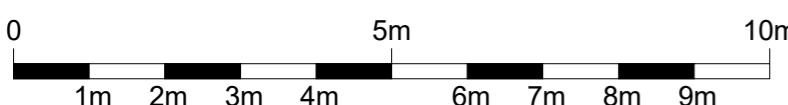

*All dimensions are approximate only have been added for information purposes only.
Dimensions should be checked prior to construction or manufacture.*





Rear elevation - Existing

1 : 100



Rear elevation - Proposed

1 : 100

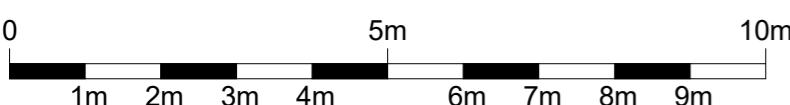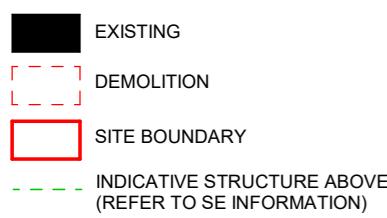

*All dimensions are approximate only have been added for information purposes only.
Dimensions should be checked prior to construction or manufacture*

Rev.	Description	by	Date
1	P1	PS	06/11/2024
2	P2	PS	14/01/2025
3	P3	PS	10/02/2025
4	P4	PS	10/03/2025

Project Name
23 Daymer Gardens, HA5 2HW

Clients Name
Vik Suresh

Drawing Title
Rear Elevation

Description
Extensions

Scale
1:100@A3

Date
APRIL 2024

Drawn By
PS

Drawing Number
240019-PL-D 0009

Issue Date
10/03/2025

Checked
GT

Revision
4

t:0203 432 5269

smooth and short distance

www.themarketdesignbu
info@themarketdesignbu

General Notes:

Copyright The Market Design & Build. No implied licence exists. This drawing should not be used to calculate areas for the purposes of valuation. Do not scale this drawing. All dimensions to be checked on the site by the contractor and such dimensions to be their responsibility. All work must comply with relevant British Standards and Building Regulations requirements. Drawing errors and omissions to be reported to the architect. To be read in conjunction with Architect's specification and other consultant information. All fixed furniture drawn is for guidance only. Refer to separate drawings and schedules.

Drawing Status:

PLANNING

Project Name
23 Daymer Gardens, HA5 2HW

Clients Name
Vik Suresh

Drawing Title
Side Elevation 1

Description Extensions

Scale Date Drawn By
1:100@A3 APRIL 2024 PS


Drawing Number
340010_R1_D.0010

Issue Date
10/03/2025





Side elevation 1 - Existing

1 : 100

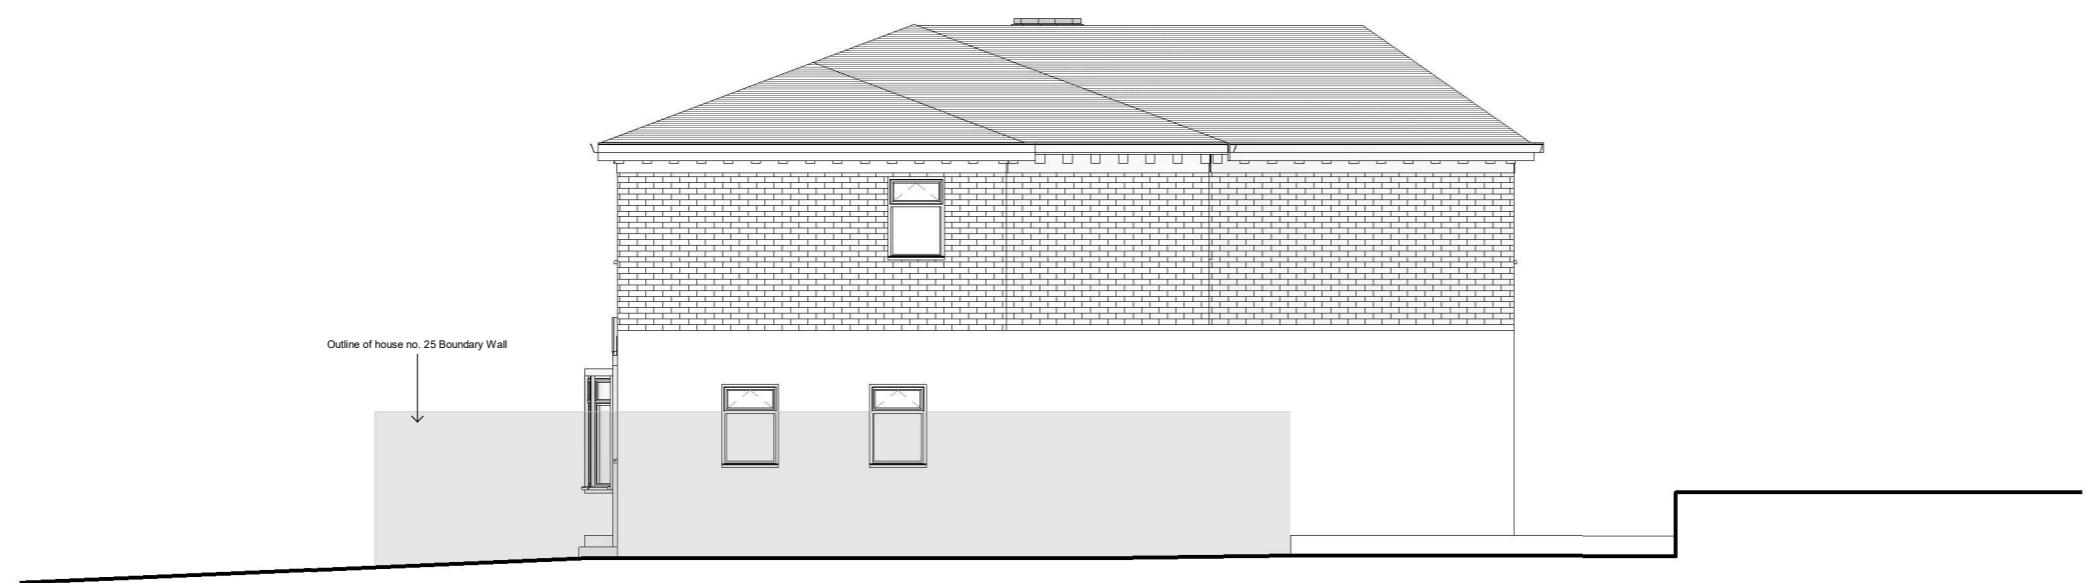

Side elevation 1 - Proposed

1 : 100

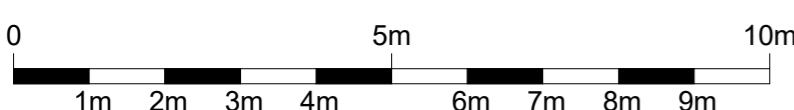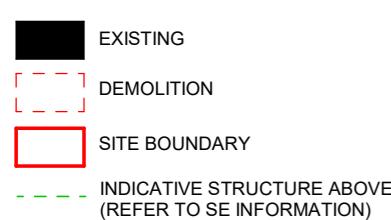

All dimensions are approximate only have been added for information purposes only.
Dimensions should be checked prior to construction or manufacture.

General Notes:

Copyright The Market Design & Build. No implied licence exists. This drawing should not be used to calculate areas for the purposes of valuation. Do not scale this drawing. All dimensions to be checked on the site by the contractor and such dimensions to be their responsibility. All work must comply with relevant British Standards and Building Regulations requirements. Drawing errors and omissions to be reported to the architect. To be read in conjunction with Architect's specification and other consultant information. All fixed furniture drawn is for guidance only. Refer to separate drawings and schedules.

Drawing Status:

PLANNING

Rev.	Description	by	Date
1	P1	PS	06/11/2024
2	P2	PS	14/01/2025
3	P3	PS	10/02/2025
4	P4	PS	10/03/2025

Project Name
23 Daymer Gardens, HA5 2HW

Clients Name
Vik Suresh


Drawing Title
Side Elevation 2

Description
Extensions

Scale 1:100@A3 Date APRIL 2024 Drawn By PS


Drawing Number
240019-PL-D 0011

Issue Date 10/03/2025 Checked GT Revision 4

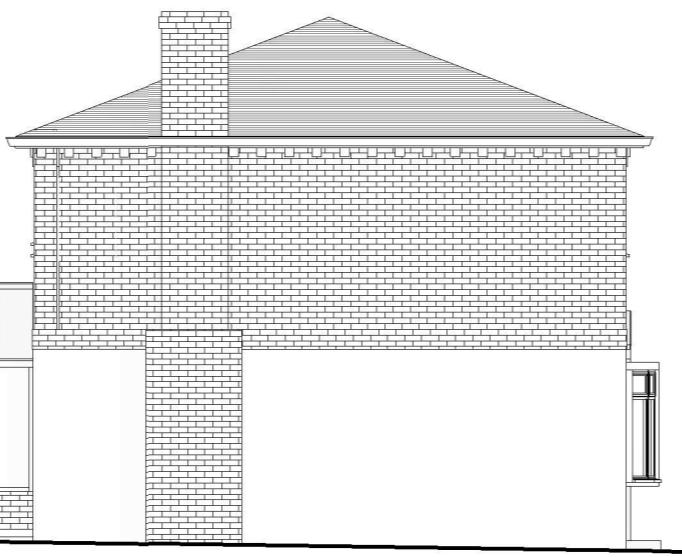

Side elevation 2 - Existing


1 : 100

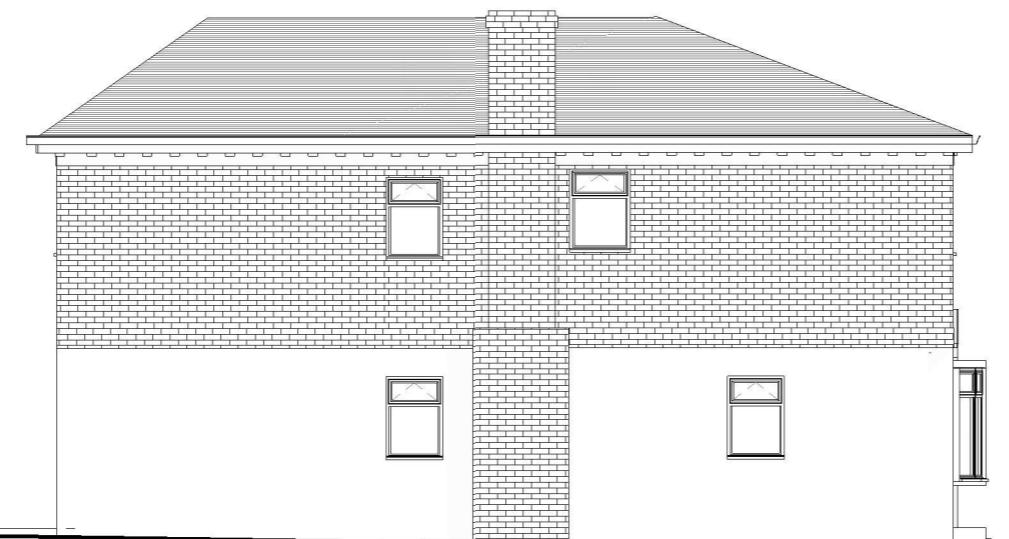

Side elevation 2 - Proposed

1 : 100

- █ EXISTING
- █ DEMOLITION
- █ SITE BOUNDARY
- █ INDICATIVE STRUCTURE ABOVE
(REFER TO SE INFORMATION)

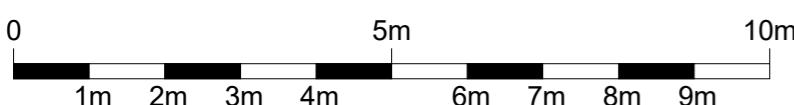

All dimensions are approximate only have been added for information purposes only.
Dimensions should be checked prior to construction or manufacture