


Block/site Plan Proposed
1 : 500





Front elevation- Existing
1 : 100

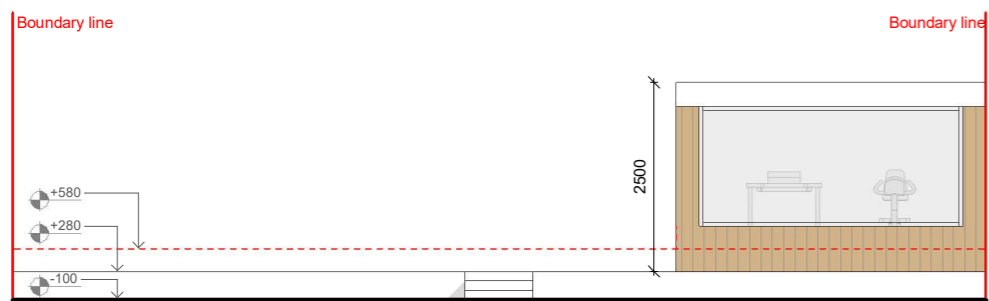


Front elevation- Proposed
1 : 100


- EXISTING
- DEMOLITION
- SITE BOUNDARY

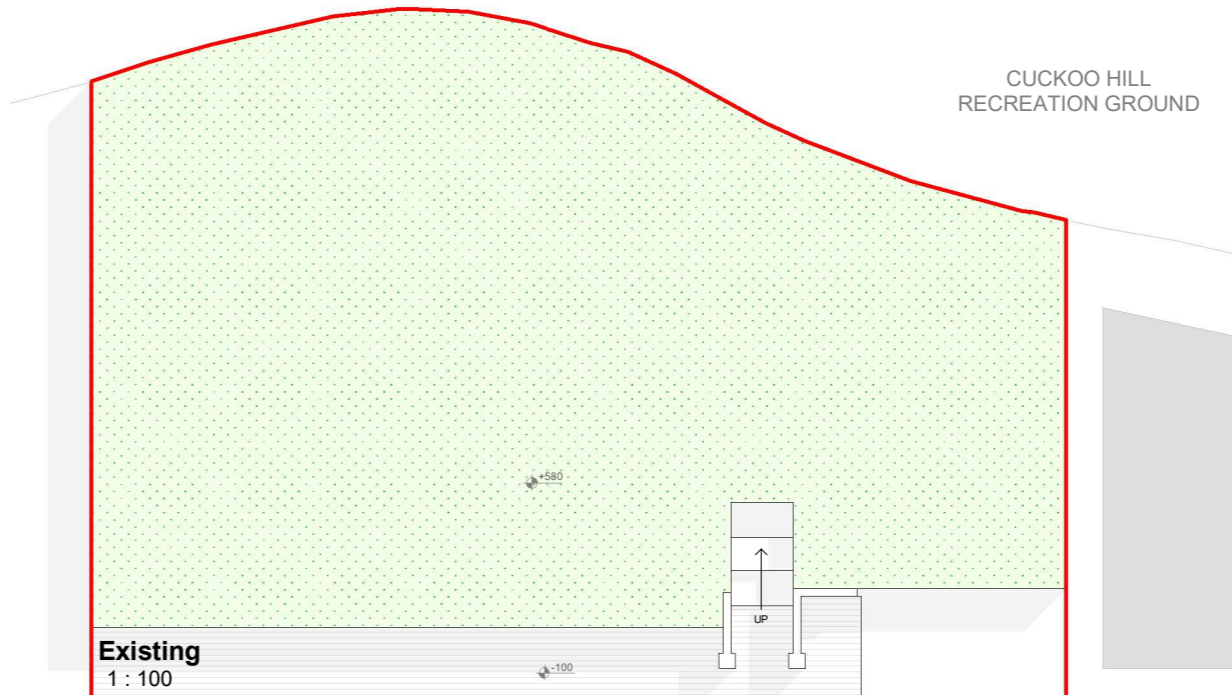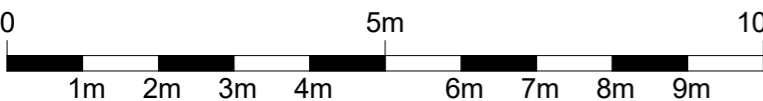

Existing
1 : 100

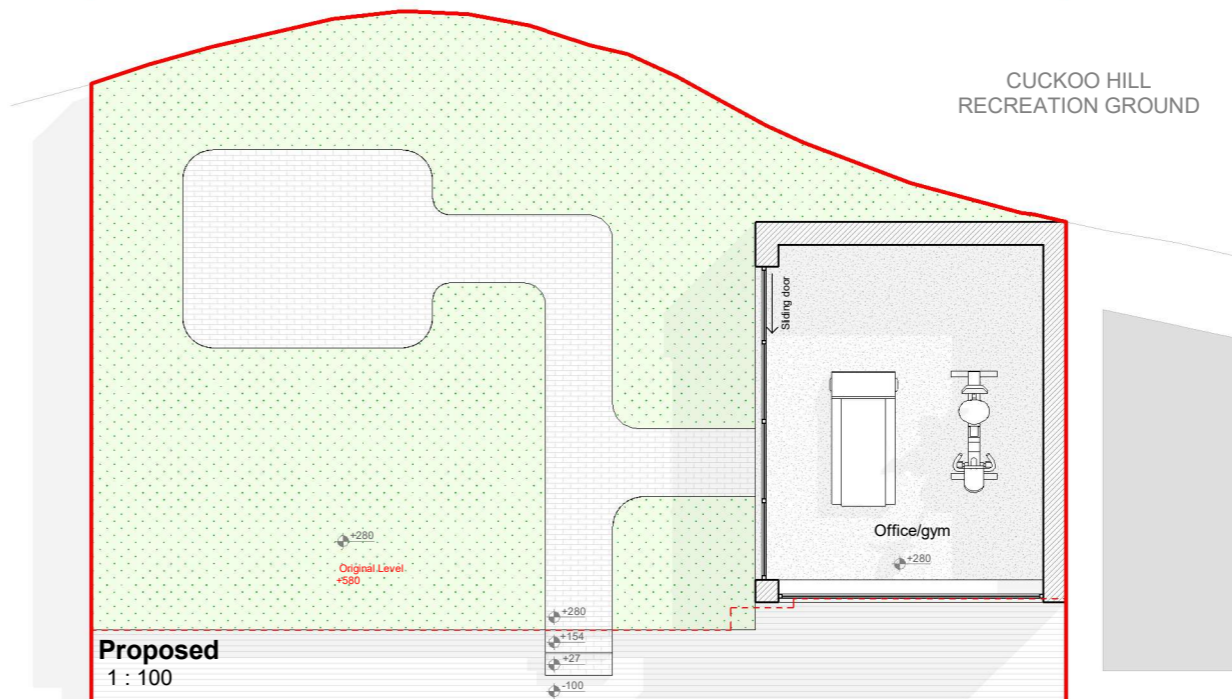

Proposed
1 : 100

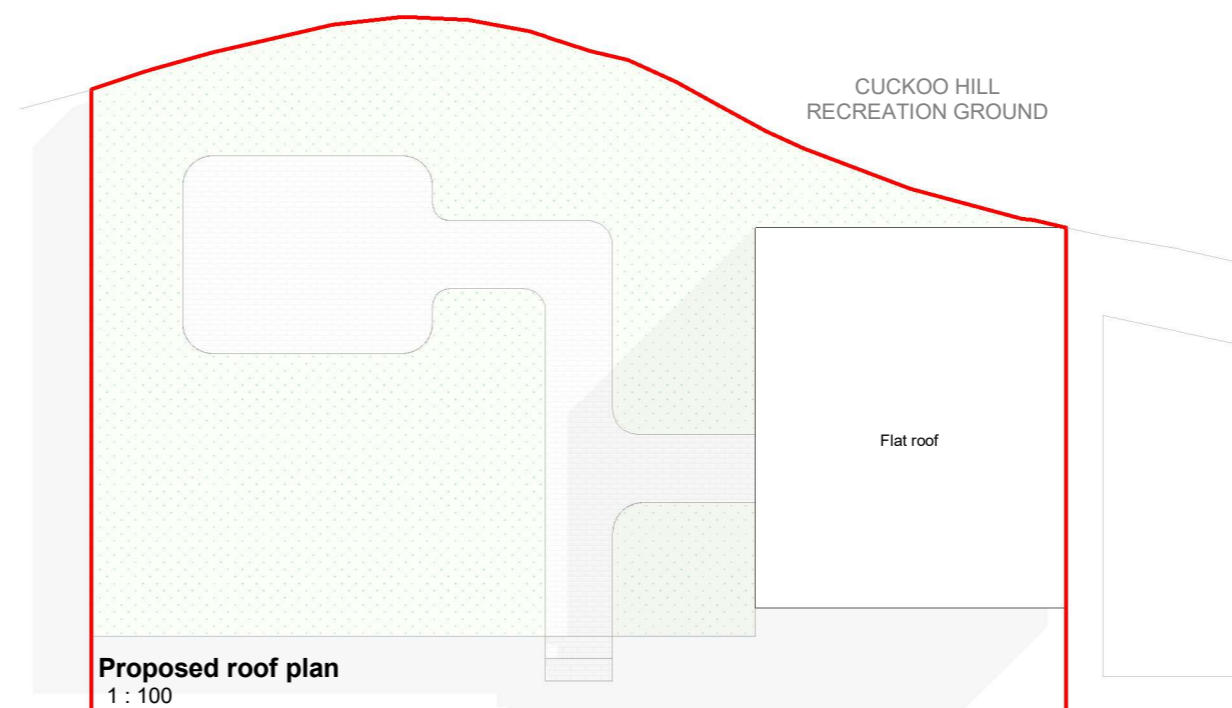

Proposed roof plan
1 : 100

All dimensions are approximate only have been added for information purposes only. Dimensions should be checked prior to construction or manufacture

THE MARKET

DESIGN & BUILD

A TRUE DESIGN & BUILD COMPANY

320 High Street
Harlington, Hayes,
Middlesex,
UB3 5DU

t:0203 432 5269

www.themarketdesignbuild.com
info@themarketdesignbuild.com

General Notes:

Copyright The Market Design & Build. No implied licence exists. This drawing should not be used to calculate areas for the purposes of valuation. All dimensions to be checked on the site by the contractor and such dimensions to be their responsibility. All work must comply with relevant British Standards and Building Regulations requirements. Drawing errors and omissions to be reported to the architect. To be read in conjunction with Architect's specification and other consultant information. All fixed furniture drawn is for guidance only. Refer to separate drawings and schedules.

Drawing Status:

PLANNING

Rev.	Description	by	Date
P1	Pre-application	PS	28/05/2024
P2	Planning	PS	06/11/2024
P3	Planning	PS	14/01/2025
P4	Planning	PS	10/02/2025
P5	Planning	PS	10/03/2025
P6	Planning	PS	21/04/2026

Project Name
23 Daymer Gardens, HA5 2HW

Clients Name
Vik Suresh

Drawing Title
Outbuilding 01

Description
Outbuilding drawings

Scale 1:100@A3	Date APRIL 2024	Drawn By PS
-------------------	--------------------	----------------

Drawing Number
240019-PL-D 0013

Issue Date 21/04/2026	Checked PN	Revision P6
--------------------------	---------------	----------------

320 High Street
Harlington, Hayes,
Middlesex,
UB3 5DU

t:0203 432 5269

www.themarketdesignbuild.com
info@themarketdesignbuild.com

General Notes:

Copyright The Market Design & Build. No implied licence exists. This drawing should not be used to calculate areas for the purposes of valuation. All dimensions to be checked on the site by the contractor and such dimensions to be their responsibility. All work must comply with relevant British Standards and Building Regulations requirements. Drawing errors and omissions to be reported to the architect. To be read in conjunction with Architect's specification and other consultant information. All fixed furniture drawn is for guidance only. Refer to separate drawings and schedules.

Drawing Status:

PLANNING

Rev.	Description	by	Date
P1	Pre-application	PS	28/05/2024
P2	Planning	PS	06/11/2024
P3	Planning	PS	14/01/2025
P4	Planning	PS	10/02/2025
P5	Planning	PS	10/03/2025
P6	Planning	PS	21/04/2026

Project Name
23 Daymer Gardens, HA5 2HW

Clients Name
Vik Suresh

Drawing Title
Outbuilding 02

Description
Outbuilding drawings

Scale 1:100@A3	Date APRIL 2024	Drawn By PS
-------------------	--------------------	----------------

Drawing Number
240019-PL-D 0014


Issue Date 21/04/2026	Checked PN	Revision P6
--------------------------	---------------	----------------



Section - Existing
1 : 100



Rear Elevation - Existing
1 : 100

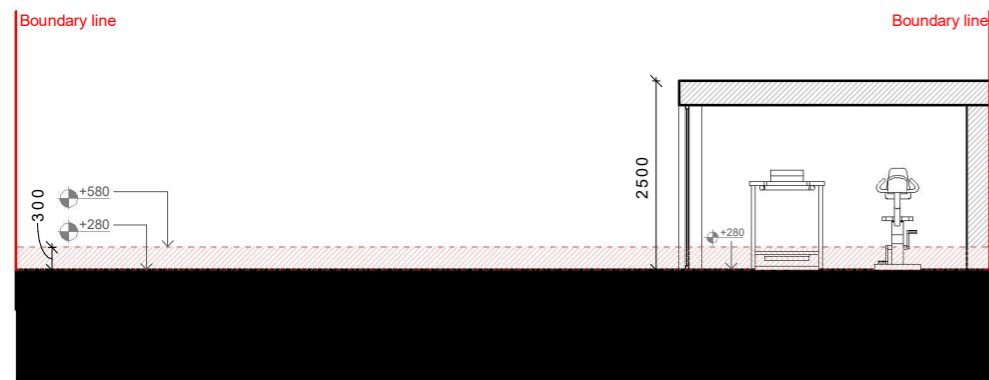


Section - Proposed
1 : 100



Rear Elevation - Proposed
1 : 100




Side elevation 1 - Existing
1 : 100

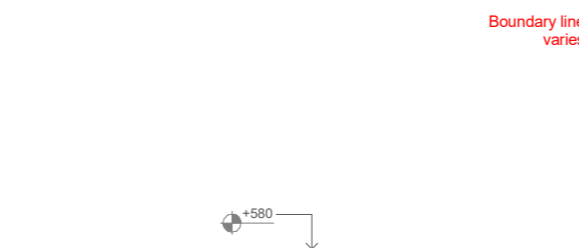

Side elevation 2 - Existing
1 : 100




Side elevation 1 - Proposed
1 : 100

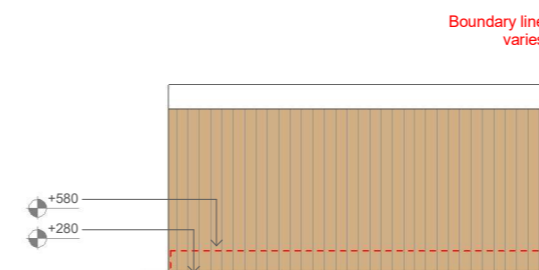

Side elevation 2 - Proposed
1 : 100

EXISTING
 DEMOLITION
 SITE BOUNDARY

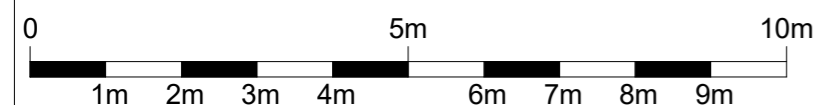

All dimensions are approximate only have been added for information purposes only. Dimensions should be checked prior to construction or manufacture