



JEWSON RUISLIP
314 WEST END ROAD
RUISLIP
MIDDX
HA4 6RE

PROPOSED
GARDEN BUILDING
SHOWROOM




UNIT 19 CHILTERN COURT
ASHRIDGE ROAD IND ESTATE
CHESHAM BUCKS HP5 2PX

TEL. 01494 702199

OFFICE@BUCKSGARDENROOMS.CO.UK

WWW.BUCKSGARDENROOMS.CO.UK

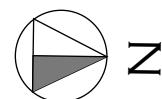

N

0 1000 2000 3000 4000

Scale in mm (@A3 Paper Size)

SHEET 1 OF 3
ISSUE 1

SCALE 1:50 [A3]
DATE: 02.02.23


JEWSON RUISLIP
314 WEST END ROAD
RUISLIP
MIDDX
HA4 6RE



GROUND LEVEL

FRONT ELEVATION (EAST)

PROPOSED
GARDEN BUILDING
SHOWROOM

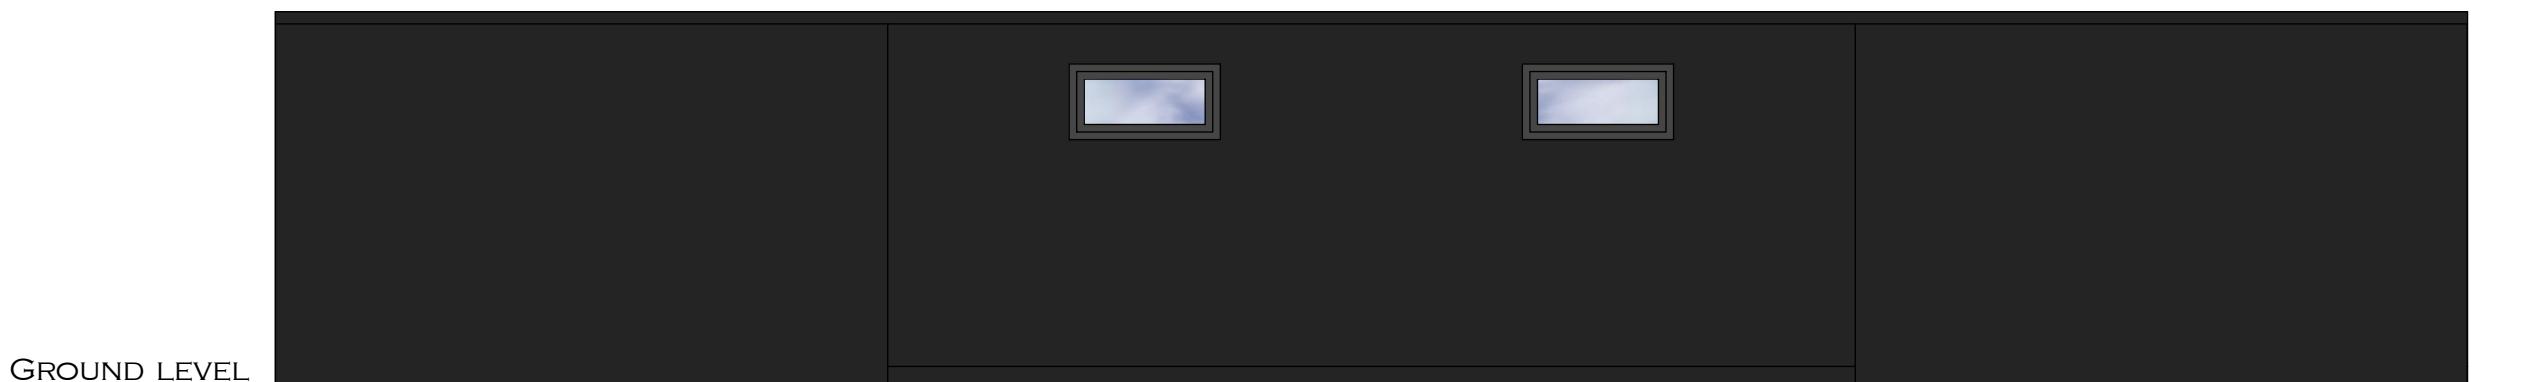

GROUND LEVEL

REAR ELEVATION (WEST)



UNIT 19 CHILTERN COURT
ASHRIDGE ROAD IND ESTATE
CHESHAM BUCKS HP5 2PX

TEL. 01494 702199

OFFICE@BUCKSGARDENROOMS.CO.UK

WWW.BUCKSGARDENROOMS.CO.UK




Scale in mm (@A3 Paper Size)

SHEET 2 OF 3
ISSUE 1

SCALE 1:50 [A3]
DATE: 02.02.23

JEWSON RUISLIP
314 WEST END ROAD
RUISLIP
MIDDX
HA4 6RE

PROPOSED
GARDEN BUILDING
SHOWROOM

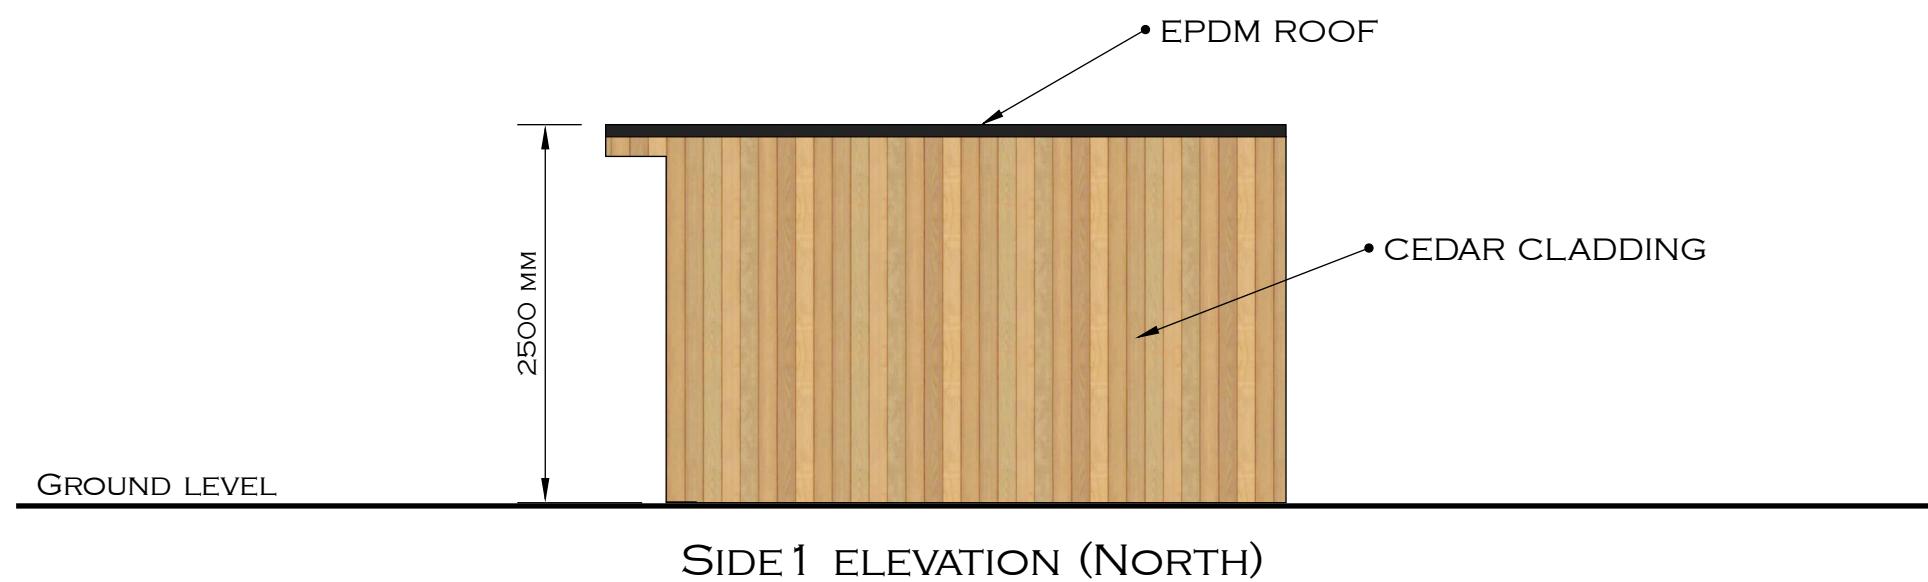


UNIT 19 CHILTERN COURT
ASHRIDGE ROAD IND ESTATE
CHESHAM BUCKS HP5 2PX

TEL. 01494 702199

OFFICE@BUCKSGARDENROOMS.CO.UK

WWW.BUCKSGARDENROOMS.CO.UK

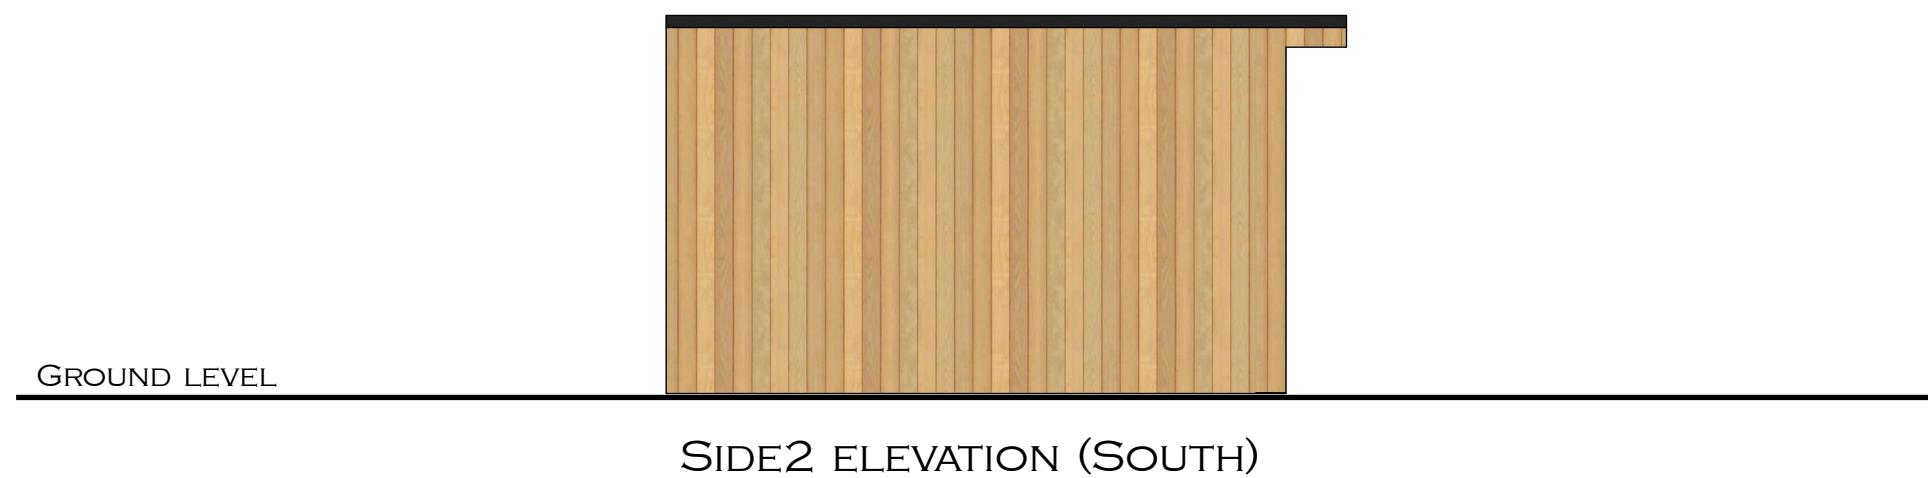

Scale in mm (@A3 Paper Size)

SHEET 3 OF 3
ISSUE 1

SCALE 1:50 [A3]
DATE: 02.02.23