

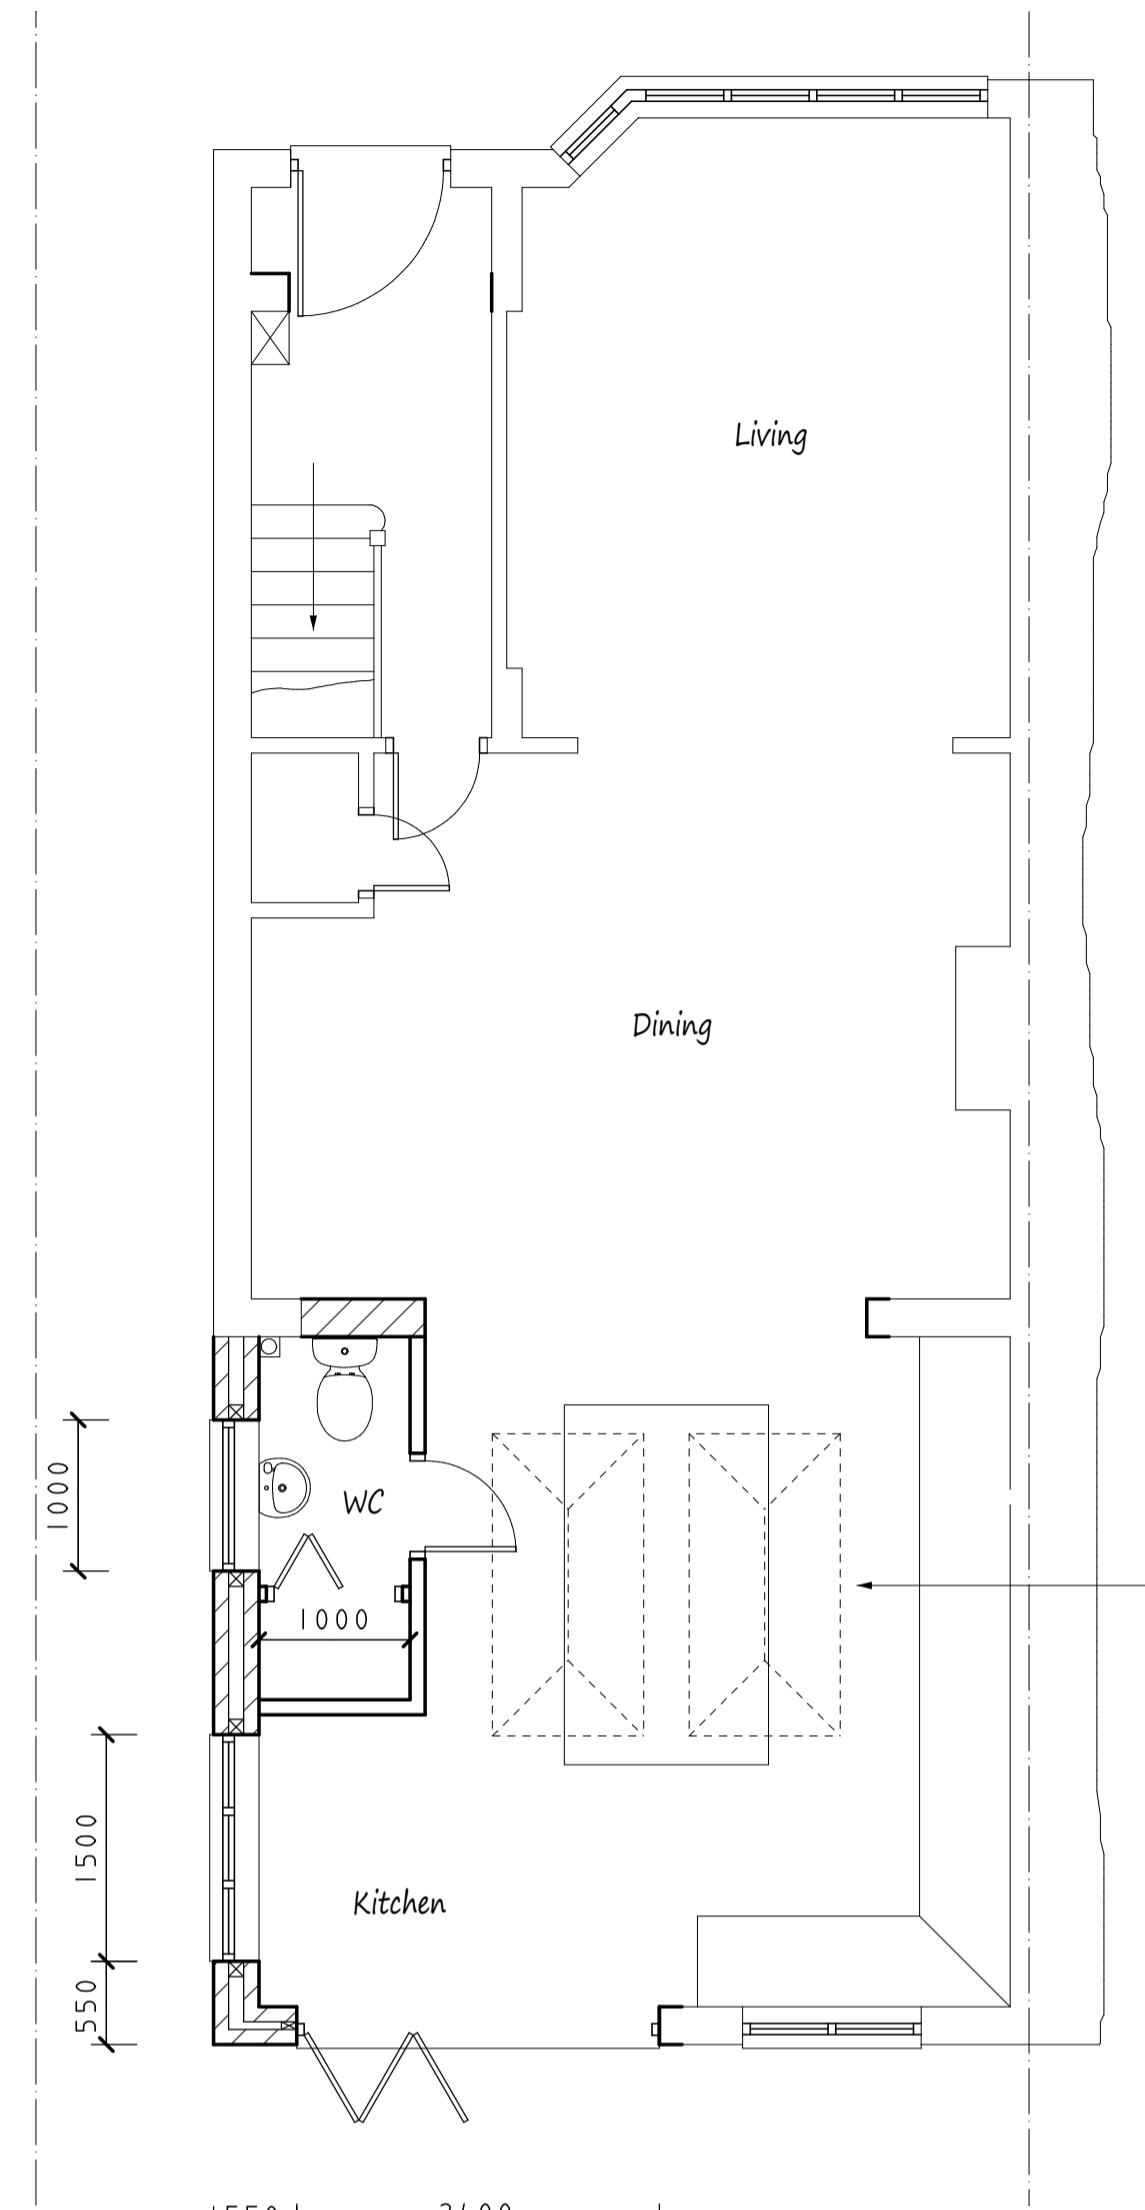
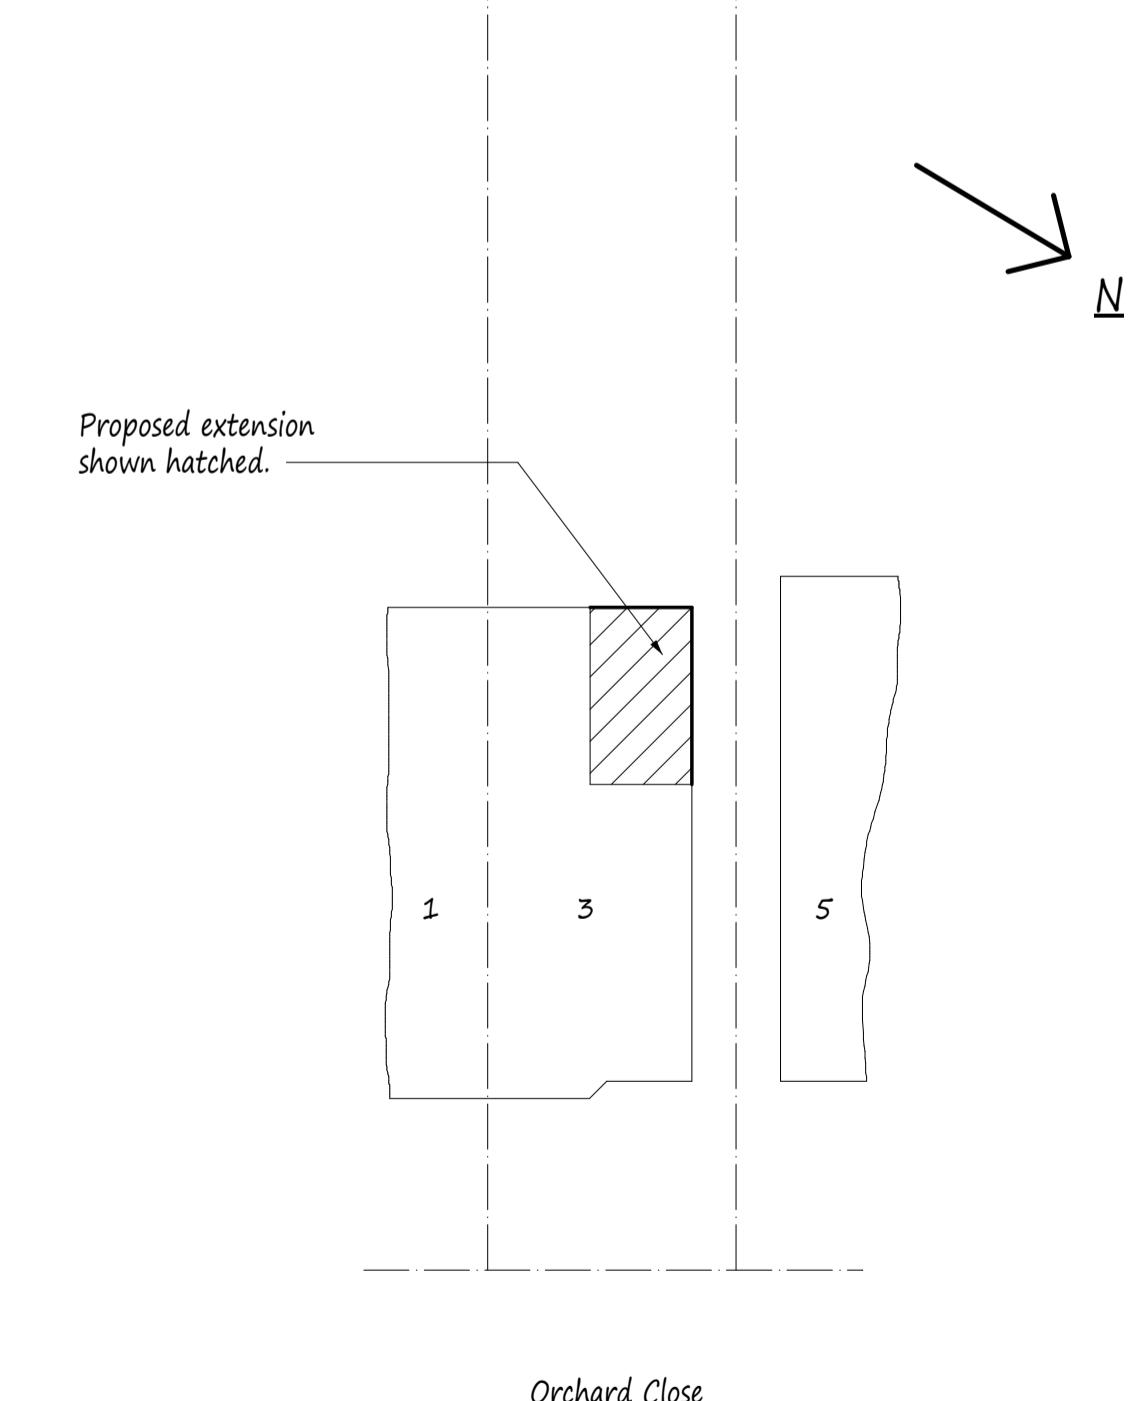


Existing Ground Floor Plan

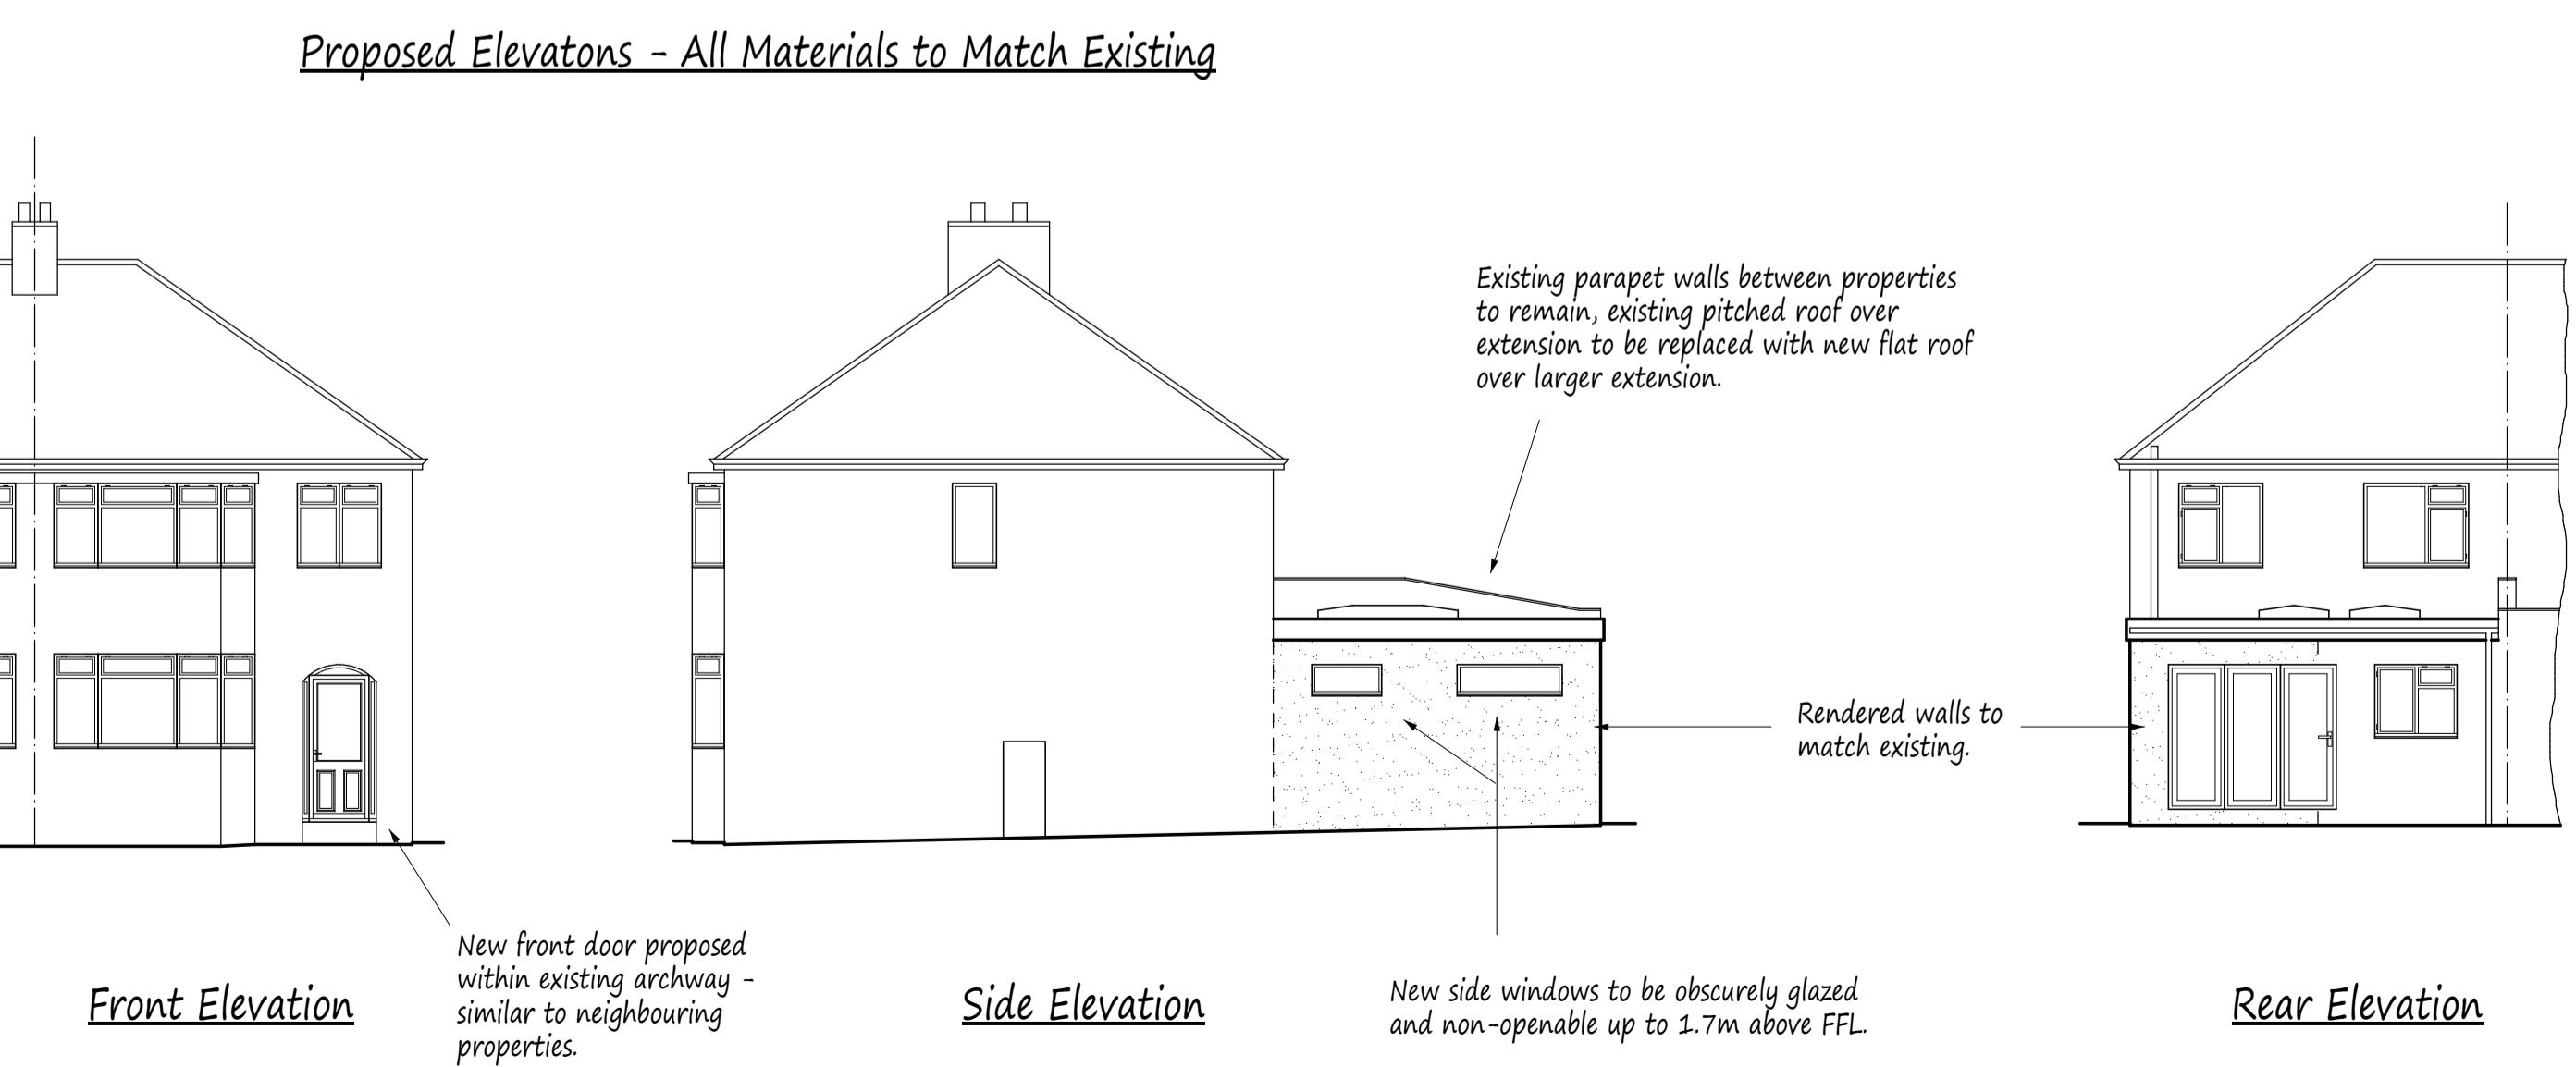

Proposed Ground Floor Plan

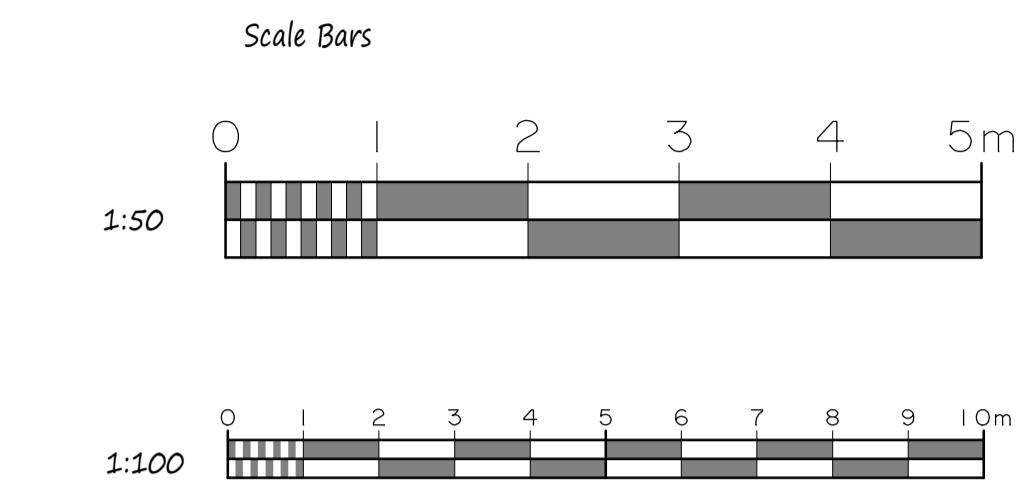

Site Plan scale 1:200

A	Date	Revisions
Copyright		
Pottle & Co Ltd. Building Design & Management Services		
Suite A 128 Manor Way Ruislip Middlesex HA4 8HR		
Tel: 01895 622800 www.pottle.uk.com		
Client Mr & Mrs Horner		
Job Title		
3 Orchard Close Ruislip Middlesex		
Drawing Title		
Proposed Single Storey Rear Extension.		
Scale		
1:50. 100. 200		
Date		Drawn by
November 2020		MPP
Drg No.		
4469/01		