


PROPOSED GROUND FLOOR PLAN WITH CONTEXT  
Scale 1:150



PROPOSED GROUND FLOOR PLAN

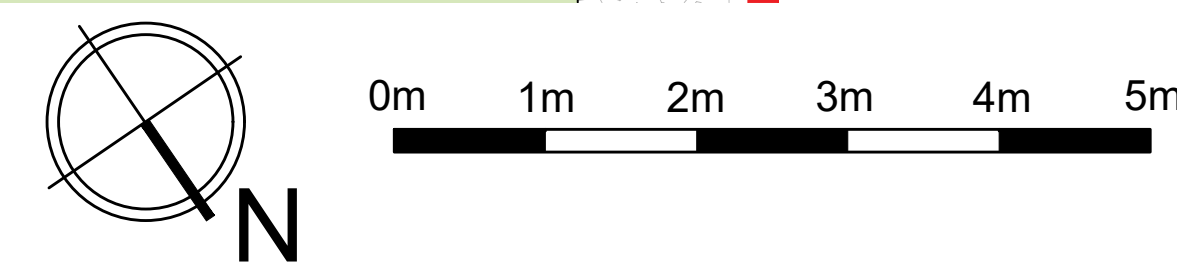

PROJECT	DWG NO.	SCALE	DETAIL	03.07.2023	A 05.07.2023	B 06.07.2023	C 10.07.2023	D 12.07.2023	E 19.07.2023	F27.07.2023	PROJECT NO.	<div>PR Architecture Ltd. Chartered Architect</div> <div>120, Pinner Road, Harrow, HA1 4JD. Tel: 0208 357 2304</div>
33 FAIRFIELD ROAD, UXBRIDGE, UB8 1AZ	05J	1:50 @ A1	PROPOSED GROUND FLOOR PLAN	ISSUED FOR DISCUSSION	ISSUED FOR DISCUSSION	ISSUED FOR DISCUSSION	ISSUED FOR DISCUSSION	ISSUED FOR DISCUSSION	ISSUED FOR DISCUSSION	ISSUED FOR DISCUSSION	23.24	
PLANNING				G 03.08.2023	H 10.08.2023	I 23.08.2023	J 26.09.2023					
				ISSUED FOR DISCUSSION	ISSUED FOR DISCUSSION	SUBMITTED FOR PLANNING	ISSUED TO PLANNING					