



EXISTING GROUND FLOOR PLAN WITH CONTEXT

Scale 1:150

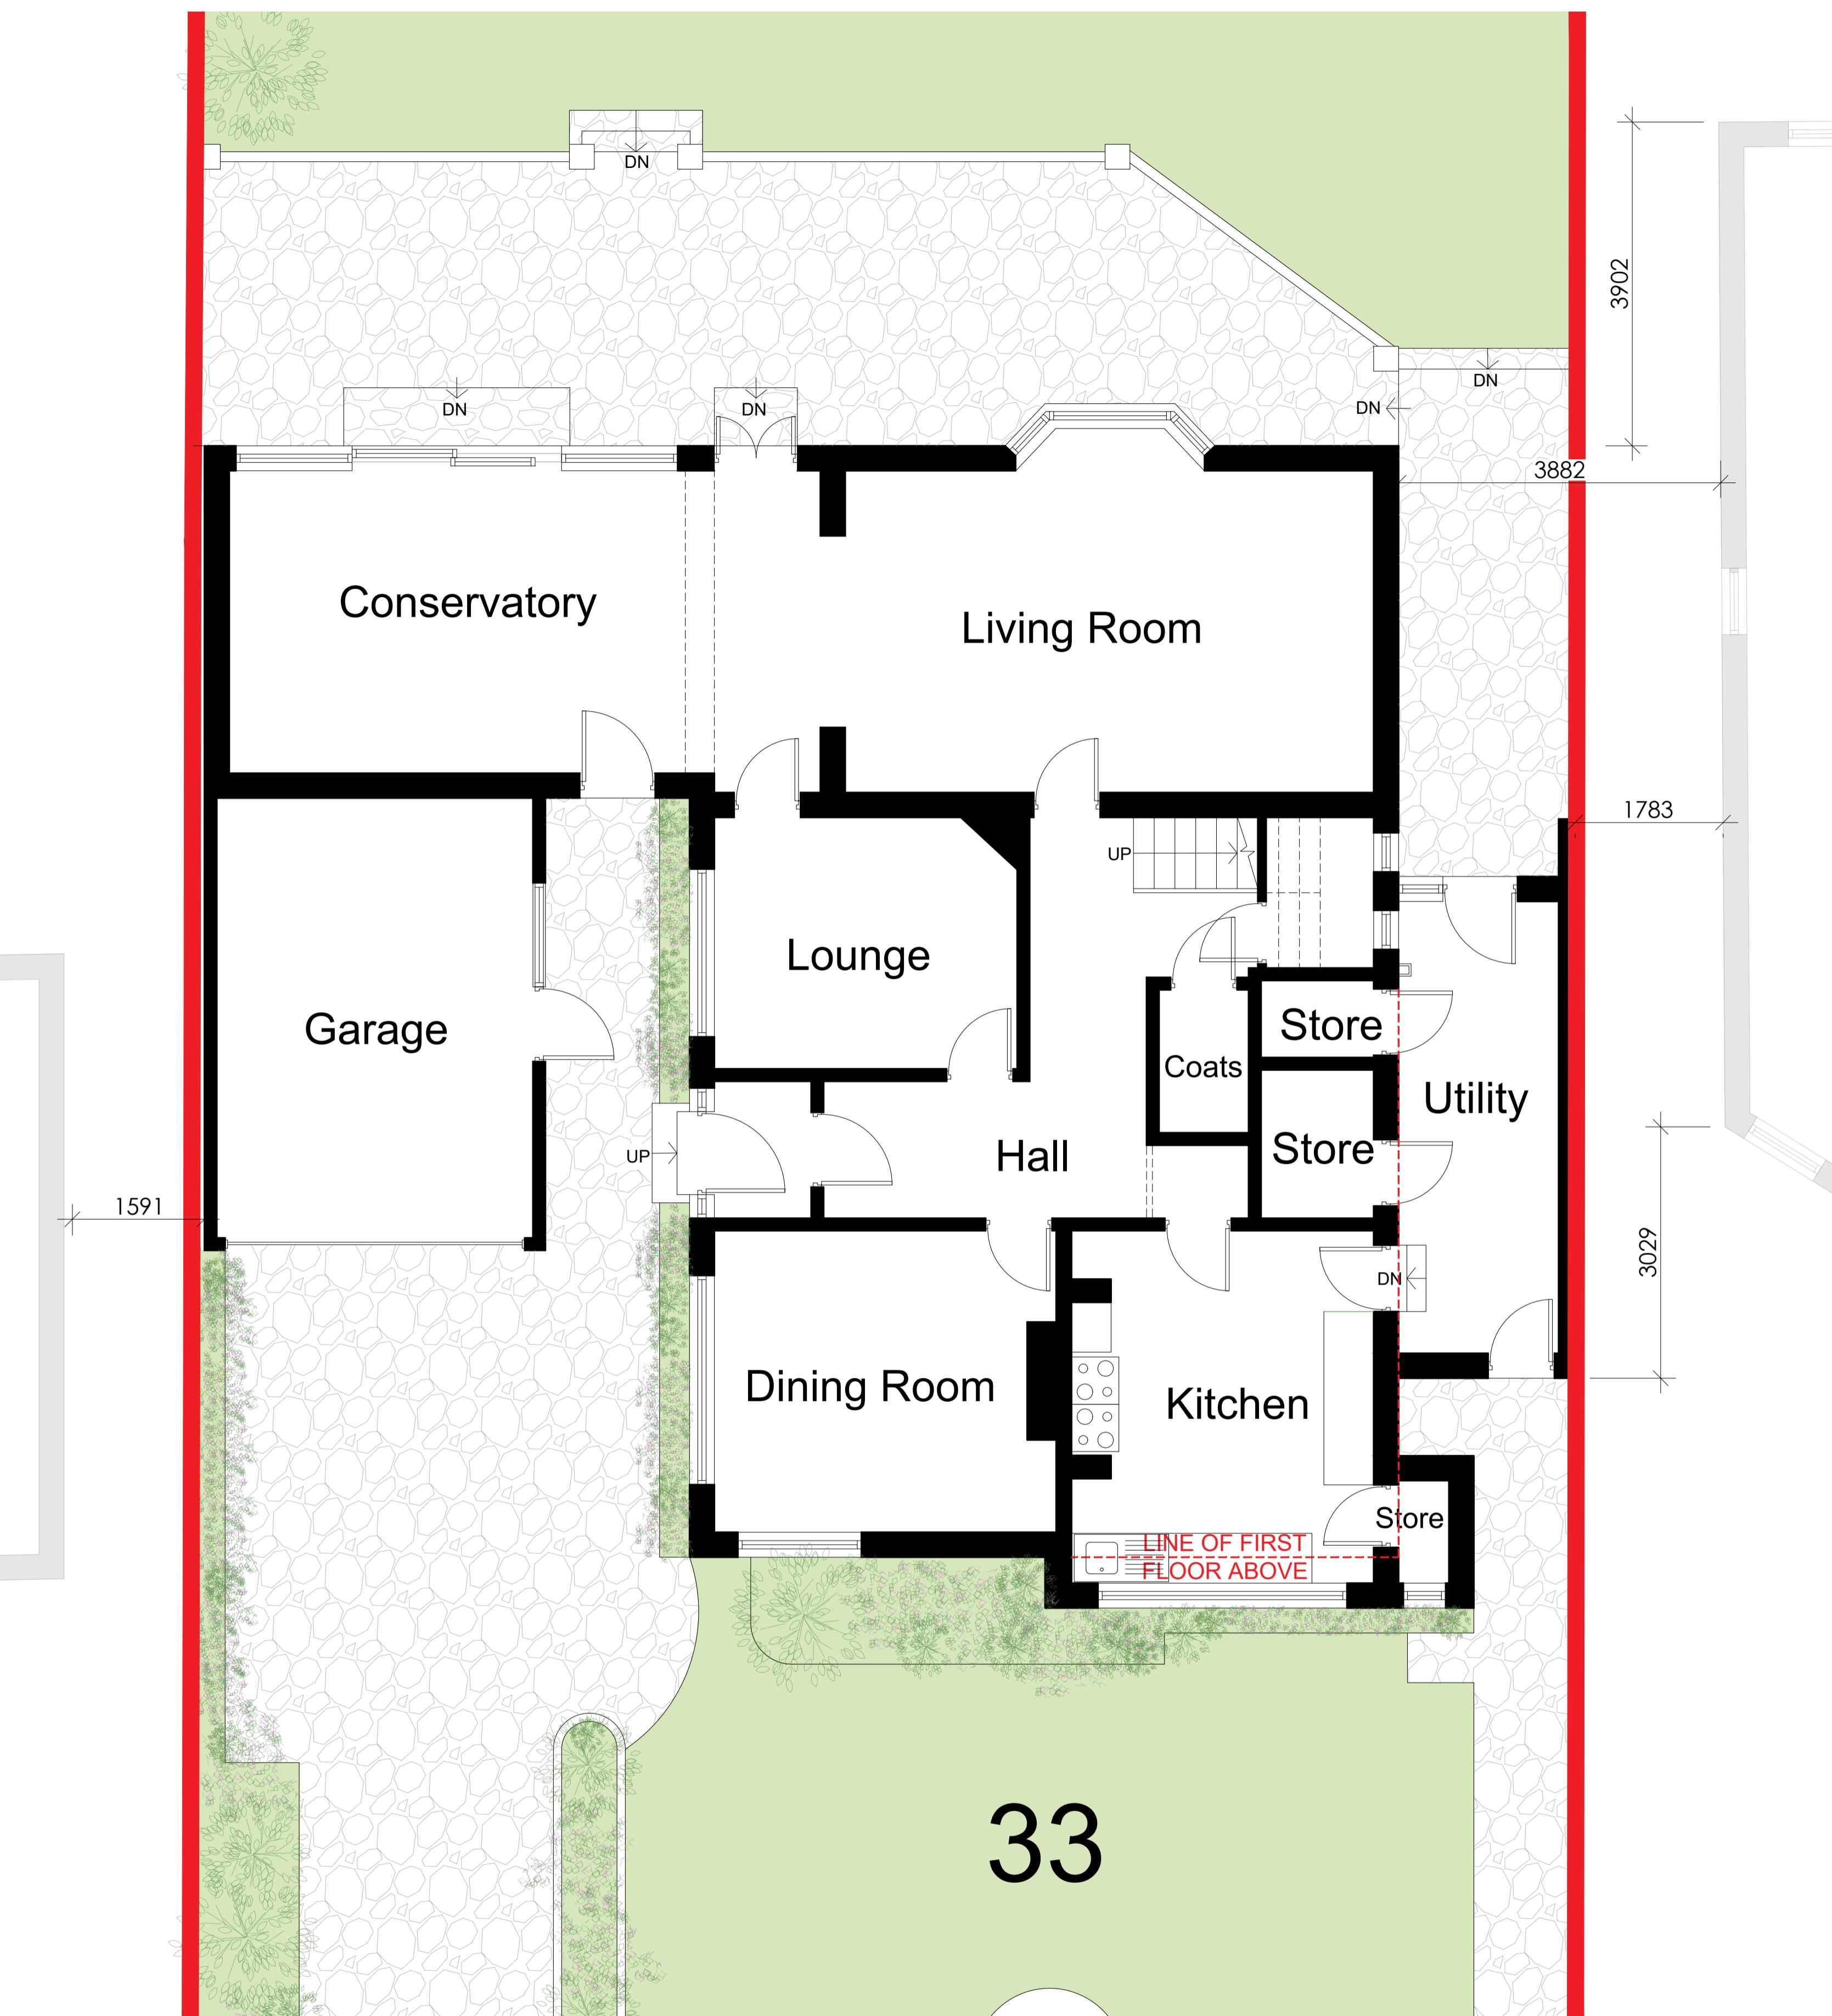

EXISTING GROUND FLOOR PLAN

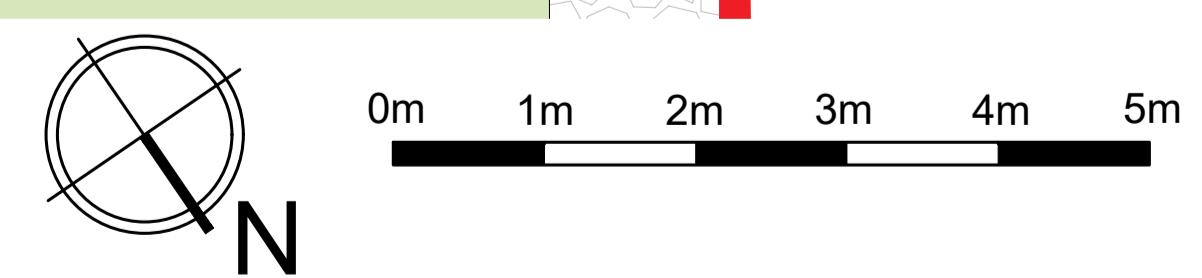

PROJECT	DWG NO.	SCALE	DETAIL	03.07.2023	05.07.2023	06.07.2023	10.07.2023	12.07.2023	19.07.2023	27.07.2023	PROJECT NO.	
33 FAIRFIELD ROAD, UXBRIDGE, UB8 1AZ	02	1:50 @ A1	EXISTING GROUND FLOOR PLAN	ISSUED FOR DISCUSSION	ISSUED FOR DISCUSSION	ISSUED FOR DISCUSSION	ISSUED FOR DISCUSSION	ISSUED FOR DISCUSSION	ISSUED FOR DISCUSSION	ISSUED FOR DISCUSSION	23.24	P R Architecture Ltd. Chartered Architect
PLANNING				03.08.2023	10.08.2023	23.08.2023						120, Pinner Road, Harrow, HA1 4JD. Tel: 0208 357 2304
				ISSUED FOR DISCUSSION	ISSUED FOR DISCUSSION	SUBMITTED FOR PLANNING						