




EXISTING FRONT ELEVATION

ROOF
↓ +8828
3139
LOFT
↓ +5689
2424
1ST FL
↓ +3015
2615
GRD FL
↓ +150

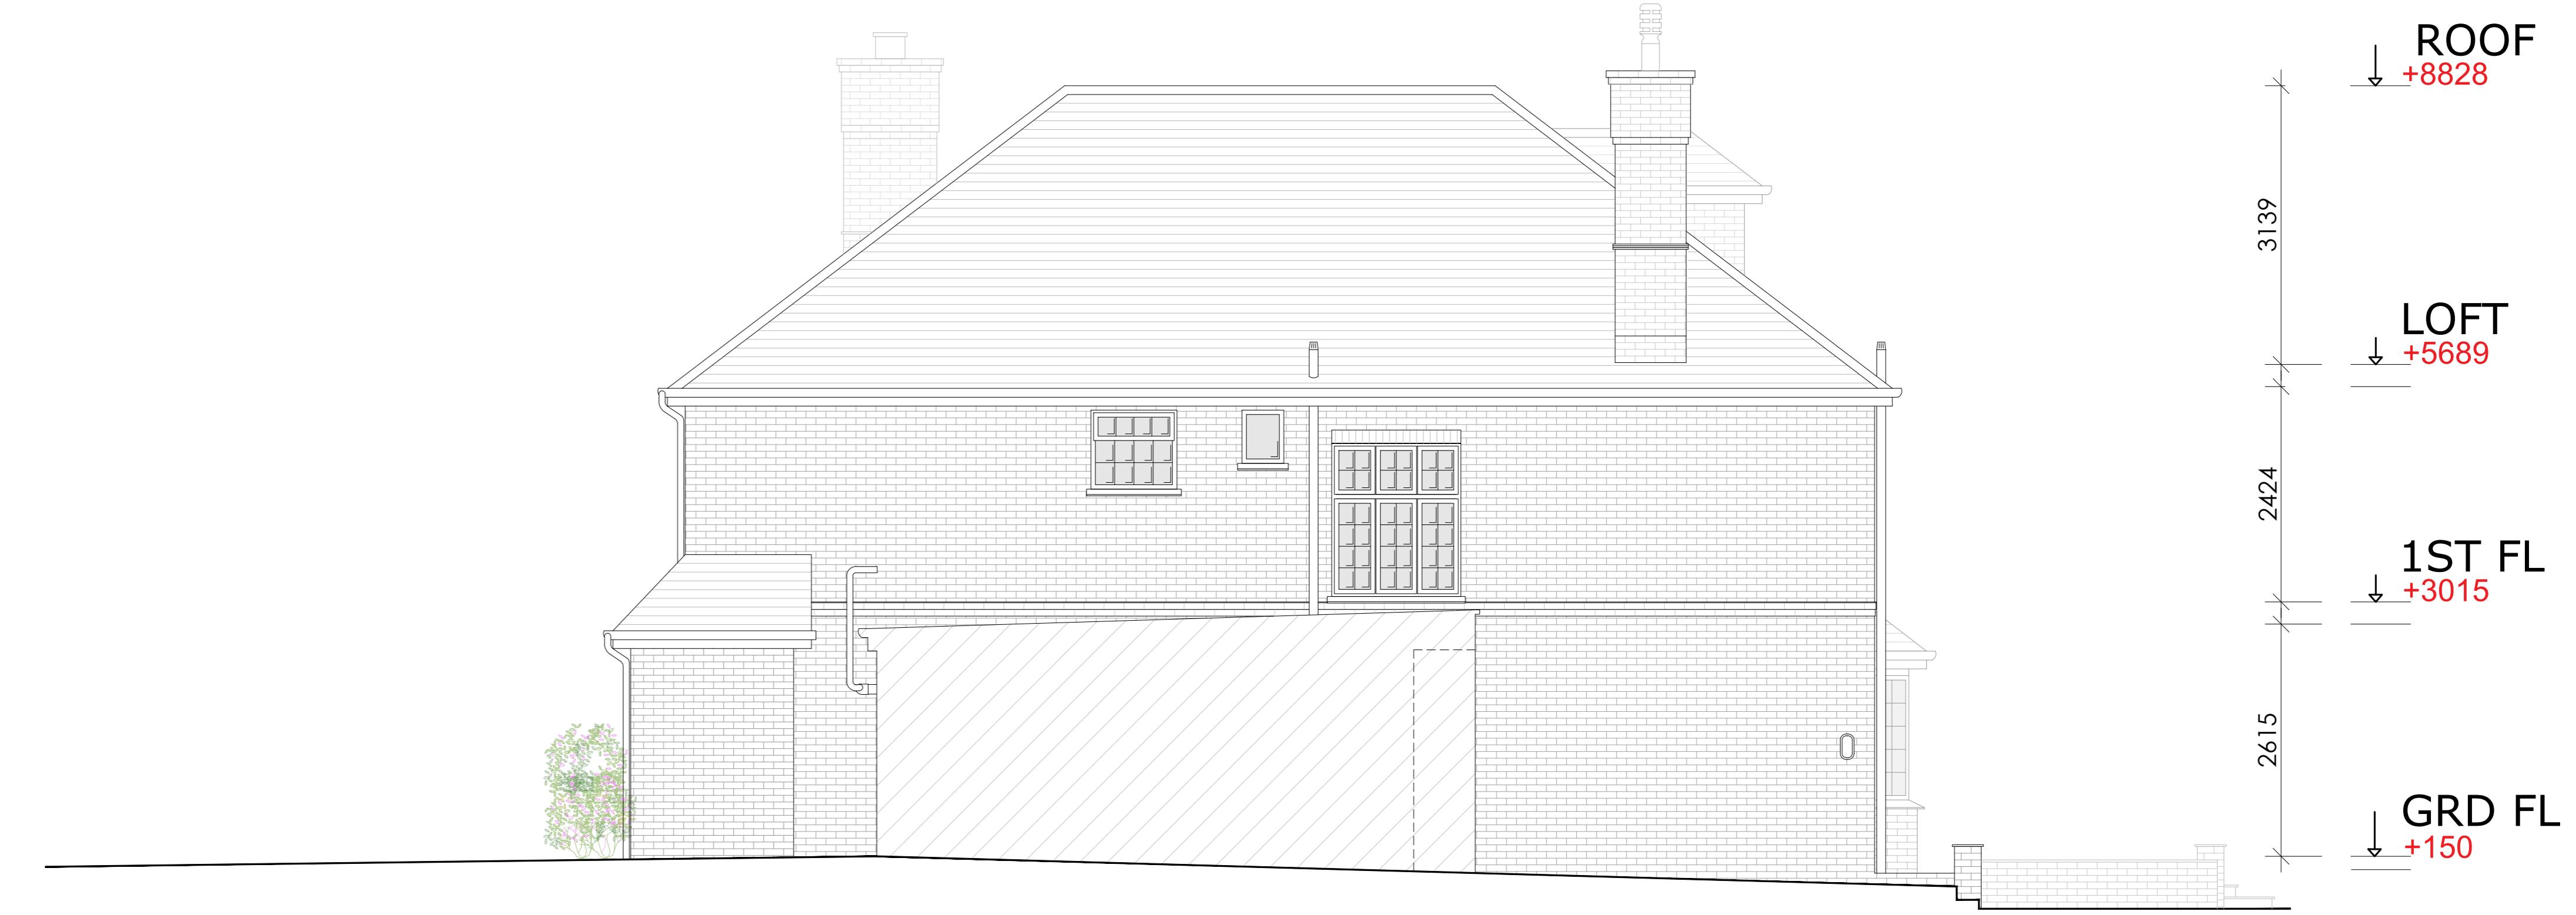


EXISTING SIDE ELEVATION



EXISTING REAR ELEVATION

ROOF
↓ +8828
3139
LOFT
↓ +5689
2424
1ST FL
↓ +3015
2615
GRD FL
↓ +150

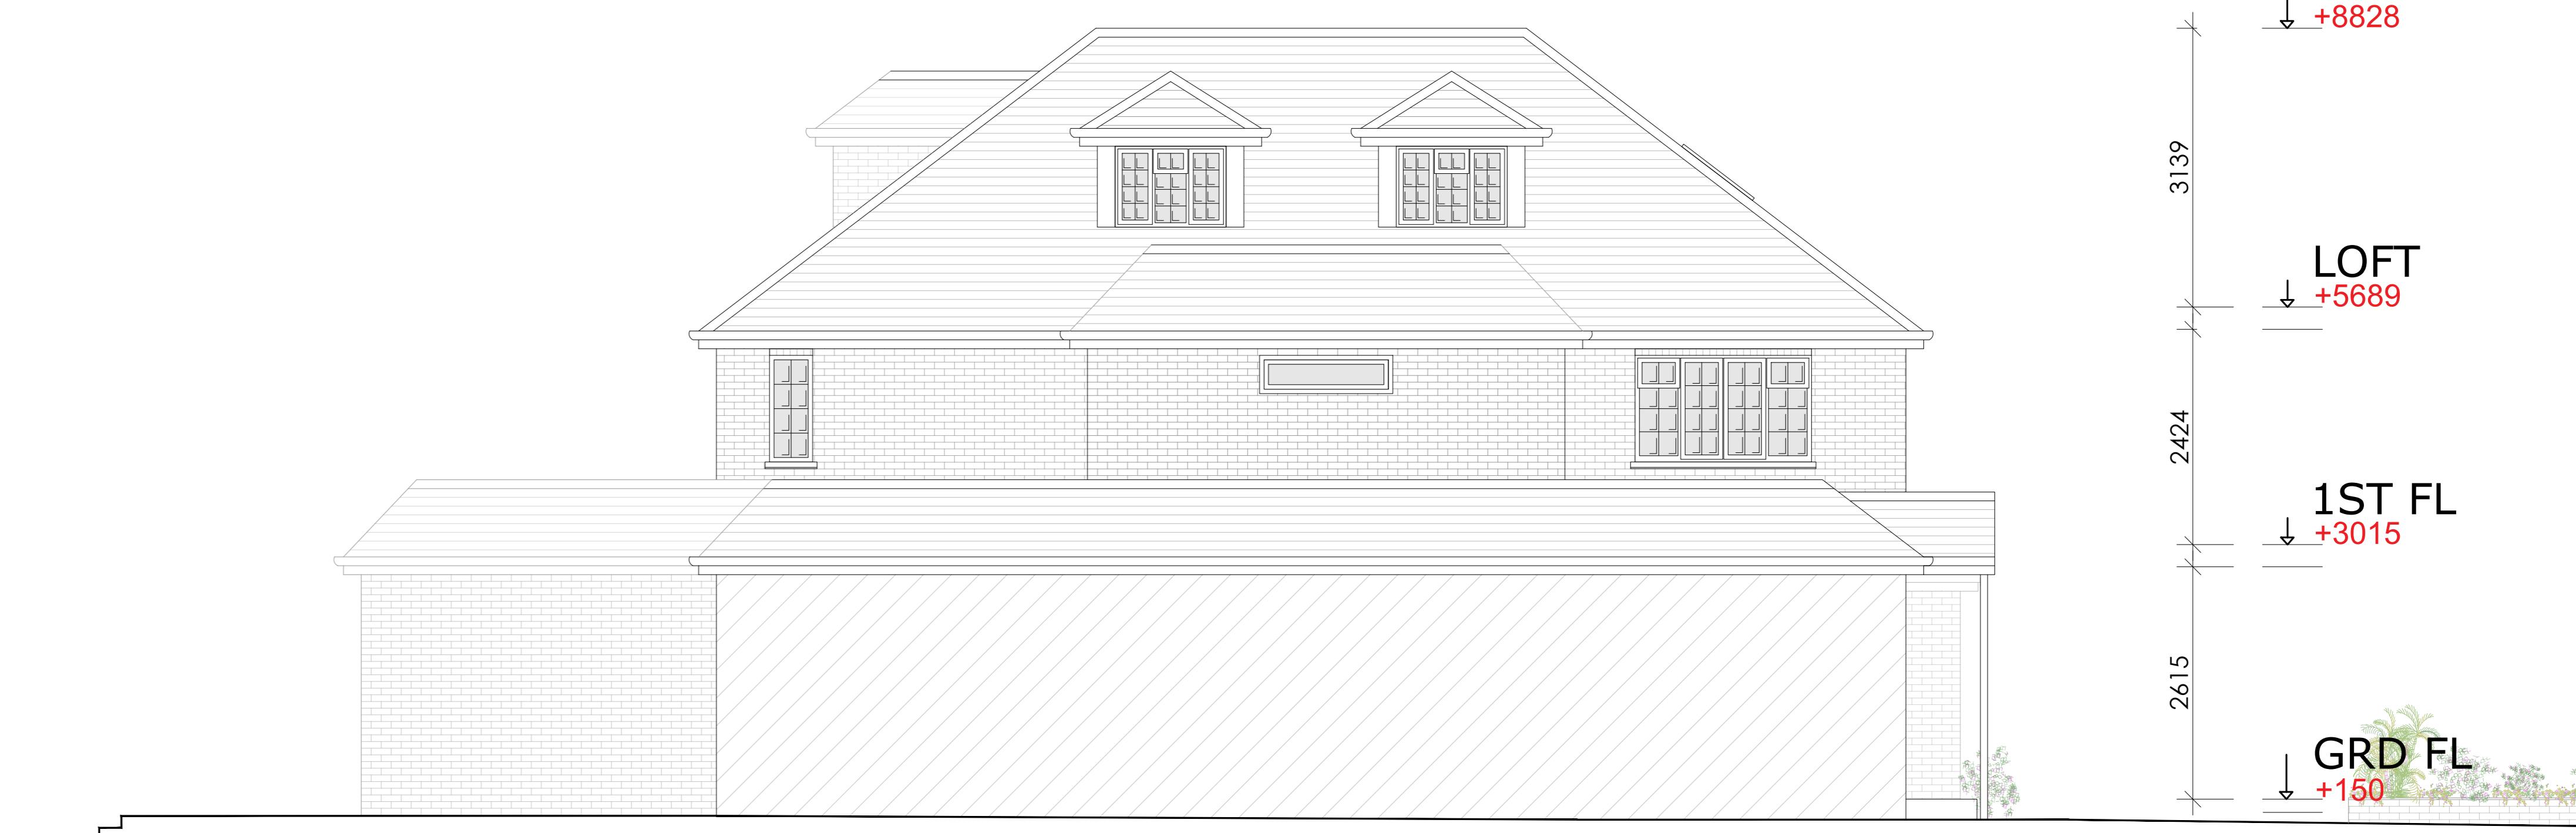

EXISTING SIDE ELEVATION

0m 5m 10m

PROJECT	DWG NO.	SCALE	DETAIL	03.07.2023	05.07.2023	06.07.2023	10.07.2023	12.07.2023	19.07.2023	27.07.2023	PROJECT NO.
33 FAIRFIELD ROAD, UXBRIDGE, UB8 1AZ	04	1:50 @ A0	EXISTING ELEVATIONS	ISSUED FOR DISCUSSION	ISSUED FOR DISCUSSION	ISSUED FOR DISCUSSION	ISSUED FOR DISCUSSION	ISSUED FOR DISCUSSION	ISSUED FOR DISCUSSION	ISSUED FOR DISCUSSION	23.24
PLANNING				03.08.2023	10.08.2023	23.08.2023					
				ISSUED FOR DISCUSSION	ISSUED FOR DISCUSSION	SUBMITTED FOR PLANNING					

P R Architecture Ltd.
Chartered Architect

120, Pinner Road, Harrow, HA4 1JD.
Tel: 0208 357 2304