




01 - FLOOR PLAN (EXISTING)

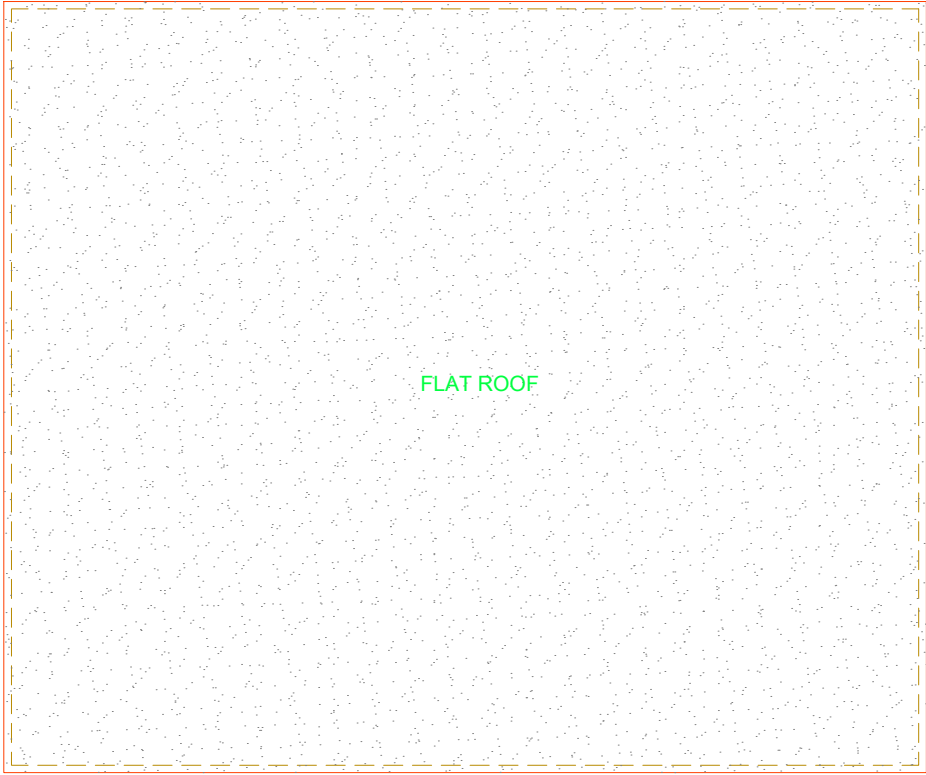


02 - ROOF PLAN (EXISTING)

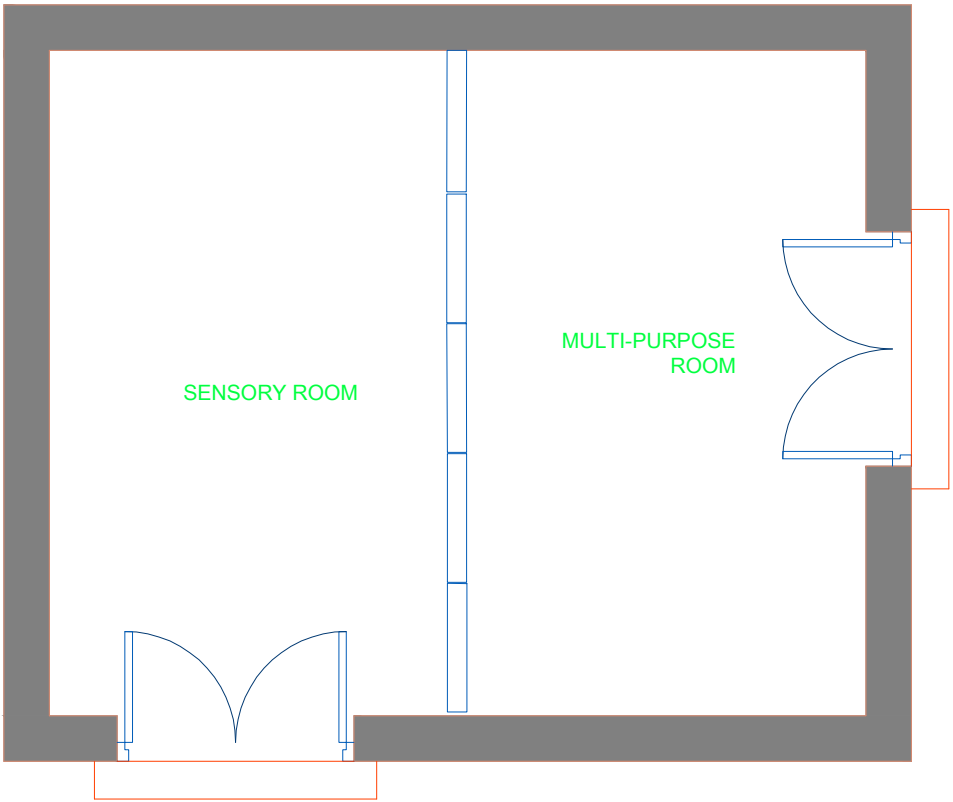


03 - FLOOR PLAN (PROPOSED)

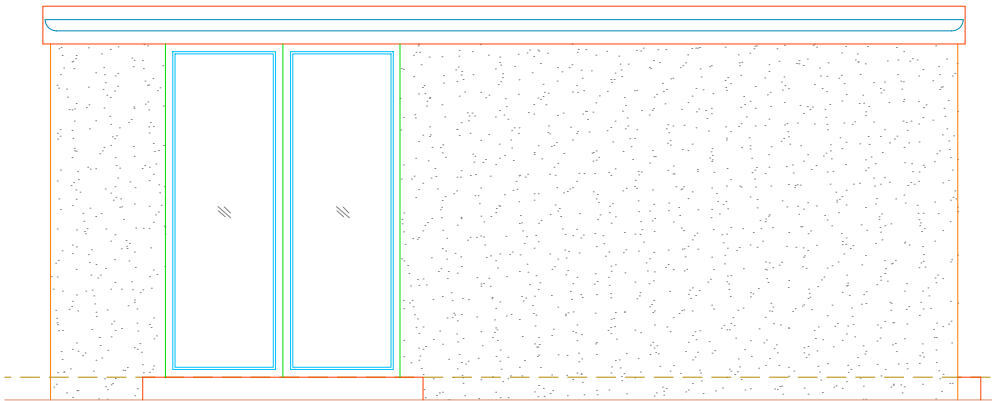


04 - FRONT ELEVATION (EXISTING)

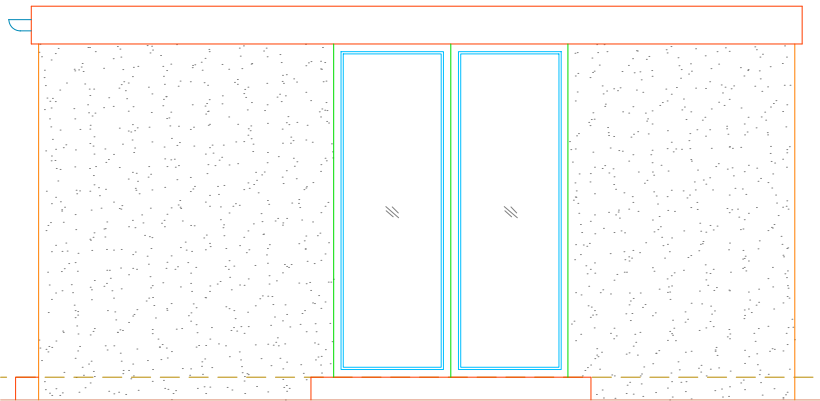

05 - RIGHT SIDE ELEVATION (EXISTING)

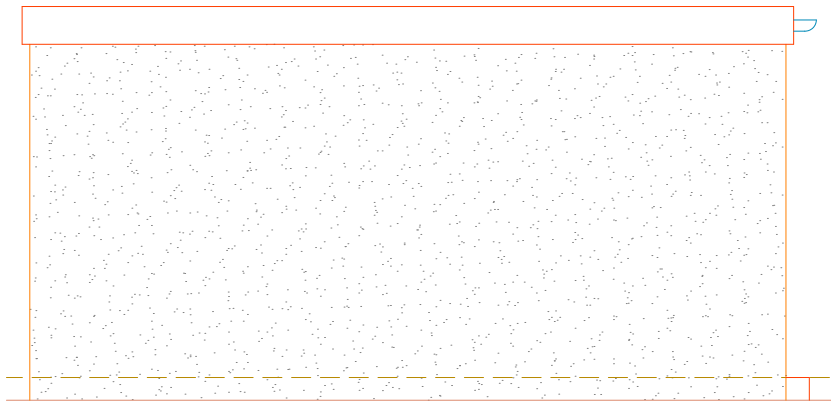

06 - LEFT SIDE ELEVATION (EXISTING)

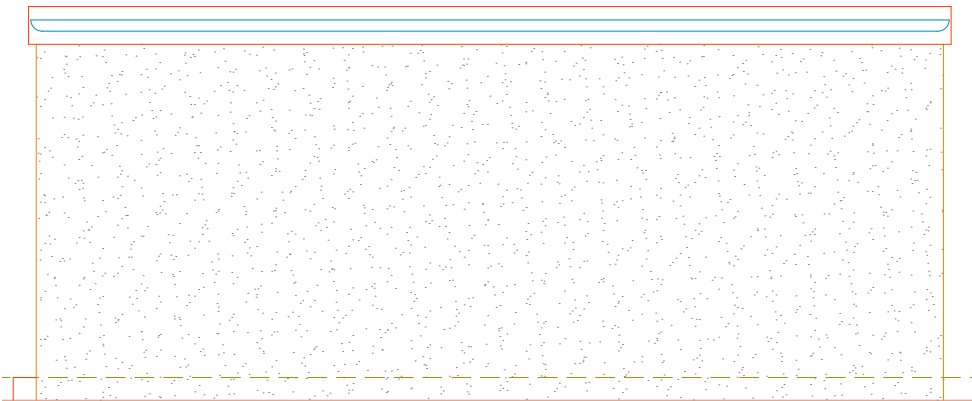

07 - REAR ELEVATION (EXISTING)

- NOTES
- Dimensions are not to be scaled from this drawing by contractors. The contractor is requested to check all dimensions before the work started.
 - Report any discrepancies to the client or architect before undertaking the work described in the drawings.
 - Dimensions are approximate site dimensions and are to be verified by the contractor on site before any fabrication/site works i.e foundations etc occur
 - Contractor is responsible for all temporary propping to existing structure

REVISIONS			
NO.	DESCRIPTION	DATE	BY

DE ARCHITECTURAL CONSULT.LTD
M: 07824773079, 7869580774
E: design.endeavour@gmail.com

Site Add: 54 BEECHWOOD AVENUE HAYES
LONDON UB3 1JW

Title EXISTING & PROPOSED PLANS & ELEVATIONS
(OUT BUILDING)

Scale 1:50@A3	Drawn TA	Rev. NOV-25
Project DAC-330/25	Sheet No. P-54BA-04	

