



1 Ground Level Proposed Floor Plan

1 : 50

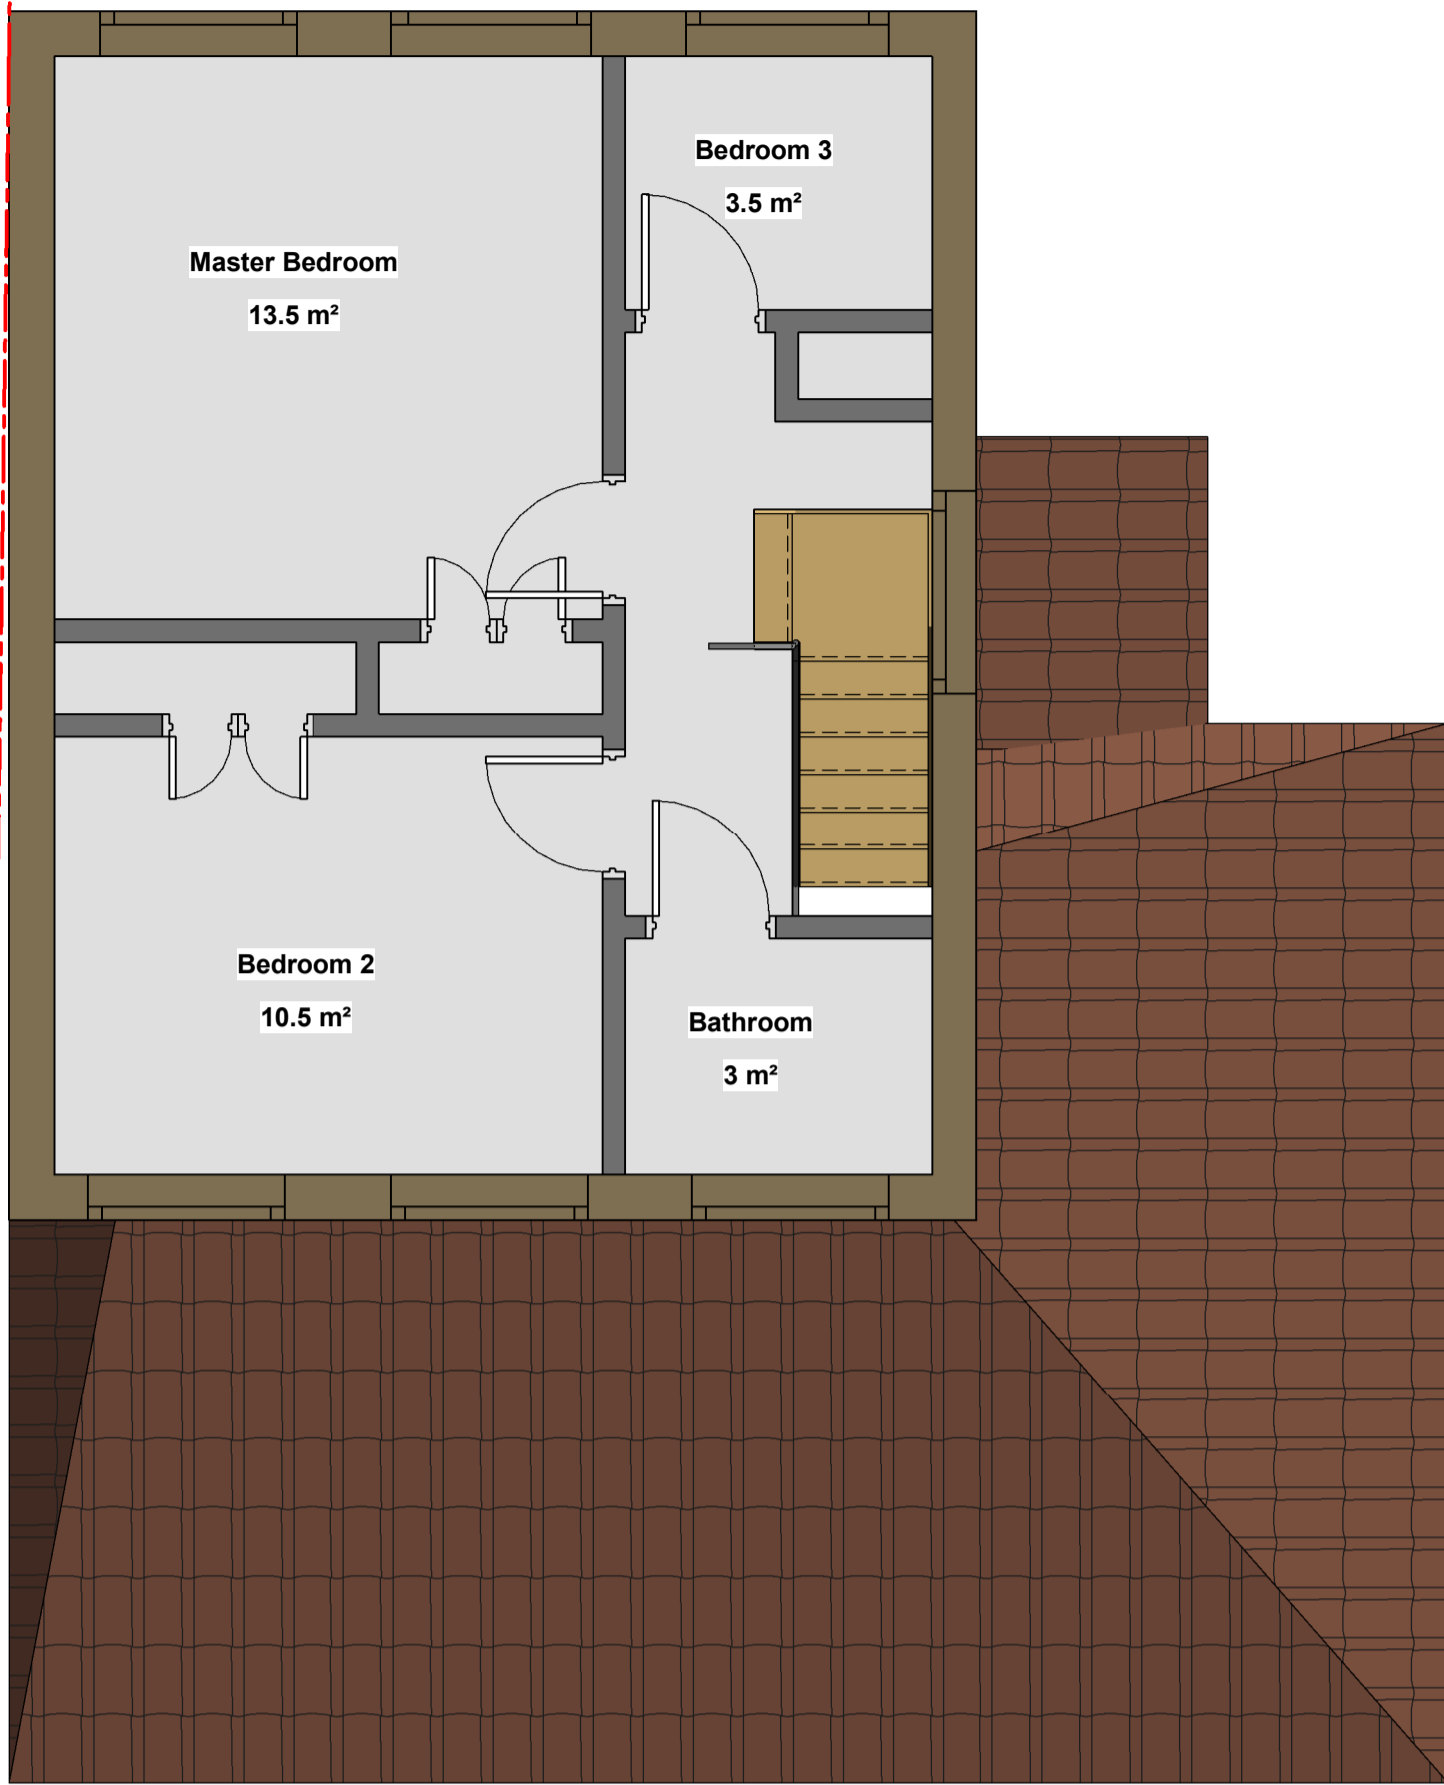


2 First Floor Proposed Floor Plan

1 : 50

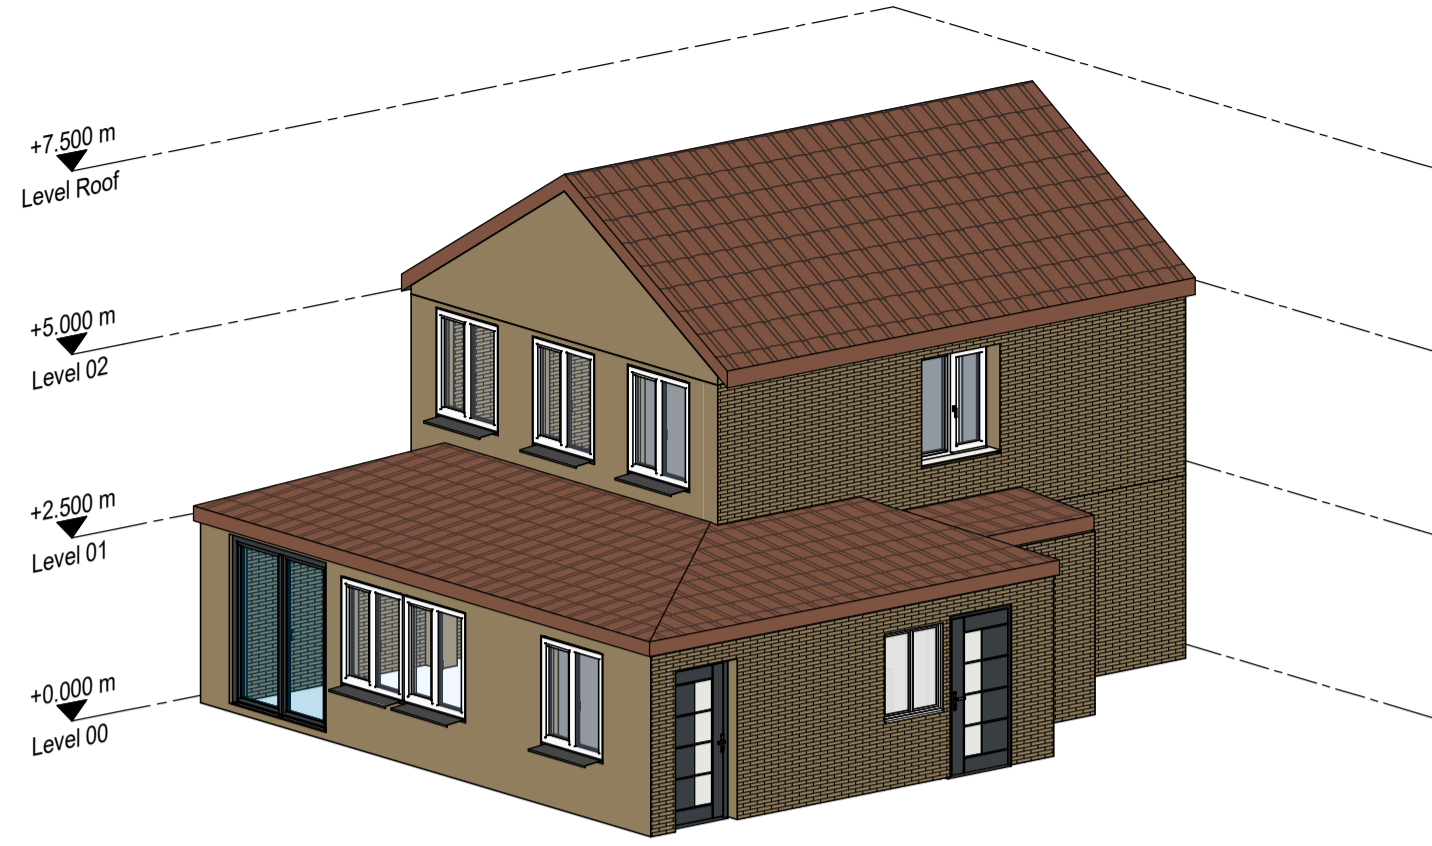

6 3D View of Proposed House

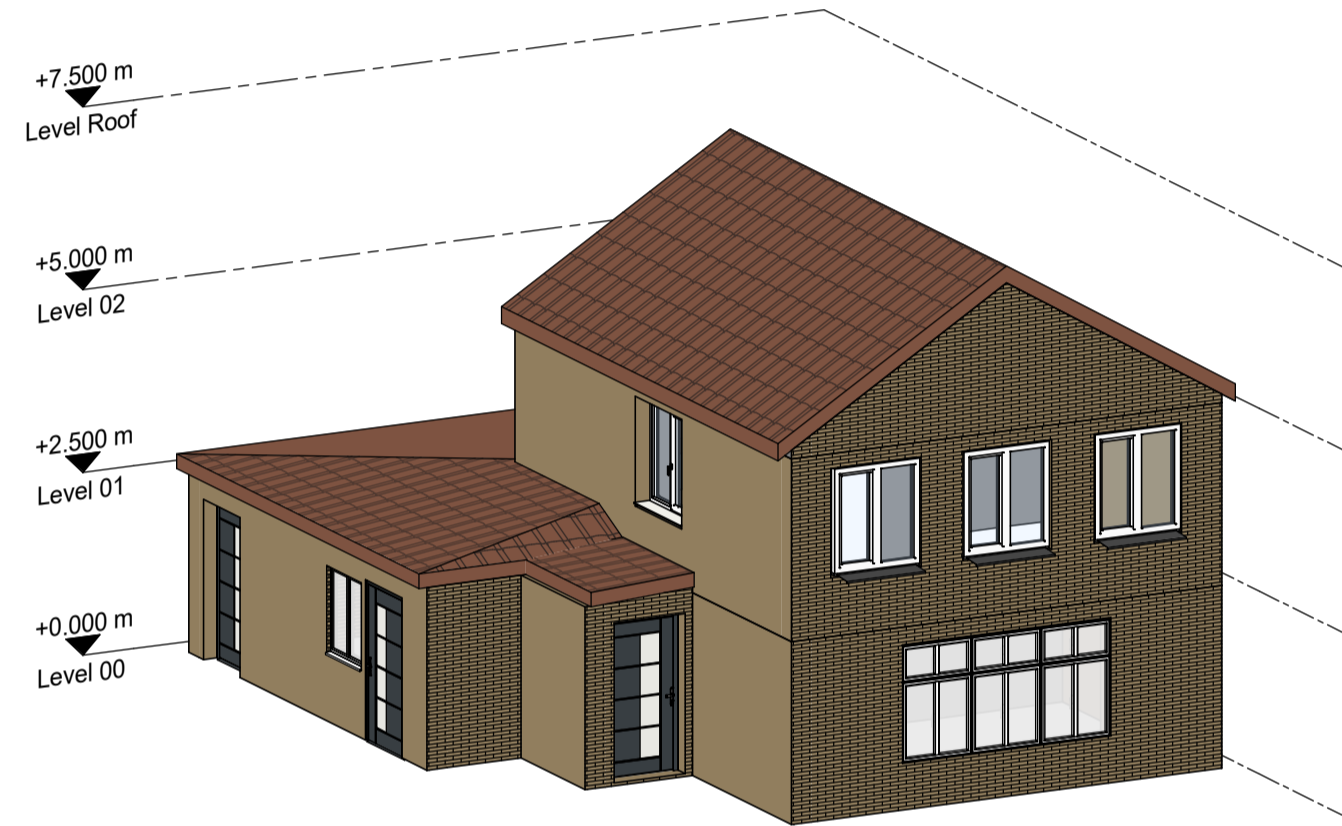


7 3D View of Proposed House 2




3 Proposed Front Elevation

1 : 50

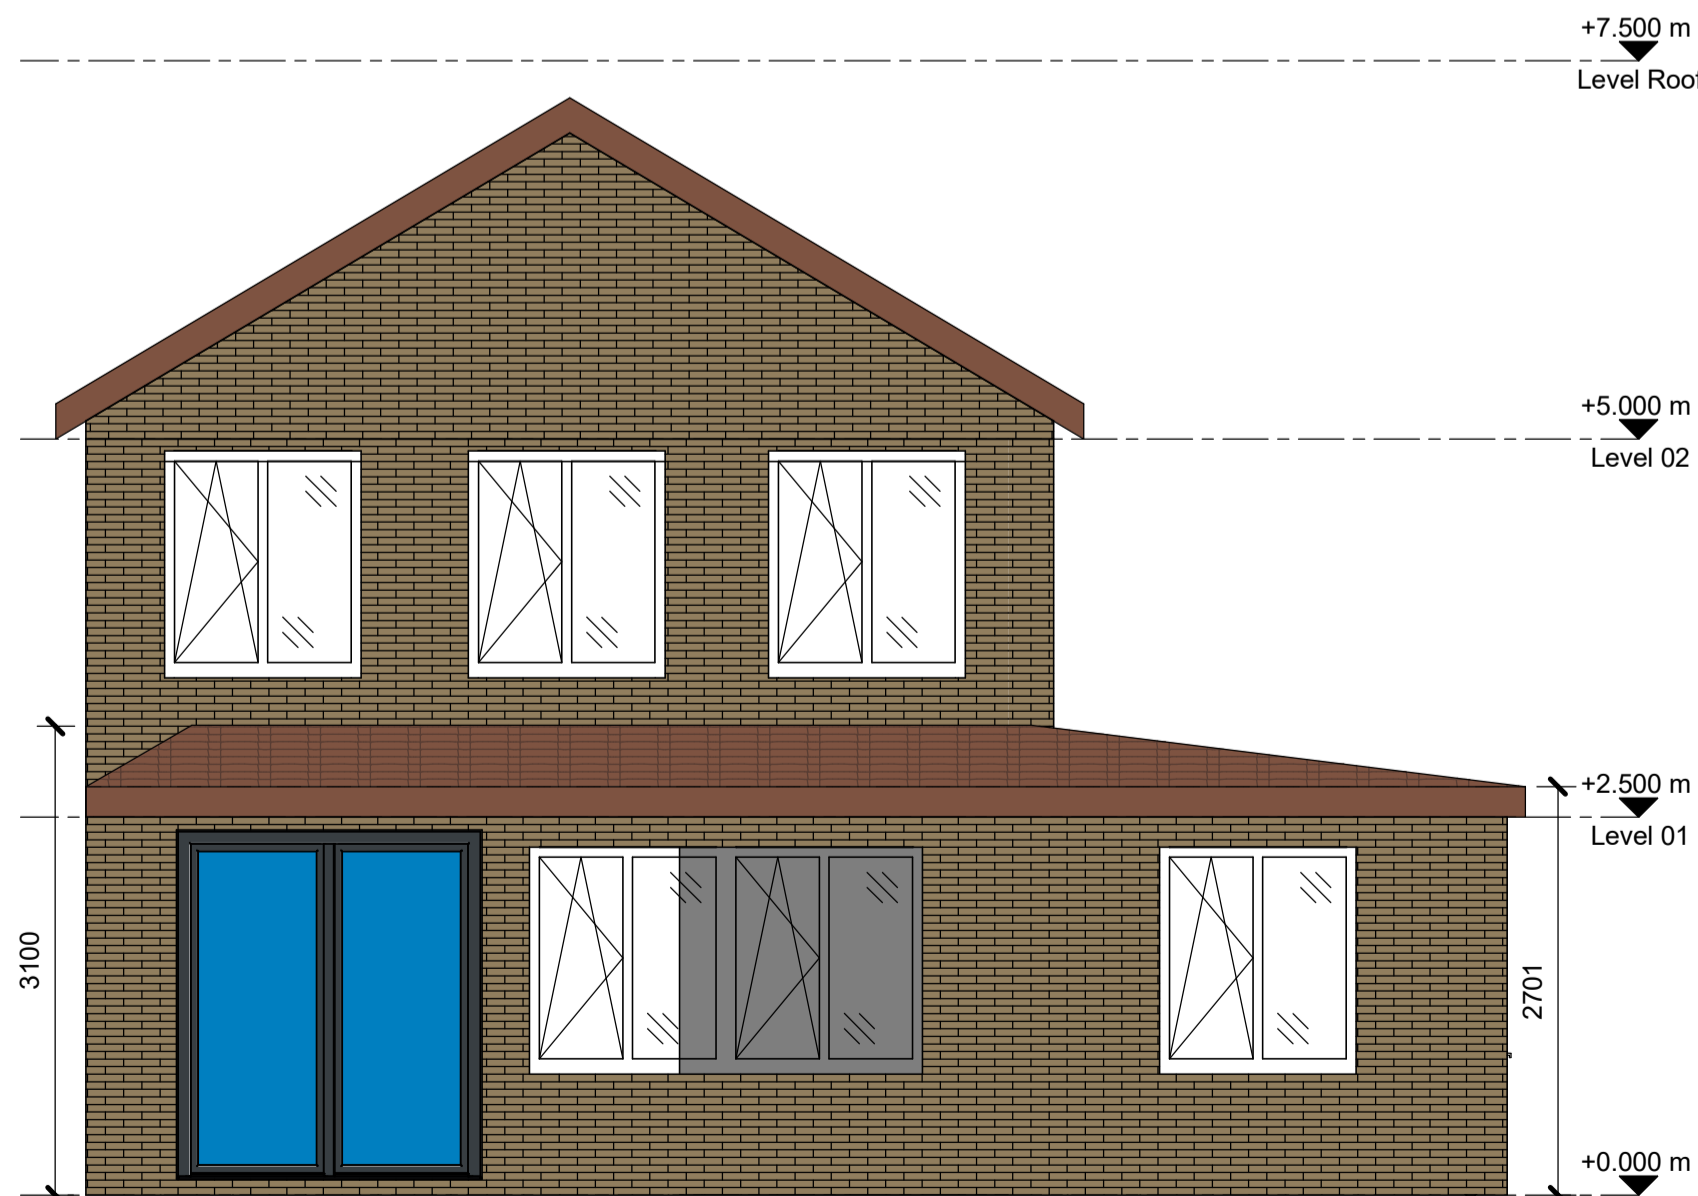

4 Proposed Rear Elevation

1 : 50

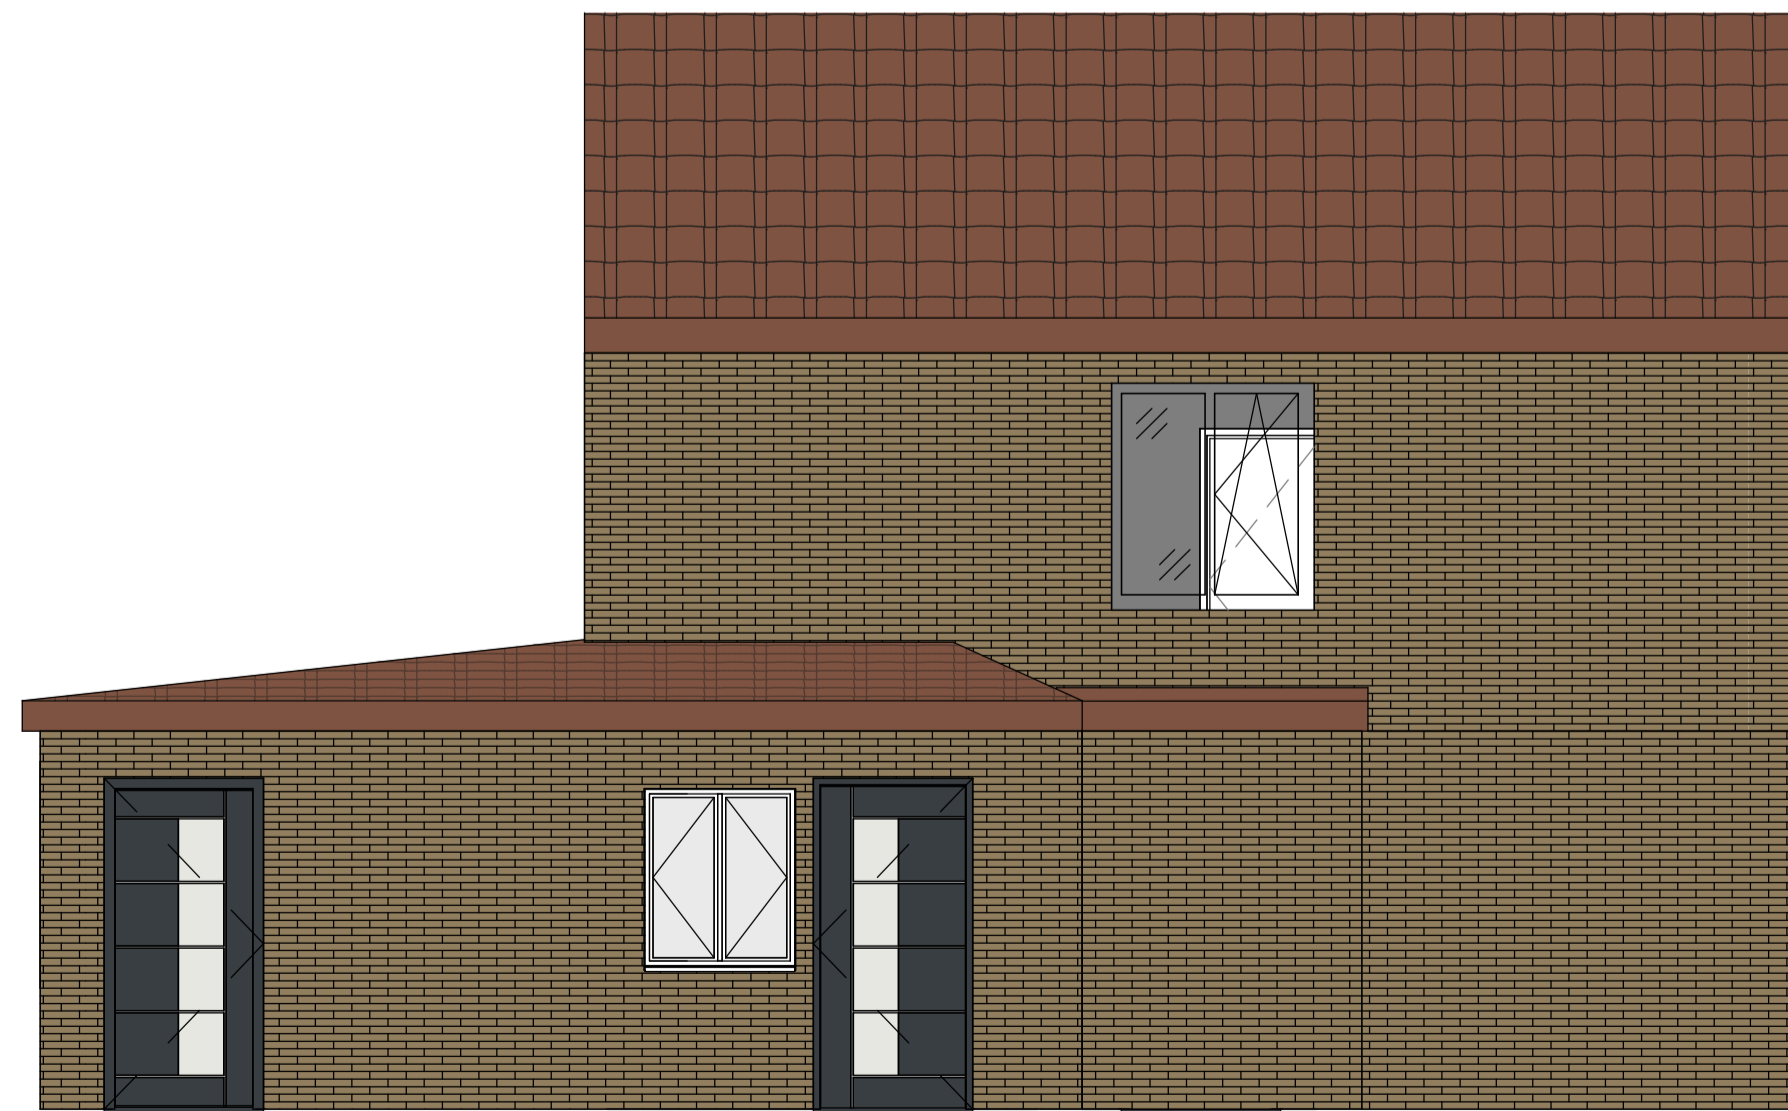

5 Proposed Side Elevation

1 : 50

Notes:

Notes:

THE MATERIALS TO BE USED IN THE CONSTRUCTION OF THE EXTERNAL SURFACES OF THE DEVELOPMENT SHALL MATCH THOSE USED ON THE EXISTING DWELLING.

REV	DESCRIPTION	BY	DATE
-----	-------------	----	------

STATUS:	For Planning
---------	--------------

DESIGNER:

Abu Miah
Tel: 07412537829
Email: hassanmiah_93@hotmail.co.uk

CLIENT:

Nur Begum

SITE:
53 Lavender Rise
West Drayton
UB7 9AP

TITLE:
Proposed Plan

SCALE AT A1:	DATE:	DRAWN:	CHECKED:
1 : 50	27.10.22	AM	AM
PROJECT NO:	DRAWING NO:	REVISION:	
L101	A108		