




## PROPOSED SITE PLAN

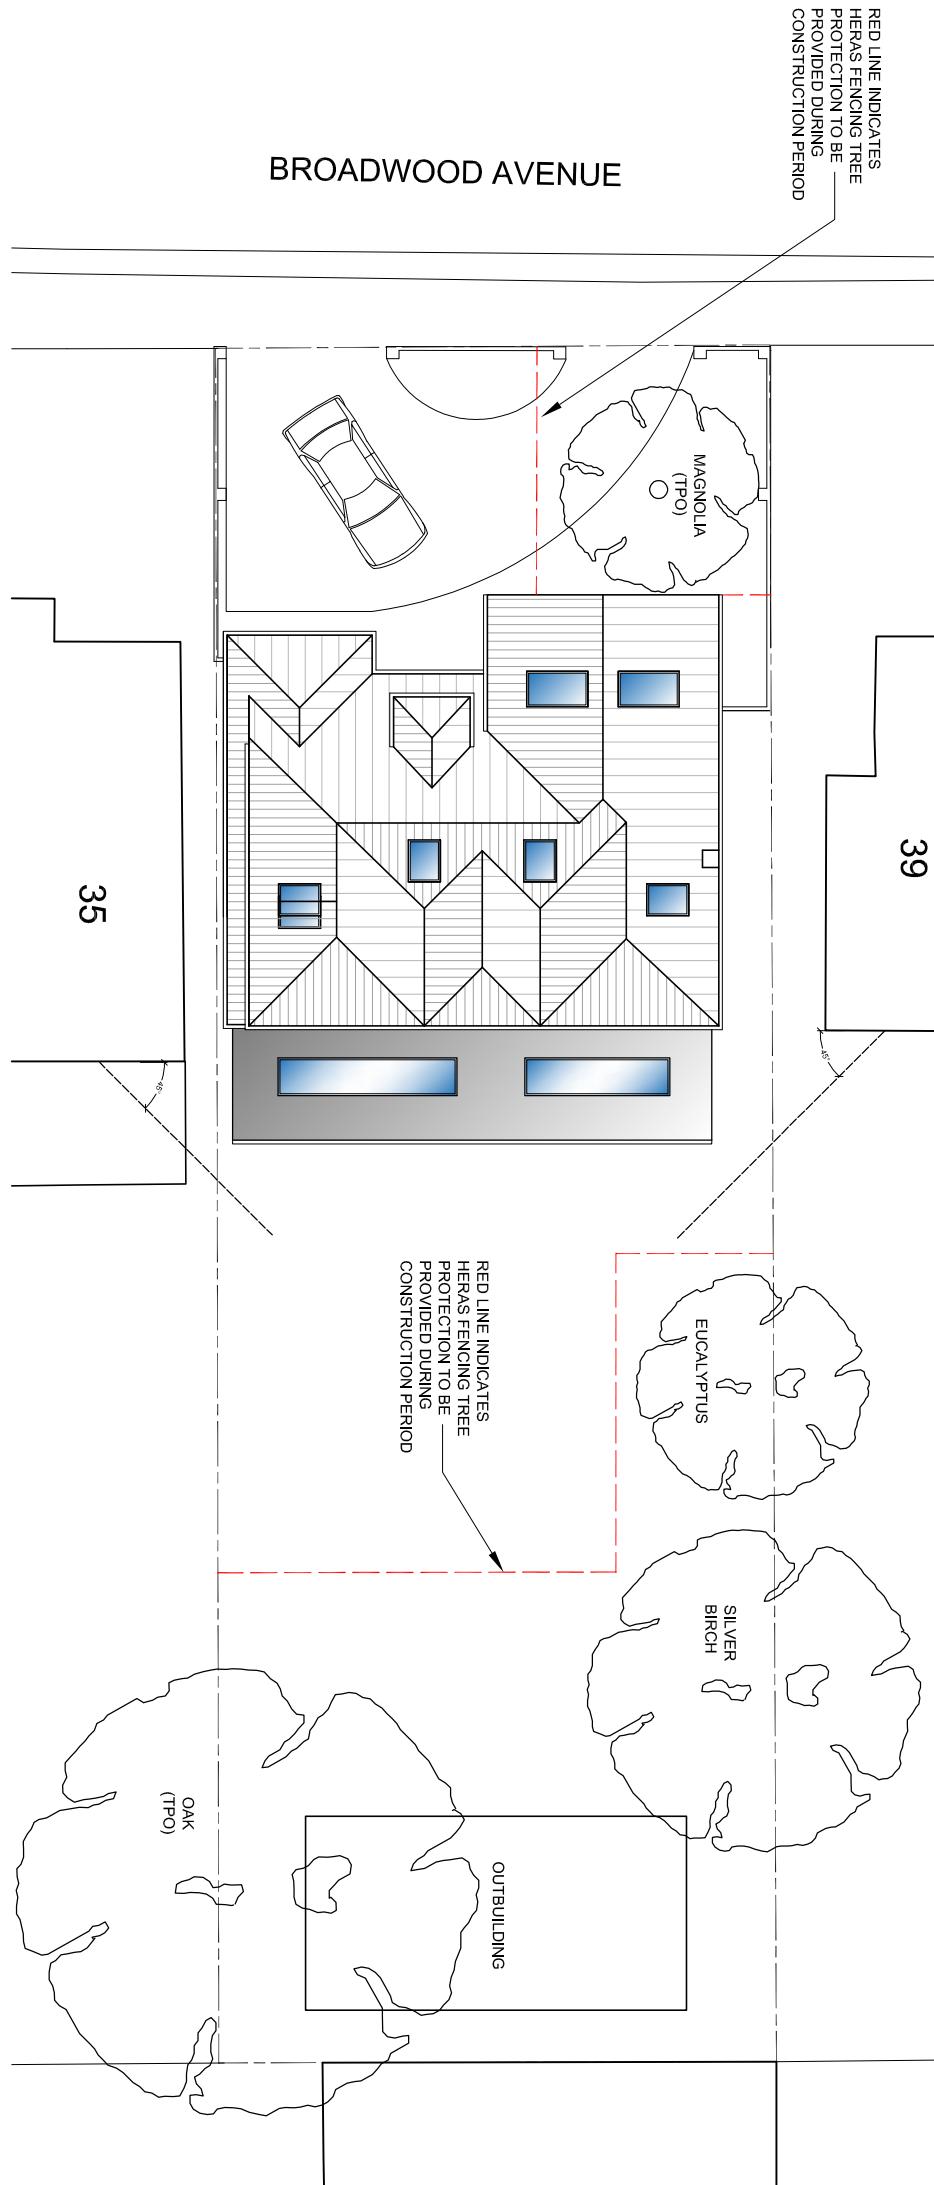

## EXISTING SITE PLAN

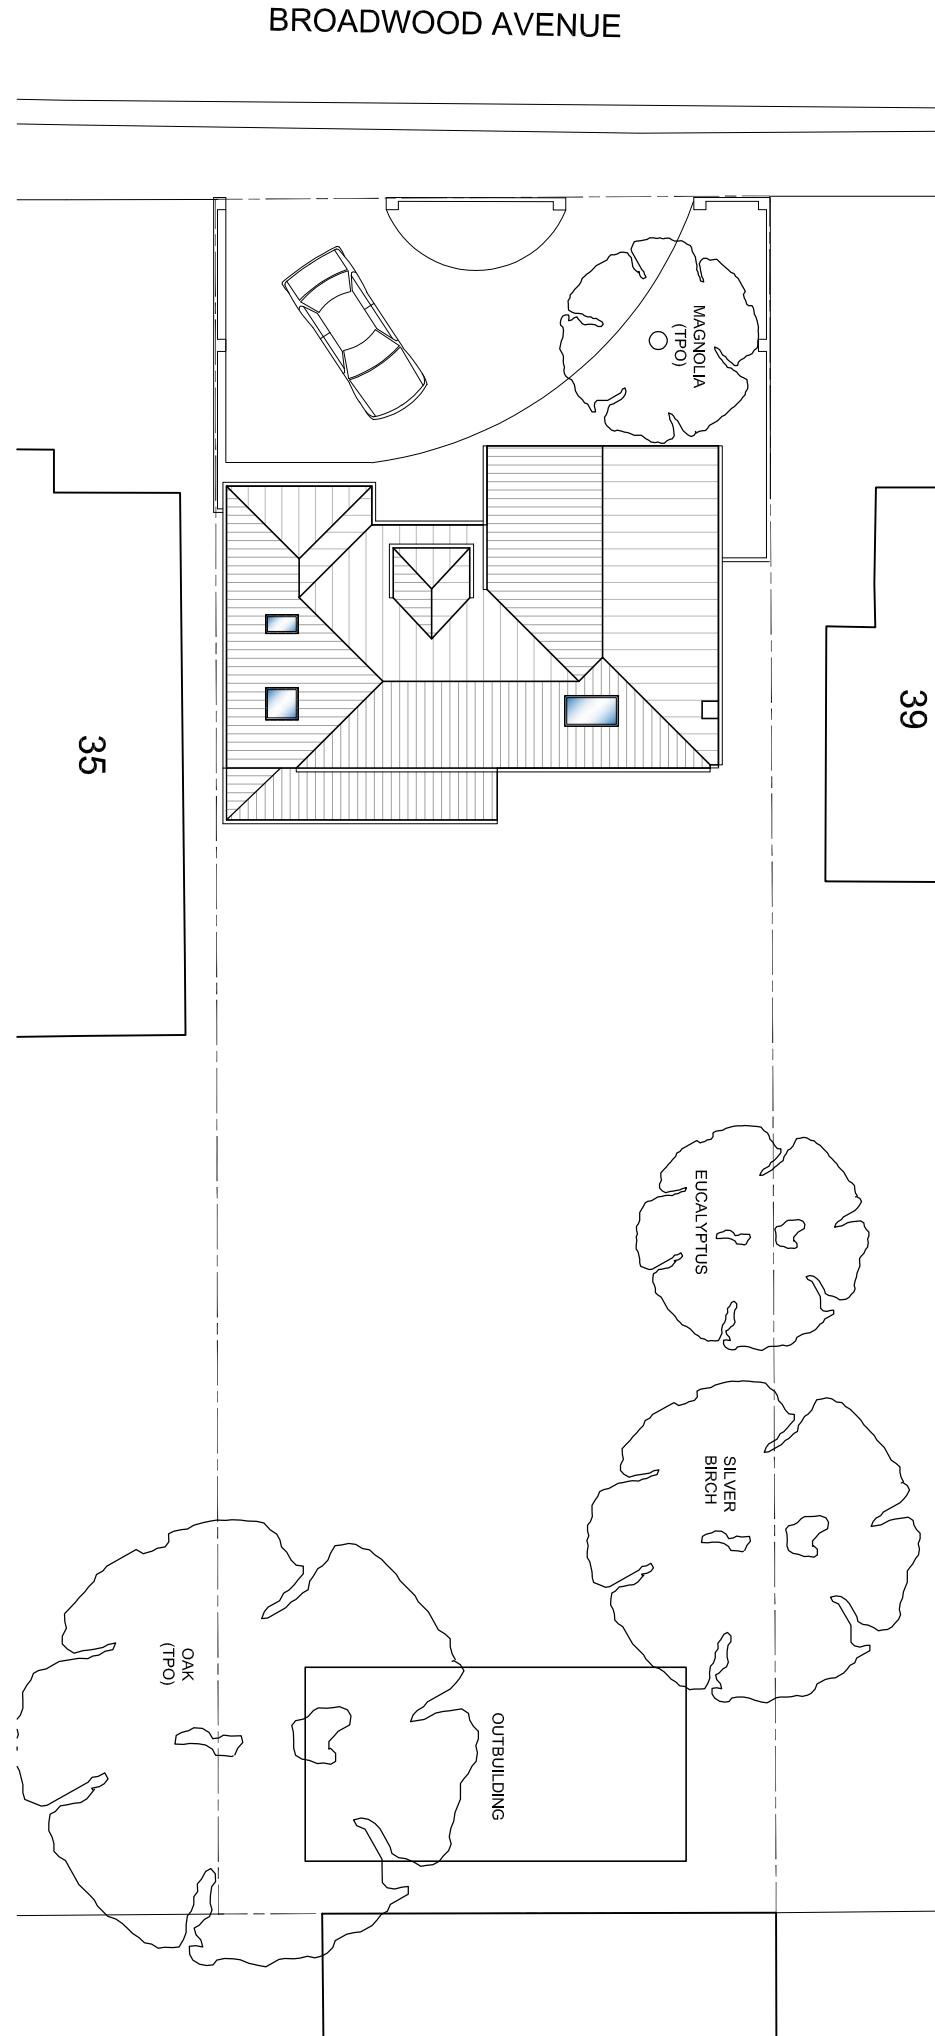

Scale 1:200  
Metres

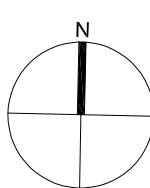

bernard murray design  
chartered architect

[www.bmurdredesign.co.uk](http://www.bmurdredesign.co.uk)

13 MERRYFIELDS, UXBRIDGE, MIDDLESEX UB8 2BT  
TEL: 07988 477174 EMAIL: [BMURRDDESIGN@YAHOO.CO.UK](mailto:BMURRDDESIGN@YAHOO.CO.UK)

PROJECT  
37 BROADWOOD AVENUE  
RUISLIP  
HA4 7XS

CLIENT  
NATHAN & ANA OTT

DRAWING  
EXISTING AND PROPOSED  
SITE PLAN

SCALE	1:200 @ A3	DRAWING NUMBER	REV.
DATE	NOV 2022		
DRAWN	BM	1181-14	C