




NORTH ELEVATION

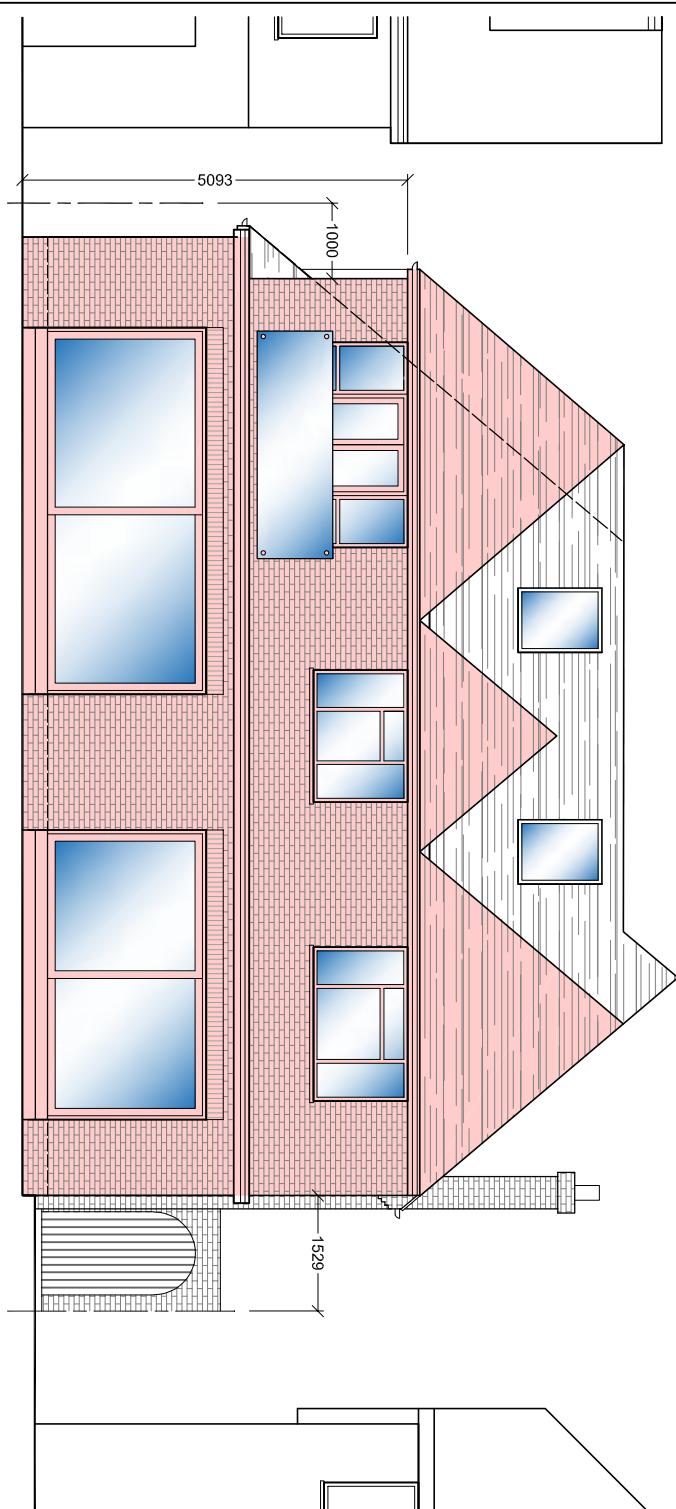

EAST ELEVATION

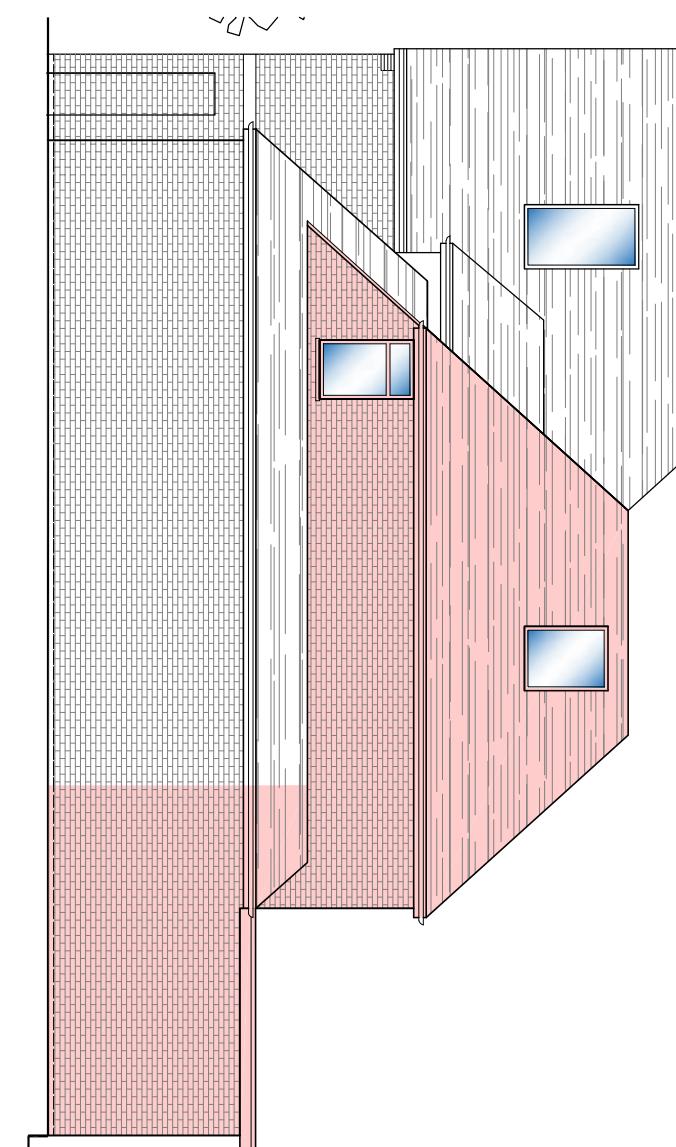

SOUTH ELEVATION

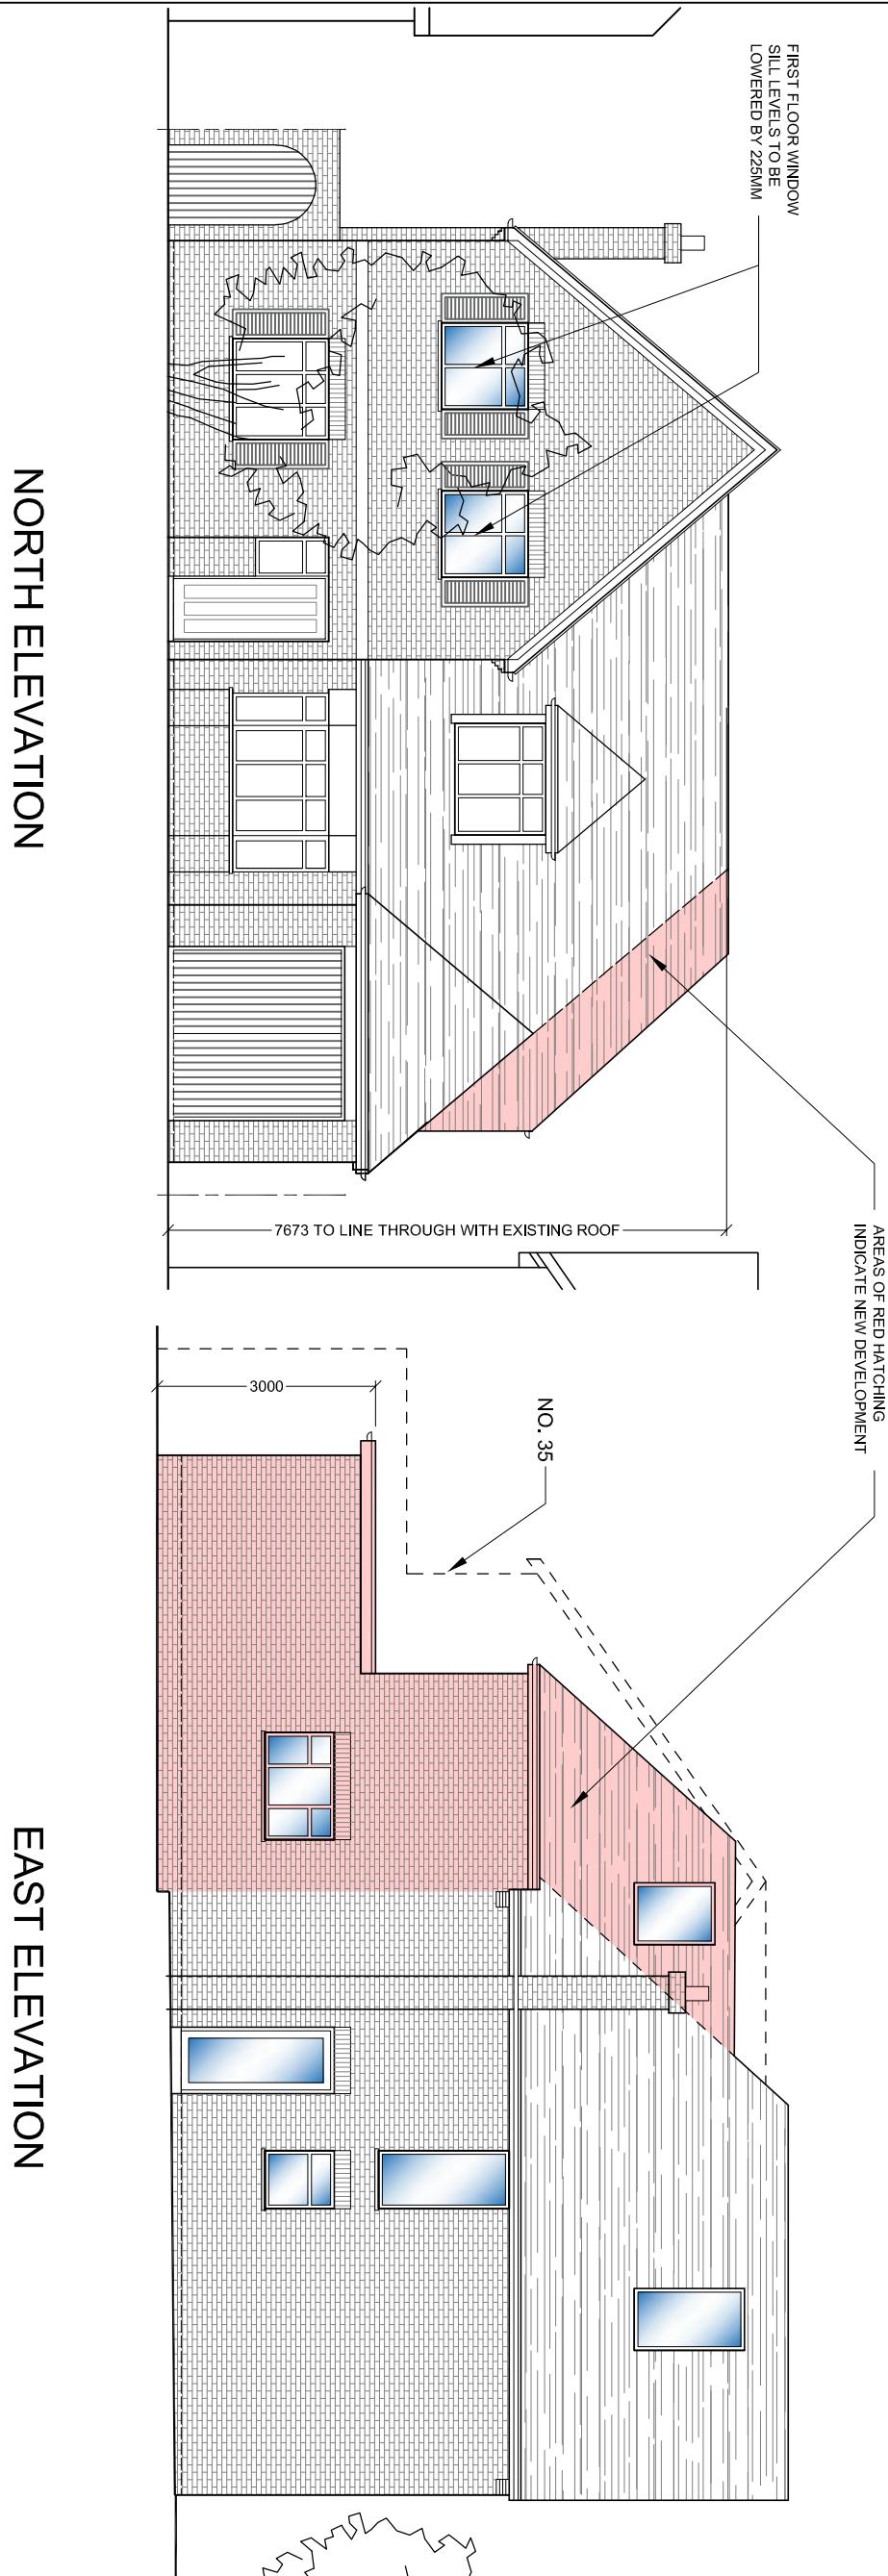

WEST ELEVATION



PROPOSED MATERIALS TO MATCH
ROOF: BROWN PLAIN TILES
WALLS: RED FACING BRICK

CLIENT
NATHAN & ANA OTT

PROPOSED ELEVATIONS

SCALE 1:100 @ A3 DRAWING NUMBER REV.
DATE FEB 2023
DRAWN BM
1181-18 A