

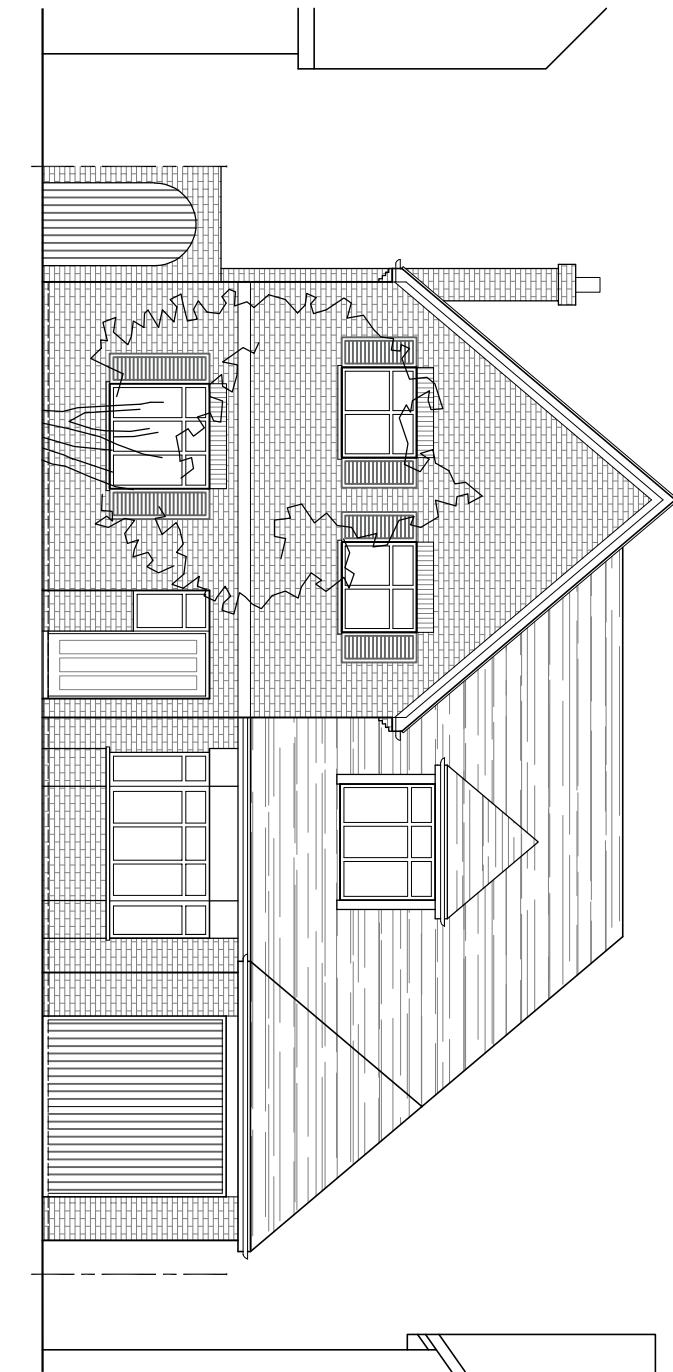
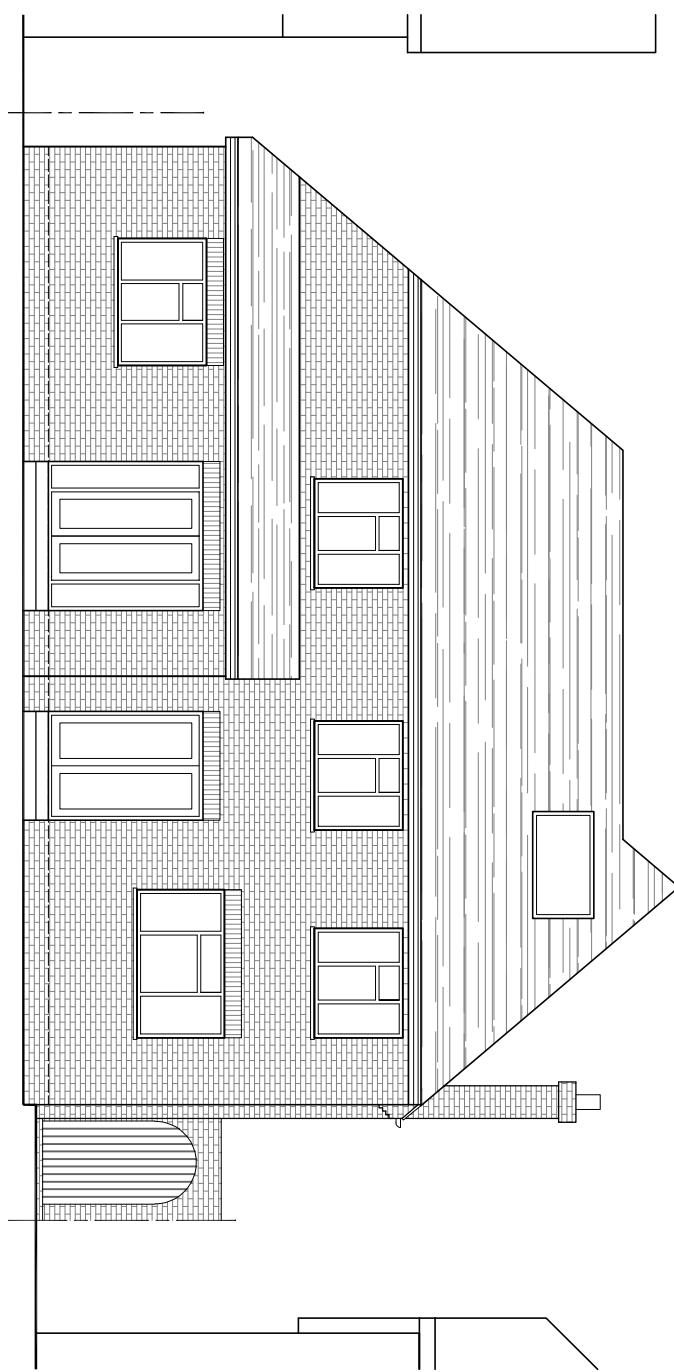


EXISTING MATERIALS
ROOF: BROWN PLAIN TILES
WALLS: RED FACING BRICK


NORTH ELEVATION

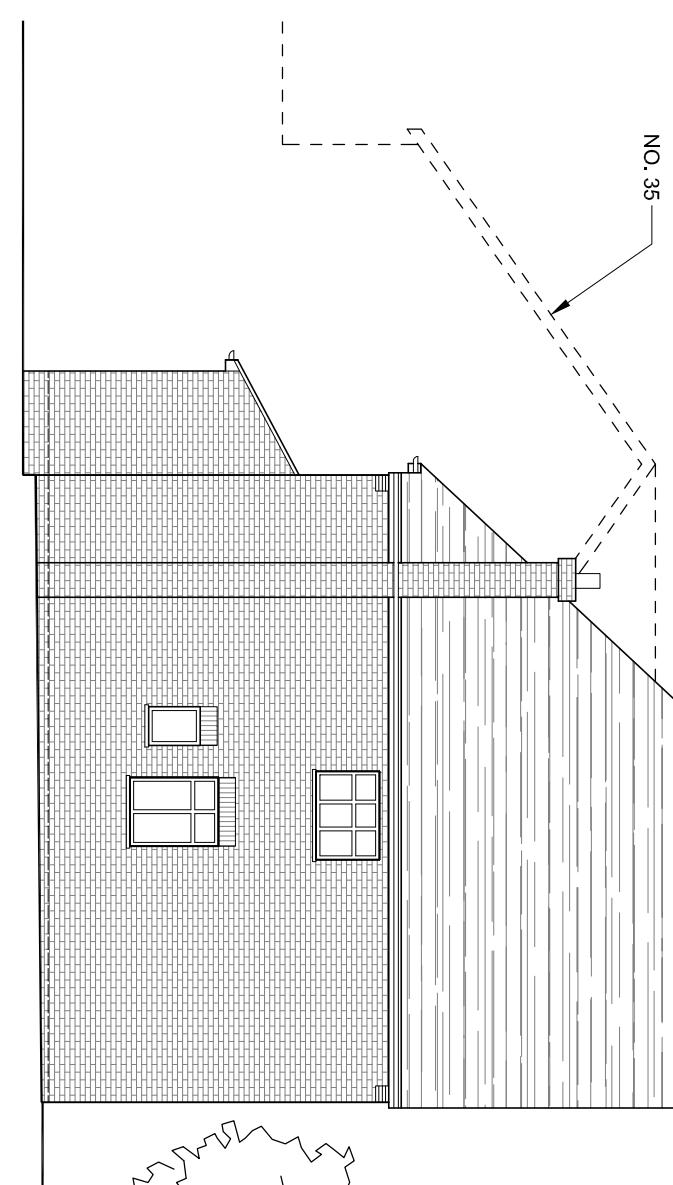


EAST ELEVATION

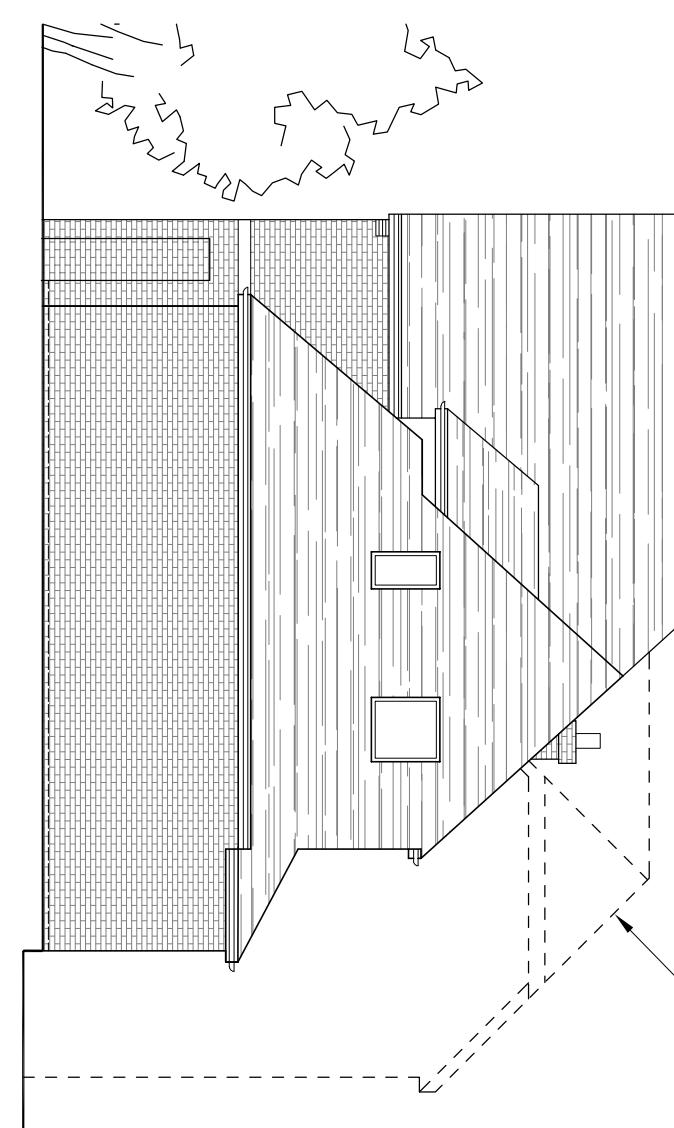

SOUTH ELEVATION

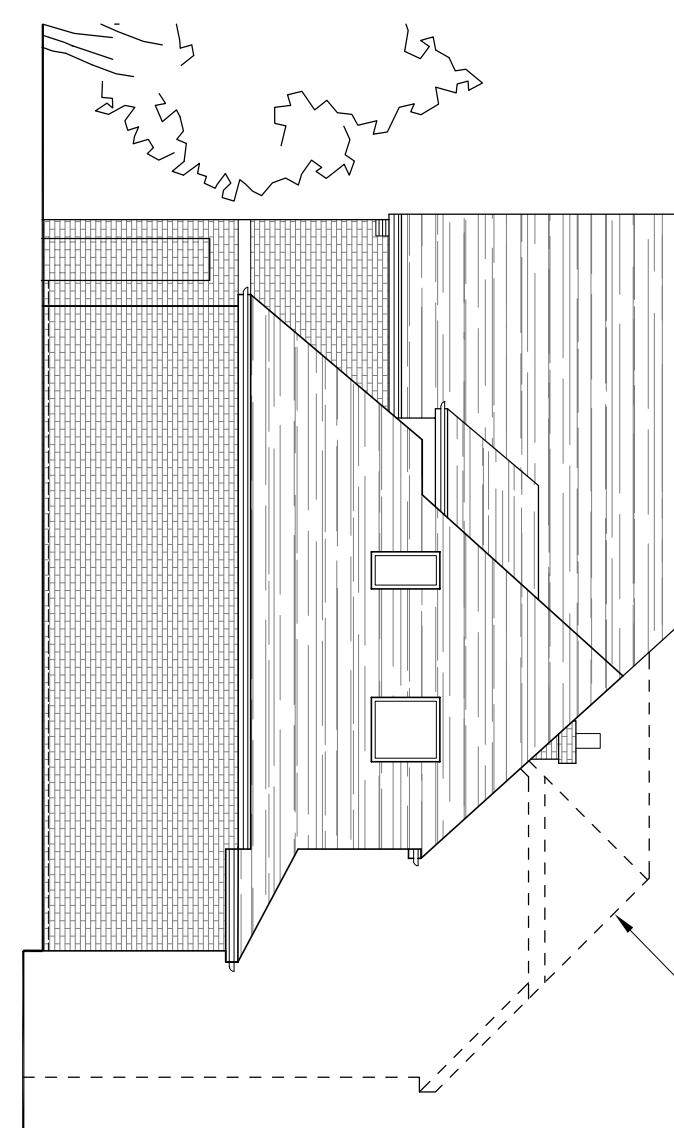

WEST ELEVATION

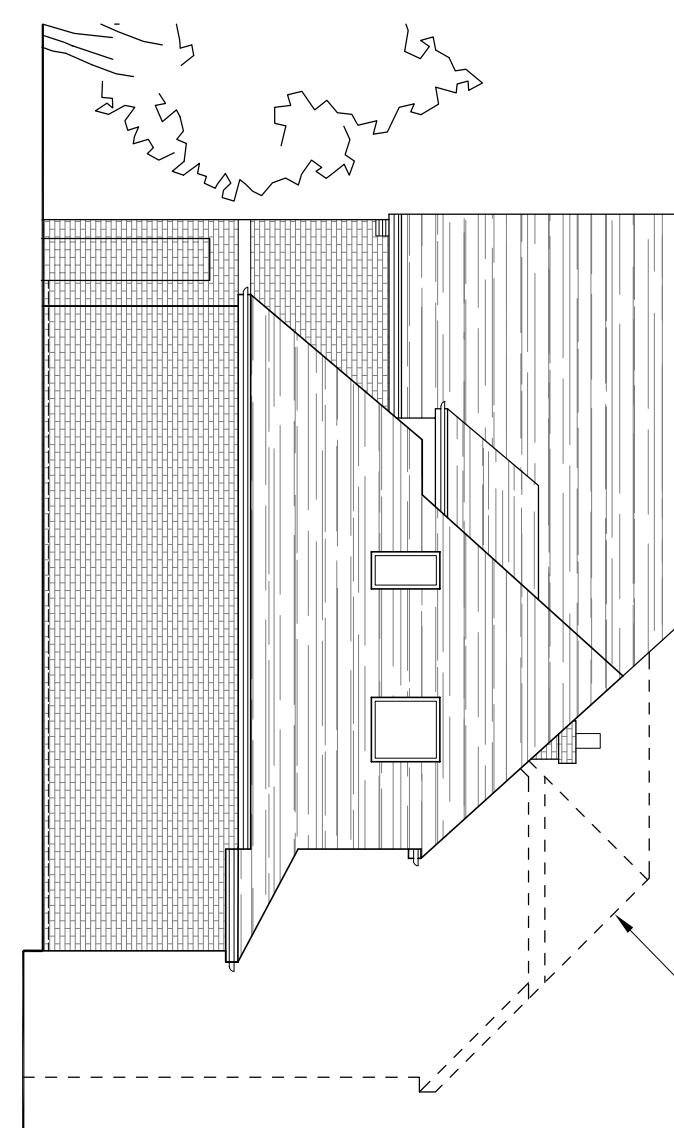

CLIENT NATHAN & ANA OTT	DRAWING EXISTING ELEVATIONS	SCALE: 1:100 @ A3	DRAWING NUMBER: 1181-5	REV. A
PROJECT 37 BROADWOOD AVENUE RUISLIP HA4 7XS	78 BRIDGE ROAD, MIDDLESEX UB8 2OW TEL: 07984 477174 EMAIL: BMRAYARDDESIGN@YAHOO.CO.UK	DATE: OCT 2022	DRAWN: BM	