

EXISTING GROUND FLOOR PLAN



Revisions

Do not scale off this drawing. All copyrights relating to the design work contained on this drawing to be retained by Pike & Partners Architects Ltd.

16 MURRAY ROAD, HA6 2YJ  
EXISTING GROUND FLOOR PLAN

Drawing no. 23-1187-200 Rev.

Pike & Partners Architects Ltd

Scale 1:50 @ A3

Status PLANNING


Client C&M CHAPLIN-ROBERTS

Date JAN 23

Drawn By EG

**Pike & Partners**  
Architects

www.pikeandpartners.com T: 020 79246257

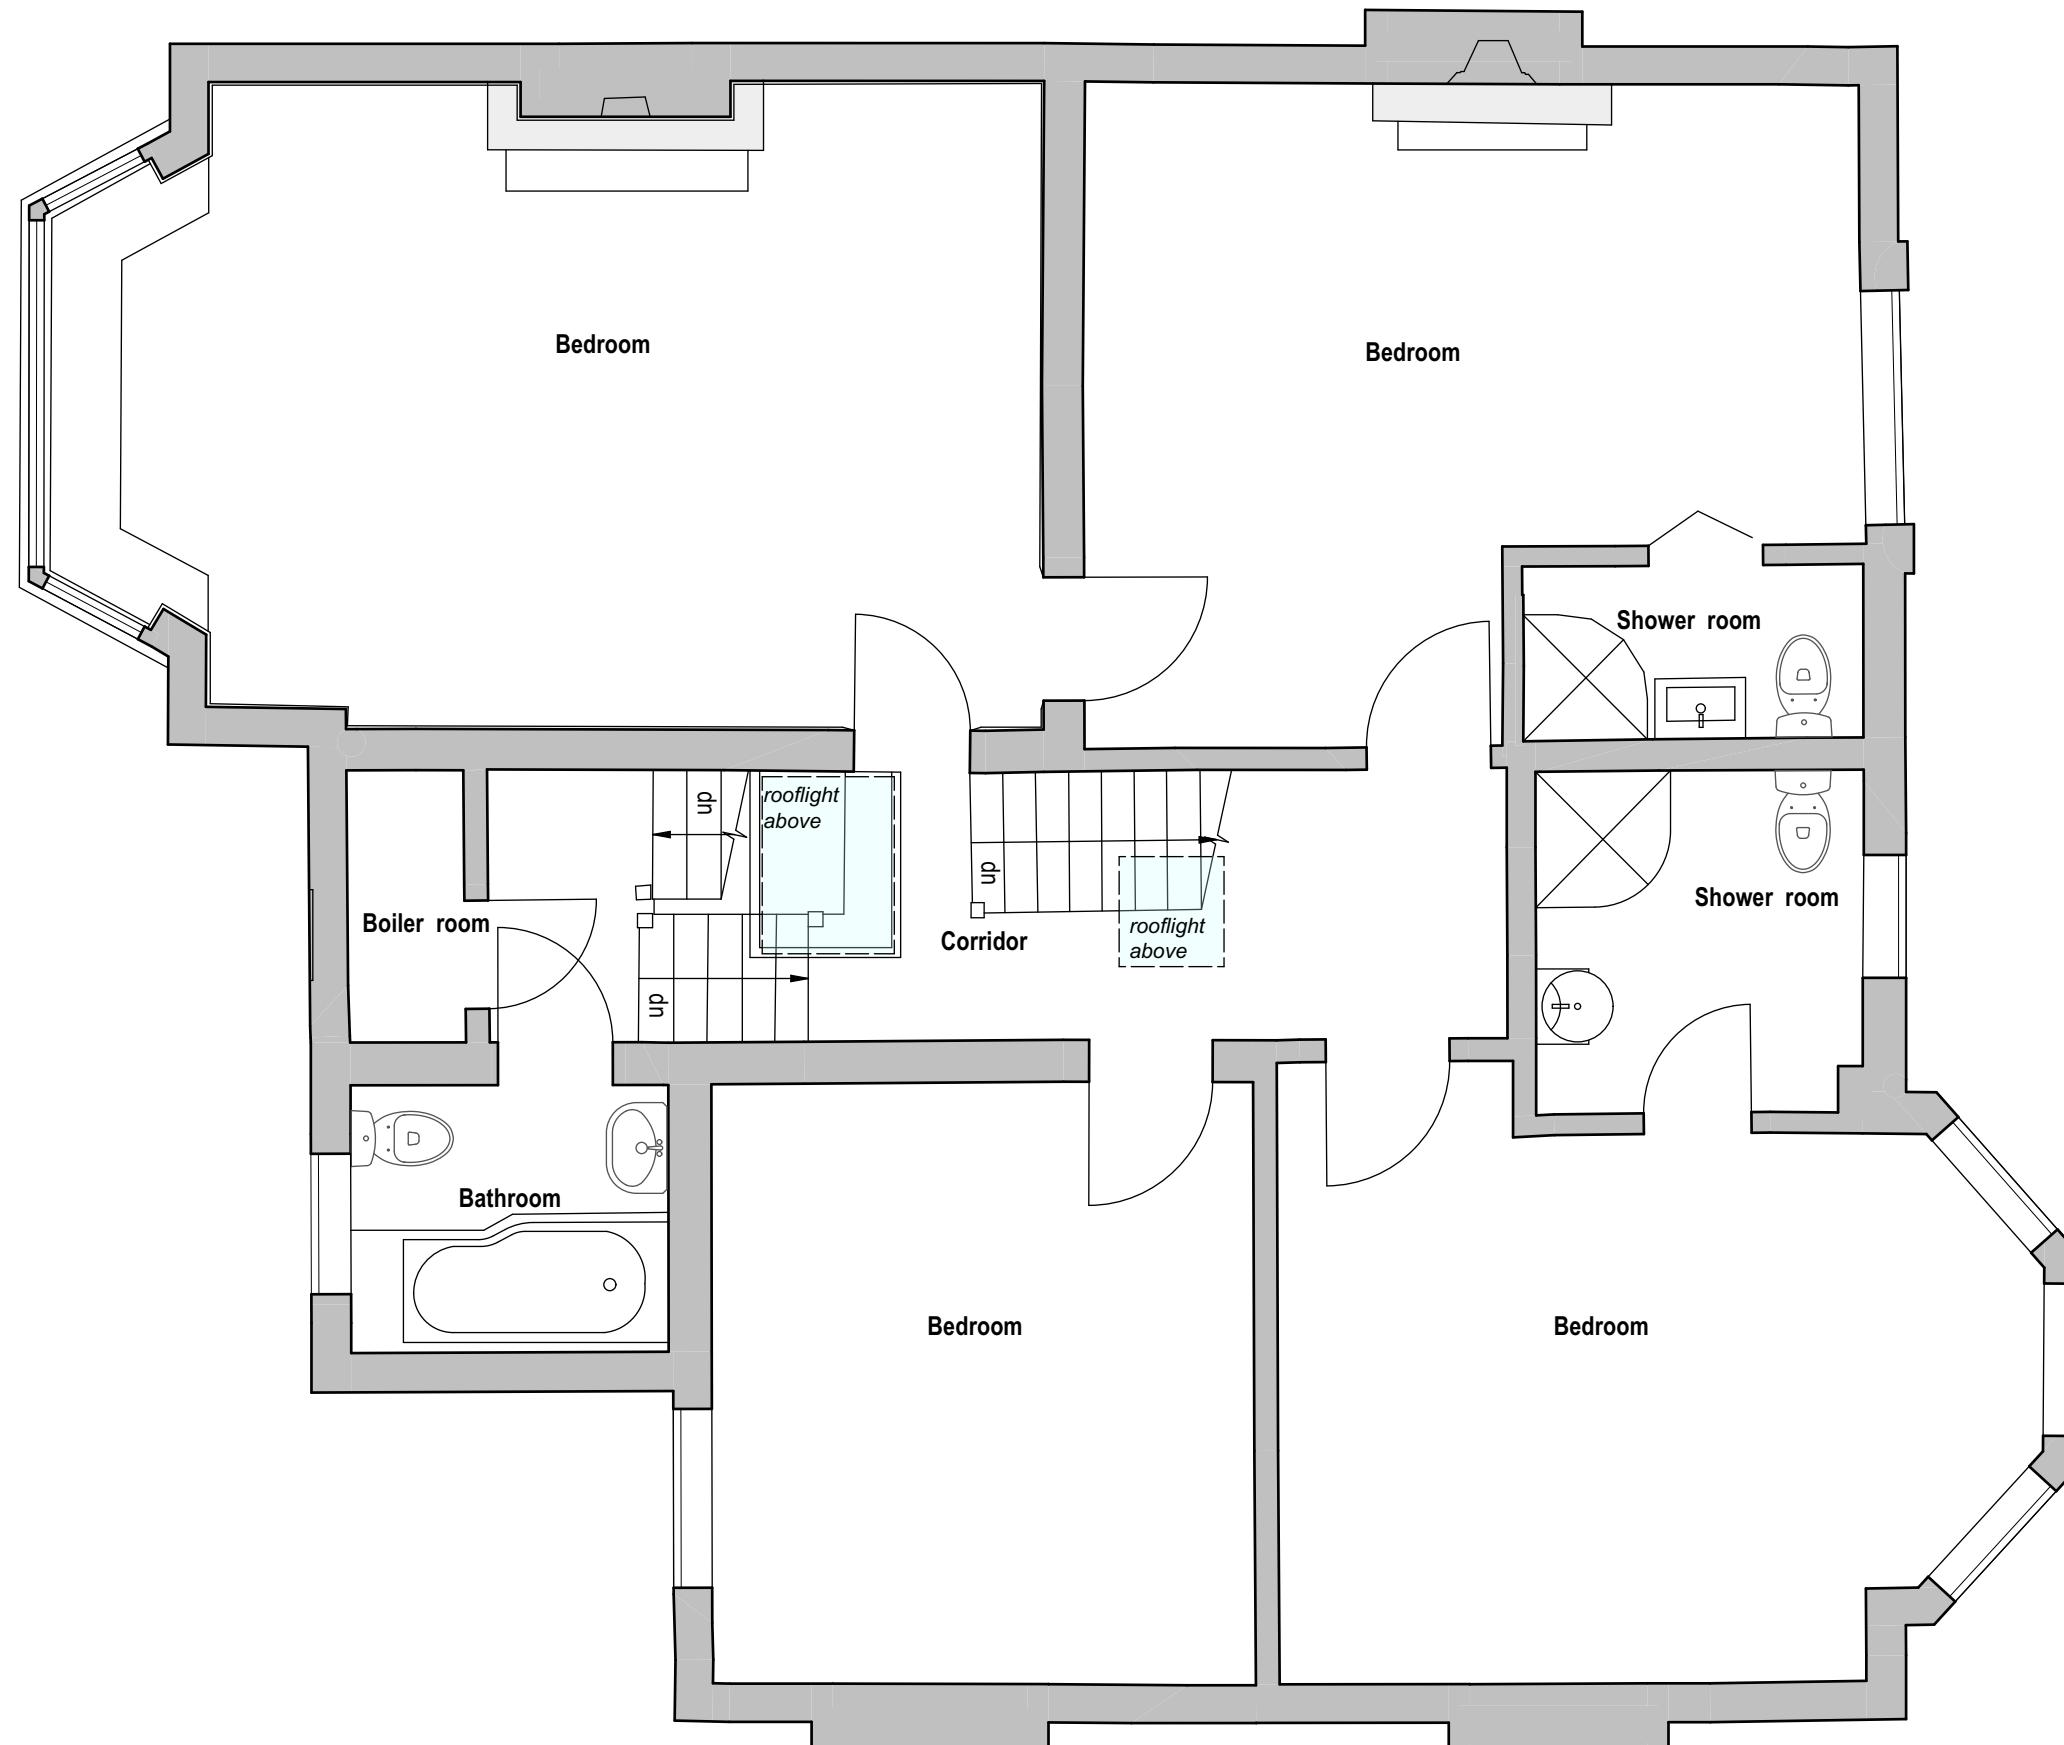

**EXISTING FIRST FLOOR PLAN**



Revisions

Do not scale off this drawing. All copyrights relating to the design work contained on this drawing to be retained by Pike & Partners Architects Ltd.

**16 MURRAY ROAD, HA6 2YJ**  
**EXISTING FIRST FLOOR PLAN**

Drawing no. 23-1187-201 Rev.

Pike & Partners Architects Ltd

Scale 1:50 @ A3

Status PLANNING

Client C&M CHAPLIN-ROBERTS

Date JAN 23


Drawn By EG

**Pike & Partners**  
**Architects**

www.pikeandpartners.com T: 020 79246257



EXISTING SECOND FLOOR PLAN

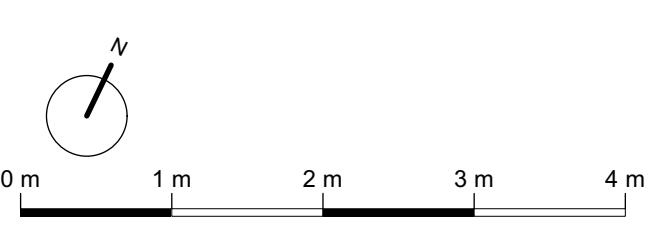

Revisions

Do not scale off this drawing. All copyrights relating to the design work contained on this drawing to be retained by Pike & Partners Architects Ltd.

16 MURRAY ROAD, HA6 2YJ  
EXISTING SECOND FLOOR PLAN

Drawing no. 23-1187-202 Rev.


Pike & Partners Architects Ltd

Scale 1:50 @ A3  
Status PLANNING  
Client C&M CHAPLIN-ROBERTS


537 Battersea Park Road, London, SW11 3BL

Date JAN 23  
Drawn By EG

Pike & Partners  
Architects  
www.pikeandpartners.com T: 020 79246257

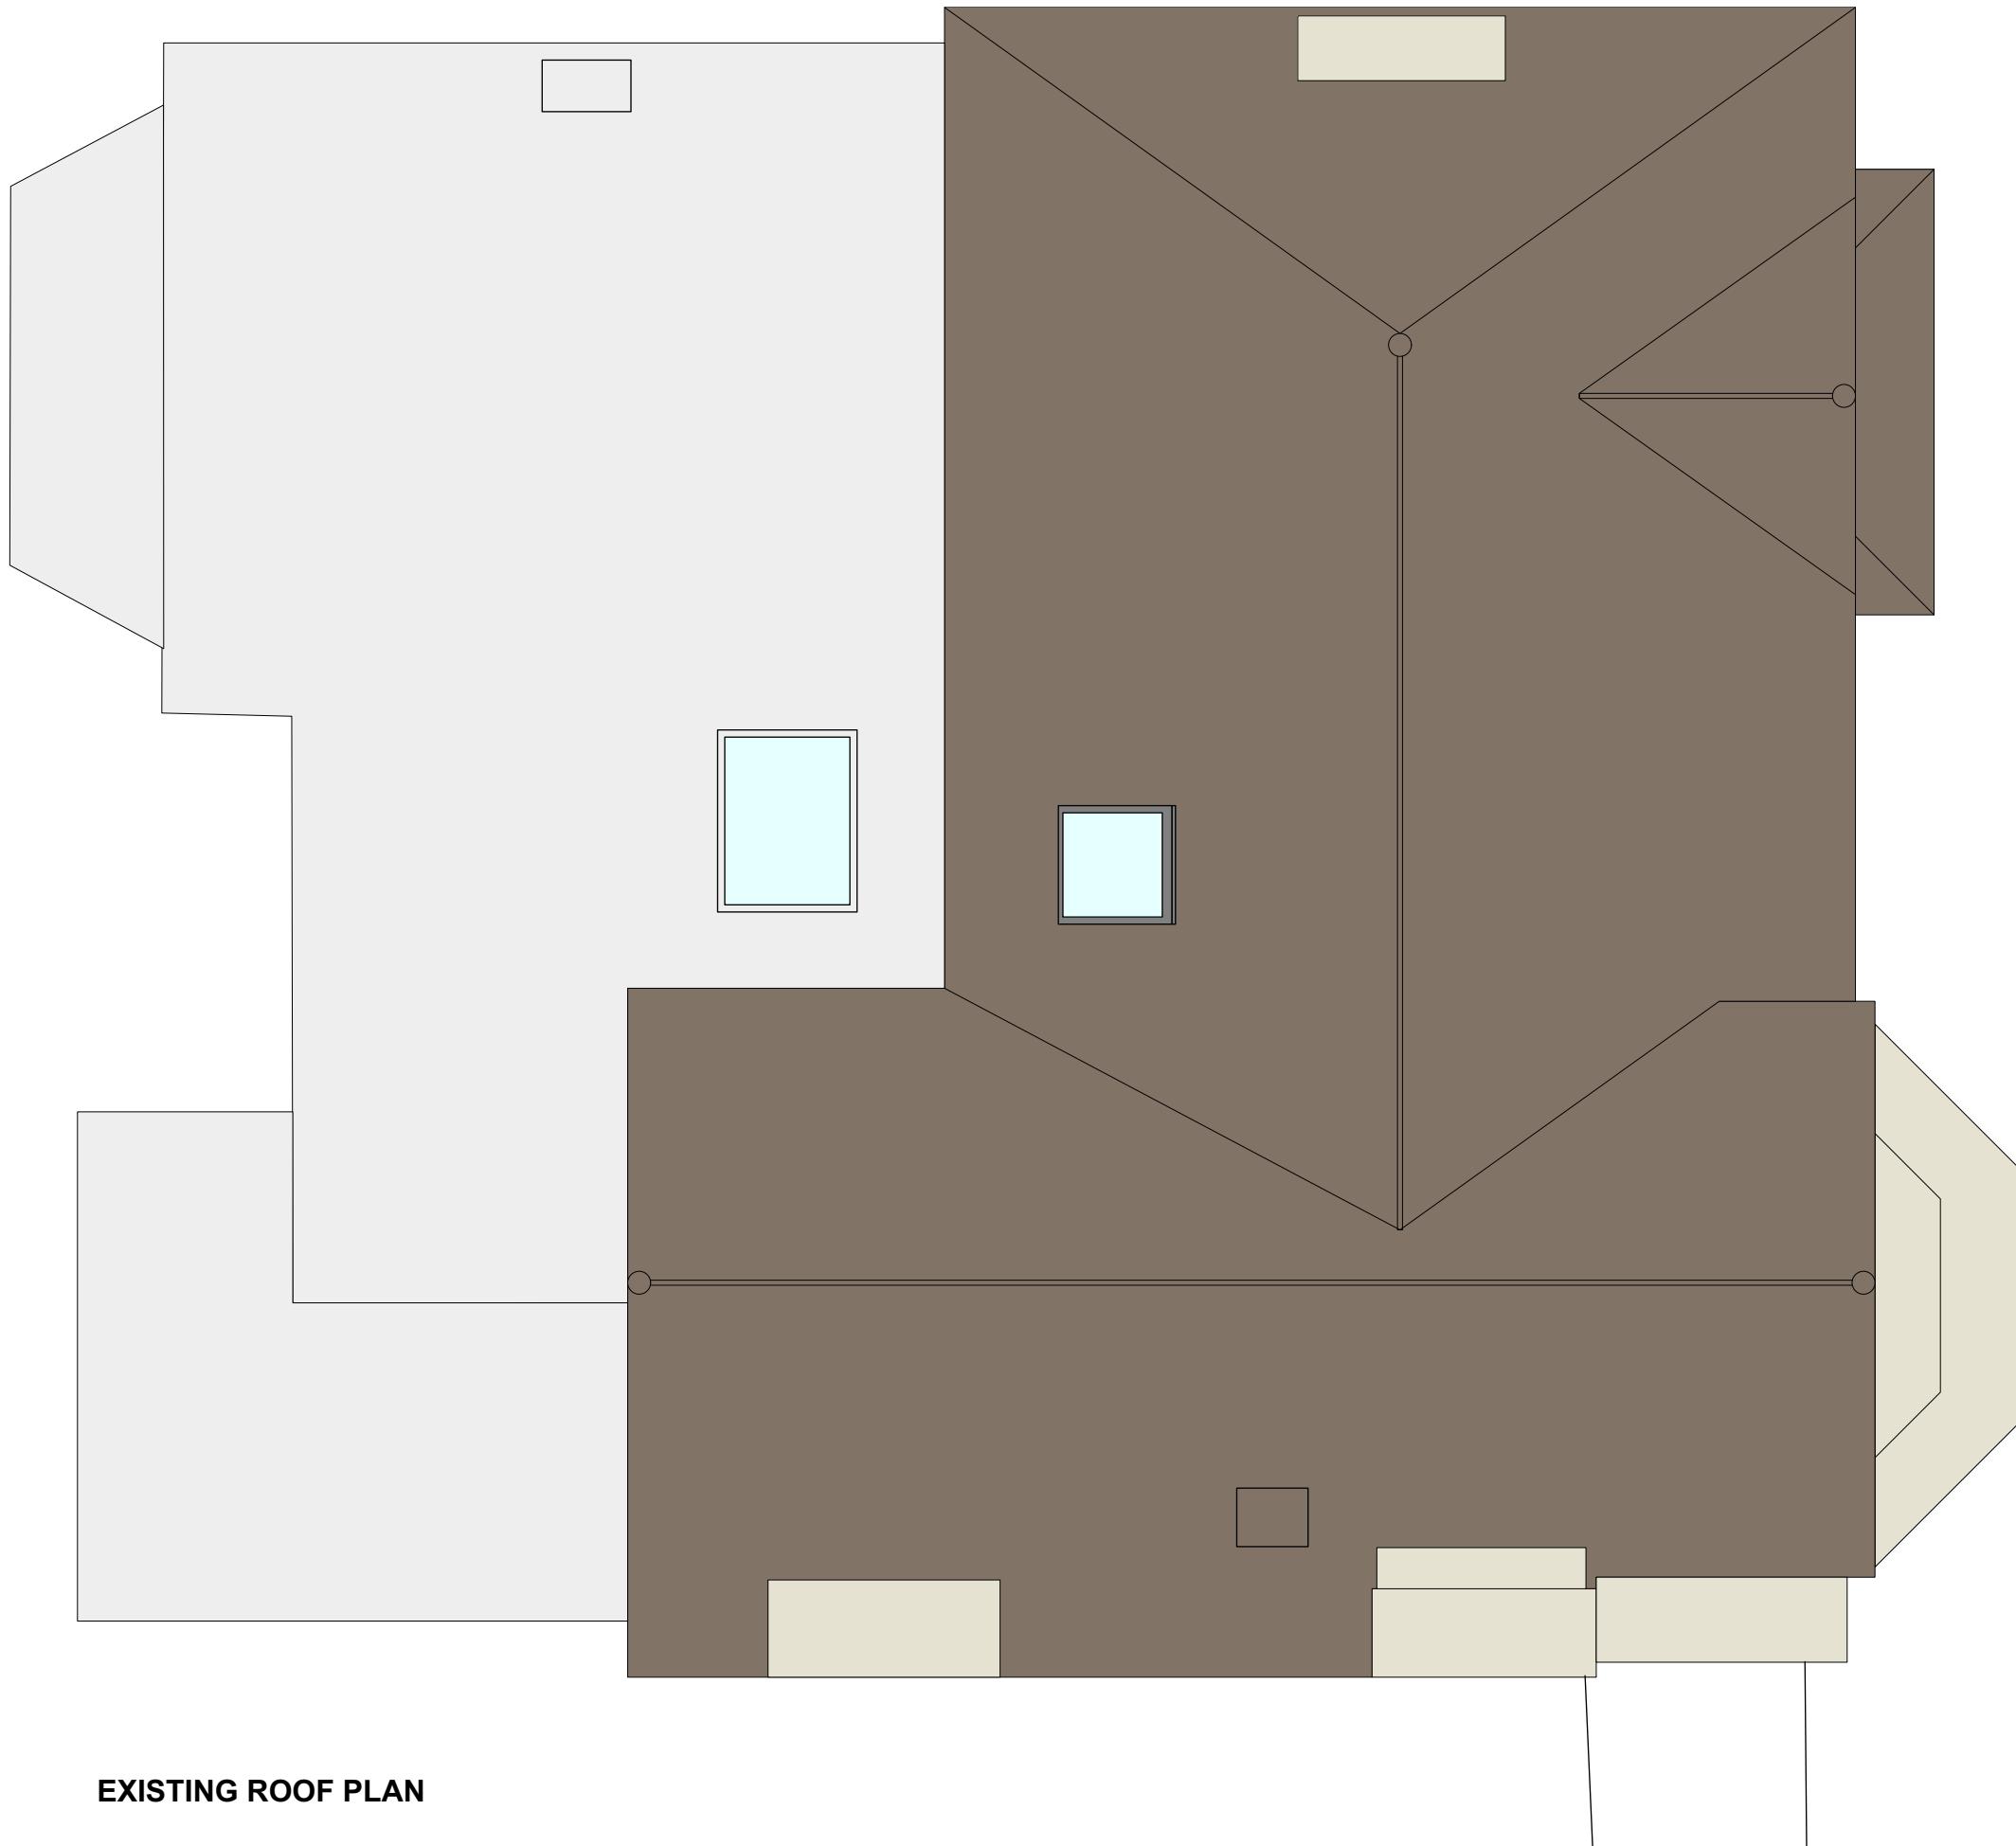

EXISTING ROOF PLAN

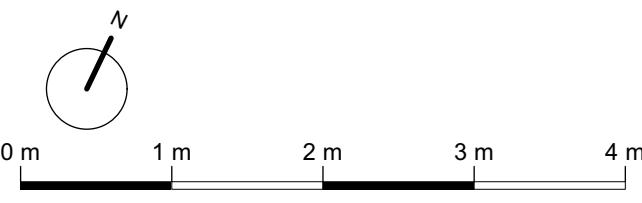

Do not scale off this drawing. All copyrights relating to the design work contained on this drawing to be retained by Pike & Partners Architects Ltd.

Revisions

16 MURRAY ROAD, HA6 2YJ  
EXISTING ROOF PLAN

Drawing no. 23-1187-203 Rev.

Pike & Partners Architects Ltd

Scale 1:50 @ A3  
Status PLANNING  
Client C&M CHAPLIN-ROBERTS

Date JAN 23  
Drawn By EG


537 Battersea Park Road, London, SW11 3BL

Pike & Partners  
Architects

www.pikeandpartners.com T: 020 79246257



EXISTING FRONT ELEVATION

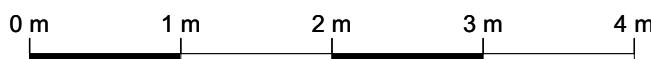

Revisions

Do not scale off this drawing. All copyrights relating to the design work contained on this drawing to be retained by Pike & Partners Architects Ltd.

16 MURRAY ROAD, HA6 2YJ  
EXISTING FRONT ELEVATION

Drawing no. 23-1187-204 Rev.

Pike & Partners Architects Ltd

Scale 1:50 @ A3  
Status PLANNING  
Client C&M CHAPLIN-ROBERTS

537 Battersea Park Road, London, SW11 3BL

Date JAN 23  
Drawn By EG

Pike & Partners  
Architects  
www.pikeandpartners.com T: 020 79246257



0 m 1 m 2 m 3 m 4 m

Revisions

Do not scale off this drawing. All copyrights relating to the design work contained on this drawing to be retained by Pike & Partners Architects Ltd.

16 MURRAY ROAD, HA6 2YJ  
EXISTING SOUTH ELEVATION (SIDE)

Drawing no. 23-1187-205 Rev.

Pike & Partners Architects Ltd

Scale 1:50 @ A3

Status PLANNING

Client C&M CHAPLIN-ROBERTS

Date JAN 23


Drawn By EG

**Pike & Partners**  
Architects

www.pikeandpartners.com T: 020 79246257



EXISTING REAR ELEVATION

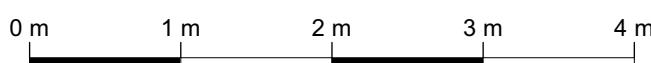

Revisions

Do not scale off this drawing. All copyrights relating to the design work contained on this drawing to be retained by Pike & Partners Architects Ltd.

16 MURRAY ROAD, HA6 2YJ  
EXISTING REAR ELEVATION

Drawing no. 23-1187-206 Rev.

Pike & Partners Architects Ltd

Scale 1:50 @ A3

Status PLANNING

Client C&M CHAPLIN-ROBERTS

Date JAN 23

Drawn By EG

**Pike & Partners**  
Architects

www.pikeandpartners.com T: 020 79246257



EXISTING SIDE ELEVATION 2

0 m 1 m 2 m 3 m 4 m

Revisions

Do not scale off this drawing. All copyrights relating to the design work contained on this drawing to be retained by Pike & Partners Architects Ltd.

16 MURRAY ROAD, HA6 2YJ  
EXISTING NORTH ELEVATION (SIDE)

Drawing no. 23-1187-207 Rev.

Pike & Partners Architects Ltd

Scale 1:50 @ A3  
Status PLANNING  
Client C&M CHAPLIN-ROBERTS

537 Battersea Park Road, London, SW11 3BL

Date JAN 23  
Drawn By EG

Pike & Partners  
Architects  
www.pikeandpartners.com T: 020 79246257