


Note: The Drawings is for planning purpose and should not be used for construction.
All dimensions should be confirmed on site and any deviation should be reported back to designer.


BW Brick work

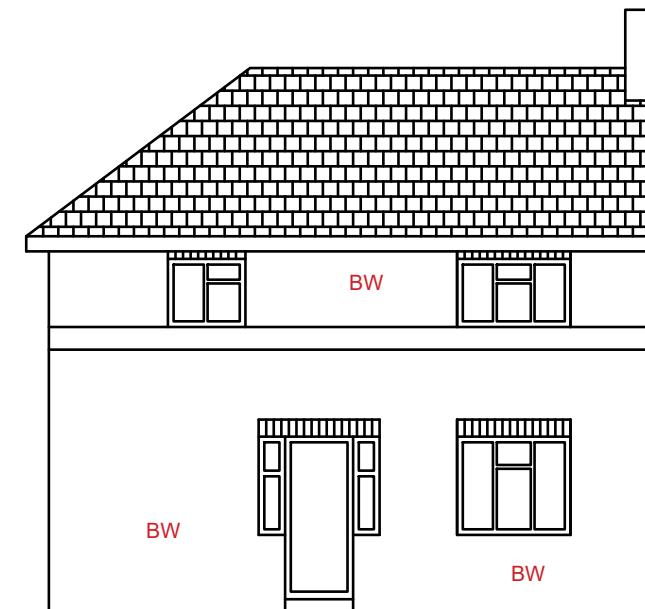


Proposed Front Elevation




Proposed Rear Elevation

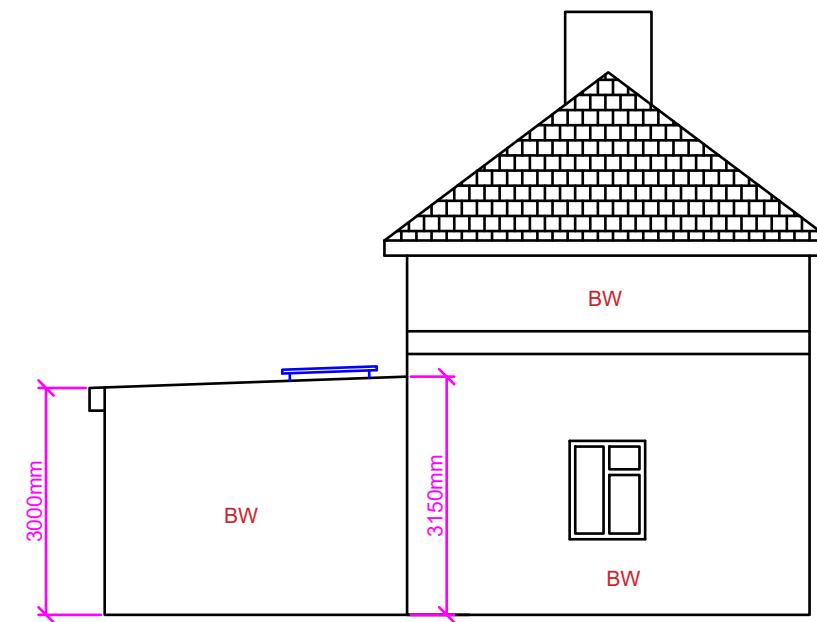

Proposed Side Elevation(LHS)

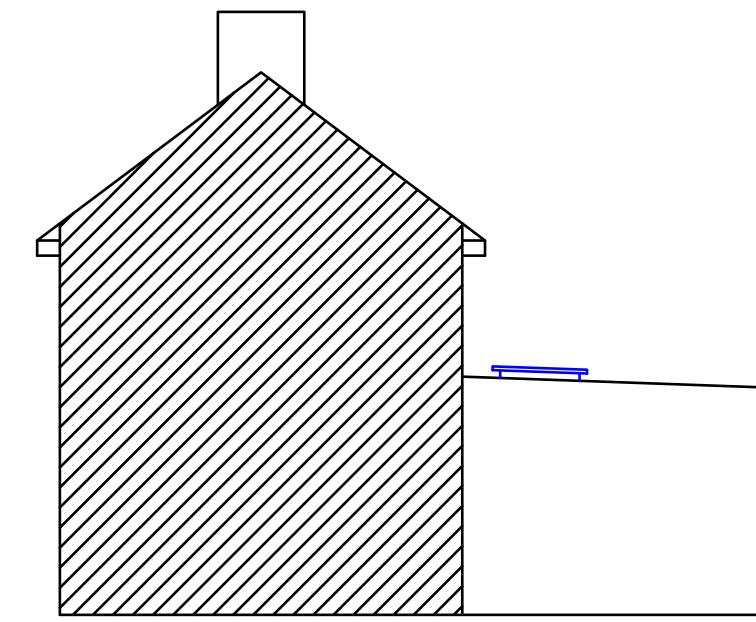

Proposed Side Elevation(RHS)

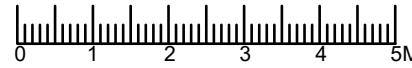Proposed Development: Single Storey Rear Extension	Site Address: 24 Wheatley Crescent Hayes UB3 2JF	Revisions: <table border="1" style="width: 100%;"><thead><tr><th>Rev</th><th>Date</th><th>Description</th></tr></thead><tbody><tr><td>A</td><td>01/09/2022</td><td></td></tr><tr><td></td><td></td><td></td></tr><tr><td></td><td></td><td></td></tr><tr><td></td><td></td><td></td></tr><tr><td></td><td></td><td></td></tr></tbody></table>	Rev	Date	Description	A	01/09/2022														Drawing Description: Proposed Elevations Drawing No: ART/2022/RE24WC/PE	Scale: 1:100 Paper Size: A3 Sheet No: 3 of 4 	ART CONSULTANTS (UK) LTD 113 LONG LANE STANWELL TW19 7AL M:07960071377 E: ARTCONSULTANTSUK@GMAIL.COM
Rev	Date	Description																					
A	01/09/2022																						