


Note: This Drawing is for planning purpose and should not be used for construction.
All dimensions should be confirmed on site and any deviation should be reported back to designer.

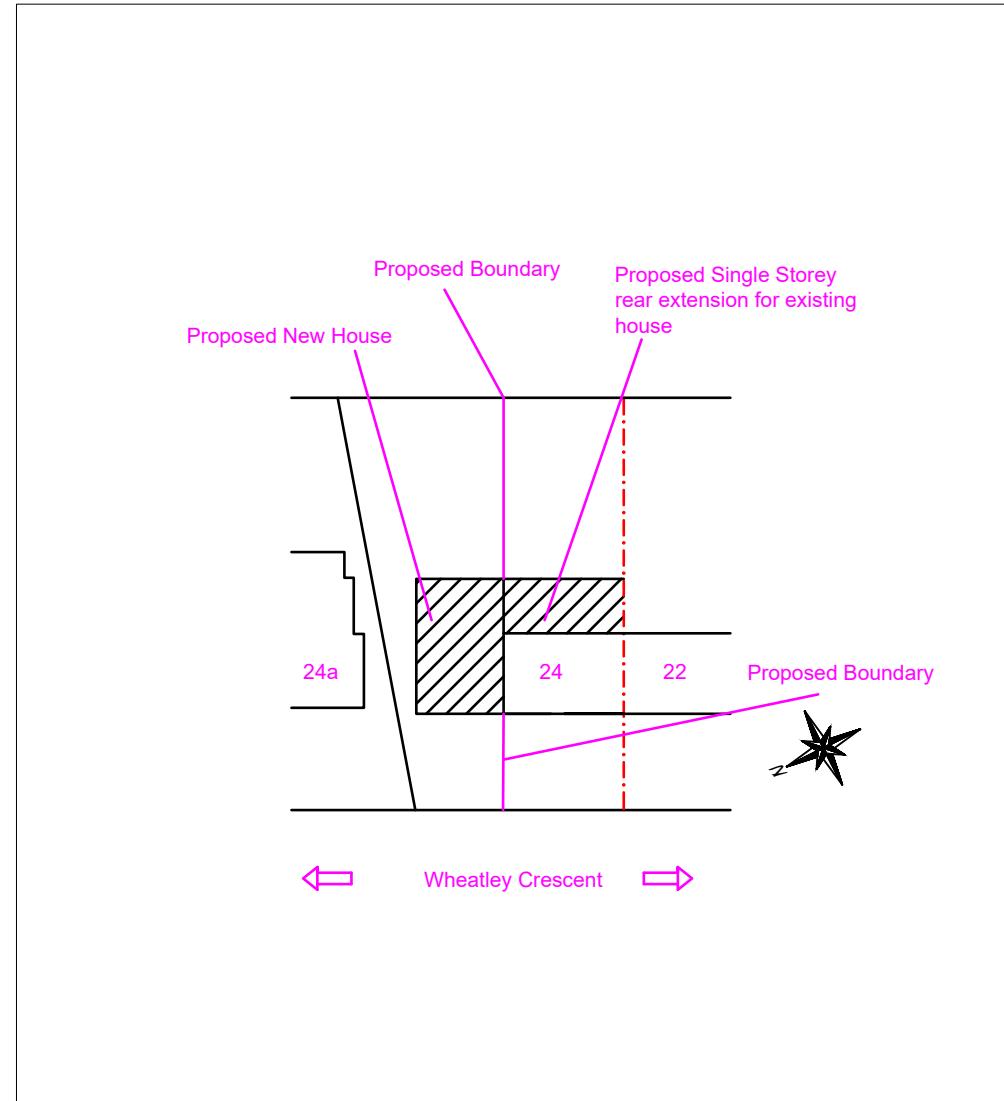

Site Plan@
1:500



Location Plan@
1:1250

Proposed Development: Construction of New 2 Bedroom end of terrace house and Single storey rear extension to existing house	Site Address: 24 Wheatley Crescent Hayes UB3 2JF	Revisions: <table border="1"> <thead> <tr> <th>Rev</th> <th>Date</th> <th>Description</th> </tr> </thead> <tbody> <tr> <td>A</td> <td>15/06/2023</td> <td></td> </tr> <tr> <td>B</td> <td>20/09/2023</td> <td>Front in line, removed side projection</td> </tr> <tr> <td></td> <td></td> <td></td> </tr> <tr> <td></td> <td></td> <td></td> </tr> <tr> <td></td> <td></td> <td></td> </tr> </tbody> </table>	Rev	Date	Description	A	15/06/2023		B	20/09/2023	Front in line, removed side projection										Drawing Description: Site plan & Location Plan Drawing No: ART/2023/NH24WC/SPLP Rev B	<p>Scale: 1:500, 1:1250 Paper Size: A3 Sheet No: 6 of 6</p>	ART CONSULTANTS (UK) LTD 113 LONG LANE STANWELL TW19 7AL M:07960071377 E: ARTCONSULTANTSUK@GMAIL.COM
Rev	Date	Description																					
A	15/06/2023																						
B	20/09/2023	Front in line, removed side projection																					