



Note: The Drawings is for planning purpose and should not be used for construction.
All dimensions should be confirmed on site and any deviation should be reported back to designer.


BW Brick work

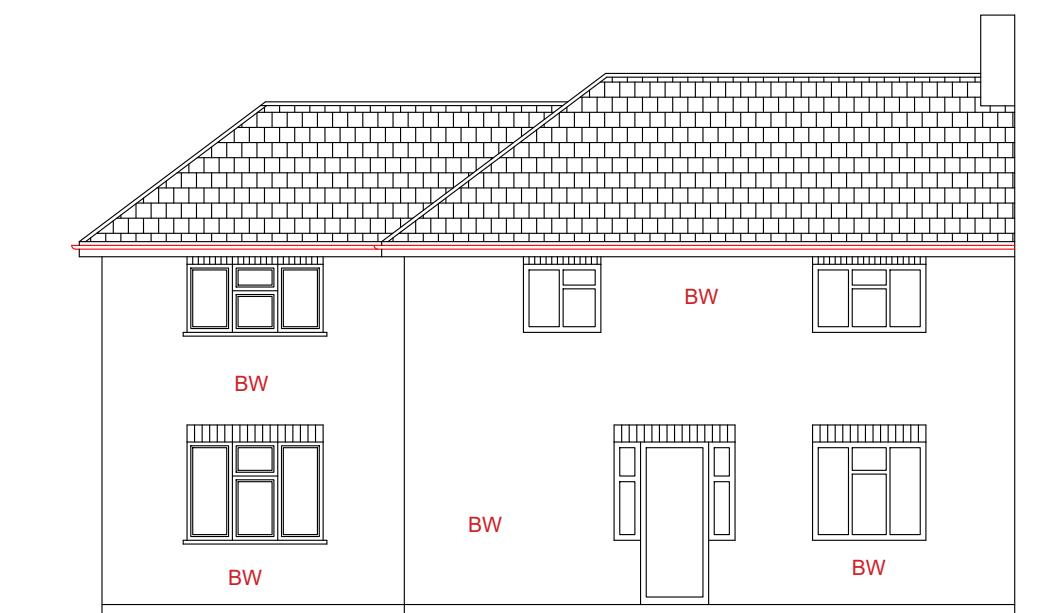


Proposed Front Elevation

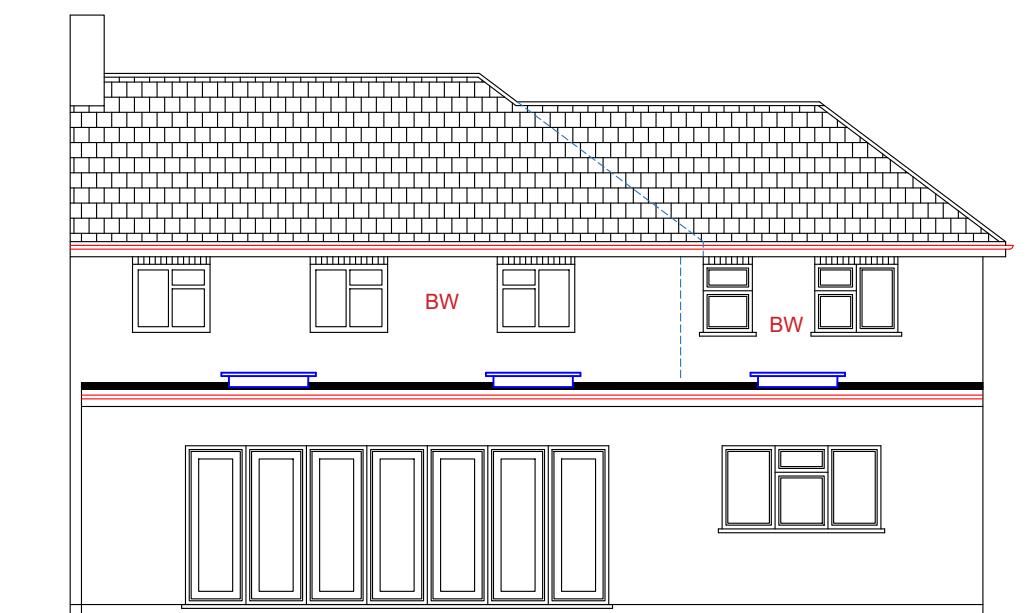

Proposed Rear Elevation

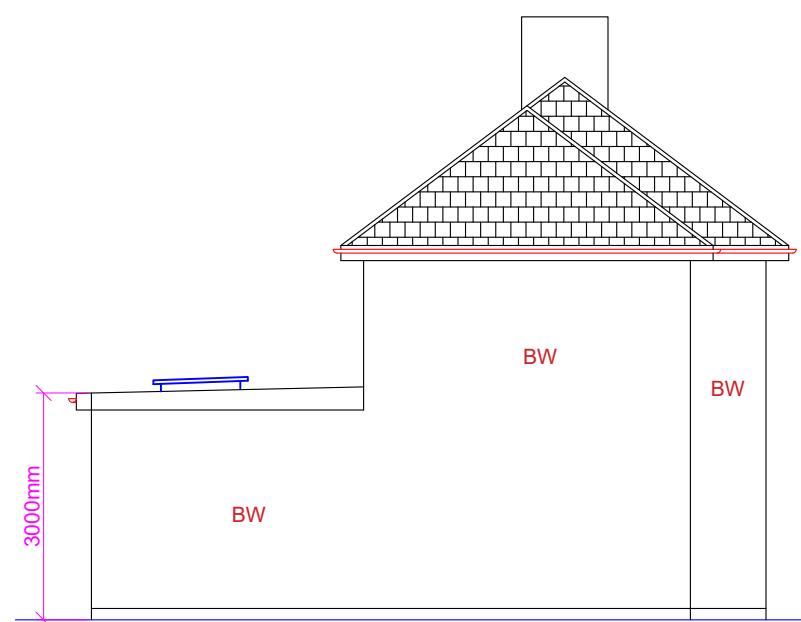

Proposed Side Elevation (LHS)

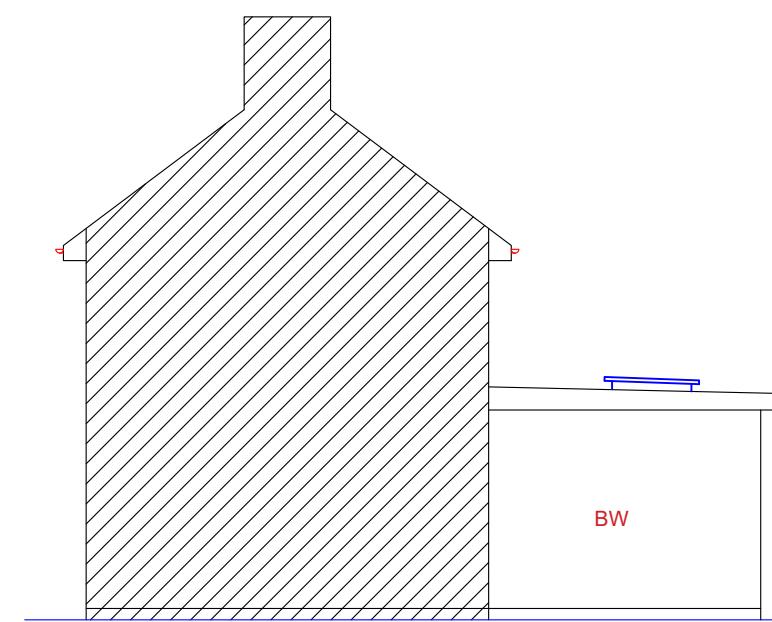

Proposed Side Elevation (RHS)

Proposed Development: Double Storey Side and Single Storey Wrap around Extensions	Site Address: 24 Wheatley Crescent Hayes UB3 2JF	Revisions: <table border="1"> <tr> <th>Rev</th><th>Date</th><th>Description</th></tr> <tr> <td>A</td><td>25/02/2023</td><td></td></tr> <tr> <td></td><td></td><td></td></tr> <tr> <td></td><td></td><td></td></tr> <tr> <td></td><td></td><td></td></tr> <tr> <td></td><td></td><td></td></tr> </table>	Rev	Date	Description	A	25/02/2023														Drawing Description: Proposed Elevations Drawing No: ART/2023/DS24WC/PE	Scale: 1:100 Paper Size: A3 Sheet No: 3 of 5 	ART CONSULTANTS (UK) LTD 113 LONG LANE STANWELL TW19 7AL M:07960071377 E: ARTCONSULTANTSUK@GMAIL.COM
Rev	Date	Description																					
A	25/02/2023																						