
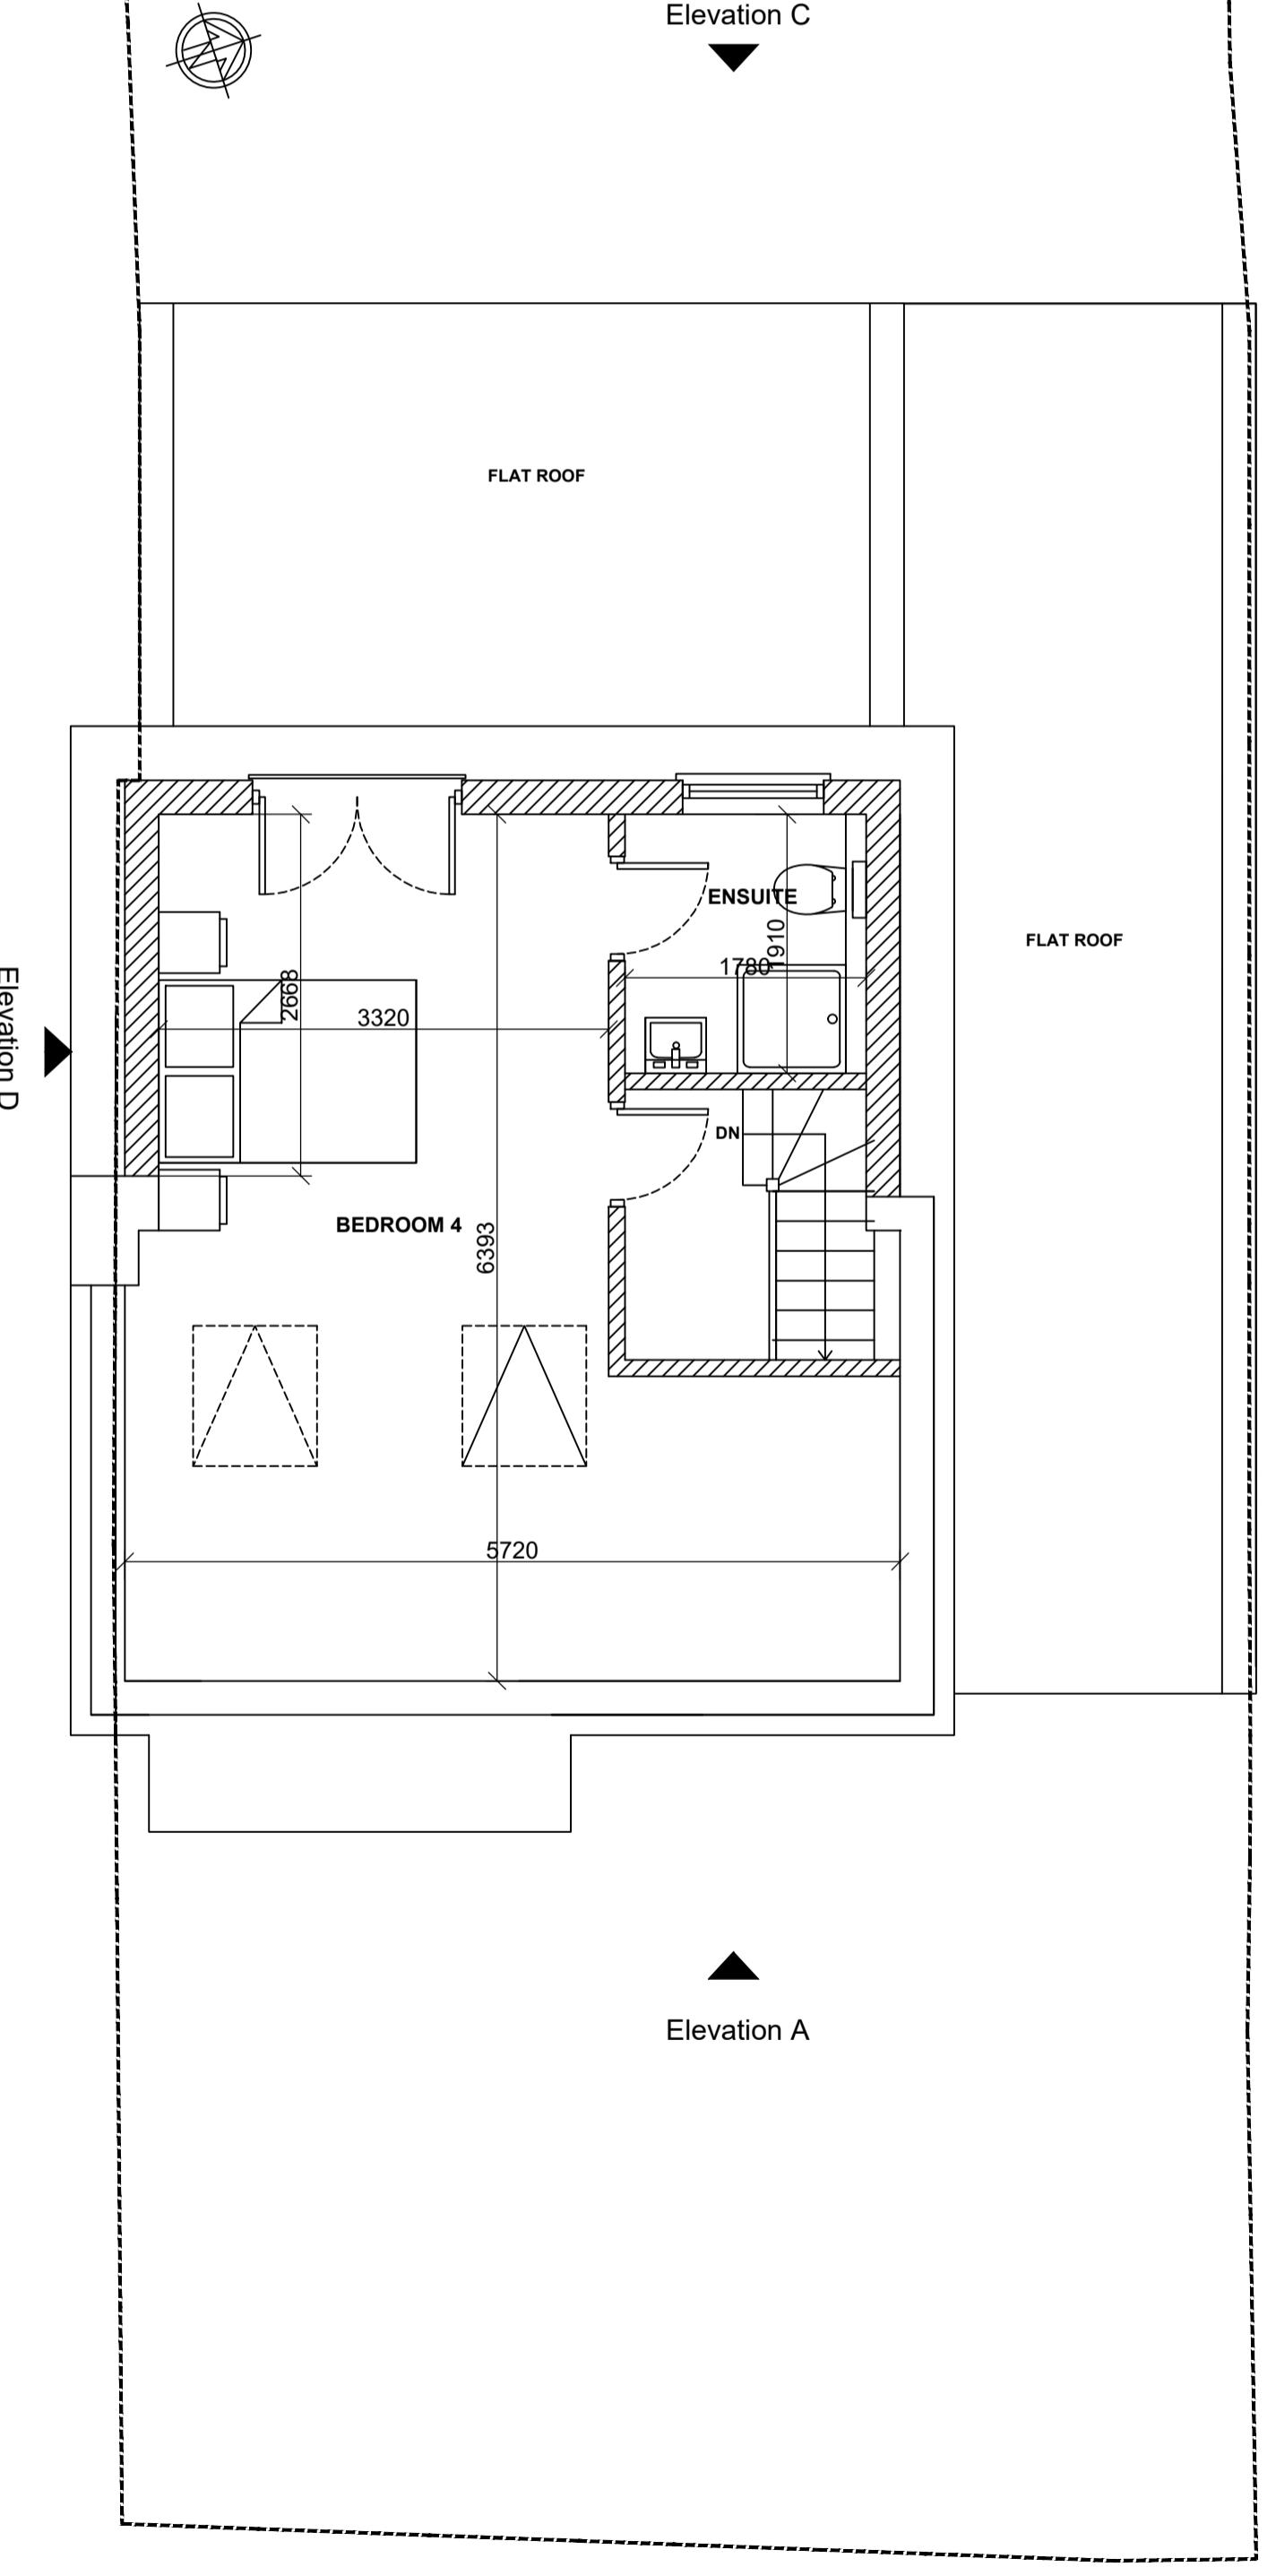
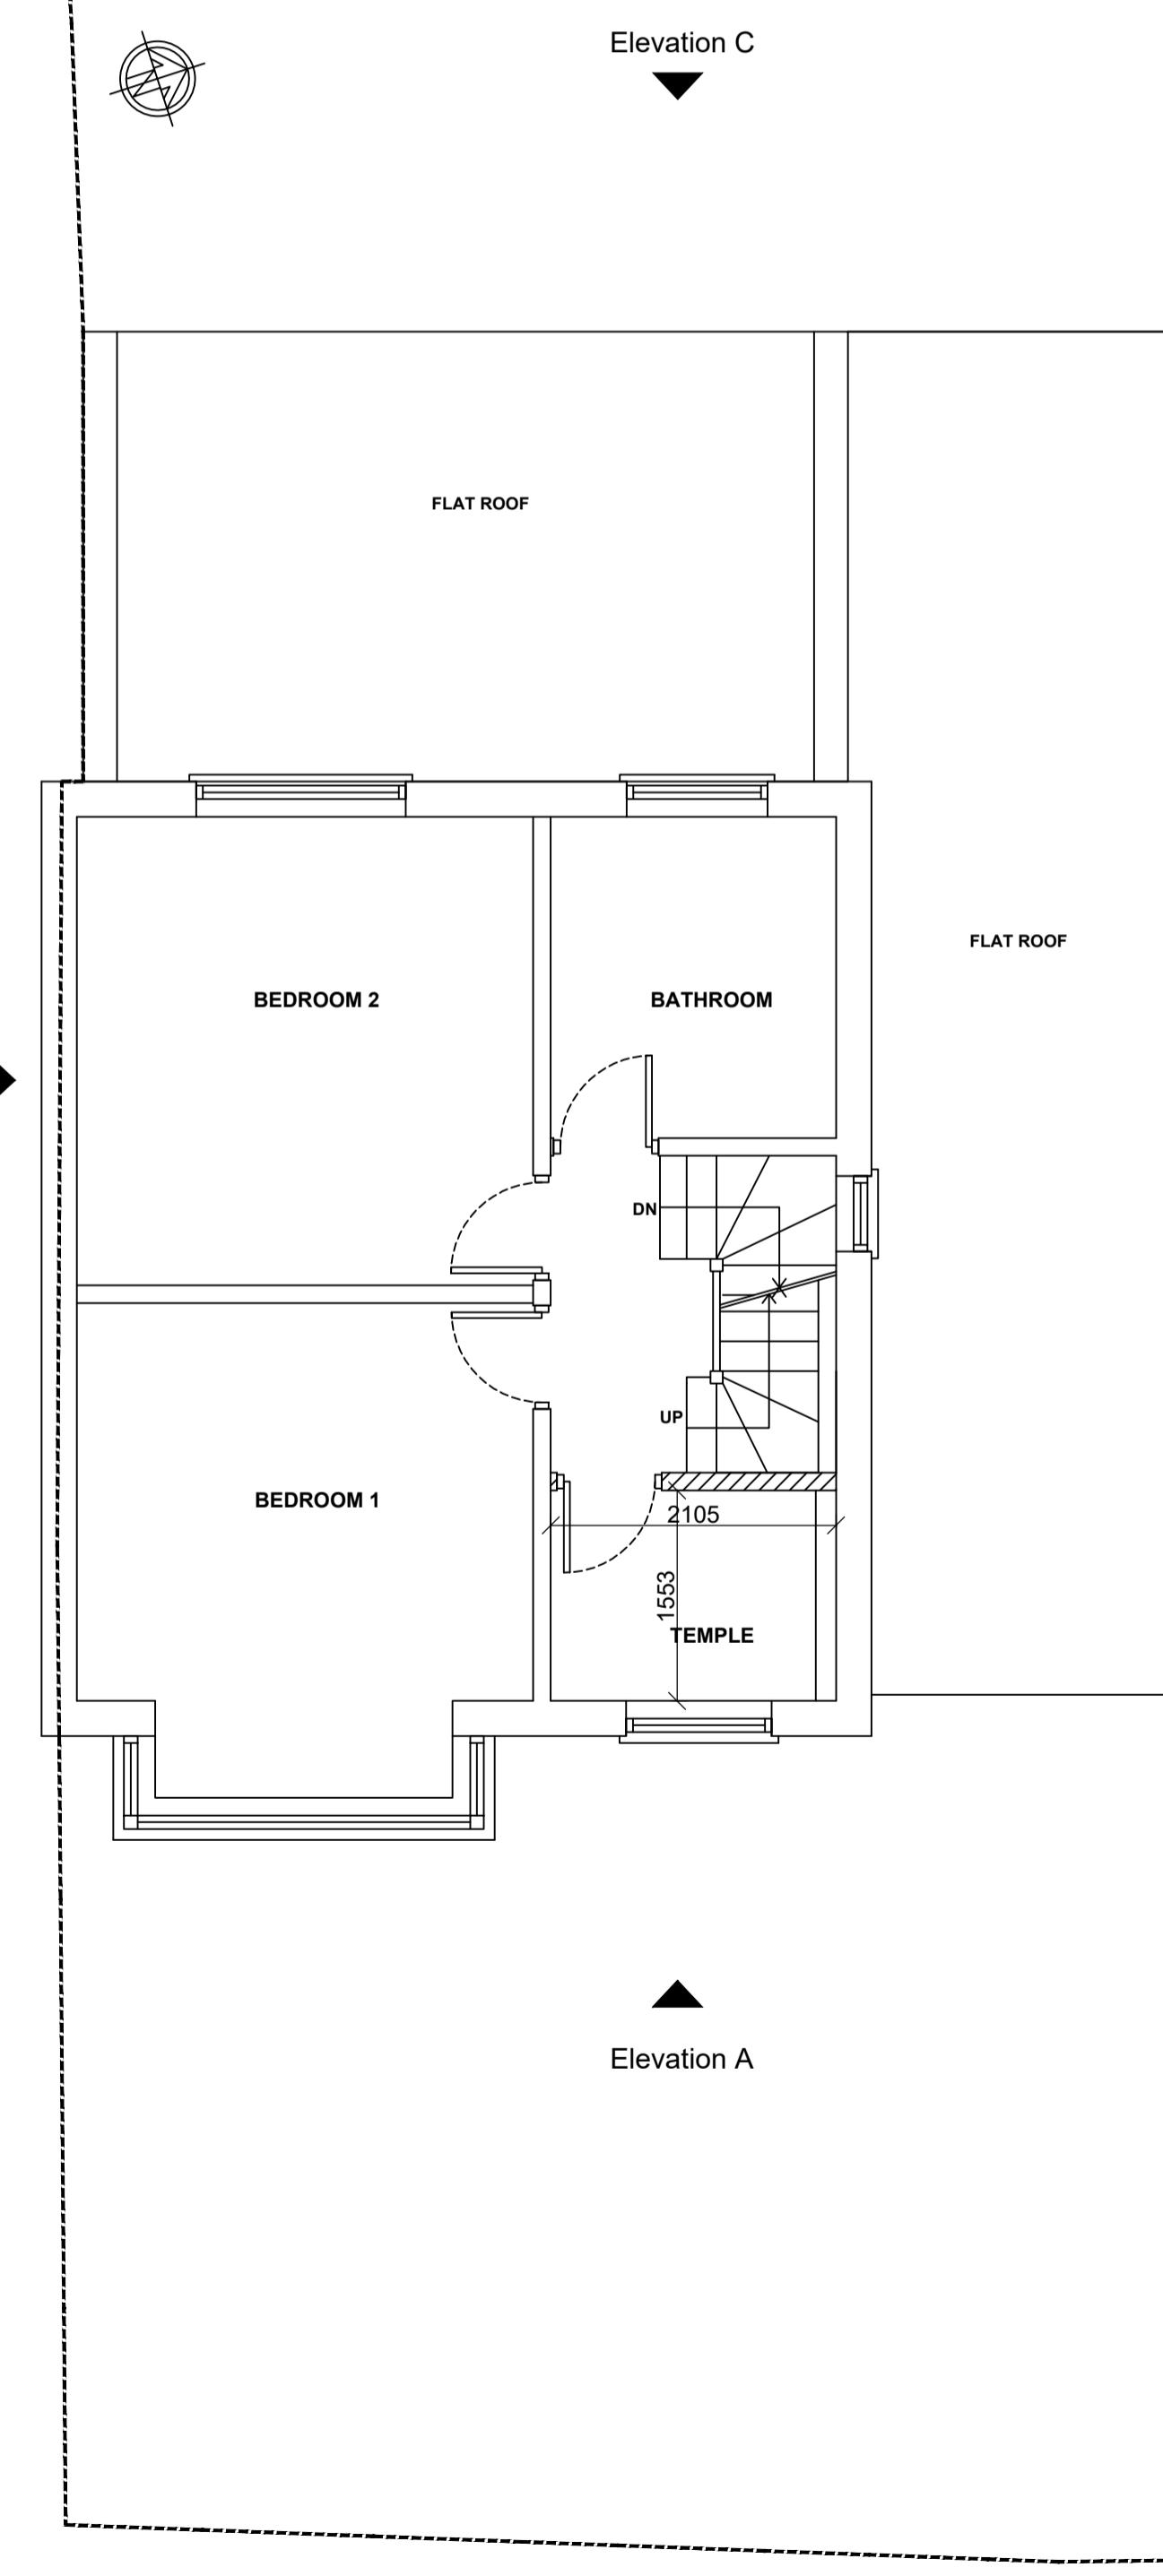


General Notes

© ABAY ARCHITECTURE RIBA

All dimensions and levels to be checked on site and any discrepancies to be reported to the architect before construction.

Written dimensions to be taken in preference to scaled dimensions.

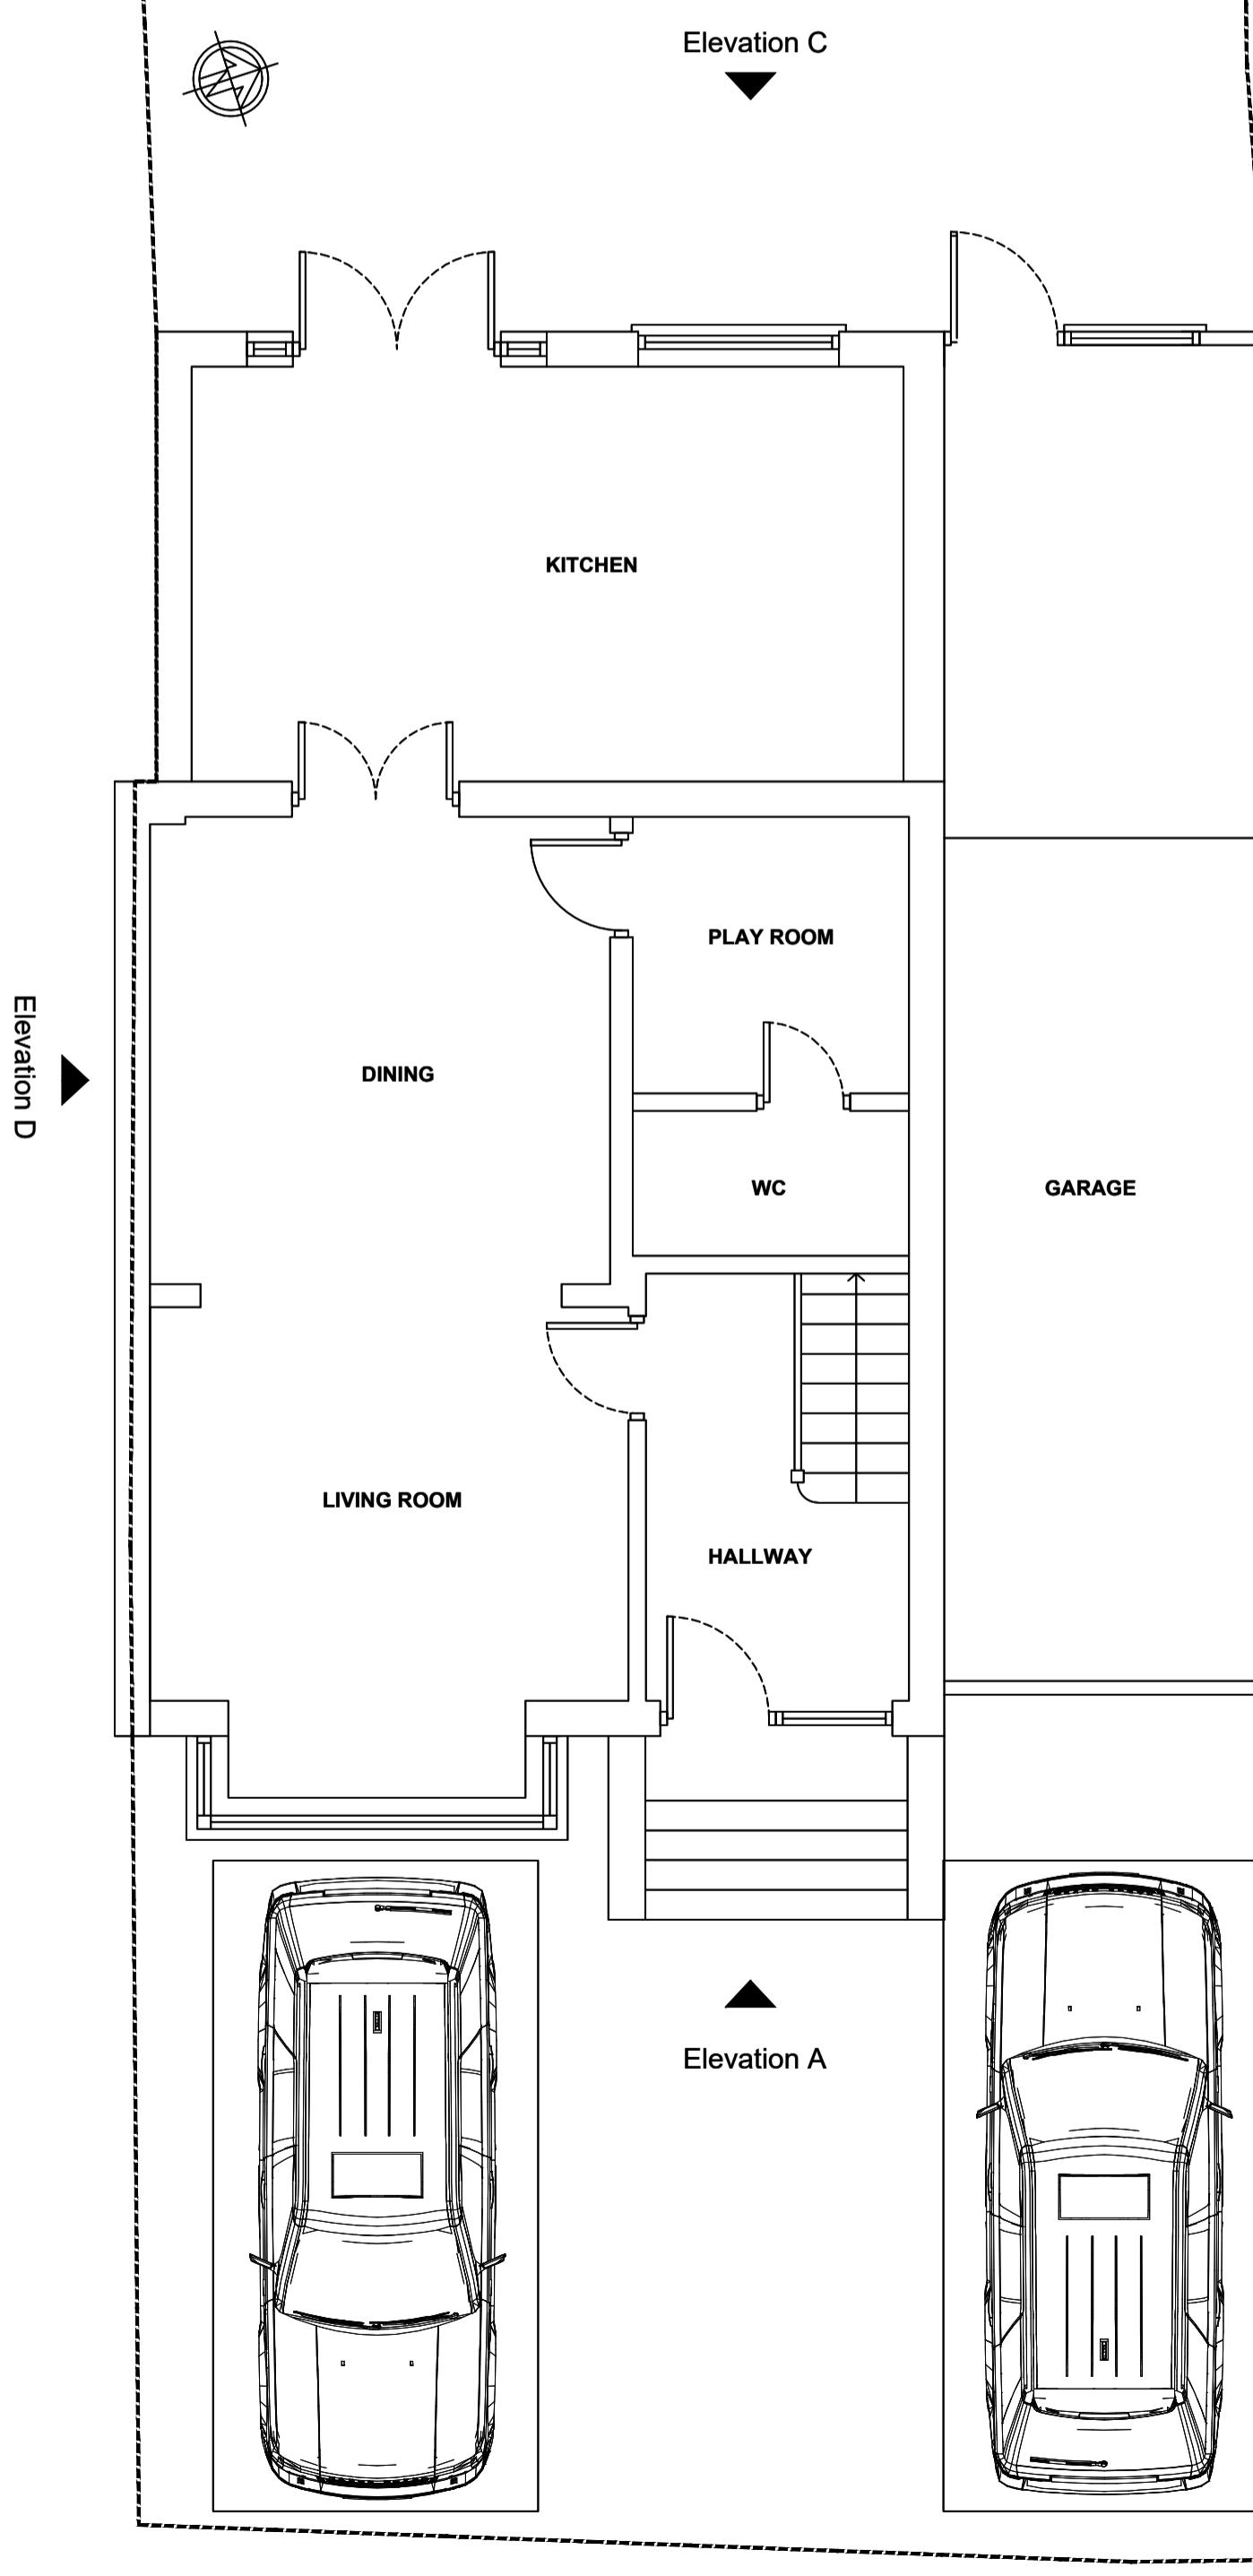

Rev	Date	Amendment
-----	------	-----------

CLIENT

MR. PANJABI & MS. ARORA
113 LONG LANE
HILLINGDON
MIDDLESEX
UB10 0AS

PROJECT

PROPOSED
Ground, First and Second Floor Plans

DATE

05/12/22

SCALE

1:50 @ A1

DRAWN

NA

REV

DRAWING NUMBER
1354-P-013

Neha Abayawardana RIBA
abay.architecture@yahoo.com

ABAY ARCHITECTURE