

General Notes


© ABAY ARCHITECTURE RIBA

All dimensions and levels to be checked on site and any discrepancies to be reported to the architect before construction.

Written dimensions to be taken in preference to scaled dimensions.



ELEVATION A
PROPOSED FRONT ELEVATION

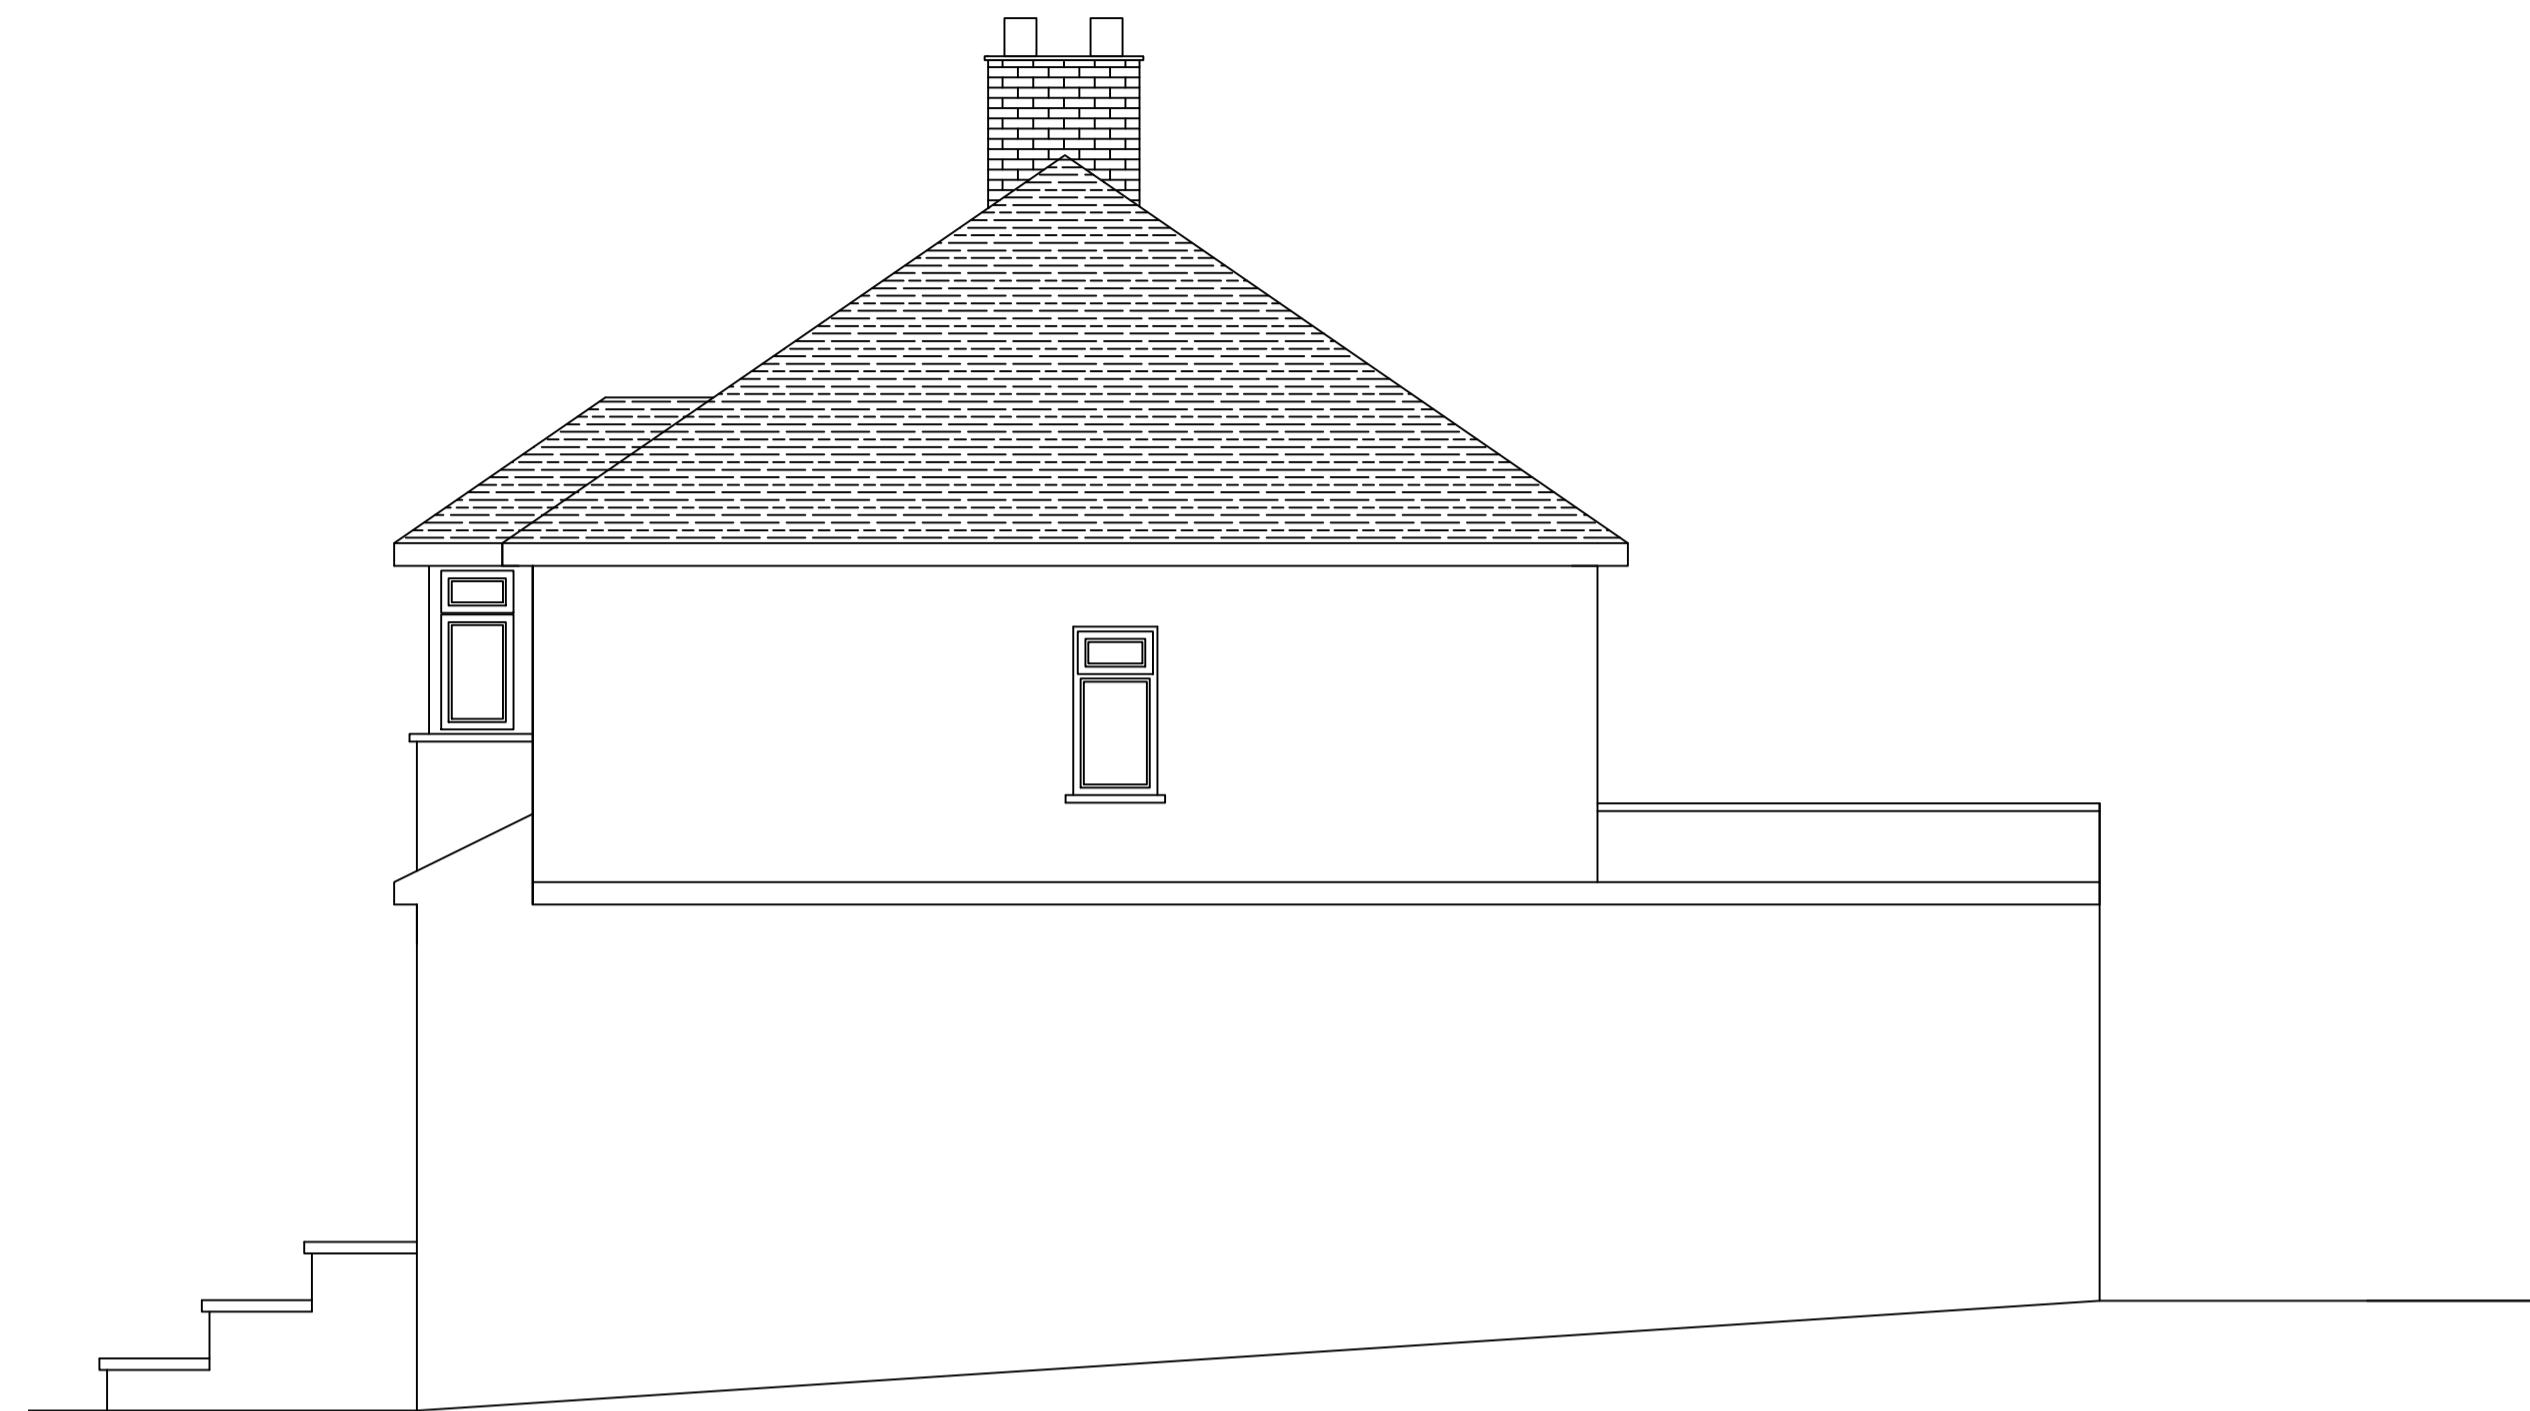

ELEVATION B
PROPOSED SIDE ELEVATION



ELEVATION C
PROPOSED REAR ELEVATION



ELEVATION D
PROPOSED SIDE ELEVATION

CLIENT

MR. PANJABI & MS. ARORA
113 LONG LANE
HILLINGDON
MIDDLESEX
UB10 0AS

PROJECT

PROPOSED
Elevations

DATE

05/12/22

SCALE

1:50 @ A1

DRAWN

NA

REV

DRAWING NUMBER
1354-P-005

Neha Abayawardana RIBA
abay.architecture@yahoo.com

ABAY ARCHITECTURE