


© This drawing is the property of Oxbridge Design and Detailing Services Ltd. Copyright is reserved by them and is issued on the condition that it is not copied or disclosed by or to any unauthorised persons without the prior consent in writing..
All Dimensions to be checked on site any discrepancies must be reported to Oxbridge Design Detailing Services Ltd. prior to undertaking of any relevant works.
Written dimensions to be follow in preference to scaled dimensions and all figured dimensions are millimetres unless otherwise stated.


NEIGHBORING PROPERTY

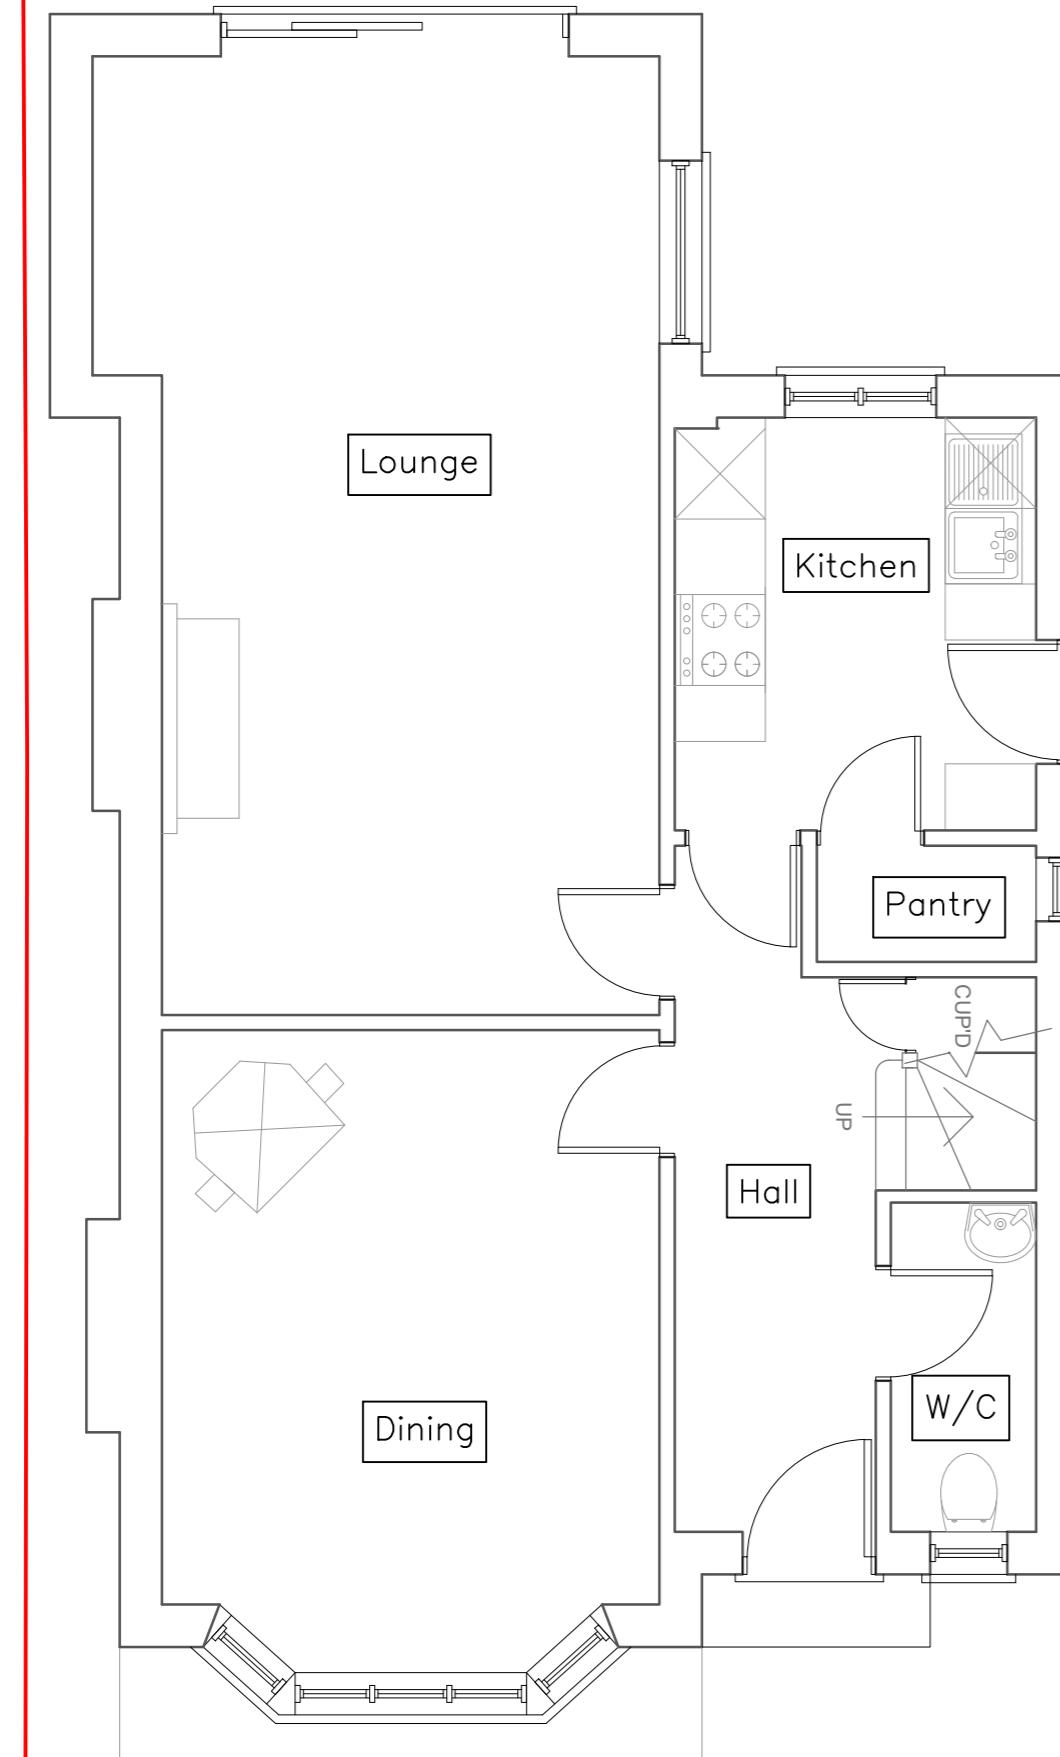

EXISTING GROUND FLOOR PLAN

SCALE: 1:5

NEIGHBORING PROPERTY

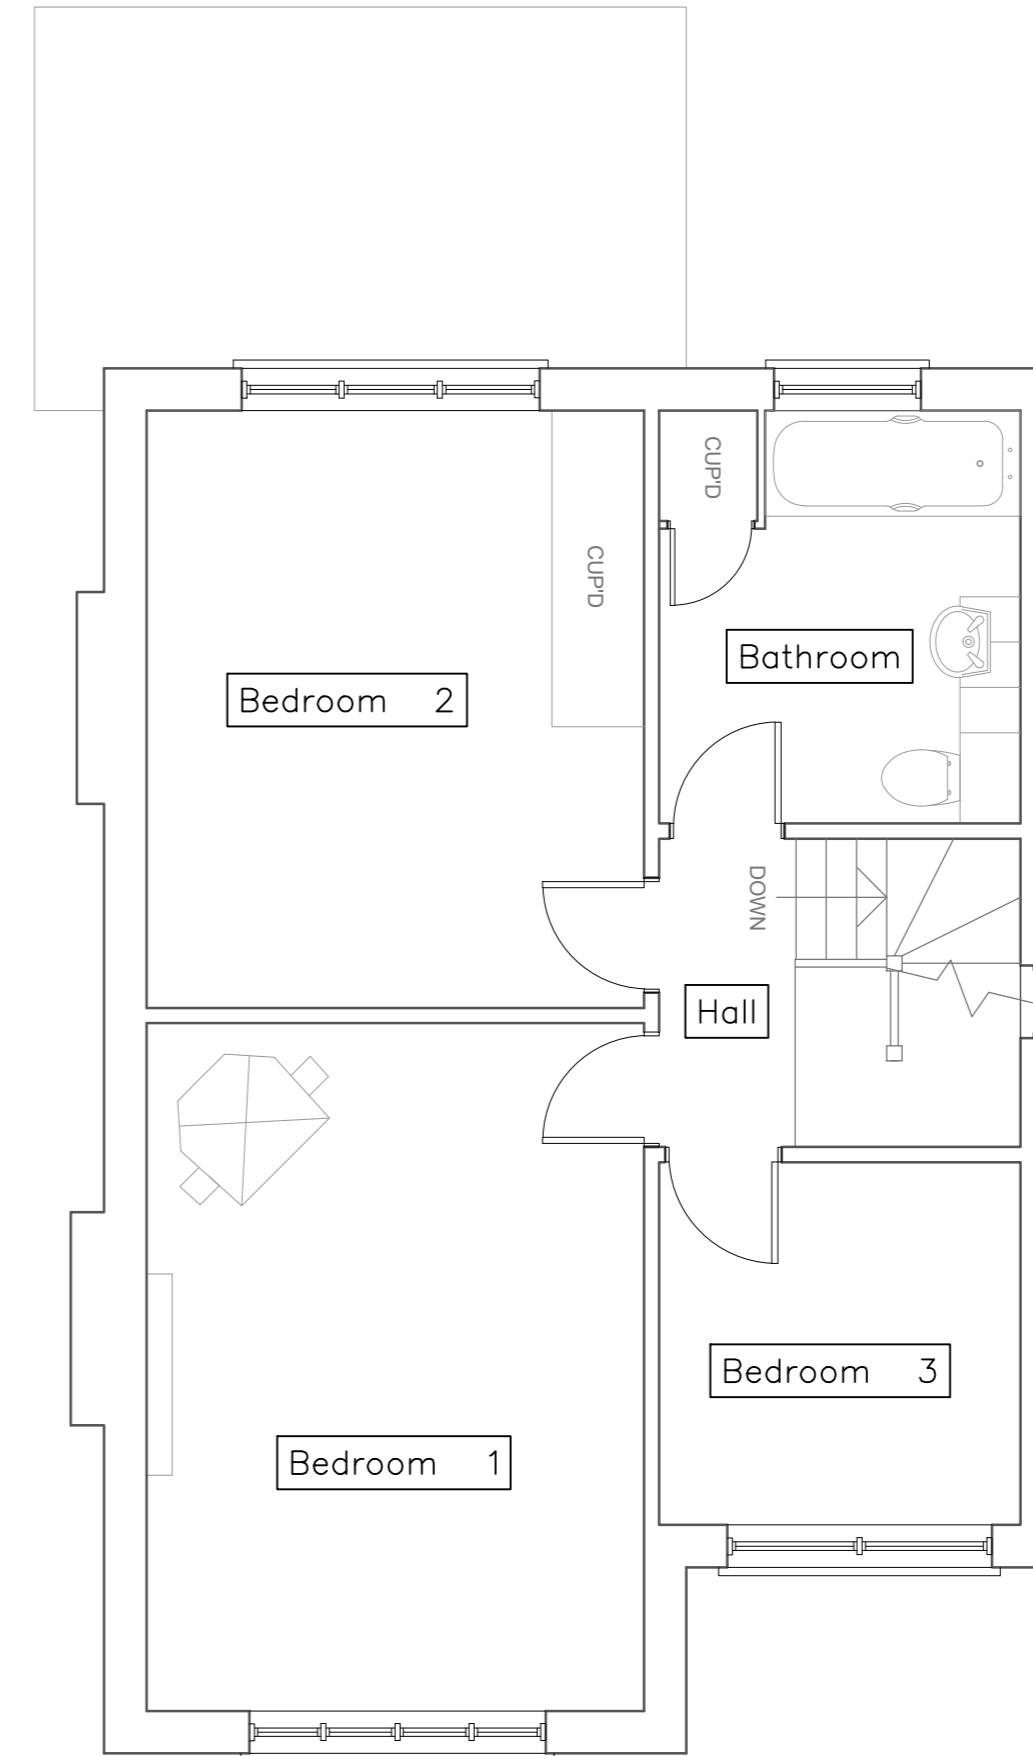

EXISTING FIRST FLOOR PLAN

SCALE: 1:50



Oxbridge Design & DETAILING SERVICES

The Studio, at 114 High Street, Chalgrove, OX44 7ST
T. 01895 255791
E. info@oxbridgedesign.co.uk
W. www.oxbridgedesign.co.uk

CLIENT
MR & MRS GOODMAN

PROJECT
131 EVELYN AVENUE
RUISLIP, HA4 8AH

TITLE PROPOSED TWO STOREY REAR EXTENSION EXISTING FLOOR PLANS

ATE	SCALE	DRN	DRG NO	REV	SIZE
PR 2025	1:50	LE	25_30_01		A2