


NEIGHBORING PROPERTY

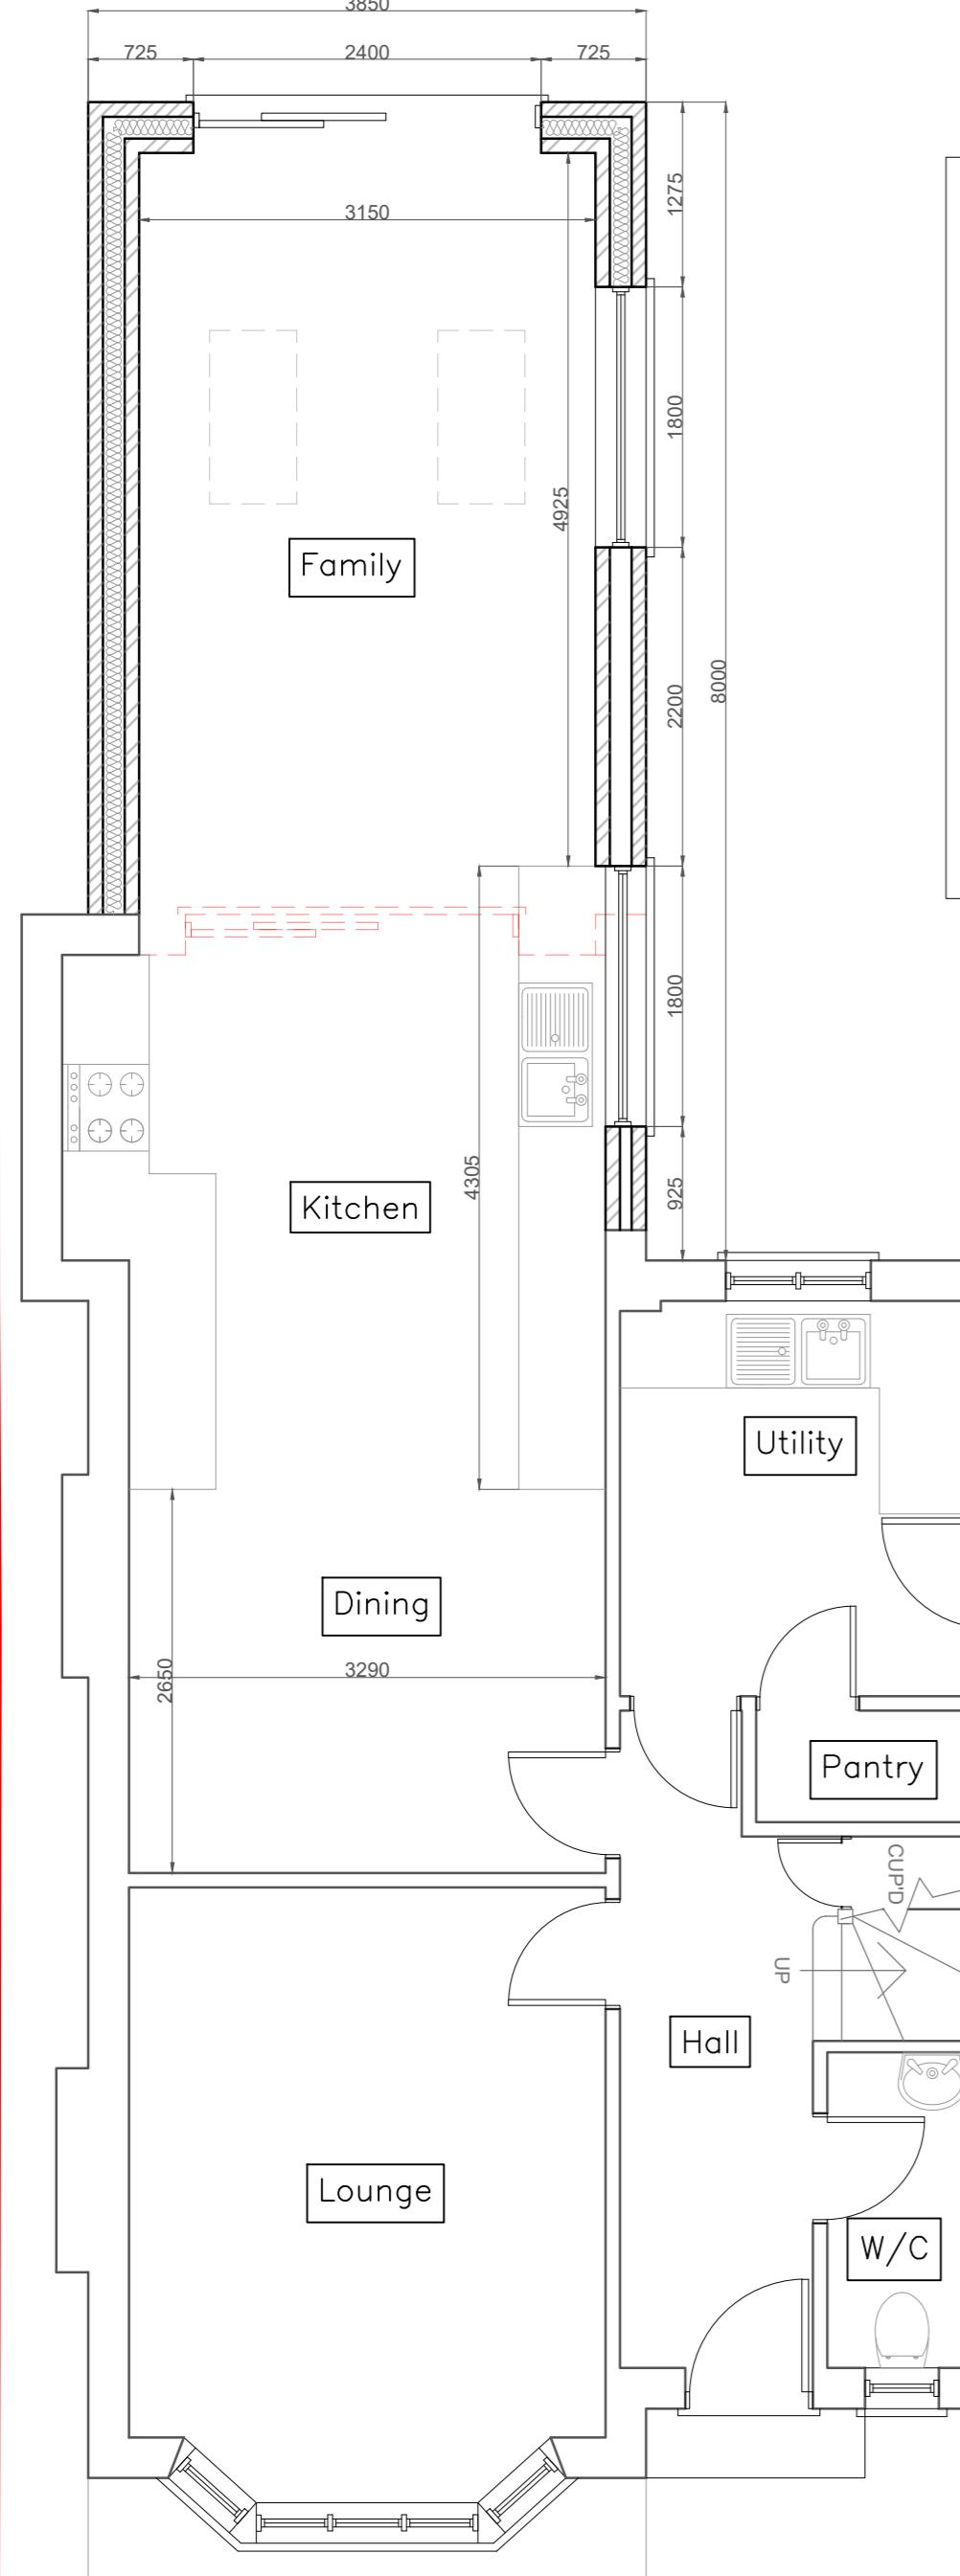


PROPOSED GROUND FLOOR PLAN

SCALE: 1:5

GARAGE

11 of 11

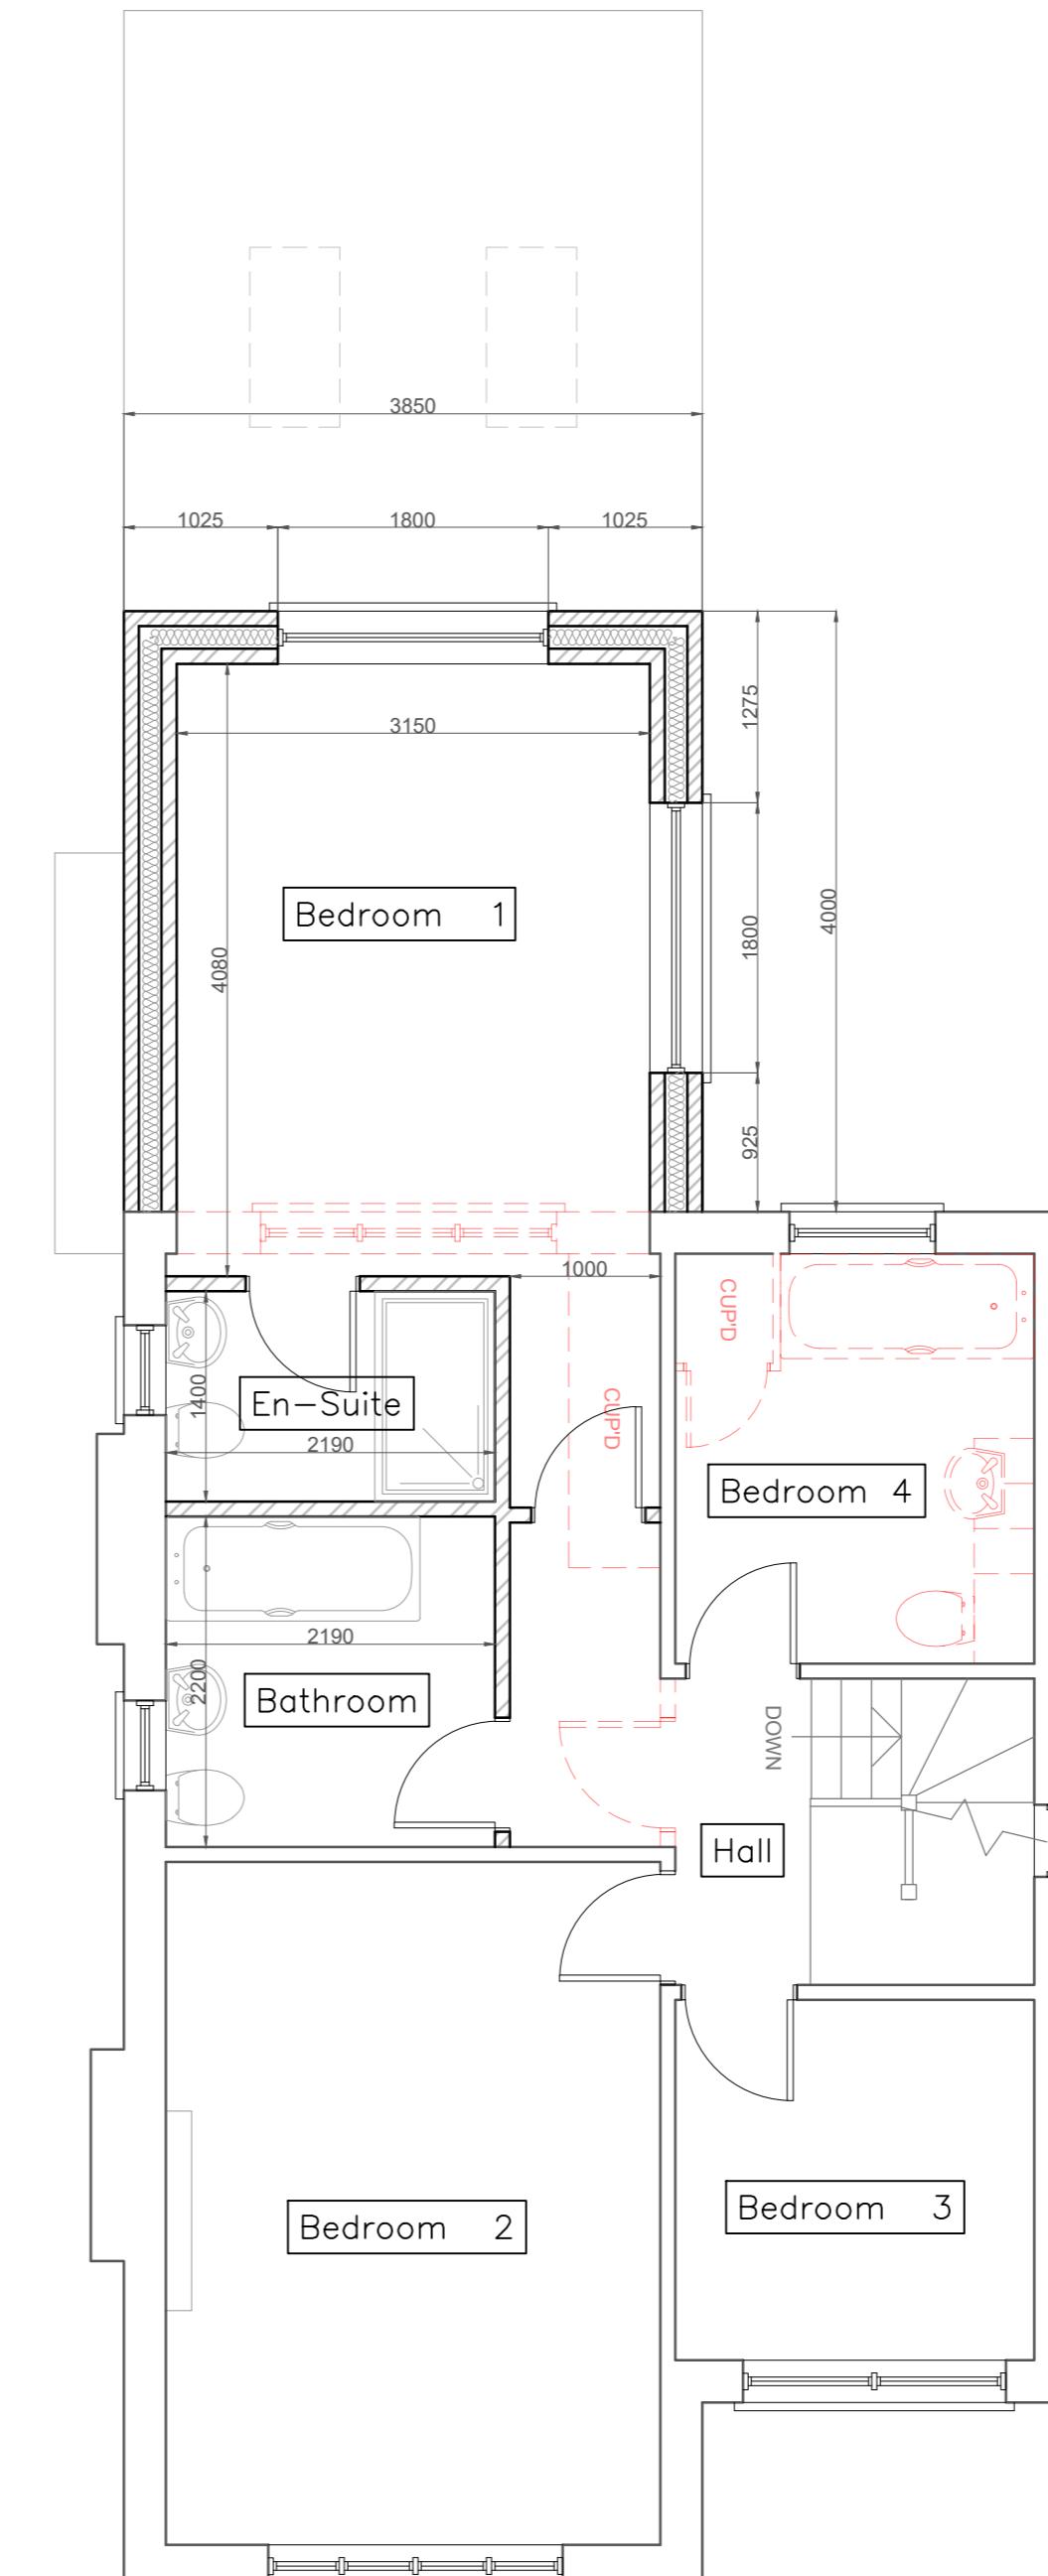

PROPOSED FIRST FLOOR PLAN

SCALE: 1:50

© This drawing is the property of Oxbridge Design and Detailing Services Ltd. Copyright is reserved by them and is issued on the condition that it is not copied or disclosed by or to any unauthorised persons without the prior consent in writing.. All Dimensions to be checked on site any discrepancies must be reported to Oxbridge Design Detailing Services Ltd. prior to undertaking of any relevant works. Written dimensions to be follow in preference to scaled dimensions and all figured dimensions are millimetres unless otherwise stated.

REV	DATE	DRAWN BY	DESCRIPTION	REV	SIZE
<h1>Oxbridge Design</h1> <h2>& DETAILING SERVICES</h2> <p>The Studio, at 114 High Street, Chalgrove, OX44 7ST T. 01895 255791 E. info@oxbridgedesign.co.uk W. www.oxbridgedesign.co.uk</p> 					
<p>CLIENT MR & MRS GOODMAN</p> <p>PROJECT 131 EVELYN AVENUE RUISLIPK, HA4 8AH</p> <p>TITLE PROPOSED TWO STOREY REAR EXTENSION PROPOSED FLOOR PLANS</p>					
DATE APR 2025		SCALE 1:50	DRN LE	DRG NO 25_30_04	REV A2
SCALE 1:50					