



PROPOSED FRONT ELEVATION

SCALE: 1:100

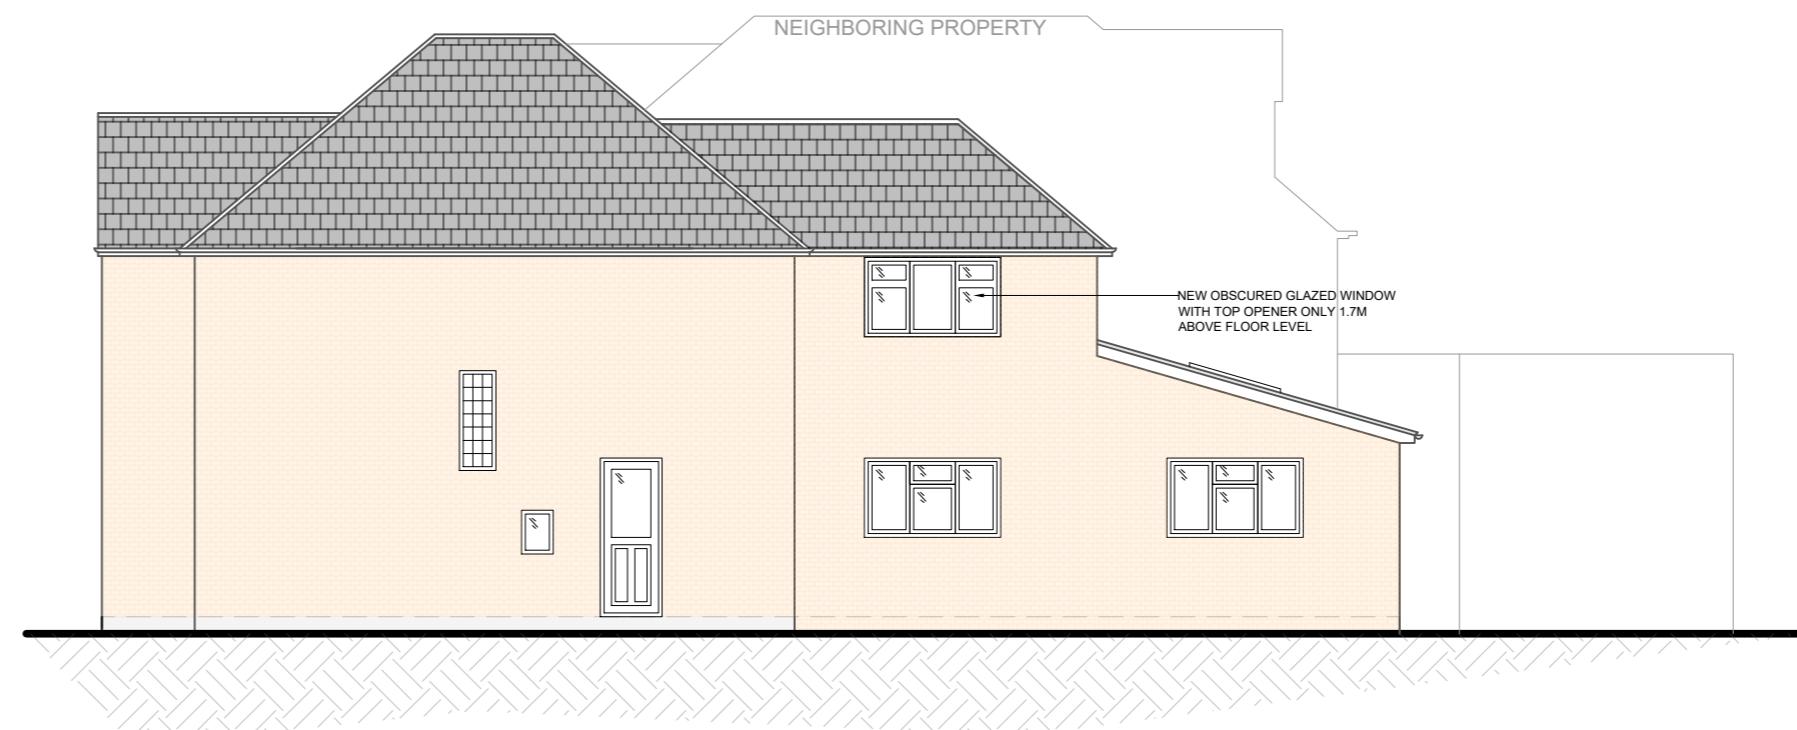


PROPOSED SIDE ELEVATION

SCALE: 1:100

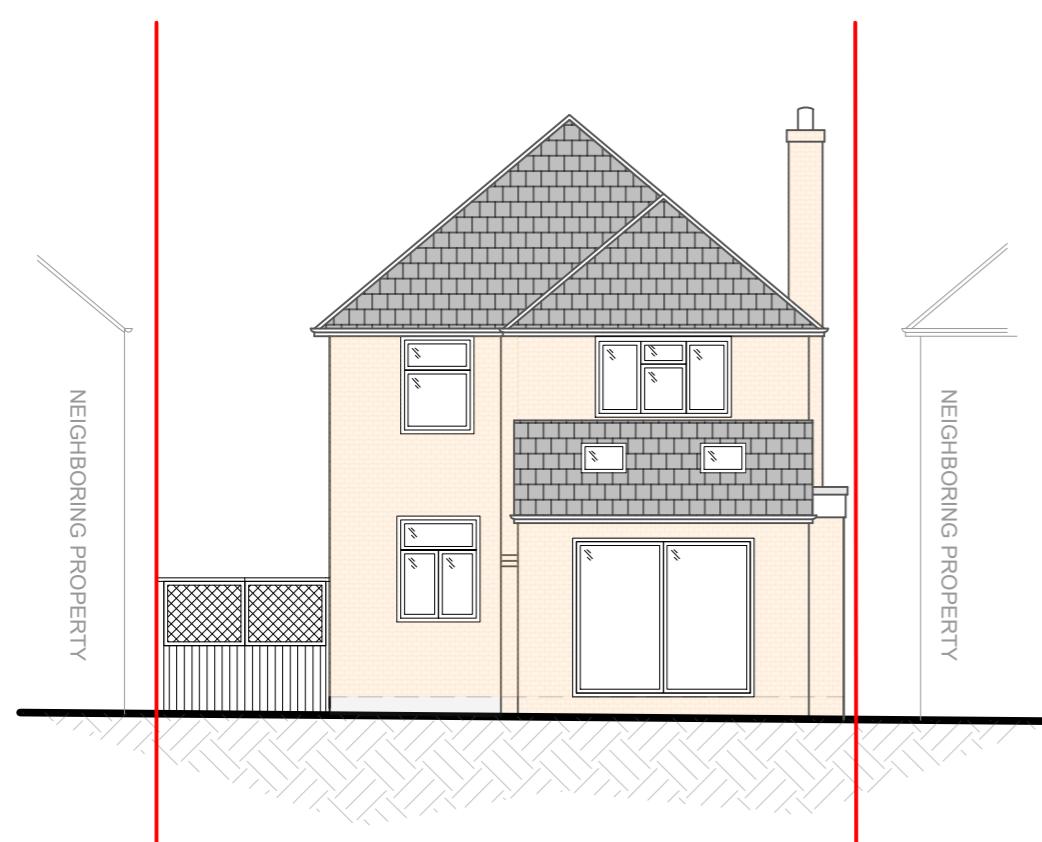

PROPOSED REAR ELEVATION

SCALE: 1:100

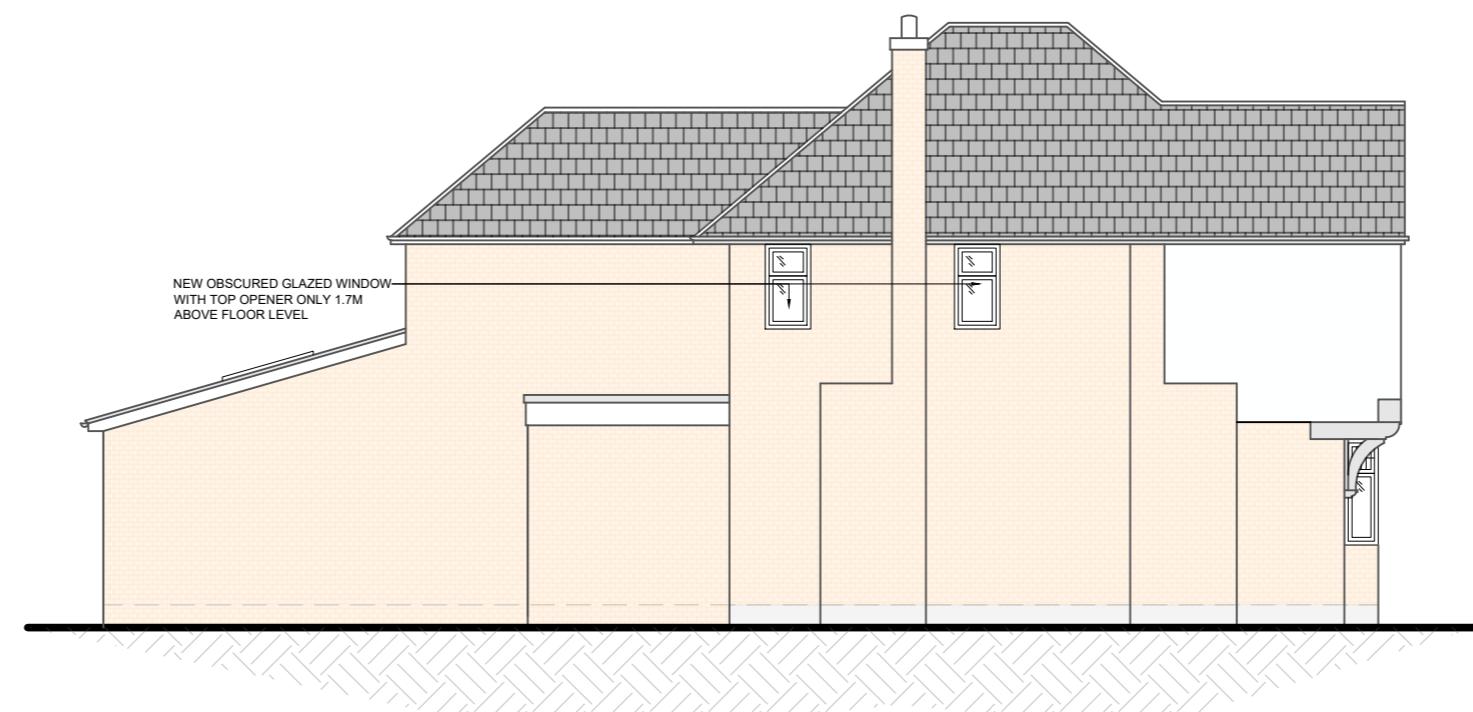

PROPOSED SIDE ELEVATION

SCALE: 1:100

REV	DATE	DRAWN BY	DESCRIPTION
			Oxbridge Design & DETAILING SERVICES
			The Studio, at 114 High Street, Chalgrove, OX44 7ST
			T. 01895 255791
			E. info@oxbridgedesign.co.uk
			W. www.oxbridgedesign.co.uk
CLIENT	MR & MRS GOODMAN		
PROJECT	131 EVELYN AVENUE		
	RUISLIP, HA4 8AH		
TITLE	PROPOSED TWO STOREY REAR EXTENSION		
	PROPOSED ELEVATIONS		
DATE	SCALE	DRN	DRG NO
APR 2025	1:100	LE	25_30_05
REV	SIZE		
	A2		