



DO NOT SCALE FROM THIS DRAWING

The contractor shall check and verify all dimensions on site and report any discrepancies in writing to Ben Reed before proceeding with work.


FOR ELECTRONIC DATA ISSUE
Electronic data / drawings are issued as "read only" and should not be interrogated for measurement. All dimensions and levels should be read, only from those values stated in text, on the drawing.

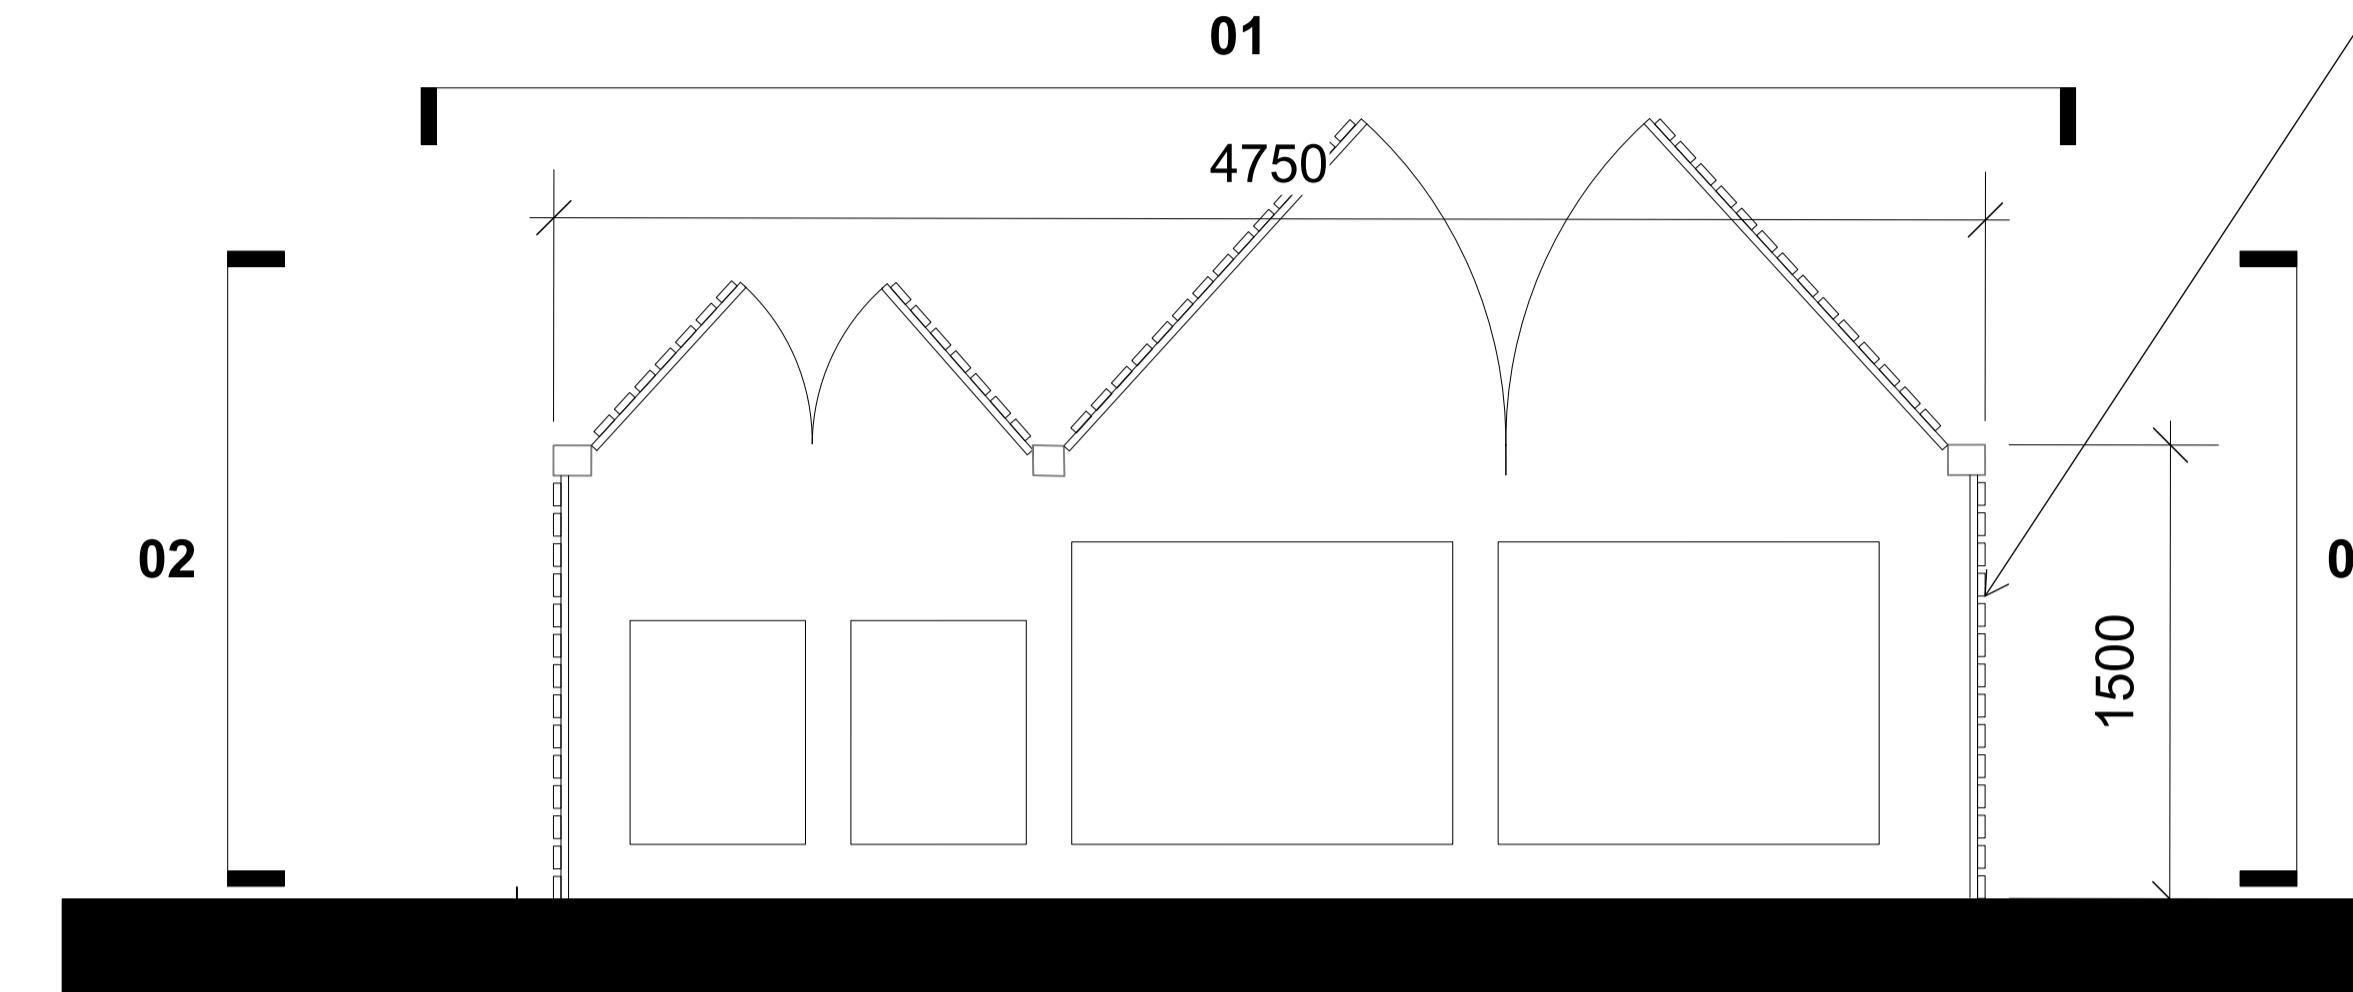

01 FRONT ELEVATION

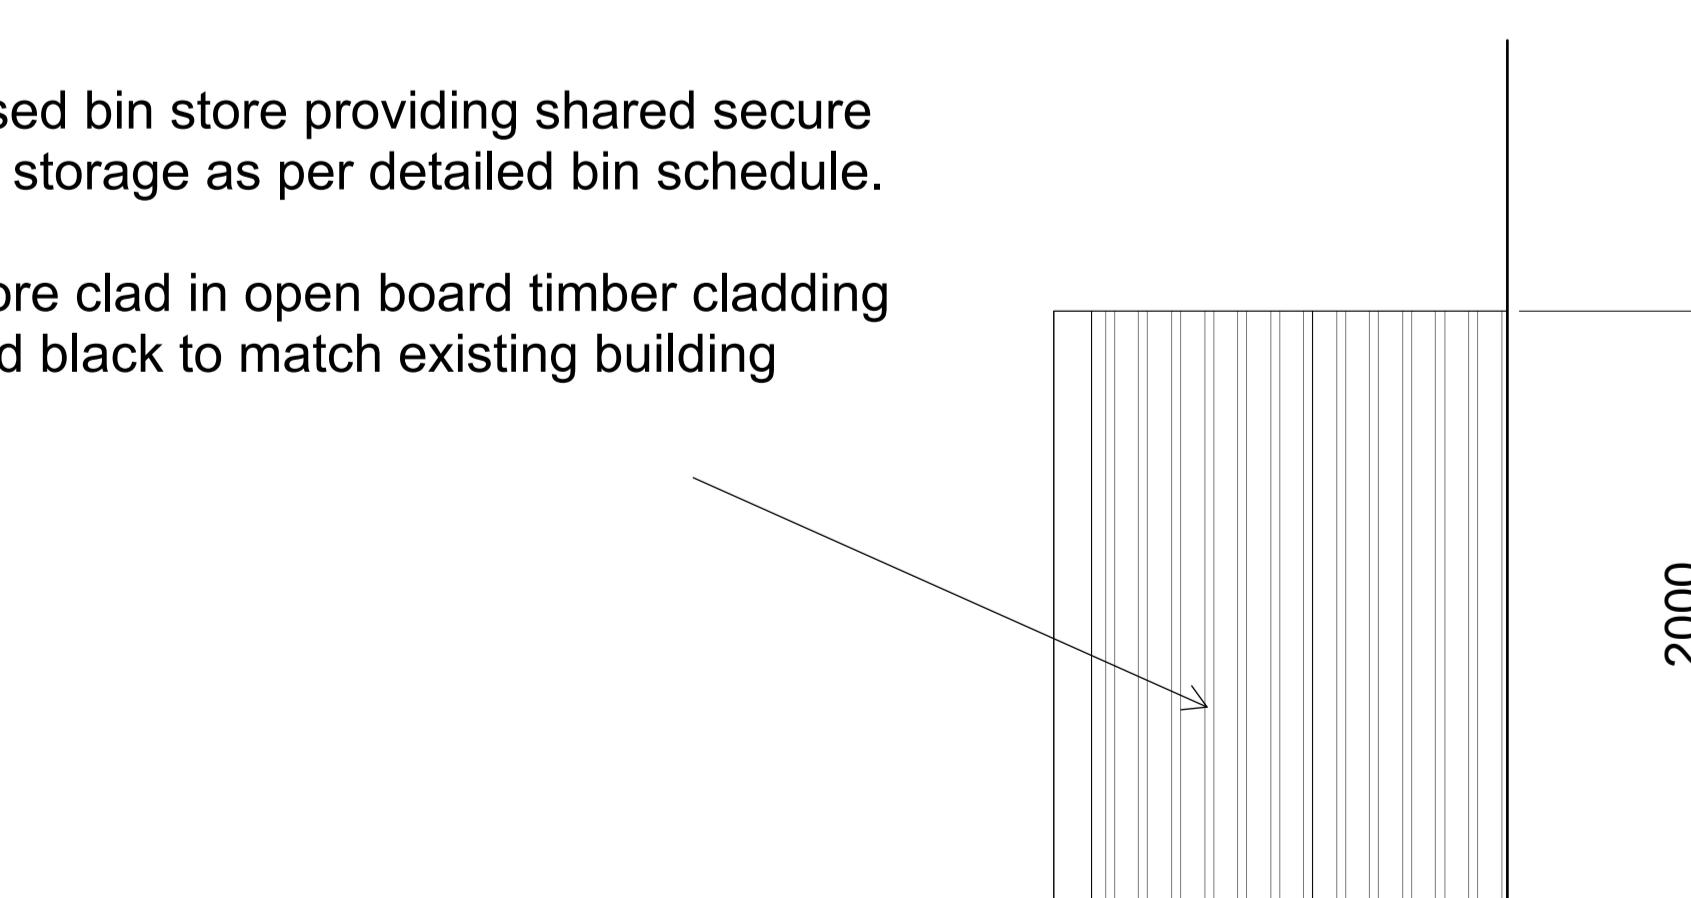

02 SIDE ELEVATION

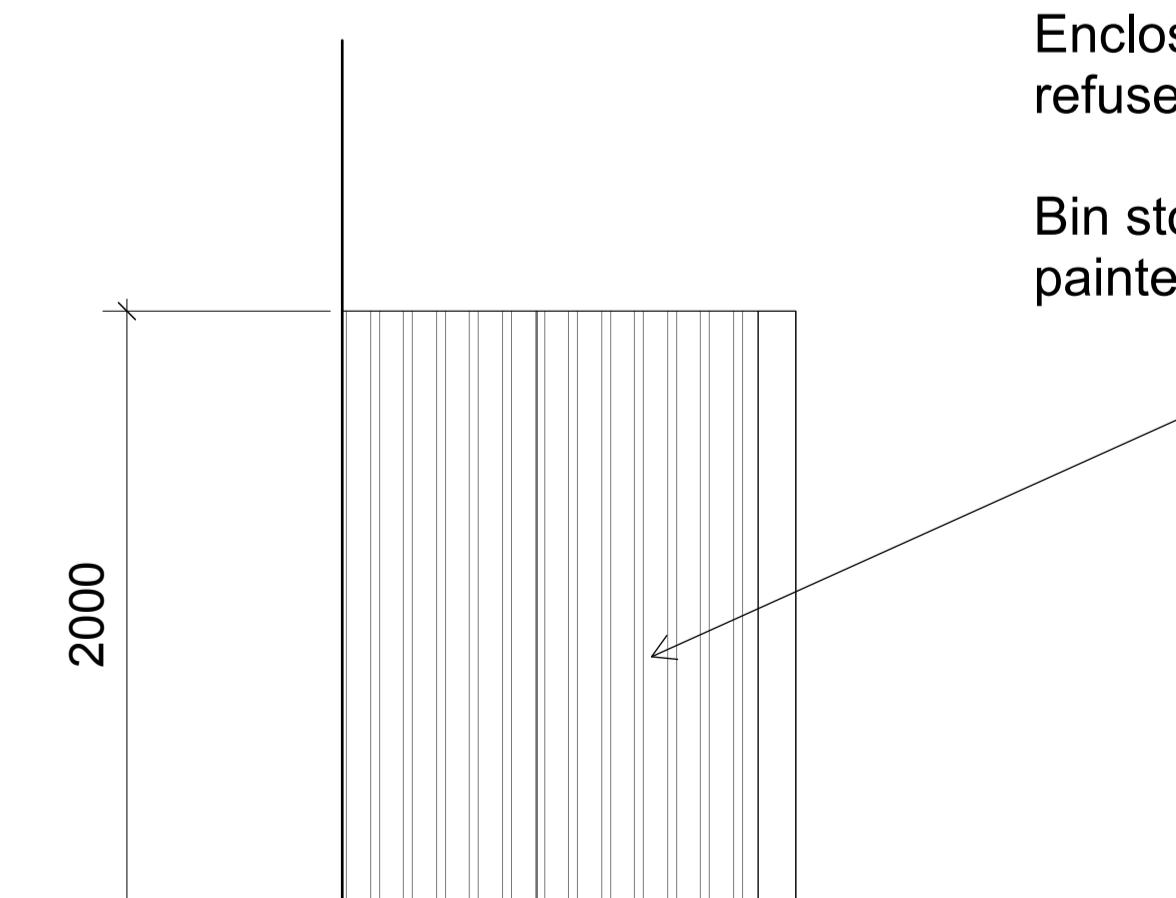

03 SIDE ELEVATION

Enclosed bin store providing shared secure refuse storage as per detailed bin schedule.

Bin store clad in open board timber cladding
painted black to match existing building

Proposed refuse provision shared between 4No. units:

1 x 1100ltr Euro bin for dry recycling

1 x 1100ltr Euro bin for general waste

2 x 240ltr Plastic Wheeled bin for food waste

The proposed refuse capacity will provide each unit with 275ltr of storage for dry recycling, 275ltr of storage for general waste and 60ltr for food waste

REV	DATE	AMENDMENT
<p>WILLOWTREE MARINA WEST QUAY DRIVE YEADING UB4 9TB</p>		
<p>BEN REED ARCHITECTS LEYLANDS FARM, WROTHAM HILL, DUNSFOLD, SURREY, GU8 4PA www.benreedarchitects.com</p>		
<p>DRAWING</p>		
<p>PROPOSED BIN STORE</p>		
<p>SCALE @ A1 1:50</p>		
<p>DATE 26/02/25</p>		
<p>DRAWING NO. 424-80-103</p>		REV. -