




Existing Side Elevation  
Scale 1:100

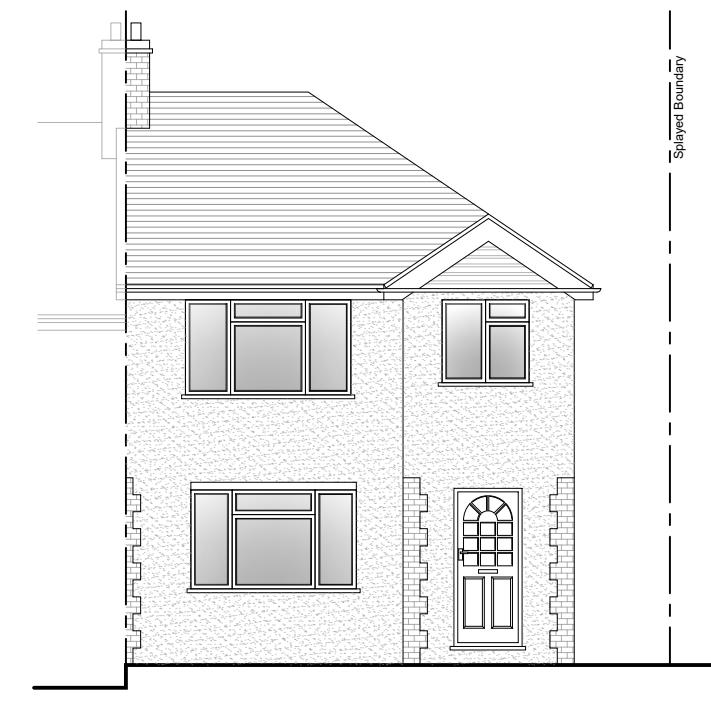


Existing Front Elevation  
Scale 1:100

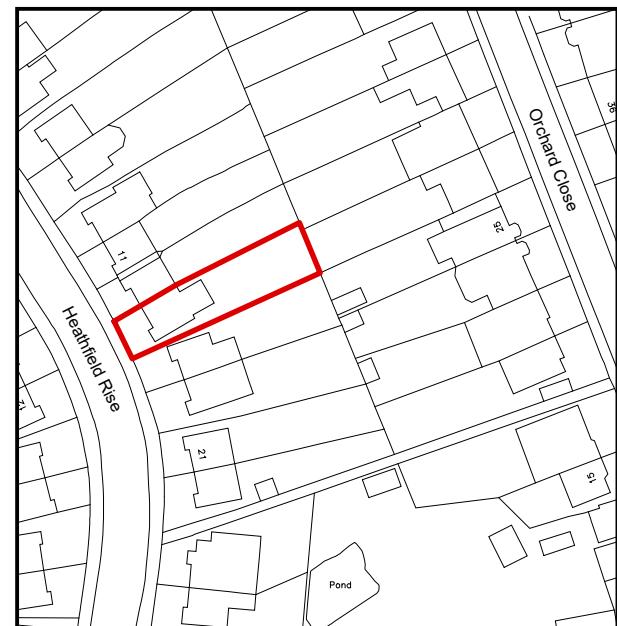

Location Plan Scale 1:1250

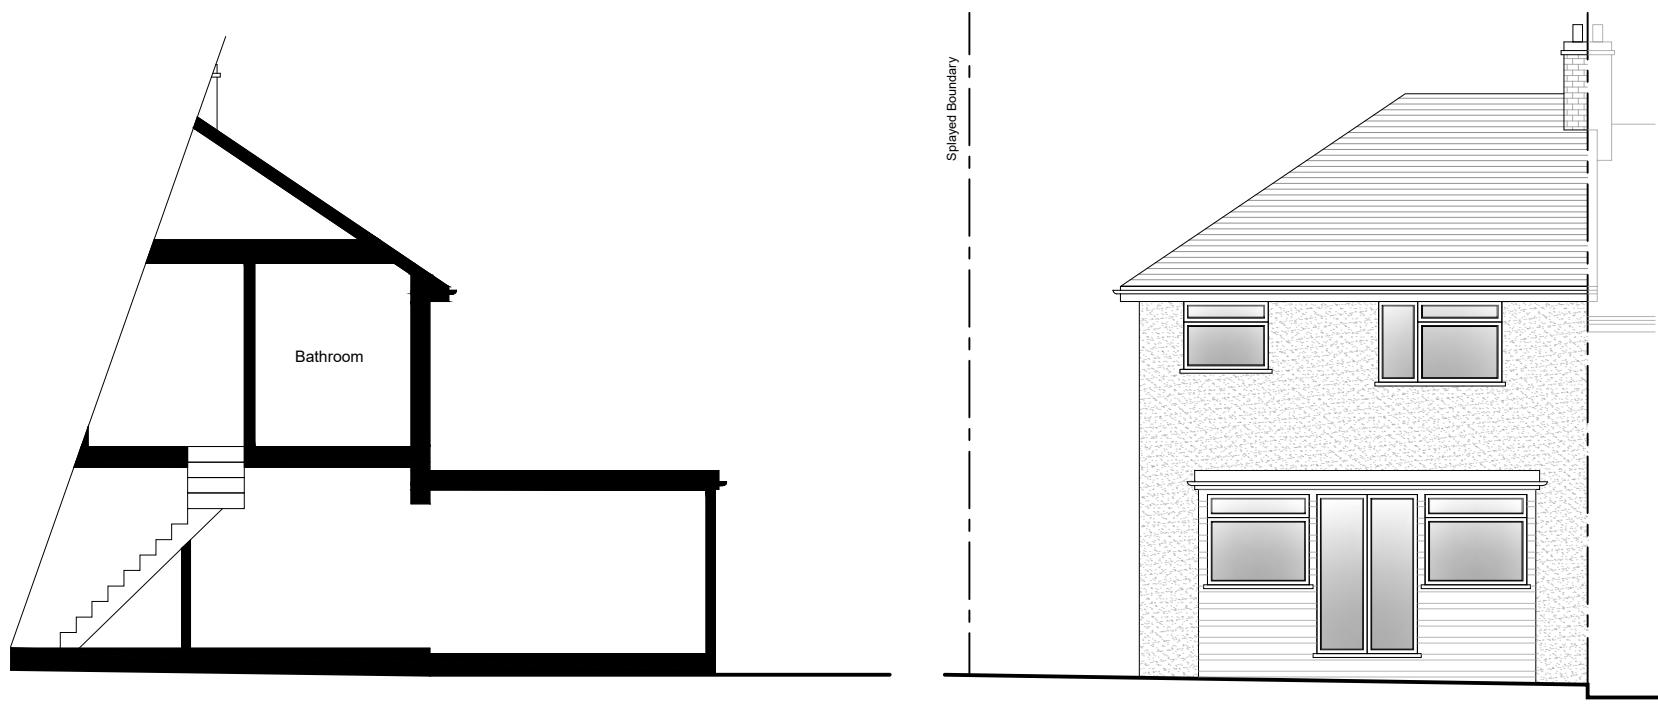

Existing Side Section  
Scale 1:100

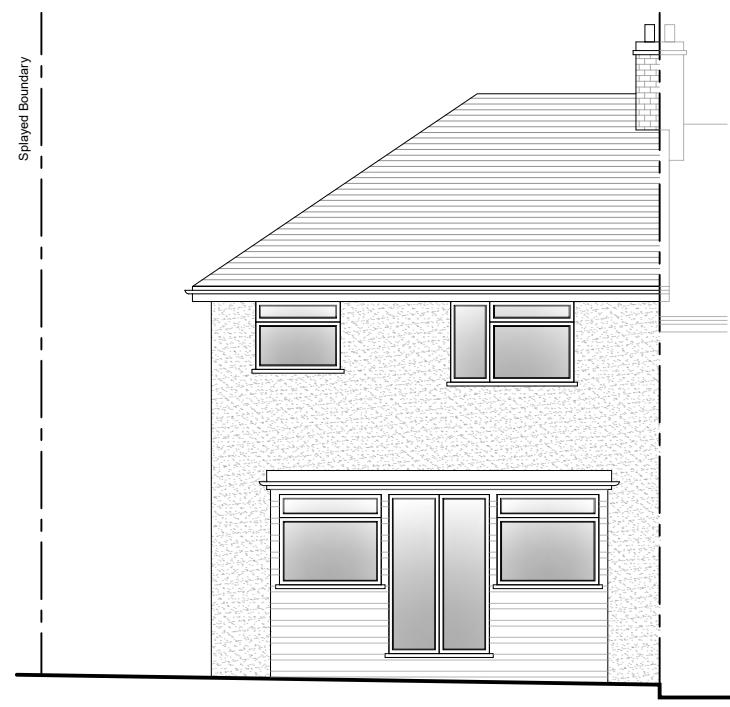

Existing Rear Elevation  
Scale 1:100



Existing Side Elevation  
Scale 1:100

**PARTY WALL ACT 1996**  
OWNER/S MUST ENSURE ALL  
PARTY WALL AGREEMENTS ARE  
IN PLACE FOR ANY BUILDINGS  
WORKS ARE TO COMMENCE

Please note that construction must only commence once planning, building control and any other approvals have been received. It is the responsibility of the owner/contractor to commence prior to these approvals.

0 1 2 3 4 5

10m



Legend	
Walls Removed	Green dashed line
New Walls	Blue solid line
Existing Walls to Remain	Black solid line
Boundary Wall	Black dashed line
Sound Separating Walls	Orange hatched line
Proposed Extensions	Light grey solid line

**IMPORTANT GENERAL NOTE**  
The specification is to be read in conjunction with the plans/section details, and other associated Structural details may be provided.  
All work is to be carried out to the Local Authority Planning and Building Regulations Approval, and the Codes of Practice and British Standards as necessary.  
All dimensions, levels, sizes, positions and locations of particulars as indicated on drawings are to be verified by the appointed Contractor on site prior to engaging in works. Any discrepancies must be reported to the Architect/Surveyor/Engineer or responsible person/s immediately.  
The Contractor is responsible for ensuring compliance with the CDM Regulations, and appropriate Health & Safety on site precautions.  
The Client/Building Owner must obtain any necessary PARTY WALL AGREEMENTS, prior to engaging in the works on site.

Revision	Date	Description	Paper Size	Scale	Construct 360 Ltd, Trading as:
				1:100/1250	DontMoveExtend.com
				Revision 1st	info@DontMoveExtend.com
				Dec-20	Tel: 0208 206 0011
				Drawn By AP Checked By NE	Site Address 15 Heathfield Rise Ruislip HA4 7NF
					Existing Elevation & Location Plan
					Planning Issue
					Drawing Number HR15-01-1002

**A3**

DontMoveExtend.com and the Red Box are Registered Trade Marks Of Construct 360 Ltd