



Note: This Drawing is for planning purpose and should not be used for construction.
All dimensions should be confirmed on site and any deviation should be reported back to designer.


 PR Painted Render

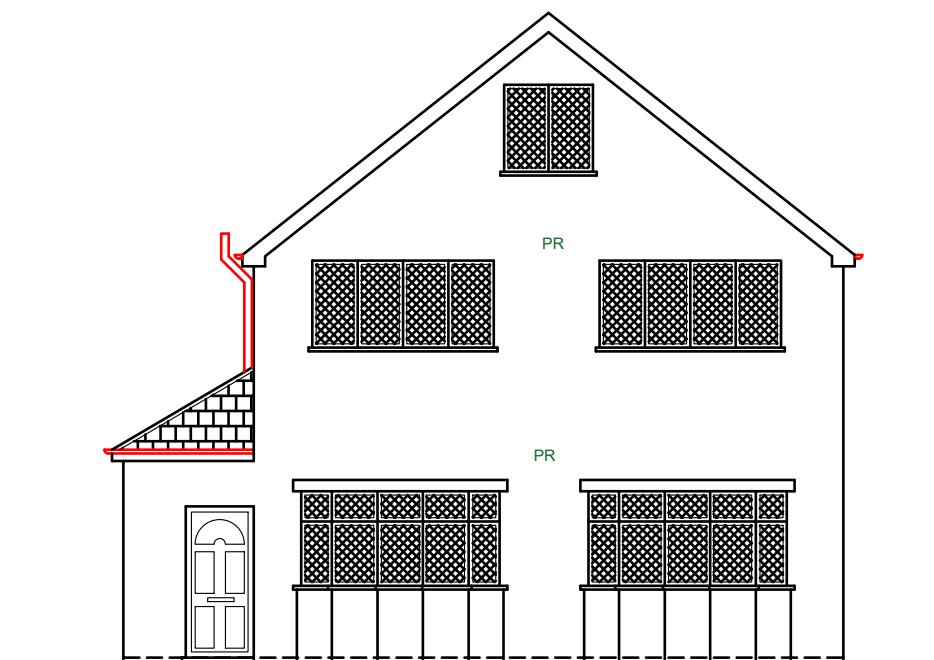


Proposed Front Elevation (No Change)

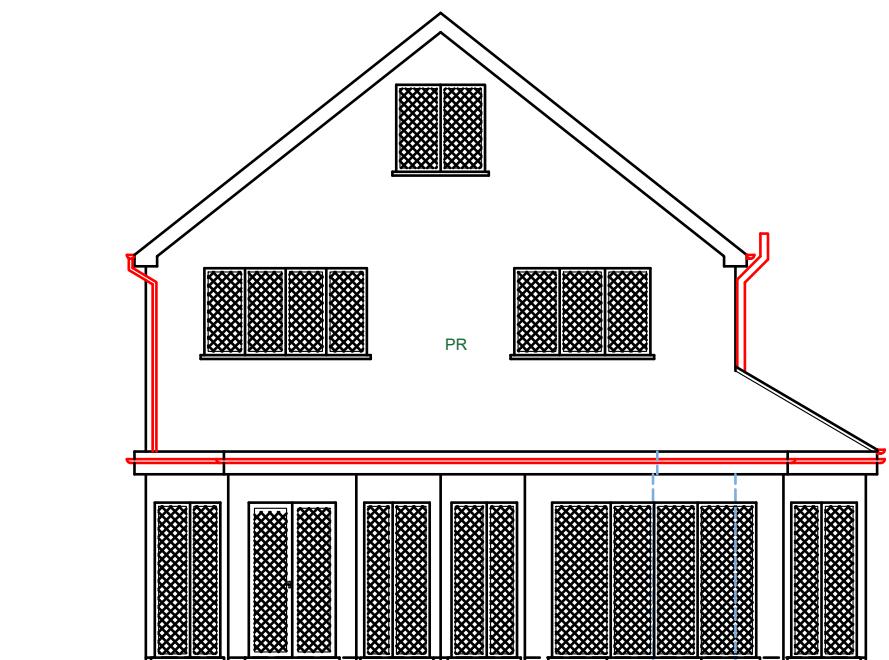

Proposed Rear Elevation

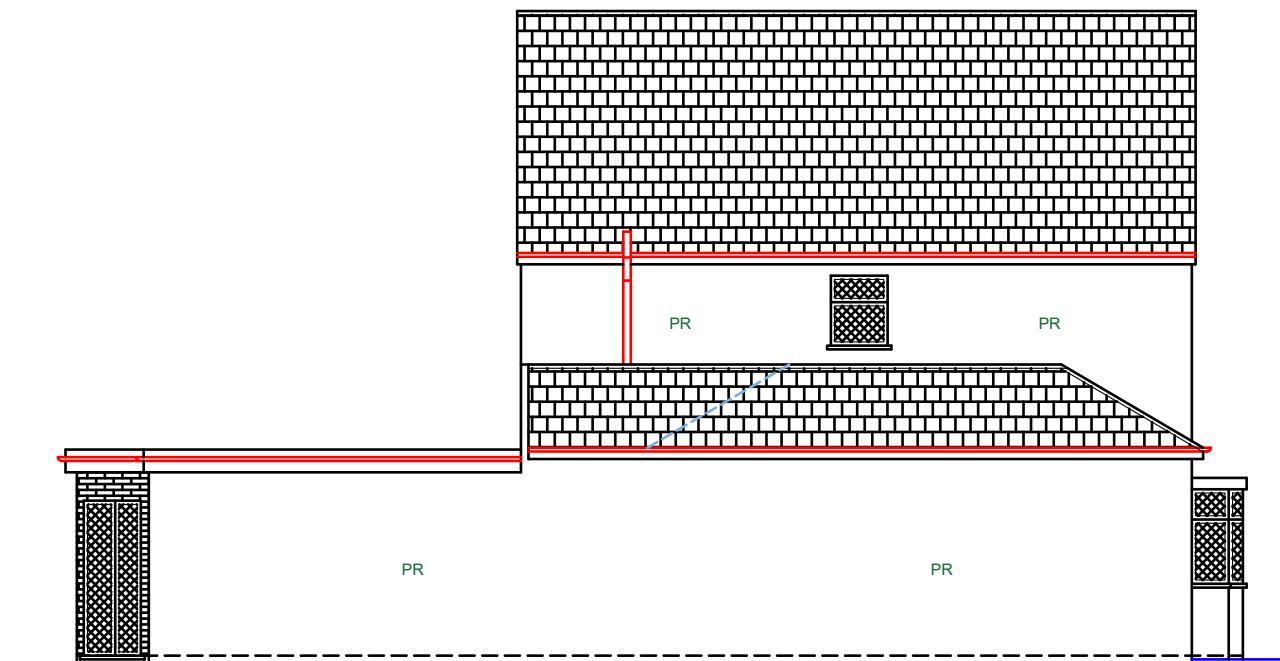

Proposed Side Elevation (LHS)

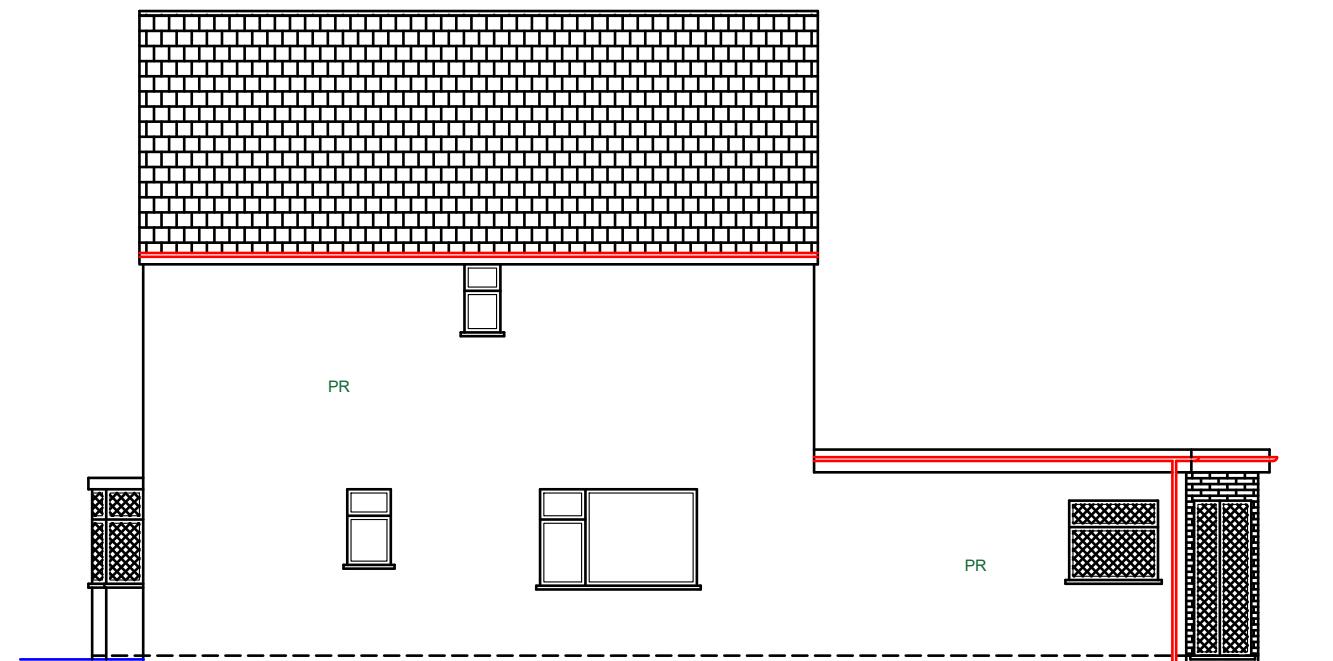

Proposed Side Elevation (RHS)-No Change

Proposed Development: Ground Floor wrap around Extension	Site Address: 36 Frays Avenue West Drayton UB7 7AG	Revisions: <table border="1" data-bbox="1032 1942 1381 2100"> <tr> <th>Rev</th><th>Date</th><th>Description</th></tr> <tr> <td>A</td><td>10/06/2022</td><td></td></tr> <tr><td></td><td></td><td></td></tr> <tr><td></td><td></td><td></td></tr> <tr><td></td><td></td><td></td></tr> <tr><td></td><td></td><td></td></tr> </table>	Rev	Date	Description	A	10/06/2022														Drawing Description: Proposed Elevations Drawing No: ART/2022/FE36FA/PE	Scale: 1:100 Paper Size: A3 Sheet No: 4 of 6	ART CONSULTANTS (UK) LTD 113 LONG LANE STANWELL TW19 7AL M:07960071377 E: ARTCONSULTANTSUK@GMAIL.COM
Rev	Date	Description																					
A	10/06/2022																						

