


Note: This Drawing is for planning purpose and should not be used for construction.
All dimensions should be confirmed on site and any deviation should be reported back to designer.

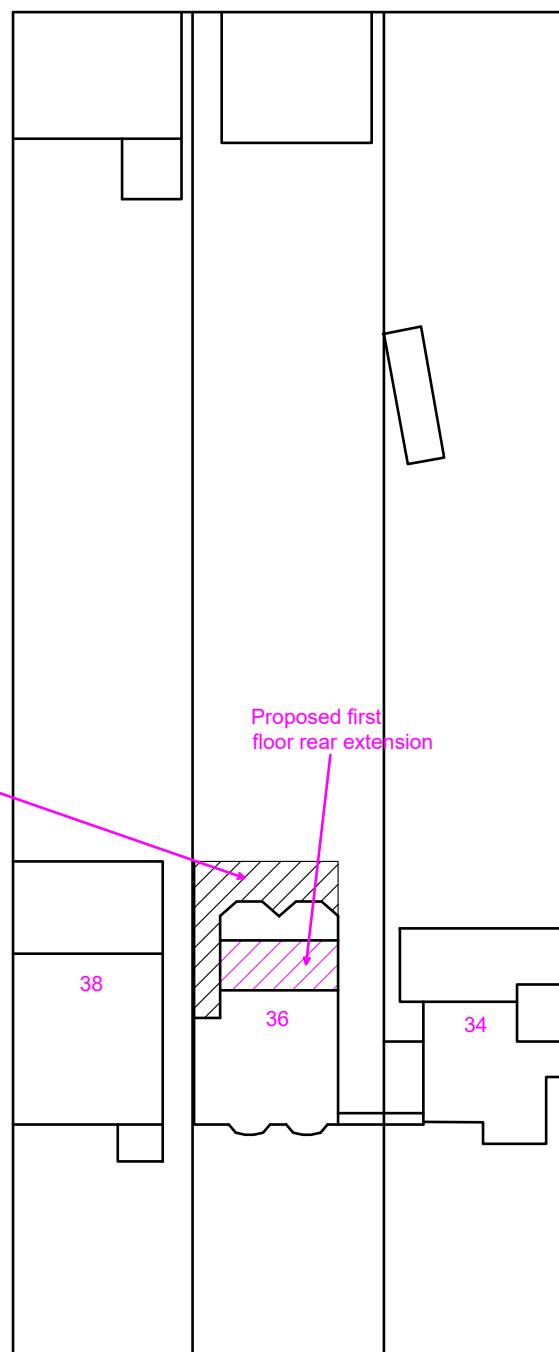

← Frays Avenue →

Site Plan @1:500



Location Plan @1:1250

Proposed Development: Ground Floor wrap around, First Floor Rear Extension, Side Roof Dormer And Front Porch	Site Address: 36 Frays Avenue West Drayton UB7 7AG	Revisions: <table border="1"> <thead> <tr> <th>Rev</th> <th>Date</th> <th>Description</th> </tr> </thead> <tbody> <tr> <td>A</td> <td>10/10/2022</td> <td></td> </tr> <tr> <td></td> <td></td> <td></td> </tr> </tbody> </table>	Rev	Date	Description	A	10/10/2022														Drawing Description: Site plan & Location Plan Drawing No: ART/2022/DOR.WA36FA/SPLP	Scale: 1:500, 1:1250 Paper Size: A3 Sheet No: 6 of 6 	ART CONSULTANTS (UK) LTD 113 LONG LANE STANWELL TW19 7AL M:07960071377 E: ARTCONSULTANTSUK@GMAIL.COM
Rev	Date	Description																					
A	10/10/2022																						