

REV	DESCRIPTION	BY	DATE										
<b>DRAWING STATUS</b>													
FOR DISCUSSION													
FOR COSTING ONLY													
FOR DESIGN INTENT ONLY													
<b>NOTES:</b>													
<p><b>Next Chapter</b></p> <p>T +44 (0) 798 487 2957  <a href="http://WWW.NEXTCHAPTERDESIGN.CO.UK">WWW.NEXTCHAPTERDESIGN.CO.UK</a></p> <p><b>CLIENT</b>      MICHAEL &amp; DAVINDER O'HAGAN</p> <p><b>PROJECT</b>      83 BOLDMERE ROAD, PINNER,      HA5 1PL</p> <p><b>DESCRIPTION</b>      EXISTING LOCATION PLAN</p> <table> <thead> <tr> <th>SCALE</th> <th>DRAWN BY</th> <th>DATE</th> </tr> </thead> <tbody> <tr> <td>A/S</td> <td>RJ</td> <td>20/11/25</td> </tr> </tbody> </table> <table> <thead> <tr> <th>DRAWING NO.</th> <th>REVISION</th> </tr> </thead> <tbody> <tr> <td>001</td> <td>-</td> </tr> </tbody> </table> <p><b>NOTE:</b>      ALL DRAWINGS ARE DESIGN INTENT ONLY</p> <p>CONTRACTOR TO ENSURE ALL MATERIALS AND ELECTRICAL WORK      COMPLIES WITH LOCAL AUTHORITY REGULATIONS</p> <p>STRUCTURAL ENGINEER MUST      BE EMPLOYED WHERE APPLICABLE</p> <p>DO NOT SCALE OFF DRAWING.      ALL DIMENSIONS TO BE VERIFIED ON SITE BY CONTRACTOR      ALL WORKS ARE TO COMPLY WITH CURRENT BUILDING      REGULATIONS</p> <p>THIS DRAWING IS THE COPYRIGHT OF NEXT CHAPTER DESIGN.      THIS DRAWING CANNOT BE COPIED, REPRODUCED, RETAINED OR      DISCLOSED TO ANY UNAUTHORISED PERSON</p>				SCALE	DRAWN BY	DATE	A/S	RJ	20/11/25	DRAWING NO.	REVISION	001	-
SCALE	DRAWN BY	DATE											
A/S	RJ	20/11/25											
DRAWING NO.	REVISION												
001	-												



## 1 Existing Location Plan

# Next Chapter

+44 (0) 798 487 2957  
WWW.NEXTCHAPTERDESIGN.CO.UK

**CLIENT**  
MICHAEL & DAVINDER O'HAGAN

# PROJECT 3 BOLDMERE ROAD, PINNER, A5 1PI

## DESCRIPTION

SCALE DRAWN BY DATE  
/s B.I 20/11/25

**DRAWING NO.** 01 **REVISION** -


**TE:**  
**DRAWINGS ARE DESIGN INTENT ONLY**

CONTRACTOR TO ENSURE ALL MATERIALS AND ELECTRICAL WORK  
COMPLIES WITH LOCAL AUTHORITY REGULATIONS

STRUCTURAL ENGINEER MUST  
EMPLOYED WHERE APPLICABLE

NOT SCALE OFF DRAWING.  
DIMENSIONS TO BE VERIFIED ON SITE BY CONTRACTOR  
WORKS ARE TO COMPLY WITH CURRENT BUILDING  
REGULATIONS

6 DRAWING IS THE COPYRIGHT OF NEXT CHAPTER DESIGN.  
6 DRAWING CANNOT BE COPIED, REPRODUCED, RETAINED OR  
CLOSED TO ANY UNAUTHORISED PERSON

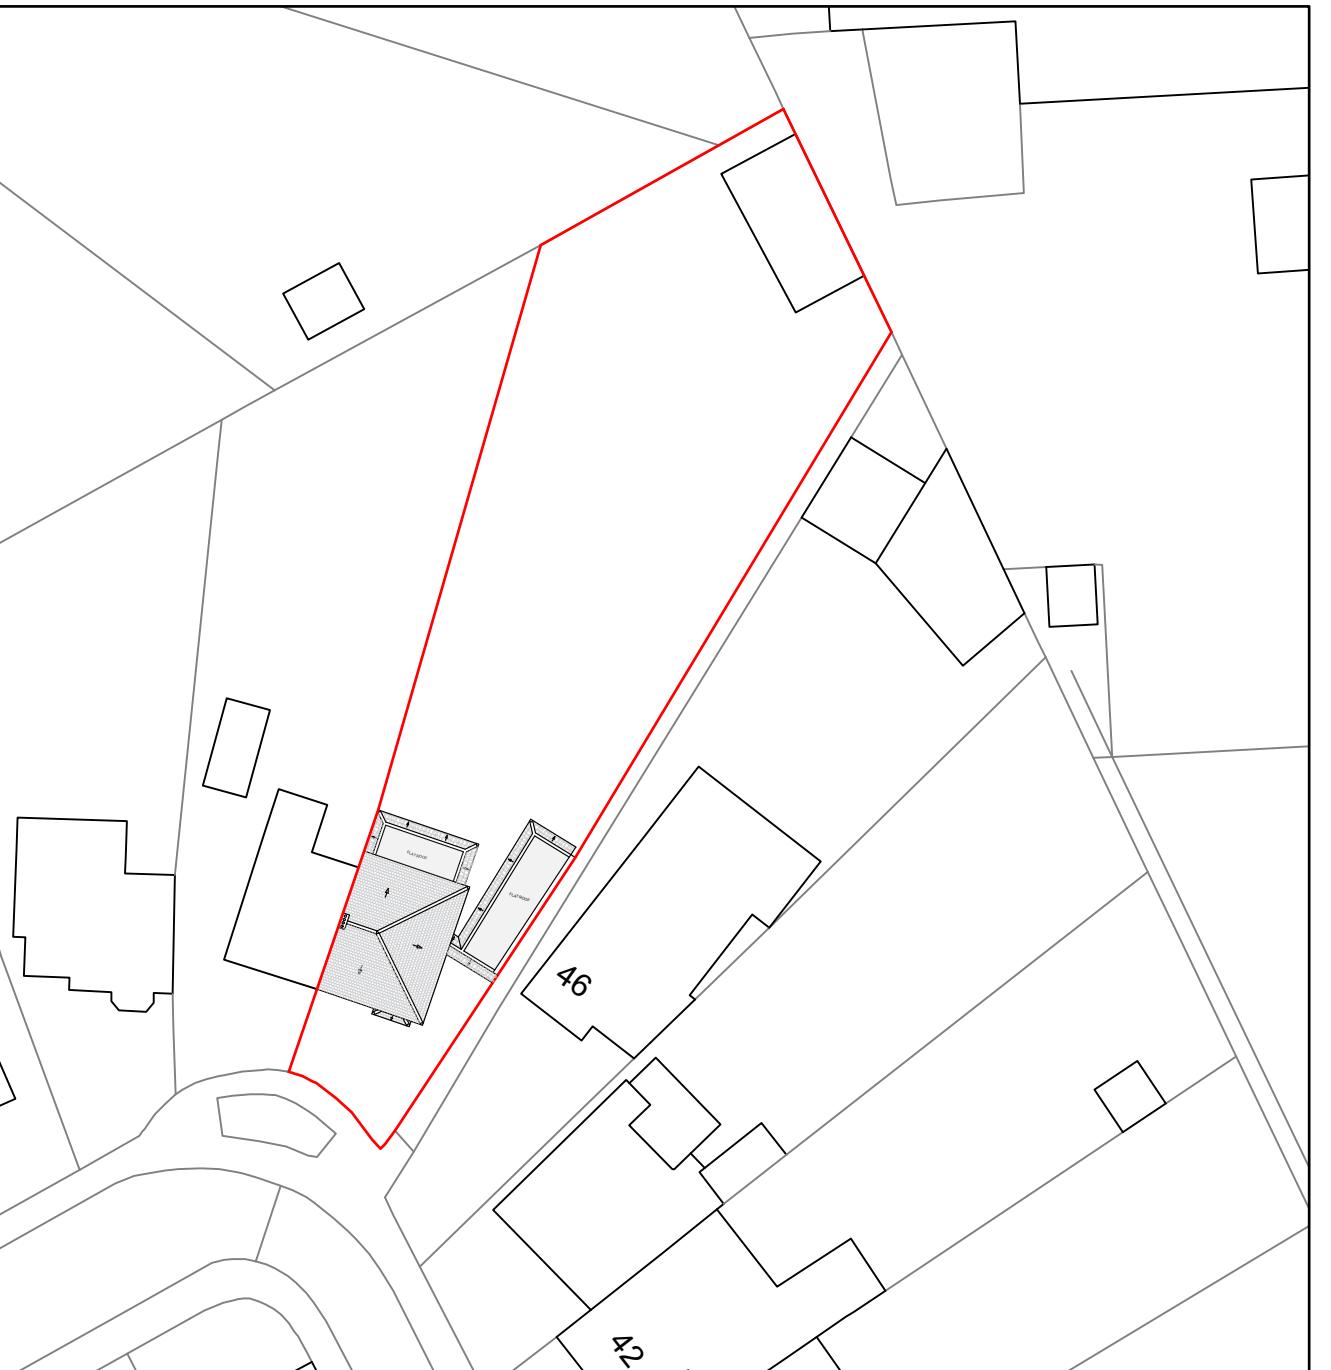

1 EXISTING BLOCK PLAN  
Scale 1:500

# Next Chapter

T +44 (0) 798 487 2957  
WWW.NEXTCHAPTERDESIGN.CO.UK

**CLIENT**  
MICHAEL & DAVINDER O'HAGAN

**PROJECT**  
83 BOLDMERE ROAD, PINNER,  
HA5 1PL

**DESCRIPTION**  
EXISTING BLOCK PLAN

**SCALE** A/S **DRAWN BY** RJ **DATE** 20/11/25

**DRAWING NO.** 002 **REVISION** -

**NOTE:**  
ALL DRAWINGS ARE DESIGN INTENT ONLY  
CONTRACTOR TO ENSURE ALL MATERIALS AND ELECTRICAL WORK  
COMPLIES WITH LOCAL AUTHORITY REGULATIONS  
STRUCTURAL ENGINEER MUST  
BE EMPLOYED WHERE APPLICABLE  
DO NOT SCALE OFF DRAWING.  
ALL DIMENSIONS TO BE VERIFIED ON SITE BY CONTRACTOR  
ALL WORKS ARE TO COMPLY WITH CURRENT BUILDING  
REGULATIONS  
THIS DRAWING IS THE COPYRIGHT OF NEXT CHAPTER DESIGN.  
THIS DRAWING CANNOT BE COPIED, REPRODUCED, RETAINED OR  
DISCLOSED TO ANY UNAUTHORISED PERSON

REV	DESCRIPTION	BY	DATE



## DRAWING STATUS

FOR DISCUSSION


FOR COSTING ONLY

FOR DESIGN INTENT ONLY


## NOTES:

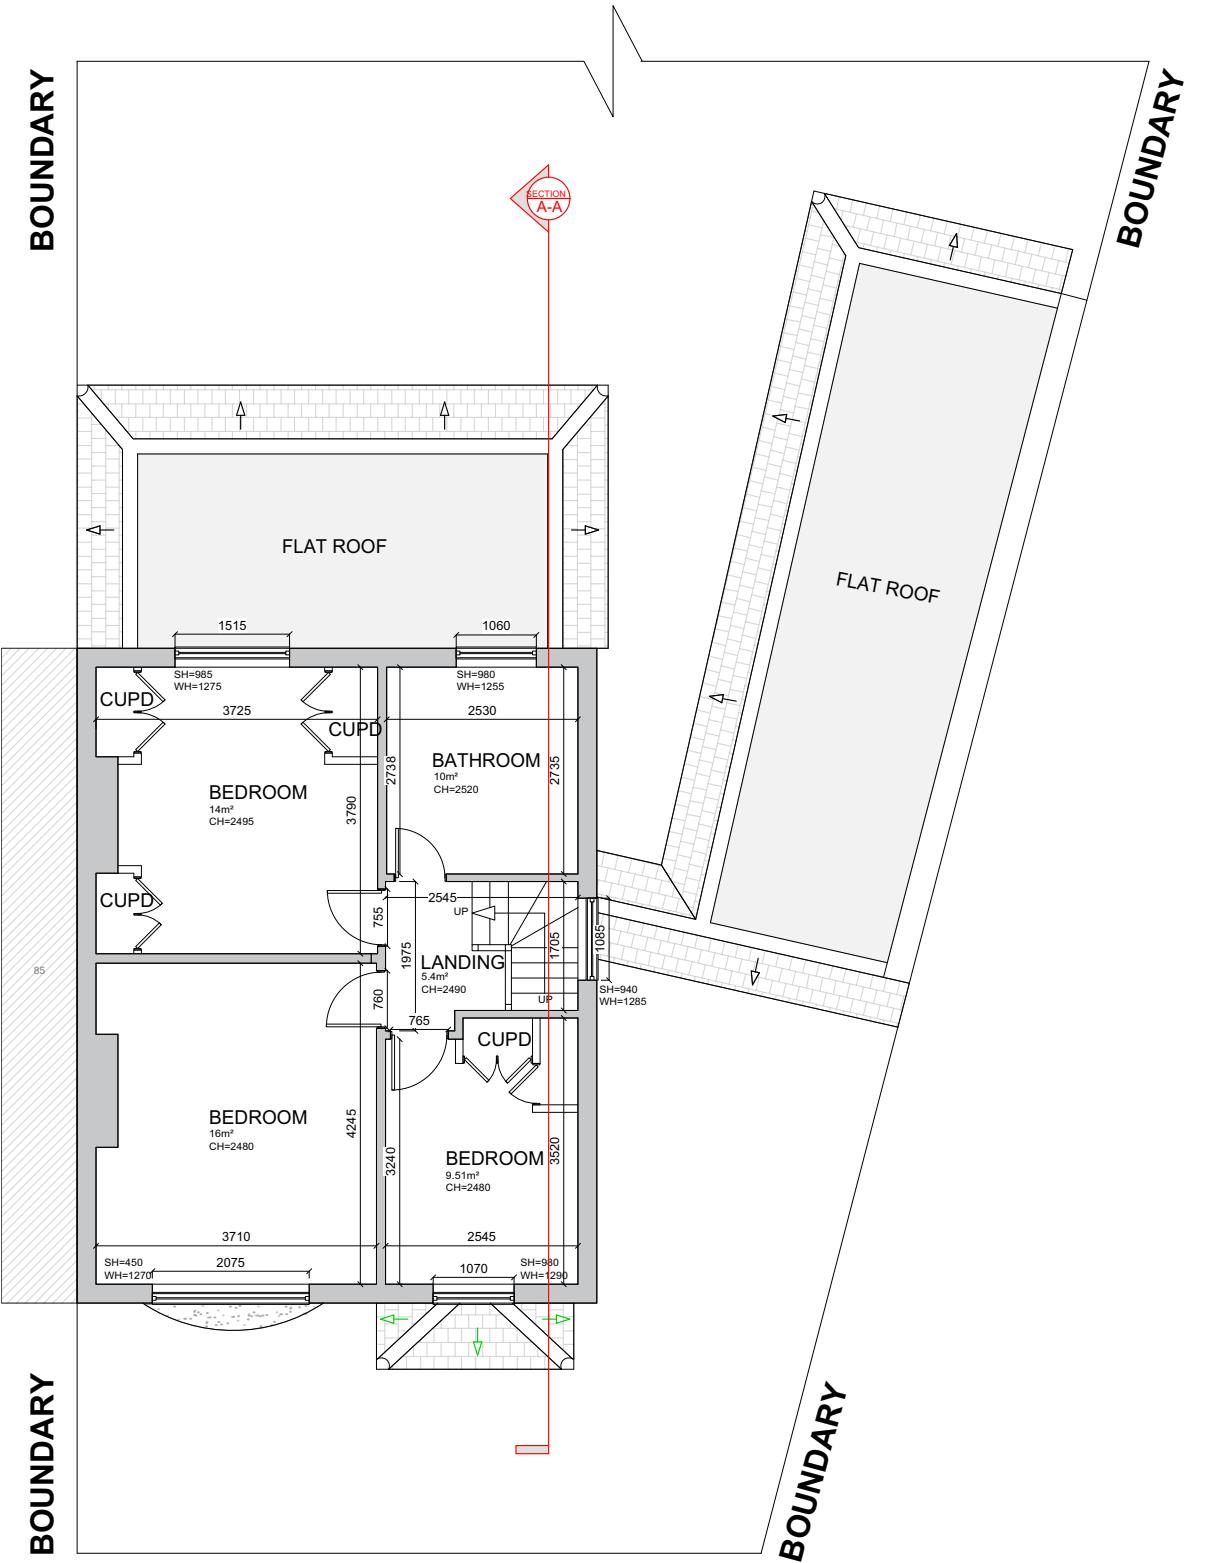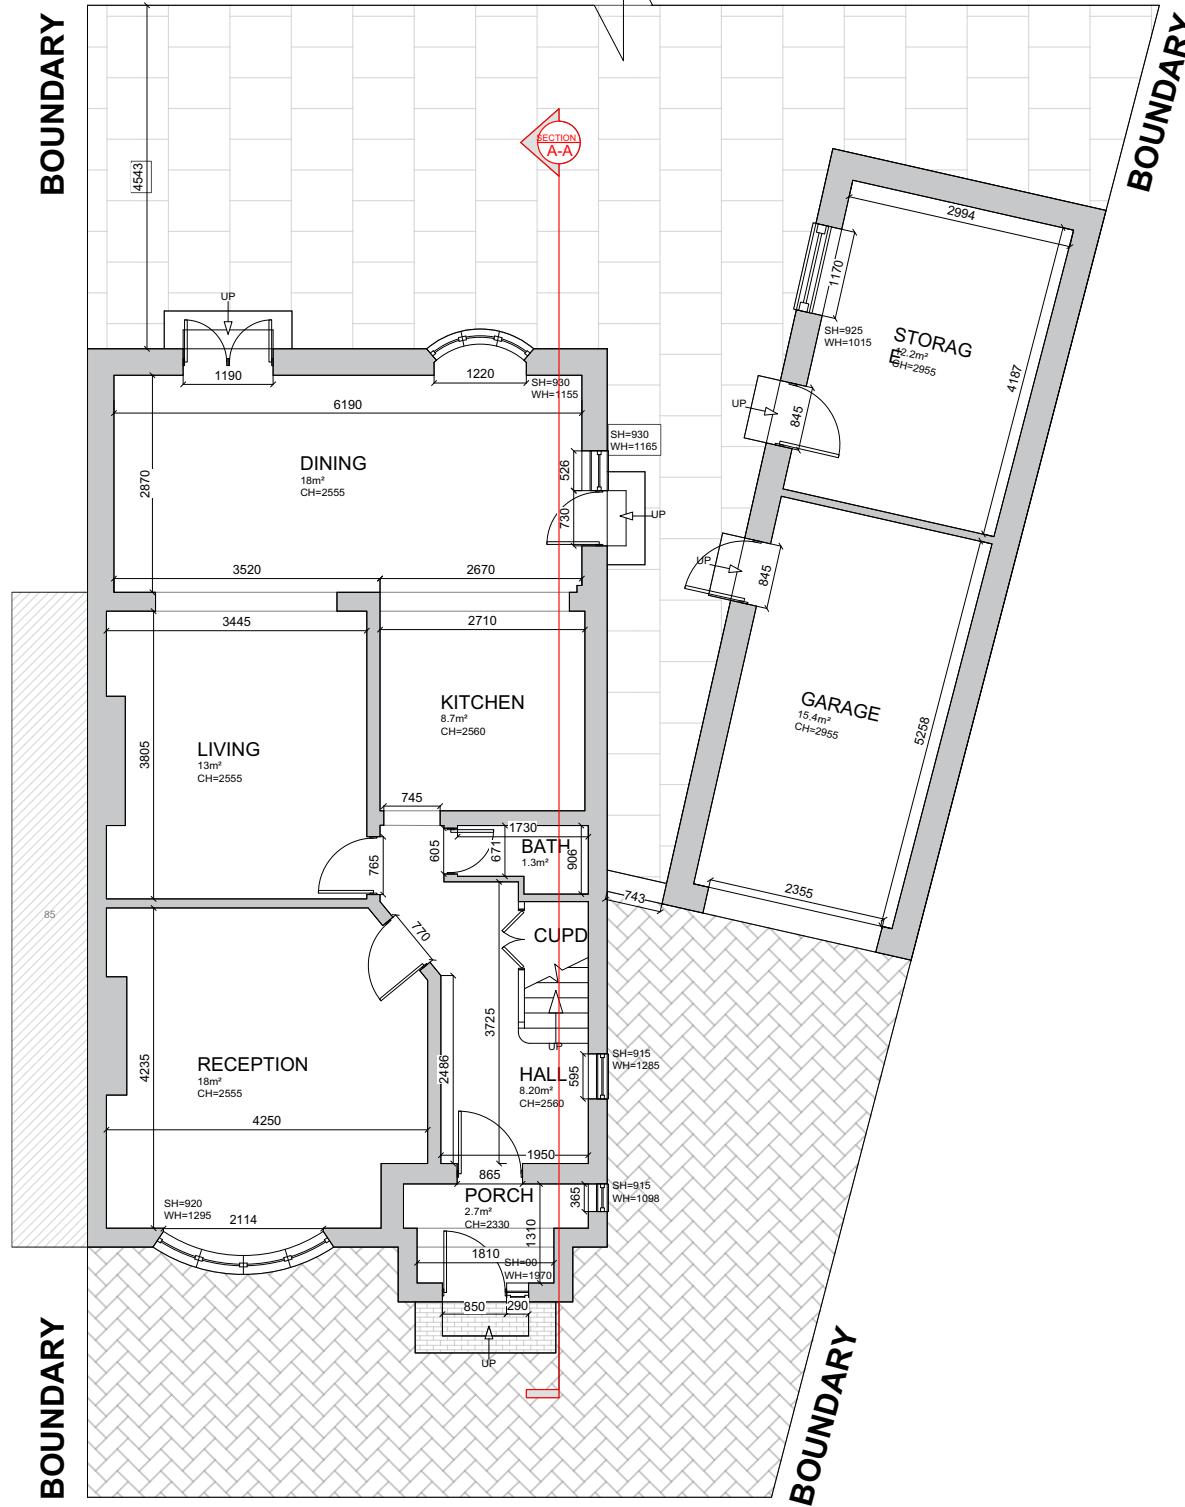

REV	DESCRIPTION	BY	DATE
<b>DRAWING STATUS</b>			
FOR DISCUSSION			
FOR COSTING ONLY			
FOR DESIGN INTENT ONLY			
<b>NOTES:</b>			
<b>Next Chapter</b>			
T +44 (0) 798 487 2957 WWW.NEXTCHAPTERDESIGN.CO.UK			
<b>CLIENT</b> MICHAEL & DAVINDER O'HAGAN			
<b>PROJECT</b> 83 BOLDMERE ROAD, PINNER, HA5 1PL			
<b>DESCRIPTION</b> EXISTING GROUND & FIRST FLOOR PLAN			
<b>SCALE</b>	<b>DRAWN BY</b>	<b>DATE</b>	
A/S	RJ	20/11/25	
<b>DRAWING NO.</b> 003			
<b>REVISION</b> -			
<b>NOTE:</b> ALL DRAWINGS ARE DESIGN INTENT ONLY CONTRACTOR TO ENSURE ALL MATERIALS AND ELECTRICAL WORK COMPLIES WITH LOCAL AUTHORITY REGULATIONS STRUCTURAL ENGINEER MUST BE EMPLOYED WHERE APPLICABLE DO NOT SCALE OFF DRAWING. ALL DIMENSIONS TO BE VERIFIED ON SITE BY CONTRACTOR ALL WORKS ARE TO COMPLY WITH CURRENT BUILDING REGULATIONS			
THIS DRAWING IS THE COPYRIGHT OF NEXT CHAPTER DESIGN. THIS DRAWING CANNOT BE COPIED, REPRODUCED, RETAINED OR DISCLOSED TO ANY UNAUTHORISED PERSON			

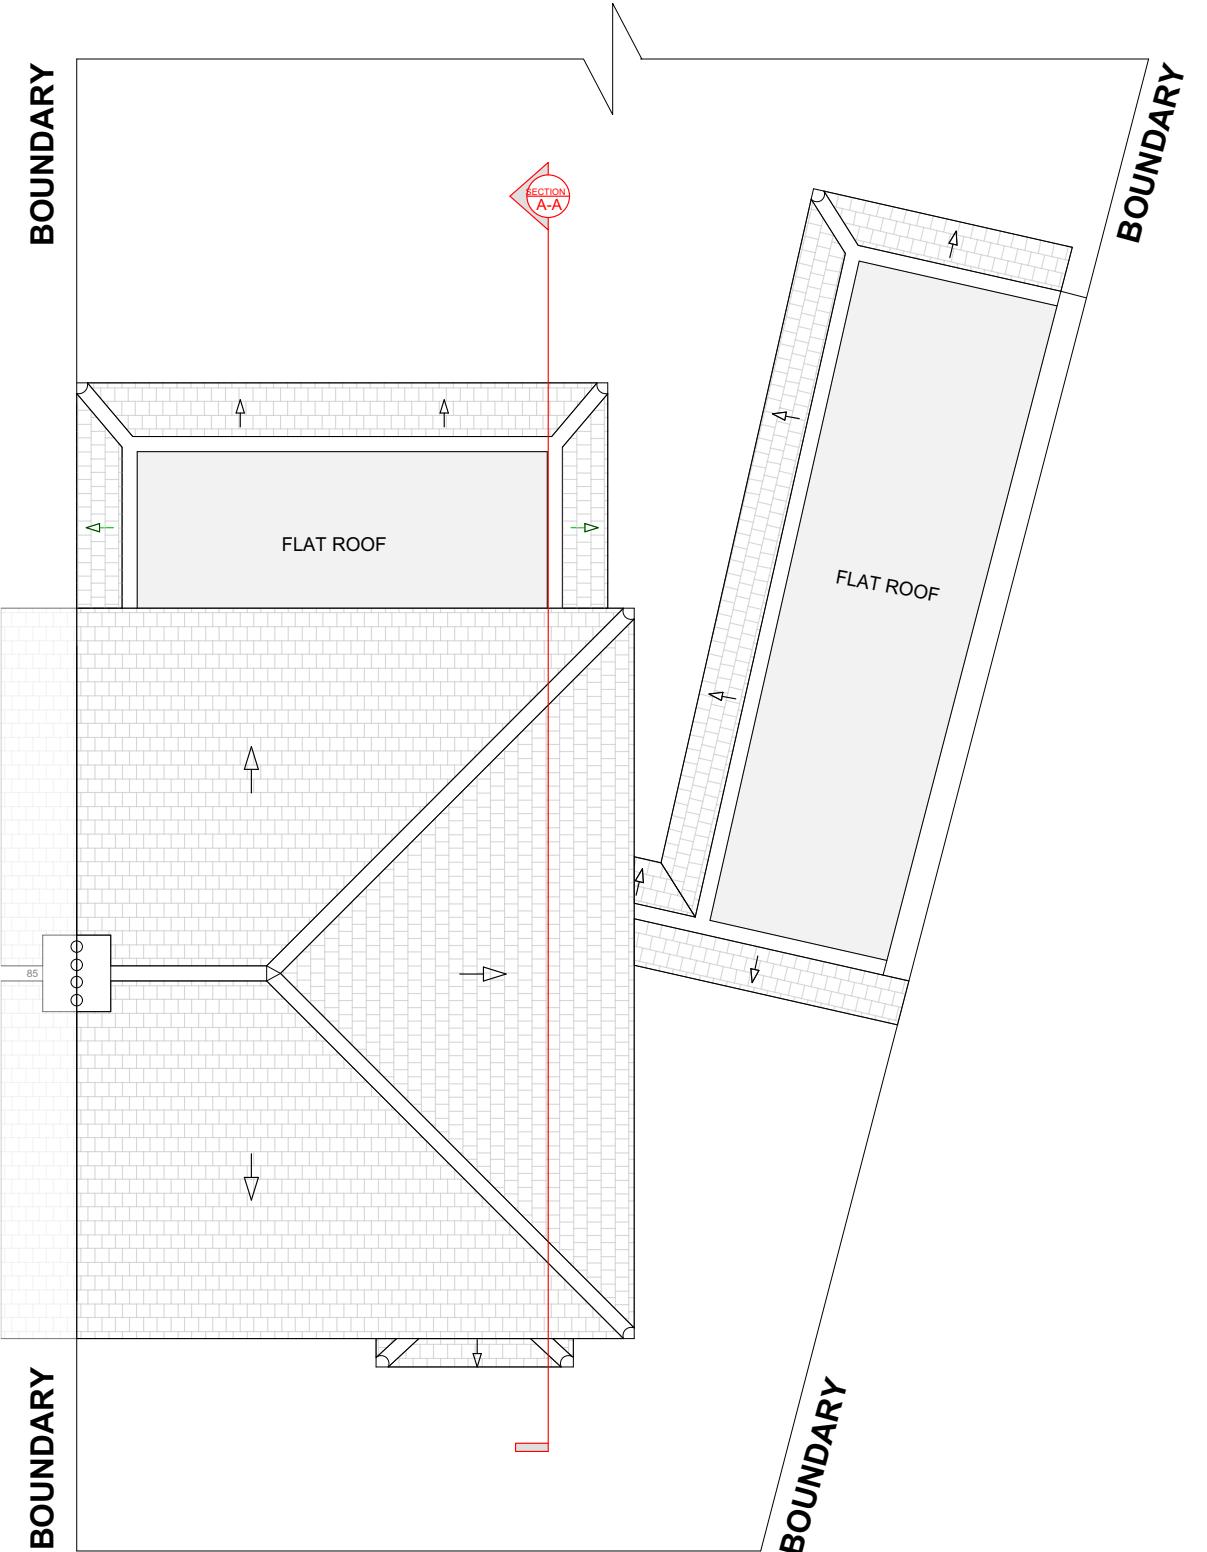

1 EXISTING ROOF PLAN  
Scale : 1:100

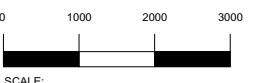

REV	DESCRIPTION	BY	DATE
<b>DRAWING STATUS</b>			
FOR DISCUSSION			
FOR COSTING ONLY			
FOR DESIGN INTENT ONLY			
<b>NOTES:</b>			
<b>Next Chapter</b>			
T +44 (0) 798 487 2957 WWW.NEXTCHAPTERDESIGN.CO.UK			
<b>CLIENT</b> MICHAEL & DAVINDER O'HAGAN			
<b>PROJECT</b> 83 BOLDMERE ROAD, PINNER, HA5 1PL			
<b>DESCRIPTION</b> EXISTING ROOF PLAN			
SCALE	DRAWN BY	DATE	
A/S	RJ	20/11/25	
<b>DRAWING NO.</b> 004		<b>REVISION</b>	-
<b>NOTE:</b> ALL DRAWINGS ARE DESIGN INTENT ONLY CONTRACTOR TO ENSURE ALL MATERIALS AND ELECTRICAL WORK COMPLIES WITH LOCAL AUTHORITY REGULATIONS STRUCTURAL ENGINEER MUST BE EMPLOYED WHERE APPLICABLE DO NOT SCALE OFF DRAWING. ALL DIMENSIONS TO BE VERIFIED ON SITE BY CONTRACTOR ALL WORKS ARE TO COMPLY WITH CURRENT BUILDING REGULATIONS			
THIS DRAWING IS THE COPYRIGHT OF NEXT CHAPTER DESIGN. THIS DRAWING CANNOT BE COPIED, REPRODUCED, RETAINED OR DISCLOSED TO ANY UNAUTHORISED PERSON			



1 EXISTING FRONT ELEVATION  
Scale : 1:100



2 EXISTING REAR ELEVATION  
Scale : 1:100



3 EXISTING SIDE ELEVATION  
Scale : 1:100



4 EXISTING SECTION AA  
Scale : 1:100

REV	DESCRIPTION	BY	DATE
<b>DRAWING STATUS</b>			
FOR DISCUSSION			
FOR COSTING ONLY			
FOR DESIGN INTENT ONLY			
<b>NOTES:</b>			

# Next Chapter

T +44 (0) 798 487 2957  
WWW.NEXTCHAPTERDESIGN.CO.UK

**CLIENT**  
MICHAEL & DAVINDER O'HAGAN

**PROJECT**  
83 BOLDMERE ROAD, PINNER,  
HA5 1PL

**DESCRIPTION**  
EXISTING ELEVATIONS & SECTION

**SCALE** A/S   **DRAWN BY** RJ   **DATE** 20/11/25

**DRAWING NO.** 005   **REVISION** -


**NOTE:**  
ALL DRAWINGS ARE DESIGN INTENT ONLY

CONTRACTOR TO ENSURE ALL MATERIALS AND ELECTRICAL WORK  
COMPLIES WITH LOCAL AUTHORITY REGULATIONS


STRUCTURAL ENGINEER MUST  
BE EMPLOYED WHERE APPLICABLE

DO NOT SCALE OFF DRAWING.  
ALL DIMENSIONS TO BE VERIFIED ON SITE BY CONTRACTOR  
ALL WORKS ARE TO COMPLY WITH CURRENT BUILDING  
REGULATIONS

THIS DRAWING IS THE COPYRIGHT OF NEXT CHAPTER DESIGN.  
THIS DRAWING CANNOT BE COPIED, REPRODUCED, RETAINED OR  
DISCLOSED TO ANY UNAUTHORISED PERSON

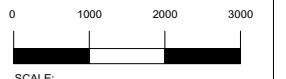



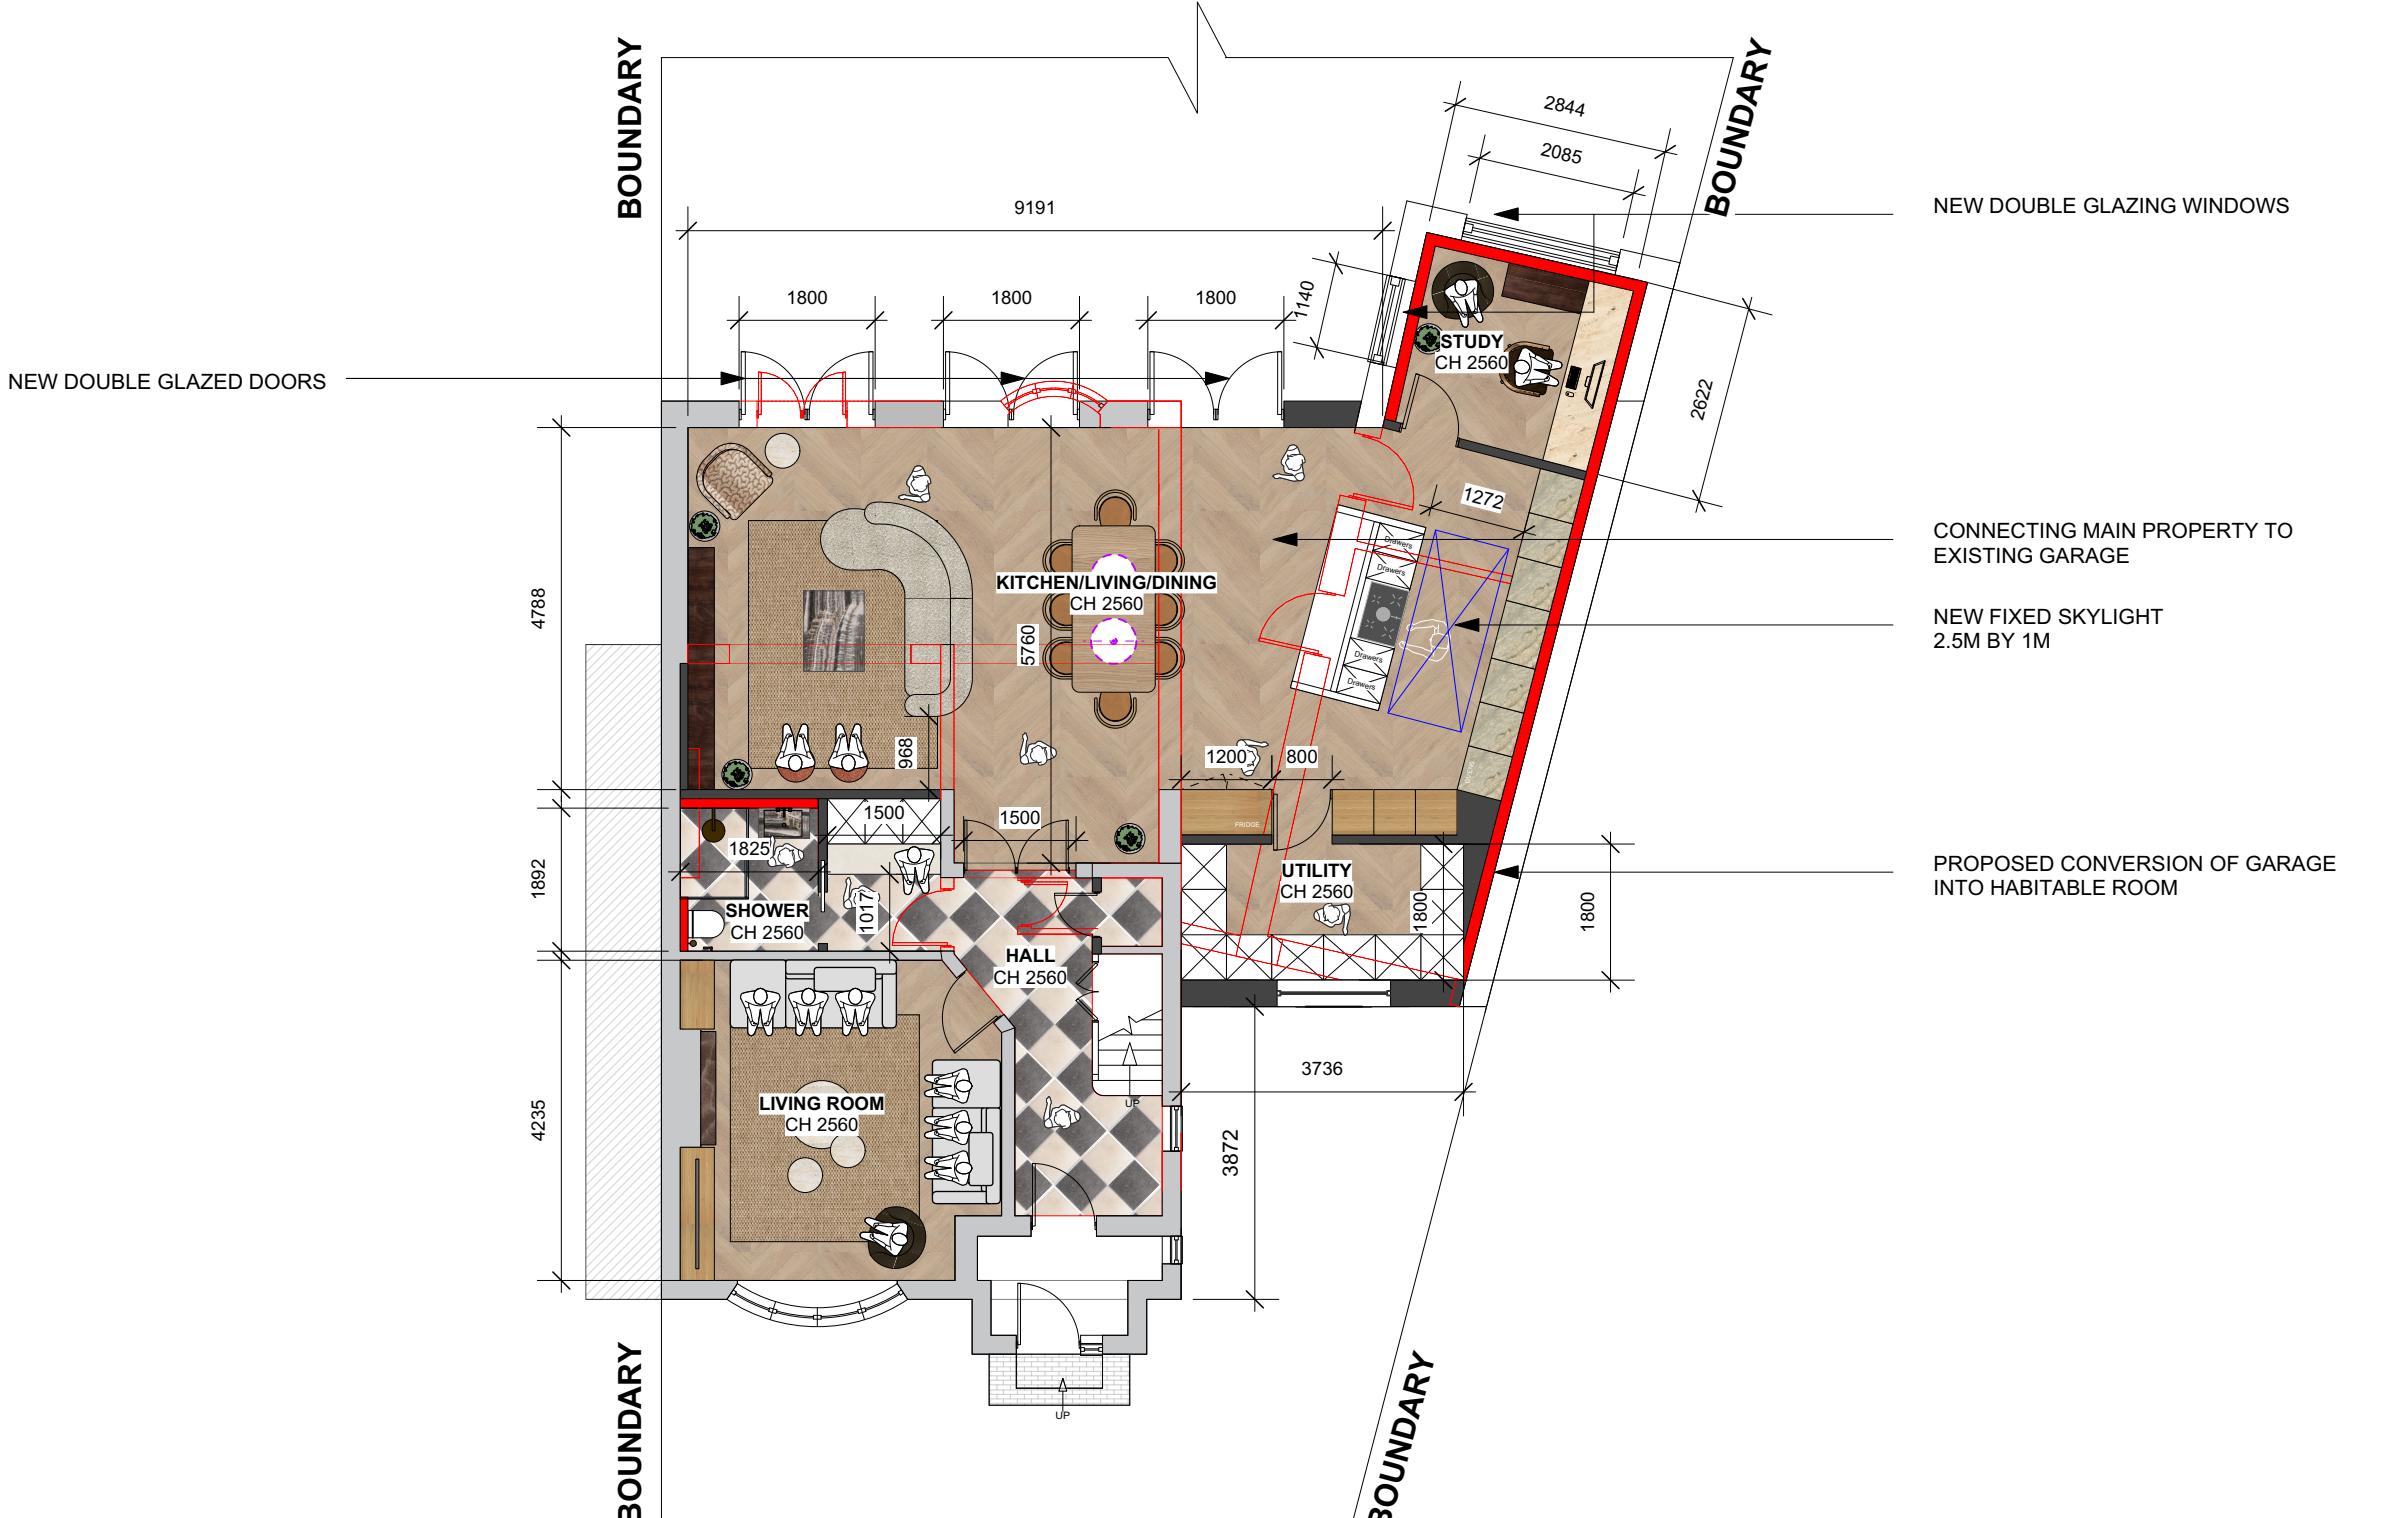

1 PROPOSED GROUND FLOOR PLAN  
Scale: 1:100

Scale: 1:100

SCALE:

### KEY:

ALL NEW EXTERNAL WALLS TO BE 350MM &  
NEW INTERNAL WALLS TO BE 120MM

**INTERNAL WALLS TO BE DEMOLISHED**

WALL TO BE BUILT OUT TO HOUSE NEW  
INSULATION TO EXTERNAL WALLS AND  
ALCOVES ON INTERNAL WALLS

**NOTE:**  
ALL DRAWINGS ARE DESIGN INTENT ONLY


CONTRACTOR TO ENSURE ALL MATERIALS AND ELECTRICAL WORK  
COMPLIES WITH LOCAL AUTHORITY REGULATIONS

STRUCTURAL ENGINEER MUST  
BE EMPLOYED WHERE APPLICABLE

DO NOT SCALE OFF DRAWING.  
ALL DIMENSIONS TO BE VERIFIED ON SITE BY CONTRACTOR  
ALL WORKS ARE TO COMPLY WITH CURRENT BUILDING  
REGULATIONS.

THIS DRAWING IS THE COPYRIGHT OF NEXT CHAPTER DESIGN.  
THIS DRAWING CANNOT BE COPIED, REPRODUCED, RETAINED OR  
DISCLOSED TO ANY UNAUTHORISED PERSON

REV	DESCRIPTION	BY	DATE
<b>DRAWING STATUS</b>			
FOR DISCUSSION			
FOR COSTING ONLY			
FOR DESIGN INTENT ONLY			
<b>NOTES:</b>			
<b>Next Chapter</b>			
T +44 (0) 798 487 2957 WWW.NEXTCHAPTERDESIGN.CO.UK			
<b>CLIENT</b> MICHAEL & DAVINDER O'HAGAN			
<b>PROJECT</b> 83 BOLDMERE ROAD, PINNER, HA5 1PL			
<b>DESCRIPTION</b> PROPOSED FIRST FLOOR PLAN			
SCALE	DRAWN BY	DATE	
A/S	RJ	20/11/25	
DRAWING NO.	007	REVISION	-
<b>NOTE:</b> ALL DRAWINGS ARE DESIGN INTENT ONLY CONTRACTOR TO ENSURE ALL MATERIALS AND ELECTRICAL WORK COMPLIES WITH LOCAL AUTHORITY REGULATIONS STRUCTURAL ENGINEER MUST BE EMPLOYED WHERE APPLICABLE DO NOT SCALE OFF DRAWING. ALL DIMENSIONS TO BE VERIFIED ON SITE BY CONTRACTOR ALL WORKS ARE TO COMPLY WITH CURRENT BUILDING REGULATIONS			
THIS DRAWING IS THE COPYRIGHT OF NEXT CHAPTER DESIGN. THIS DRAWING CANNOT BE COPIED, REPRODUCED, RETAINED OR DISCLOSED TO ANY UNAUTHORISED PERSON			

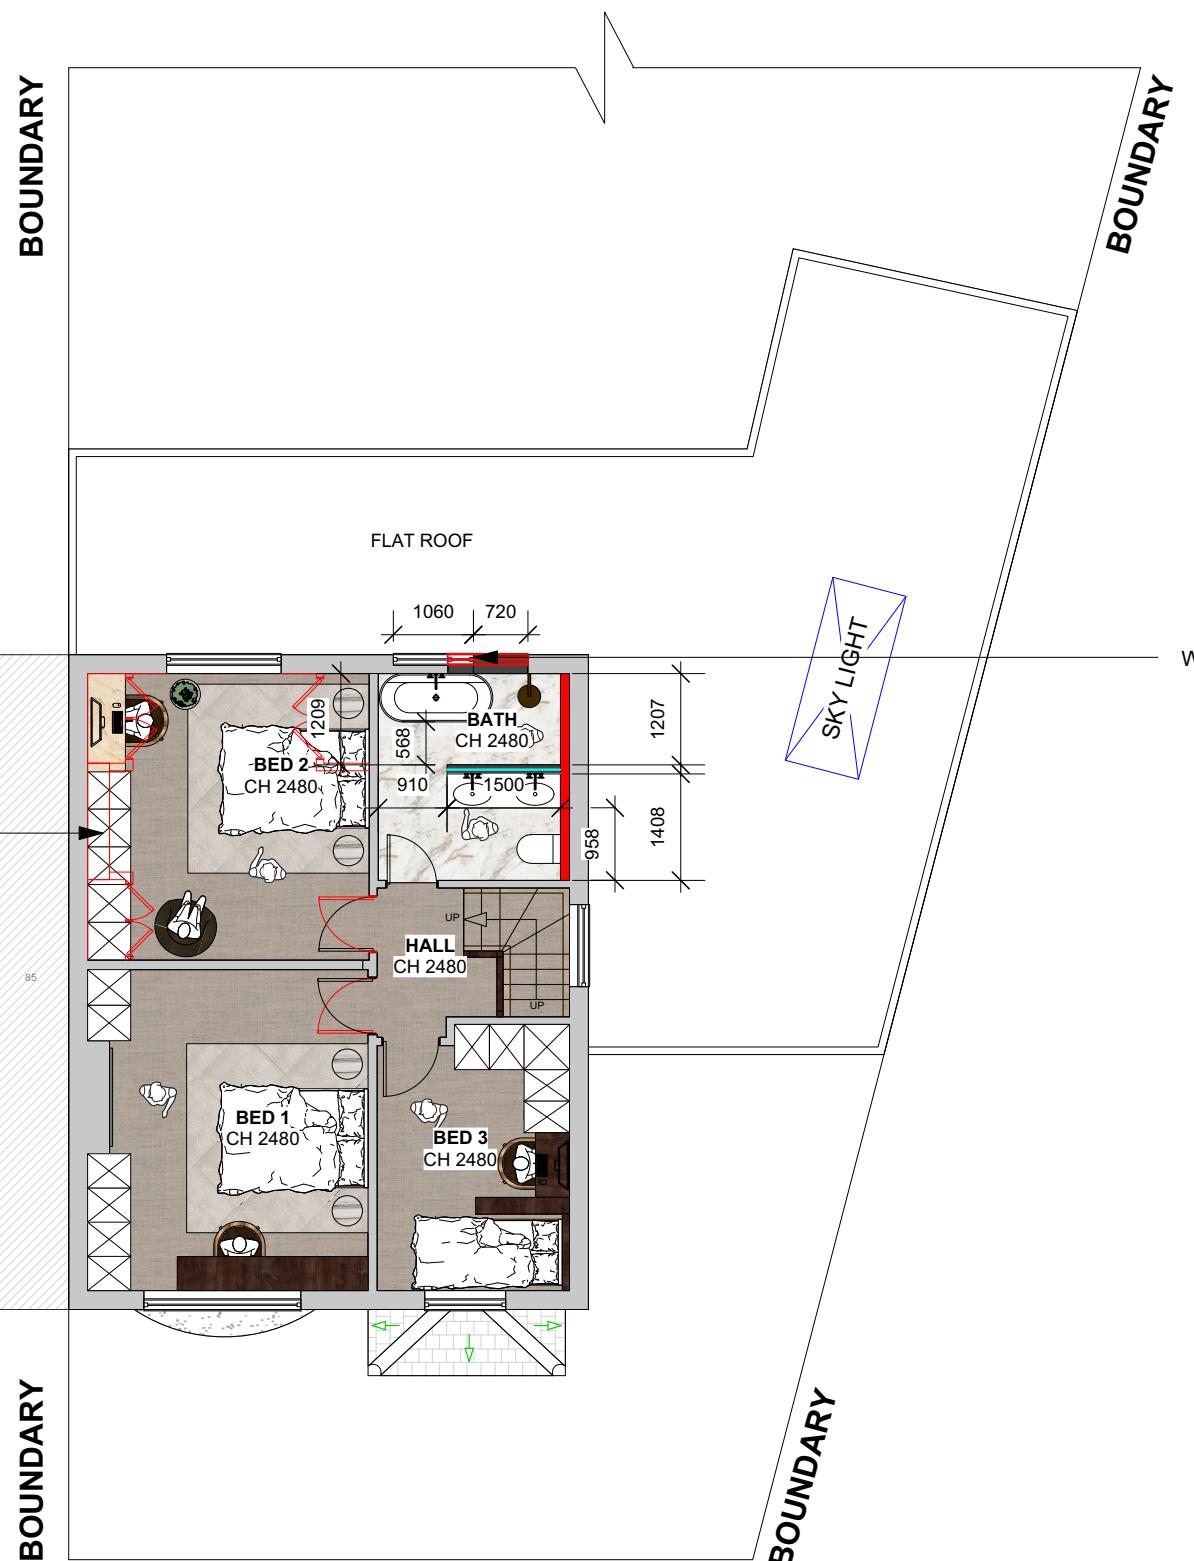


**KEY:**

- ALL NEW EXTERNAL WALLS TO BE 350MM & NEW INTERNAL WALLS TO BE 120MM
- INTERNAL WALLS TO BE DEMOLISHED
- WALL TO BE BUILT OUT TO HOUSE NEW INSULATION TO EXTERNAL WALLS AND ALCOVES ON INTERNAL WALLS


REV	DESCRIPTION	BY	DATE
<b>DRAWING STATUS</b>			
FOR DISCUSSION			
FOR COSTING ONLY			
FOR DESIGN INTENT ONLY			
<b>NOTES:</b>			



1 PROPOSED FRONT ELEVATION  
Scale: 1:100

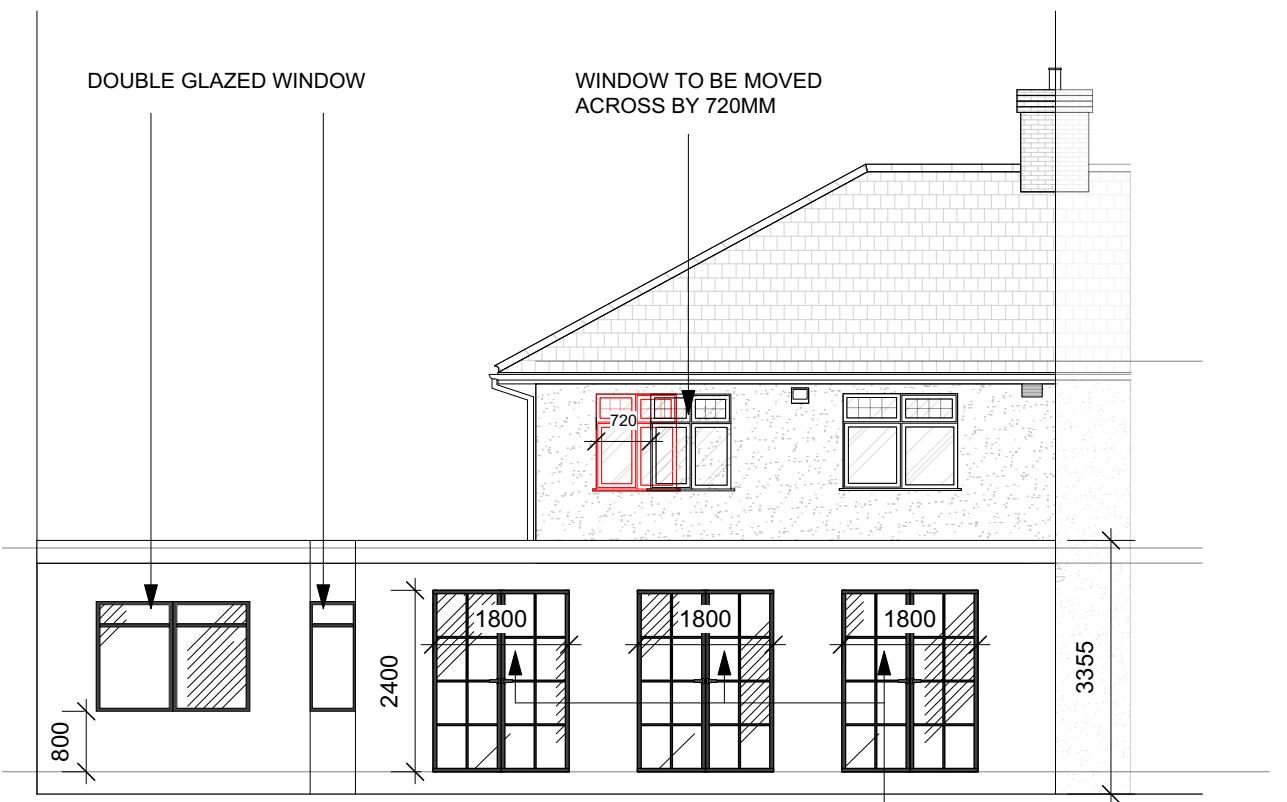

2 PROPOSED REAR ELEVATION  
Scale: 1:100

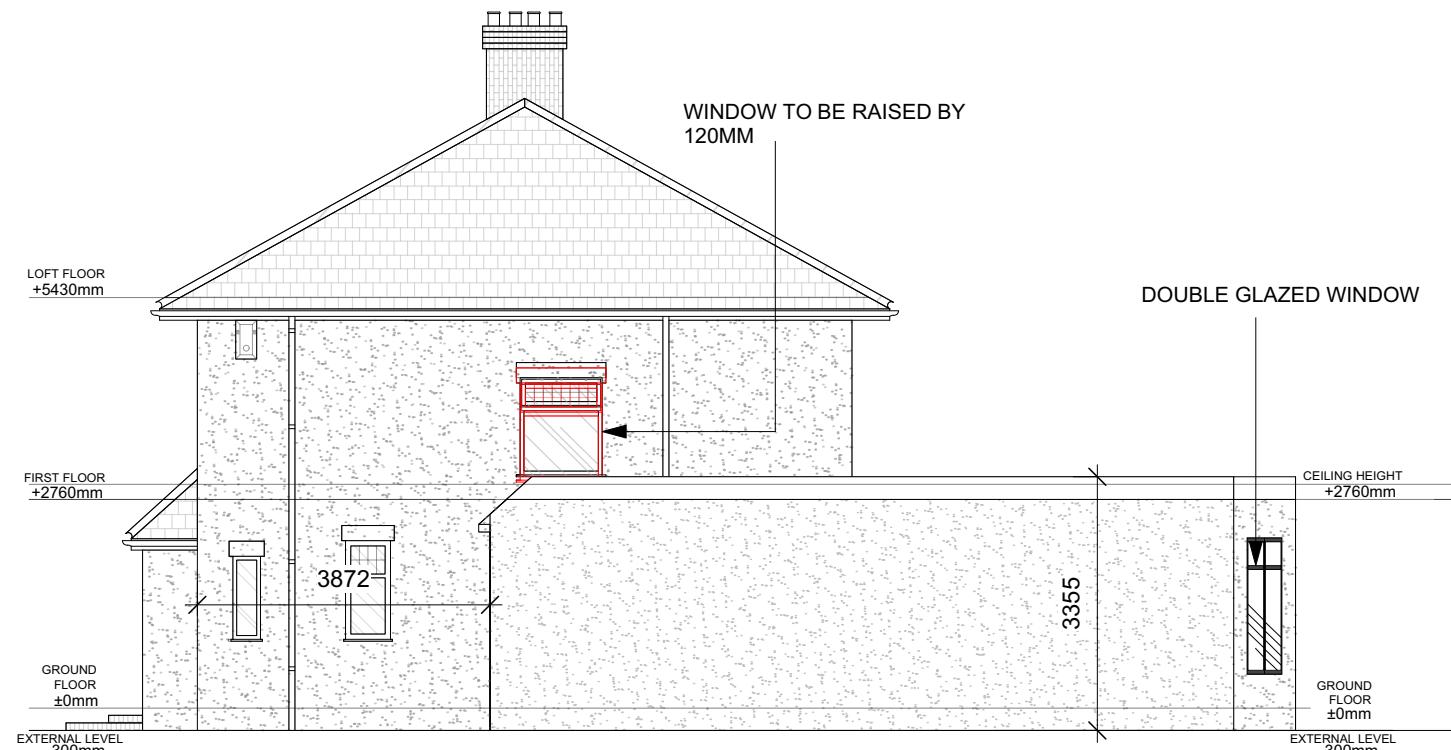

3 PROPOSED SIDE ELEVATION  
Scale: 1:100

# Next Chapter

T +44 (0) 798 487 2957  
WWW.NEXTCHAPTERDESIGN.CO.UK

**CLIENT**  
MICHAEL & DAVINDER O'HAGAN



**PROJECT**  
83 BOLDMERE ROAD, PINNER,  
HA5 1PL

**DESCRIPTION**  
PROPOSED ELEVATIONS

**SCALE** A/S   **DRAWN BY** RJ   **DATE** 20/11/25

**DRAWING NO.** 008   **REVISION** -

**NOTE:**  
ALL DRAWINGS ARE DESIGN INTENT ONLY  
CONTRACTOR TO ENSURE ALL MATERIALS AND ELECTRICAL WORK  
COMPLIES WITH LOCAL AUTHORITY REGULATIONS  
STRUCTURAL ENGINEER MUST  
BE EMPLOYED WHERE APPLICABLE  
DO NOT SCALE OFF DRAWING.  
ALL DIMENSIONS TO BE VERIFIED ON SITE BY CONTRACTOR  
ALL WORKS ARE TO COMPLY WITH CURRENT BUILDING  
REGULATIONS  
THIS DRAWING IS THE COPYRIGHT OF NEXT CHAPTER DESIGN.  
THIS DRAWING CANNOT BE COPIED, REPRODUCED, RETAINED OR  
DISCLOSED TO ANY UNAUTHORISED PERSON

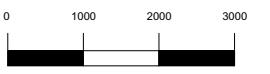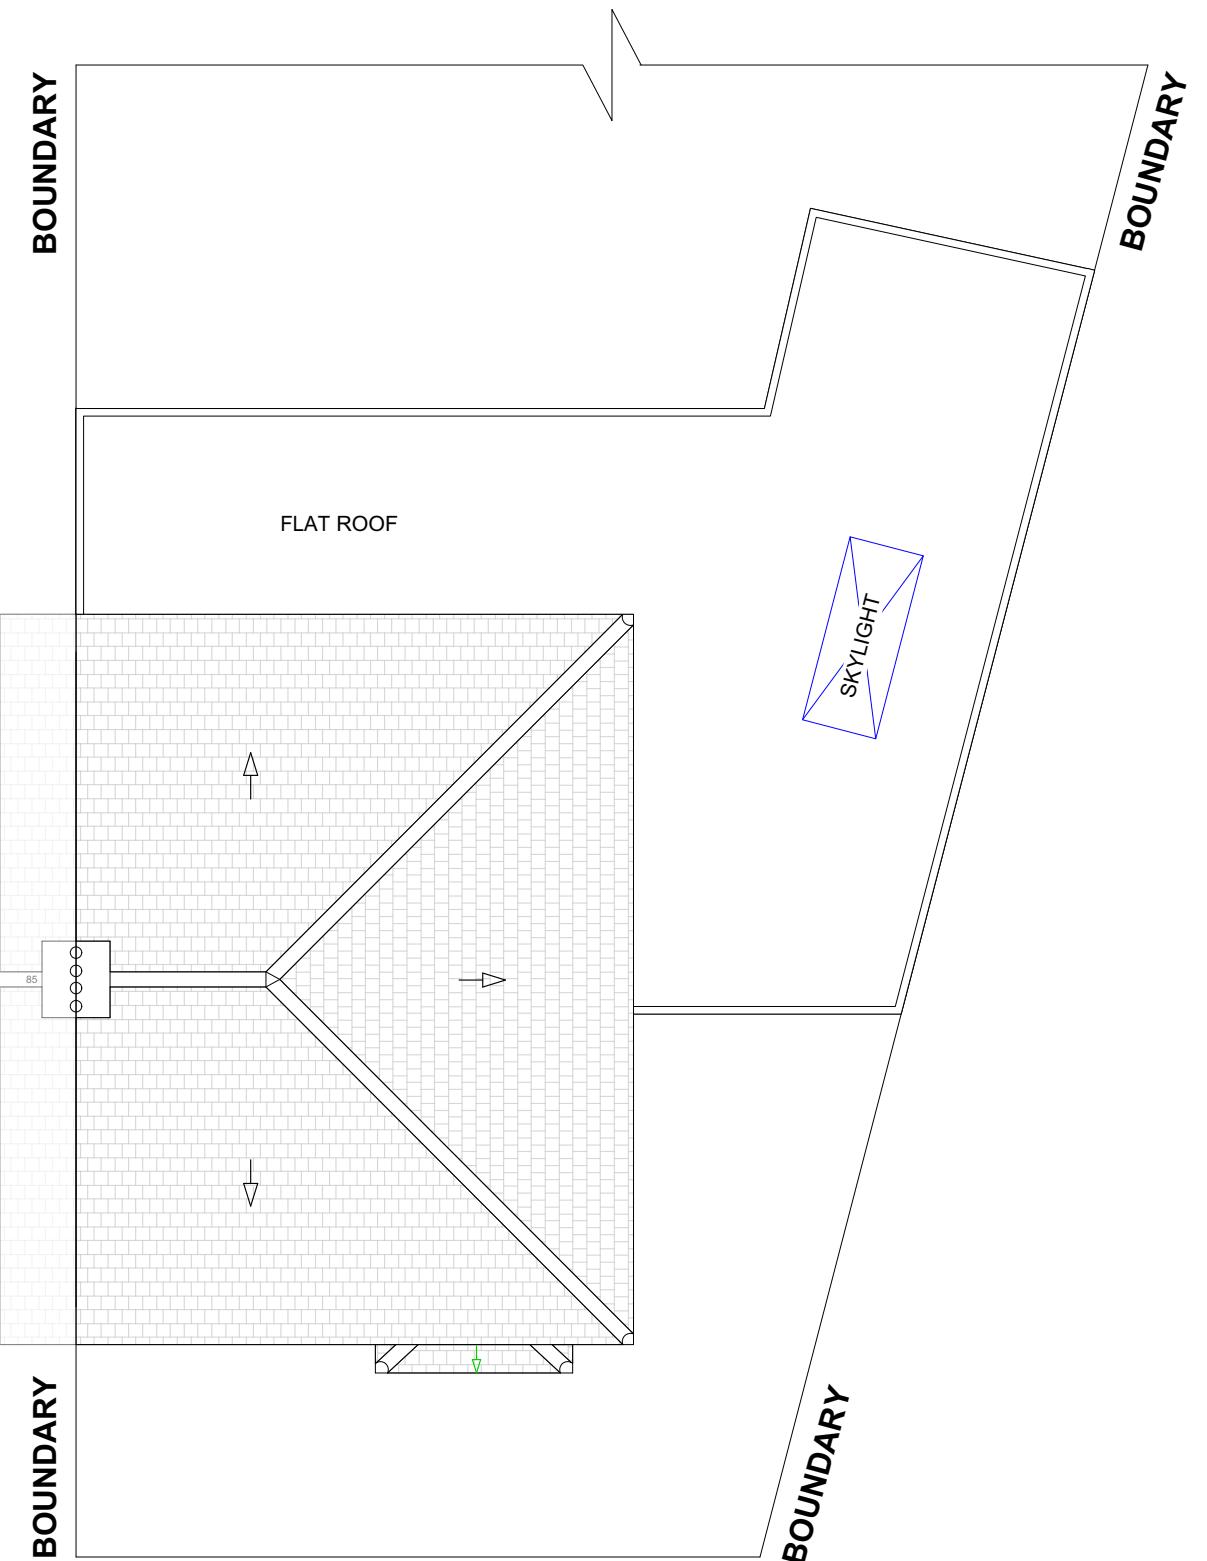

**NOTE:**  
ALL DRAWINGS ARE DESIGN INTENT ONLY  
CONTRACTOR TO ENSURE ALL MATERIALS AND ELECTRICAL WORK  
COMPLIES WITH LOCAL AUTHORITY REGULATIONS  
STRUCTURAL ENGINEER MUST  
BE EMPLOYED WHERE APPLICABLE  
DO NOT SCALE OFF DRAWING.  
ALL DIMENSIONS TO BE VERIFIED ON SITE BY CONTRACTOR  
ALL WORKS ARE TO COMPLY WITH CURRENT BUILDING  
REGULATIONS  
THIS DRAWING IS THE COPYRIGHT OF NEXT CHAPTER DESIGN.  
THIS DRAWING CANNOT BE COPIED, REPRODUCED, RETAINED OR  
DISCLOSED TO ANY UNAUTHORISED PERSON

# Next Chapter

T +44 (0) 798 487 2957  
WWW.NEXTCHAPTERDESIGN.CO.UK

**CLIENT**  
MICHAEL & DAVINDER O'HAGAN

**PROJECT**  
83 BOLDMERE ROAD, PINNER,  
HA5 1PL

**DESCRIPTION**  
PROPOSED ROOF PLAN

**SCALE** A/S **DRAWN BY** RJ **DATE** 20/11/25

**DRAWING NO.** 009 **REVISION** -

REV	DESCRIPTION	BY	DATE
<b>DRAWING STATUS</b>			
FOR DISCUSSION			
FOR COSTING ONLY			
FOR DESIGN INTENT ONLY			
<b>NOTES:</b>			