
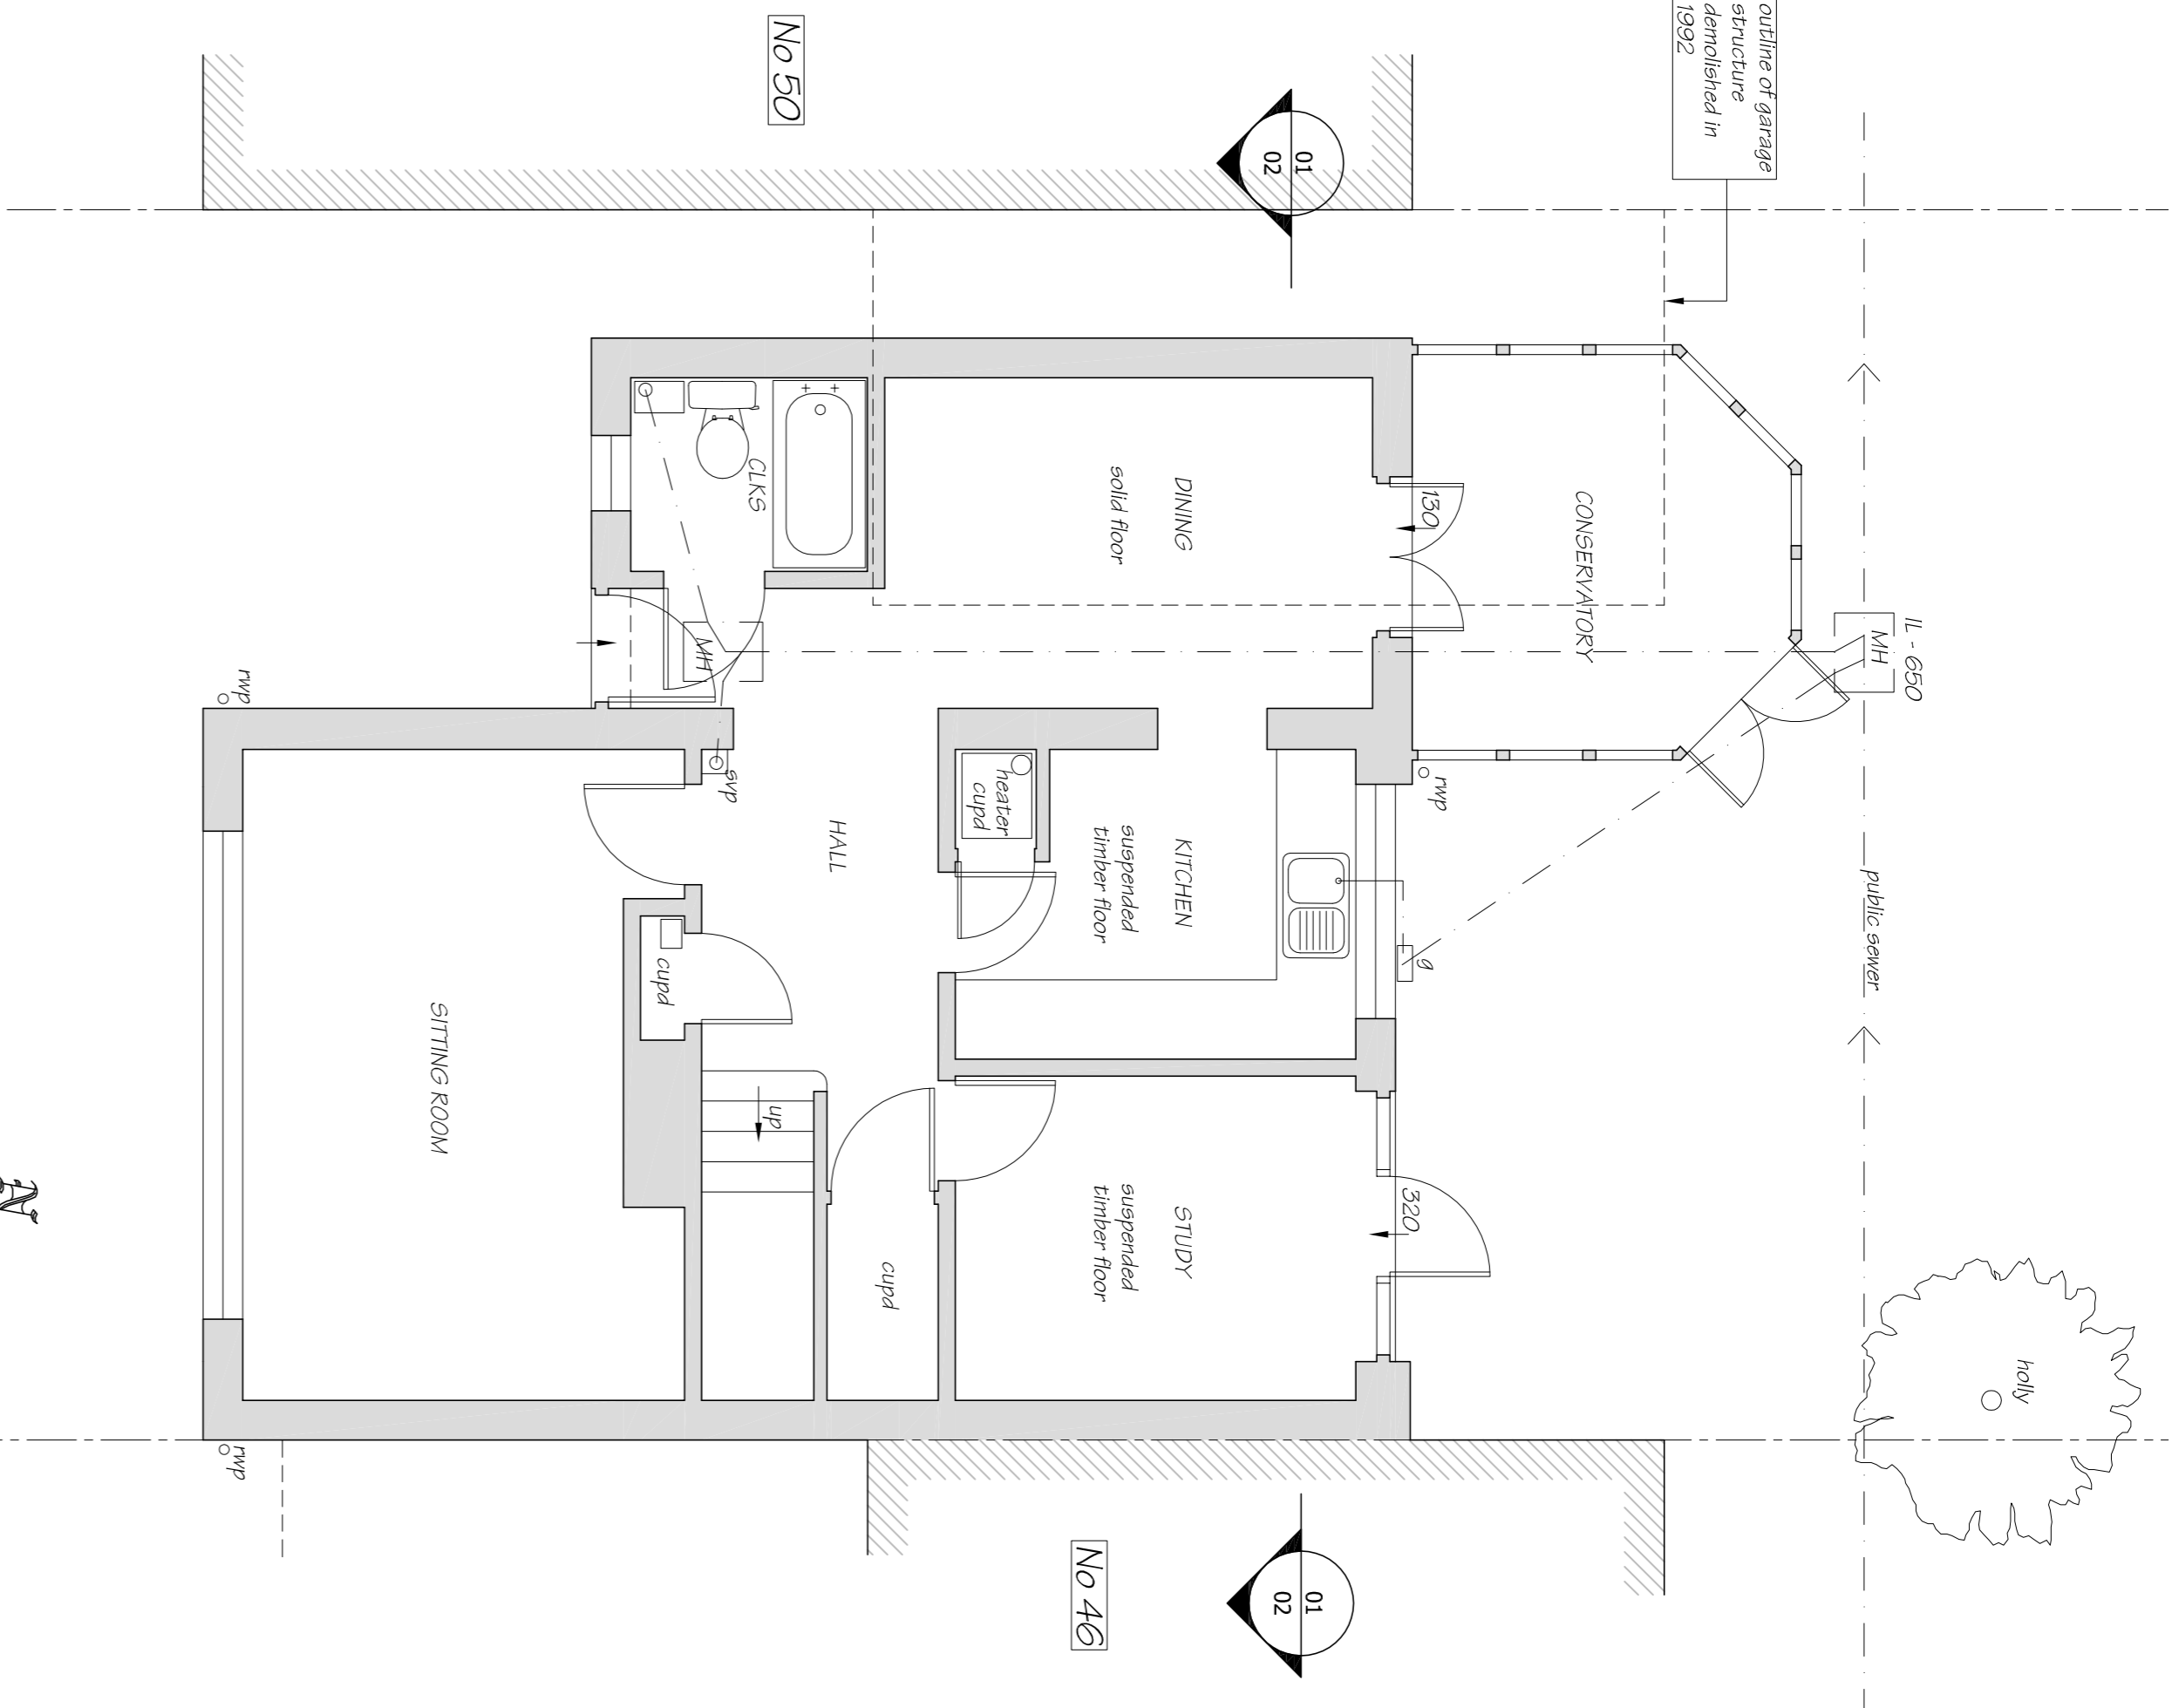
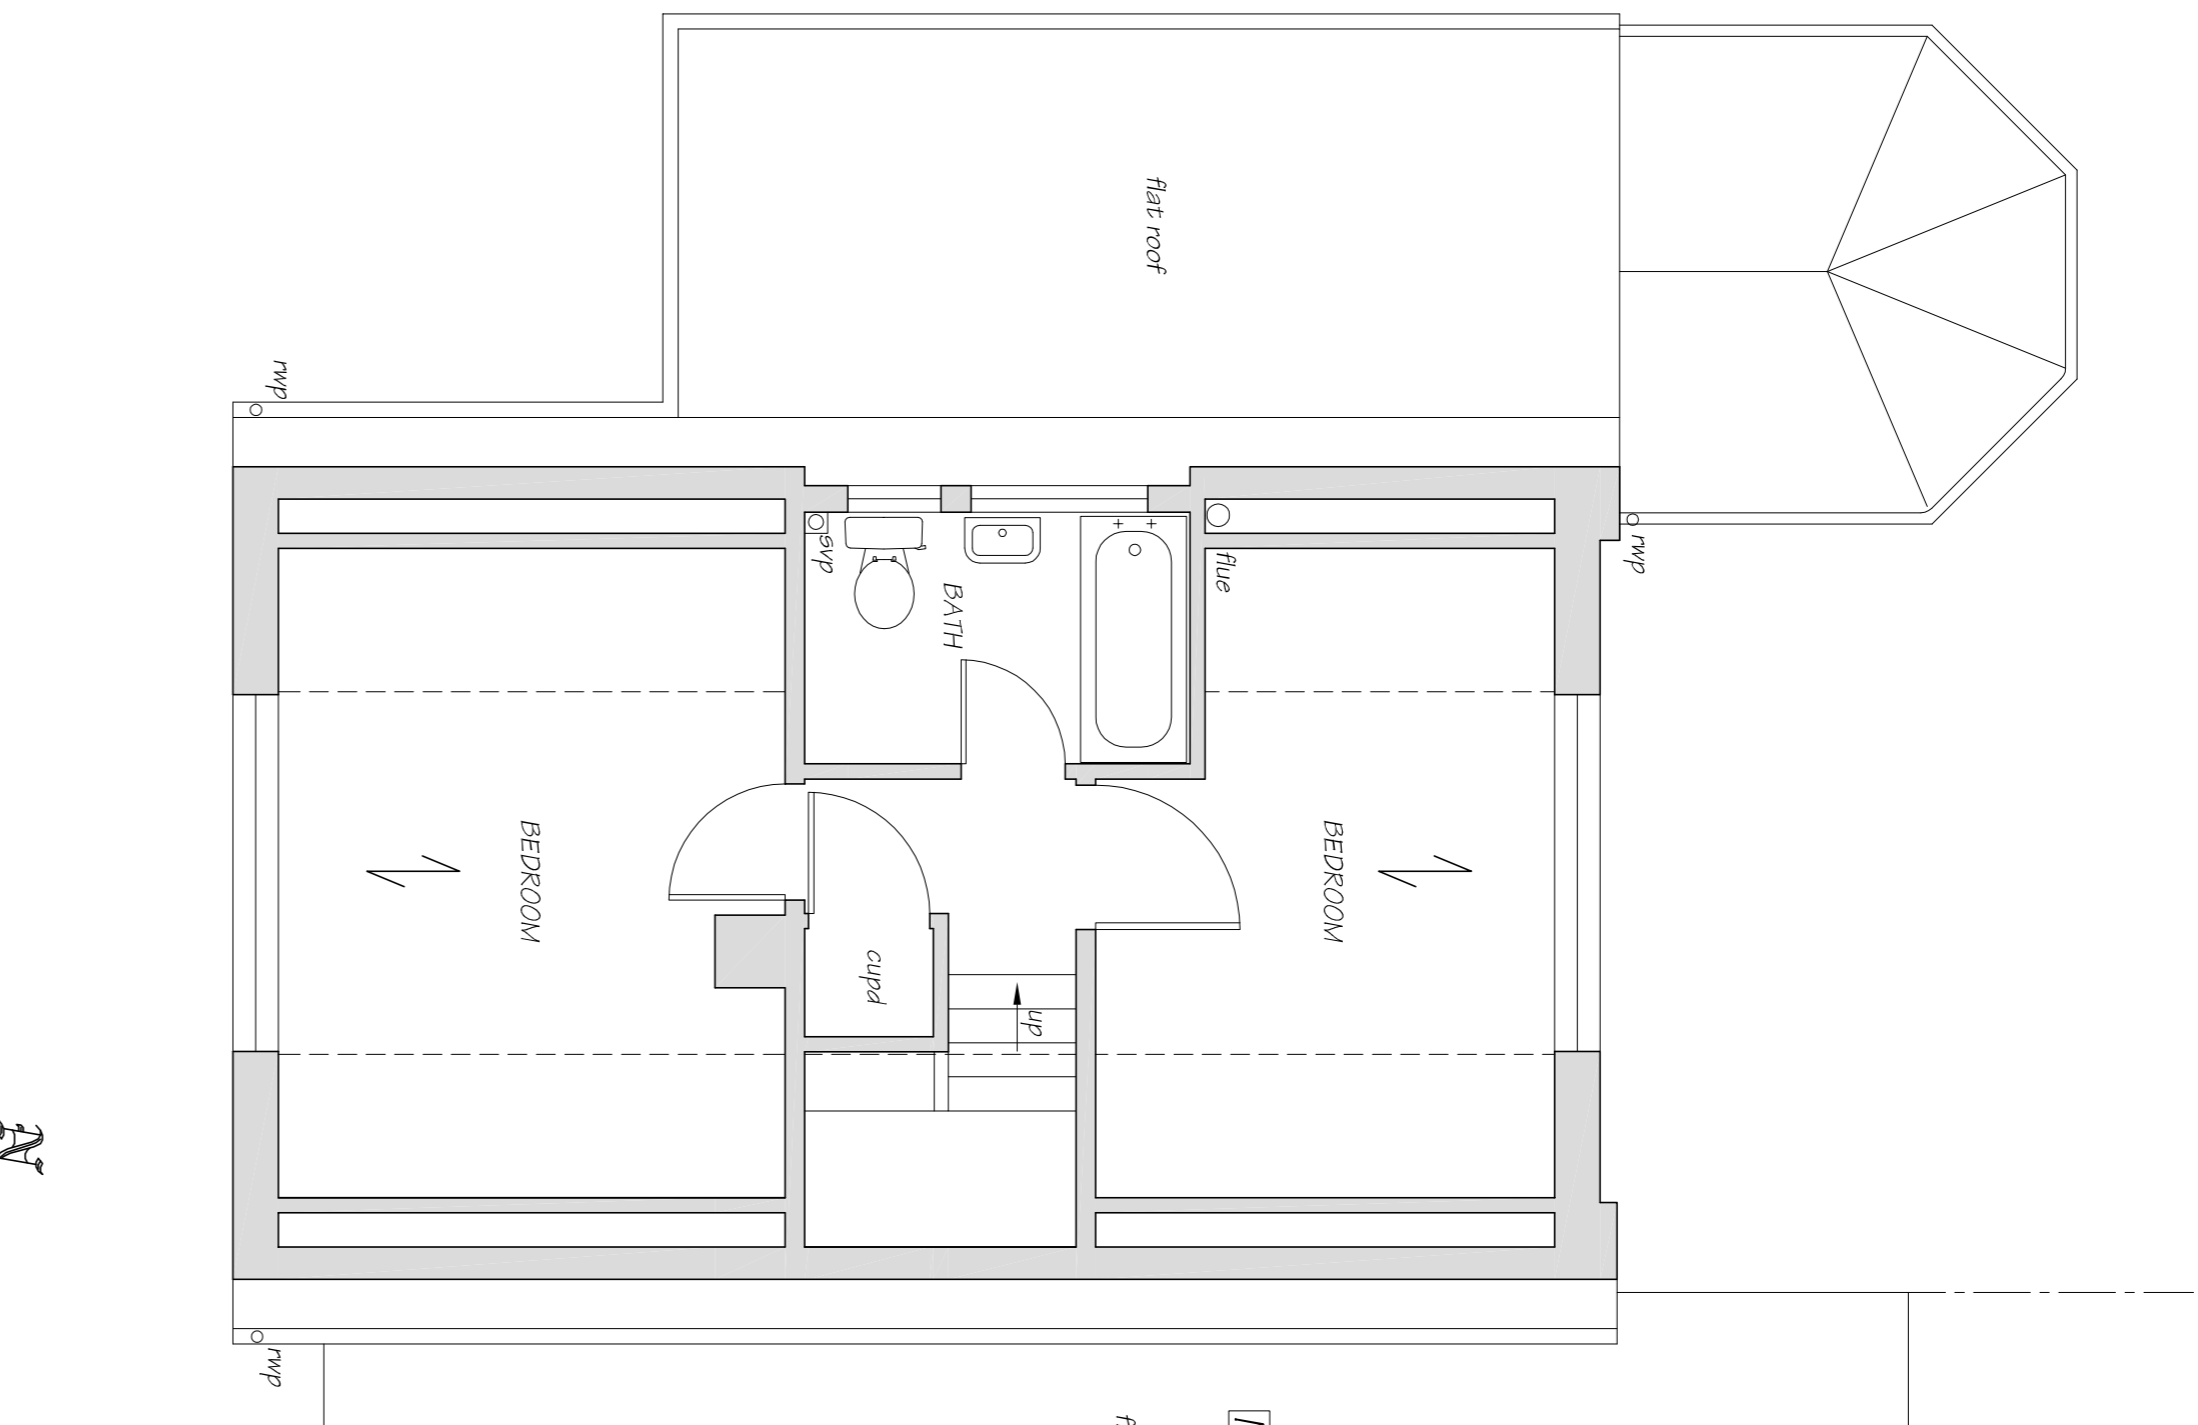



LEGEND	
	RAIN WATER PIPE
	SOIL AND VENT PIPE
	GULLEY
	MANHOLE
	INVERT LEVEL FROM GROUND LEVEL
	SPAN OF FLOOR JOISTS
	STAIRS OR STEP UP



GROUND FLOOR PLAN



FIRST FLOOR PLAN

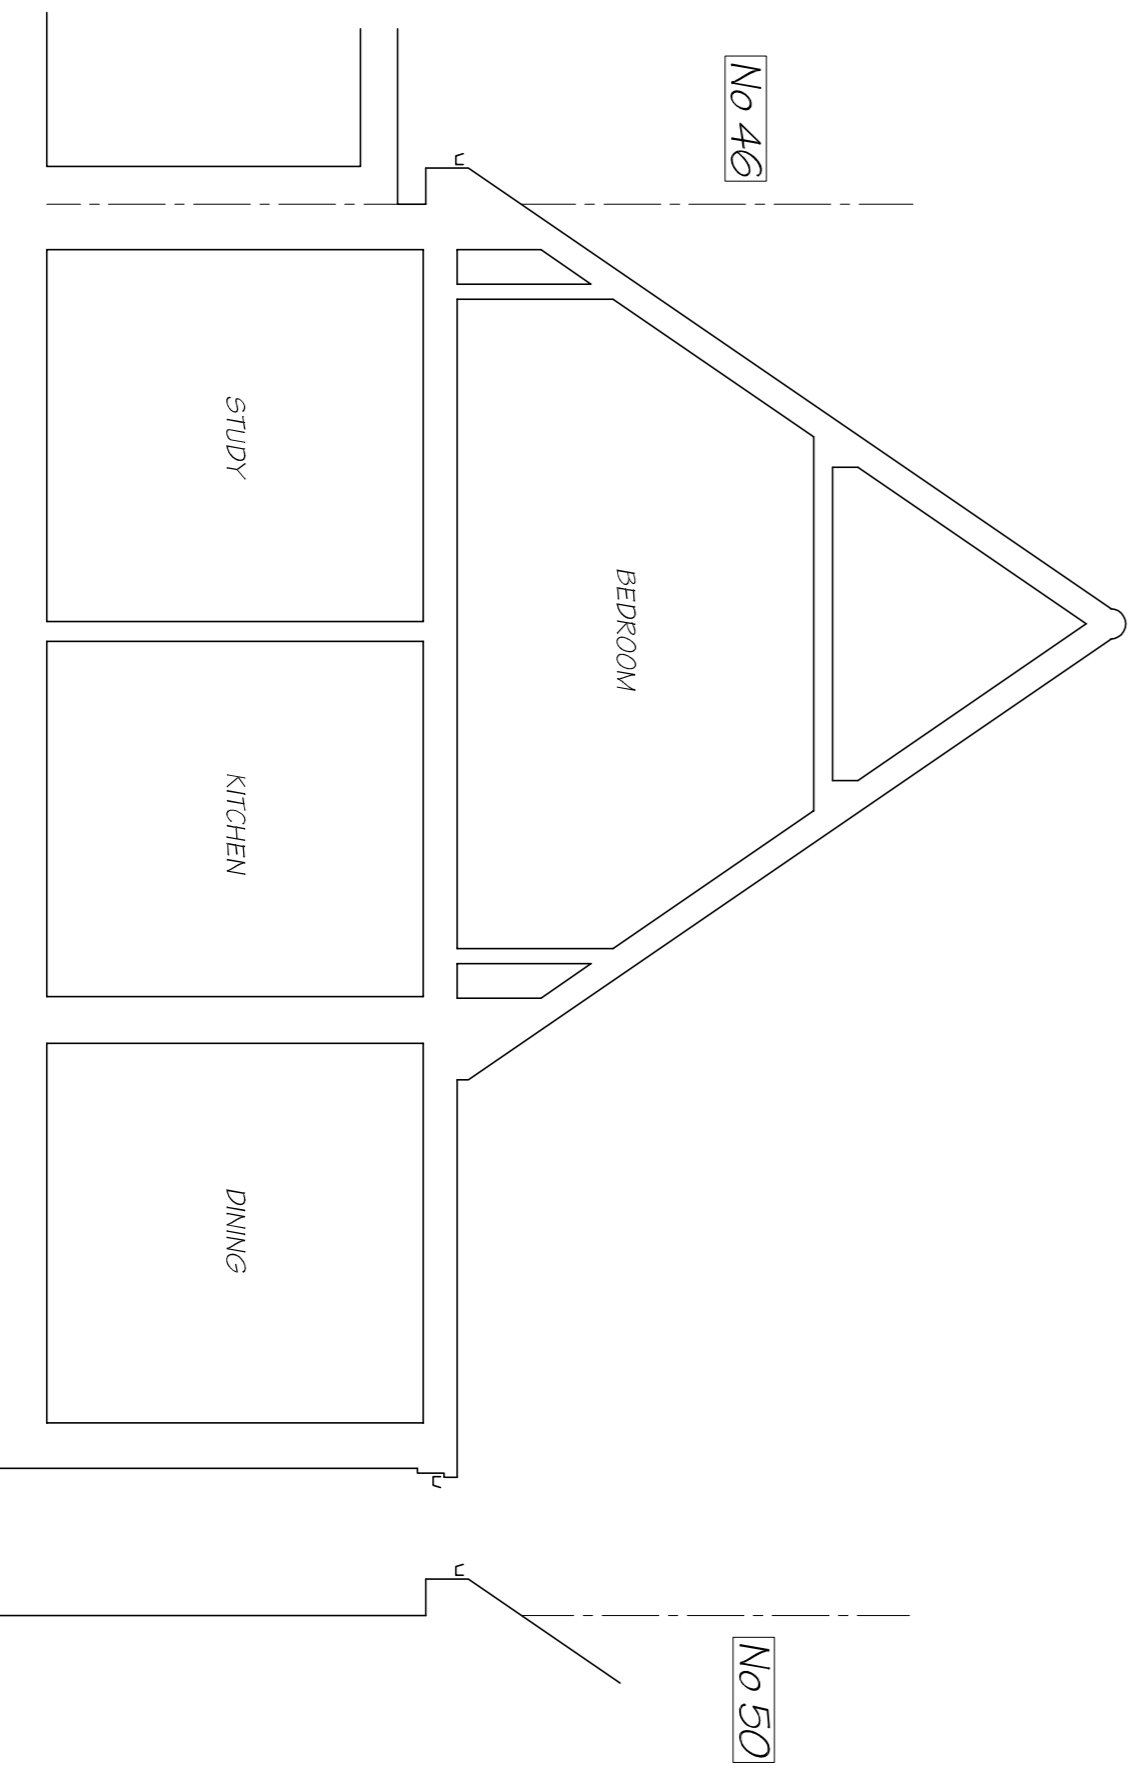

SECTION 01

© COPYRIGHT
This drawing has copyright and may not be copied in
whole or in part without the prior written permission of
Neil Hodson Associates. It is supplied without liability.
This drawing has been produced by a CAD system and
must not be modified. It should not be relied upon unless
it has been initiated and is accompanied by a signed
issue sheet or letter.

Neil Hodson Associates

Building Design
Structural Engineers

The Millings, The Old Brewery
24 High Street
Hertfordshire
HP23 6BC
Tel. 07345 950994
NHA

SCALE	DATE	DRAWN	CHECKED
1:50 A1	11.10.23	NAH	

DRG. NO.
2635/03

REV	DESCRIPTION	DATE

CLIENT
MS V MACLENNAN

JOB
48 RECTORY WAY
ICKENHAM
UB10 8BS

DRG.
PLANS & SECTION
AS EXISTING