

General Notes:
 All dimensions are in millimeters unless noted otherwise.
 All dimensions to be verified on site.
 For any discrepancies and omissions, it is recipient's responsibility to verify the same specifically with the designer.
 The copyright of this drawing is held by Statim Build. No unauthorized use or copies are permitted without our consent.



1 LOCATION PLAN
SCALE 1:1250 @ A3



Statim Build
Ealing House,
33 Hanger Lane,
London, W5 3HJ

Contact: 0207 459 4194
Email: support@statimbuild.com

Client:
Alan Rock
Project Title:
Loft Conversion
Project Address:
44 Mount Pleasant, Ruislip
HA4 9HG
Client ID:
564452143

Drawing Title	Date: 13.04.2022
Location Plan	
Scale	1:1250
Drawn By: FK	Checked By: DP
Drawing No. SB21/AR/001	Revisions 04
Approved By: MA	



2 BLOCK PLAN EXISTING
SCALE 1:500 @ A3

3 BLOCK PLAN PROPOSED
SCALE 1:500 @ A3



General Notes:
All dimensions are in millimeters unless noted otherwise.
All dimensions to be verified on site.
For any discrepancies and omissions, it is recipient's responsibility to verify the same specifically with the designer.
The copyright of this drawing is held by Statim Build. No unauthorized use or copies are permitted without our consent.




Statim Build
Ealing House,
33 Hanger Lane,
London, W5 3HJ

Contact: 0207 459 4194
Email: support@statimbuild.com


Client:
Alan Rock
Project Title:
Loft Conversion
Project Address:
44 Mount Pleasant, Ruislip
HA4 9HG
Client ID:
564452143

Drawing Title	Date: 13.05.2022
Scale	1:500
Drawn By: QA/SAR	Checked By: Mo
Drawing No. SB21/WG/001	Approved By: _____
Revisions 00	


EXISTING ROOF EXISTING WALLS/SLABS

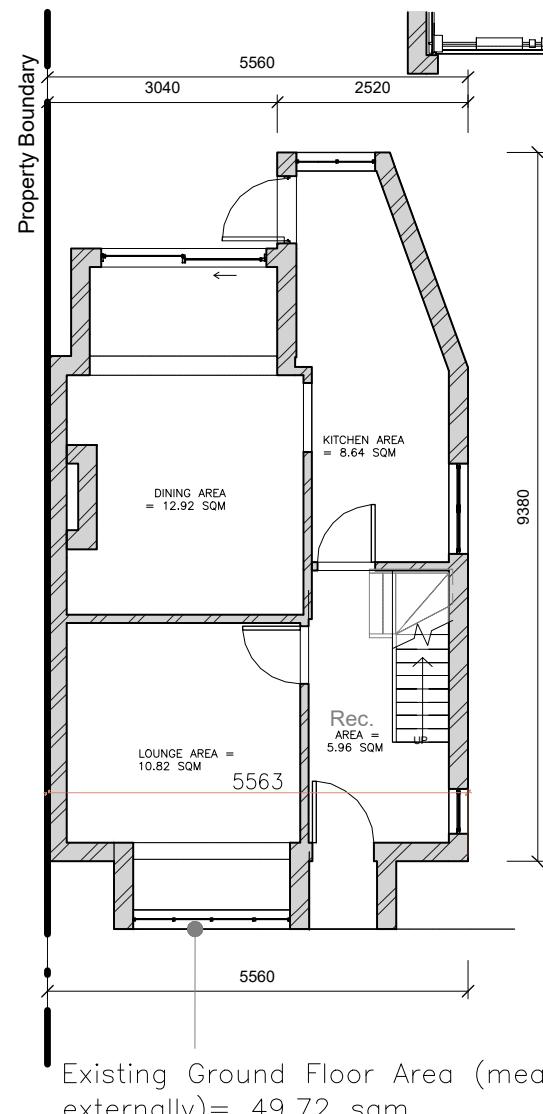

1 | Ground floor - Existing
0 | SCALE 1 : 100

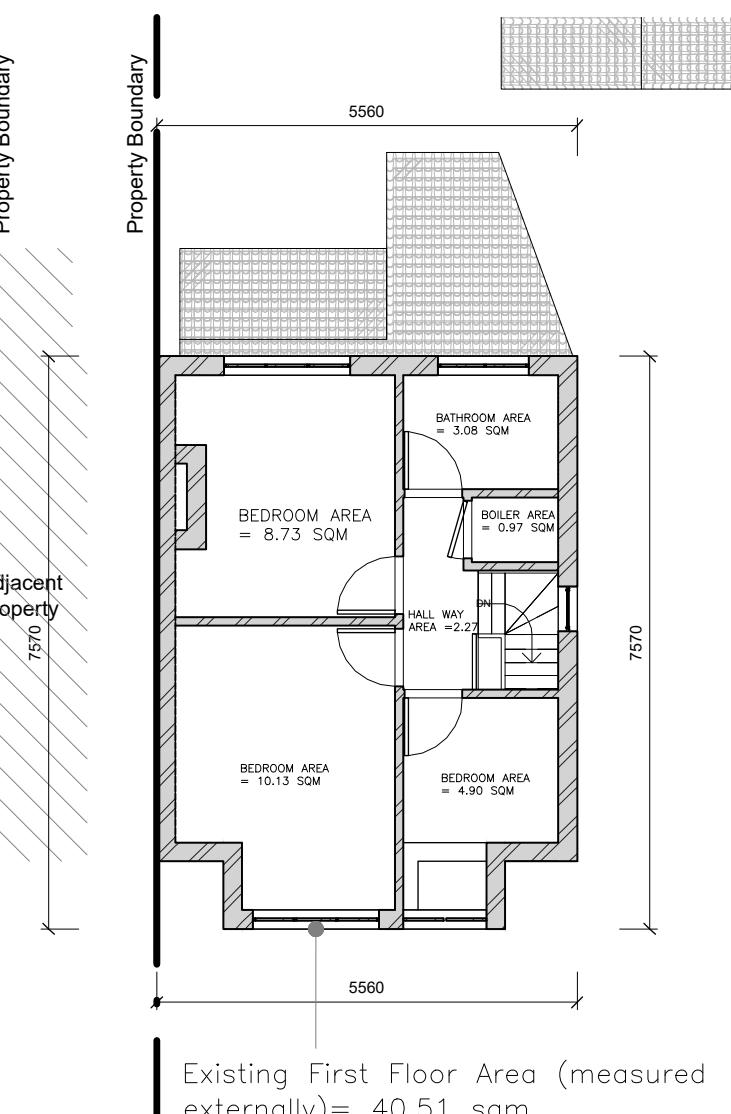


5 | First floor - Existing
110 | SCALE 1 : 100

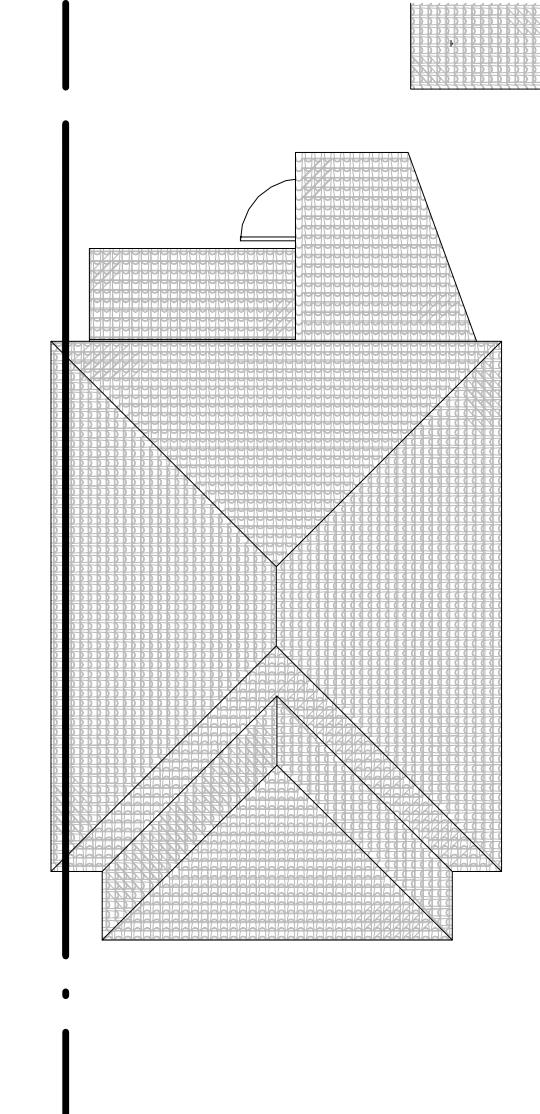

6 | Roof Plan- Existing
110 | SCALE 1 : 100

0 1 2.5 5 10m

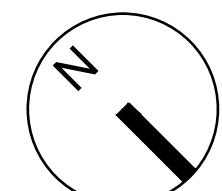

General Notes:
All dimensions are in millimeters unless noted otherwise.
All dimensions to be verified on site.
For any discrepancies and omissions, it is recipient's responsibility to verify the same specifically with the designer.
The copyright of this drawing is held by Statim Build. No unauthorized use or copies are permitted without our consent.

STATIM
BUILD

Statim Build
Ealing House,
33 Hanger Lane,
London, W5 3HJ

Contact: 0207 459 4194
Email: support@statimbuild.com

Client:
Alan Rock
Project Title:
Loft Conversion
Project Address:
44 Mount Pleasant, Ruislip
HA4 9HG
Client ID:
564452143

Drawing Title Date: 03.06.2022
Scale 1:100 A3
Drawn By: QA/SAR Checked By: Mo Approved By: DW
Drawing No. SB21/WG/001 Revisions 00

EXISTING ROOF EXISTING FACEBRICK

General Notes:
 All dimensions are in millimeters unless noted otherwise.
 All dimensions to be verified on site.
 For any discrepancies and omissions, it is recipient's responsibility to verify the same specifically with the designer.
 The copyright of this drawing is held by Statim Build. No unauthorized use or copies are permitted without our consent.



7 South elevation - Existing
200 SCALE 1 : 100



8 North elevation - Existing
200 SCALE 1 : 100

0 1 2.5 5 10m

STATIM
BUILD

Statim Build
Ealing House,
33 Hanger Lane,
London, W5 3HJ


Contact: 0207 459 4194
Email: support@statimbuild.com

Client:
Alan Rock
Project Title:
Loft Conversion
Project Address:
44 Mount Pleasant, Ruislip
HA4 9HG
Client ID:
564452143

Drawing Title	Date: 02.06.2021
Scale 1:100	
Drawn By: QA/SAR	Checked By: Mo
Approved By: DW	
Drawing No. SB21/WG/001	Revisions 00



General Notes:
 All dimensions are in millimeters unless noted otherwise.
 All dimensions to be verified on site.
 For any discrepancies and omissions, it is recipient's responsibility to verify the same specifically with the designer.
 The copyright of this drawing is held by Statim Build. No unauthorized use or copies are permitted without our consent.

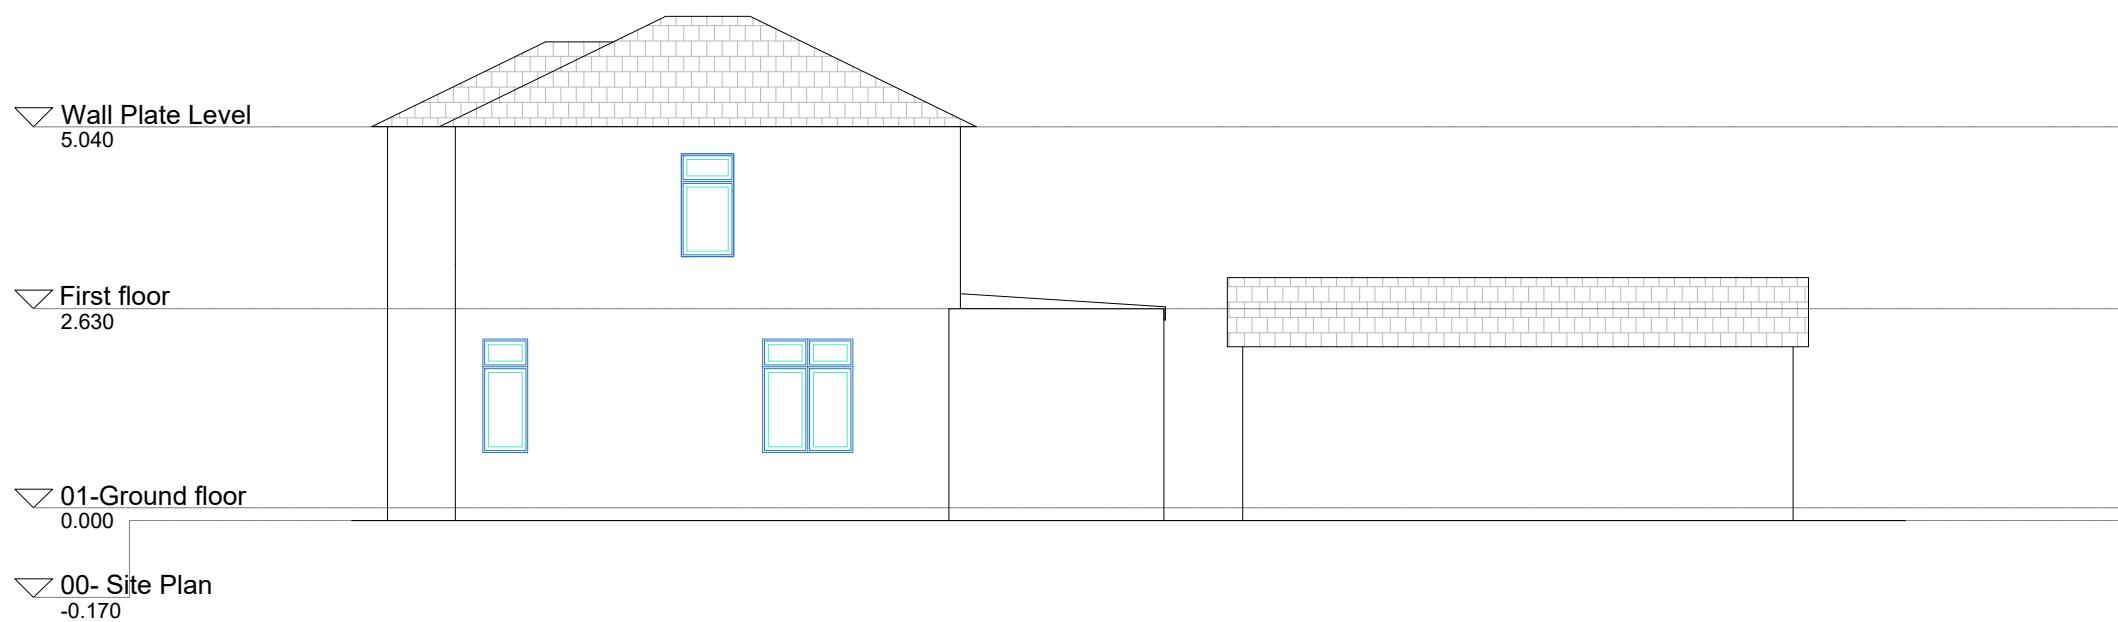


9 | East elevation - Existing
201 SCALE 1 : 100



Statim Build
Ealing House,
33 Hanger Lane,
London, W5 3HJ

Contact: 0207 459 4194
Email: support@statimbuild.com

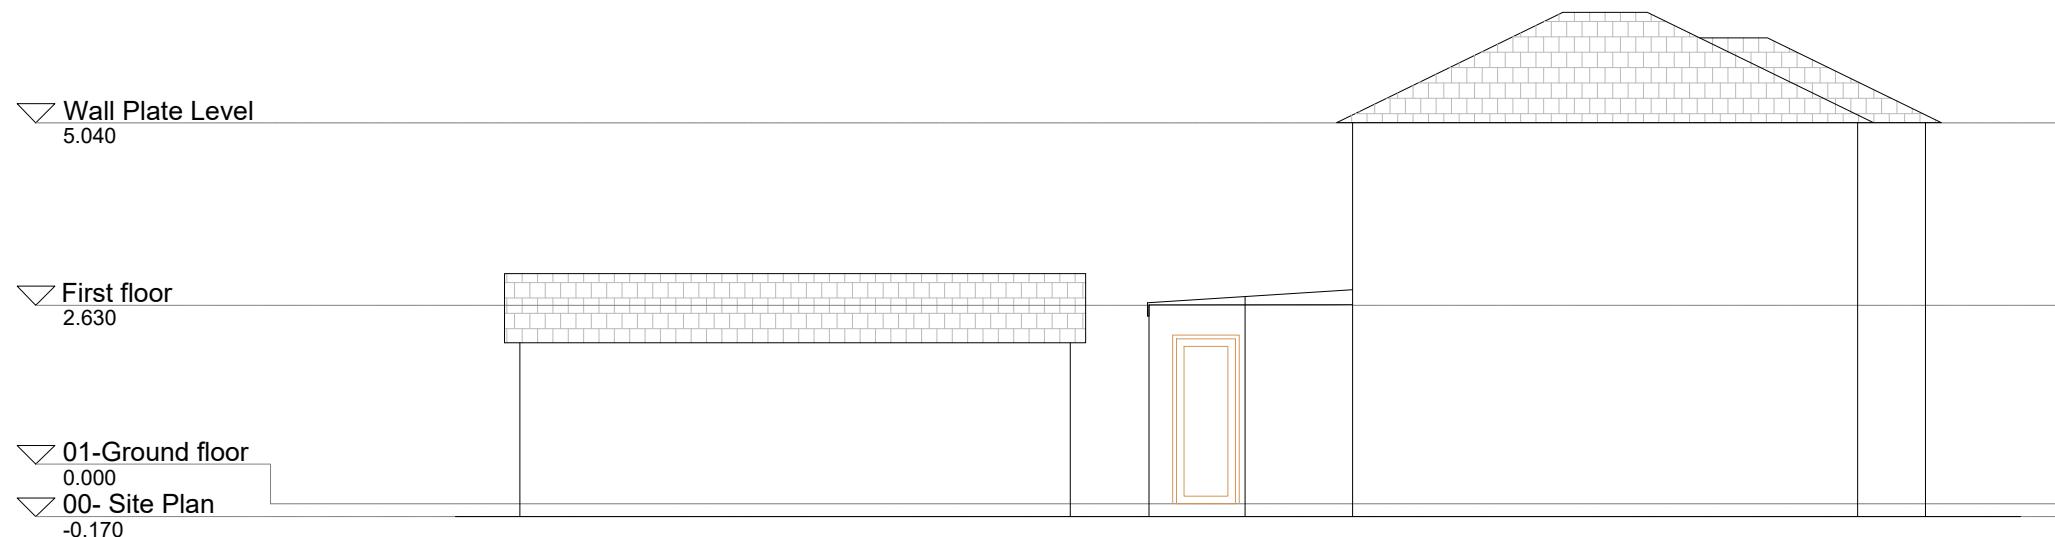


10 | West elevation - Existing
201 SCALE 1 : 100

0 1 2.5 5 10m

Client:	Alan Rock
Project Title:	Loft Conversion
Project Address:	44 Mount Pleasant, Ruislip HA4 9HG
Client ID:	564452143

Drawing Title	Date: 02.06.2021
Scale	1:100
Drawn By: QA/SAR	Checked By: Mo
Approved By: DW	
Drawing No. SB21/WG/001	Revisions 00

General Notes:
 All dimensions are in millimeters unless noted otherwise.
 All dimensions to be verified on site.
 For any discrepancies and omissions, it is recipient's responsibility to verify the same specifically with the designer.
 The copyright of this drawing is held by Statim Build. No unauthorized use or copies are permitted without our consent.

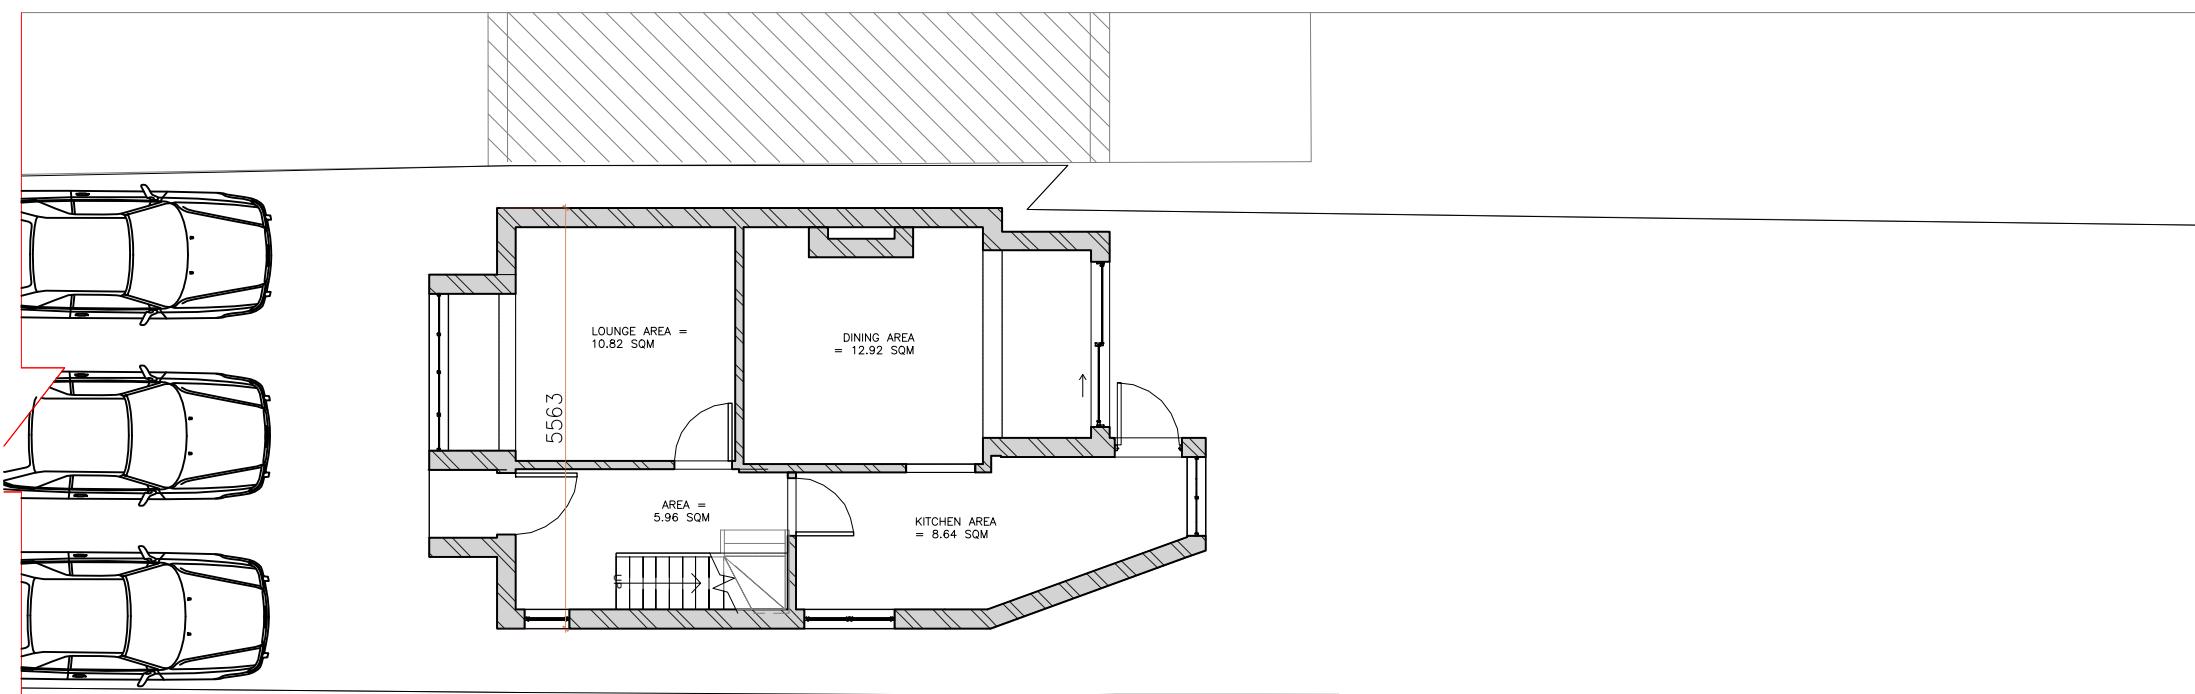


Statim Build
 Ealing House,
 33 Hanger Lane,
 London, W5 3HJ

Contact: 0207 459 4194
 Email: support@statimbuild.com

**11 GROUND FLOOR PROPOSED
 PLAN**

SCALE 1:100 @ A3


0 1 2.5 5 10m

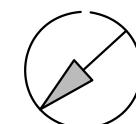

PREVIOUS APPLICATION
 FOR OUTBUILDING WILL
 NO LONGER GO AHEAD

Client:	Alan Rock
Project Title:	Loft Conversion
Project Address:	44 Mount Pleasant, Ruislip HA4 9HG
Client ID:	564452143

Drawing Title	Date: 02.06.2021
Scale	1:100
Drawn By: QA/SAR	Checked By: Mo
Approved By: DW	
Drawing No. SB21/WG/001	Revisions 00

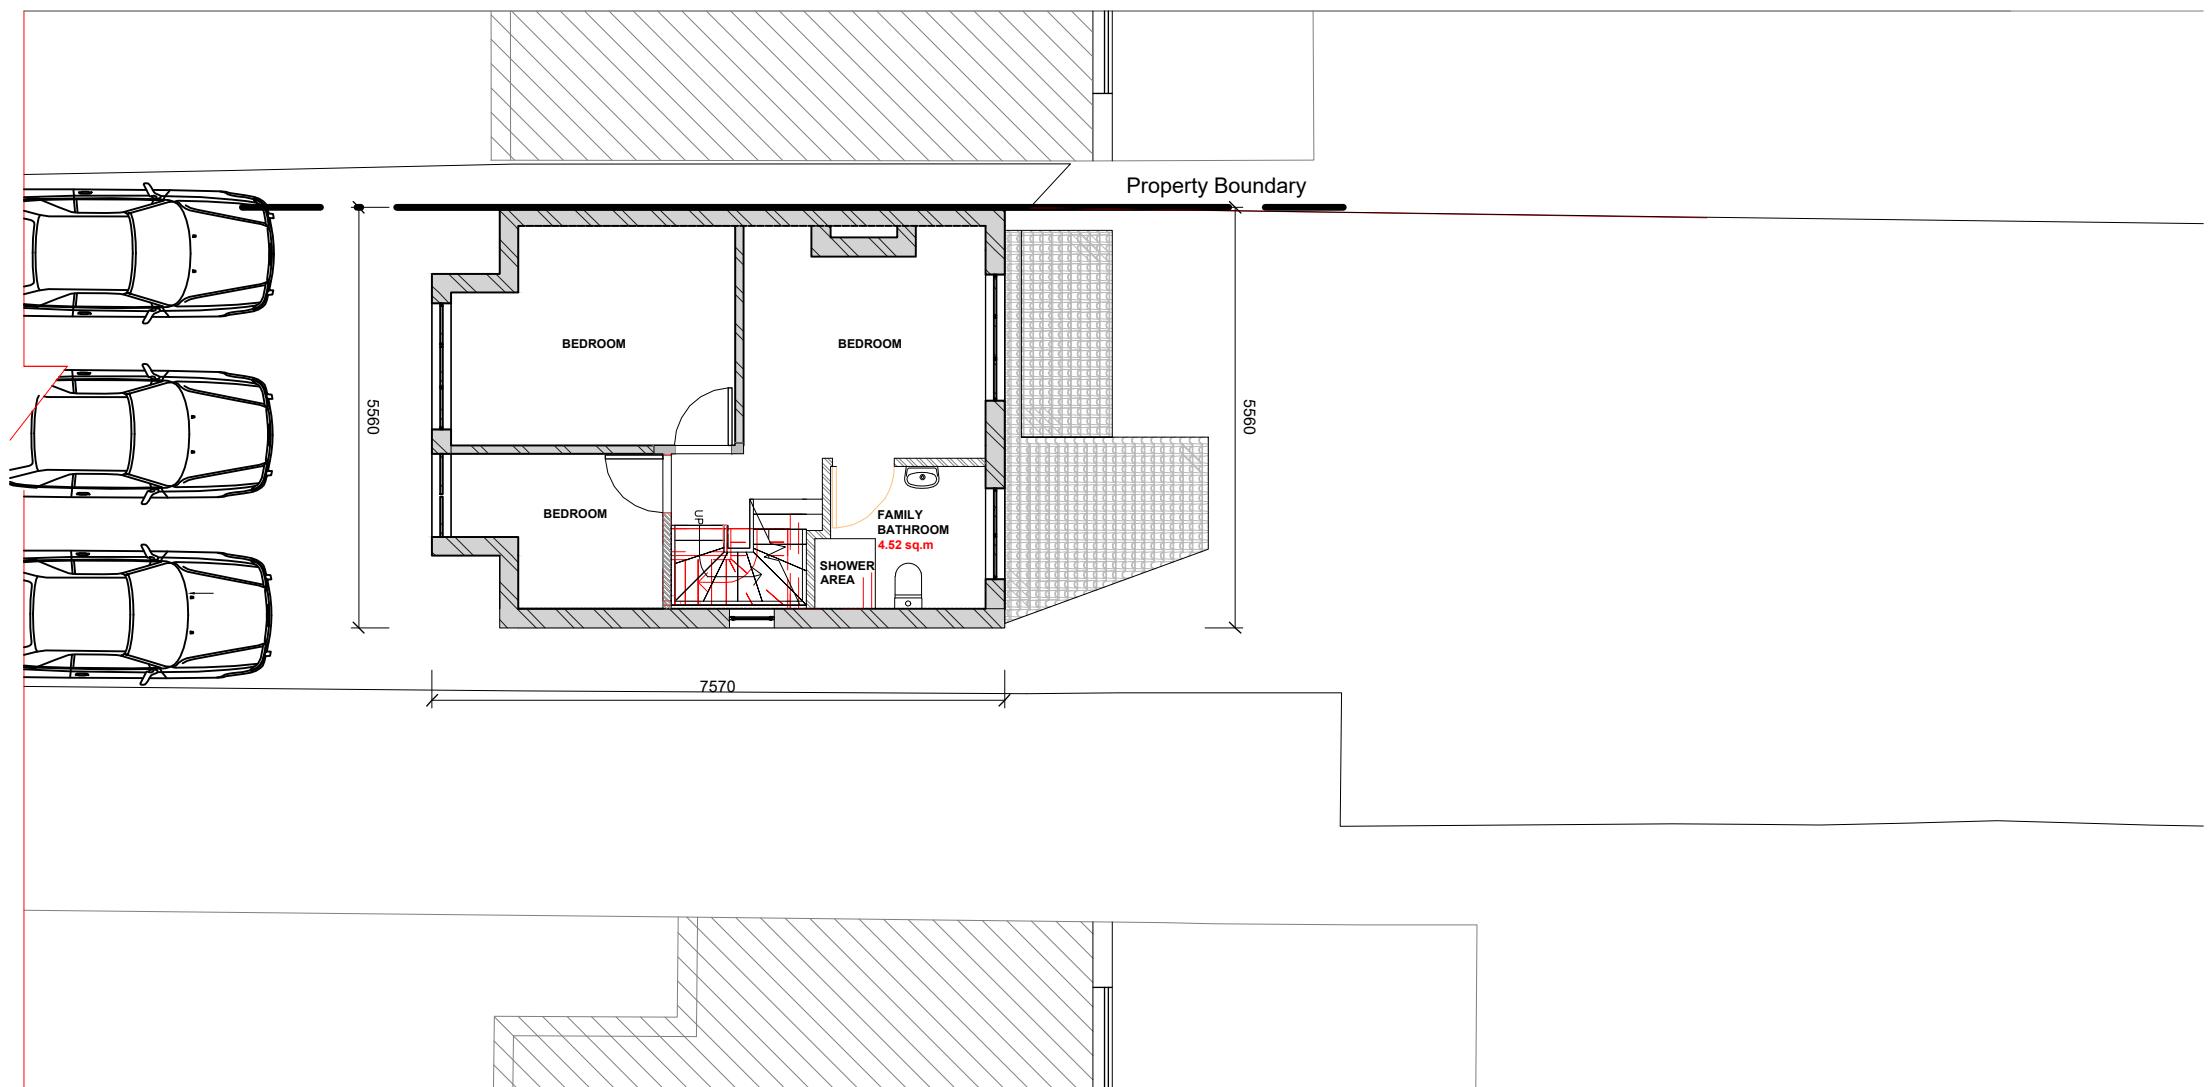

STATIM
BUILD

Statim Build
Ealing House,
33 Hanger Lane,
London, W5 3HJ

Contact: 0207 459 4194
Email: support@statimbuild.com

Client:	Alan Rock
Project Title:	Loft Conversion
Project Address:	44 Mount Pleasant, Ruislip HA4 9HG
Client ID:	564452143


Drawing Title	Date: 02.06.2021
Scale	1:100
Drawn By: QA/SAR	Checked By: Mo
Approved By: DW	
Drawing No. SB21/WG/001	Revisions 00

**12 FIRST FLOOR PROPOSED
PLAN**

SCALE 1:100 @ A3


PREVIOUS APPLICATION
FOR OUTBUILDING WILL
NO LONGER GO AHEAD

0 1 2.5 5 10m

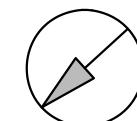

General Notes:
All dimensions are in millimeters unless noted otherwise.
All dimensions to be verified on site.
For any discrepancies and omissions, it is recipient's responsibility to verify the same specifically with the designer.
The copyright of this drawing is held by Statim Build. No unauthorized use or copies are permitted without our consent.

General Notes:
 All dimensions are in millimeters unless noted otherwise.
 All dimensions to be verified on site.
 For any discrepancies and omissions, it is recipient's responsibility to verify the same specifically with the designer.
 The copyright of this drawing is held by Statim Build. No unauthorized use or copies are permitted without our consent.

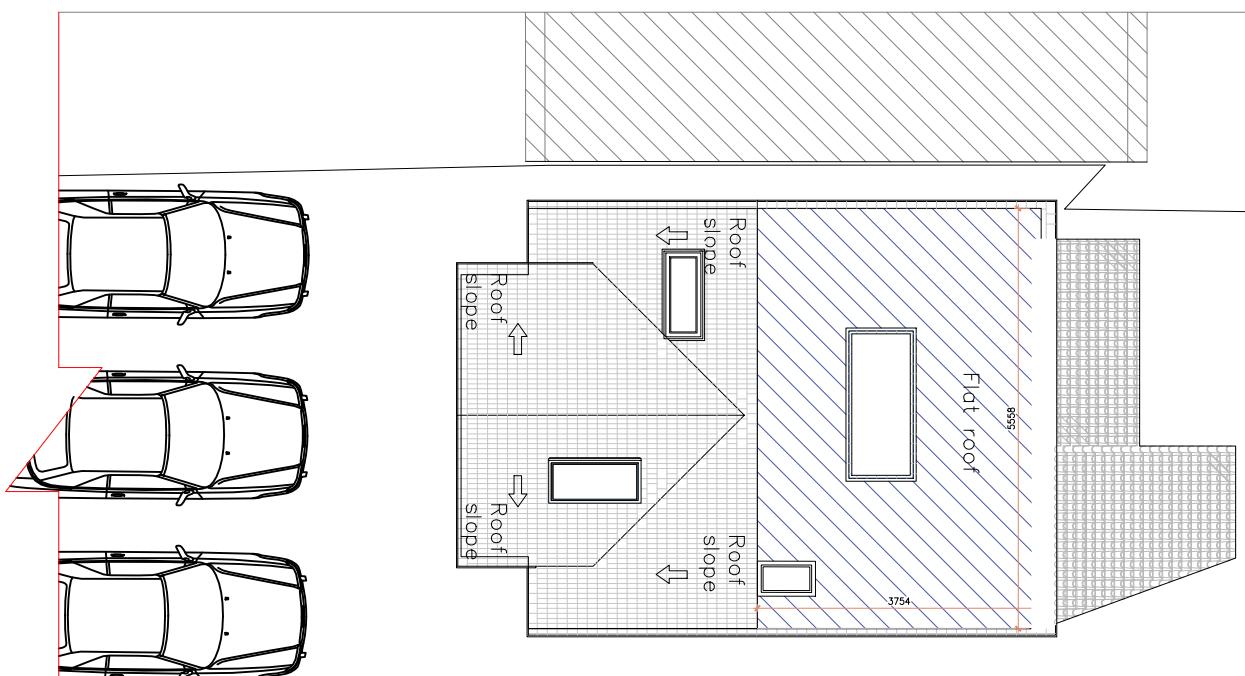


Statim Build
 Ealing House,
 33 Hanger Lane,
 London, W5 3HJ

Contact: 0207 459 4194
 Email: support@statimbuild.com

**14 ROOF PROPOSED
PLAN SCALE 1:100 @ A3**


0 1 2.5 5 10m

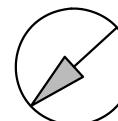

PREVIOUS APPLICATION
FOR OUTBUILDING WILL
NO LONGER GO AHEAD

Drawing Title	Date: 02.06.2021
Scale	1:100 A3
Drawn By: QA/SAR	Checked By: Mo
DW	Approved By: DW

Drawing No. SB21/WG/001 Revisions 00

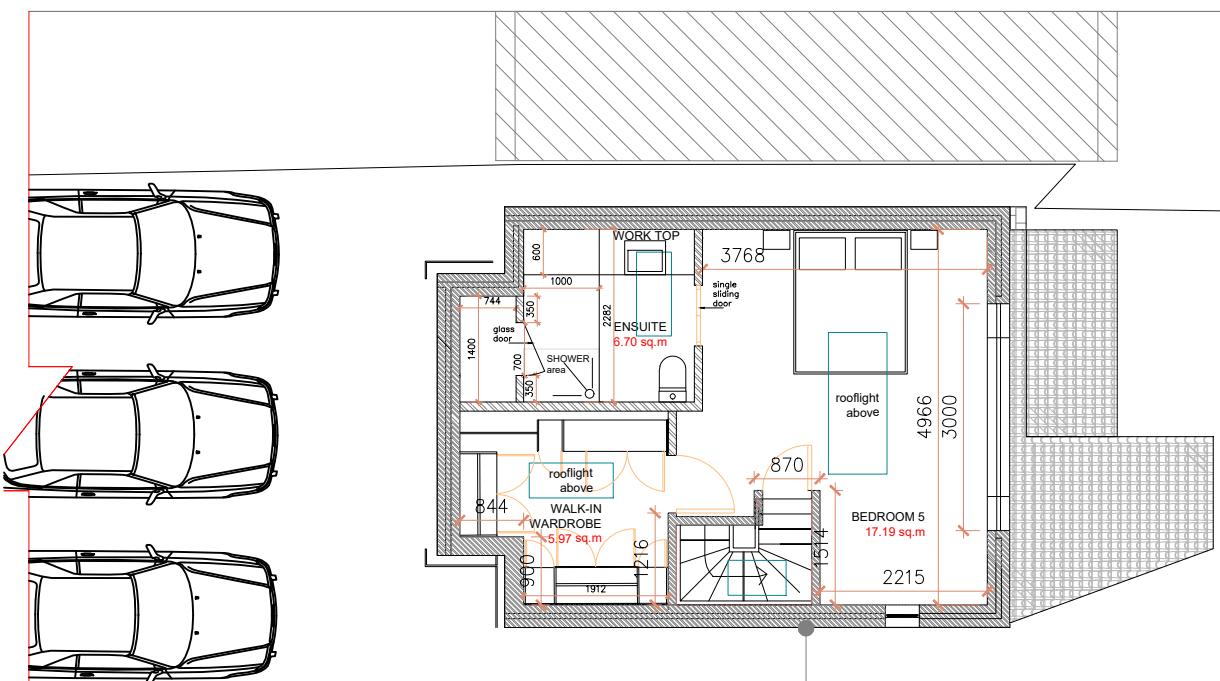


Proposed Loft Area (measured externally) = 40.51sqm

**13 LOFT PROPOSED
PLAN SCALE 1:100 @ A3**

PREVIOUS APPLICATION
FOR OUTBUILDING WILL
NO LONGER GO AHEAD

0 1 2.5 5 10m

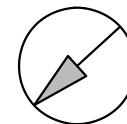

General Notes:
All dimensions are in millimeters unless noted otherwise.
All dimensions to be verified on site.
For any discrepancies and omissions, it is recipient's responsibility to verify the same specifically with the designer.
The copyright of this drawing is held by Statim Build. No unauthorized use or copies are permitted without our consent.

STATIM
BUILD

Statim Build
Ealing House,
33 Hanger Lane,
London, W5 3HJ

Contact: 0207 459 4194
Email: support@statimbuild.com

Client:	Alan Rock
Project Title:	Loft Conversion
Project Address:	44 Mount Pleasant, Ruislip HA4 9HG
Client ID:	564452143

Drawing Title	Date: 02.06.2021
Scale	1:100
Drawn By: QA/SAR	Checked By: Mo
Approved By: DW	
Drawing No. SB21/WG/001	Revisions 00


Ridge level
7.900

Loft Level
5.040

First floor
2.630

NGL
-0.170

17 PROPOSED SIDE ELEVATION
SCALE 1:100 @ A3

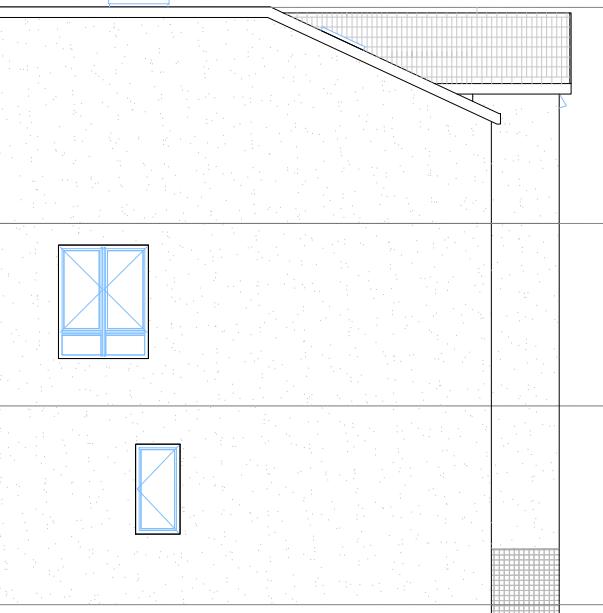

General Notes:
All dimensions are in millimeters unless noted otherwise.
All dimensions to be verified on site.
For any discrepancies and omissions, it is recipient's responsibility to verify the same specifically with the designer.
The copyright of this drawing is held by Statim Build. No unauthorized use or copies are permitted without our consent.

Ridge level
7.900

Loft Level
5.040

First floor
2.630

01-Ground floor
0.000

NGL
-0.170

Frosted glass

18 PROPOSED SIDE ELEVATION
SCALE 1:100 @ A3

0 1 2.5 5 10m

PREVIOUS APPLICATION
FOR OUTBUILDING WILL
NO LONGER GO AHEAD

STATIM
BUILD

Statim Build
Ealing House,
33 Hanger Lane,
London, W5 3HJ

Contact: 0207 459 4194
Email: support@statimbuild.com

Client:
Alan Rock
Project Title:
Loft Conversion
Project Address:
44 Mount Pleasant, Ruislip
HA4 9HG
Client ID:
564452143

Drawing Title	Date: 02.06.2021	
Scale		
1:100	A3	
Drawn By: QA/SAR	Checked By: Mo	Approved By: DW
Drawing No. SB21/WG/001	Revisions 00	



15 PROPOSED FRONT ELEVATION
SCALE 1:100 @ A3



16 PROPOSED REAR ELEVATION
SCALE 1:100 @ A3

0 1 2.5 5 10m

PREVIOUS APPLICATION
FOR OUTBUILDING WILL
NO LONGER GO AHEAD

General Notes:
All dimensions are in millimeters unless noted otherwise.
All dimensions to be verified on site.
For any discrepancies and omissions, it is recipient's responsibility to verify the same specifically with the designer.
The copyright of this drawing is held by Statim Build. No unauthorized use or copies are permitted without our consent.

STATIM
BUILD

Statim Build
Ealing House,
33 Hanger Lane,
London, W5 3HJ

Contact: 0207 459 4194
Email: support@statimbuild.com

Client:
Alan Rock
Project Title:
Loft Conversion
Project Address:
44 Mount Pleasant, Ruislip
HA4 9HG
Client ID:
564452143

Drawing Title	Date: 02.06.2021
Scale	
1:100	A3
Drawn By: QA/SAR	Checked By: Mo
Approved By: DW	
Drawing No. SB21/WG/001	Revisions 00