

General Notes:

All dimensions are in millimeters unless noted otherwise.

All dimensions to be verified on site.

For any discrepancies and omissions, it is recipient's responsibility to verify the same specifically with the designer.

The copyright of this drawing is held by Statim Build. No unauthorized use or copies are permitted without our consent.



1 LOCATION PLAN
SCALE 1:1250 @ A3

↑
N



Statim Build
Ealing House,
33 Hanger Lane,
London, W5 3HJ

Contact: 0207 459 4194
Email: support@statimbuild.com

Client:
Alan Rock

Project Title:
Rear double storey
extension

Project Address:
44 Mount Pleasant,
Ruislip HA4 9HG, UK


Client ID:
564452143

Drawing Title Date: 05.07.2022


Location plan

Scale 1:1250 A3



Drawn By: DP Checked By: HM Approved By: AR
Drawing No. SB22/AR/001 Revisions

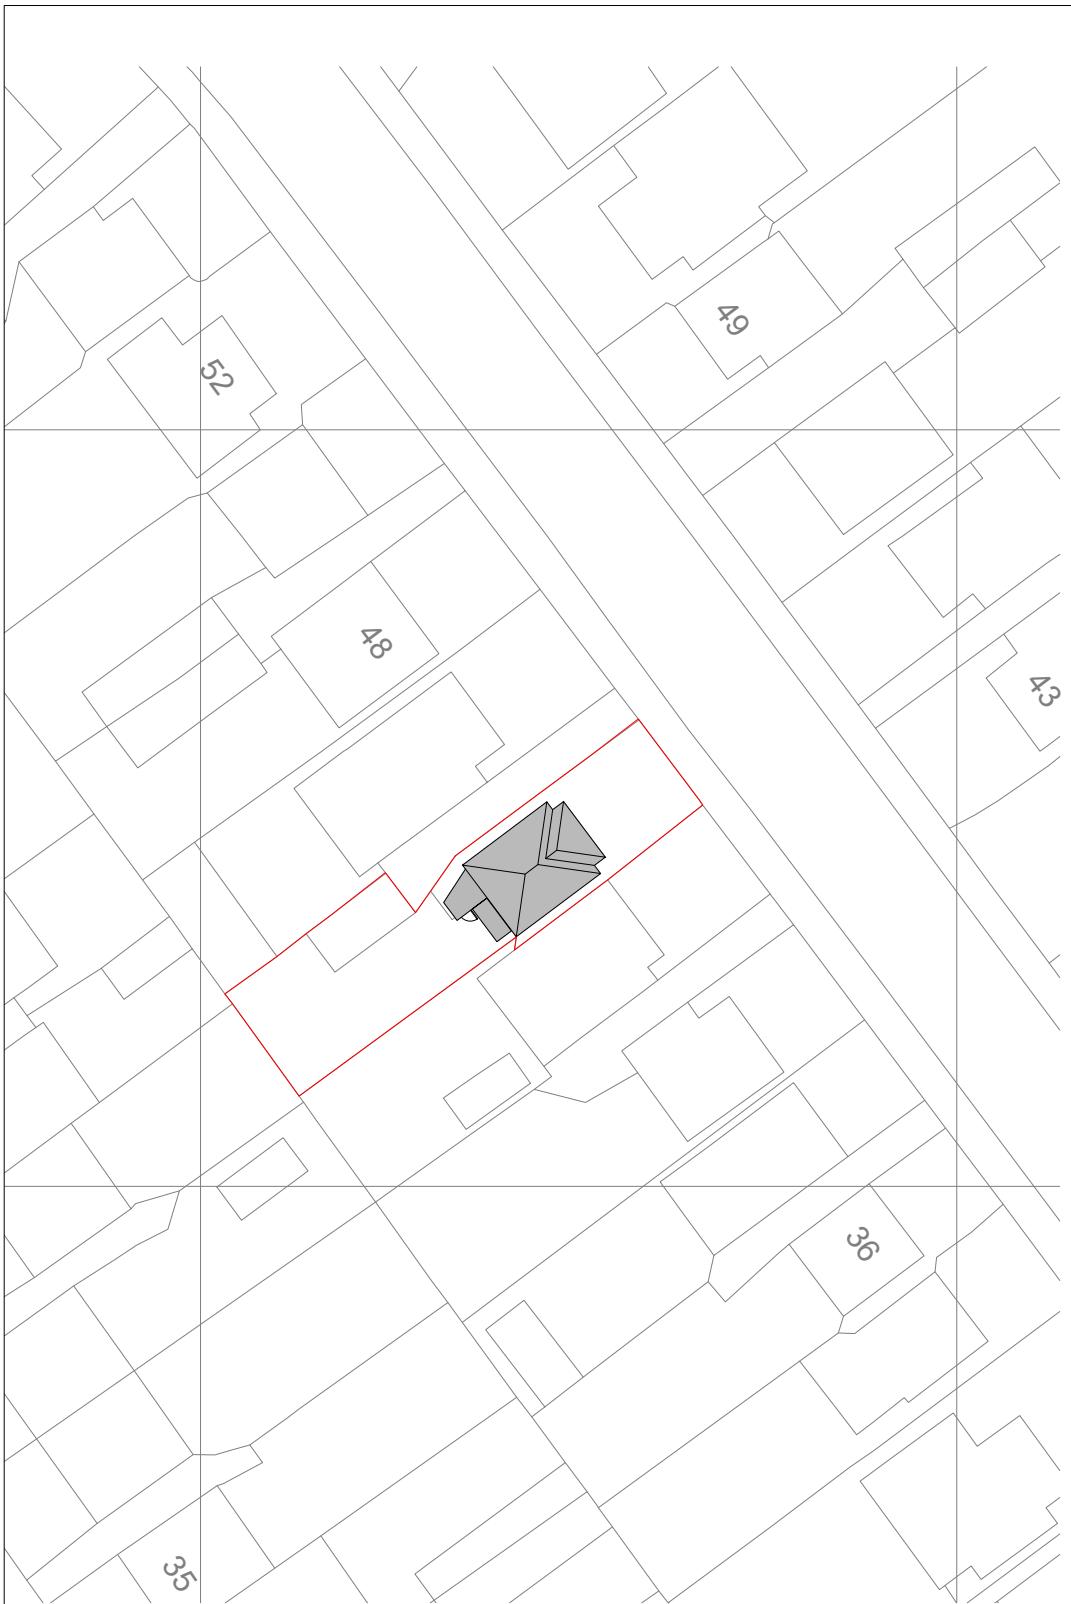

2 BLOCK PLAN EXISTING
SCALE 1:500 @ A3

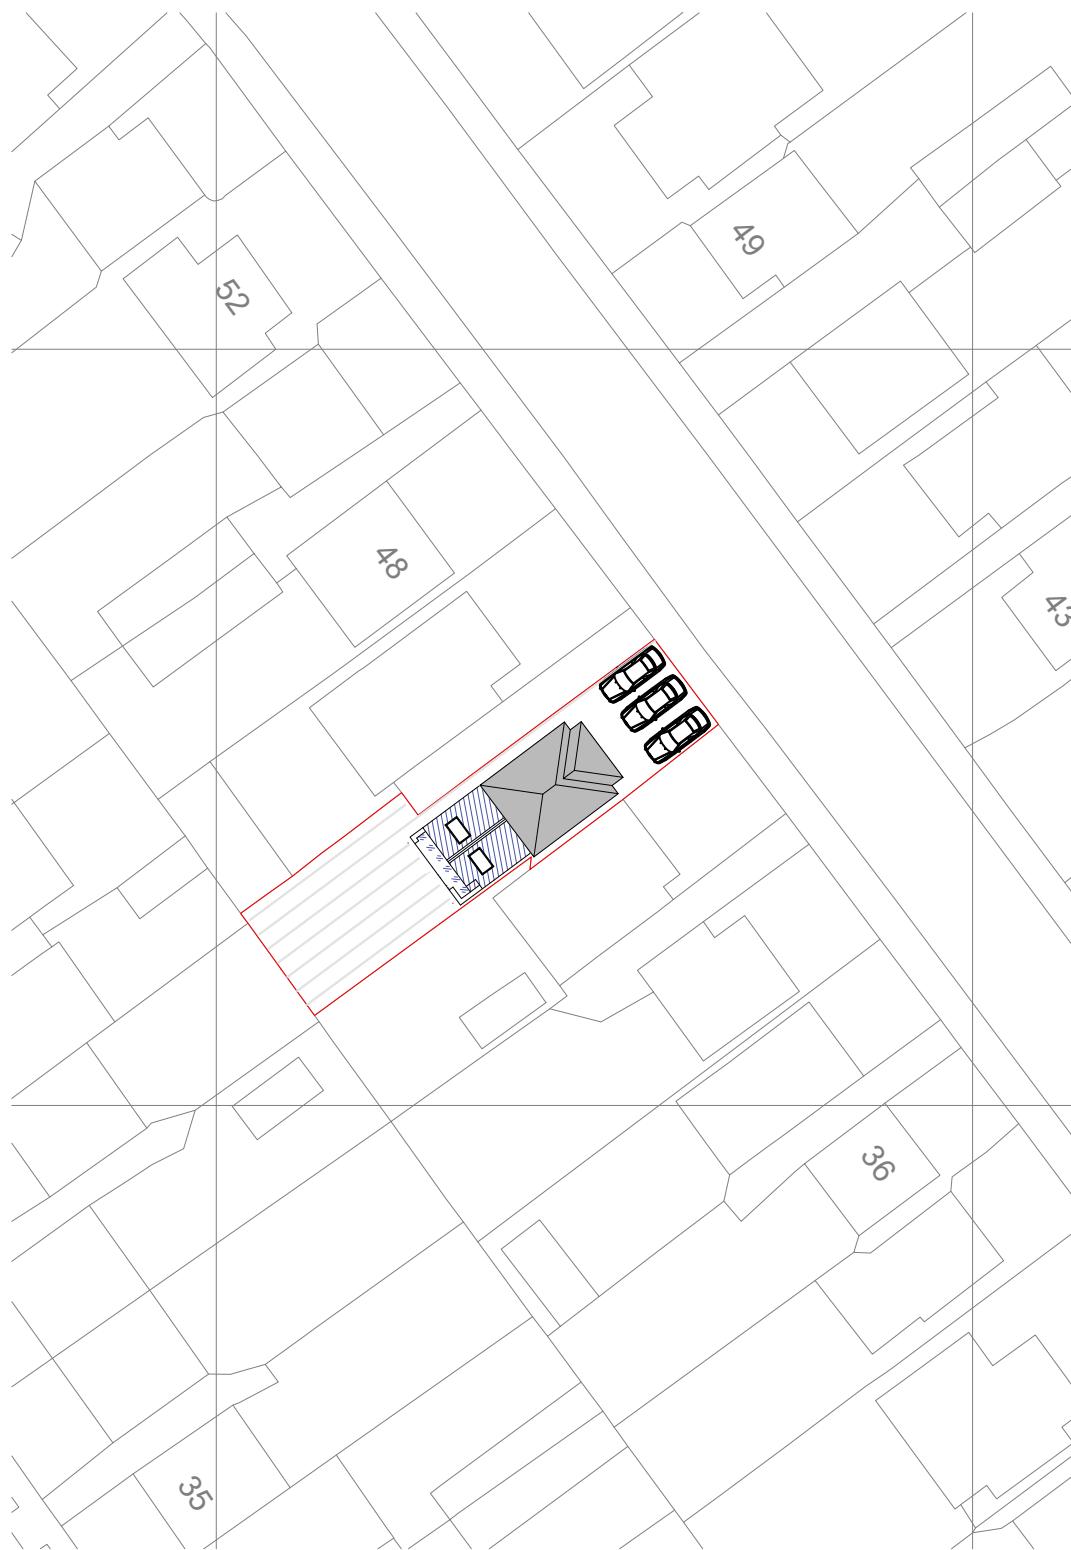

3 BLOCK PLAN PROPOSED
SCALE 1:500 @ A3

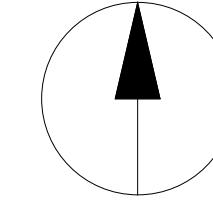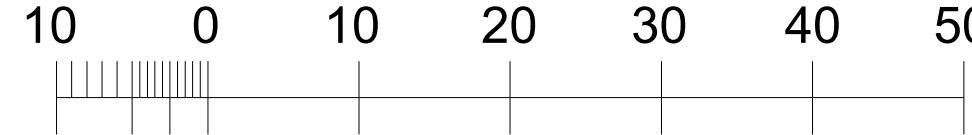

General Notes:
All dimensions are in millimeters unless noted otherwise.
All dimensions to be verified on site.
For any discrepancies and omissions, it is recipient's responsibility to verify the same specifically with the designer.
The copyright of this drawing is held by Statim Build. No unauthorized use or copies are permitted without our consent.




Statim Build
Ealing House,
33 Hanger Lane,
London, W5 3HJ

Contact: 0207 459 4194
Email: support@statimbuild.com

Client:
Alan Rock
Project Title:
Rear double storey
extension
Project Address:
44 Mount Pleasant,
Ruislip HA4 9HG, UK
Client ID:
564452143


Drawing Title	Date: 05.07.2022
Block plans	
Scale	1:500
Drawn By: DP	Checked By: HM
Approved By: AR	Revisions
Drawing No. SB22/AR/002	

LEGEND:

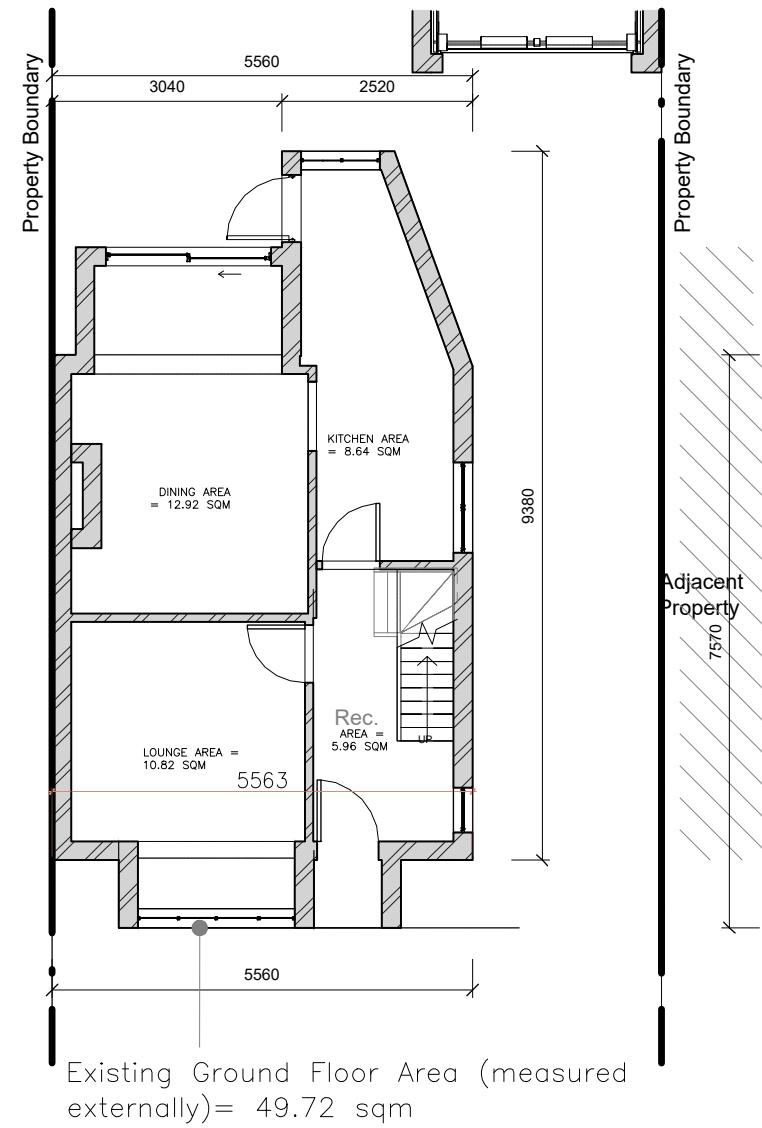


4 | Ground floor - Existing

110 SCALE 1 : 100

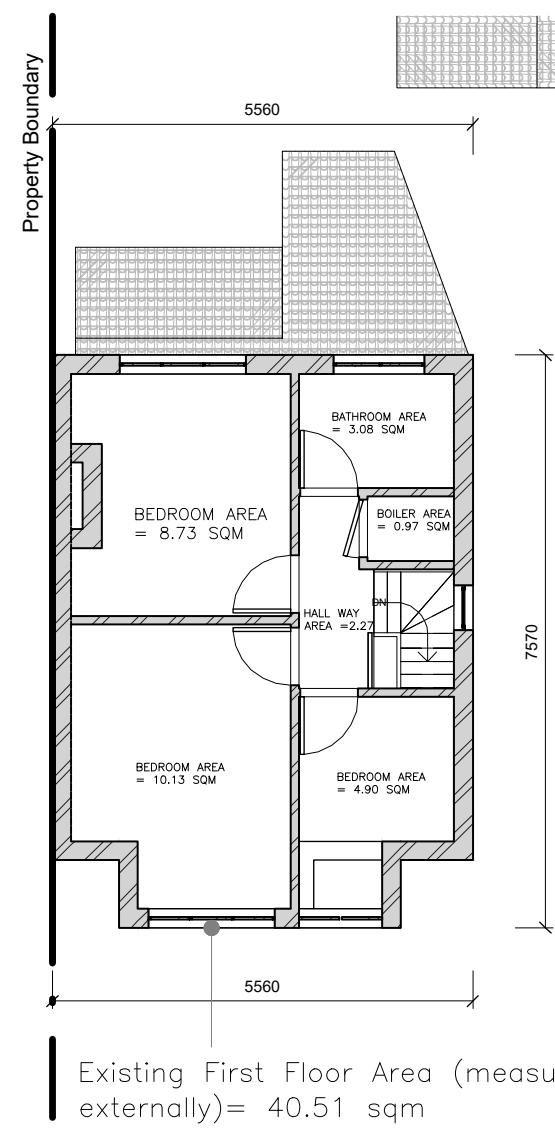

5 | First floor - Existing


110 SCALE 1 : 100

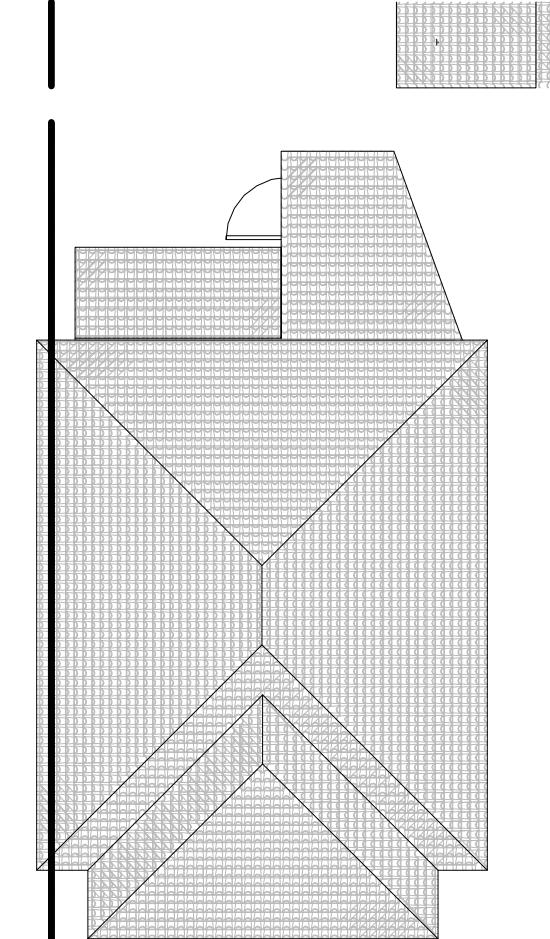

6 | Roof Plan- Existing

110 SCALE 1 : 100

0 1 2.5 5 10m

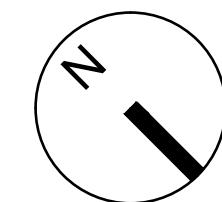

General Notes:
All dimensions are in millimeters unless noted otherwise.
All dimensions to be verified on site.
For any discrepancies and omissions, it is recipient's responsibility to verify the same specifically with the designer.
The copyright of this drawing is held by Statim Build. No unauthorized use or copies are permitted without our consent.



Statim Build
Ealing House,
33 Hanger Lane,
London, W5 3HJ

Contact: 0207 459 4194
Email: support@statimbuild.com

Client:
Alan Rock
Project Title:
Rear double storey
extension
Project Address:
44 Mount Pleasant,
Ruislip HA4 9HG, UK
Client ID:
564452143

Drawing Title | Date: 05.07.2022
Existing plans
Scale
1:100 | A3
Drawn By: DP | Checked By: HM | Approved By: AR
Drawing No. SB22/AR/003 | Revisions

LEGEND:



General Notes:

All dimensions are in millimeters unless noted otherwise.
All dimensions to be verified on site.
For any discrepancies and omissions, it is recipient's responsibility to verify the same specifically with the designer.
The copyright of this drawing is held by Statim Build. No unauthorized use or copies are permitted without our consent.



7 | South elevation - Existing

200 SCALE 1 : 100



8 | North elevation - Existing

200 SCALE 1 : 100

0 1 2.5 5 10m



Statim Build
Ealing House,
33 Hanger Lane,
London, W5 3HJ

Contact: 0207 459 4194
Email: support@statimbuild.com

Client:	Alan Rock
Project Title:	Rear double storey extension
Project Address:	44 Mount Pleasant, Ruislip HA4 9HG, UK
Client ID:	564452143


Drawing Title	Date: 05.07.2022
Existing elevations	
Scale	1:100
Drawn By: DP	Checked By: HM
Approved By: AR	Revisions
Drawing No. SB22/AR/004	

EXISTING ROOF EXISTING FACEBRICK



9 | East elevation - Existing

201 SCALE 1 : 100

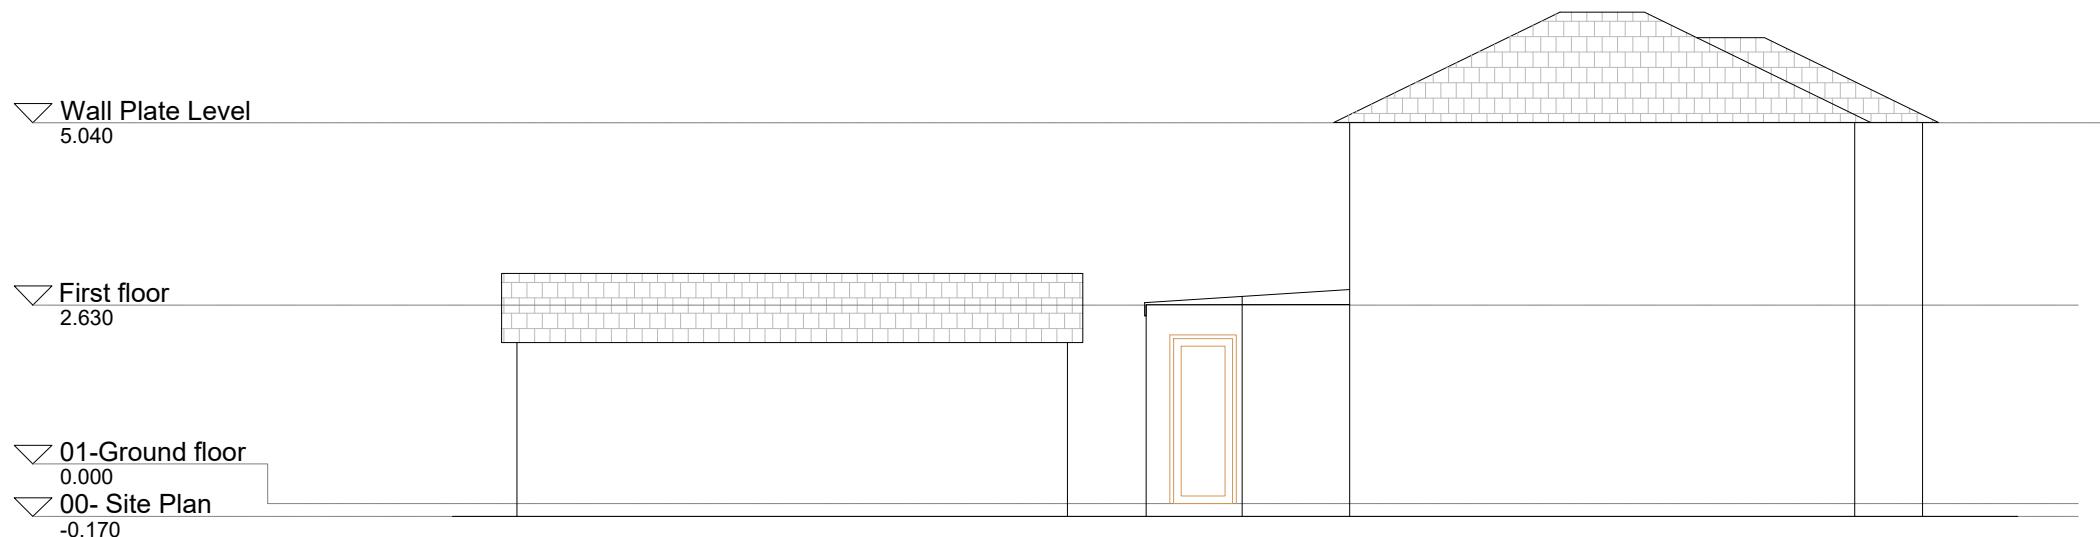

10 | West elevation - Existing

201 SCALE 1 : 100

General Notes:
All dimensions are in millimeters unless noted otherwise.
All dimensions to be verified on site.
For any discrepancies and omissions, it is recipient's responsibility to verify the same specifically with the designer.
The copyright of this drawing is held by Statim Build. No unauthorized use or copies are permitted without our consent.



Statim Build
Ealing House,
33 Hanger Lane,
London, W5 3HJ

Contact: 0207 459 4194
Email: support@statimbuild.com

Client:
Alan Rock
Project Title:
Rear double storey
extension
Project Address:
44 Mount Pleasant,
Ruislip HA4 9HG, UK
Client ID:
564452143

Drawing Title	Date: 05.07.2022
Existing elevations	
Scale	1:100
Drawn By: DP	Checked By: HM
Approved By: AR	Revisions
Drawing No. SB22/AR/005	

General Notes:
 All dimensions are in millimeters unless noted otherwise.
 All dimensions to be verified on site.
 For any discrepancies and omissions, it is recipient's responsibility to verify the same specifically with the designer.
 The copyright of this drawing is held by Statim Build. No unauthorized use or copies are permitted without our consent.




Statim Build
 Ealing House,
 33 Hanger Lane,
 London, W5 3HJ

Contact: 0207 459 4194
 Email: support@statimbuild.com


Client:	Alan Rock
Project Title:	Rear double storey extension
Project Address:	44 Mount Pleasant, Ruislip HA4 9HG, UK
Client ID:	564452143

Drawing Title	Date: 05.07.2022
Proposed Ground Floor Plan	
Scale	1:100 A3
Drawn By: DP	Checked By: HM
Approved By: AR	
Drawing No. SB22/AR/006	Revisions

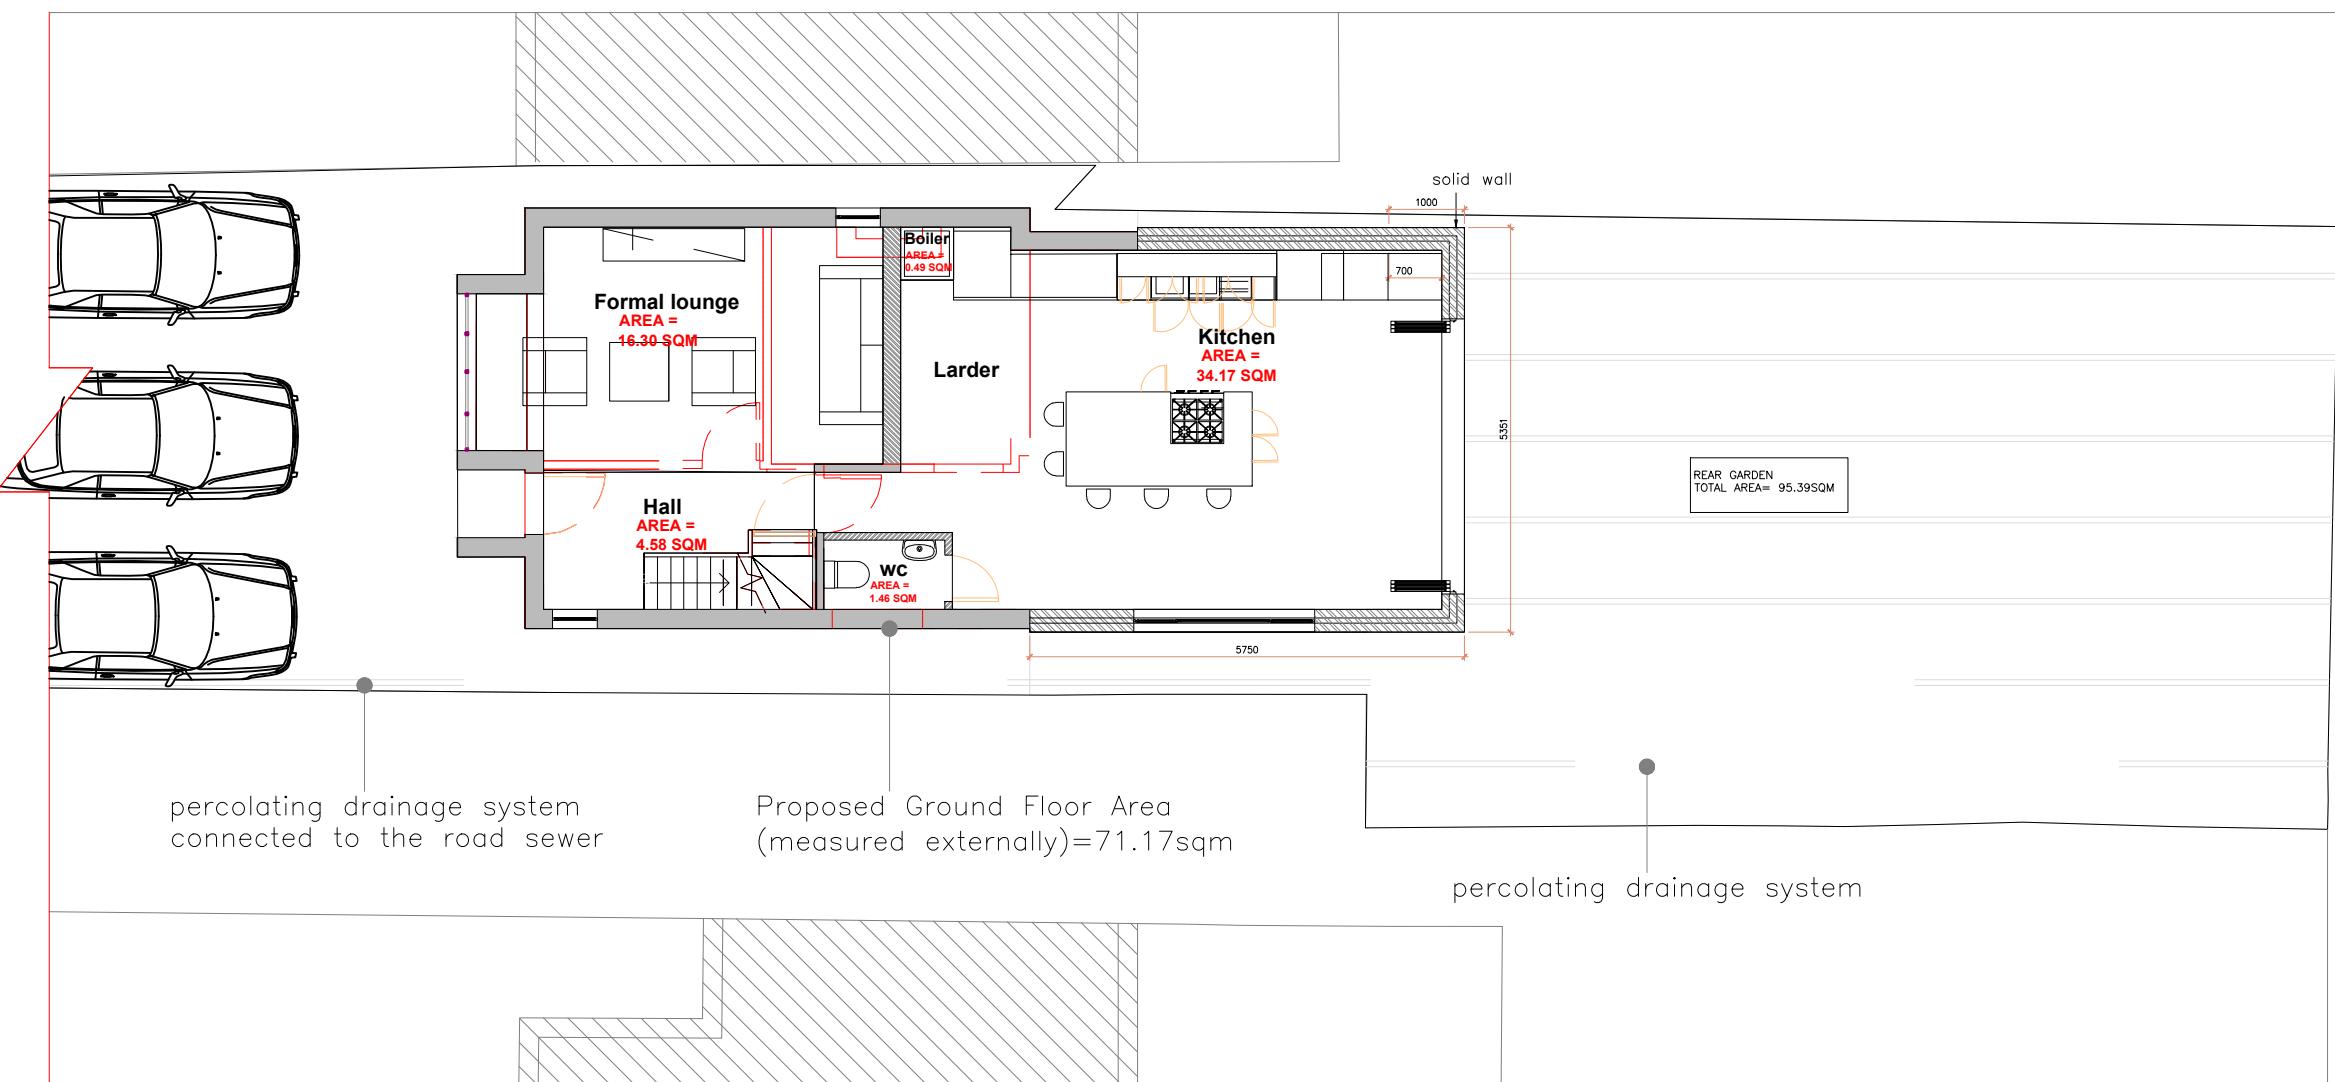

11 GROUND FLOOR PROPOSED
PLAN SCALE 1:100 @ A3

0 1 2.5 5 10m

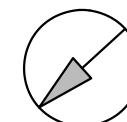

PREVIOUS APPLICATION
FOR OUTBUILDING WILL
NO LONGER GO AHEAD

General Notes:
 All dimensions are in millimeters unless noted otherwise.
 All dimensions to be verified on site.
 For any discrepancies and omissions, it is recipient's responsibility to verify the same specifically with the designer.
 The copyright of this drawing is held by Statim Build. No unauthorized use or copies are permitted without our consent.




Statim Build
 Ealing House,
 33 Hanger Lane,
 London, W5 3HJ

Contact: 0207 459 4194
 Email: support@statimbuild.com

Client:	Alan Rock
Project Title:	Rear double storey extension
Project Address:	44 Mount Pleasant, Ruislip HA4 9HG, UK
Client ID:	564452143


Drawing Title	Date: 05.07.2022
Proposed First Floor Plan	
Scale	1:100 A3
Drawn By: DP	Checked By: HM
Approved By: AR	Revisions
Drawing No. SB22/AR/007	

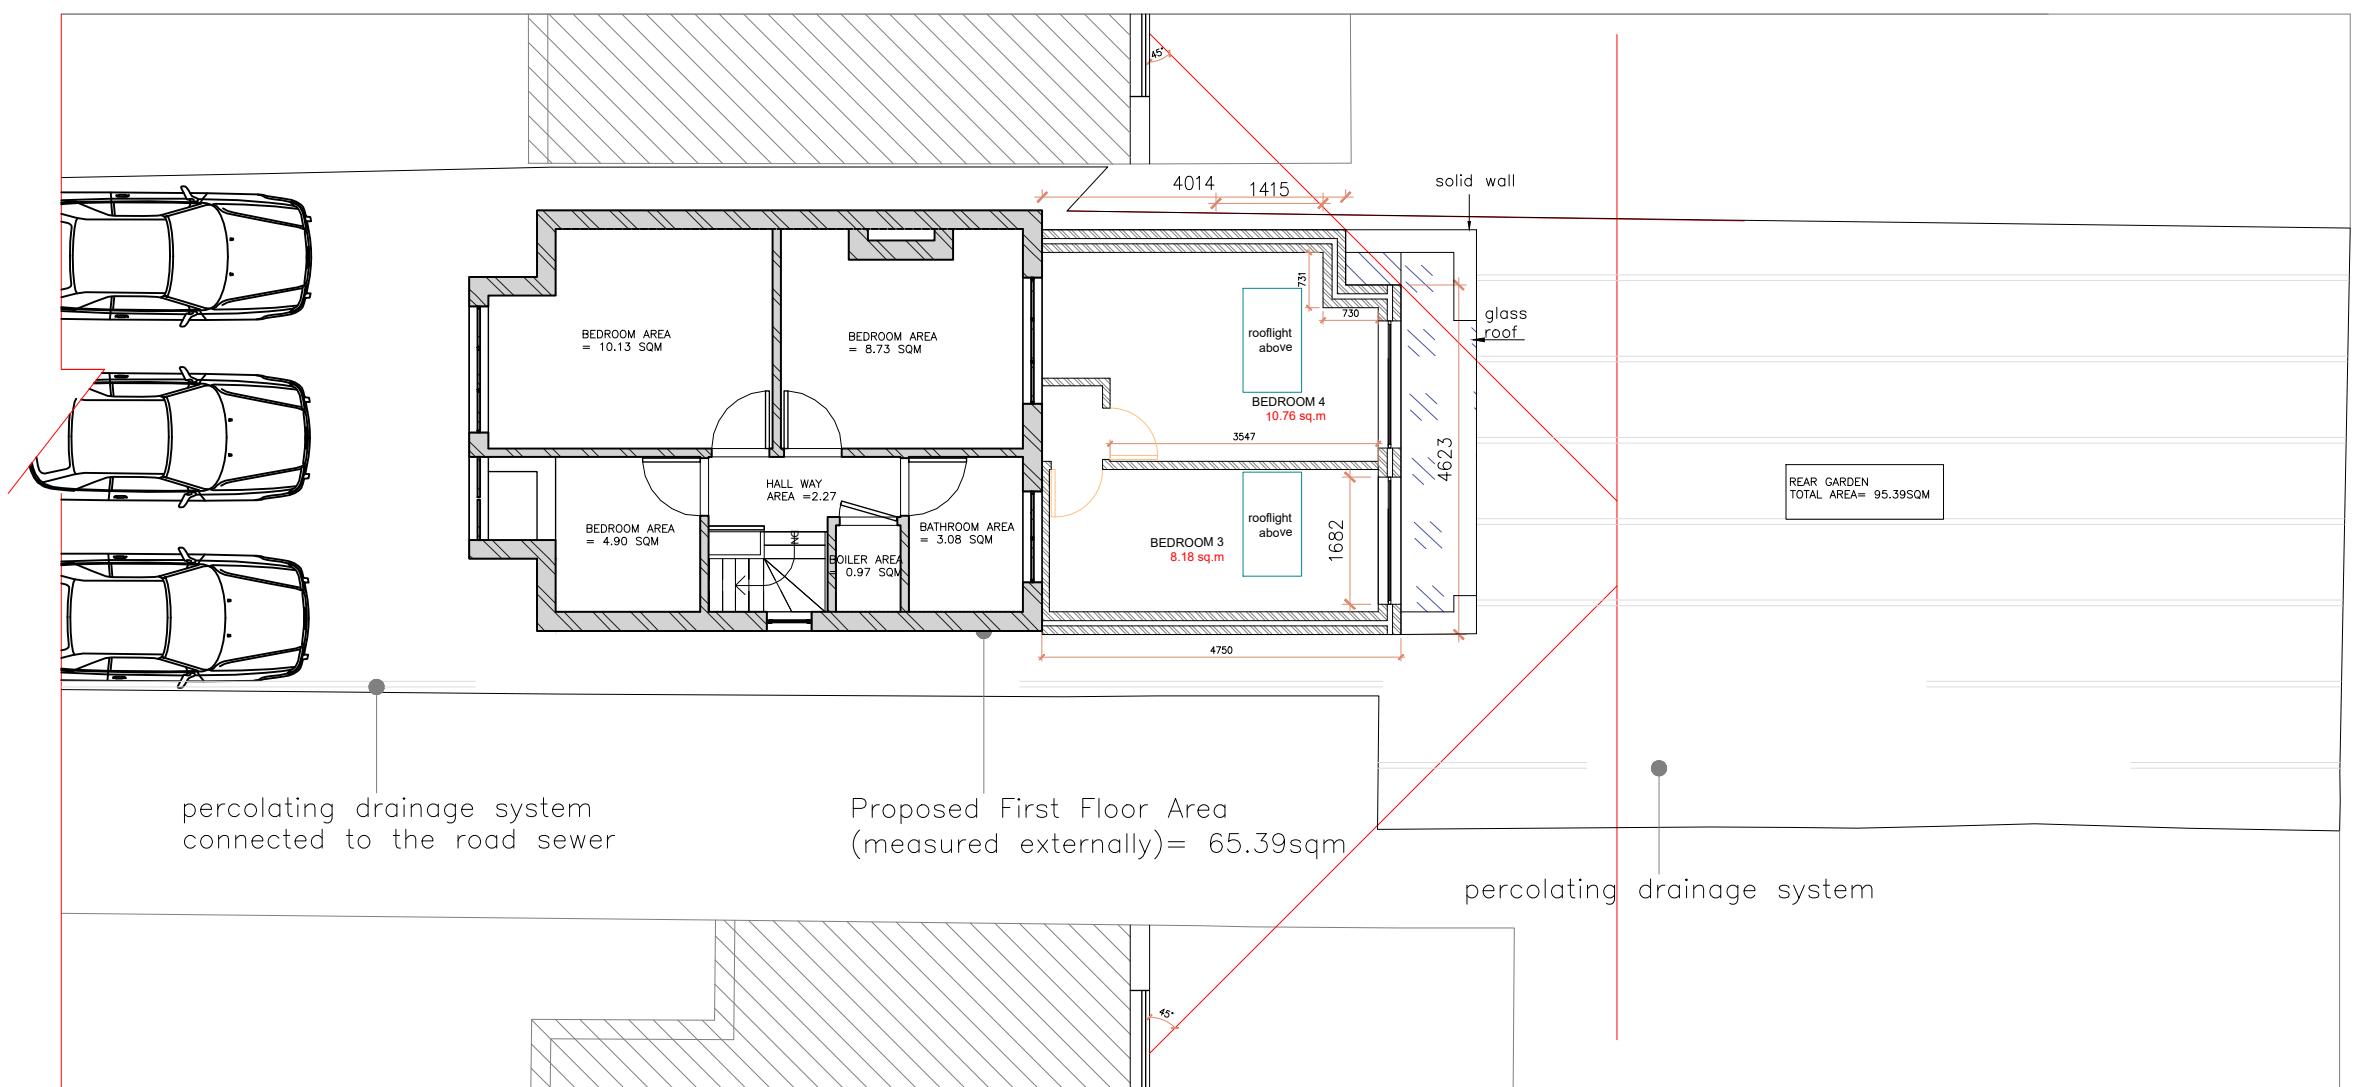

12 FIRST FLOOR PROPOSED
 PLAN SCALE 1:100 @ A3

0 1 2.5 5 10m

PREVIOUS APPLICATION
 FOR OUTBUILDING WILL
 NO LONGER GO AHEAD

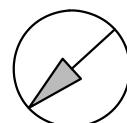

General Notes:
 All dimensions are in millimeters unless noted otherwise.
 All dimensions to be verified on site.
 For any discrepancies and omissions, it is recipient's responsibility to verify the same specifically with the designer.
 The copyright of this drawing is held by Statim Build. No unauthorized use or copies are permitted without our consent.




Statim Build
 Ealing House,
 33 Hanger Lane,
 London, W5 3HJ

Contact: 0207 459 4194
 Email: support@statimbuild.com


Client:	Alan Rock
Project Title:	Rear double storey extension
Project Address:	44 Mount Pleasant, Ruislip HA4 9HG, UK
Client ID:	564452143

Drawing Title	Date: 05.07.2022
Proposed Roof Plan	
Scale	1:100
Drawn By: DP	Checked By: HM
Approved By: AR	Revisions
Drawing No. SB22/AR/008	

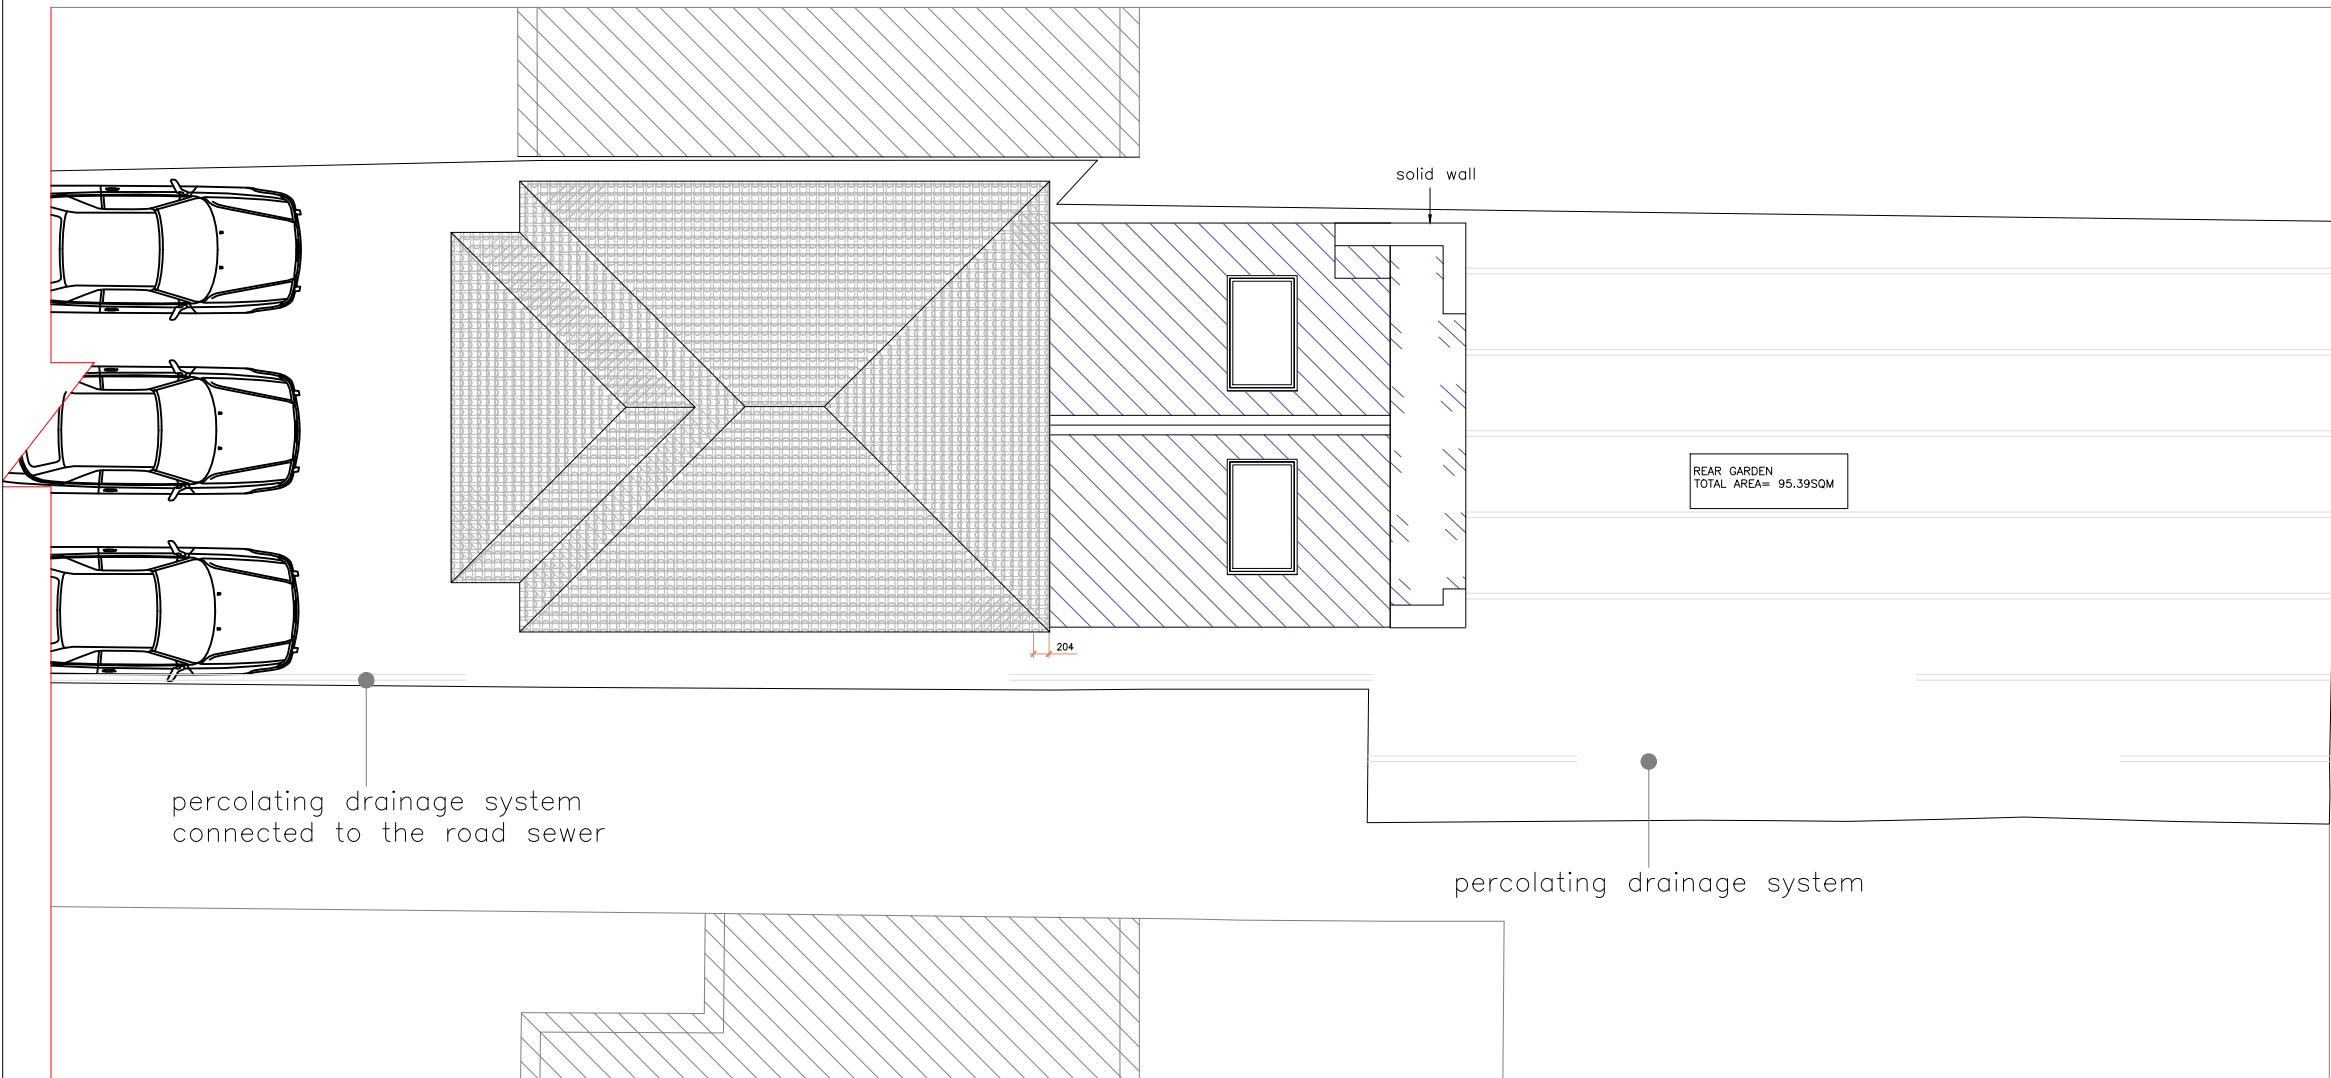

14 ROOF PROPOSED
 PLAN SCALE 1:100 @ A3

PREVIOUS APPLICATION
 FOR OUTBUILDING WILL
 NO LONGER GO AHEAD

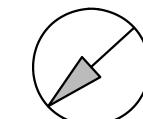

0 1 2.5 5 10m

LEGEND:



▼ Level 21
7.450

▼ Wall Plate Level
5.040

▼ First floor
2.630

▼ 01-Ground floor
0.000

▼ 00- Site Plan
-0.170

7 | South elevation - Existing

200 SCALE 1 : 100

▼ Level 21
7.450

▼ Wall Plate Level
5.040

▼ First floor
2.630

▼ 01-Ground floor
0.000

▼ 00- Site Plan
-0.170

8 | North elevation - Existing

200 SCALE 1 : 100

0 1 2.5 5 10m

General Notes:
All dimensions are in millimeters unless noted otherwise.
All dimensions to be verified on site.
For any discrepancies and omissions, it is recipient's responsibility to verify the same specifically with the designer.
The copyright of this drawing is held by Statim Build. No unauthorized use or copies are permitted without our consent.




Statim Build
Ealing House,
33 Hanger Lane,
London, W5 3HJ

Contact: 0207 459 4194
Email: support@statimbuild.com

Client:
Alan Rock
Project Title:
Rear double storey
extension
Project Address:
44 Mount Pleasant,
Ruislip HA4 9HG, UK
Client ID:
564452143

Drawing Title	Date: 05.07.2022
Proposed South and North E elevations	
Scale	1:100
Drawn By: DP	Checked By: HM
Approved By: AR	Revisions
Drawing No. SB22/AR/009	

EXISTING ROOF EXISTING FACEBRICK

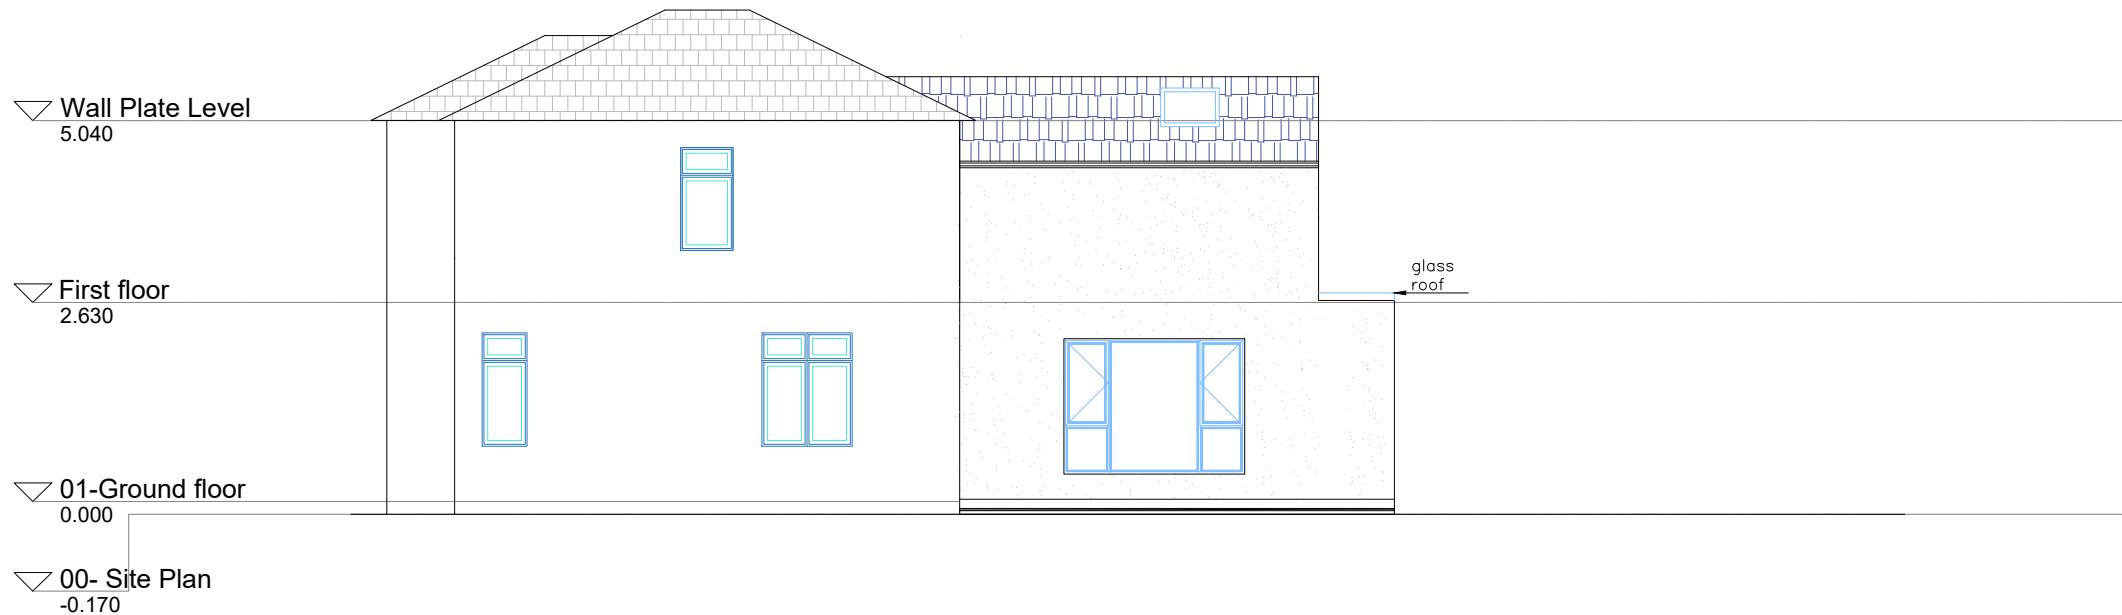


9 | East elevation - Existing

201 SCALE 1 : 100



Statim Build
Ealing House,
33 Hanger Lane,
London, W5 3HJ

Contact: 0207 459 4194
Email: support@statimbuild.com

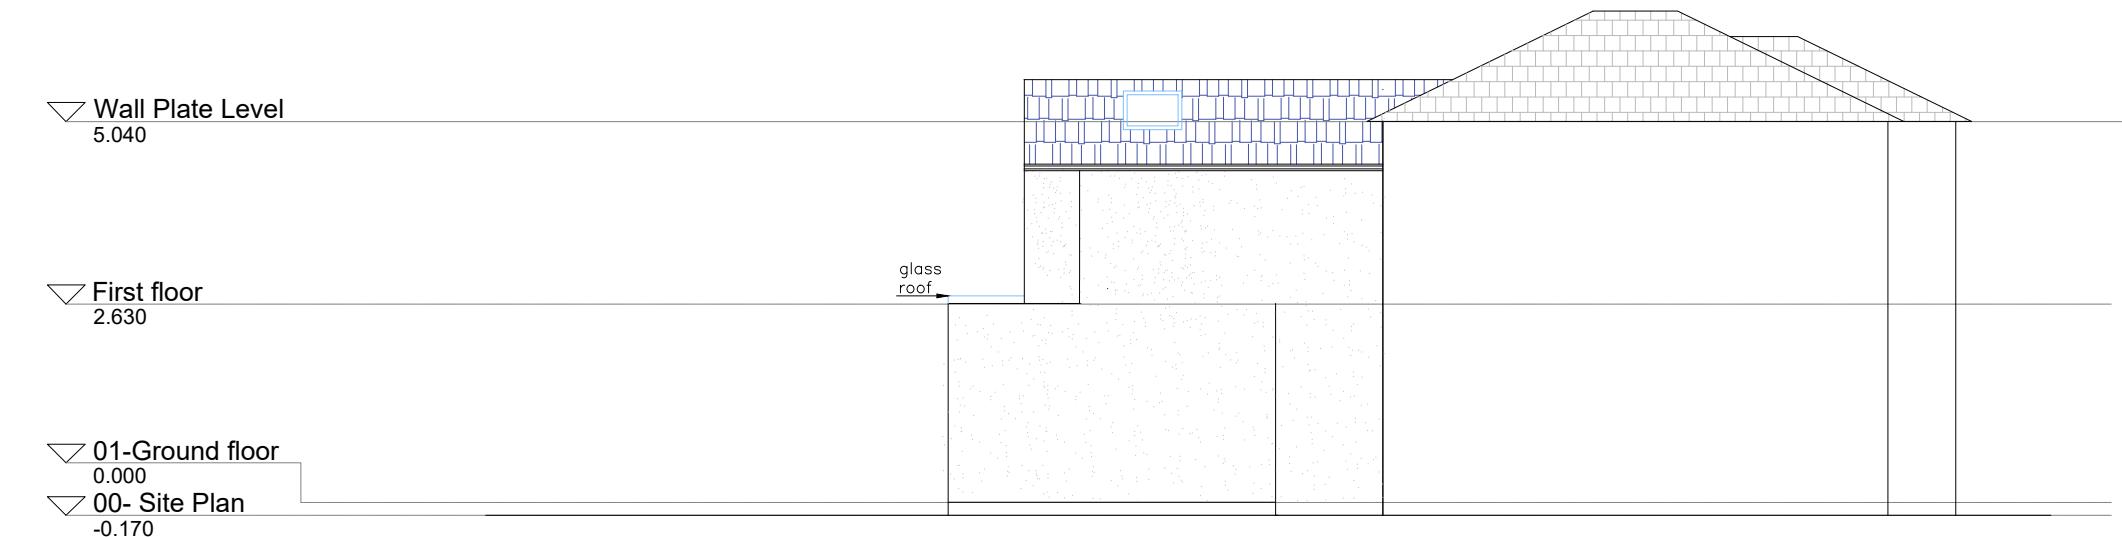

10 | West elevation - Existing

201 SCALE 1 : 100

Client:		
Alan Rock		
Project Title:		
Rear double storey extension		
Project Address:		
44 Mount Pleasant, Ruislip HA4 9HG, UK		
Client ID:		
564452143		

Drawing Title	Date: 05.07.2022
Proposed East and West Elevations	
Scale	1:100
Drawn By: DP	Checked By: HM
Approved By: AR	Revisions
Drawing No. SB22/AR/010	

A3

Revisions

SB22/AR/010

General Notes:
All dimensions are in millimeters unless noted otherwise.
All dimensions to be verified on site.
For any discrepancies and omissions, it is recipient's responsibility to verify the same specifically with the designer.
The copyright of this drawing is held by Statim Build. No unauthorized use or copies are permitted without our consent.