



2 BLOCK PLAN EXISTING
SCALE 1:500 @ A3

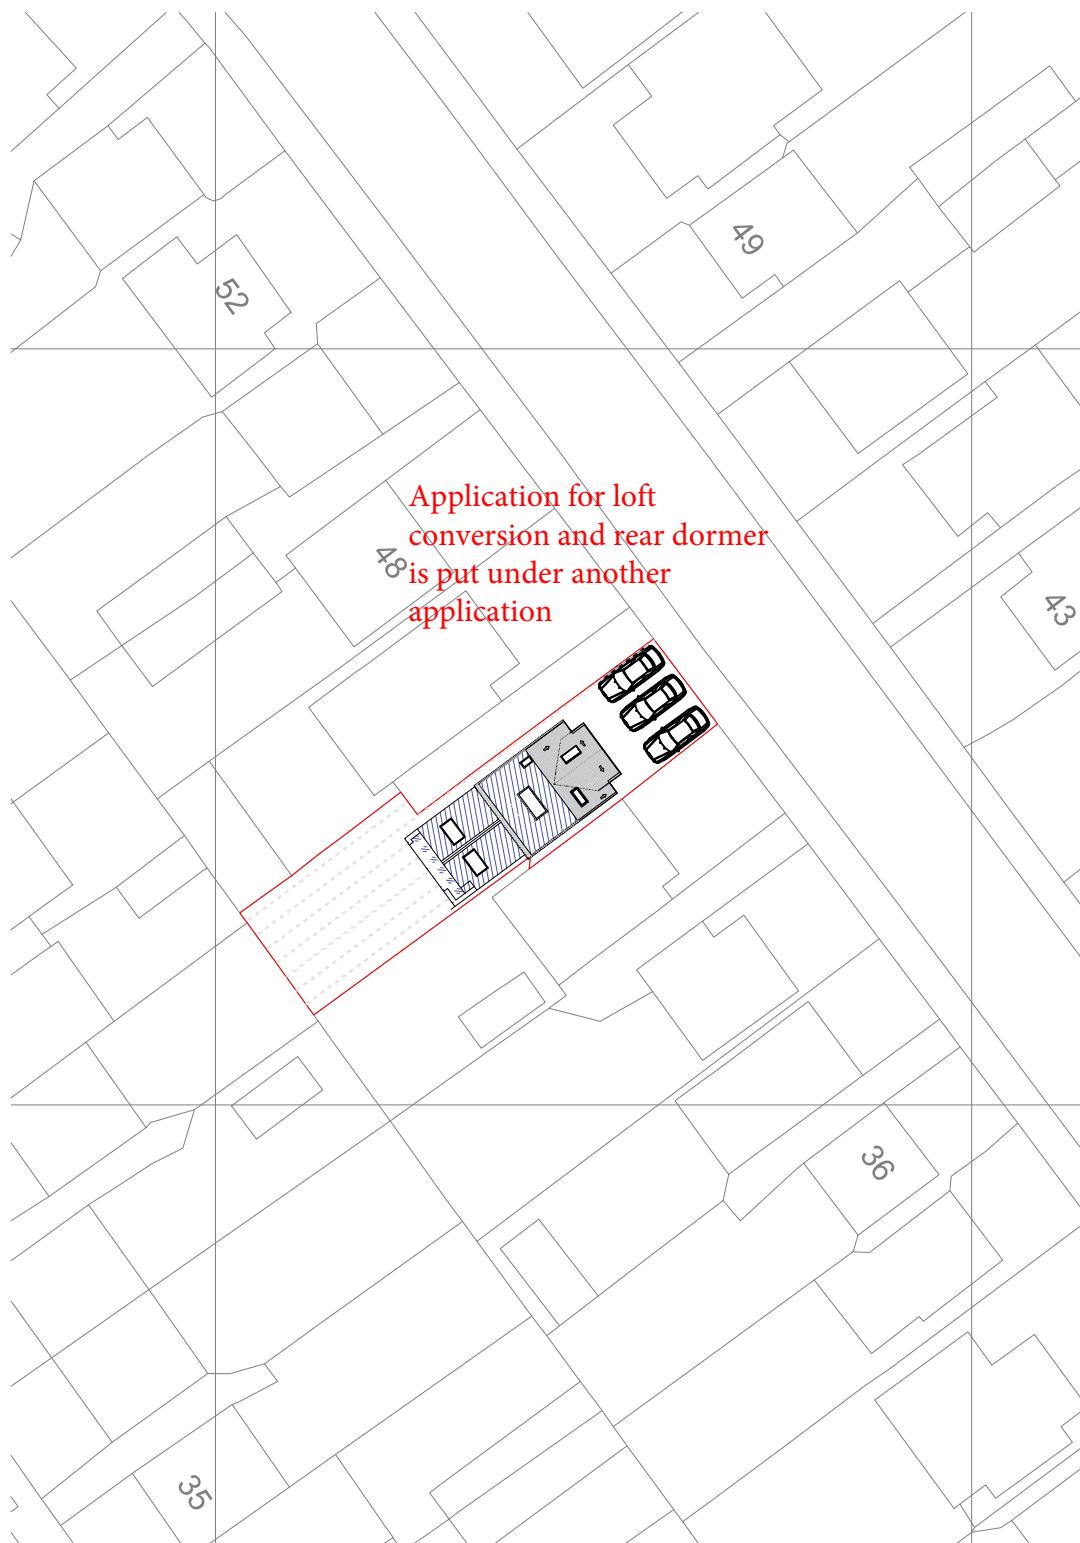

3 BLOCK PLAN PROPOSED
SCALE 1:500 @ A3

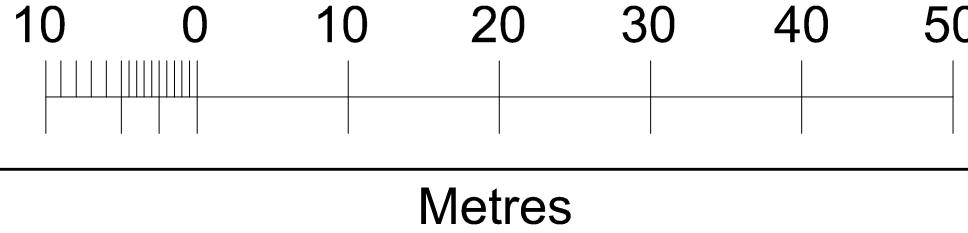

General Notes:
All dimensions are in millimeters unless noted otherwise.
All dimensions to be verified on site.
For any discrepancies and omissions, it is recipient's responsibility to verify the same specifically with the designer.
The copyright of this drawing is held by Statim Build. No unauthorized use or copies are permitted without our consent.



Statim Build
Ealing House,
33 Hanger Lane,
London, W5 3HJ

Contact: 0207 459 4194
Email: support@statimbuild.com

Client:
Alan Rock
Project Title:
Double storey Rear Extension
and internal changes
Project Address:
44 Mount Pleasant, Ruislip
HA4 9HG
Client ID:
564452143

Drawing Title Date: 13.04.2022
Block Plans
Scale 1:500 A3
Drawn By: FK Checked By: DP Approved By: MA
Drawing No. SB21/AR/002 Revisions 04


LEGEND:




General Notes:

All dimensions are in millimeters unless noted otherwise. All dimensions to be verified on site. For any discrepancies and omissions, it is recipient's responsibility to verify the same specifically with the designer. The copyright of this drawing is held by Statim Build. No unauthorized use or copies are permitted without our consent.


KEY:

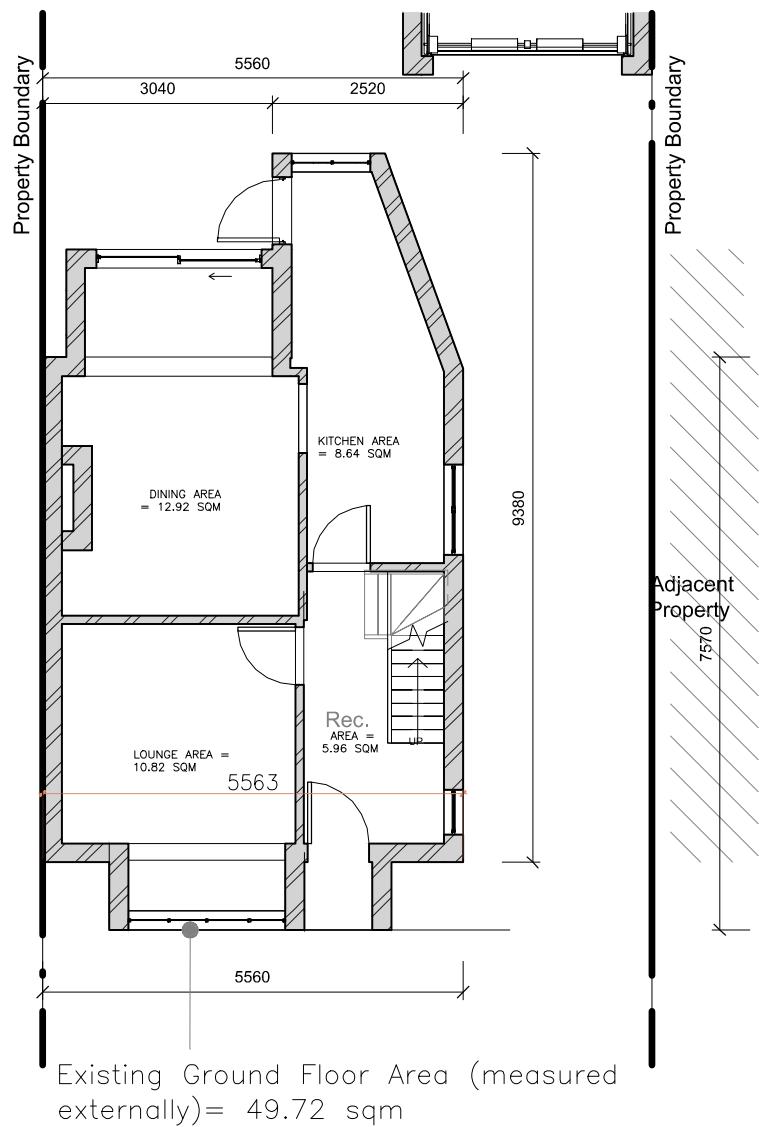

4 Ground floor - Existing
110 SCALE 1 : 100

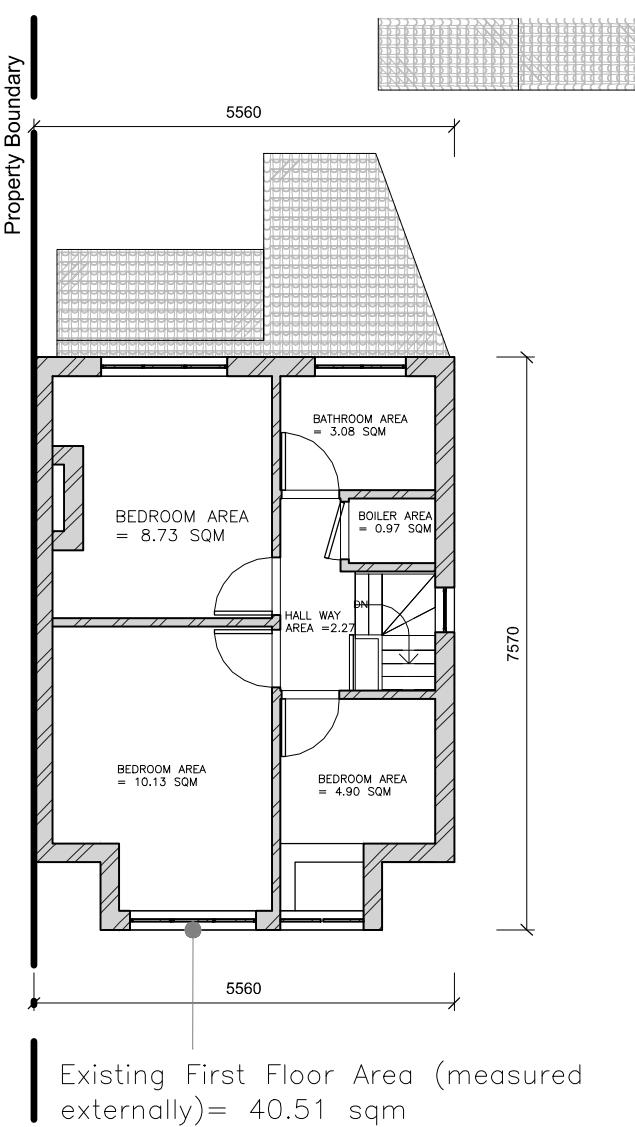

5 First floor - Existing
110 SCALE 1 : 100

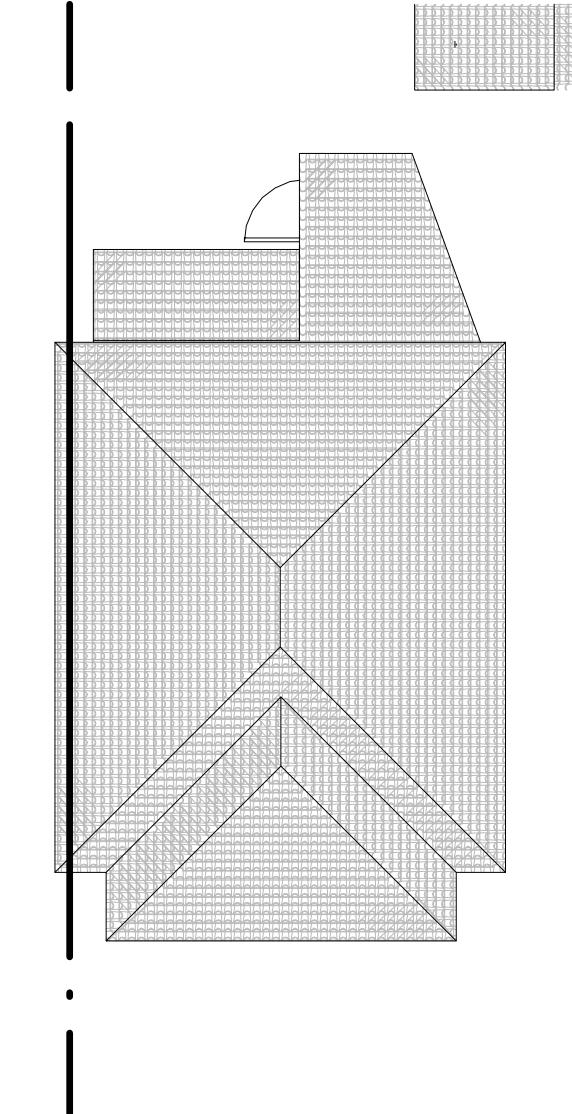

6 Roof Plan- Existing
110 SCALE 1 : 100



Statim Build
Ealing House,
33 Hanger Lane,
London, W5 3HJ

Contact: 0207 459 4194
Email: support@statimbuild.com

Client:	Alan Rock
Project Title:	Double storey Rear Extension and internal changes
Project Address:	44 Mount Pleasant HA4 9HG, UK
Client ID:	56452143

Drawing Title:	Date: 13.04.2022
EXISTING PLANS	
Scale:	1 : 100
A3	
Drawn By:	Checked By:
FK	DP
Approved By:	
MA	
Drawing No.	Revisions
SB21/AR/003	04


LEGEND:



General Notes:

All dimensions are in millimeters unless noted otherwise. All dimensions to be verified on site. For any discrepancies and omissions, it is recipient's responsibility to verify the same specifically with the designer. The copyright of this drawing is held by Statim Build. No unauthorized use or copies are permitted without our consent.

KEY:

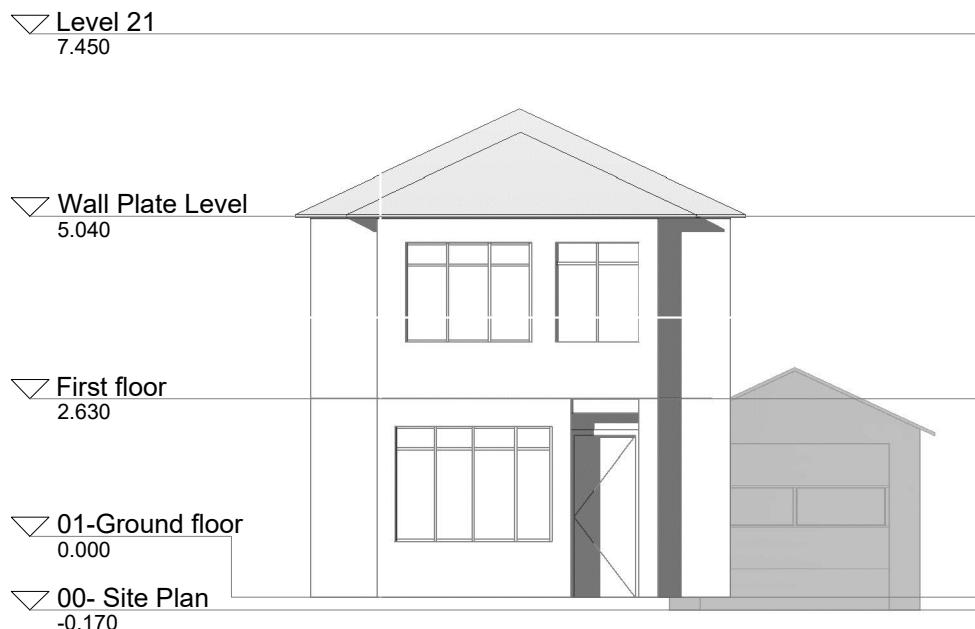

7 | South elevation - Existing

200 SCALE 1 : 100



8 | North elevation - Existing

200 SCALE 1 : 100

0 1 2.5 5 10m



Statim Build
Ealing House,
33 Hanger Lane,
London, W5 3HJ

Contact: 0207 459 4194
Email: support@statimbuild.com

Client:

Alan Rock

Project Title:

Double storey Rear Extension
and internal changes

Project Address:

44 Mount Pleasant
HA4 9HG, UK

Client ID:

564452143

Drawing Title: Date: 22.11.2021

**EXISTING
ELEVATION - PART 1**


Scale: 1 : 100	A3	
Drawn By: FK	Checked By: DP	Approved By: MA
Drawing No. SB21/AR/004		Revisions 01

EXISTING ROOF EXISTING FACEBRICK


General Notes:

All dimensions are in millimeters unless noted otherwise. All dimensions to be verified on site. For any discrepancies and omissions, it is recipient's responsibility to verify the same specifically with the designer. The copyright of this drawing is held by Statim Build. No unauthorized use or copies are permitted without our consent.

KEY:

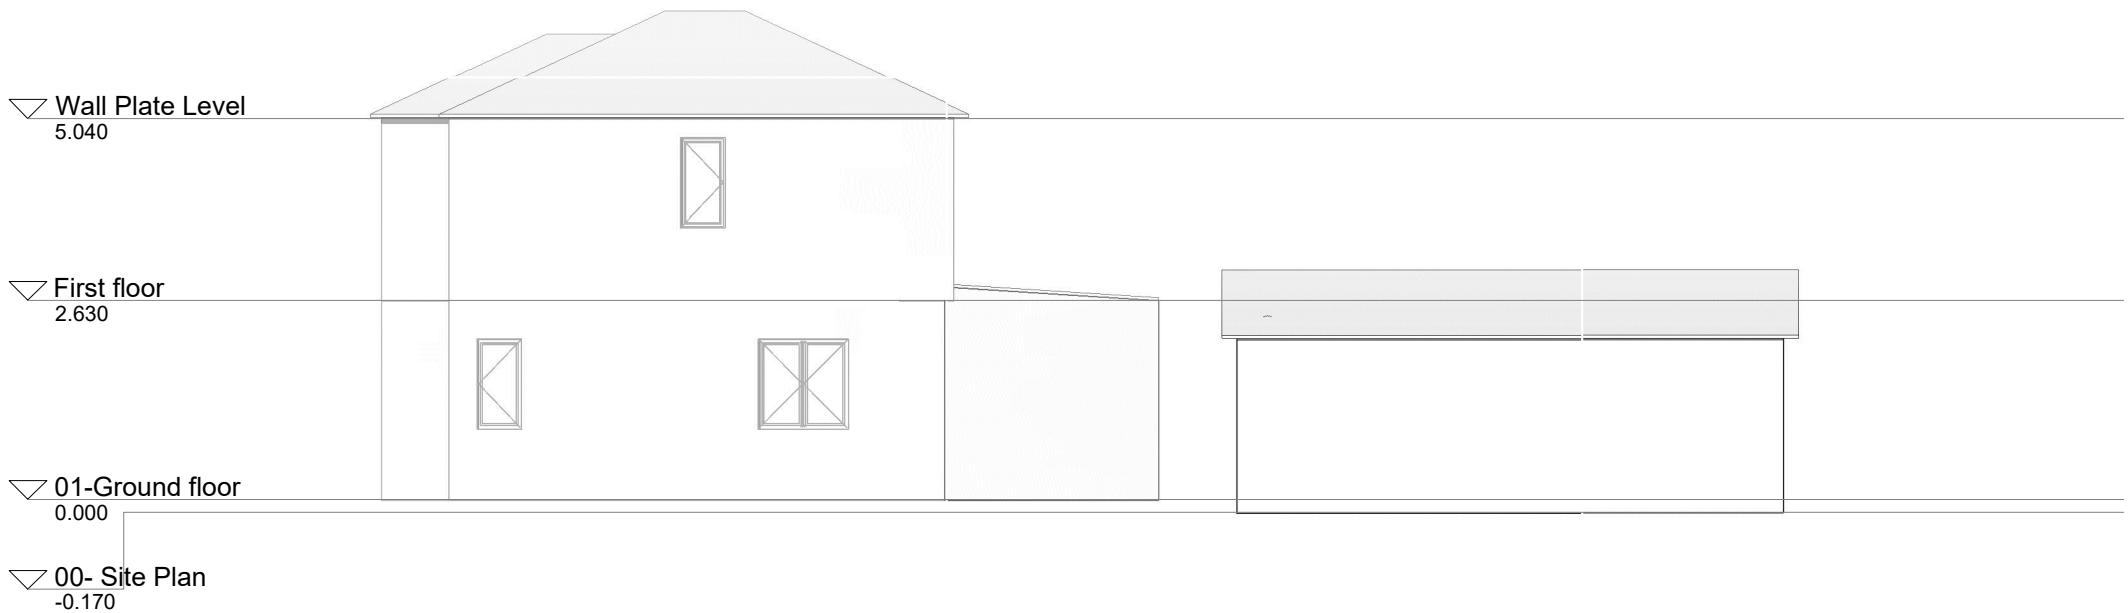

9 | East elevation - Existing
201 SCALE 1 : 100

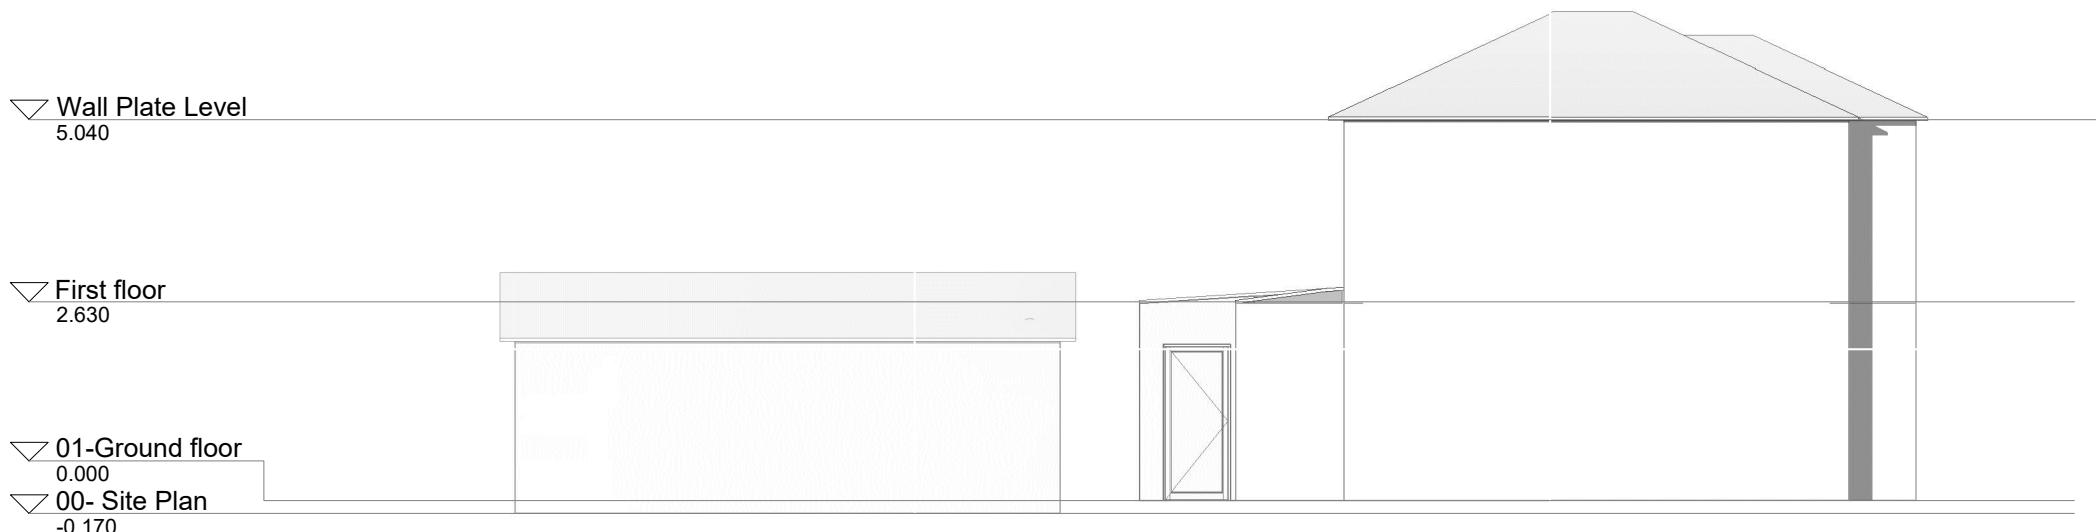

10 | West elevation - Existing
201 SCALE 1 : 100



Statim Build
Ealing House,
33 Hanger Lane,
London, W5 3HJ

Contact: 0207 459 4194
Email: support@statimbuild.com


Client:		
Alan Rock		
Project Title:		
Double storey Rear Extension and internal changes		
Project Address:		
44 Mount Pleasant HA4 9HG, UK		
Client ID:		
564452143		

Drawing Title:	Date:	22.11.2021
EXISTING ELEVATION - PART 2		
Scale: 1 : 100	A3	
Drawn By: FK	Checked By: DP	Approved By: MA
Drawing No. SB21/AR/005	Revisions 01	

General Notes:

All dimensions are in millimeters unless noted otherwise. All dimensions to be verified on site. For any discrepancies and omissions, it is recipient's responsibility to verify the same specifically with the designer. The copyright of this drawing is held by Statim Build. No unauthorized use or copies are permitted without our consent.


KEY:

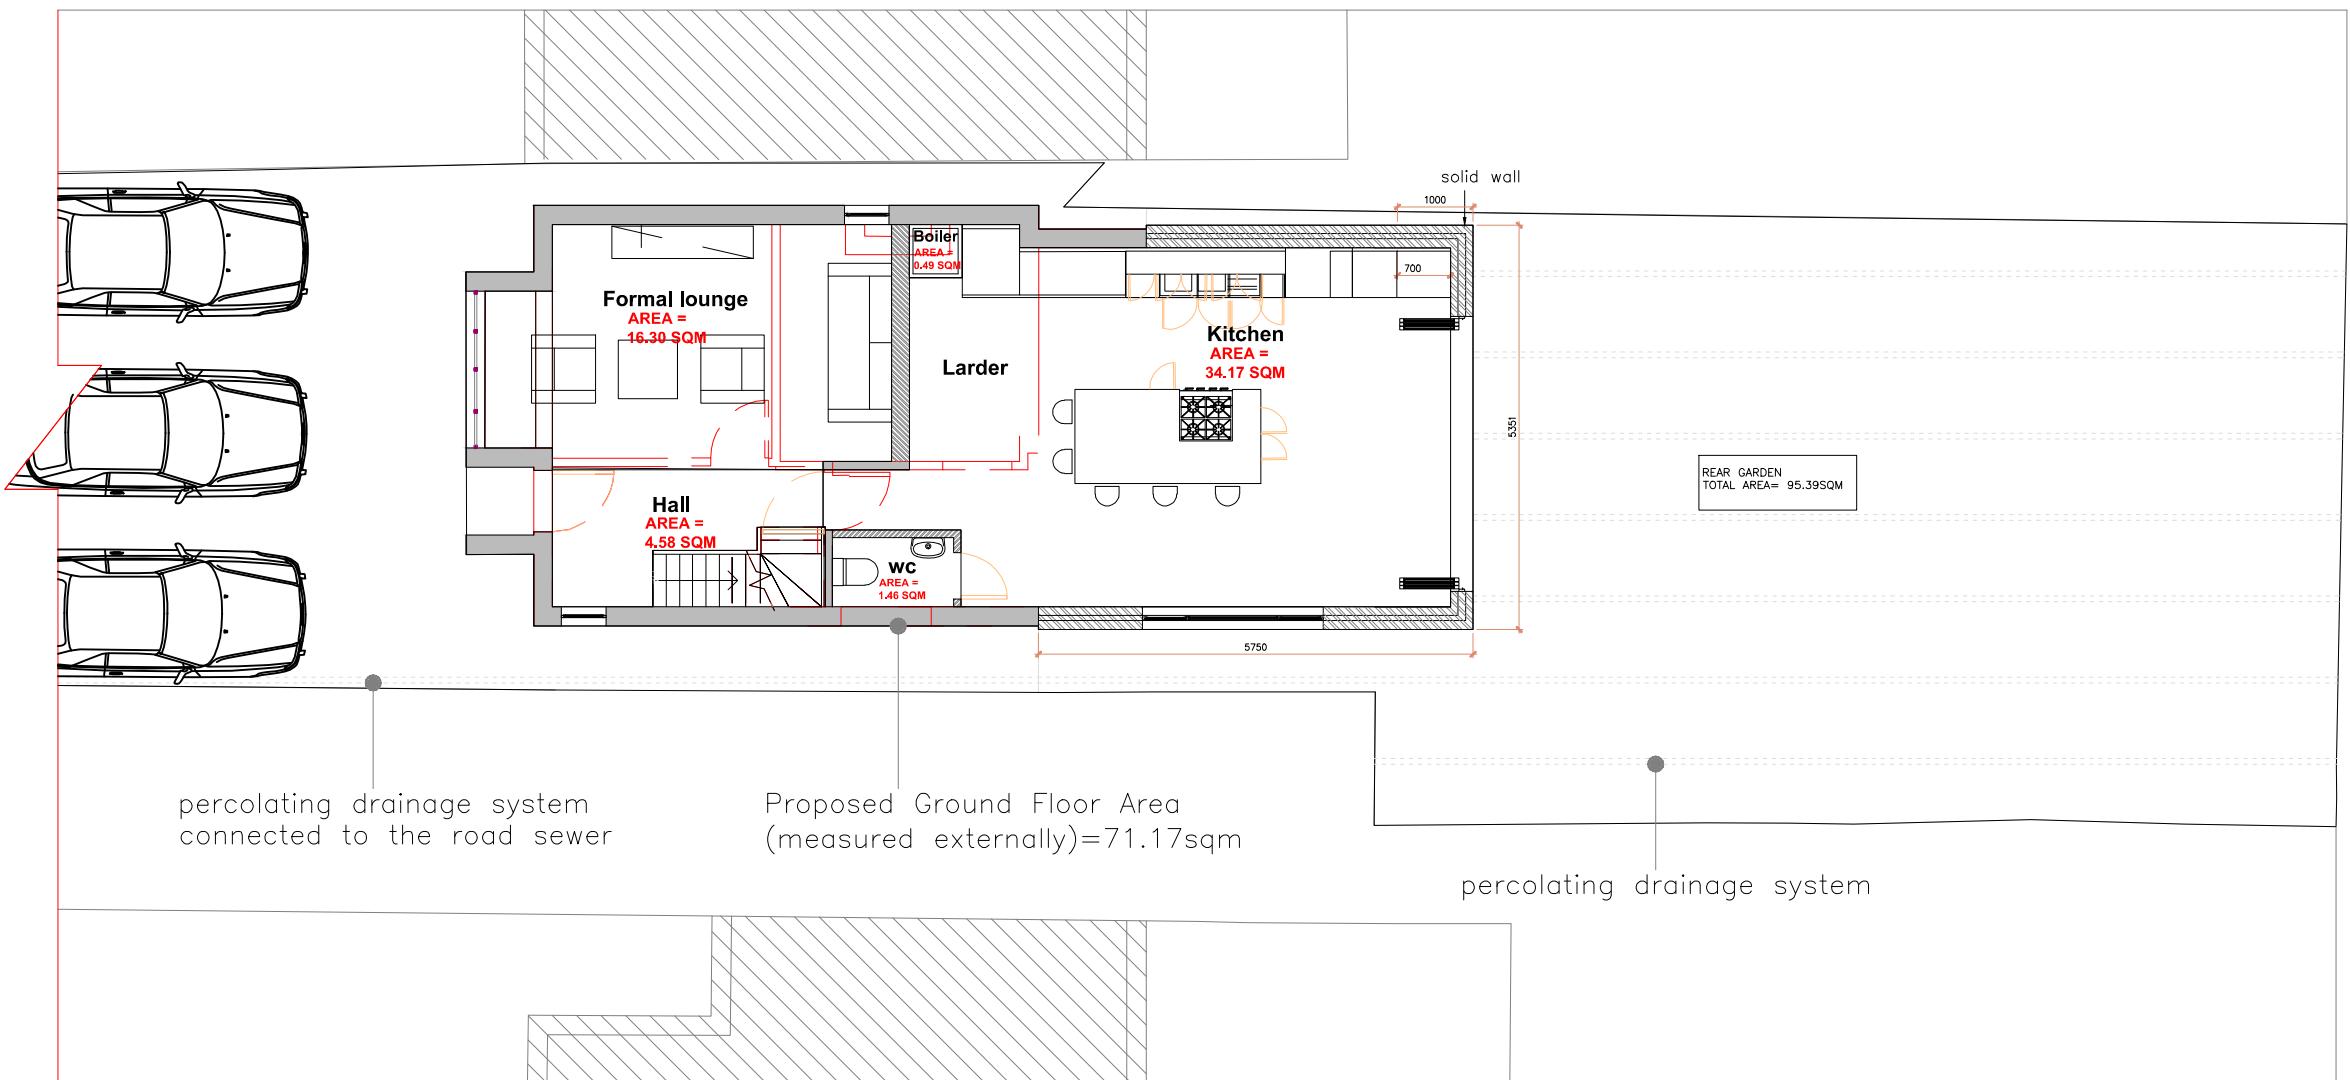

11 GROUND FLOOR PROPOSED
PLAN

SCALE 1:100 @ A3

0 1 2.5 5 10m

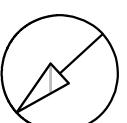

PREVIOUS APPLICATION
FOR OUTBUILDING WILL
NO LONGER GO AHEAD

STATIM
BUILD

Statim Build
Ealing House,
33 Hanger Lane,
London, W5 3HJ

Contact: 0207 459 4194
Email: support@statimbuild.com

Client:

Alan Rock

Project Title:

Double storey Rear Extension
and internal changes

Project Address:

44 Mount Pleasant
HA4 9HG, UK

Client ID:

564452143

Drawing Title: Date: 13.04.2022

PROPOSED GROUND
FLOOR PLAN

Scale:

1 : 100


A3

Drawn By: FK Checked By: DP Approved By: MA

Drawing No. SB21/AR/006 Revisions 04

General Notes:
All dimensions are in millimeters unless noted otherwise. All dimensions to be verified on site. For any discrepancies and omissions, it is recipient's responsibility to verify the same specifically with the designer. The copyright of this drawing is held by Statim Build. No unauthorized use or copies are permitted without our consent.

KEY:

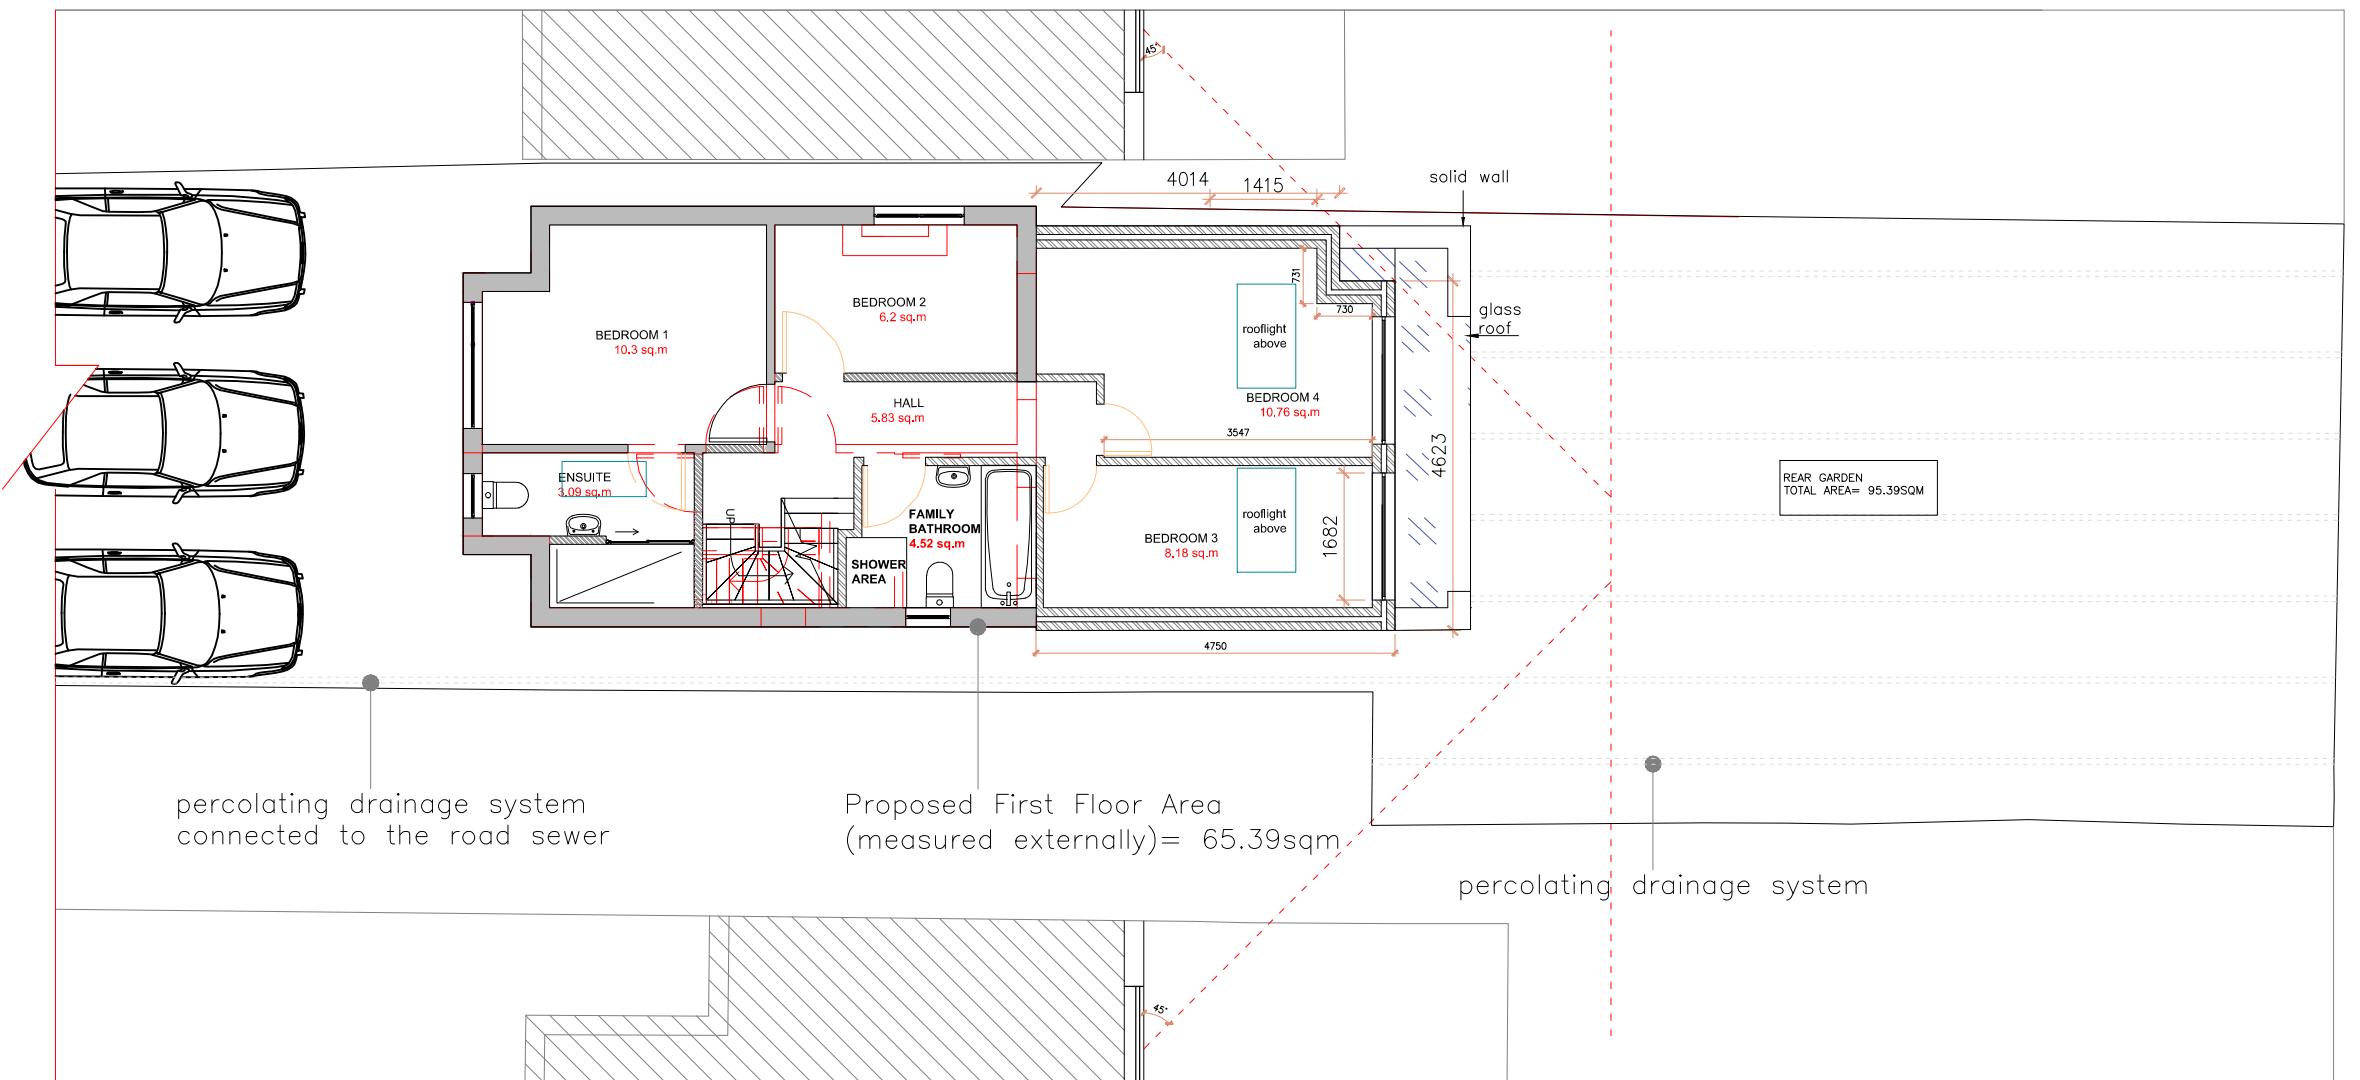

12 FIRST FLOOR PROPOSED
PLAN

SCALE 1:100 @ A3

0 1 2.5 5 10m



PREVIOUS APPLICATION
FOR OUTBUILDING WILL
NO LONGER GO AHEAD

STATIM

BUILD

Statim Build
Ealing House,
33 Hanger Lane,
London, W5 3HJ

Contact: 0207 459 4194
Email: support@statimbuild.com


Client:	Alan Rock
Project Title:	Double storey Rear Extension and internal changes
Project Address:	44 Mount Pleasant HA4 9HG, UK
Client ID:	564452143

Drawing Title:	Date: 13.04.2022
PROPOSED FIRST FLOOR PLAN	
Scale:	1 : 100
Drawn By:	Checked By:
FK	DP
Approved By:	MA
Drawing No.	Revisions
SB21/AR/007	04

General Notes:


All dimensions are in millimeters unless noted otherwise. All dimensions to be verified on site. For any discrepancies and omissions, it is recipient's responsibility to verify the same specifically with the designer. The copyright of this drawing is held by Statim Build. No unauthorized use or copies are permitted without our consent.

KEY:

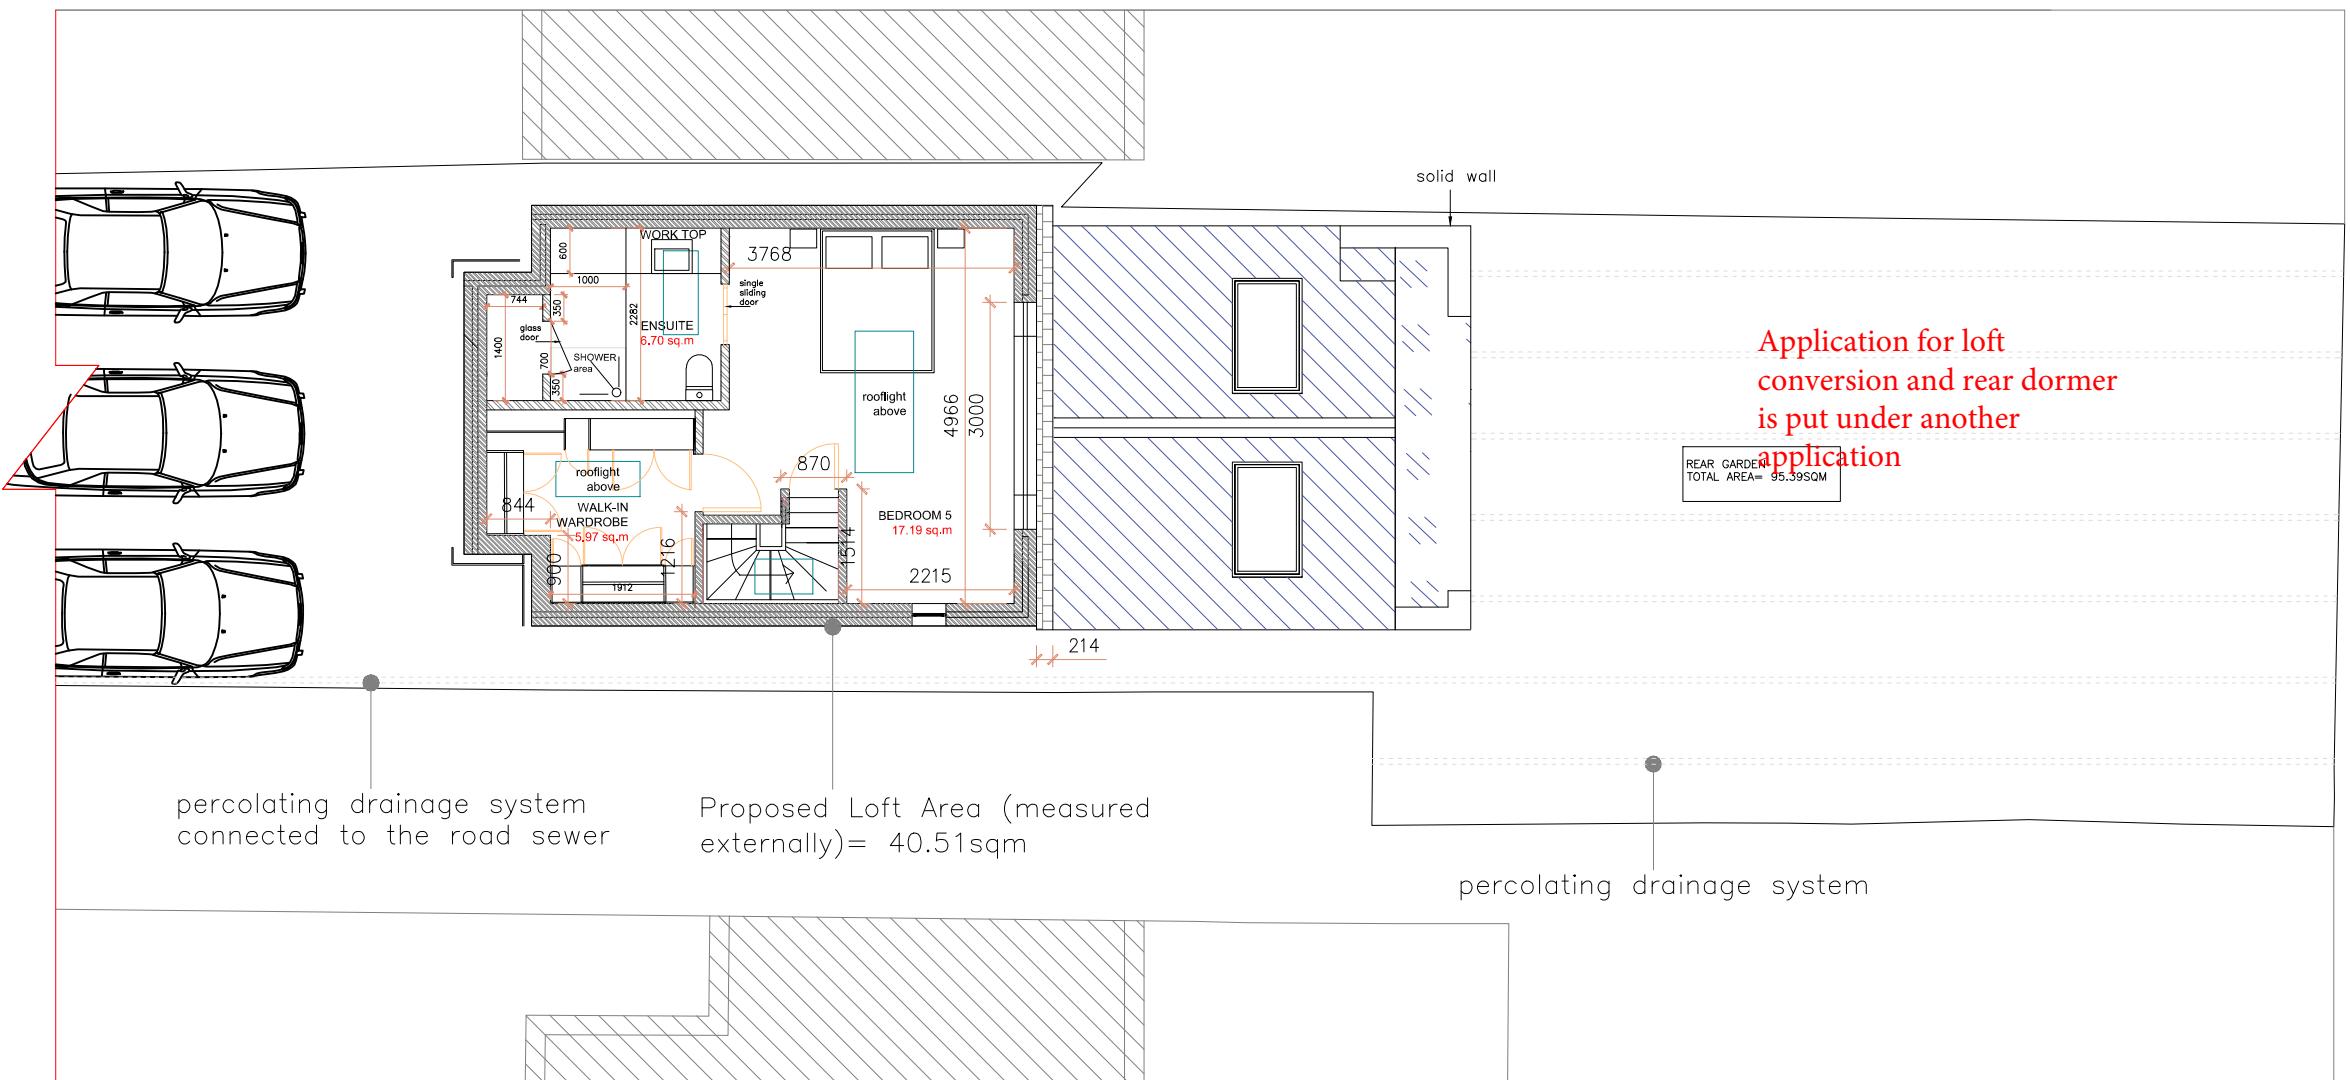

13 LOFT PROPOSED
PLAN SCALE 1:100 @ A3

0 1 2.5 5 10m

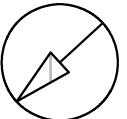

PREVIOUS APPLICATION
FOR OUTBUILDING WILL
NO LONGER GO AHEAD

STATIM
BUILD

Statim Build
Ealing House,
33 Hanger Lane,
London, W5 3HJ

Contact: 0207 459 4194
Email: support@statimbuild.com

Client:

Alan Rock

Project Title:

Double storey Rear Extension
and internal changes

Project Address:

44 Mount Pleasant
HA4 9HG, UK

Client ID:

564452143

Drawing Title: Date: 13.04.2022

PROPOSED LOFT PLAN

Scale:
1 : 100

A3


Drawn By: FK Checked By: DP Approved By: MA

Drawing No. SB21/AR/008 Revisions 04

General Notes:

All dimensions are in millimeters unless noted otherwise. All dimensions to be verified on site. For any discrepancies and omissions, it is recipient's responsibility to verify the same specifically with the designer. The copyright of this drawing is held by Statim Build. No unauthorized use or copies are permitted without our consent.

KEY:

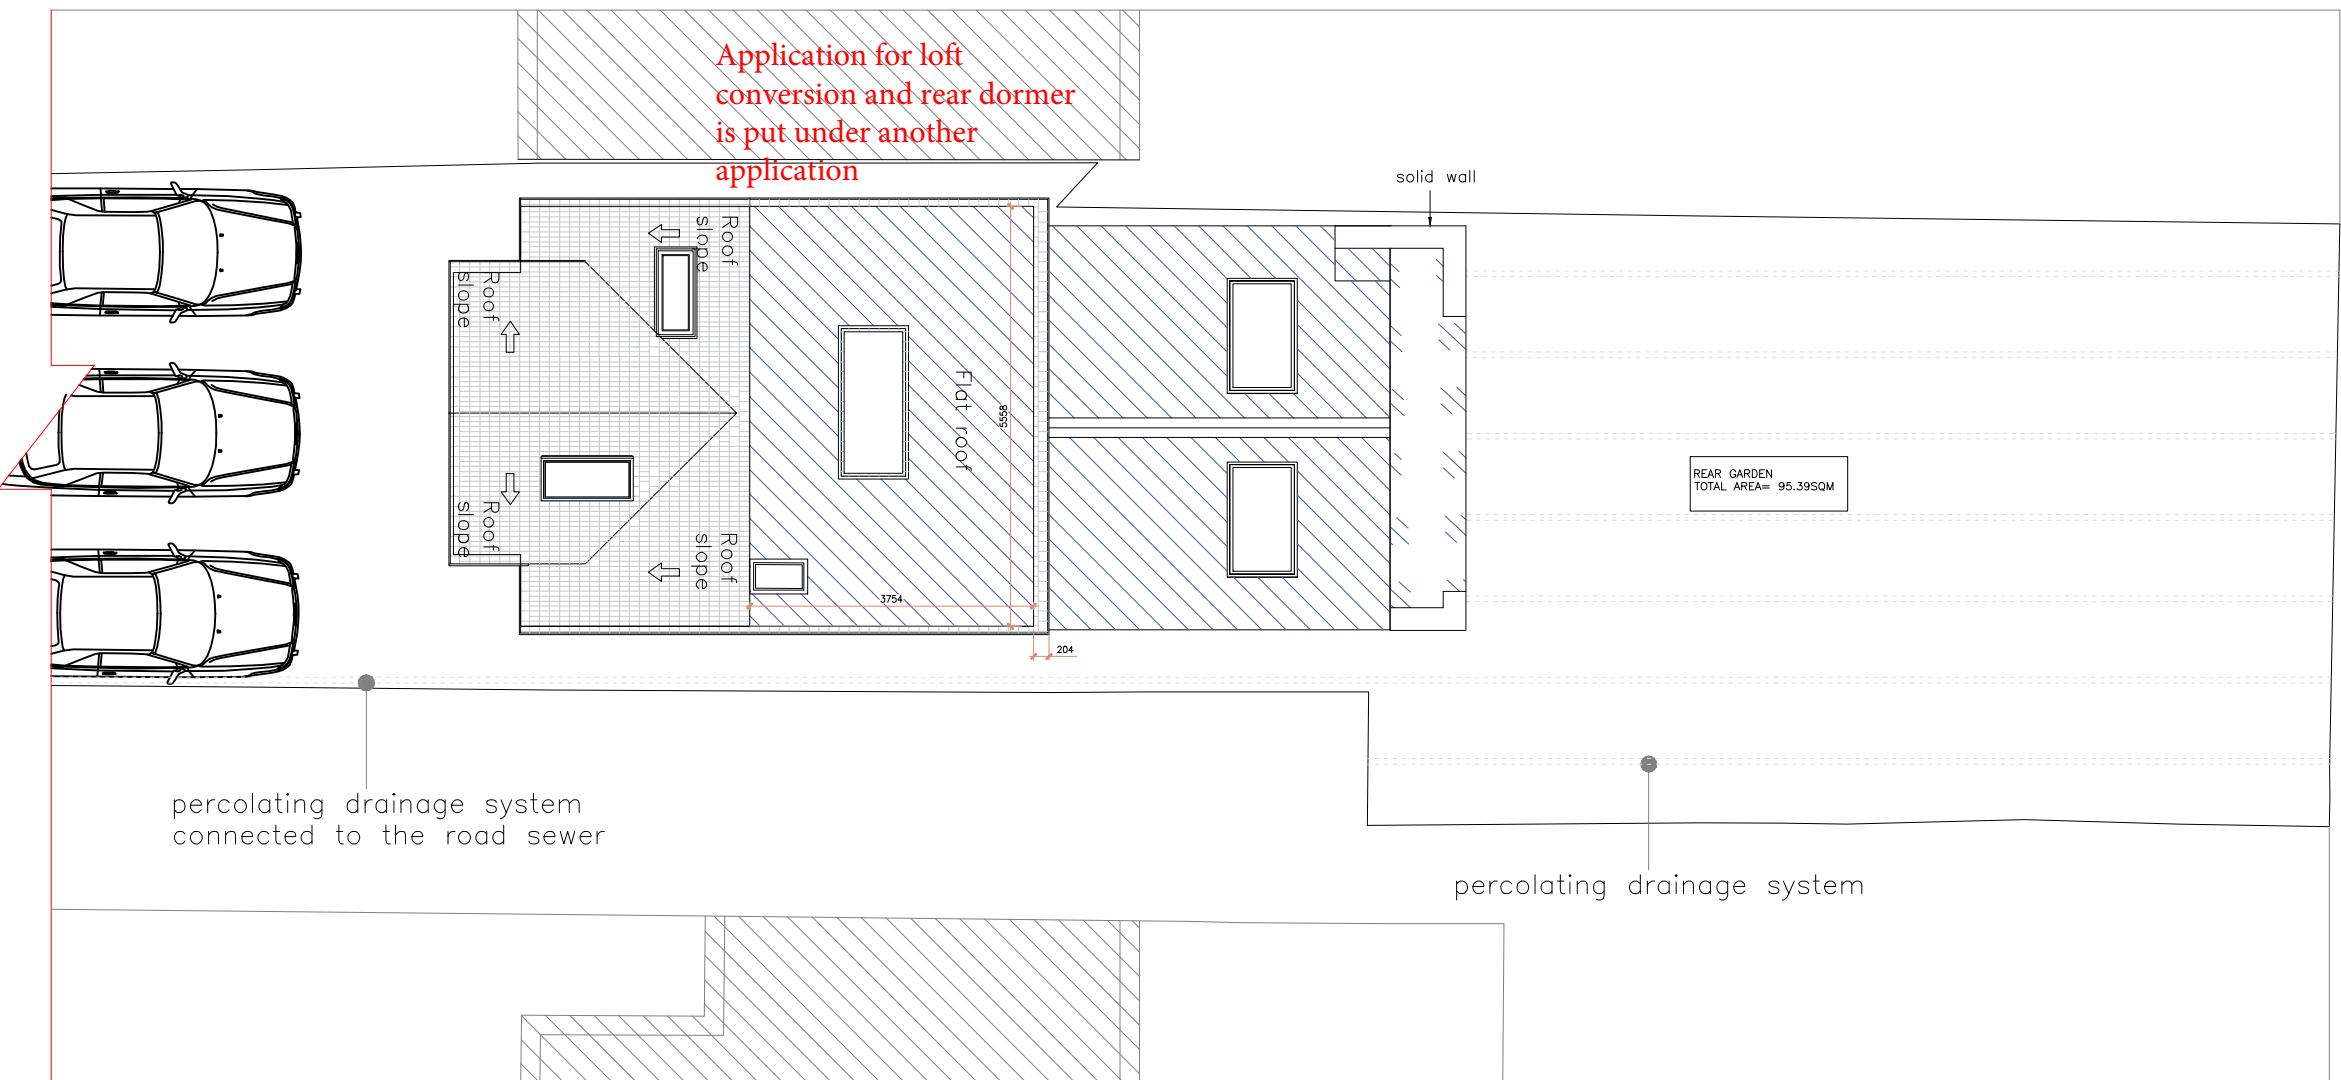

14 ROOF PROPOSED
PLAN SCALE 1:100 @ A3

PREVIOUS APPLICATION FOR OUTBUILDING WILL NO LONGER GO AHEAD



STATIM
BUILD

Statim Build
Ealing House,
33 Hanger Lane,
London, W5 3HJ

Contact: 0207 459 4194
Email: support@statimbuild.com

Client:

Alan Rock

Project Title:

Double storey Rear Extension
and internal changes

Project Address:

44 Mount Pleasant
HA4 9HG, UK

Client ID:

564452143

Drawing Title: Date: 13.04.2022

PROPOSED ROOF PLAN

Scale:
1 : 100


A3

Drawn By: FK Checked By: DP Approved By: MA

Drawing No. SB21/AR/009 Revisions 04



15 PROPOSED FRONT ELEVATION
SCALE 1:100 @ A3

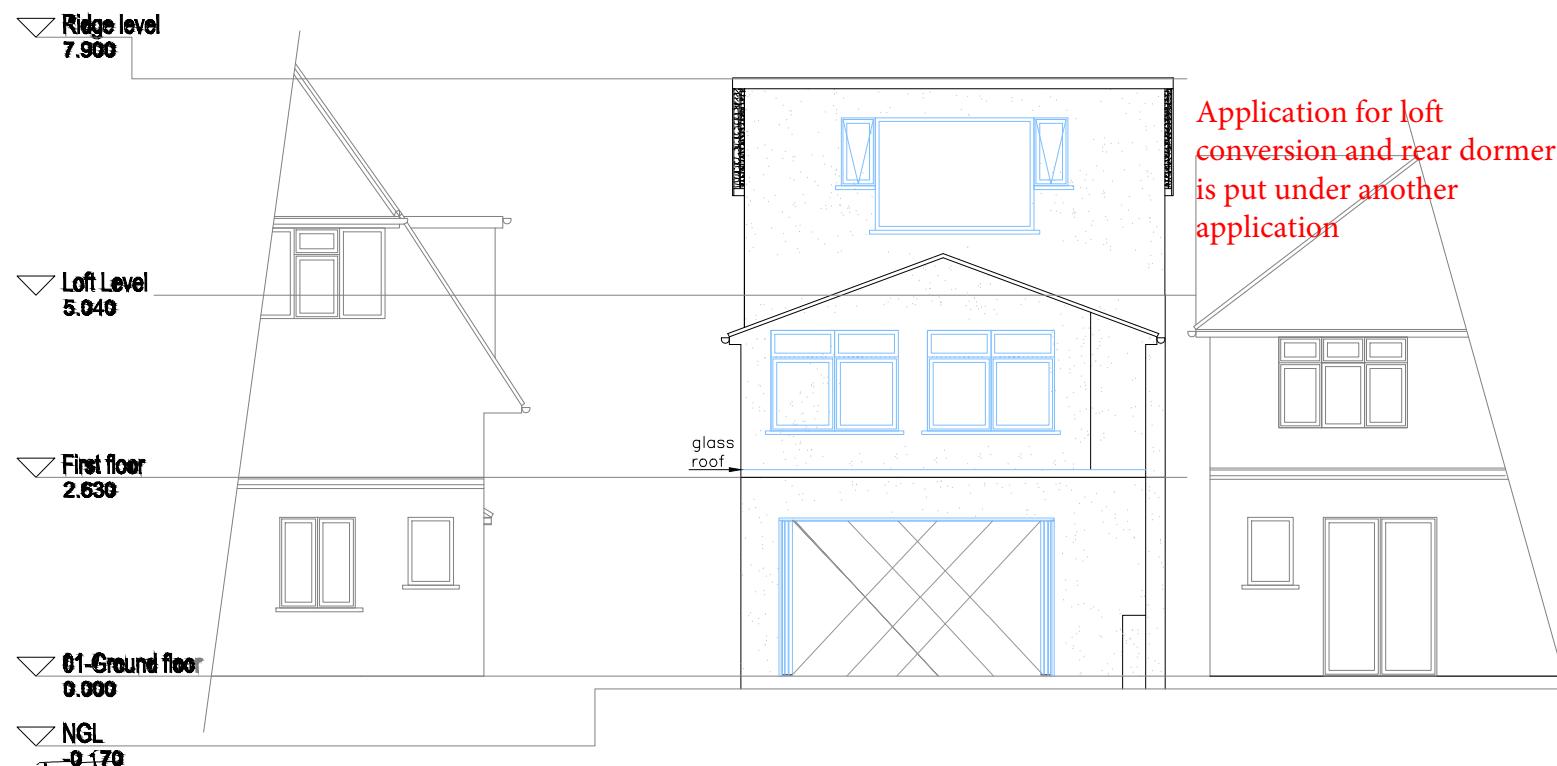

16 PROPOSED REAR ELEVATION
SCALE 1:100 @ A3

PREVIOUS APPLICATION
FOR OUTBUILDING WILL
NO LONGER GO AHEAD

0 1 2.5 5 10m

General Notes:
All dimensions are in millimeters unless noted otherwise. All dimensions to be verified on site. For any discrepancies and omissions, it is recipient's responsibility to verify the same specifically with the designer. The copyright of this drawing is held by Statim Build. No unauthorized use or copies are permitted without our consent.

KEY:

STATIM
BUILD

Statim Build
Ealing House,
33 Hanger Lane,
London, W5 3HJ

Contact: 0207 459 4194
Email: support@statimbuild.com

Client:
Alan Rock
Project Title:
Double storey Rear Extension
and internal changes
Project Address:
44 Mount Pleasant
HA4 9HG, UK
Client ID:
564452143

Drawing Title: Date: 13.04.2022
**PROPOSED FRONT AND
REAR ELEVATIONS**

Scale: 1 : 100	A3
Drawn By: FK	Checked By: DP
Approved By: MA	
Drawing No. SB21/AR/010	Revisions 04

Ridge level
7.900


Application for loft
conversion and rear dormer
is put under another
application

Loft Level
5.040

First floor
2.630

NGL
-0.170

glass
roof

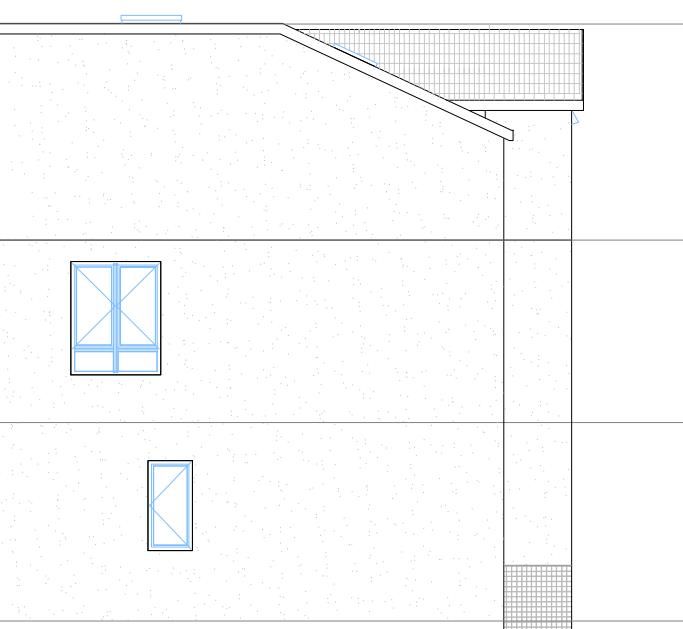

17

PROPOSED SIDE ELEVATION

SCALE 1:100 @ A3

Ridge level
7.900


Application for loft
conversion and rear dormer
is put under another
application

Loft Level
5.040

First floor
2.630

01-Ground floor
0.000

NGL
-0.170

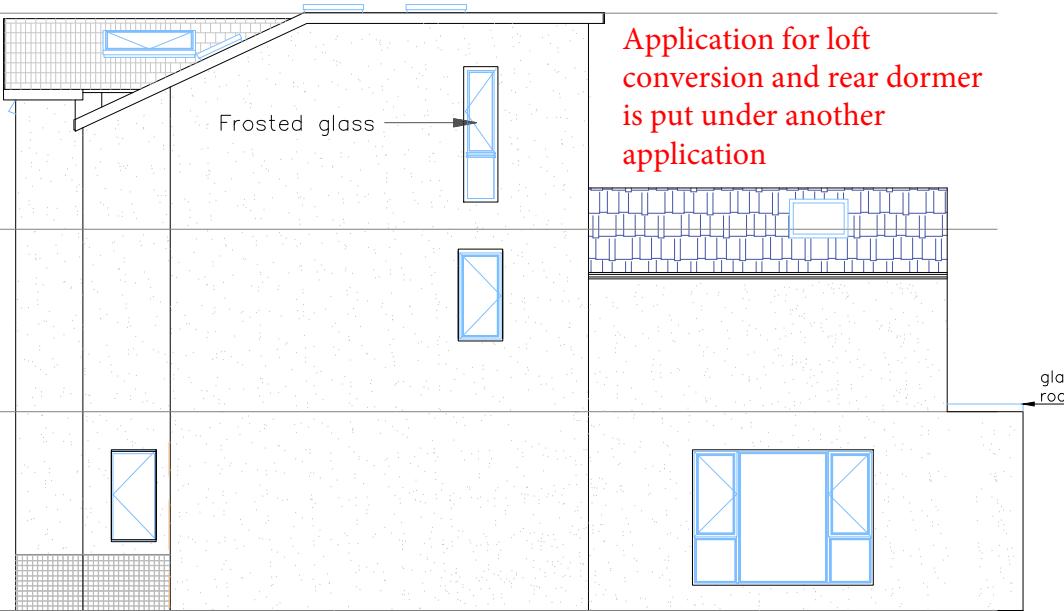

18

PROPOSED SIDE ELEVATION

SCALE 1:100 @ A3

0 1 2.5 5 10m

PREVIOUS APPLICATION
FOR OUTBUILDING WILL
NO LONGER GO AHEAD

General Notes:

All dimensions are in millimeters unless noted otherwise. All dimensions to be verified on site. For any discrepancies and omissions, it is recipient's responsibility to verify the same specifically with the designer. The copyright of this drawing is held by Statim Build. No unauthorized use or copies are permitted without our consent.

KEY:

STATIM
BUILD

Statim Build
Ealing House,
33 Hanger Lane,
London, W5 3HJ

Contact: 0207 459 4194
Email: support@statimbuild.com

Client:

Alan Rock

Project Title:

Double storey Rear Extension
and internal changes

Project Address:

44 Mount Pleasant
HA4 9HG, UK

Client ID:

564452143

Drawing Title: PROPOSED SIDE
ELEVATIONS

Scale:
1 : 100

A3

Drawn By: FK Checked By: DP Approved By: MA

Drawing No. SB21/AR/011 Revisions 04