

12 PROPOSED GROUND FLOOR PLAN

SCALE 1:100 @ A3

General Notes:
 All dimensions are in millimeters unless noted otherwise.
 All dimensions to be verified on site.
 For any discrepancies and omissions, it is recipient's responsibility to verify the same specifically with the designer.
 The copyright of this drawing is held by Statim Build. No unauthorized use or copies are permitted without our consent.




Statim Build
Ealing House,
33 Hanger Lane,
London, W5 3HJ

Contact: 0207 459 4194
Email: support@statimbuild.com

Client:
 Alan Rock
 Project Title:
 Double Rear Extension
 Project Address:
 44 Mount Pleasant,
 Ruislip HA4 9HG, UK
 Client ID:
 564452143

Drawing Title | Date: 12.12.2022
 Proposed Floor Plan
 Scale 1:100 | A3
 Drawn By: ZA | Checked By: DP | Approved By: AR
 Drawing No. SB22/AR/007 | Revisions 02

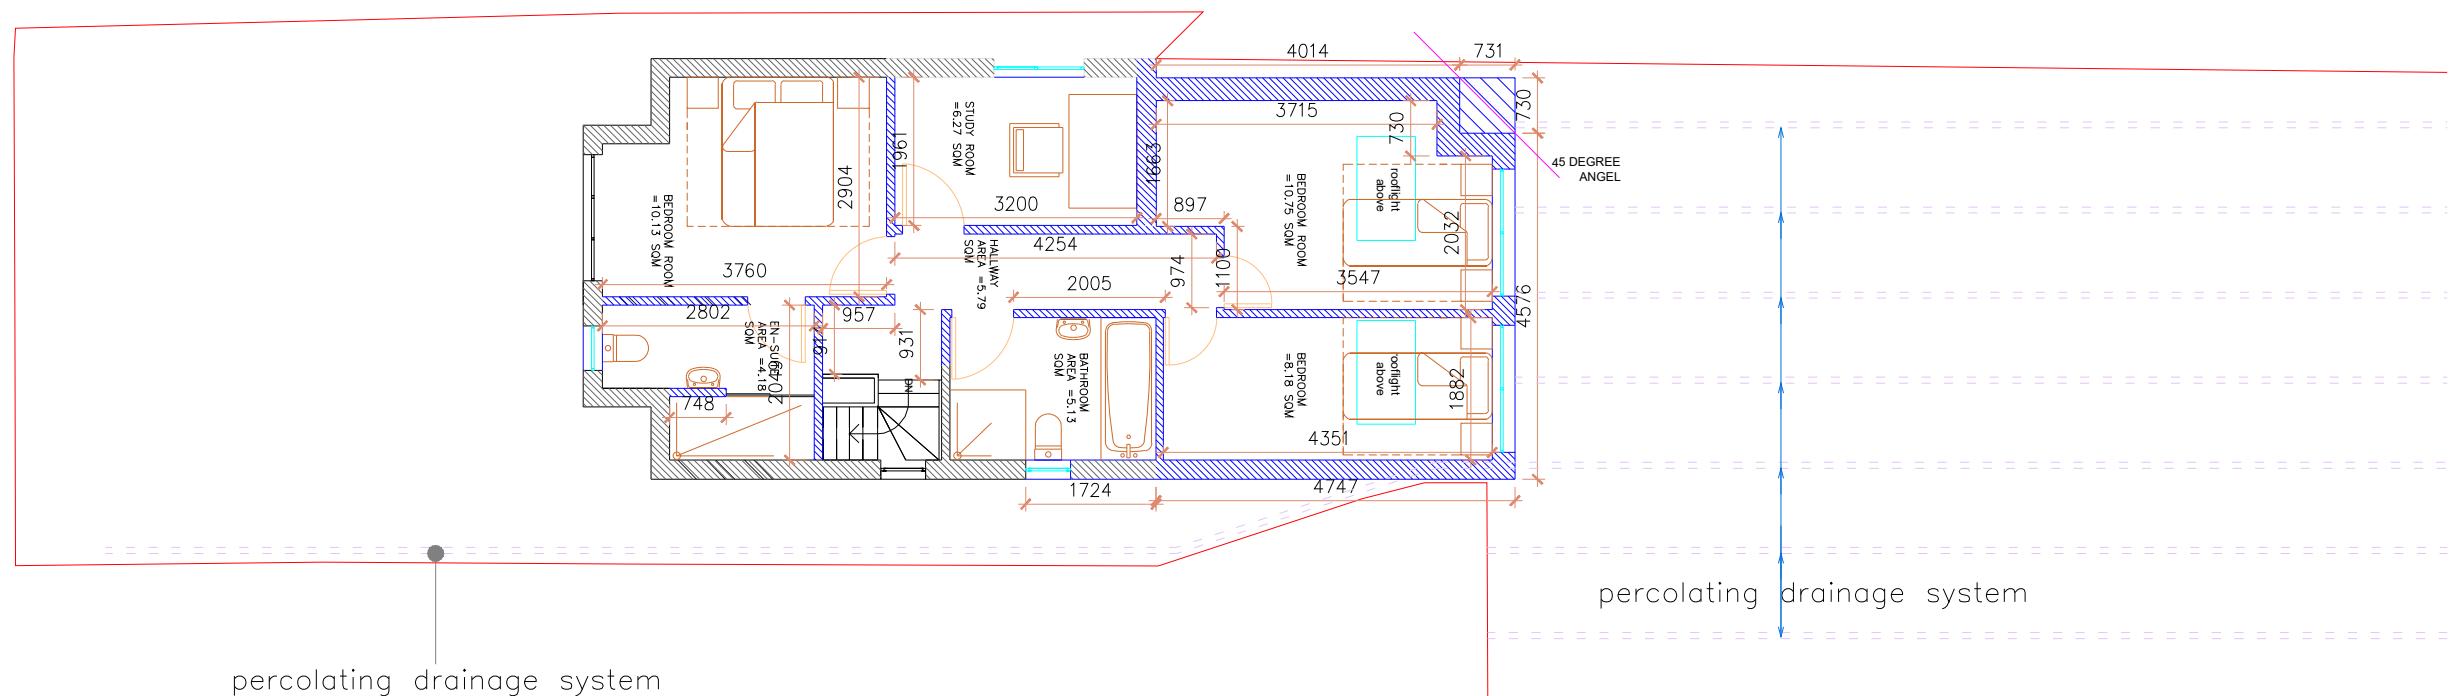

13 PROPOSED FIRST FLOOR PLAN

SCALE 1:100 @ A3

PREVIOUS APPLICATION
FOR OUTBUILDING WILL
NO LONGER GO AHEAD

