

**Existing Outbuilding Floor Plan**  
Scale 1:50

GENERAL NOTES:  
 1. ALL DIMENSIONS ARE IN MILLIMETER.  
 2. VERIFY ALL DIMENSIONS AND CONDITIONS BEFORE BUILDING OR  
 STARTING CONSTRUCTION. NOTIFY THE DESIGNER IMMEDIATELY OF ANY  
 DISCREPANCY OR VARIATION.  
 3. ALL WORK TO COMPLY WITH CURRENT BUILDING REGULATIONS  
 AND CODES OF PRACTICE

Title:

## Existing Outbuilding Floor Plan


Site Address  
14 Hitherbroom  
Road,  
Hayes.  
UB3 3AA

Scale: 1:50 @A3  
Date: 03/03/2023  
Drawing No.: 2023/027 -01  
Drawn By: RO

Revision Date:  
\_\_\_\_\_  
\_\_\_\_\_  
\_\_\_\_\_  
e:mail - faluckpatel@yahoo.com  
(M) +44 (0) 7871 466 254


5 Meter  
2  
1  
0  
1:50

**Faluck Patel**

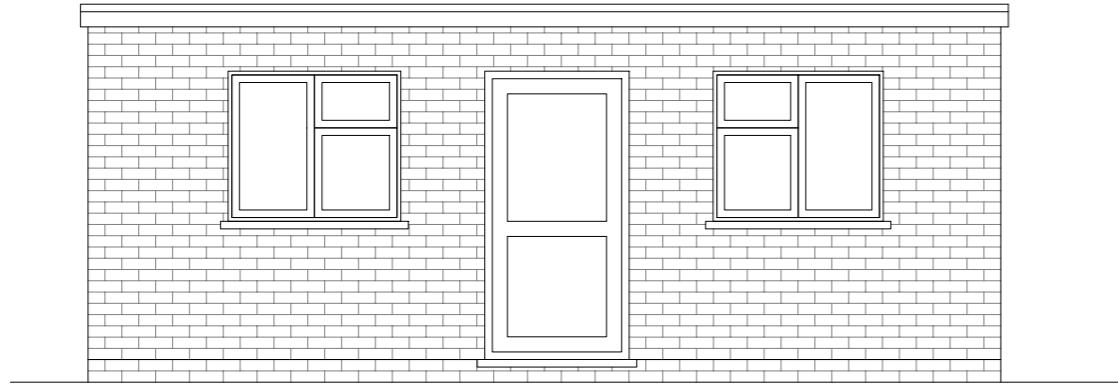


**Existing Front Elevation**

Scale 1:50

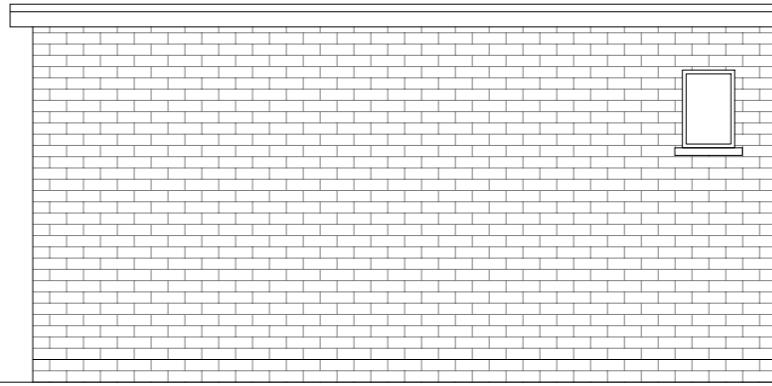


**Existing Side Elevation**

Scale 1:50

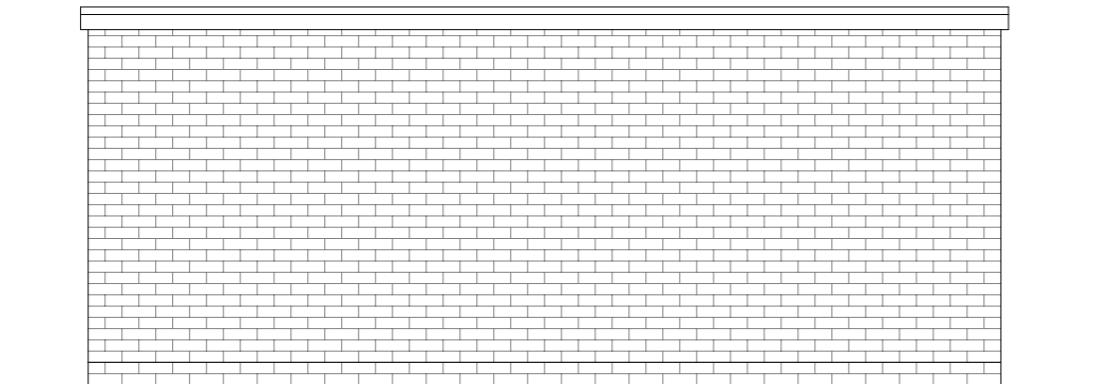

**Existing Rear Elevation**

Scale 1:50

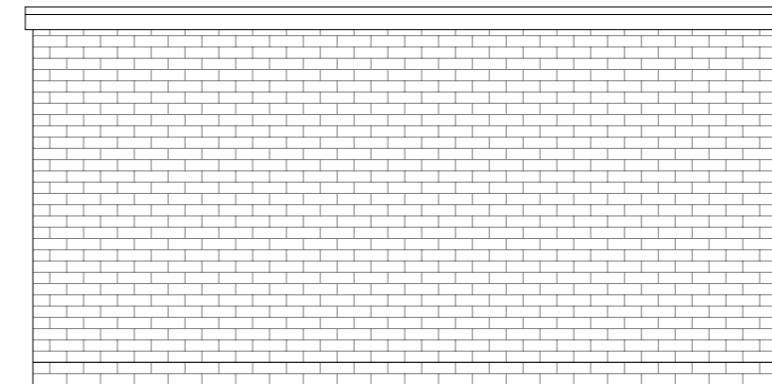

**Existing Side Elevation**

Scale 1:50



GENERAL NOTES:

1. ALL DIMENSIONS ARE IN MILLIMETER.
2. VERIFY ALL DIMENSIONS AND CONDITIONS BEFORE BUILDING OR STARTING CONSTRUCTION. NOTIFY THE DESIGNER IMMEDIATELY OF ANY DISCREPANCY OR VARIATION.
3. ALL WORK TO COMPLY WITH CURRENT BUILDING REGULATIONS AND CODES OF PRACTICE


Title:

## Existing Outbuilding Elevations

Site Address  
14 Hitherbroom  
Road,  
Hayes.  
UB3 3AA

Scale: 1:50 @A3  
Date: 03/03/2023  
Drawing No.: 2023/027 -02  
Drawn By:  
RO

Revision Date:  
\_\_\_\_\_  
\_\_\_\_\_  
\_\_\_\_\_  
e:mail -  
faluckpatel@yahoo.com  
(M) +44 (0) 7871 466 254

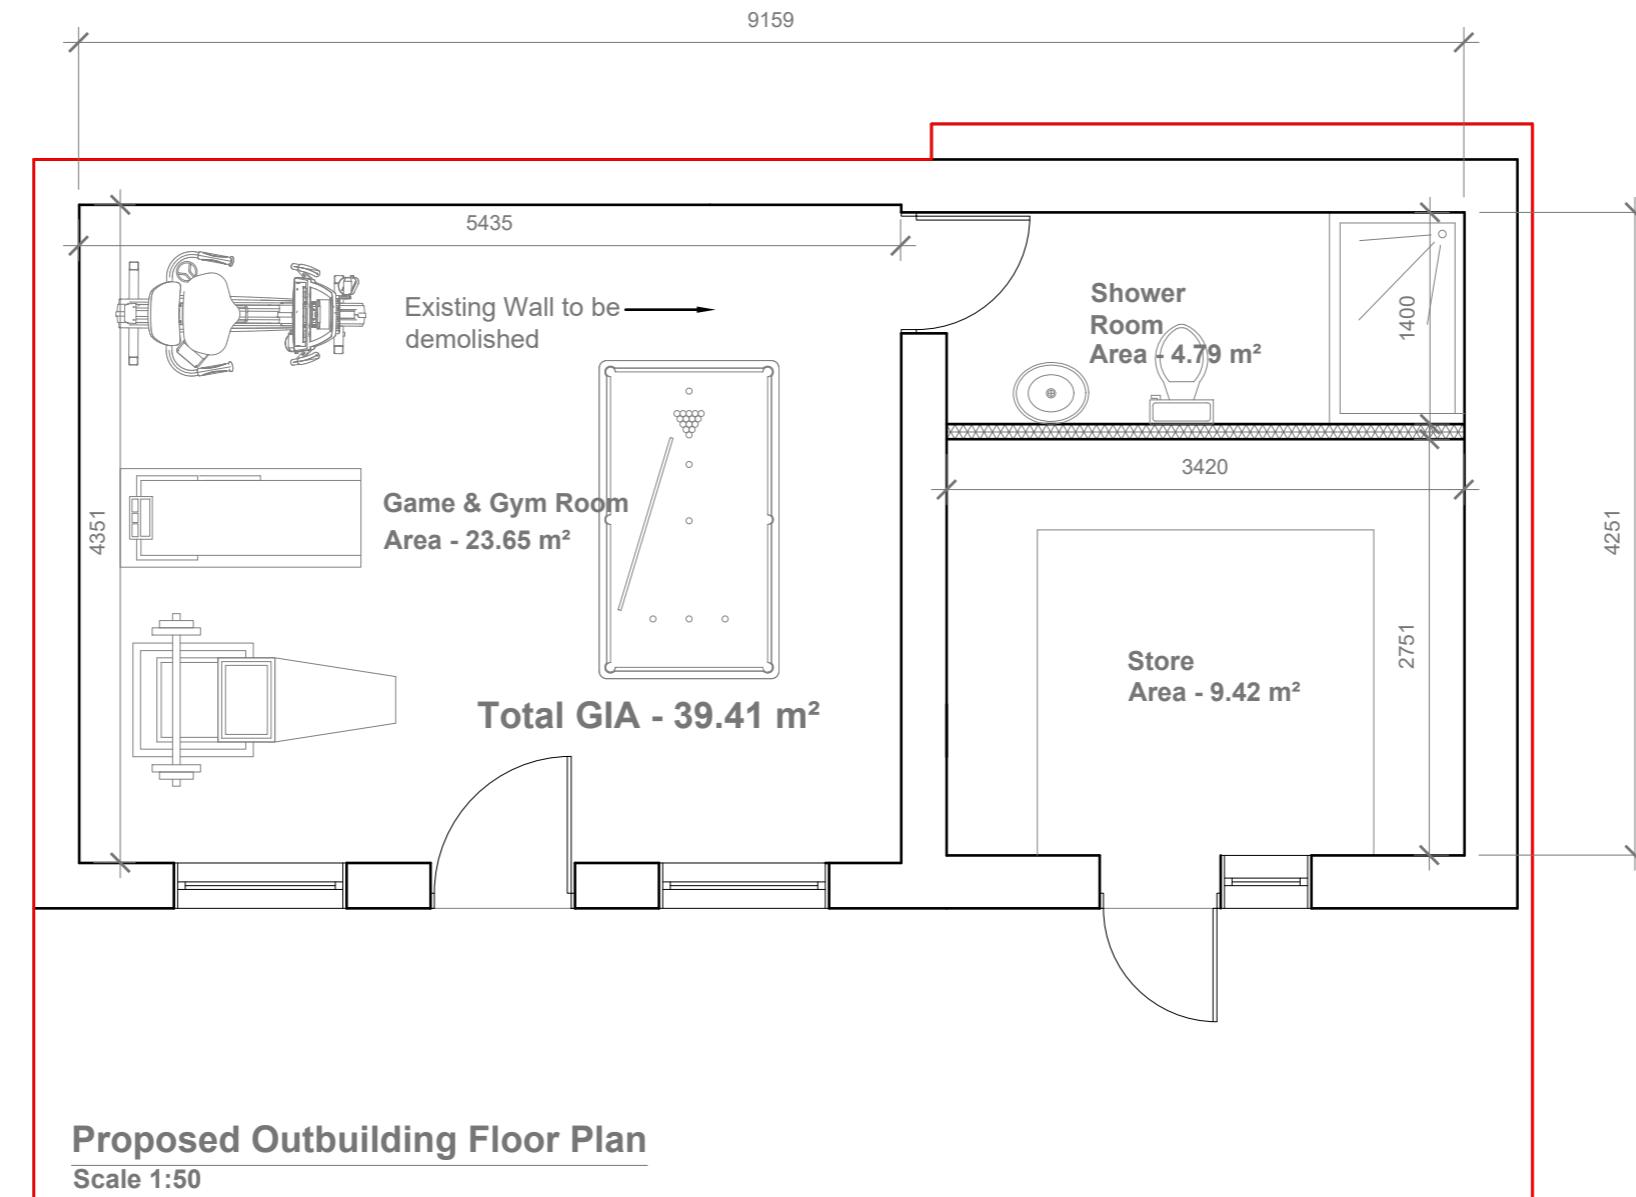

GENERAL NOTES:

1. ALL DIMENSIONS ARE IN MILLIMETER.
2. VERIFY ALL DIMENSIONS AND CONDITIONS BEFORE BUILDING OR STARTING CONSTRUCTION. NOTIFY THE DESIGNER IMMEDIATELY OF ANY DISCREPANCY OR VARIATION.
3. ALL WORK TO COMPLY WITH CURRENT BUILDING REGULATIONS AND CODES OF PRACTICE

Title:

Proposed Outbuilding Floor Plan - C


Site Address  
14 Hitherbroom  
Road,  
Hayes.  
UB3 3AA

Scale: 1:50 @A3  
Date: 03/03/2023  
Drawing No.: 2023/027 -03  
Drawn By: RO

Revision Date:  
\_\_\_\_\_  
\_\_\_\_\_  
\_\_\_\_\_  
e:mail - faluckpatel@yahoo.com  
(M) +44 (0) 7871 466 254


Proposed External Finish Materials to Match Existing External Finish Materials

Proposed Flank Wall Window to be Obscure Glazed and Non Opening below 1.7m from FFL

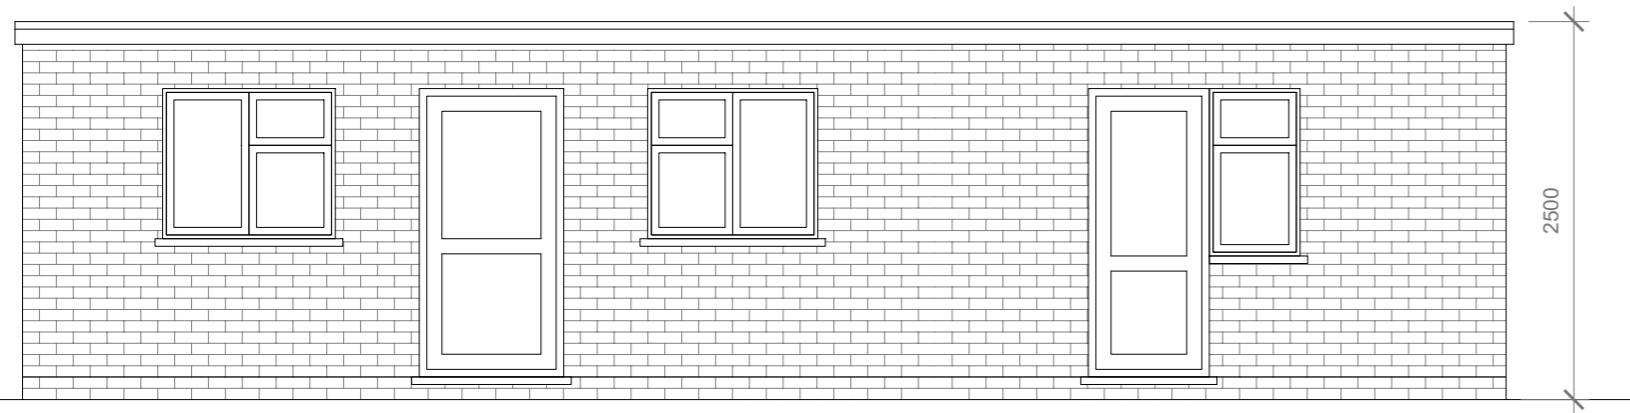


**Proposed Front Elevation**

Scale 1:50

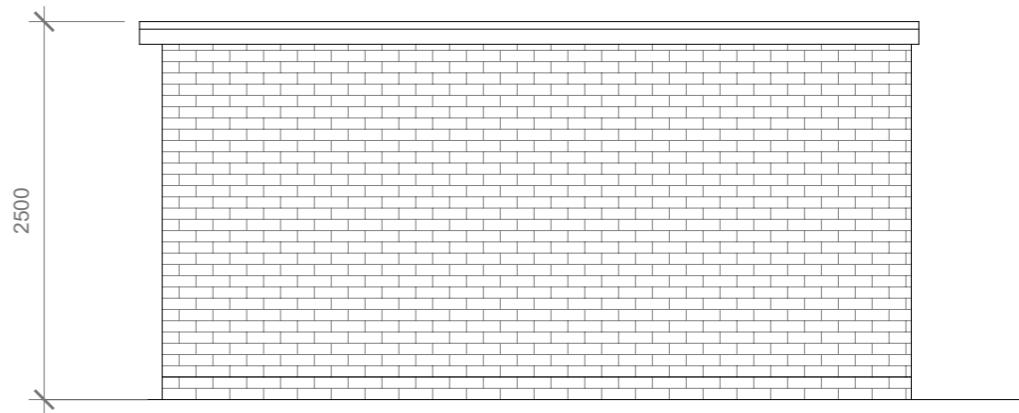


**Proposed Side Elevation**

Scale 1:50

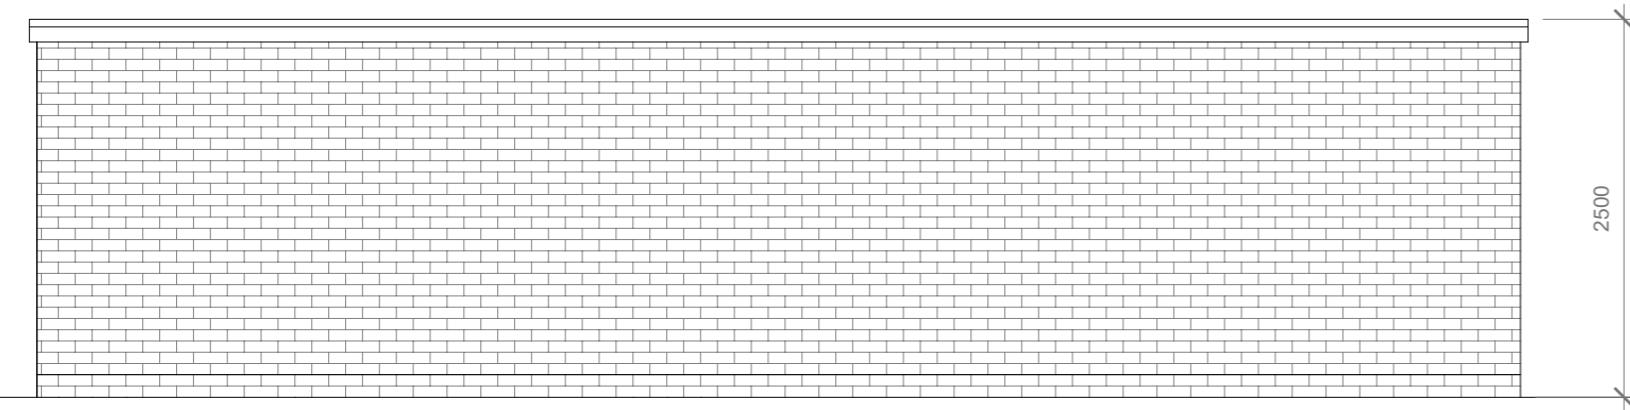

**Proposed Rear Elevation**

Scale 1:50

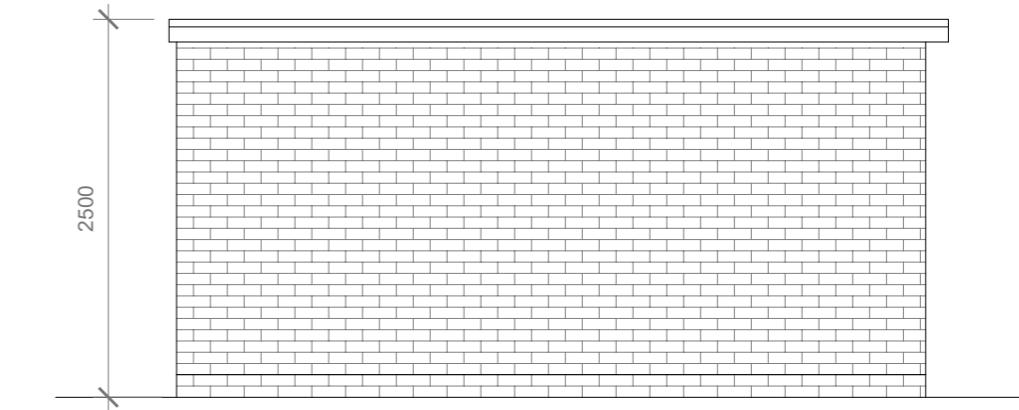

**Proposed Side Elevation**

Scale 1:50

5 Meter  
2  
1  
0  
1:50

GENERAL NOTES:  
1. ALL DIMENSIONS ARE IN MILLIMETER.  
2. VERIFY ALL DIMENSIONS AND CONDITIONS BEFORE BUILDING OR STARTING CONSTRUCTION. NOTIFY THE DESIGNER IMMEDIATELY OF ANY DISCREPANCY OR VARIATION.  
3. ALL WORK TO COMPLY WITH CURRENT BUILDING REGULATIONS AND CODES OF PRACTICE

Title:

## Proposed Outbuilding Elevations - C

Site Address	Scale: 1:50 @A3	Revision Date:
14 Hitherbroom Road, Hayes, UB3 3AA	Date: 03/03/2023	
	Drawing No.: 2023/027 -04	
	Drawn By: RO	
	e:mail - faluckpatel@yahoo.com (M) +44 (0) 7871 466 254	

**Faluck Patel**