

BOUNDARY LINE



1 Existing East Elevation

Scale 1:100


BOUNDARY LINE



2 Existing West Elevation

Scale 1:100


BOUNDARY LINE

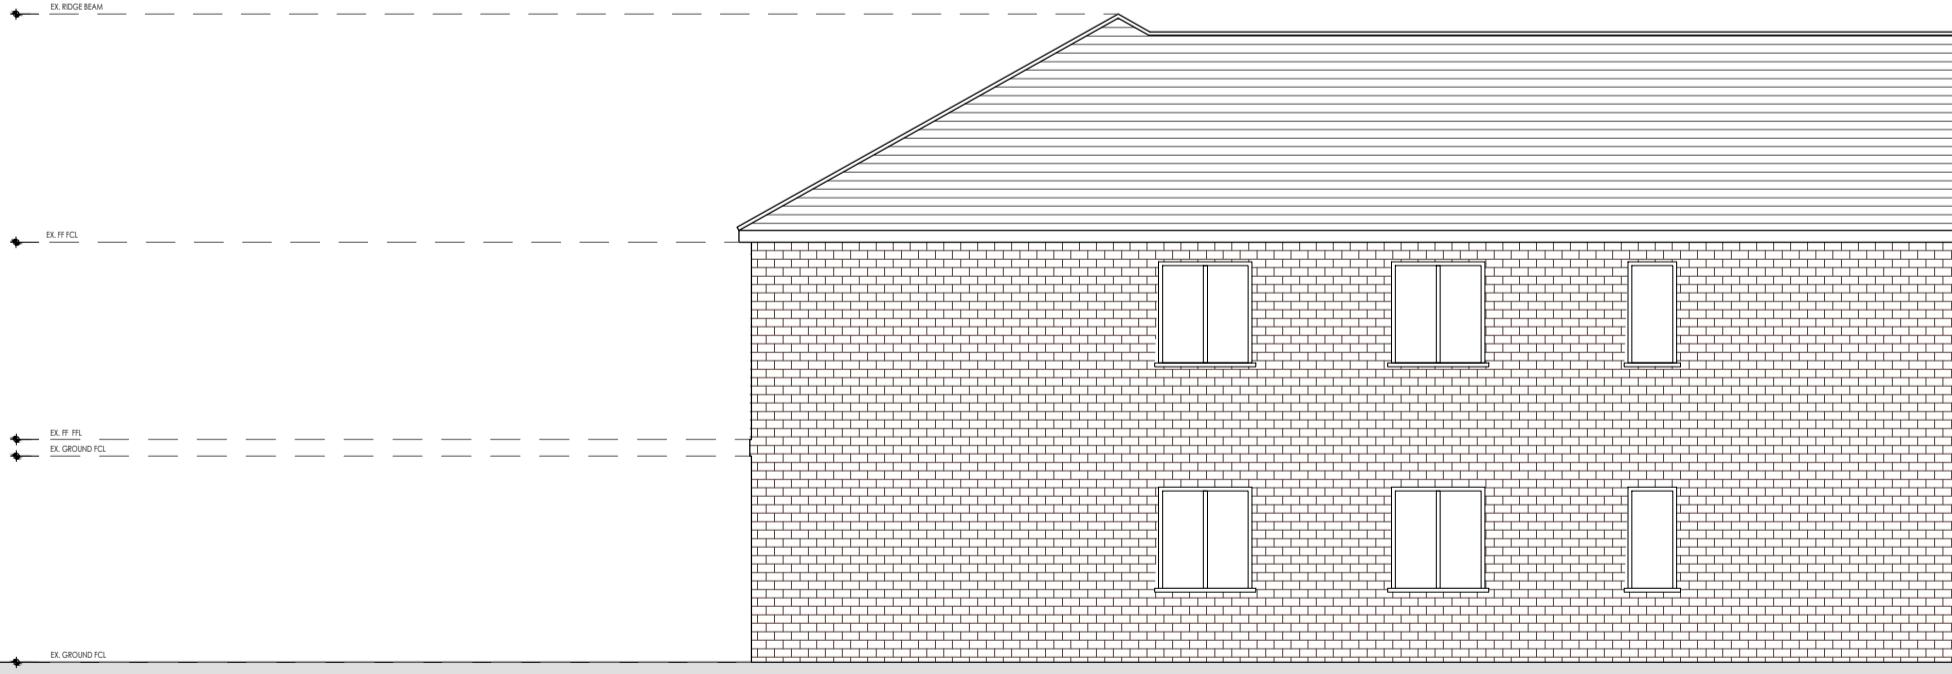

3 Existing South Elevation


Scale 1:100

BOUNDARY LINE

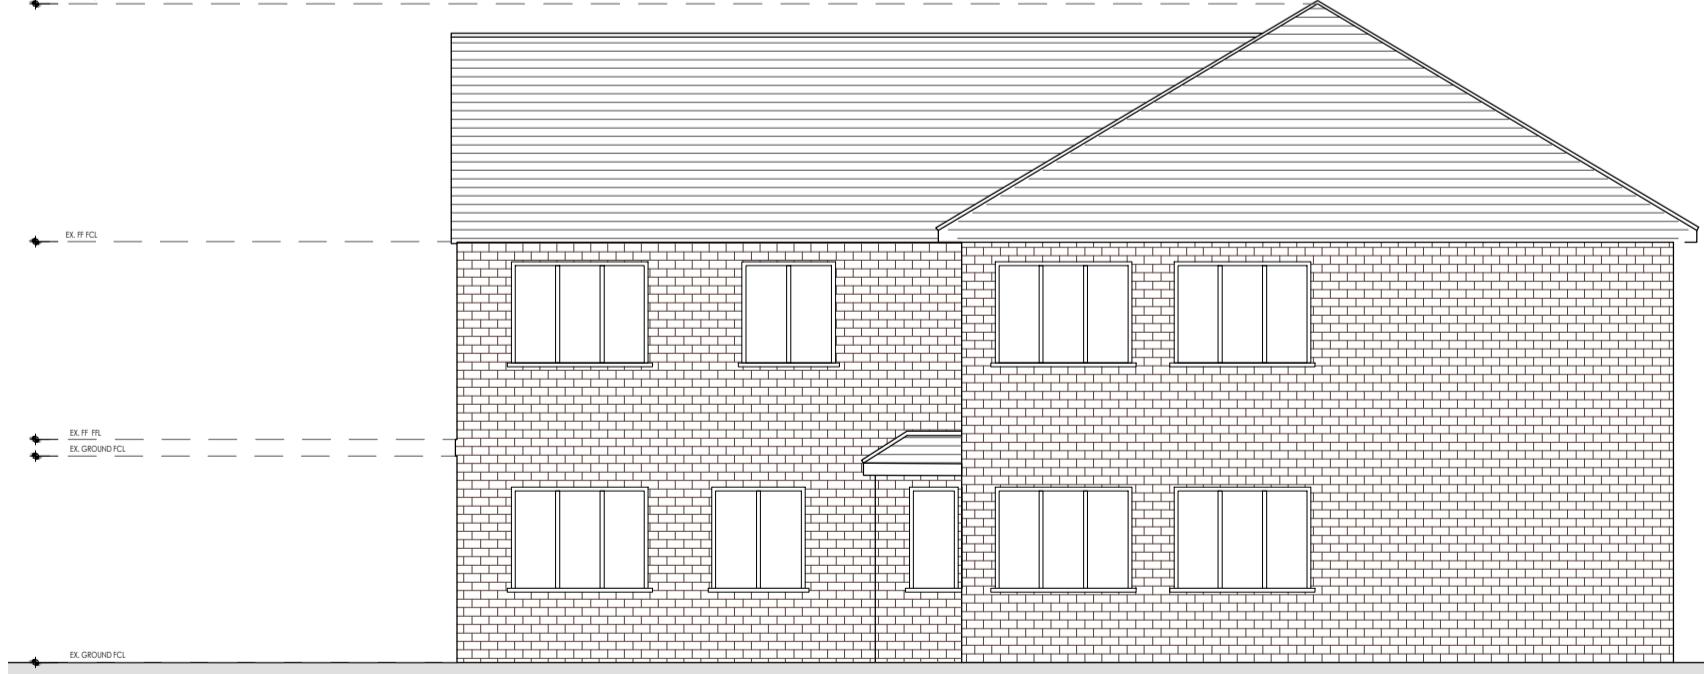

4 Existing North Elevation

Scale 1:100
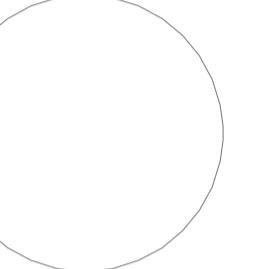
<p>Notes:</p> <ol style="list-style-type: none"> 1. Drawing must be used solely for the status indicated only 2. All dimensions and setting out shall be checked and confirmed and any discrepancies to be reported to the Architect prior to commencement of any work. 3. This is a CAD Drawing. Under no circumstances shall manual alterations be made. Fitted dimensions take preference to scale. 4. All work and materials to be in accordance with current statutory legislation, relevant codes of practice and British Standards. <p>Disclaimer: The hard copy accompanying this electronic date is the legal. Copyright is Reserved.</p>		
 Copyright is Reserved. © Copying or reproduction of this drawing or any electronic data without the written permission of 'Seesaw Studios' is not permitted. All rights reserved.		
Rev:	Description:	Date:
A	Revised proposal & submission	21/06/23

Seesaw Studios

Albert House,
256-260 Old Street, London,
EC1V 9NN, United Kingdom
+44 (0) 20 7254 5671
seesaw-studios.com
info@seesaw-studios.com

Client:
Rouhi Marwan Al Khateeb

Project:
Oakley Court, 80A The Crescent,
Harlington, UB3 5NS

Drawing Title:
Existing Elevations

Date:	Drawing Status:
-------	-----------------

May 2021	Planning
----------	----------

Drawing Number:	Revision
-----------------	----------

SE 1607 - 04/P1	A
-----------------	---

Scale:	Drawn By:
--------	-----------

1:100 @ A1	TK
------------	----

SCALE BAR 1:100

