



1 Proposed Ground Floor Plan

Scale 1:100




2 Proposed First Floor Plan

Scale 1:100

<p><b>Notes:</b></p> <ol style="list-style-type: none"> <li>1. Drawing must be used solely for the status indicated only</li> <li>2. All dimensions and setting out shall be checked and confirmed and any discrepancies to be reported to the Architect prior to commencement of any work.</li> <li>3. This is a CAD Drawing. Under no circumstances shall manual alterations be made. Figured dimensions take preference to scale.</li> <li>4. All work and materials to be in accordance with current statutory legislation, relevant codes of practice and British Standards.</li> <li>5. Drawing to be read in accordance with relevant consultants and sub-contractors drawings and specifications.</li> </ol> <p><b>Disclaimer:</b> The hard copy accompanying the electronic date is the legal. Copyright is Reserved.</p>		
<p>Copyright is Reserved. © Copying or reproduction of this drawing or any electronic data without the written permission of 'Seesaw Studios' is not permitted. All rights reserved.</p>		


Rev: Description: Date:

A Revised proposal & submission 21/06/23

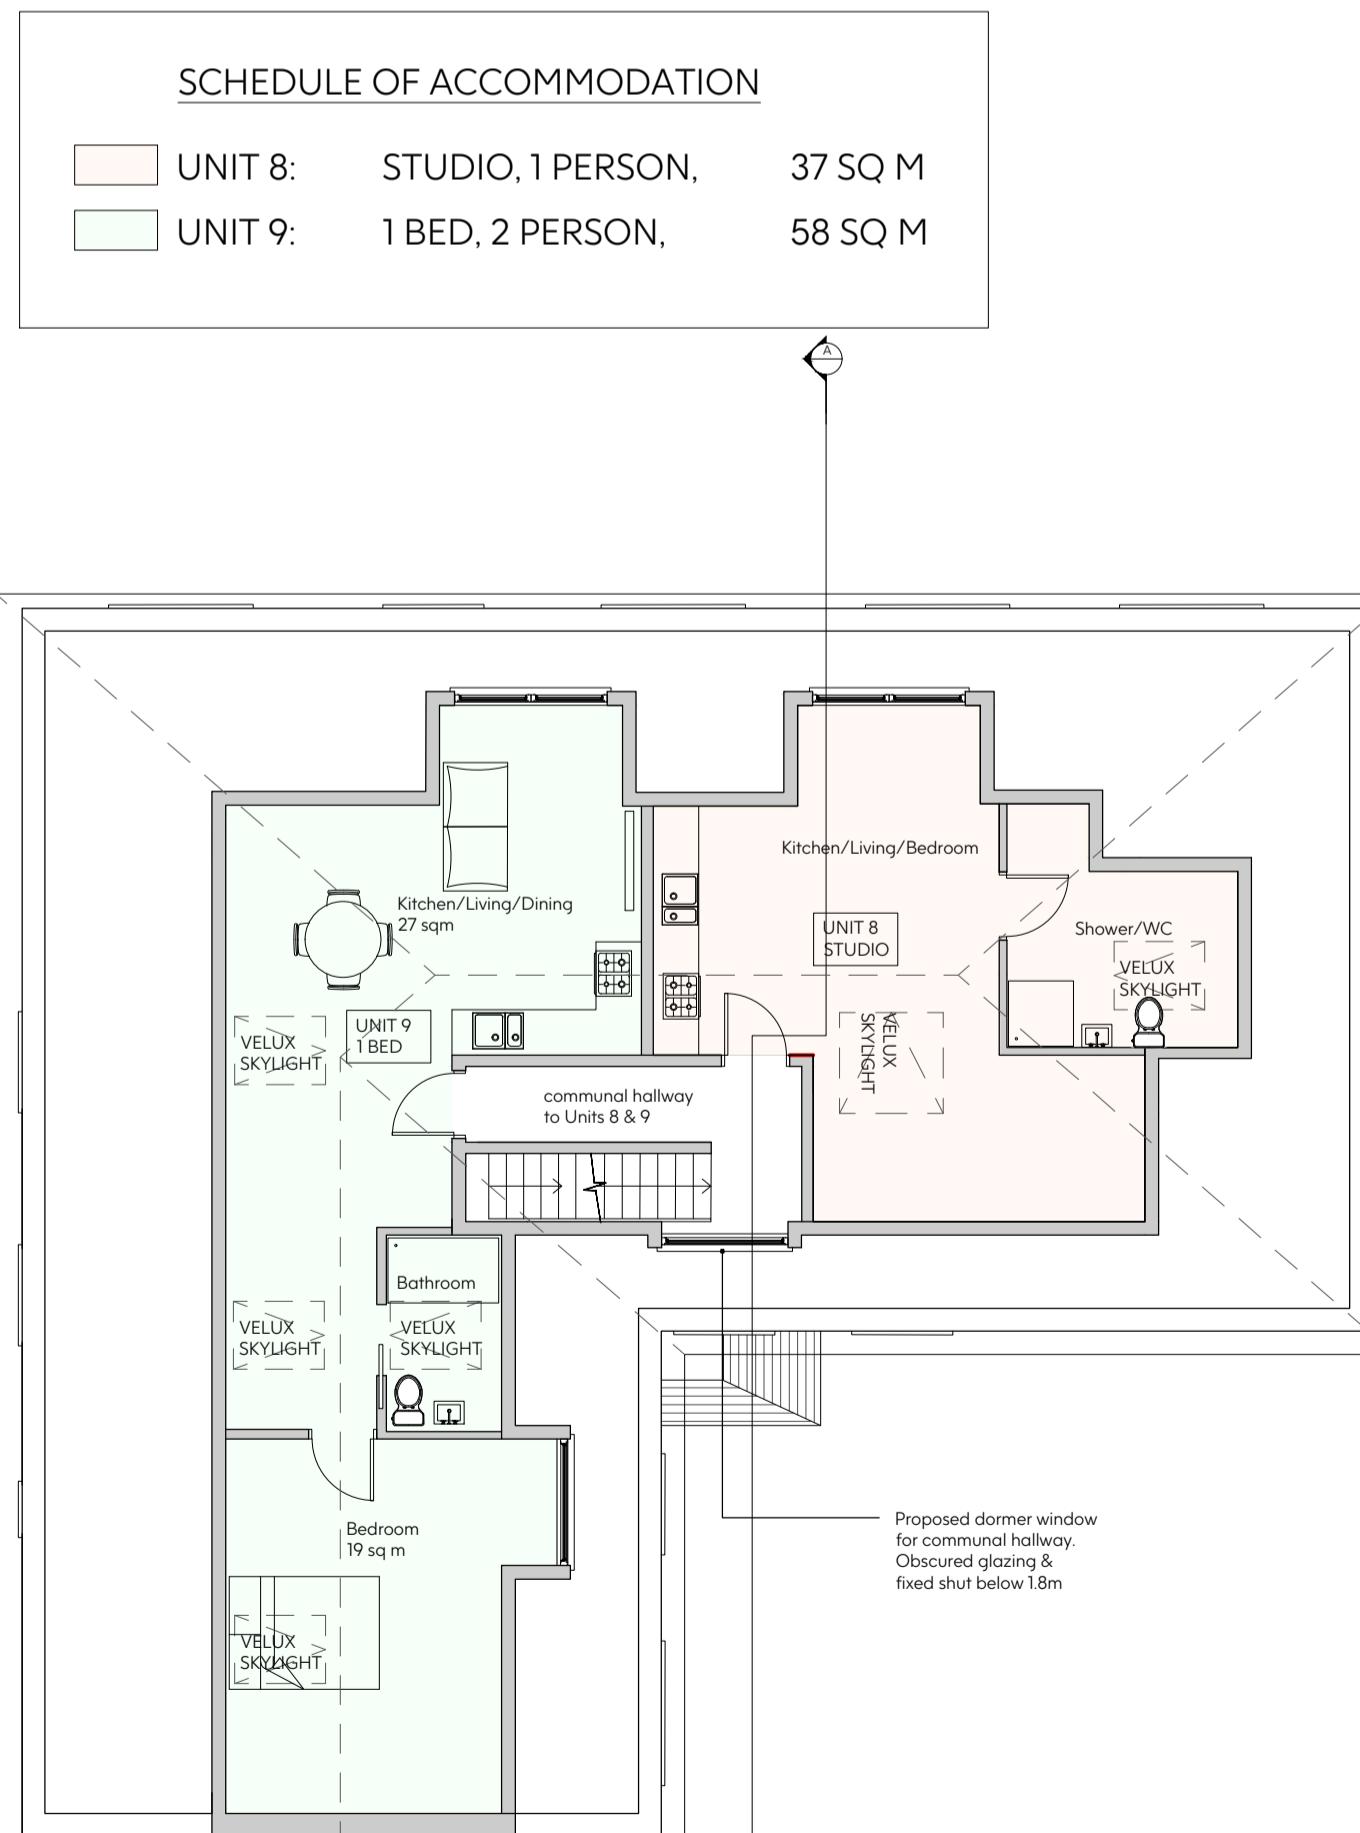

3 Proposed Second Floor Plan

Scale 1:100

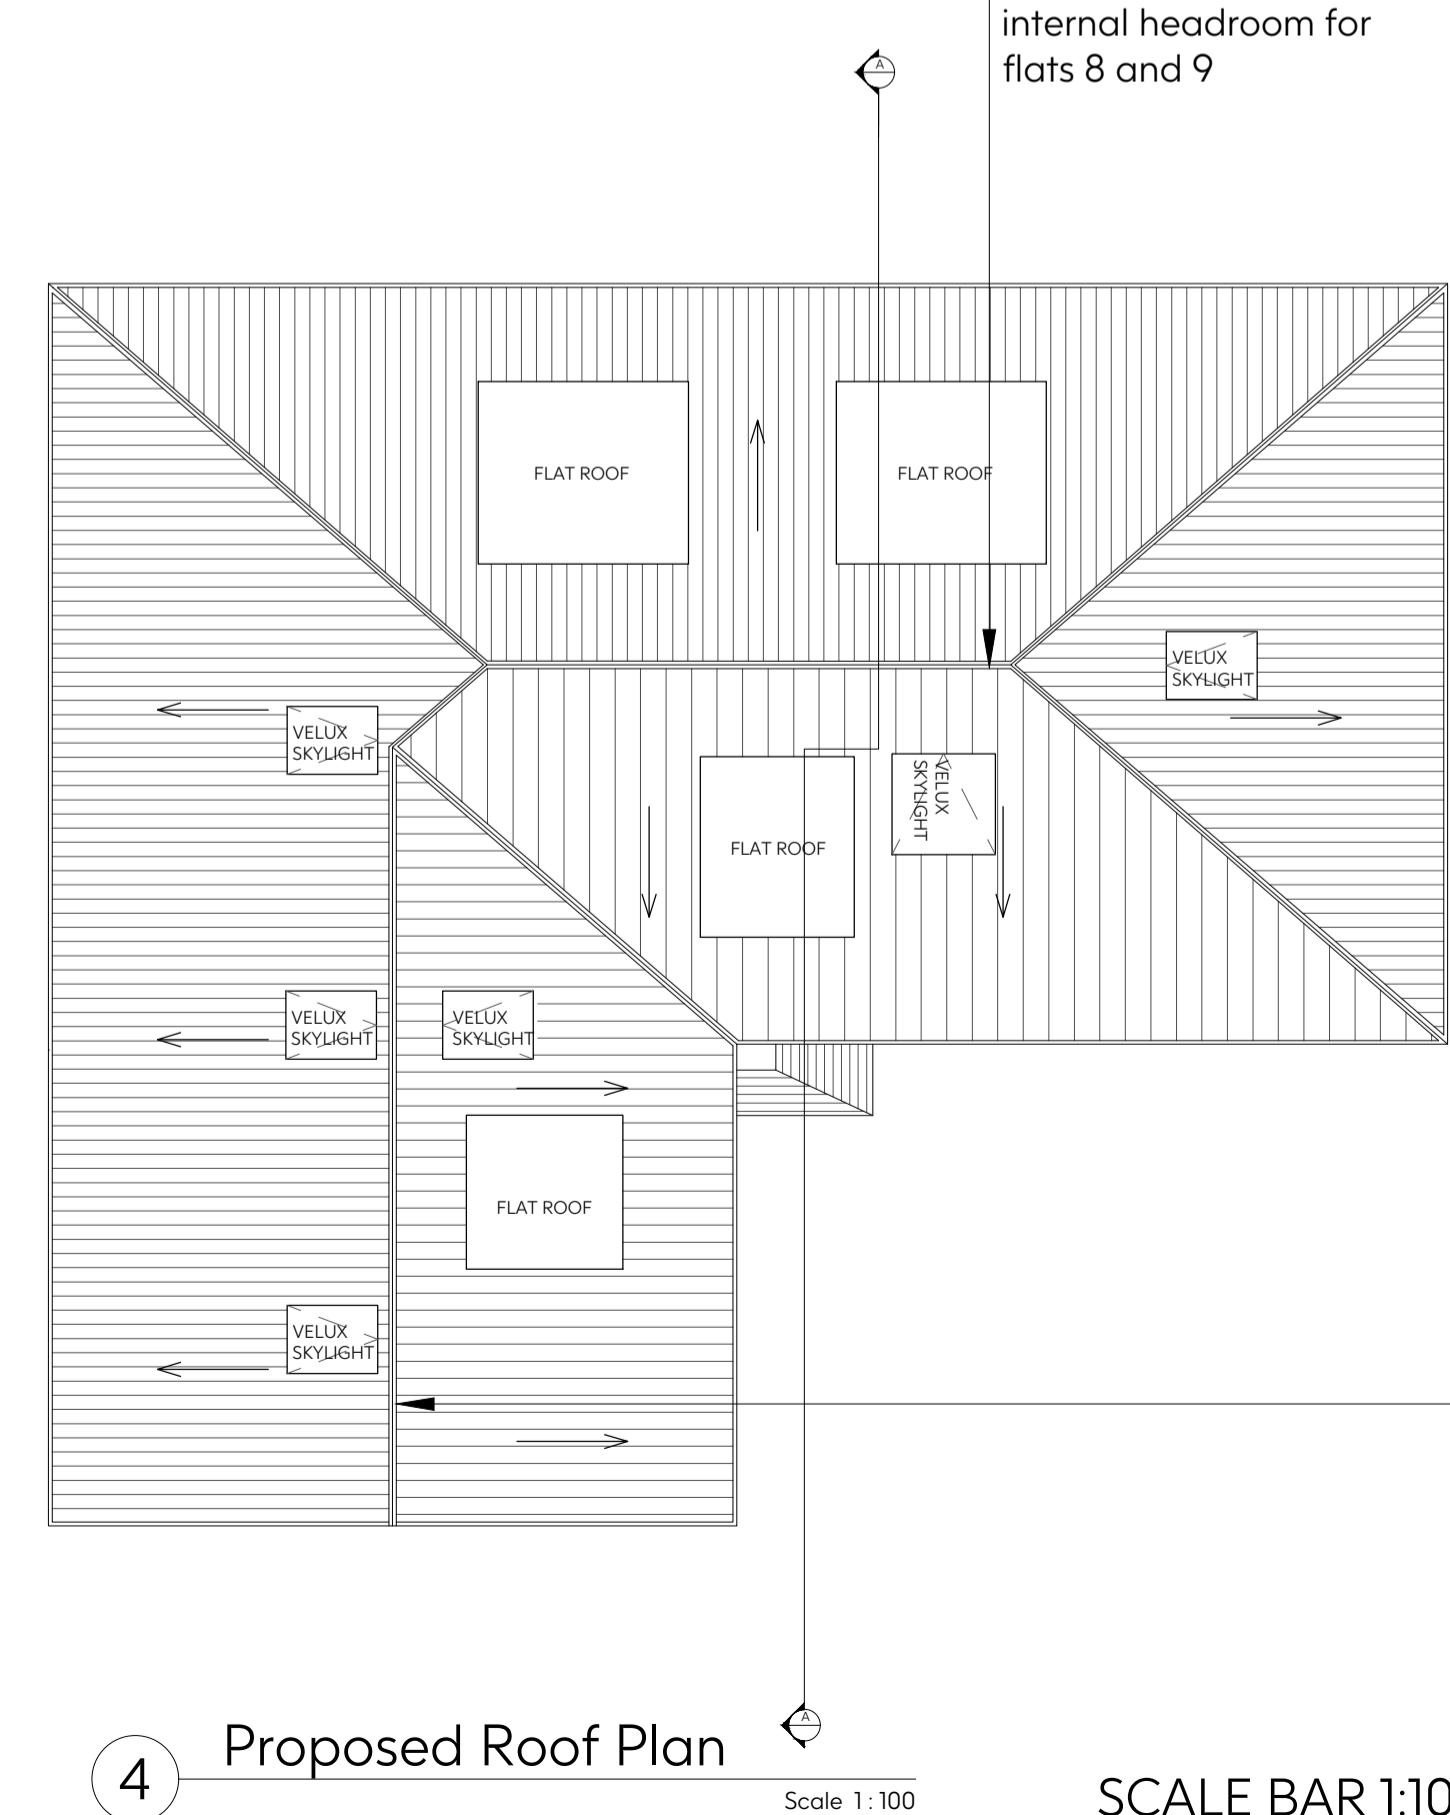

4 Proposed Roof Plan

Scale 1:100

SCALE BAR 1:100



Seesaw  
Studios

Albert House,  
256-260 Old Street, London,  
EC1V 9NN, United Kingdom

+44 (0) 20 7254 5671  
seesaw-studios.com  
info@seesaw-studios.com

**Client:**  
Rouhi Marwan Al Khateeb

**Project:**  
Oakley Court, 80A The Crescent,  
Harlington, UB3 5NS

**Drawing Title:**  
Proposed Floor Plans

Date: Drawing Status:

May 2021 Planning

Drawing Number: Revision

SE 1607 - 06/P1 A

Scale: Drawn By:

1:100 @ A1 TK