




1 Proposed Ground Floor Plan

Scale 1:100


SCHEDULE OF ACCOMMODATION		
UNIT 8:	STUDIO, 1 PERSON.	37.6 SQ M
UNIT 9:	STUDIO, 1 PERSON.	39 SQ M

SCHEDULE OF ACCOMMODATION		
UNIT 8:	GROSS INTERNAL AREA	37.6 SQ M
	GROSS INTERNAL HEIGHT OF MINIMUM 2.5M = 32.6 SQ M	
	PERCENTAGE: 32.6 / 37.6 = 86.7%	PASS (ABOVE 75%)
UNIT 9:	GROSS INTERNAL AREA	39 SQ M
	GROSS INTERNAL HEIGHT OF MINIMUM 2.5M = 29.2 SQ M	
	PERCENTAGE: 29.5 / 39 = 75.6%	PASS (ABOVE 75%)

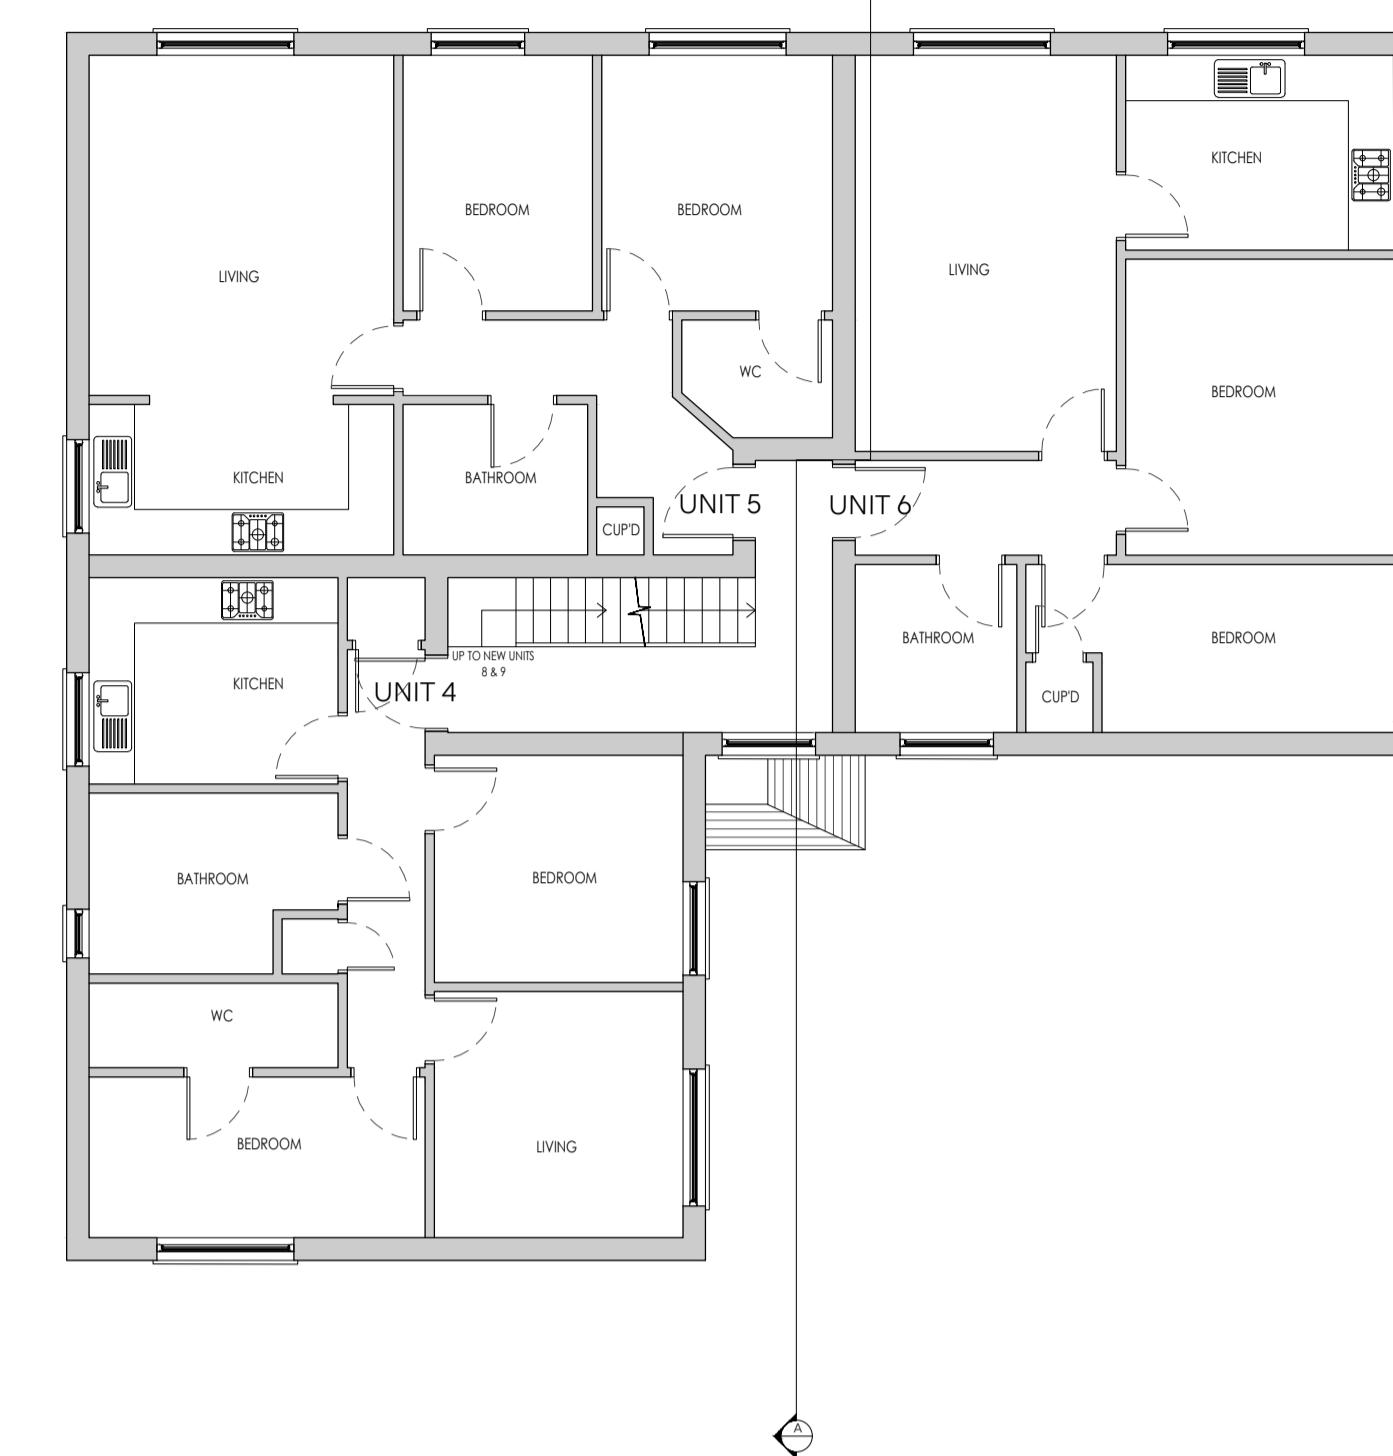


2 Proposed First Floor Plan

Scale 1:100

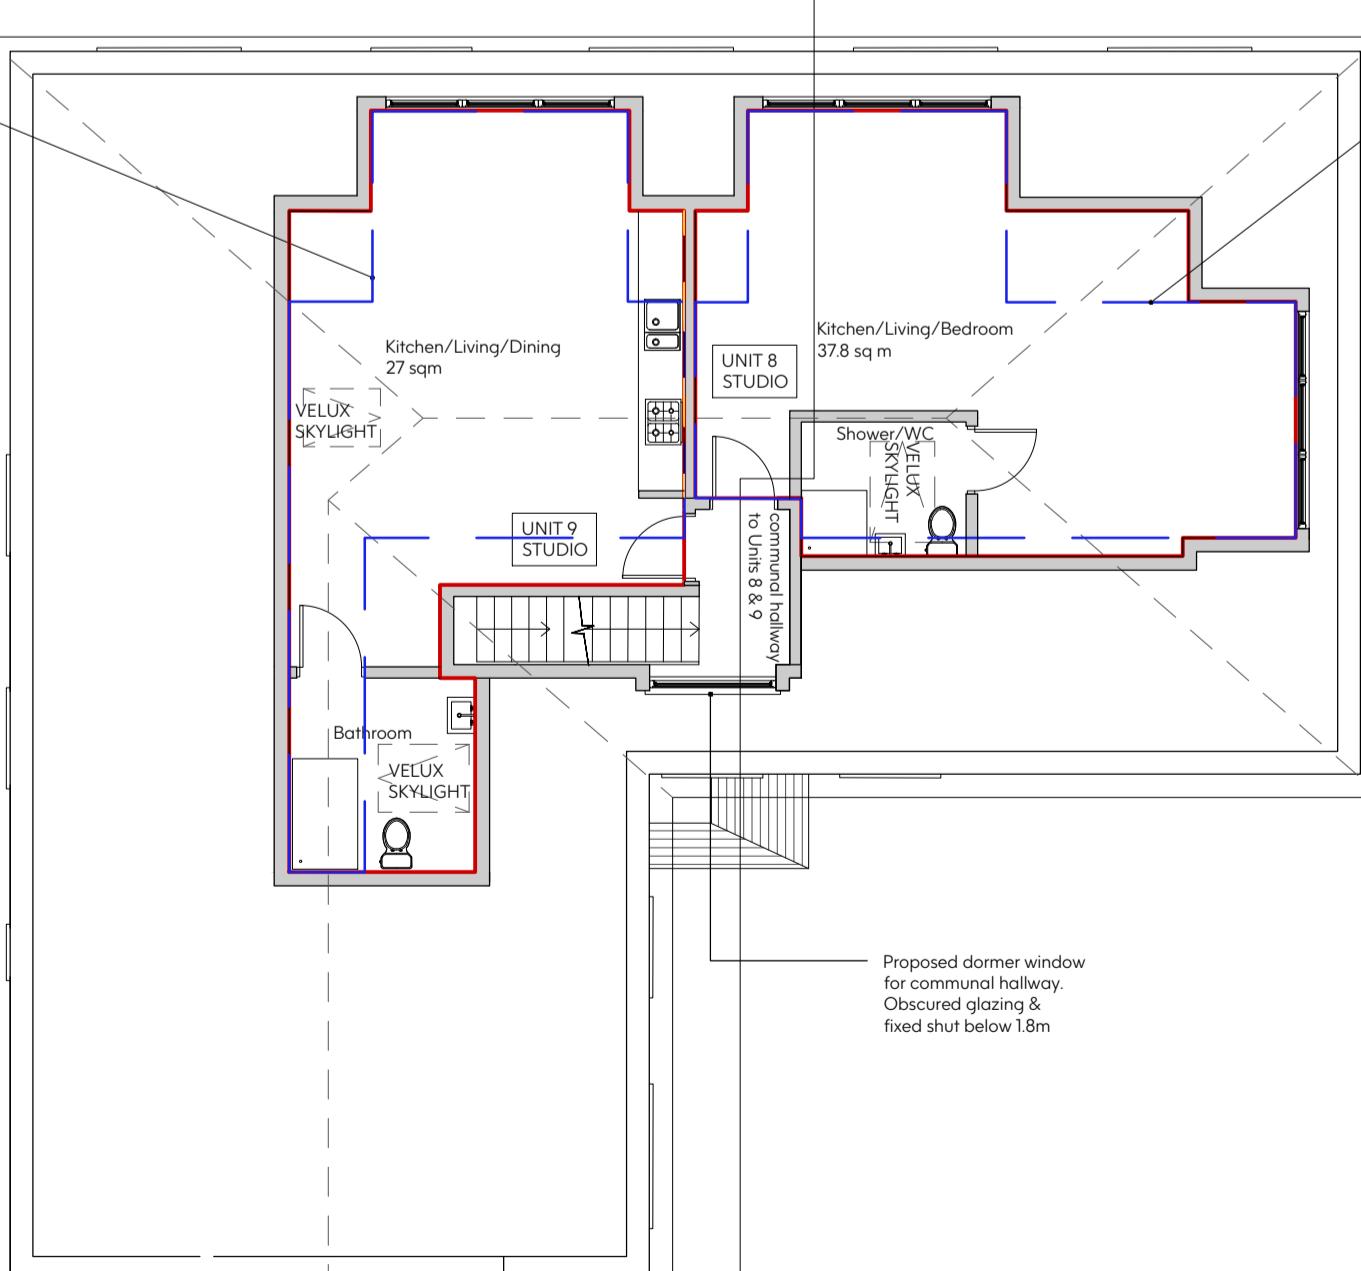

3 Proposed Second Floor Plan


Scale 1:100

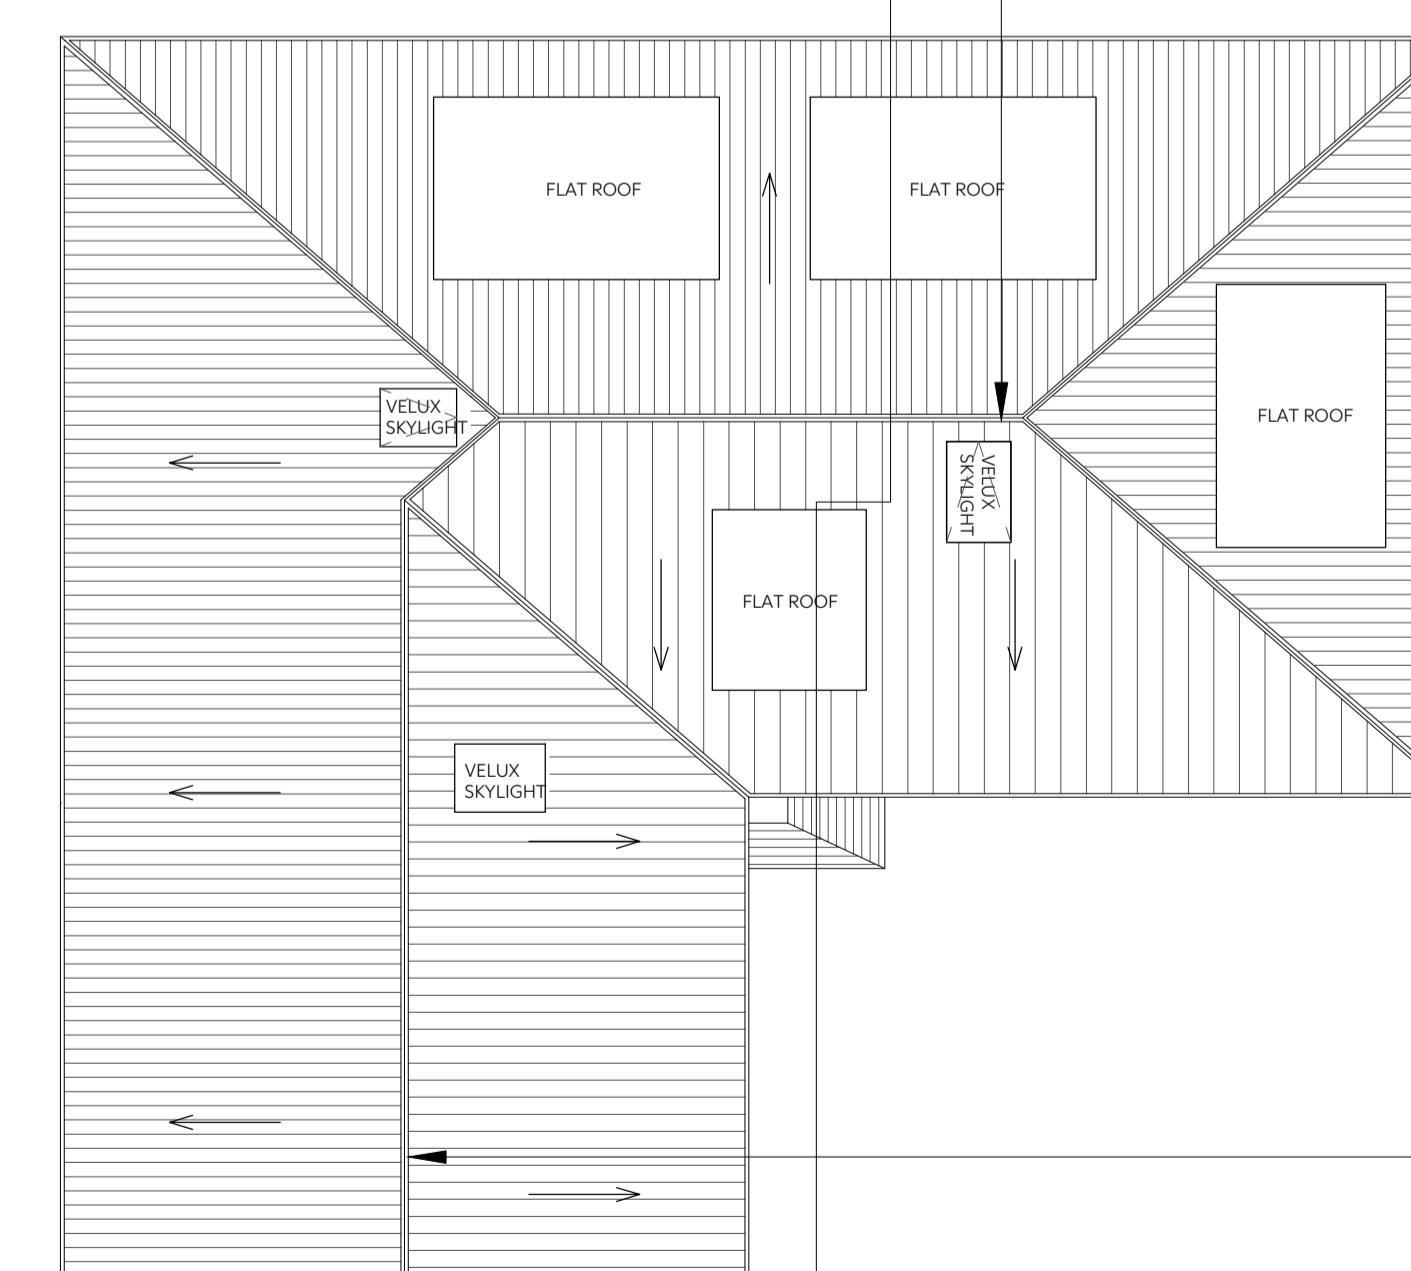


4 Proposed Roof Plan

Scale 1:100

SCALE BAR 1:100

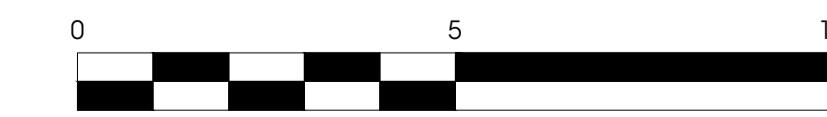

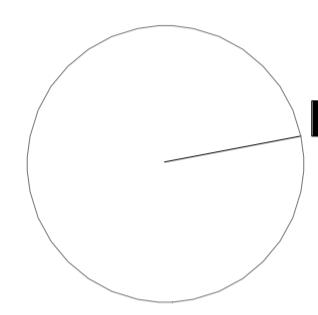Notes:		
1. Drawing must be used solely for the status indicated only		
2. All dimensions and setting out shall be checked and confirmed and any discrepancies to be reported to the Architect prior to commencement of any work.		
3. This is a CAD Drawing. Under no circumstances shall manual alterations be made. Figured dimensions take preference to scale.		
Disclaimer: The hard copy accompanying the electronic date is the legal. Copyright is Reserved.		
 Copyright is Reserved. © Copying or reproduction of this drawing or any electronic data without the written permission of Seesaw Studios is not permitted. All rights reserved.		
Rev:	Description:	Date:
A	Revised proposal & submission amendment to Unit 9 size, removal and rearrangement of one dormer. Revision to unit 8 & 9 unit size	21/06/23
B		28/11/23

Seesaw  
Studios

Albert House,  
256-260 Old Street, London,  
EC1V 9NN, United Kingdom  
+44 (0) 20 7254 5671  
seesaw-studios.com  
info@seesaw-studios.com

Client:  
Rouhi Marwan Al Khateeb

Project:  
Oakley Court, 80A The Crescent,  
Harlington, UB3 5NS

Drawing Title:  
Proposed Floor Plans

Date: Drawing Status:

May 2021 Planning

Drawing Number: Revision

SE 1607 - 06/P1 B

Scale: Drawn By:

1:100 @ A1 TK