



1 Proposed East Elevation in context

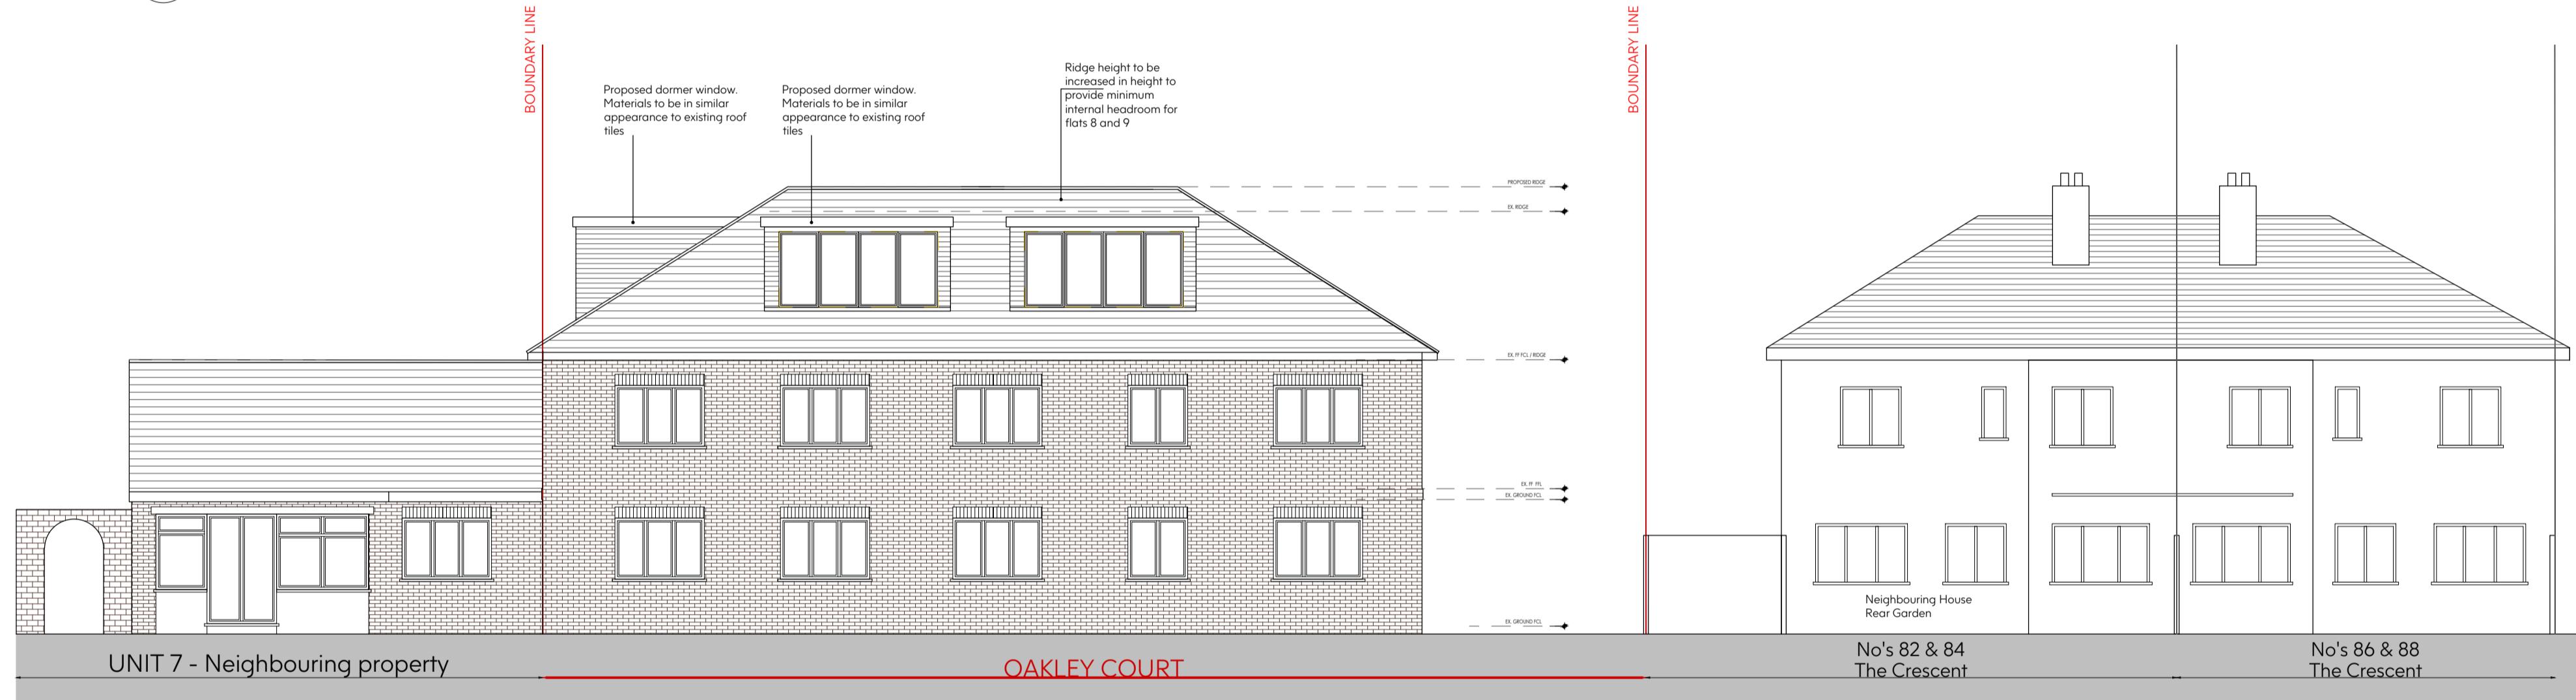


2 Proposed West Elevation in context

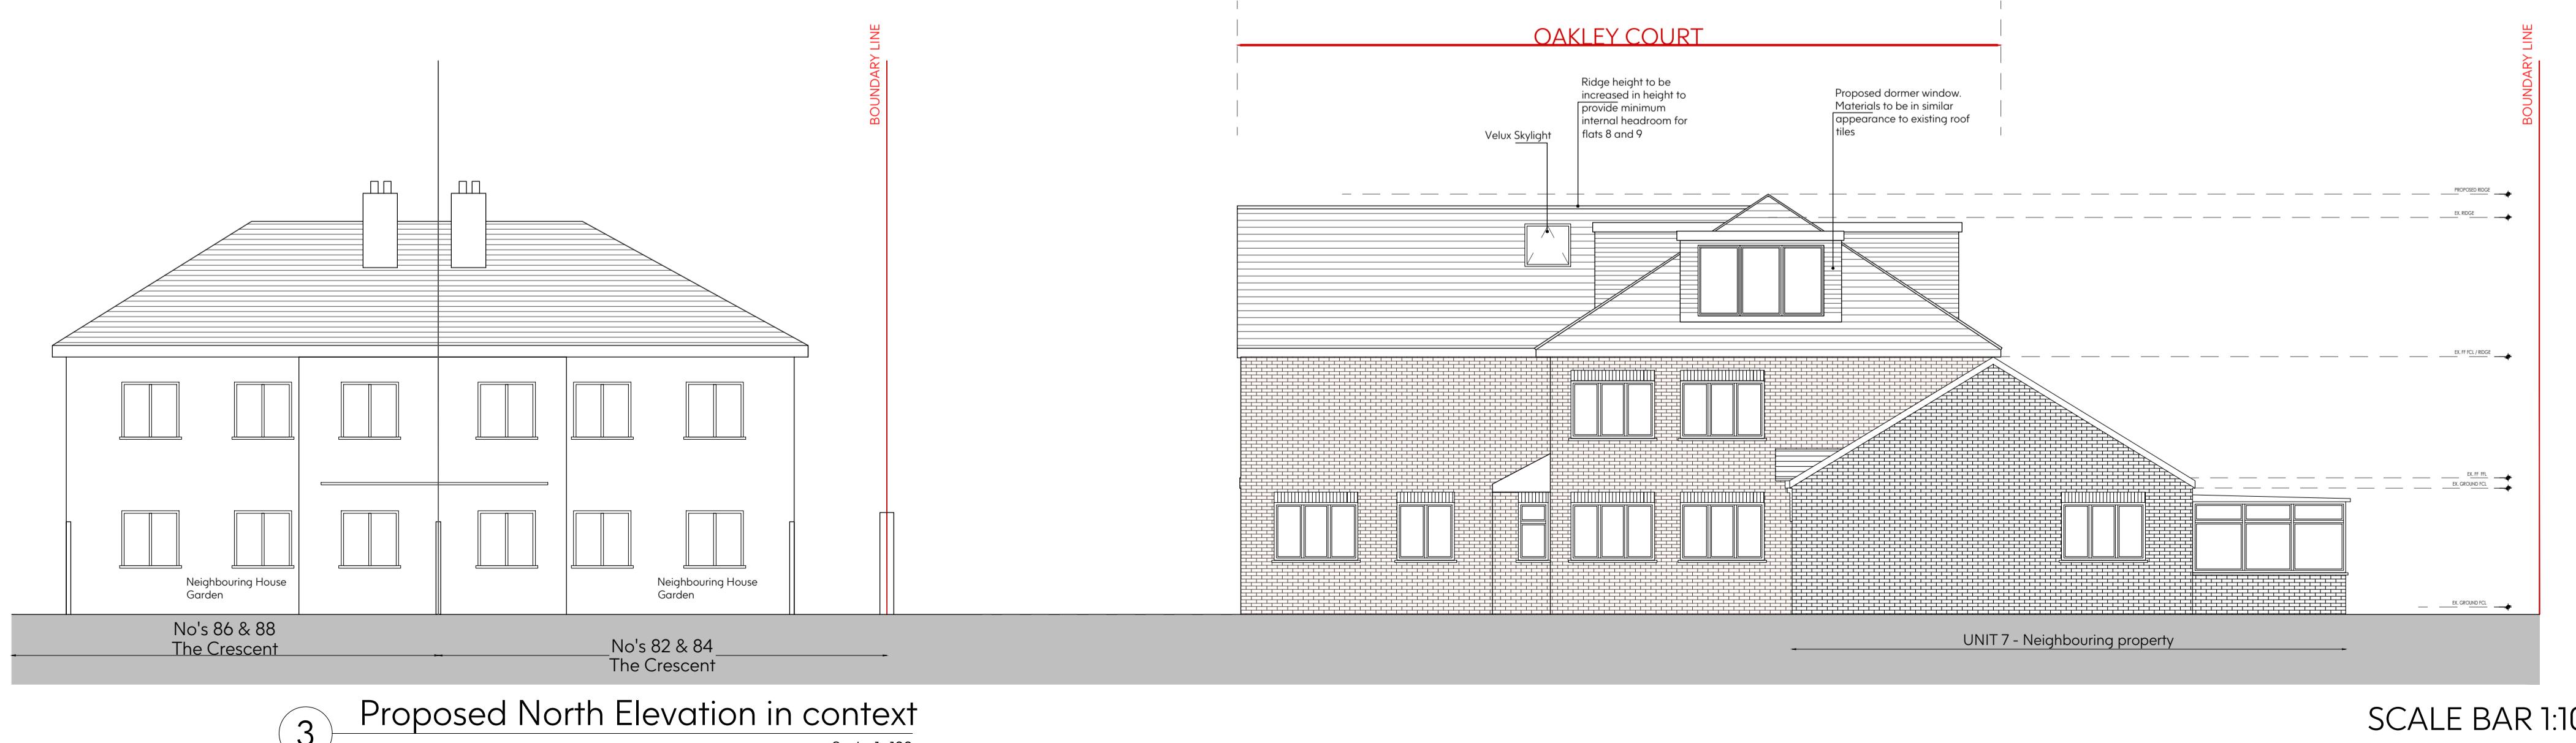

SCALE BAR 1:100

A horizontal bar chart with a scale from 0 to 10. The bar is divided into segments: a white segment from 0 to 1, a black segment from 1 to 2, a white segment from 2 to 3, a black segment from 3 to 4, a white segment from 4 to 5, and a long black segment from 5 to 10. The segments from 1 to 4 are filled with diagonal lines.
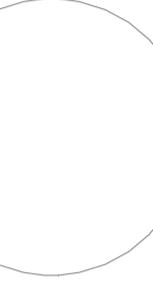
<p>Notes:</p> <p>1. Drawing must be used solely for the status indicated only</p> <p>2. All dimensions and setting out shall be checked and confirmed and any discrepancies to be reported to the Architect prior to commencement of any work.</p> <p>3. This is a CAD Drawing. Under no circumstances shall manual alterations be made. Figured dimensions take preference to scale.</p>		
		<p>4. All work and materials to be in accordance with current statutory legislation, relevant codes of practice and British Standards.</p> <p>5. Drawing to be read in accordance with relevant consultants and sub-contractors drawings and specifications.</p> <p>Disclaimer: The hard copy accompanying the electronic date is the legal. Copyright is Reserved.</p>
		<p>Copyright is Reserved.</p> <p>© Copying or reproduction of this drawing or any electronic data without the written permission of 'Seesaw Studios' is not permitted. All rights reserved.</p>
Rev:	Description:	Date:
A	Revised proposal & submission	21/06/23
B	amendment to Unit 9 size, removal and rearrangement of one dormer. Revision to unit 8 & 9 unit size	28/11/23

Seesaw Studios

Albert House,
256-260 Old Street, London,
EC1V 9NN, United Kingdom
+44 (0) 20 7254 5671
seesaw-studios.com
info@seesaw-studios.com

Project:
Oakley Court, 80A The Crescent,
Harlington, UB3 5NS

Drawing Title:

Proposed Elevations in context

Date: Drawing Status:

May 2021 Planning

Drawing Number: Revision

SE 1607 - 09/P1 B

Scale: Drawn By:

1:100 @ A1 TK