




1 Proposed Ground Floor Plan

Scale 1:100

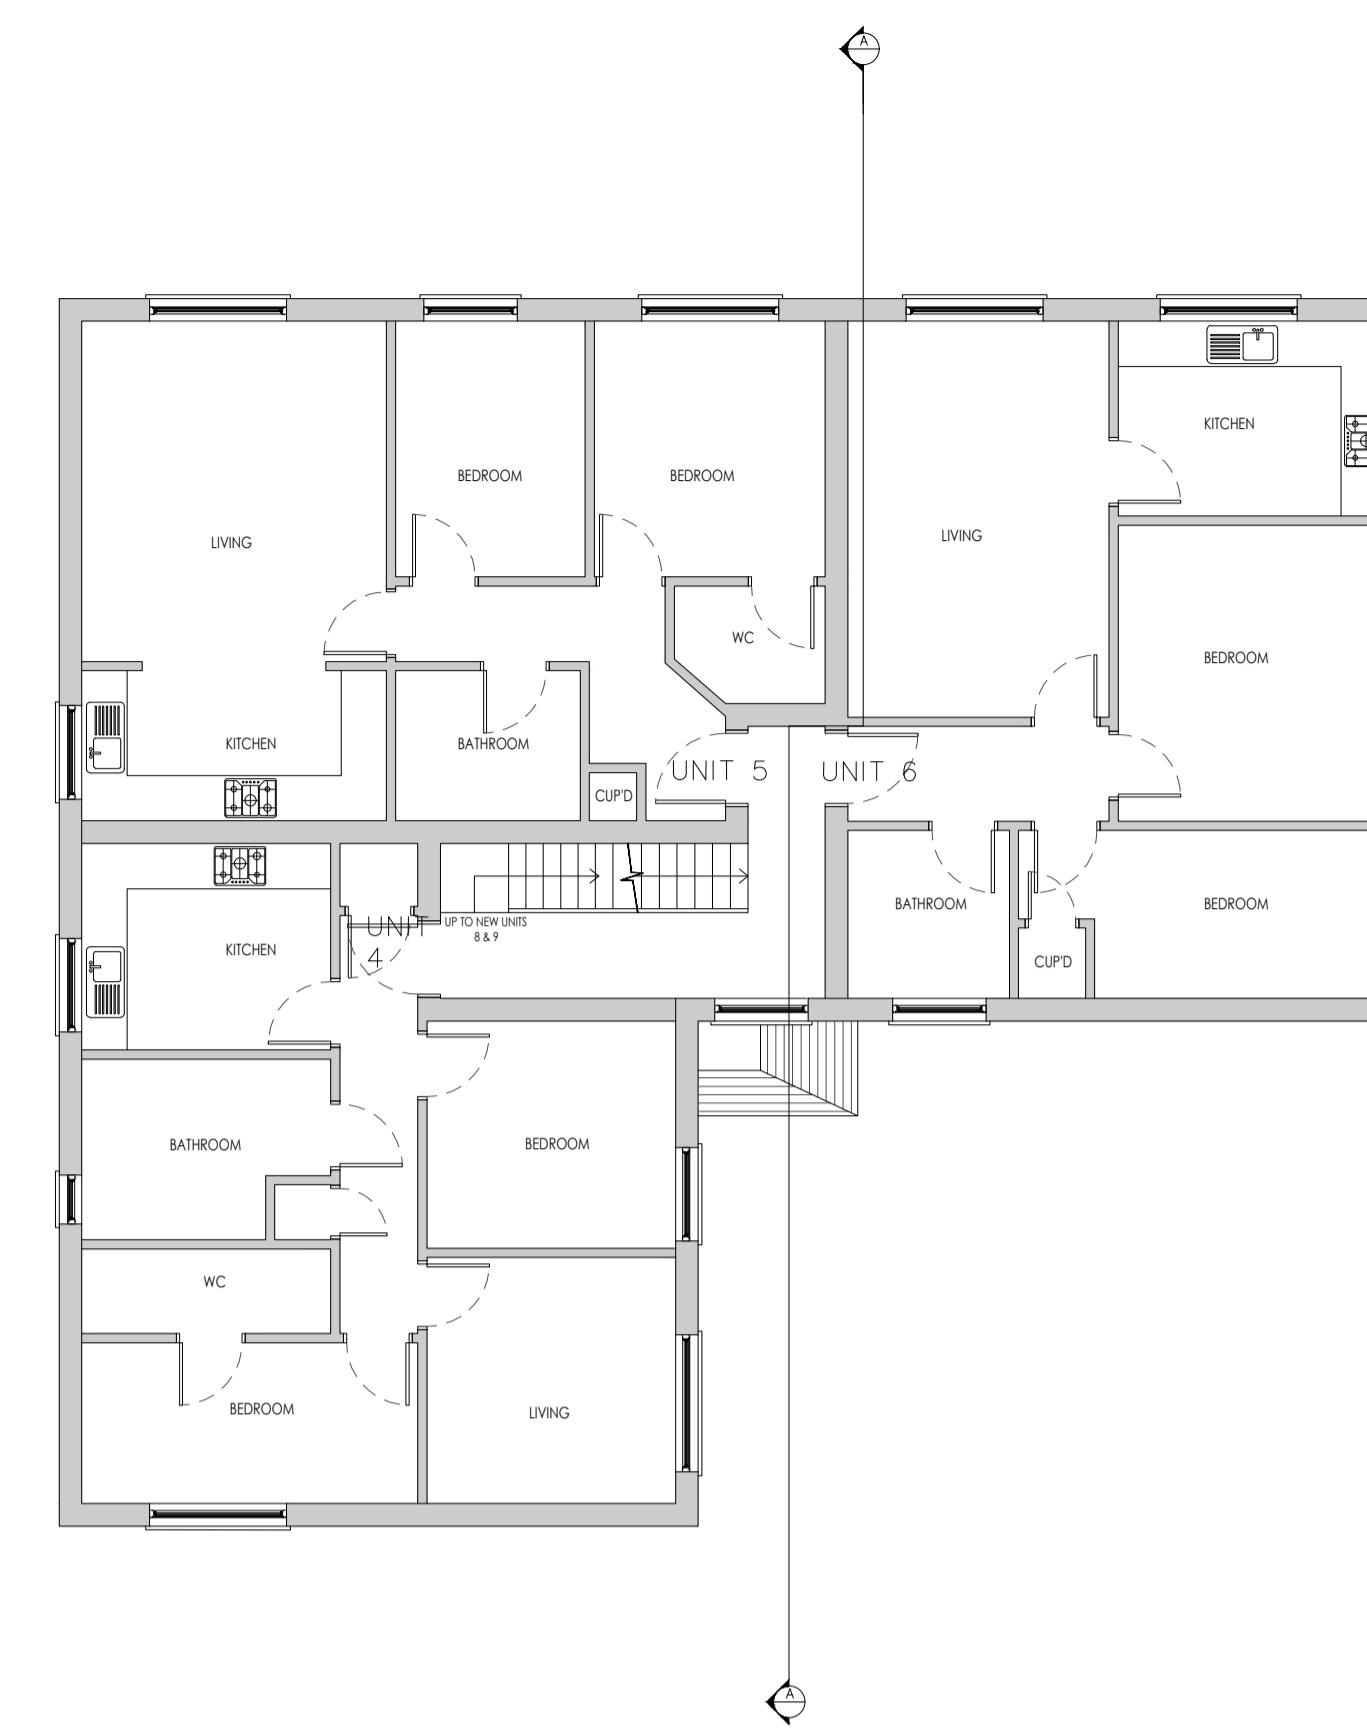

2 Proposed First Floor Plan


Scale 1:100

SCHEDULE OF ACCOMMODATION	
UNIT 8:	STUDIO, 1 PERSON, 45 SQ M
UNIT 9:	STUDIO, 1 PERSON, 46 SQ M

SCHEDULE OF ACCOMMODATION


UNIT 8: GROSS INTERNAL AREA 45 SQ M
GROSS INTERNAL HEIGHT OF MINIMUM 2.5M = 40 SQ M
PERCENTAGE: 40 / 45 = 88.8% PASS (ABOVE 75%)

UNIT 9: GROSS INTERNAL AREA 46 SQ M
GROSS INTERNAL HEIGHT OF MINIMUM 2.5M = 36 SQ M
PERCENTAGE: 36 / 46 = 78.6% PASS (ABOVE 75%)

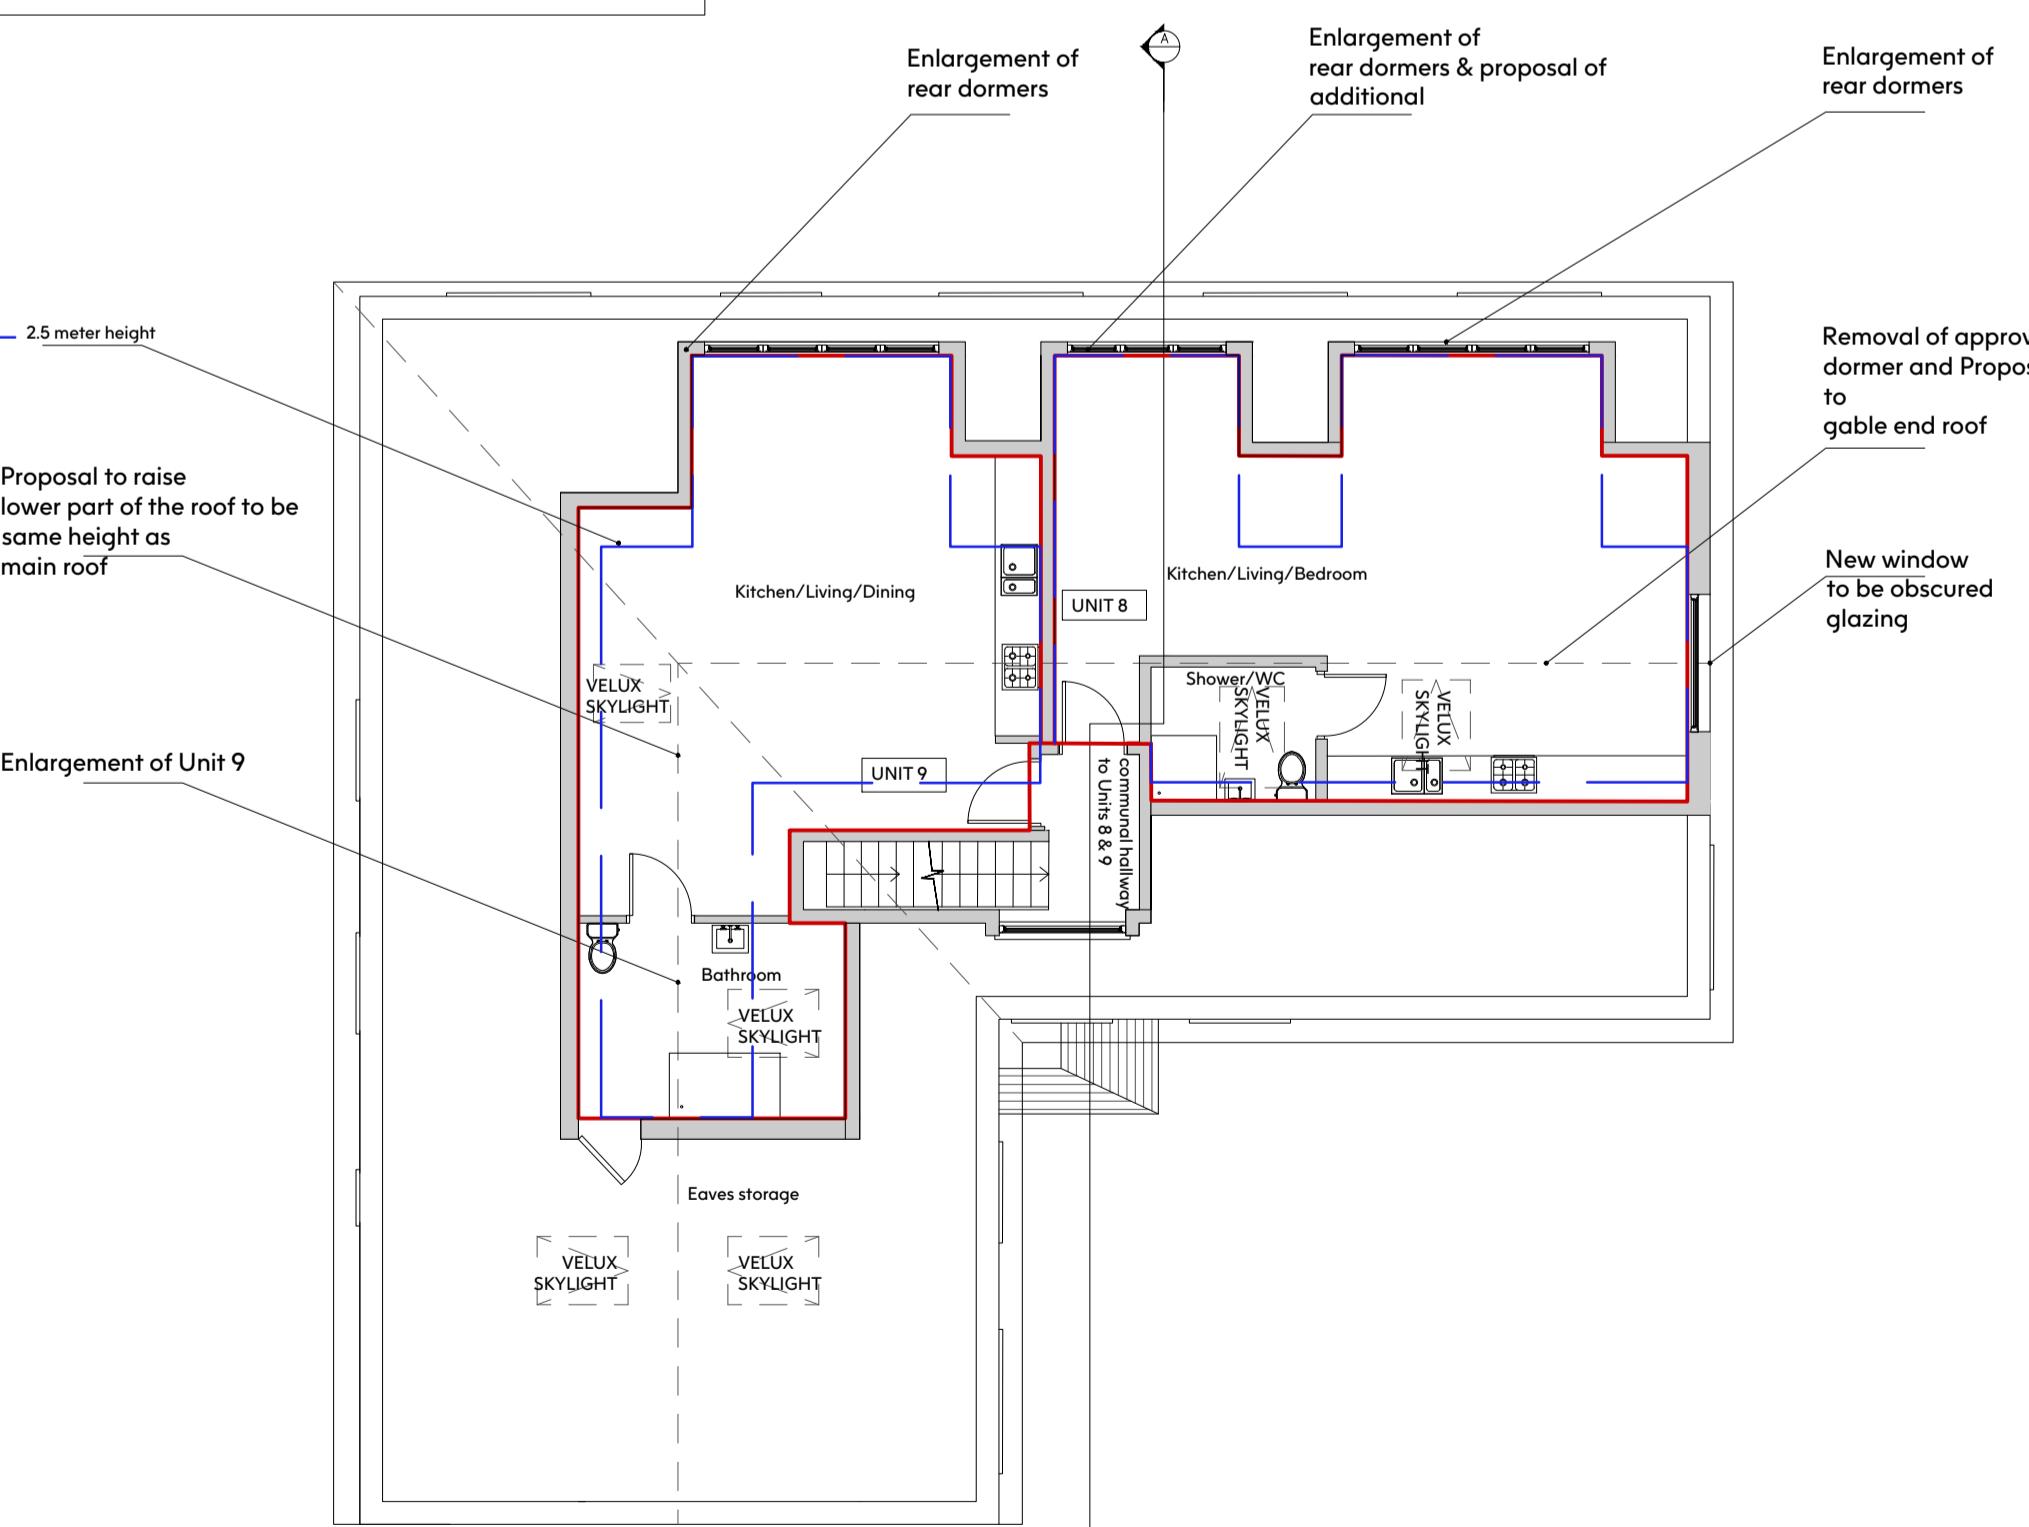

3 Proposed Second Floor Plan

Scale 1:100

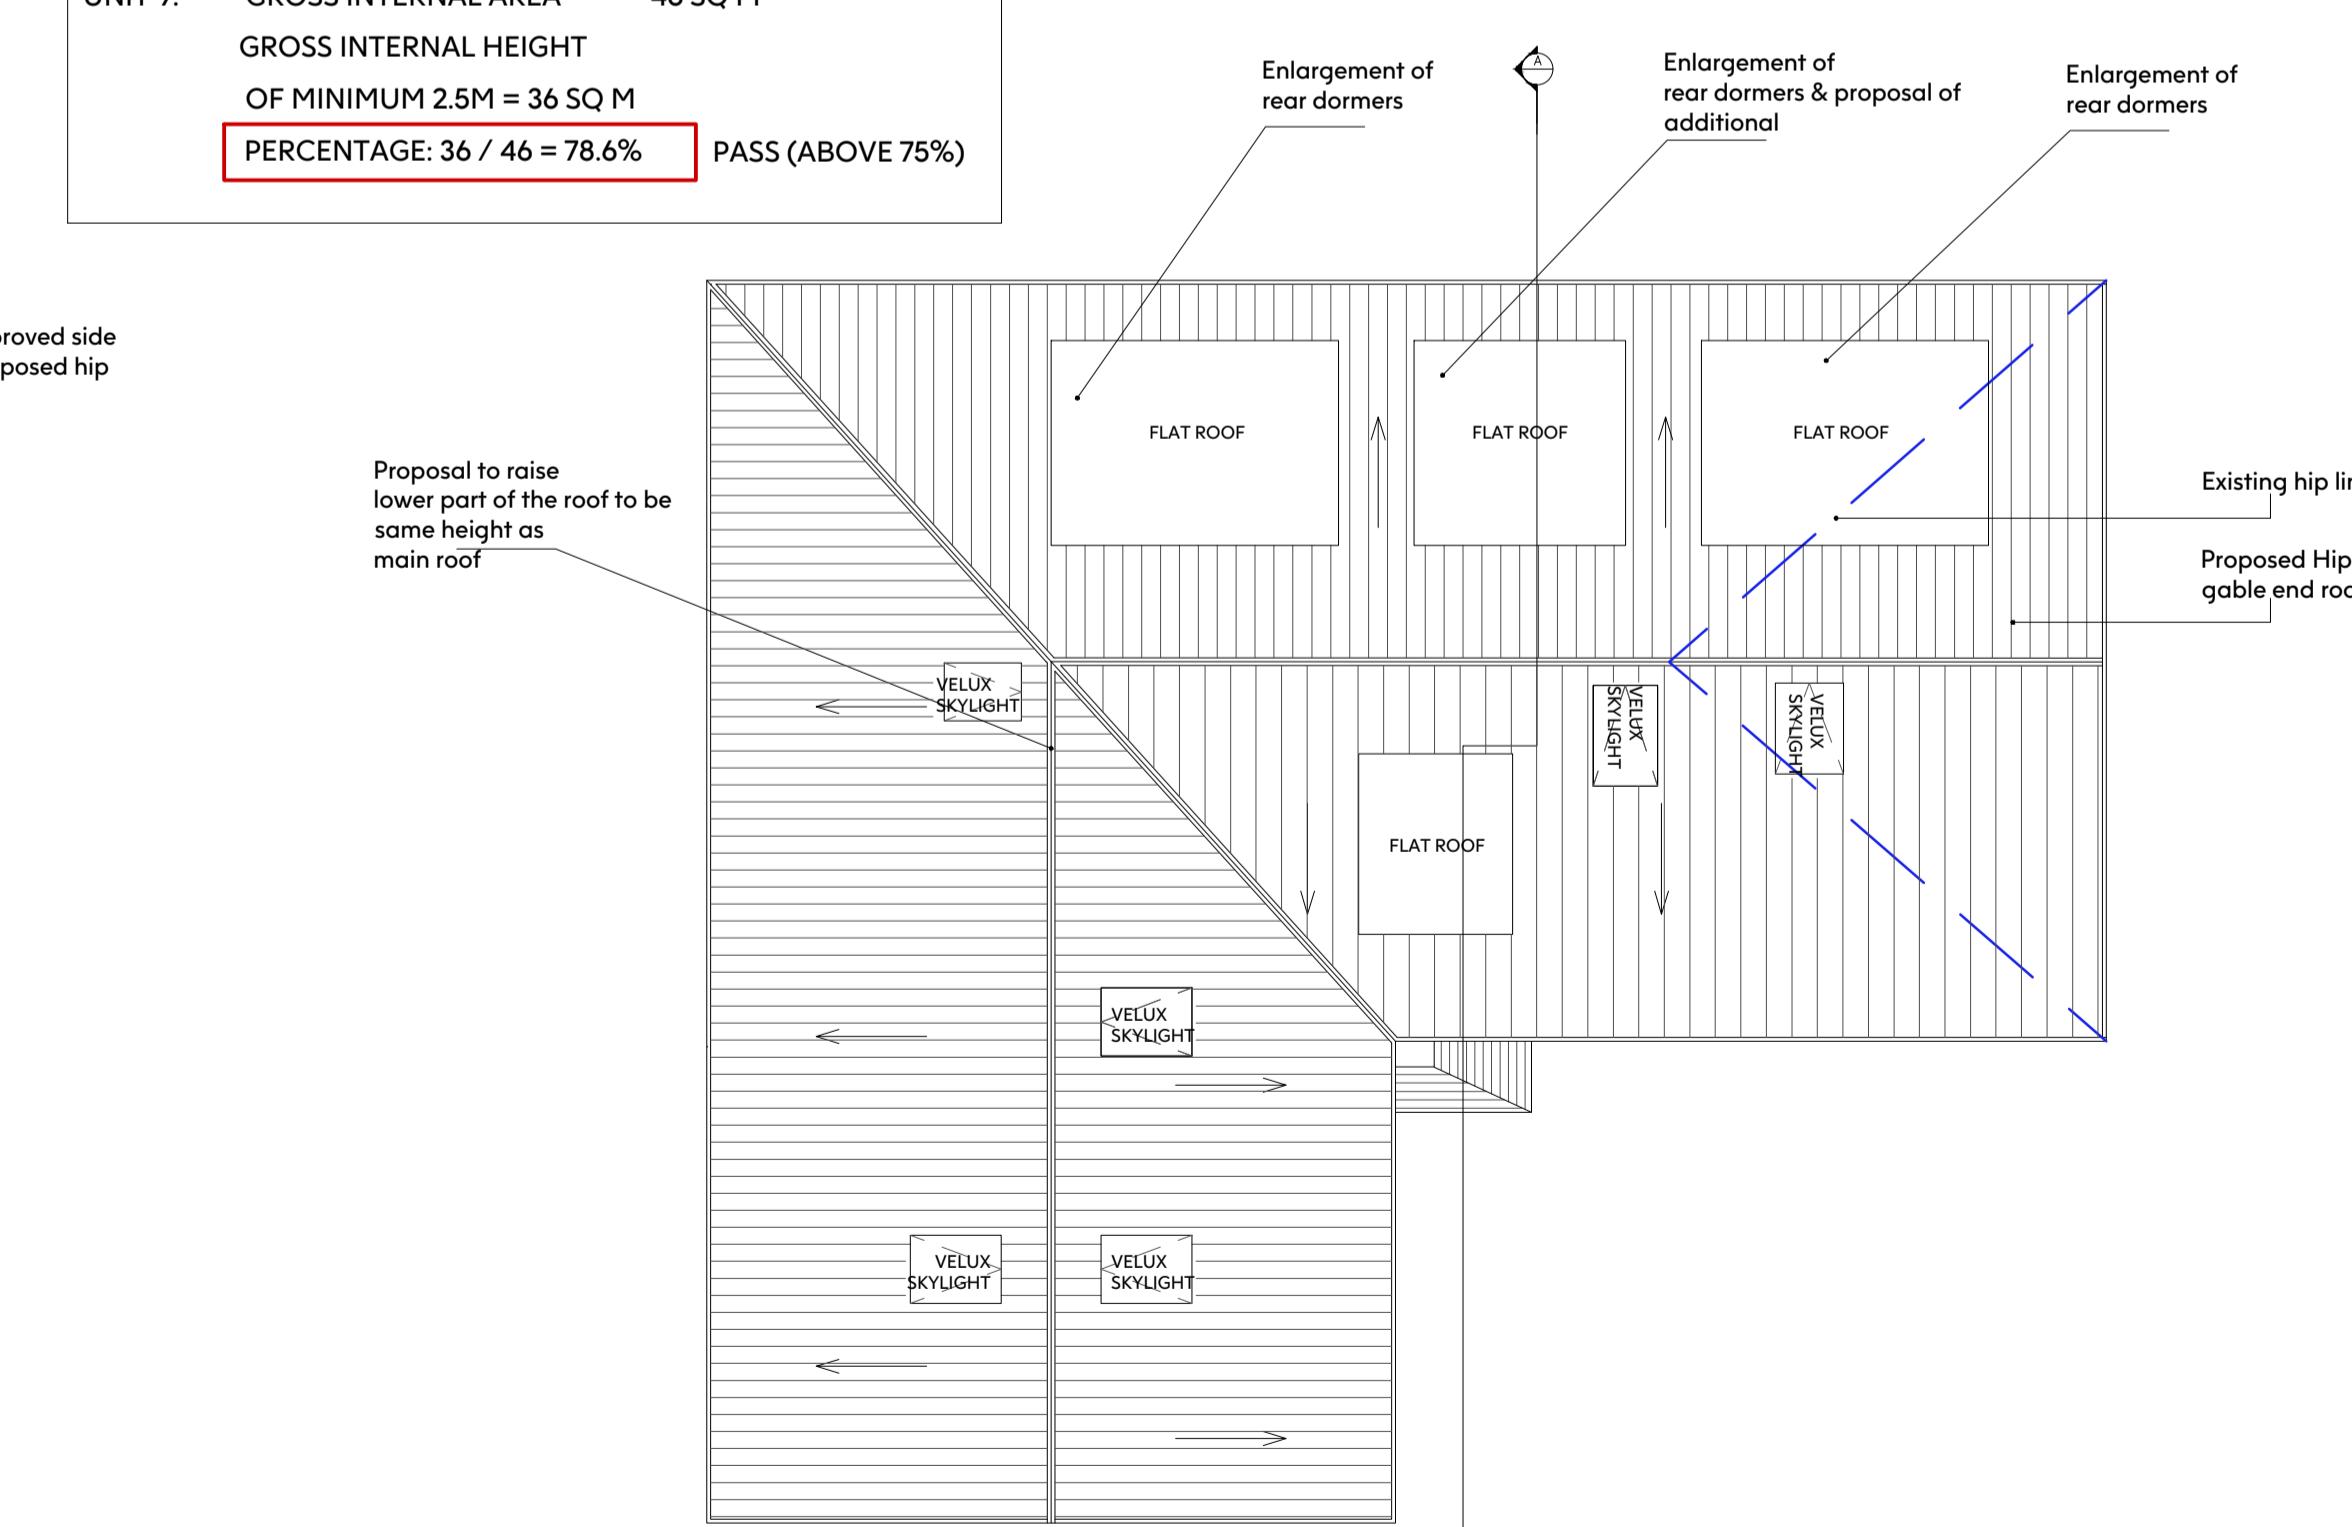

4 Proposed Roof Plan

Scale 1:100



Notes:		
1. Drawing must be used solely for the status indicated only	4. All work and materials to be in accordance with current statutory legislation, relevant codes of practice and British Standards.	5. Drawing to be read in accordance with relevant consultants and sub-contractors drawings and specifications.
2. All dimensions and setting out shall be checked and confirmed and any discrepancies to be reported to the Architect prior to commencement of any work.	3. This is a CAD Drawing. Under no circumstances shall manual alterations be made. Figured dimensions take preference to scale.	Disclaimer: The hard copy accompanying the electronic data is the legal. Copyright is Reserved.
		Copyright is Reserved. © Copying or reproduction of this drawing or any electronic data without the written permission of 'Seesaw Studios' is not permitted. All rights reserved.
Rev:	Description:	Date:

Seesaw
Studios

Albert House,
256-260 Old Street,
London, EC1V 9NN
+44 (0) 20 7254 5671
seesaw-studios.com
info@seesaw-studios.com

Client:
Rouhi Marwan Al Khateeb

Project:
Oakley Court, 80A The Crescent,
Harlington, UB3 5NS

Drawing Title:
Proposed Floor Plans

Date: Drawing Status:

April 2025 Planning

Drawing Number: Revision

SE 1607 - 12/P1

Scale: Drawn By:

1:100 @ A1 TK