



1 Proposed East Elevation in context

Scale 1:100

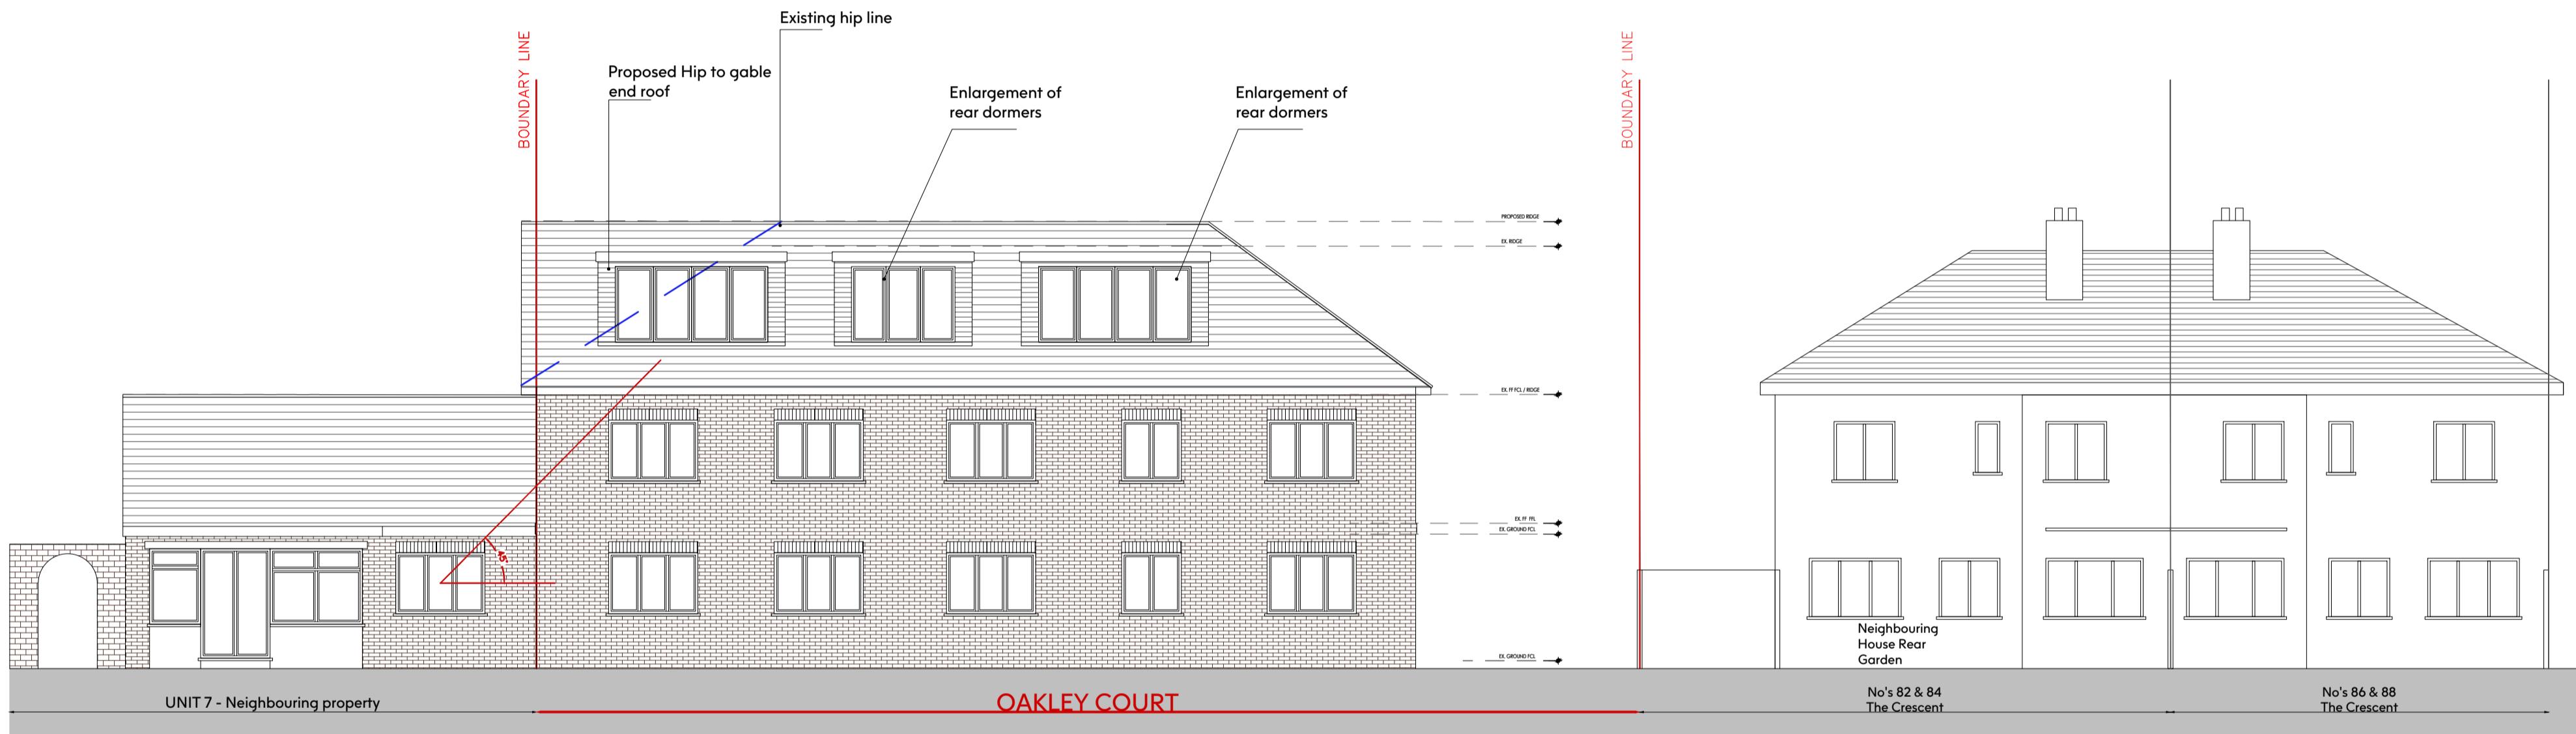

2 Proposed West Elevation in context


Scale 1:100

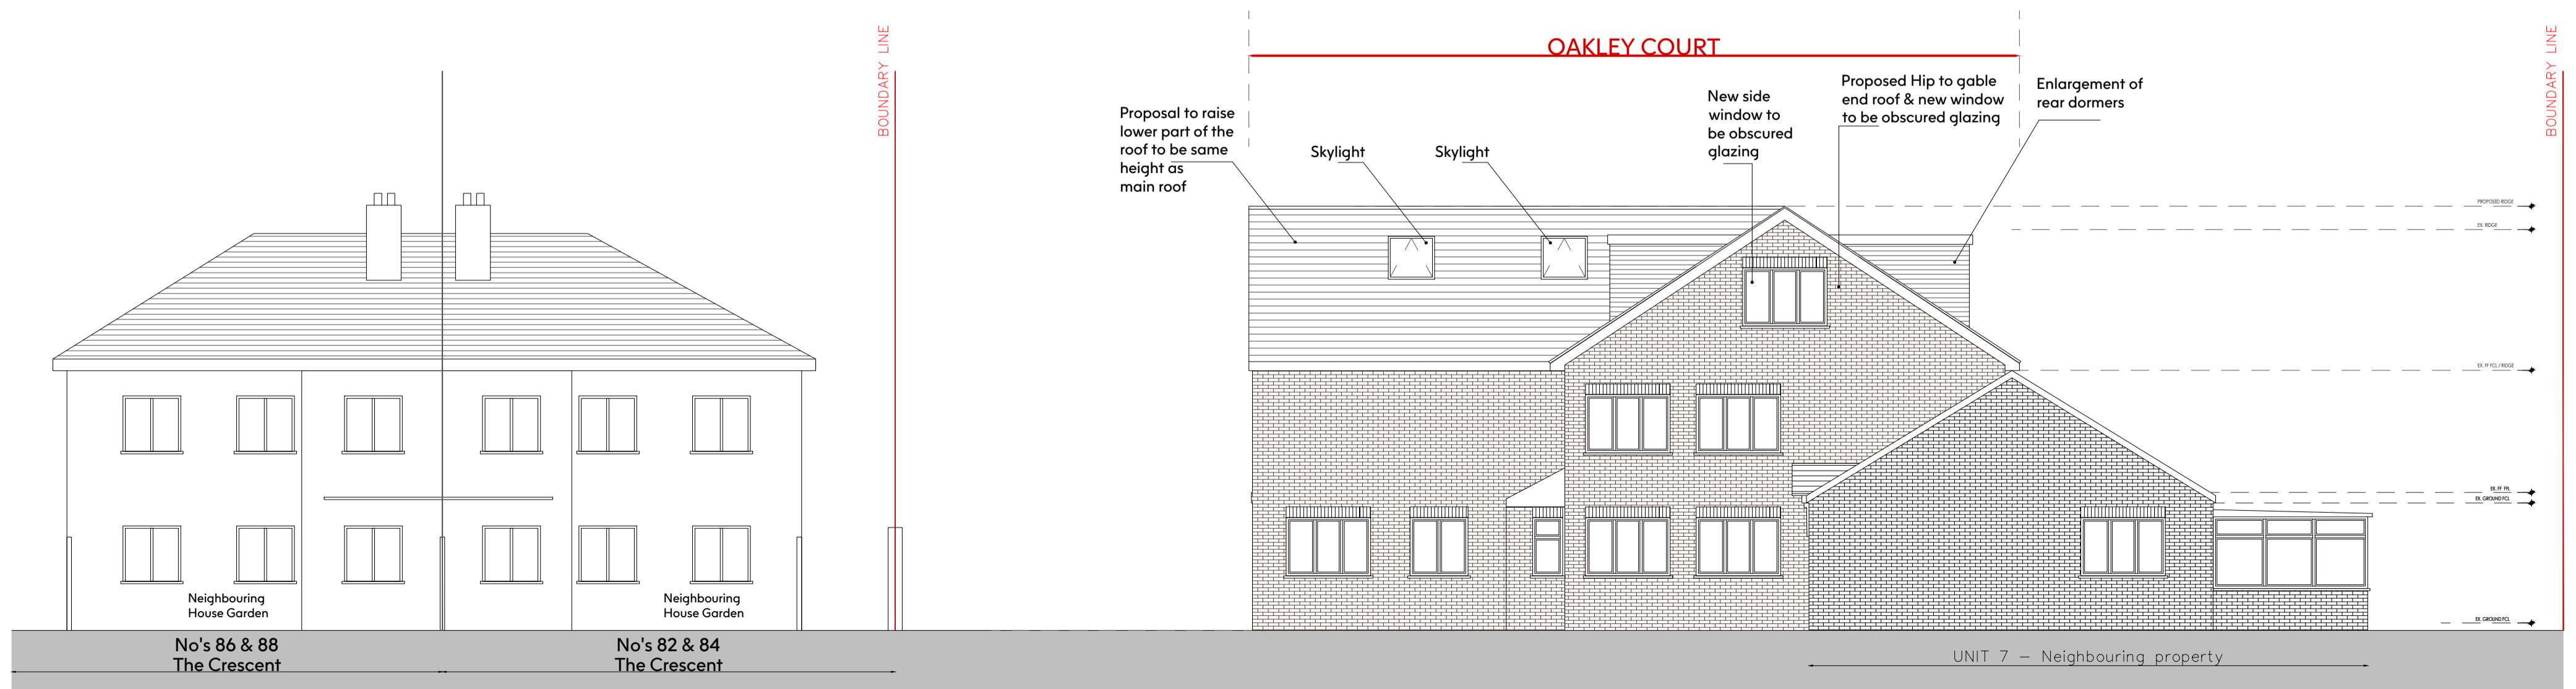

3 Proposed North Elevation in context

Scale 1:100

SCALE BAR 1:100

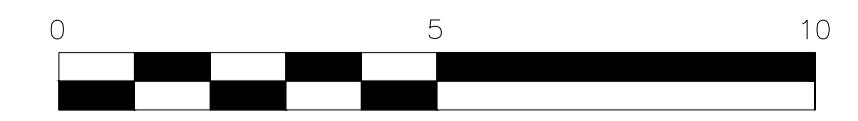

<p>Notes:</p> <ol style="list-style-type: none"> 1. Drawing must be used solely for the status indicated only 2. All dimensions and setting out shall be checked and confirmed and any discrepancies to be reported to the Architect prior to commencement of any work. 3. This is a CAD Drawing. Under no circumstances shall manual alterations be made. Figured dimensions take preference to scale. 4. All work and materials to be in accordance with current statutory legislation, relevant codes of practice and British Standards. 5. Drawing to be read in accordance with relevant consultants and sub-contractors drawings and specifications. <p>Disclaimer: The hard copy accompanying the electronic date is the legal. Copyright is Reserved.</p>		
<p>Copyright is Reserved. © Copying or reproduction of this drawing or any electronic data without the written permission of 'Seesaw Studios' is not permitted. All rights reserved.</p>		

Rev:	Description:	Date:
------	--------------	-------

Seesaw
Studios

Albert House,
256-260 Old Street,
London, EC1V 9NN
+44 (0) 20 7254 5671
seesaw-studios.com
info@seesaw-studios.com

Client:
Rouhi Marwan Al Khateeb

Project:
Oakley Court, 80A The Crescent,
Harlington, UB3 5NS

Drawing Title:
Proposed Elevations in context

Date: Drawing Status:

April 2025 Planning

Drawing Number: Revision

SE 1607 - 15/P1

Scale: Drawn By:

1:100 @ A1 TK