


A Existing Ground Floor
Scale: 1:100



B Existing Roof Plan
Scale: 1:100

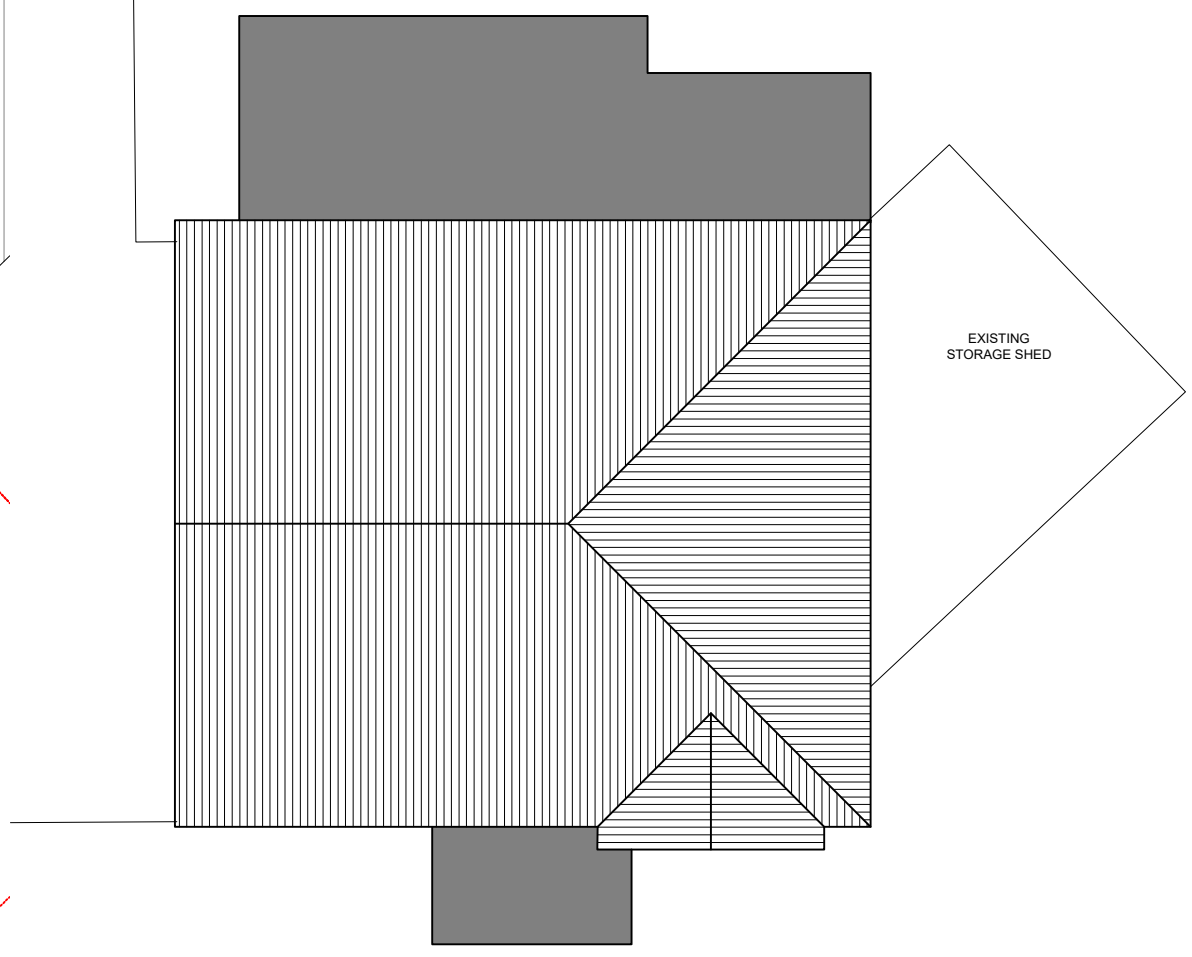

GENERAL NOTES

- All dimensions are to be checked on site prior to commencement of works. Do not scale from this drawings
- All external materials and finishes shall match the existing unless noted otherwise.
- All work to comply with British Standards, Code of practice
- The builder shall serve the required Building Notice and comply fully with all Building Control approvals.
- Compliance with the Party Wall etc. Act 1996 and any Thames Water Build Over Agreement is the responsibility of the owner.

NO.	REVISIONS/ ISSUE	DATE



TITLE
EXISTING PLANS


CLIENT NAME:
Mr Varatharajasarma

PROJECT NAME AND ADDRESS:
PROPOSED REAR EXTENSION AND HIP TO GABLE LOFT CONVERSION
15 YEADING GARDENS, UB4 0DL


PROJECT NO: 0419	SHEET: 01
DATE: 04-05-2026	DESIGNED BY: KK
SCALE: 1:100 @ A3	

GENERAL NOTES

- All dimensions are to be checked on site prior to commencement of works. Do not scale from this drawings
- All external materials and finishes shall match the existing unless noted otherwise.
- All work to comply with British Standards, Code of practice
- The builder shall serve the required Building Notice and comply fully with all Building Control approvals.
- Compliance with the Party Wall etc. Act 1996 and any Thames Water Build Over Agreement is the responsibility of the owner.

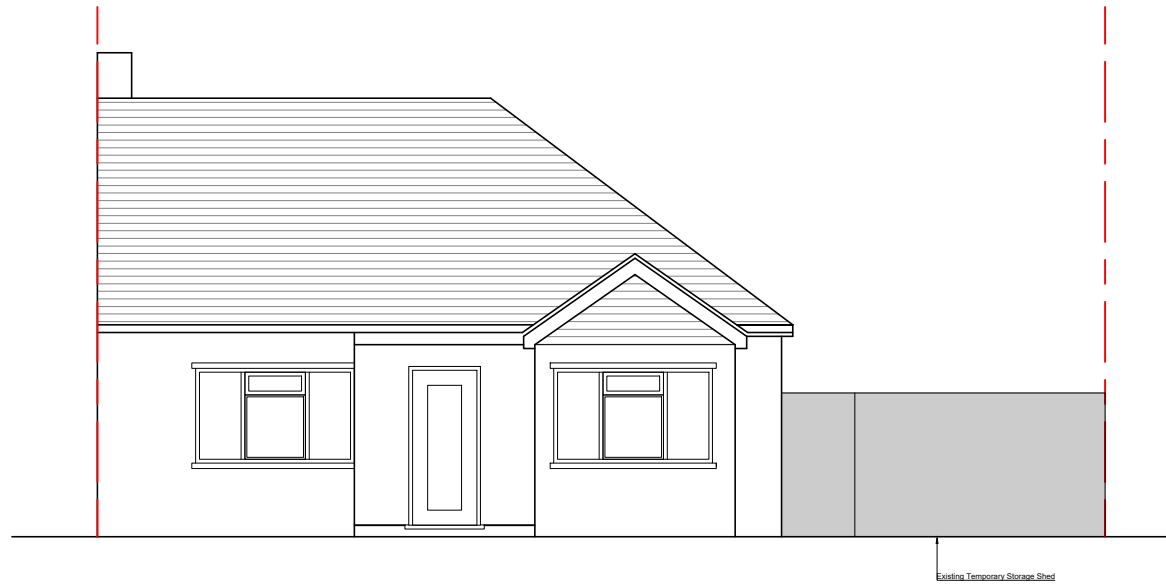


A Existing Front Elevation
Scale: 1:100

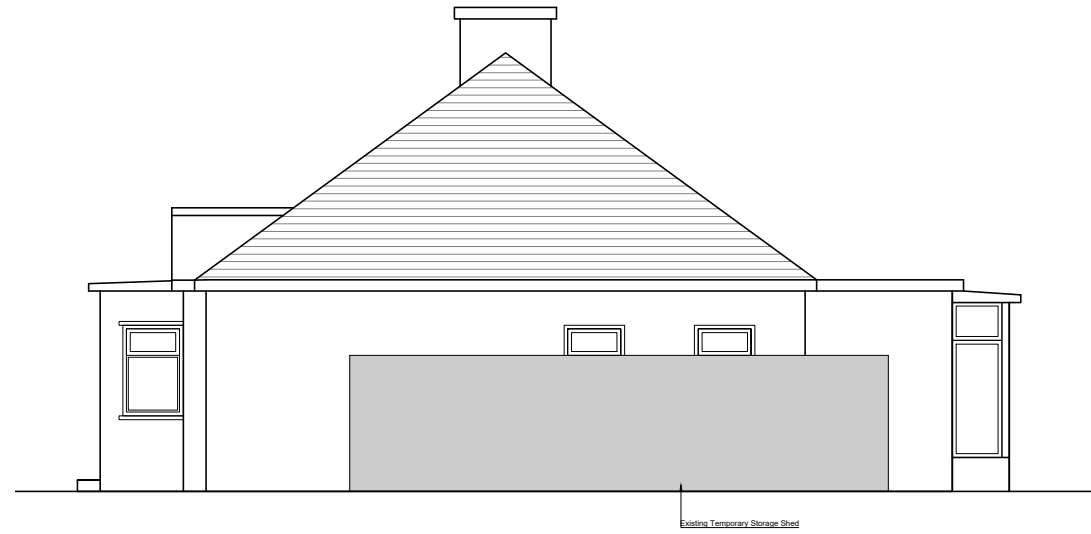

B Existing Side Elevation
Scale: 1:100




C Existing Rear Elevation
Scale: 1:100

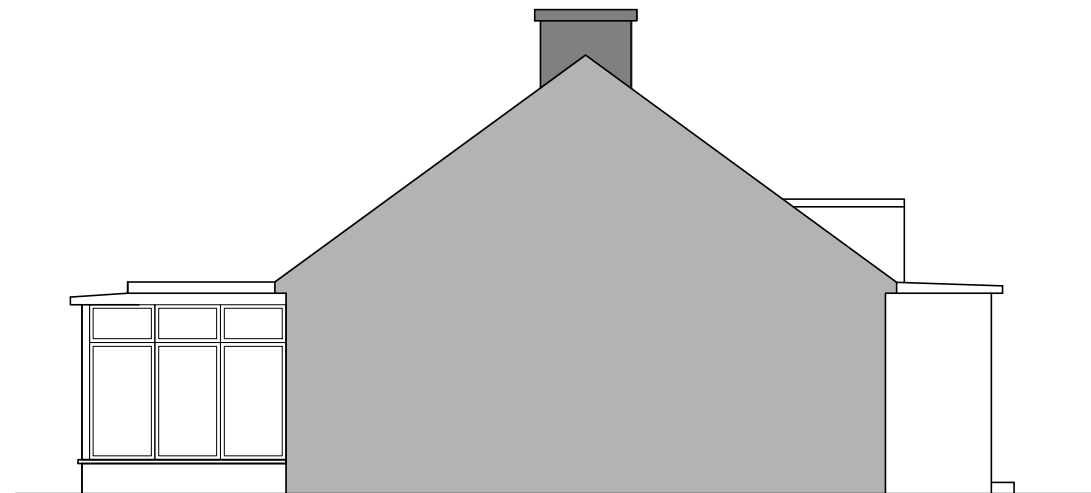

D Existing Side Elevation
Scale: 1:100

Scale 1:100

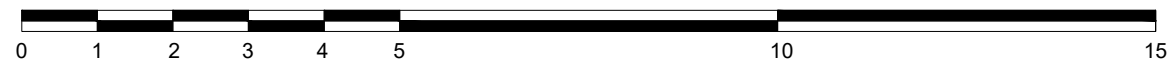

NO.	REVISIONS/ ISSUE	DATE



TITLE
EXISTING ELEVATIONS


CLIENT NAME:
Mr Varatharajasarma

PROJECT NAME AND ADDRESS:
PROPOSED REAR EXTENSION AND
HIP TO GABLE LOFT CONVERSION
15 YEADING GARDENS, UB4 0DL


PROJECT NO: 0419	SHEET: 02
DATE: 04-05-2026	DESIGNED BY: KK
SCALE: 1:100 @ A3	

GENERAL NOTES

- All dimensions are to be checked on site prior to commencement of works. Do not scale from this drawings
- All external materials and finishes shall match the existing unless noted otherwise.
- All work to comply with British Standards, Code of practice
- The builder shall serve the required Building Notice and comply fully with all Building Control approvals.
- Compliance with the Party Wall etc. Act 1996 and any Thames Water Build Over Agreement is the responsibility of the owner.

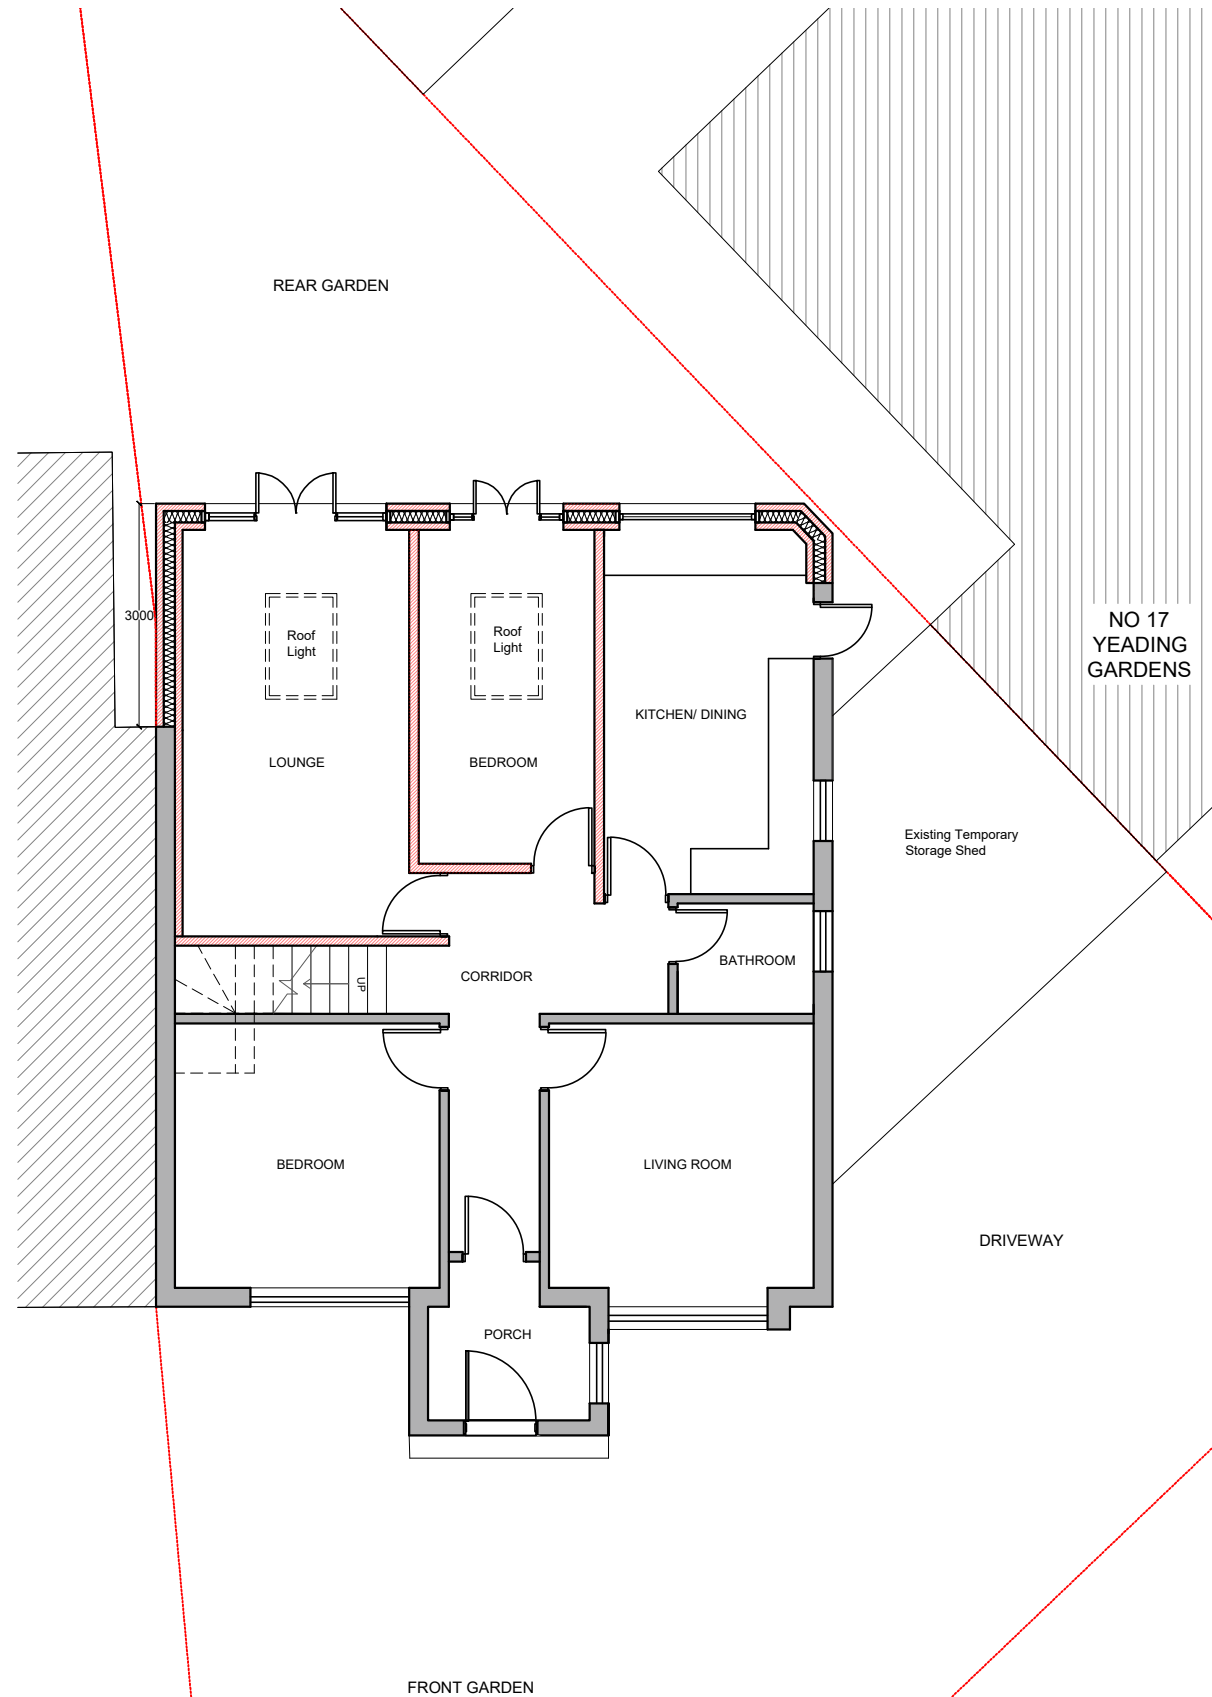

A Proposed Ground Floor
Scale: 1:100

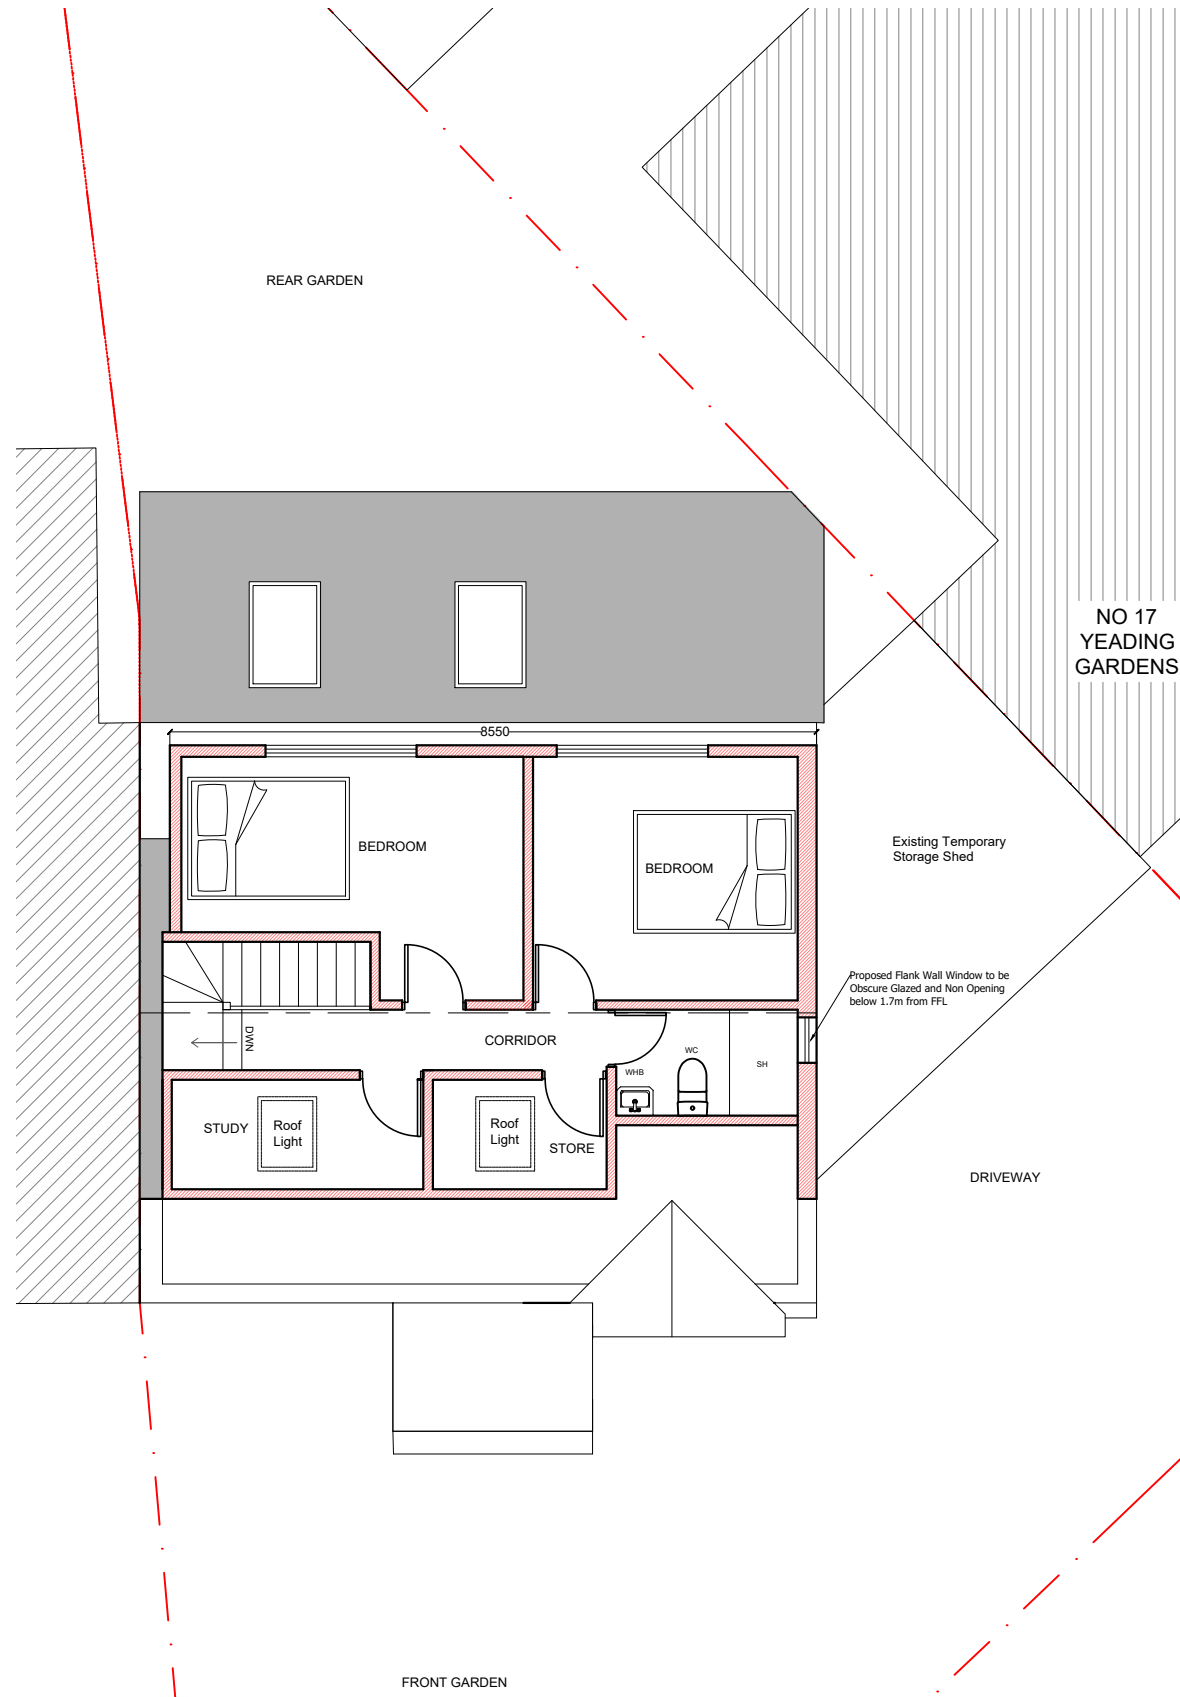

B Proposed Loft Plan
Scale: 1:100

Scale 1:100



NO.	REVISIONS/ ISSUE	DATE



Innovate. Design. Deliver.
Email: kline@kline24@gmail.com
Tel: +44 7887767337

TITLE
PROPOSED PLANS


CLIENT NAME:
Mr Varatharajasarma

PROJECT NAME AND ADDRESS:
**PROPOSED REAR EXTENSION AND HIP TO GABLE LOFT CONVERSION
15 YEADING GARDENS, UB4 0DL**


PROJECT NO: 0419	SHEET: 03
DATE: 04-05-2026	DESIGNED BY: KK
SCALE: 1:100 @ A3	

GENERAL NOTES

- All dimensions are to be checked on site prior to commencement of works. Do not scale from this drawings
- All external materials and finishes shall match the existing unless noted otherwise.
- All work to comply with British Standards, Code of practice
- The builder shall serve the required Building Notice and comply fully with all Building Control approvals.
- Compliance with the Party Wall etc. Act 1996 and any Thames Water Build Over Agreement is the responsibility of the owner.

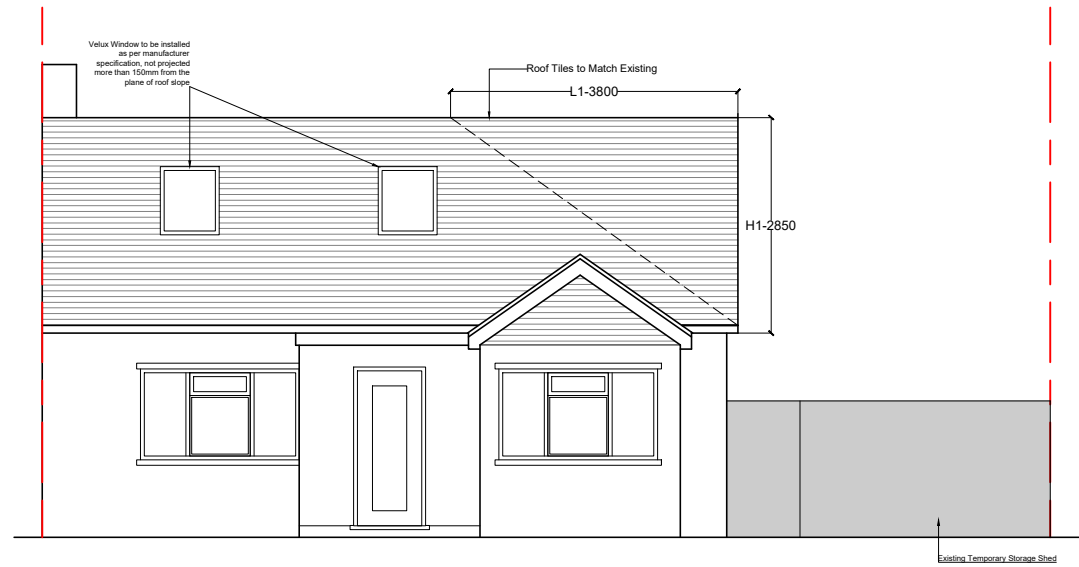


A Proposed Front Elevation
Scale: 1:100

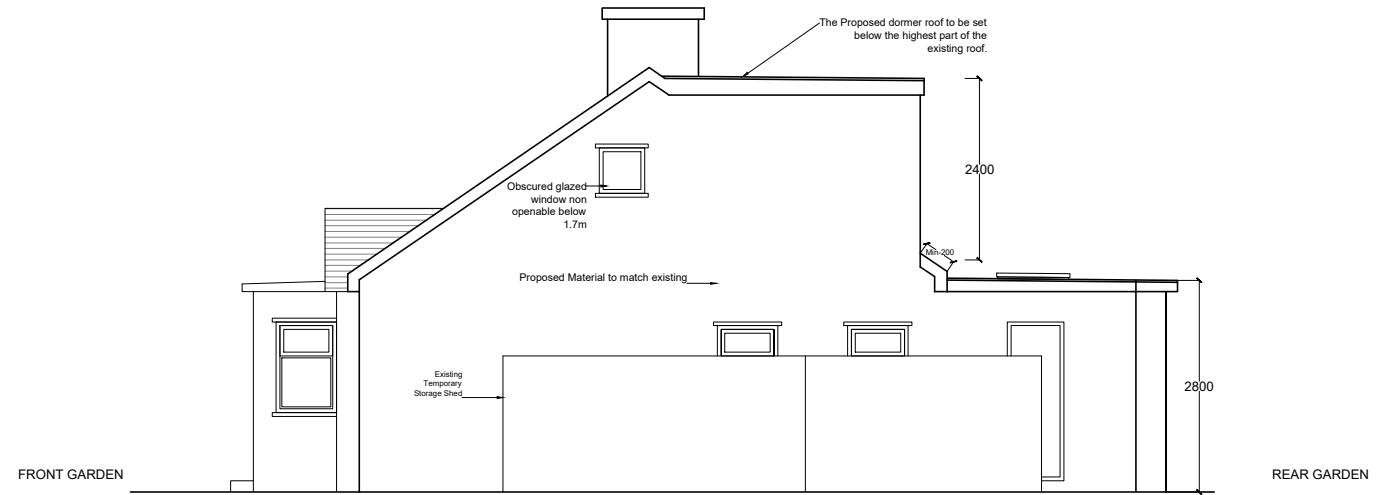

B Proposed Side Elevation
Scale: 1:100



C Proposed Rear Elevation
Scale: 1:100

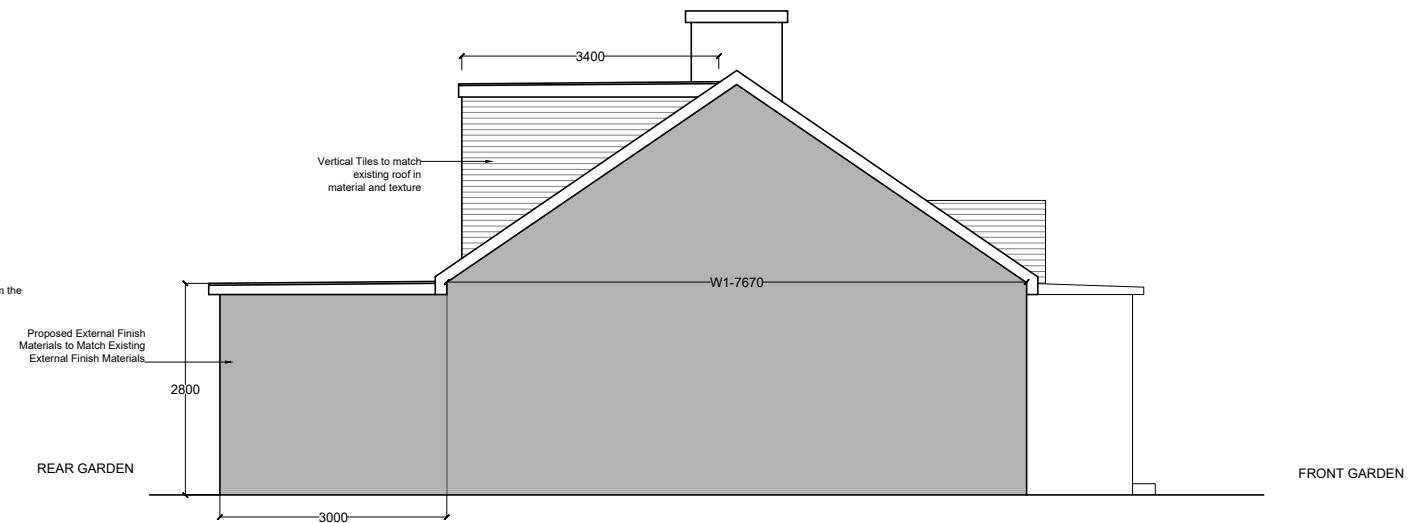

D Proposed Side Elevation
Scale: 1:100

ROOF VOLUME CALCULATION

$$\text{HIPPED TO GABLE} = \frac{1}{6} \times L1 \times H1 \times W1$$

$$= \frac{1}{6} \times 3.8 \times 2.85 \times 7.67$$

$$= 13.84 \text{ m}^3$$

$$\text{DORMER} = \frac{1}{2} \times L \times H \times W$$


$$= \frac{1}{2} \times 3.40 \times 2.4 \times 8.55$$

$$= 34.88 \text{ m}^3$$

$$\text{TOTAL} = 13.84 \text{ m}^3 + 34.88 \text{ m}^3$$

$$= 48.72 \text{ m}^3 < 50 \text{ m}^3$$

Scale 1:100

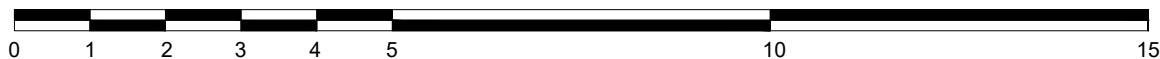

NO.	REVISIONS/ ISSUE	DATE



TITLE
PROPOSED ELEVATIONS


CLIENT NAME:
Mr Varatharajasarma

PROJECT NAME AND ADDRESS:
PROPOSED REAR EXTENSION AND HIP TO GABLE LOFT CONVERSION
15 YEADING GARDENS, UB4 0DL


PROJECT NO: 0419	SHEET: 04
DATE: 04-05-2026	DESIGNED BY: KK
SCALE: 1:100 @ A3	

GENERAL NOTES

- All dimensions are to be checked on site prior to commencement of works. Do not scale from this drawings
- All external materials and finishes shall match the existing unless noted otherwise.
- All work to comply with British Standards, Code of practice
- The builder shall serve the required Building Notice and comply fully with all Building Control approvals.
- Compliance with the Party Wall etc. Act 1996 and any Thames Water Build Over Agreement is the responsibility of the owner.

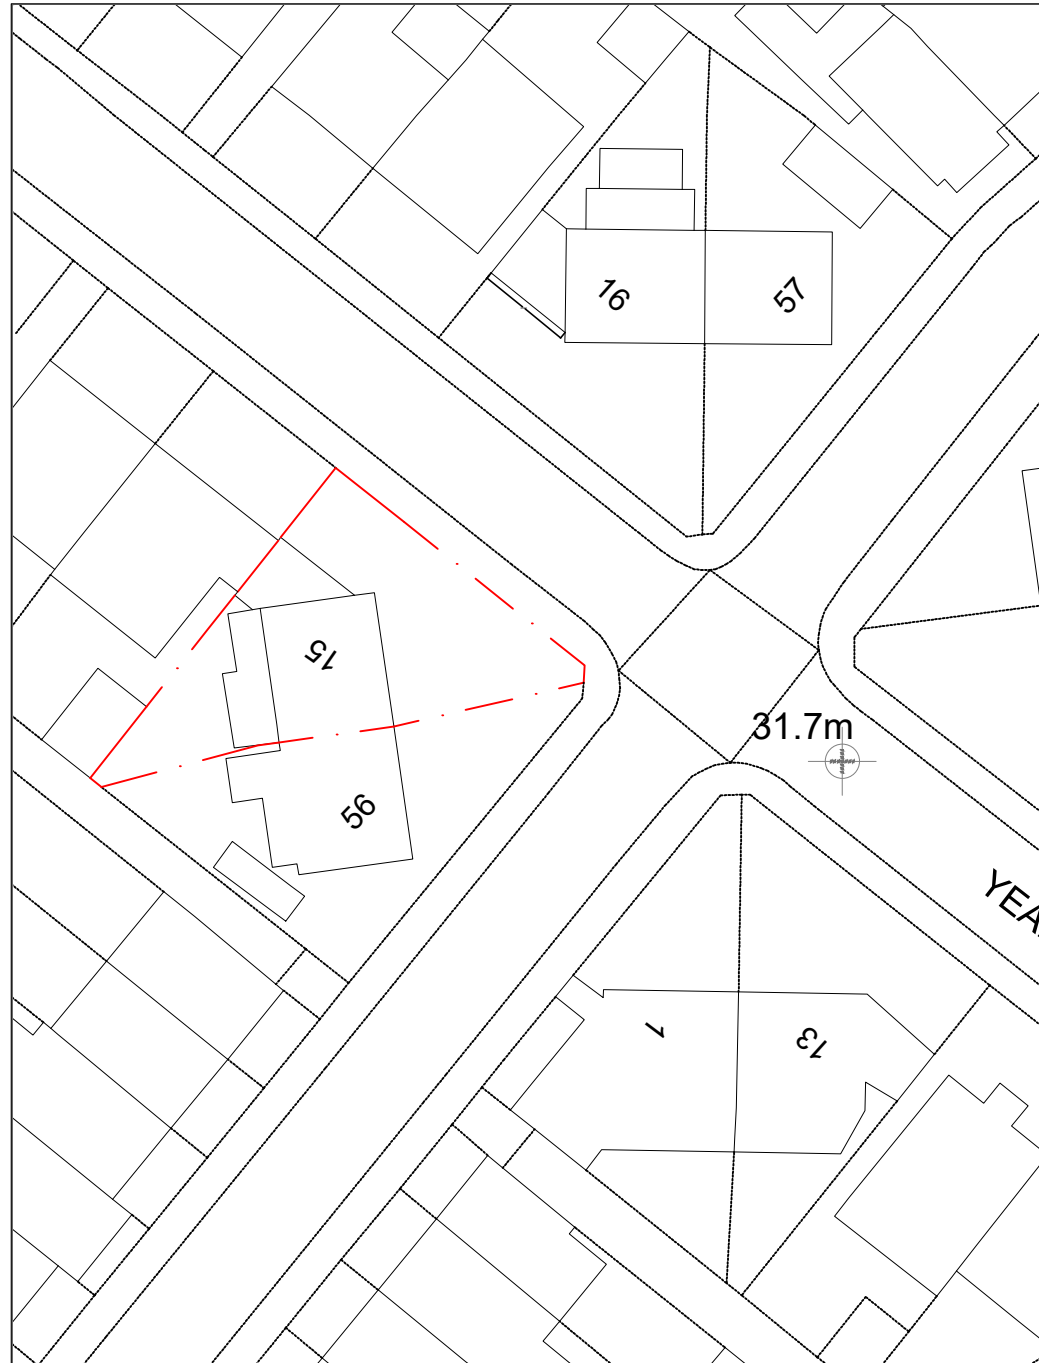


A Existing Block Floor Plan
Scale: 1:500

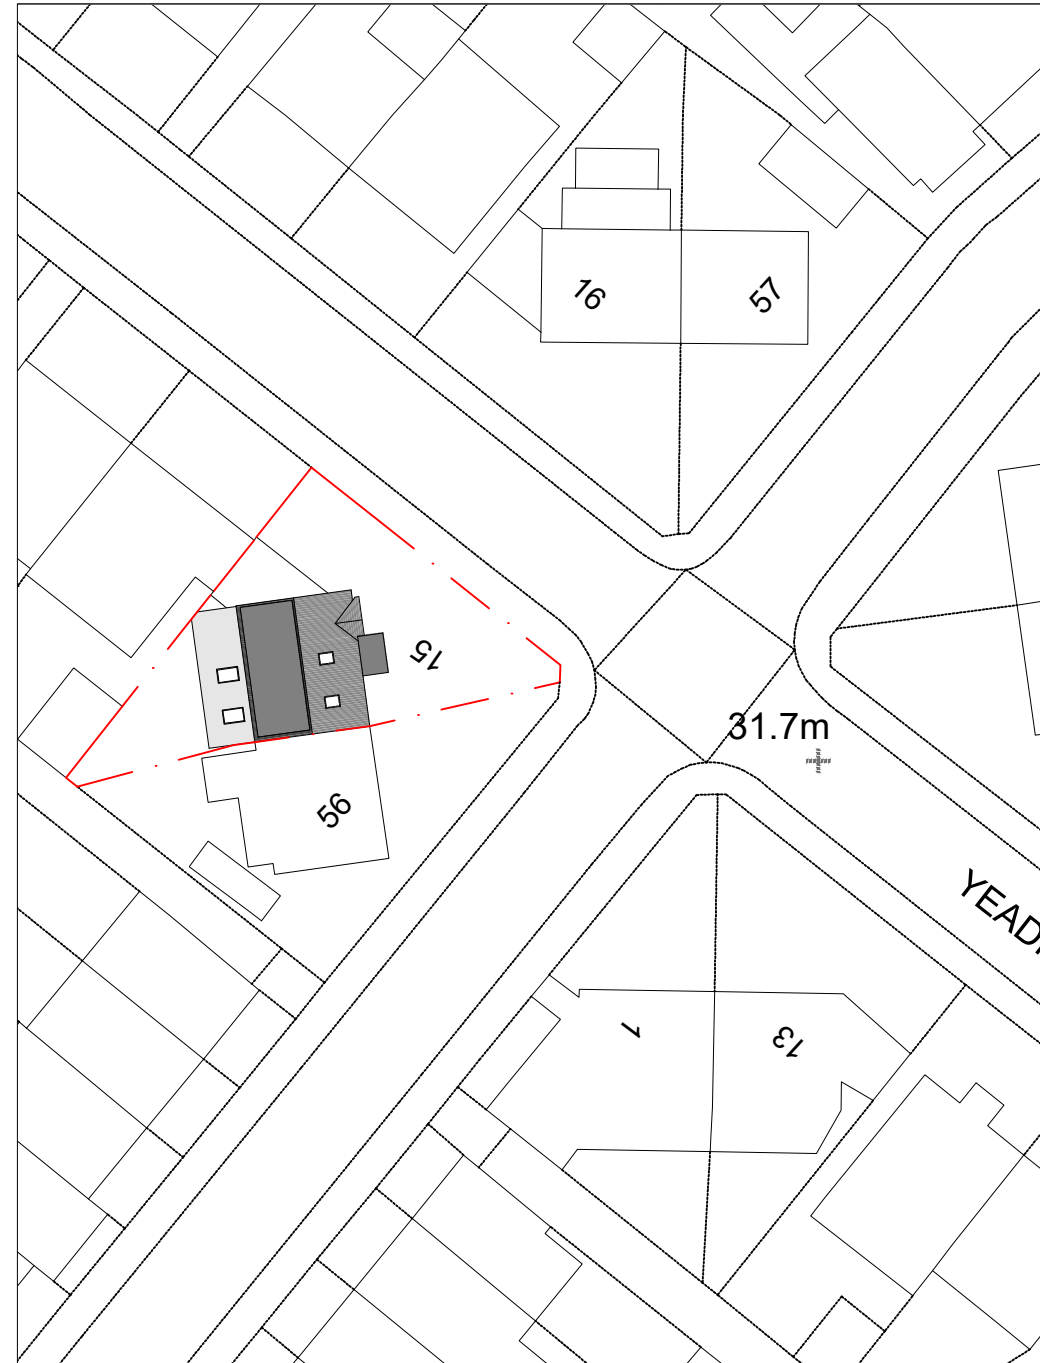

B Proposed Block Floor Plan
Scale: 1:500

Scale 1:500

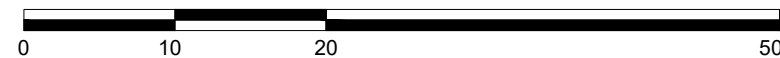

NO.	REVISIONS/ ISSUE	DATE



TITLE
BLOCK PLANS

CLIENT NAME:
Mr Varatharajasarma

PROJECT NAME AND ADDRESS:
PROPOSED REAR EXTENSION AND
HIP TO GABLE LOFT CONVERSION
15 YEADING GARDENS, UB4 0DL

PROJECT NO: 0419	SHEET: 05
DATE: 04-05-2026	DESIGNED BY: KK
SCALE: 1:100 @ A3	