



Scale 1:100

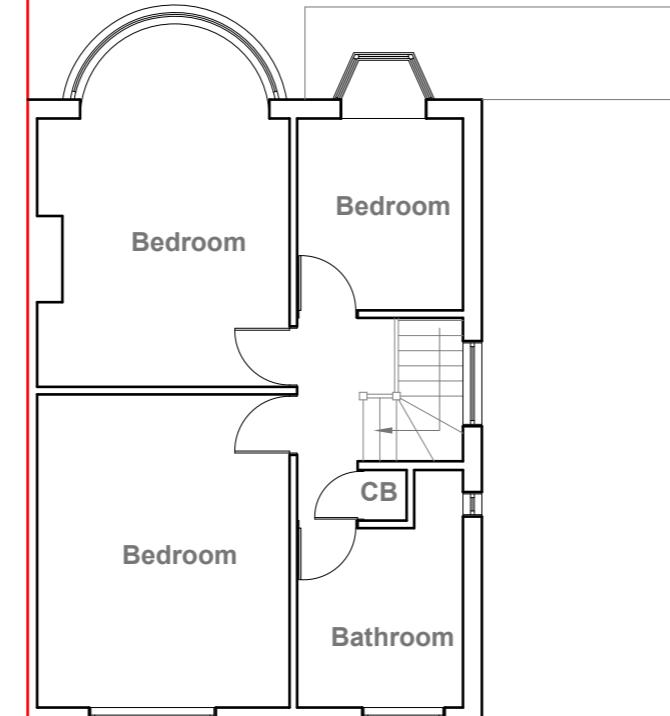

Scale 1:100




Scale 1:100

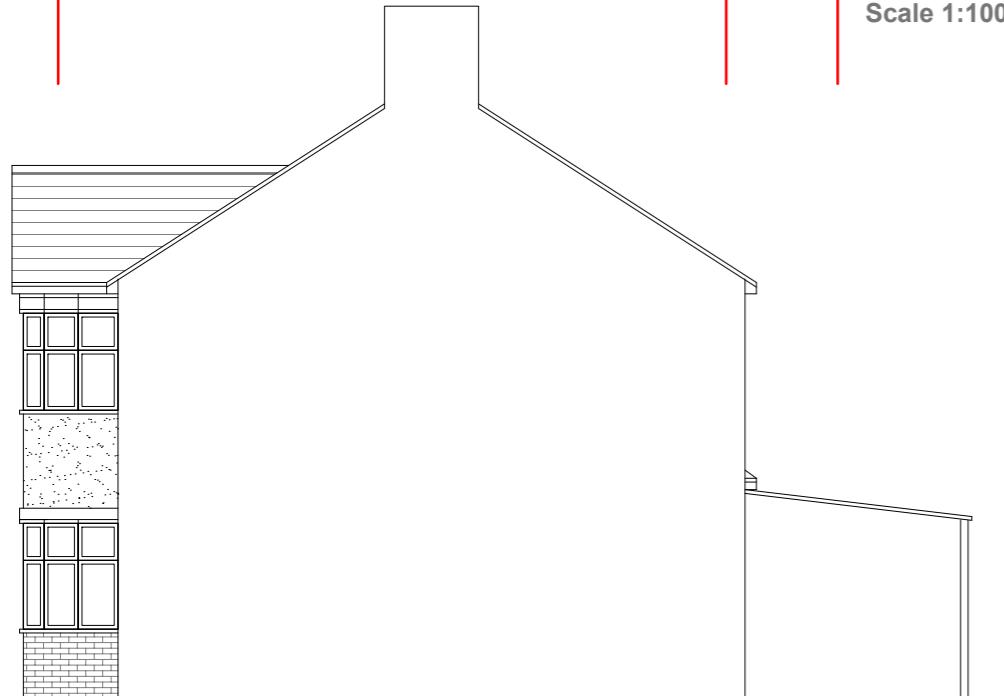

Scale 1:100



Scale 1:100

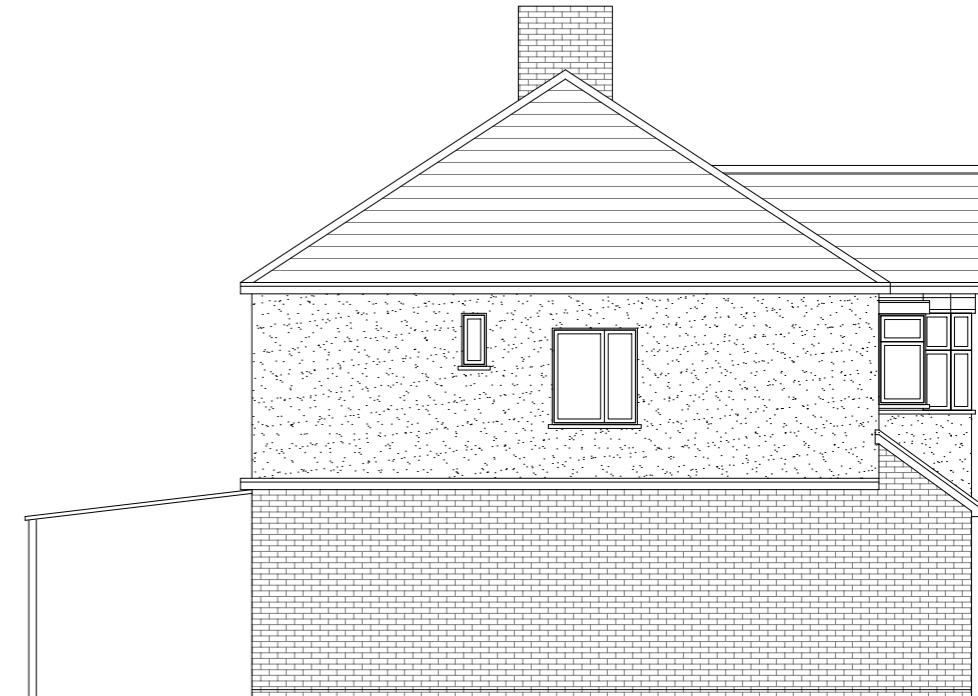

Scale 1:100

GENERAL NOTES:
 1. ALL DIMENSIONS ARE IN MILLIMETER.
 2. VERIFY ALL DIMENSIONS AND CONDITIONS BEFORE BUILDING OR
 STARTING CONSTRUCTION. NOTIFY THE DESIGNER IMMEDIATELY OF ANY
 DISCREPANCY OR VARIATION.
 3. ALL WORK TO COMPLY WITH CURRENT BUILDING REGULATIONS
 AND CODES OF PRACTICE

Title:

Existing Floor Plans and Elevations

Site Address
17 Cornwall Road,
Ruislip, middx.
HA4 6AJ



Scale: 1:100 @A3
Date: 02/09/2021
Drawing No.: 2021/127 -01
Drawn By: DP

Revision Date:

e:mail - faluckpatel@yahoo.com
(M) +44 (0) 7871 466 254

Faluck Patel

10 Meter
5
2
1
0
1:100

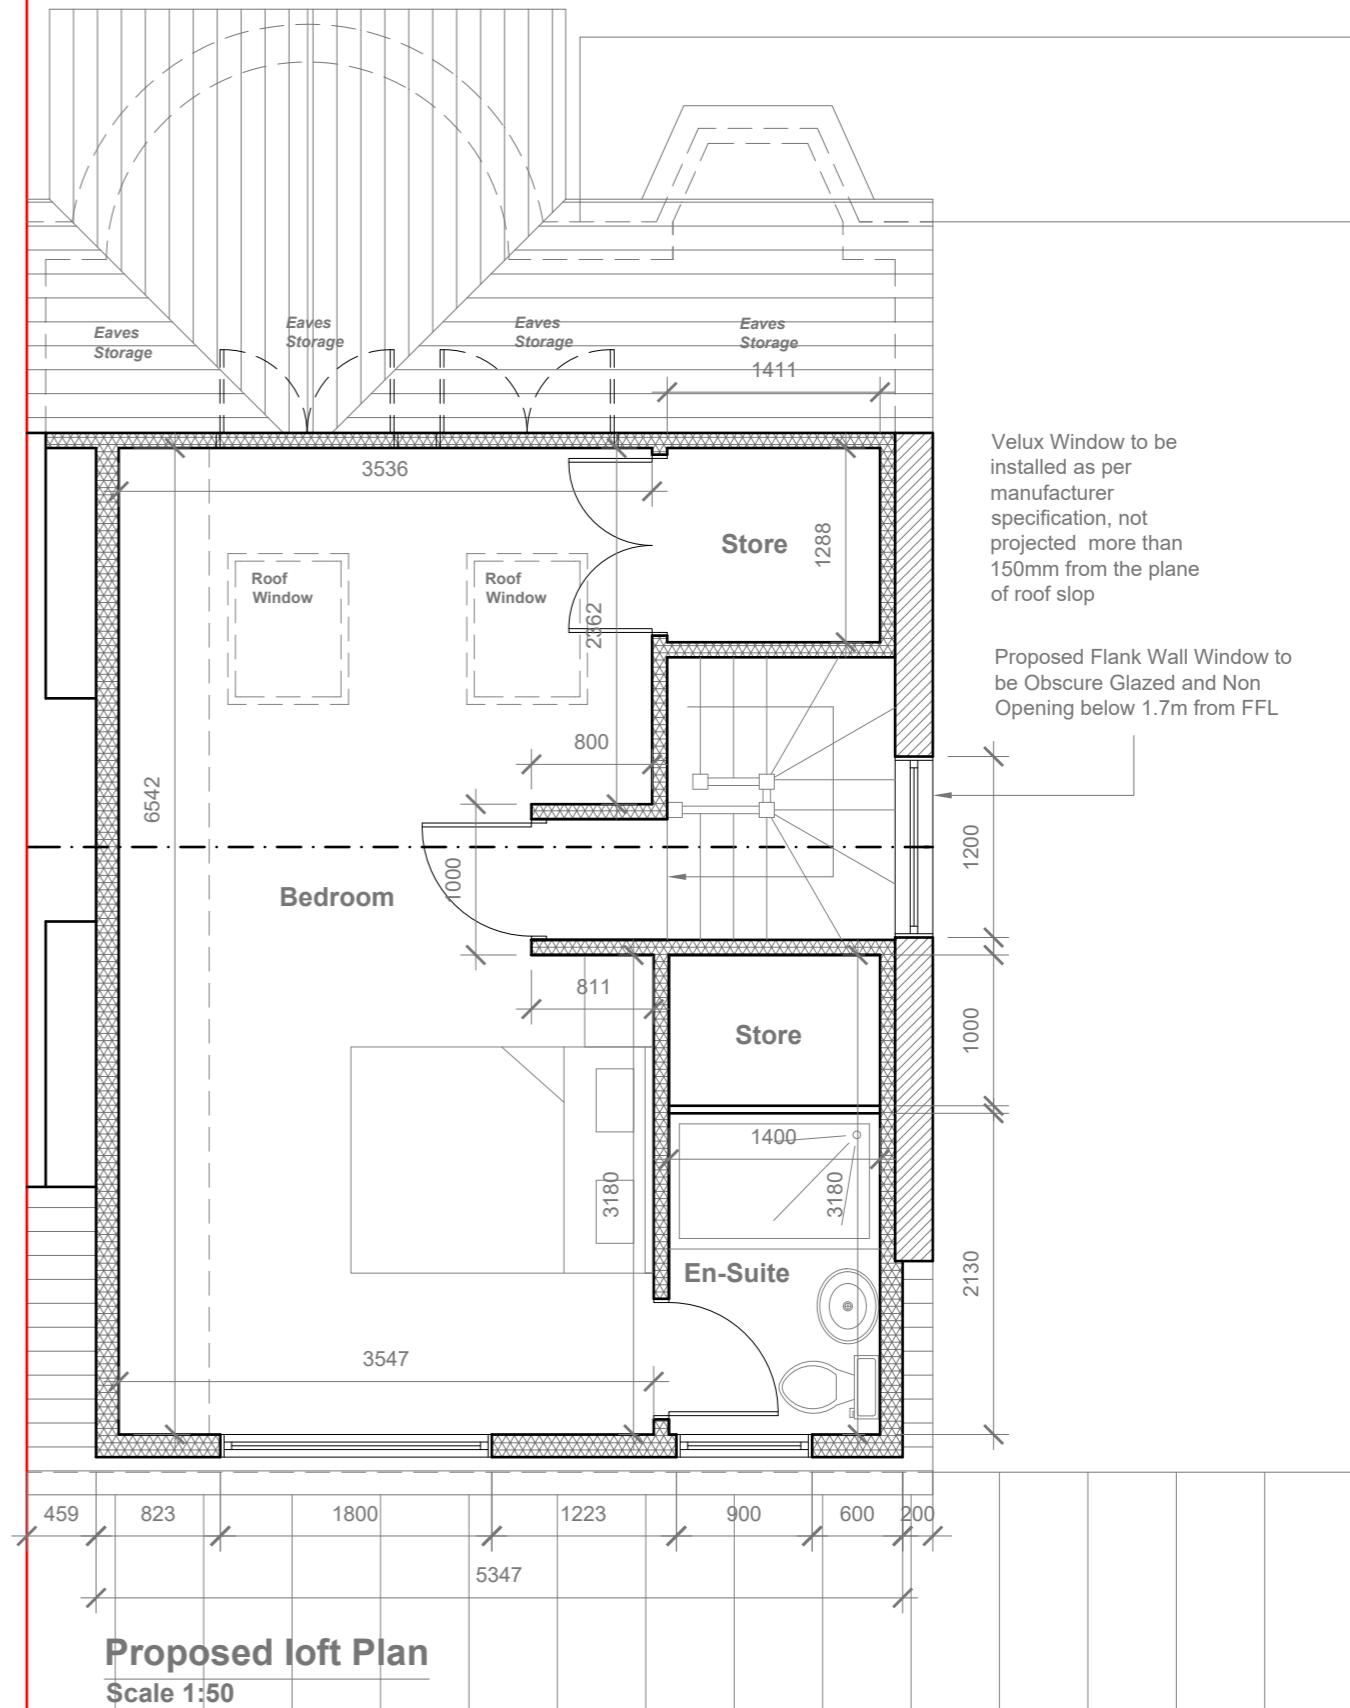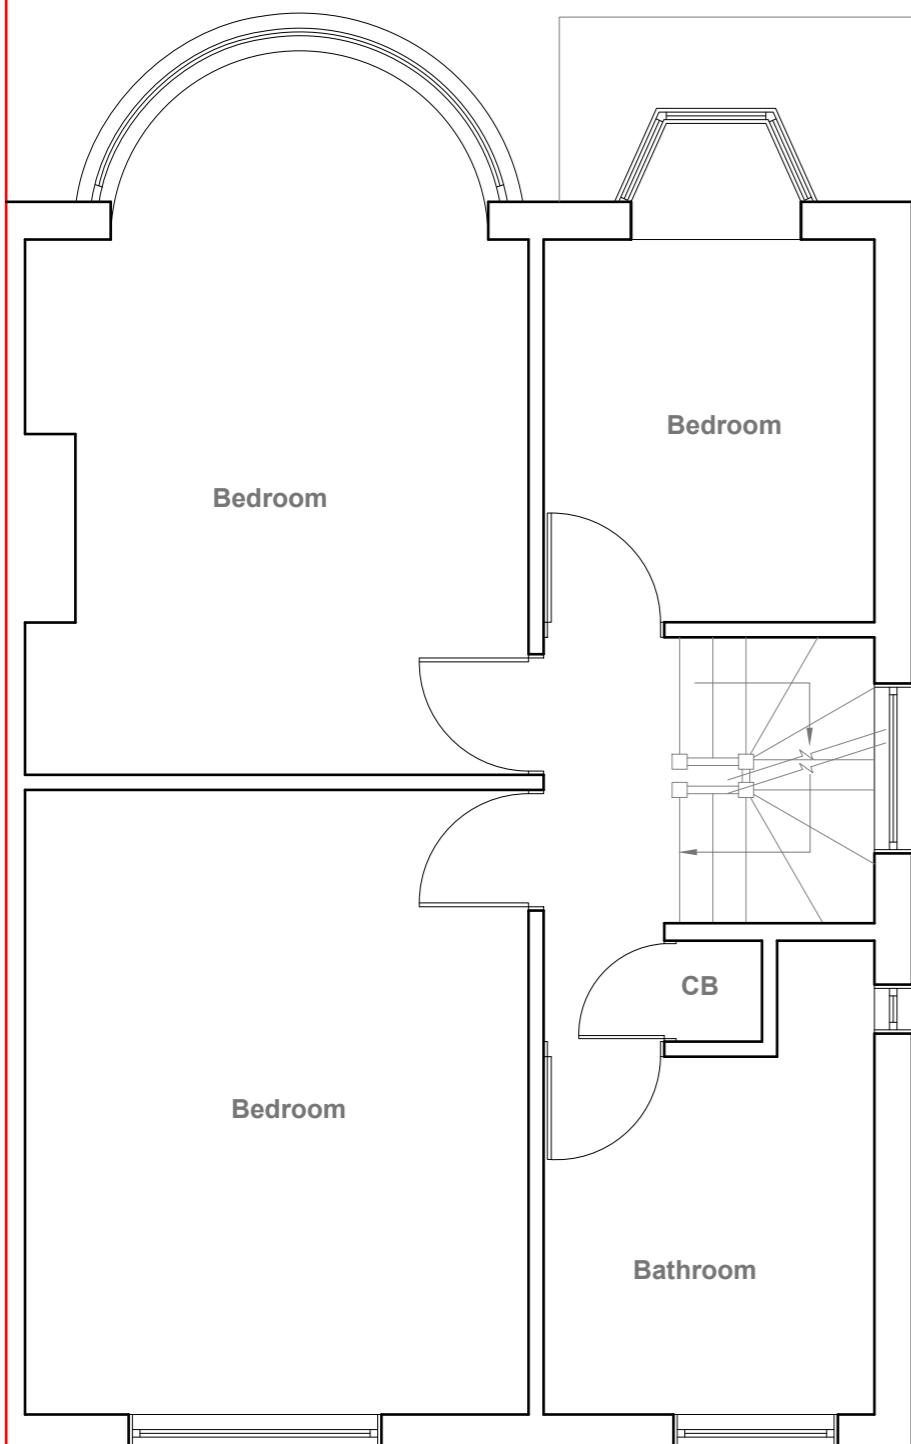



GENERAL NOTES:
 1. ALL DIMENSIONS ARE IN MILLIMETER.
 2. VERIFY ALL DIMENSIONS AND CONDITIONS BEFORE BUILDING OR
 STARTING CONSTRUCTION. NOTIFY THE DESIGNER IMMEDIATELY OF ANY
 DISCREPANCY OR VARIATION.
 3. ALL WORK TO COMPLY WITH CURRENT BUILDING REGULATIONS
 AND CODES OF PRACTICE

Title:

Proposed First Floor & Loft Plans

| Site Address | Scale: 1:50 @A3 | Revision Date: |
|---|---|----------------|
| 17 Cornwall Road, Ruislip, middx. HA4 6AJ | Date: 02/09/2021 | |
| | Drawing No.: 2021/127 -02 | |
| | Drawn By: DP | |
| | e:mail - faluckpatel@yahoo.com (M) +44 (0) 7871 466 254 | |

Faluck Patel

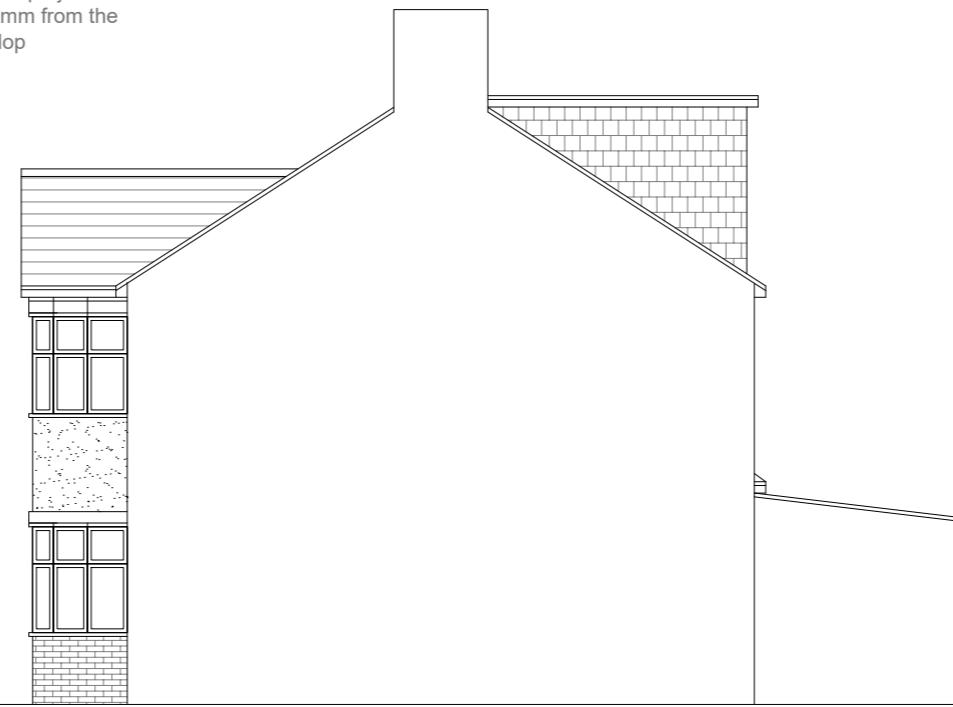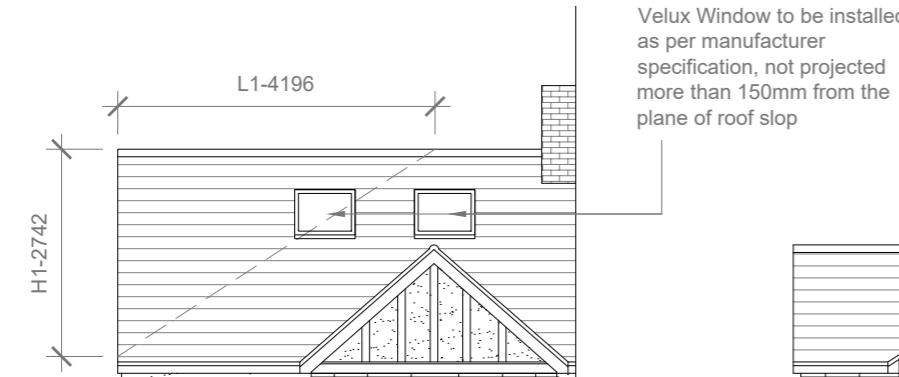

Proposed External Finish Materials to Match Existing External Finish Materials

REAR DORMER VOLUME = $W \times H \times L / 2$
 $5.347 \times 2.336 \times 3.592 / 2$

$V1 = 44.86 / 2$

22.43 CU.MT.

HIP TO GABLE ROOF VOLUME = $W1 \times H1 \times L1 / 6$
 $8.592 \times 2.742 \times 4.196 / 6$

$V2 = 98.85 / 6$

16.47 CU.MT.

TOTAL ROOF VOLUME = $V1 + V2$
 $22.43 + 16.47$
 $38.90 \text{ CU.MT.} < 40.00 \text{ CU.MT.}$


Proposed Front Elevation

Scale 1:100



Proposed Side Elevation

Scale 1:100

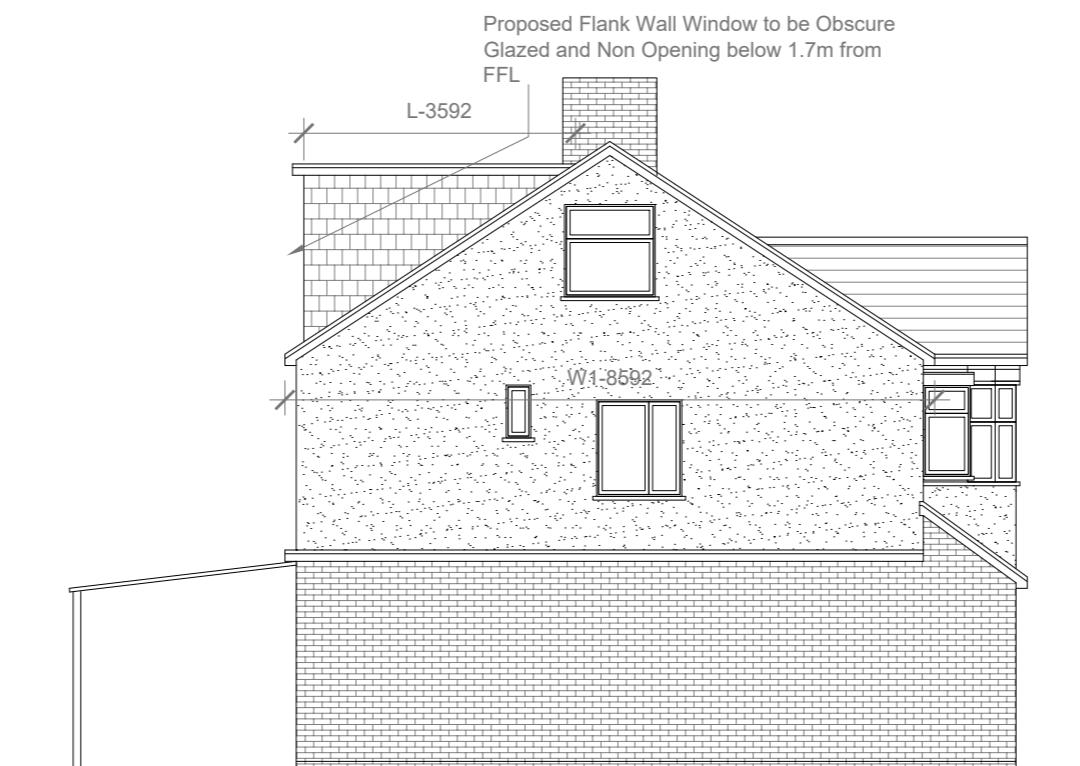

Proposed Rear Elevation

Scale 1:100

GENERAL NOTES:
1. ALL DIMENSIONS ARE IN MILLIMETER.
2. VERIFY ALL DIMENSIONS AND CONDITIONS BEFORE BUILDING OR STARTING CONSTRUCTION. NOTIFY THE DESIGNER IMMEDIATELY OF ANY DISCREPANCY OR VARIATION.
3. ALL WORK TO COMPLY WITH CURRENT BUILDING REGULATIONS AND CODES OF PRACTICE

Title:

Proposed Elevations

Site Address
17 Cornwall Road,
Ruislip, middx.
HA4 6AJ

Scale: 1:100 @A3
Date: 02/09/2021
Drawing No.: 2021/127 -03
Drawn By: DP

Revision Date:

e:mail - faluckpatel@yahoo.com
(M) +44 (0) 7871 466 254

10 Meter
5
5
1
1
0
1:100

Faluck Patel