

1

00 - Block Plan Existing



1 : 500



2

00 - Block Plan Proposed

1 : 500

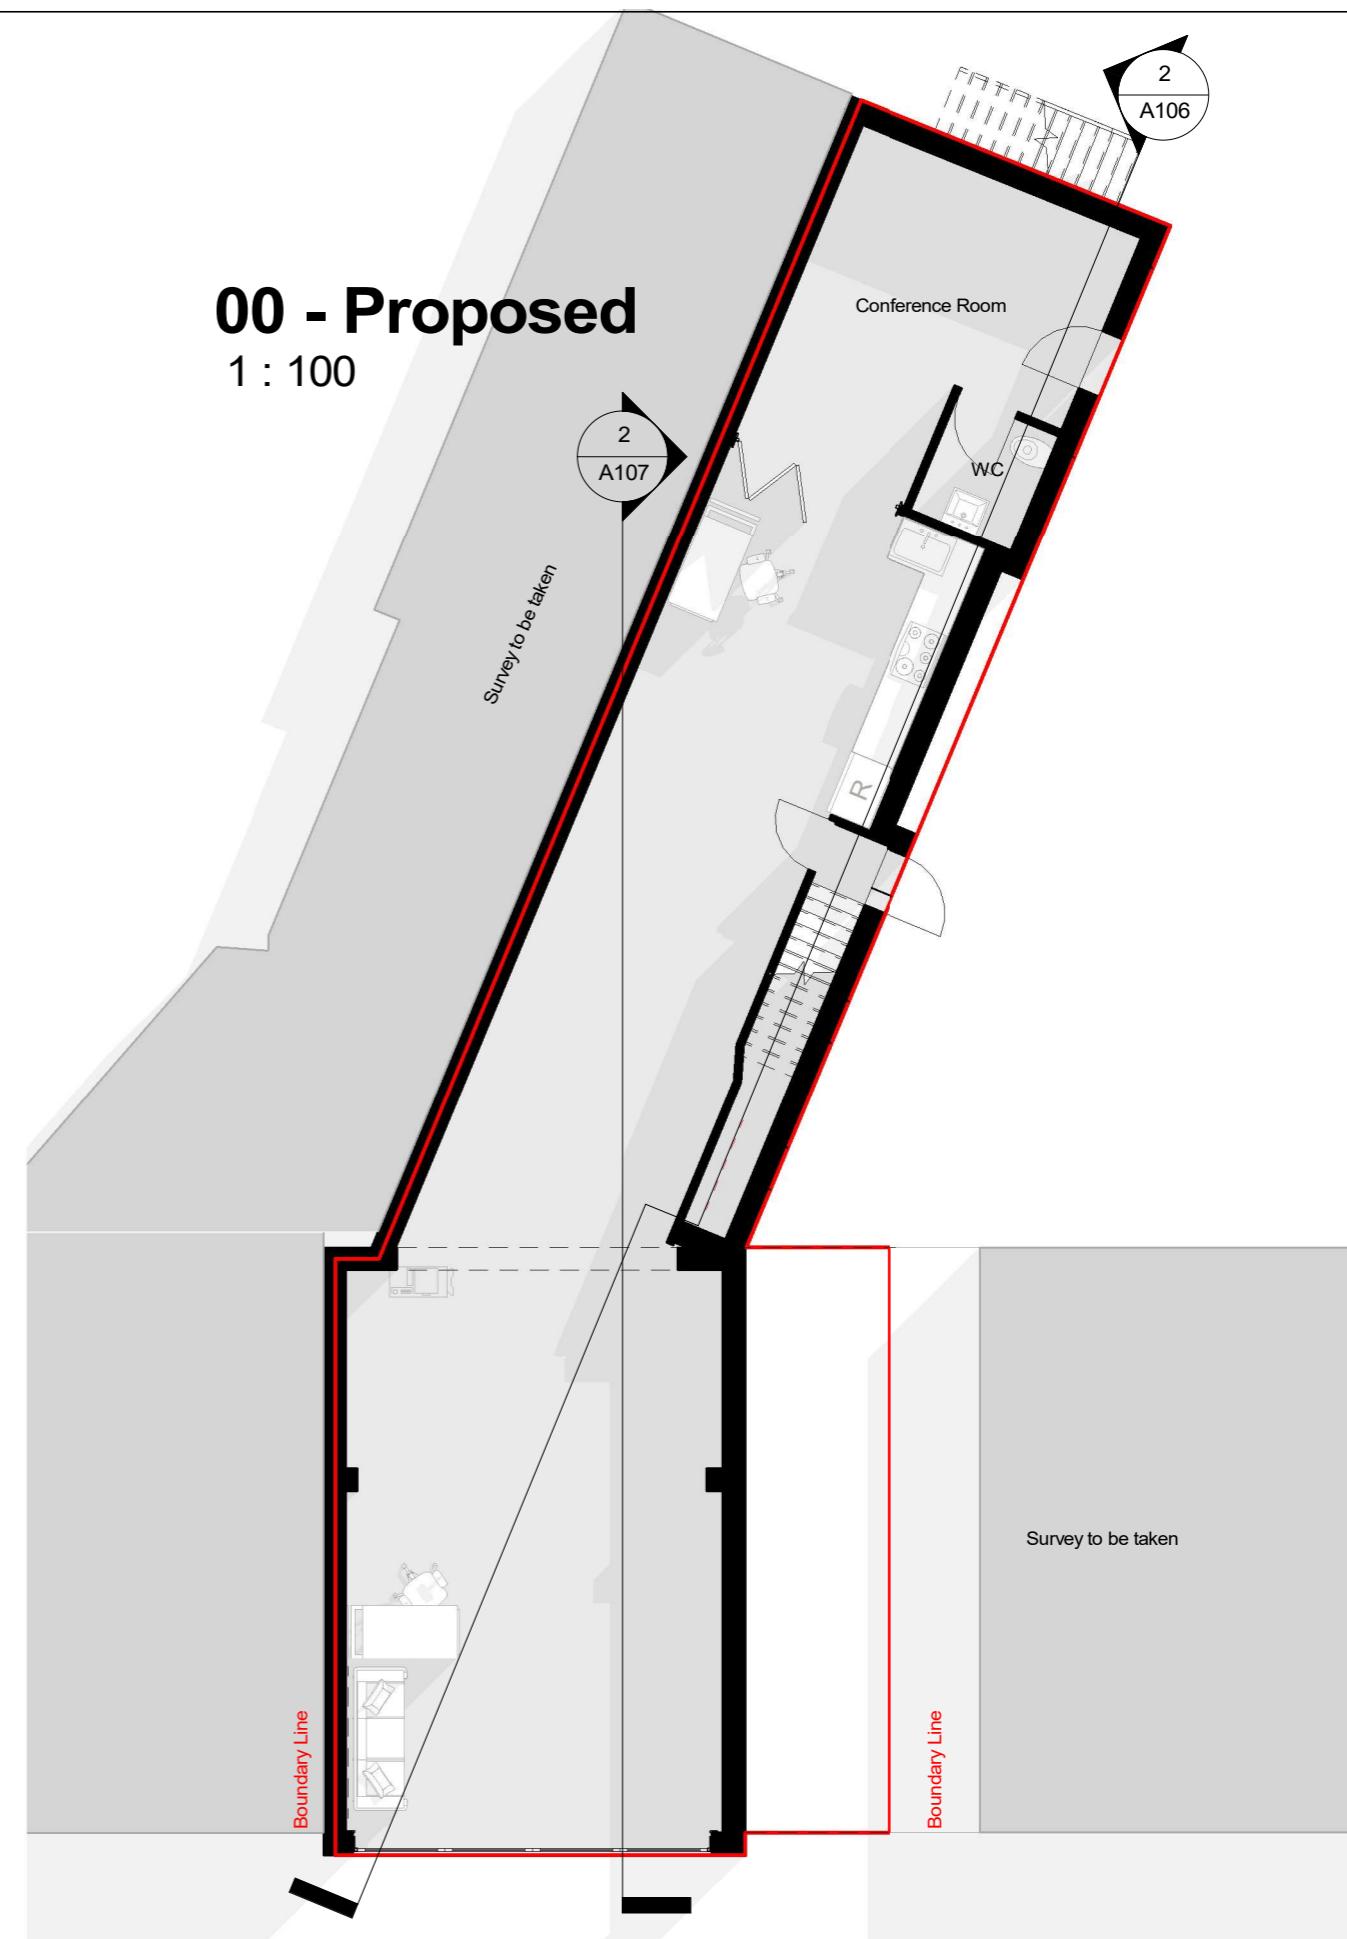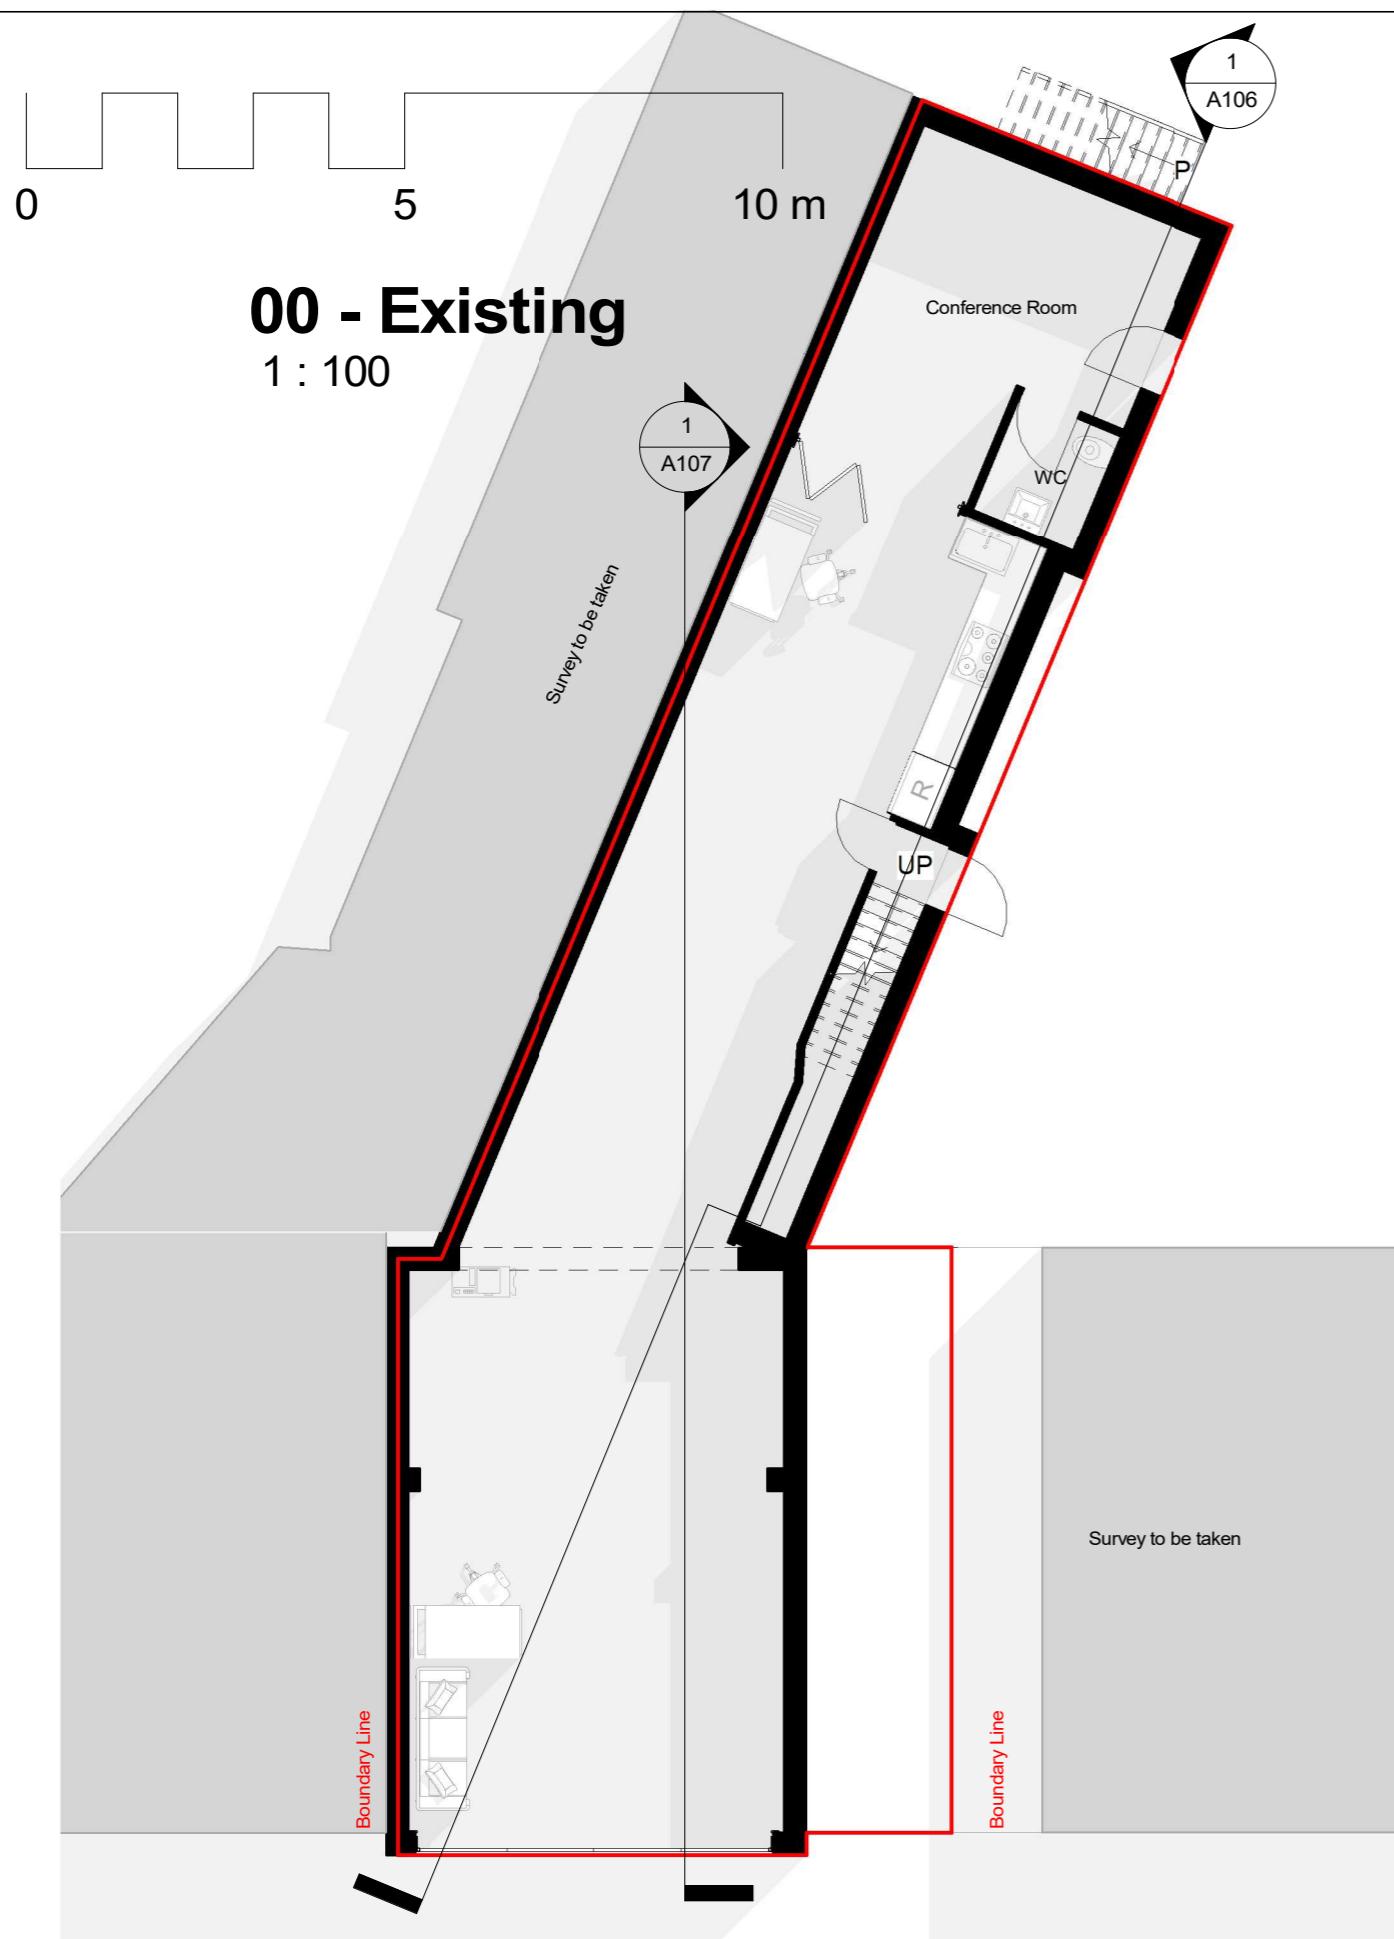

0 5

01- Existing

1 : 100

Survey to be taken

10 m

DN

1
A106

Survey to be taken

1
A107

DN

Boundary Line

Boundary Line

Survey to be taken

Survey to be taken

EXIT

2
A106

01- Proposed

1 : 100

2
A107

Room 1
Ensuite 1

Room 2
Ensuite 2

Room 3
Ensuite 3

Worktop
Microwave
Fridge/ freezer 300l
Skylight
Kitchen

Escape route

0.93m²

Store

Room 4

Room 5

Room 6

Ensuite 6

Ensuite 5

Ensuite 4

Room 7

Survey to be taken

Boundary Line

Boundary Line

Survey to be taken



Demolish
Proposed
Existing

All measurements to be
checked prior to construction.
Any changes to be reported
back to this office.
Contractor responsible for
calling out building control
officer as required at stages
requested by council.

ISSUE:

Tender Issue

TITLE

First floor

PROJECT

320 High Street Harlington, Harlington,
Hayes UB3 5DU



Scale (@ A3)



1 : 100

Date

APRIL 2023

DWG NO: A103 + A203
Draft No : P1
By: Daariq
Checked By: Stefan

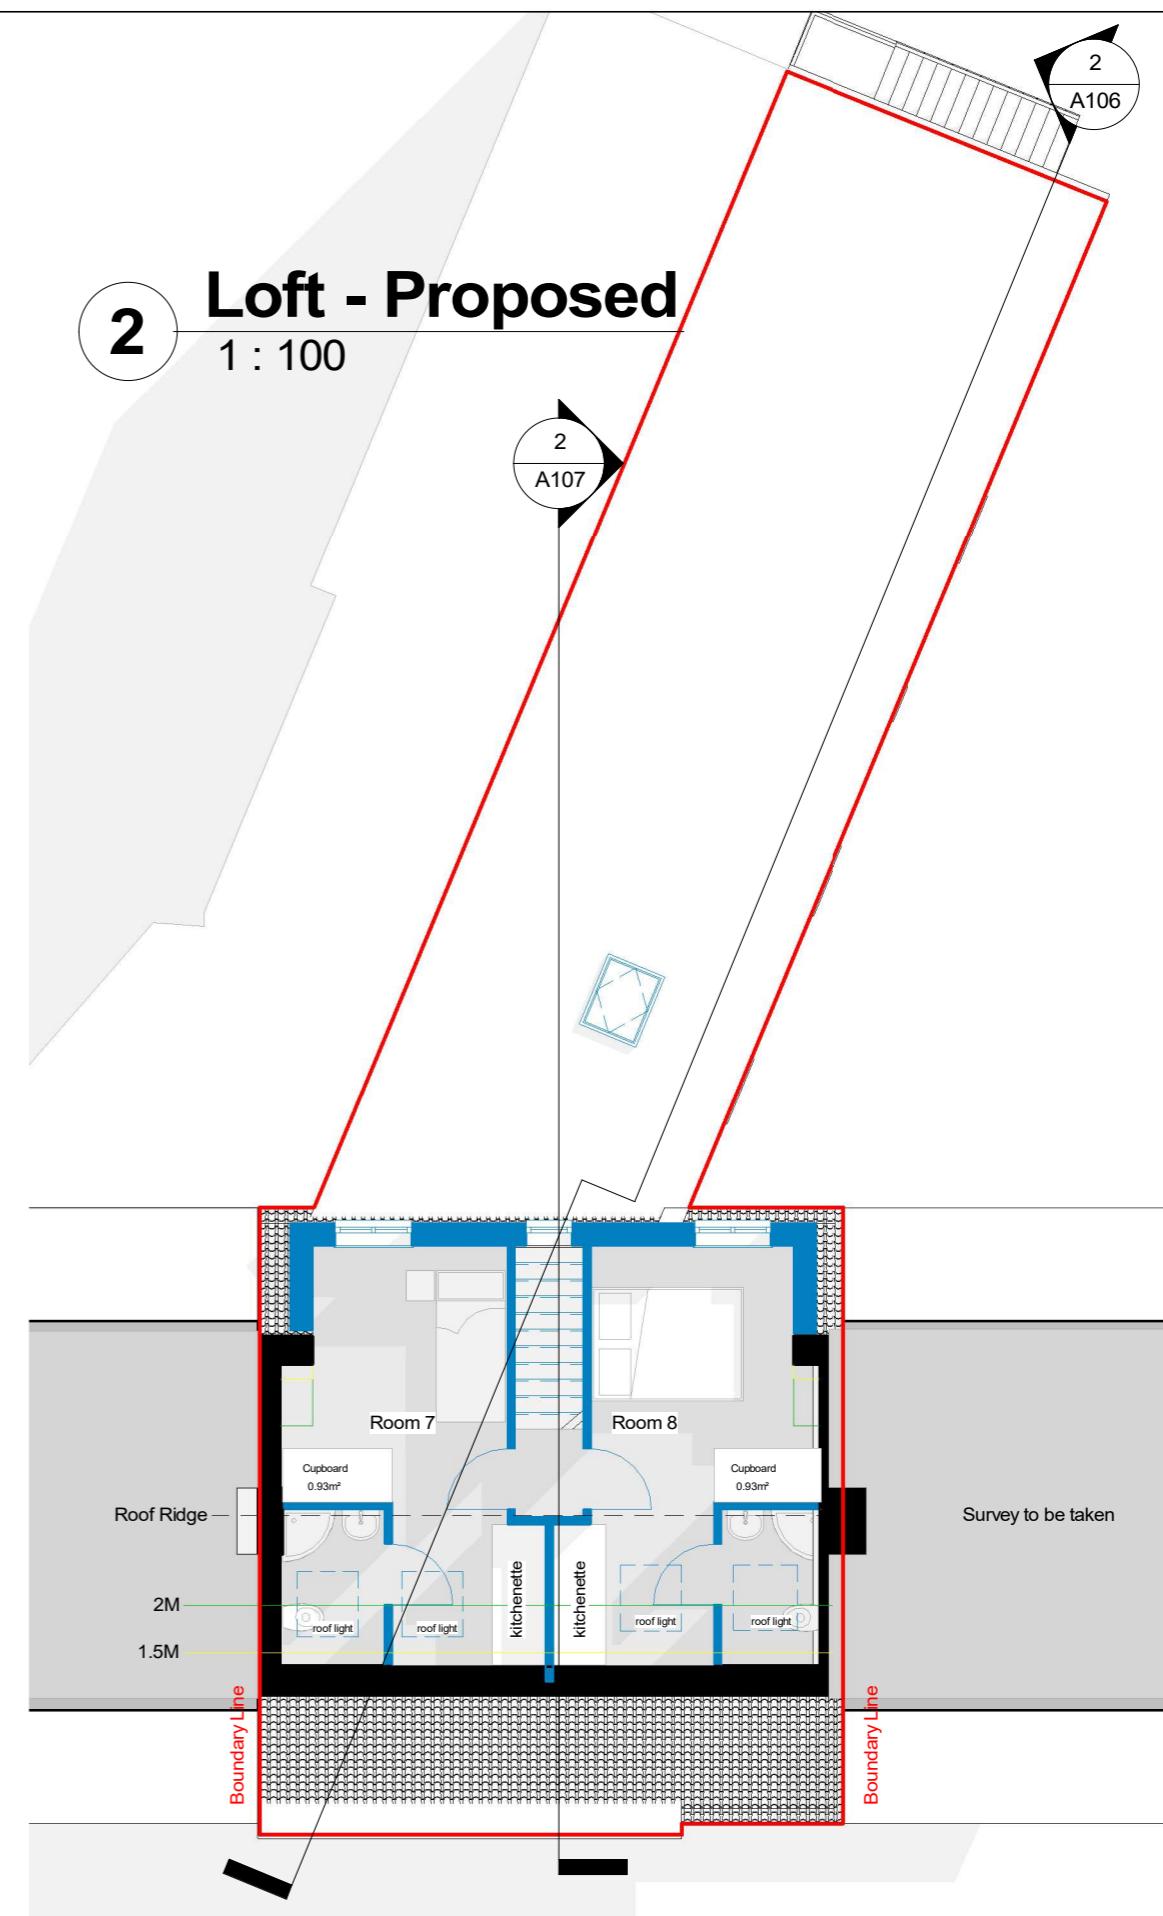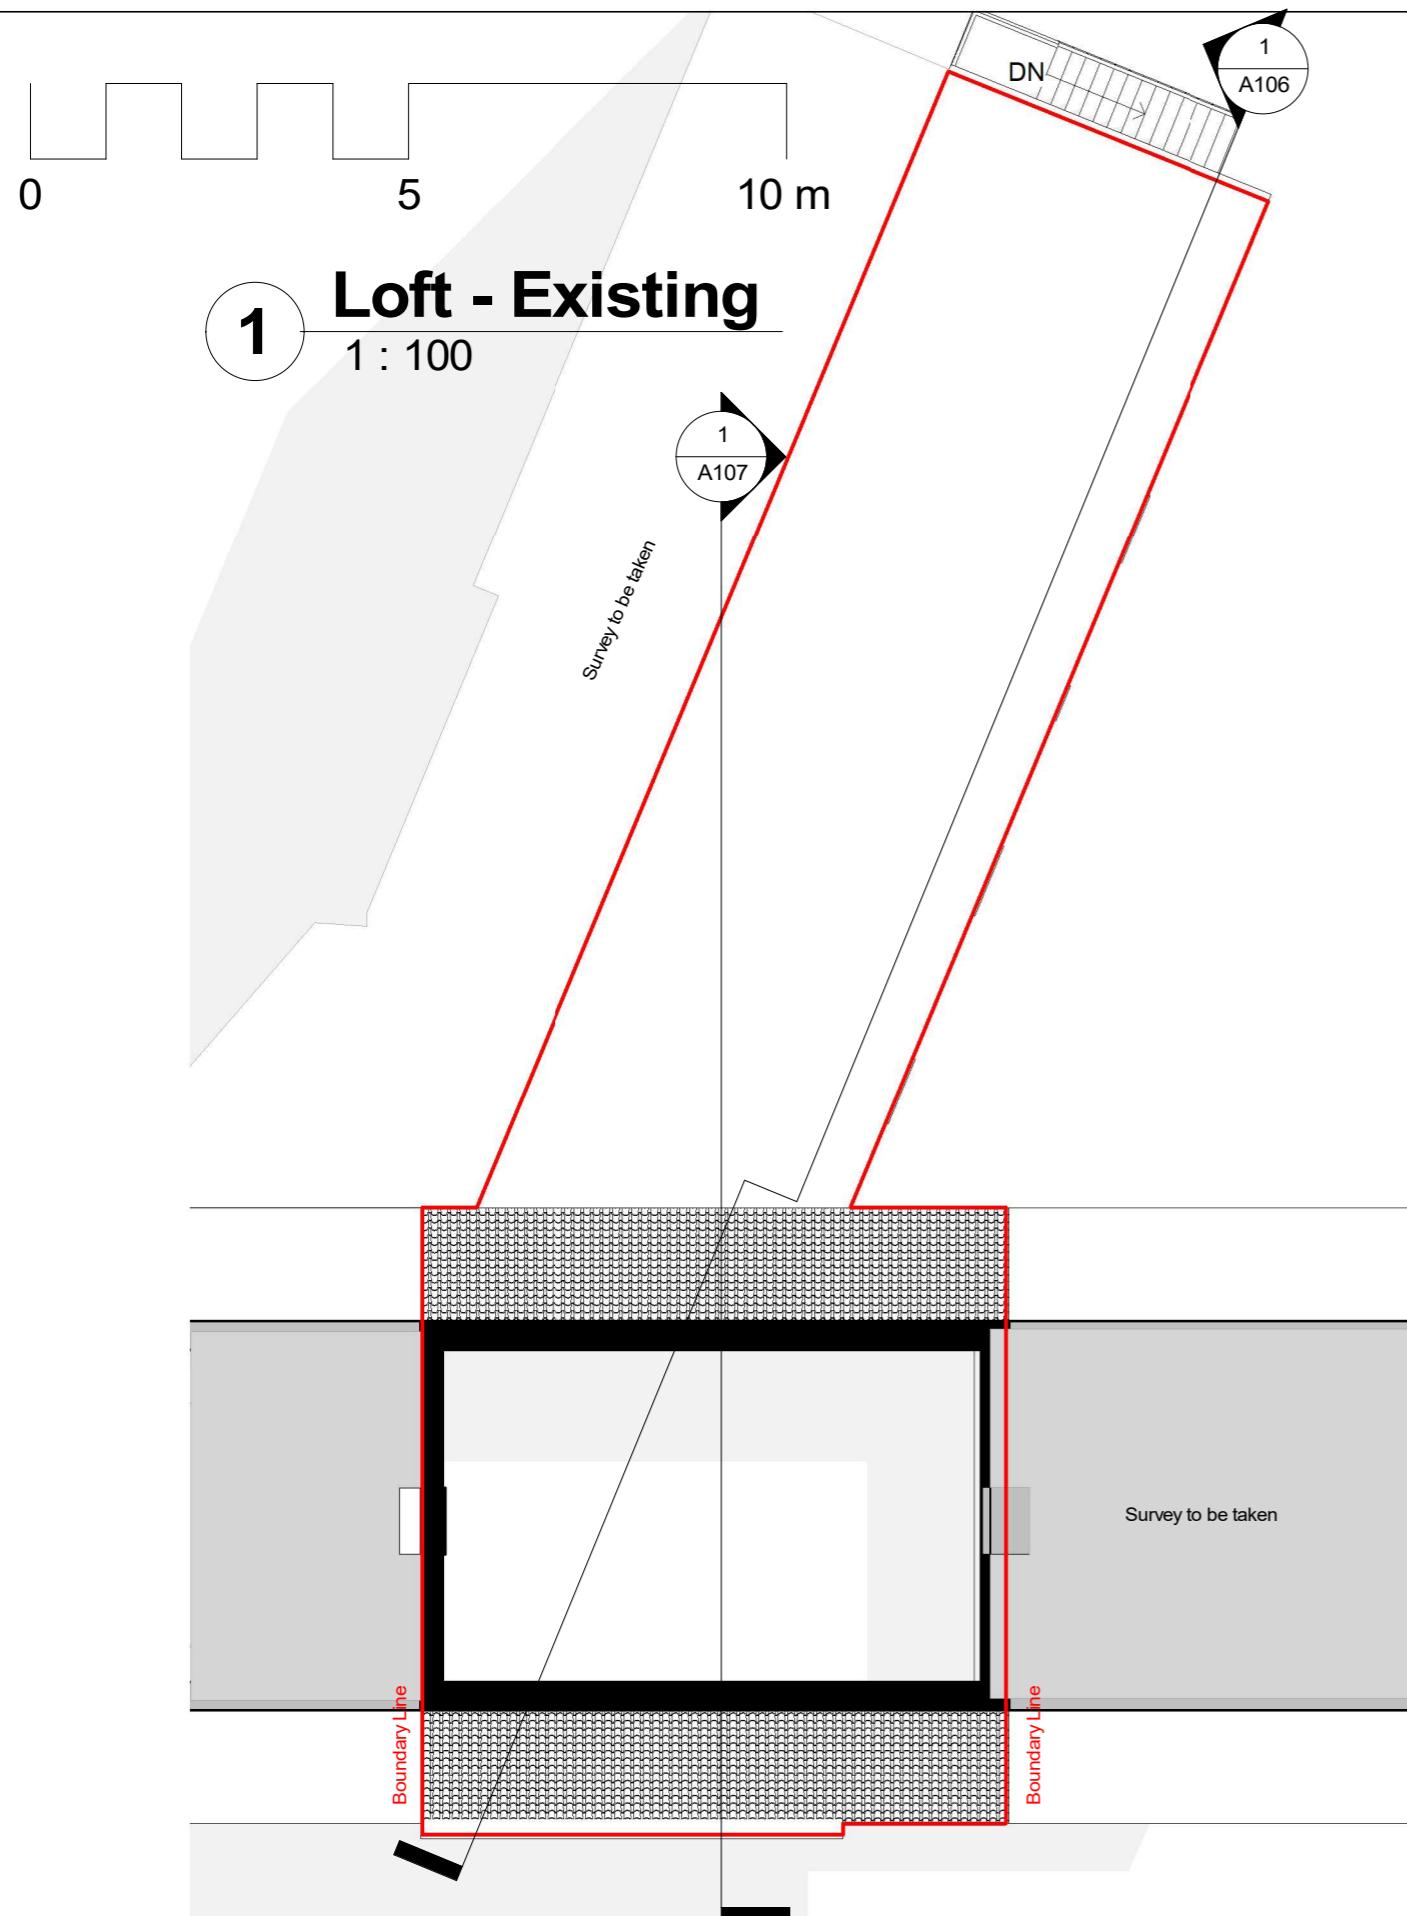


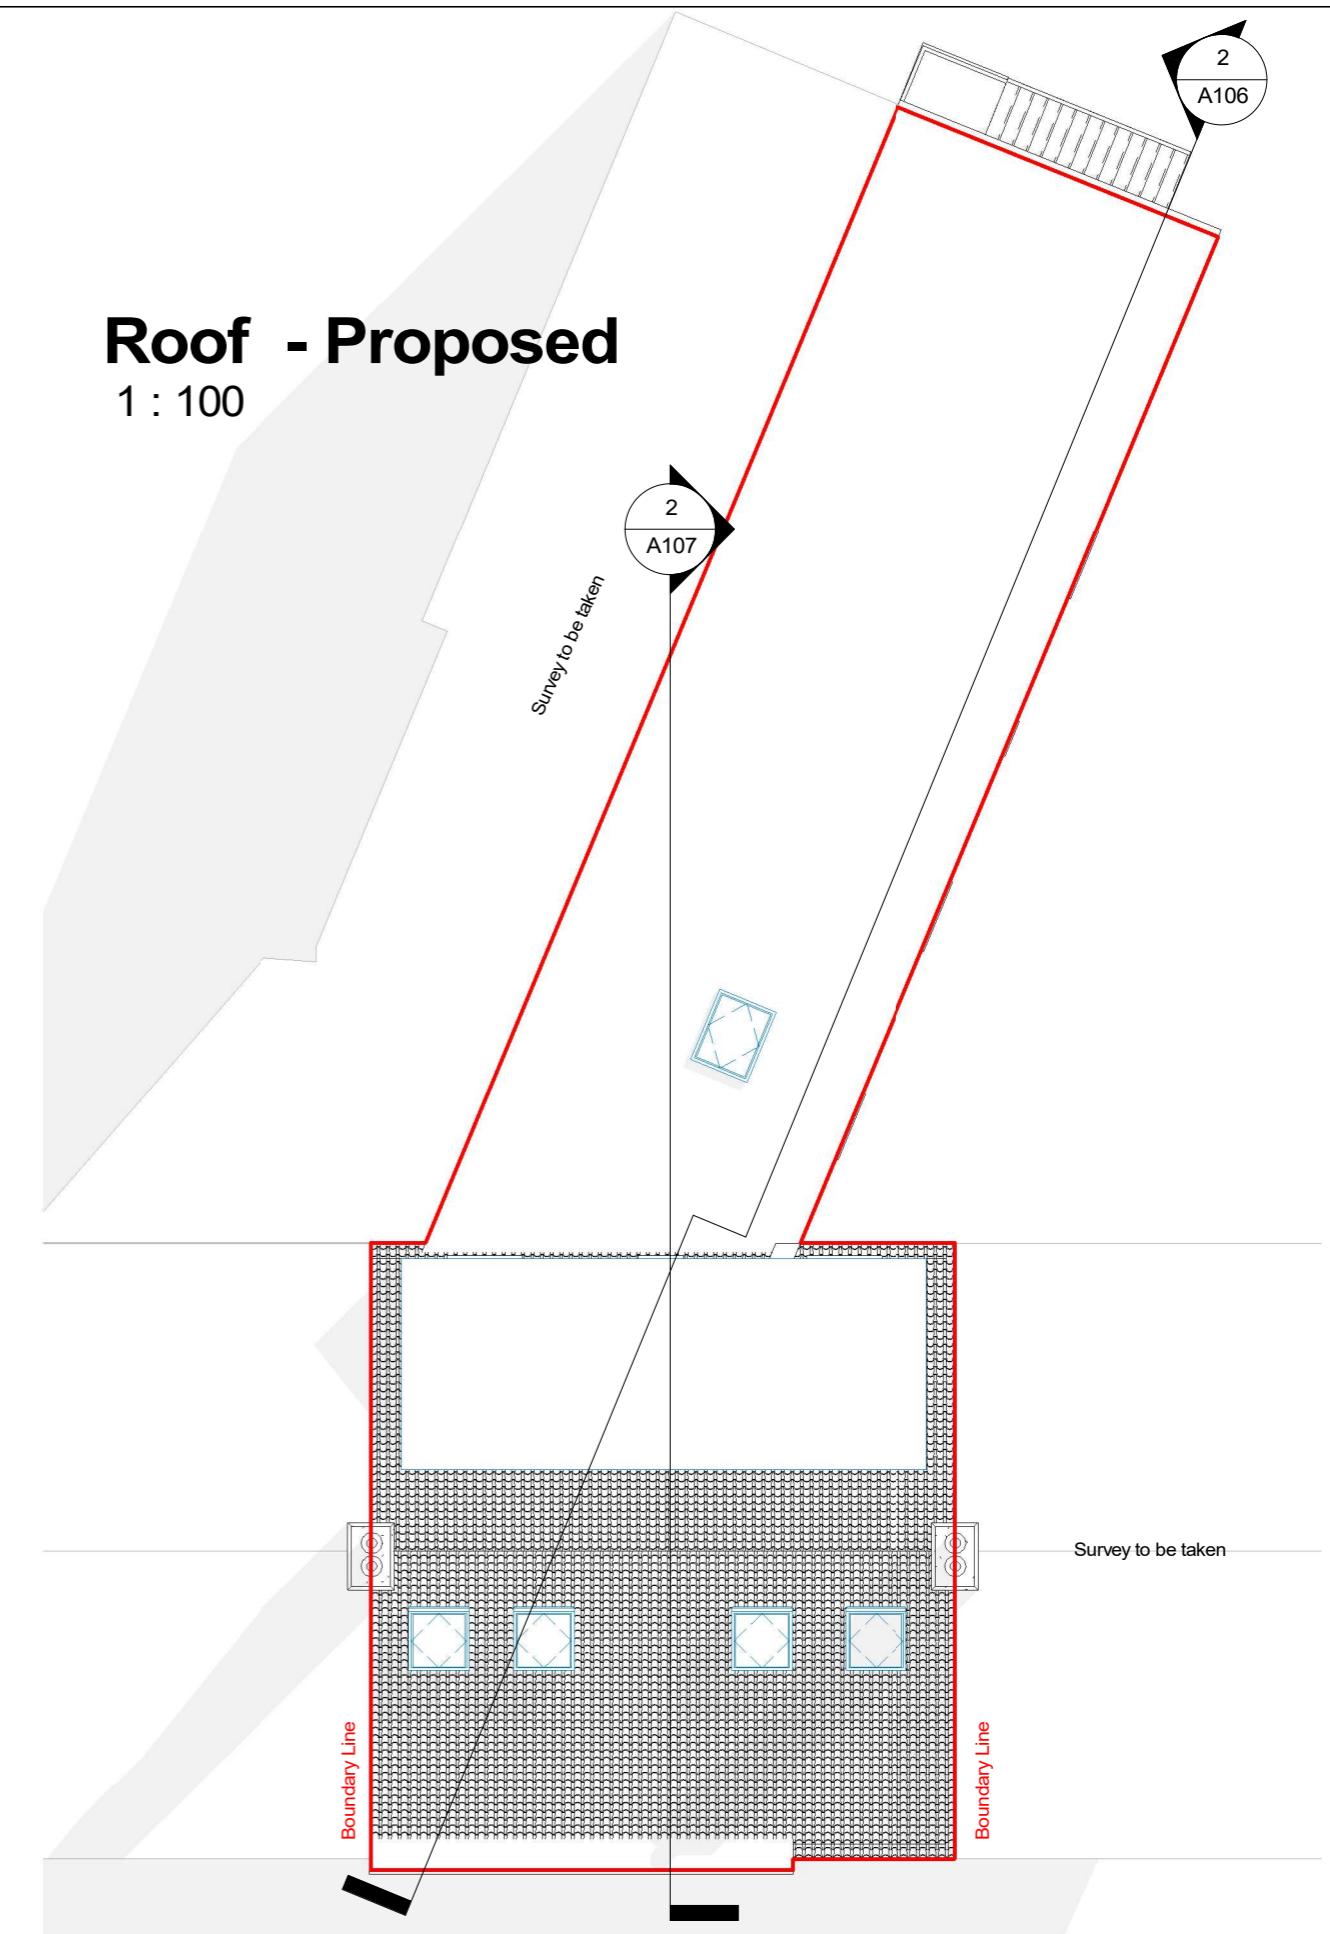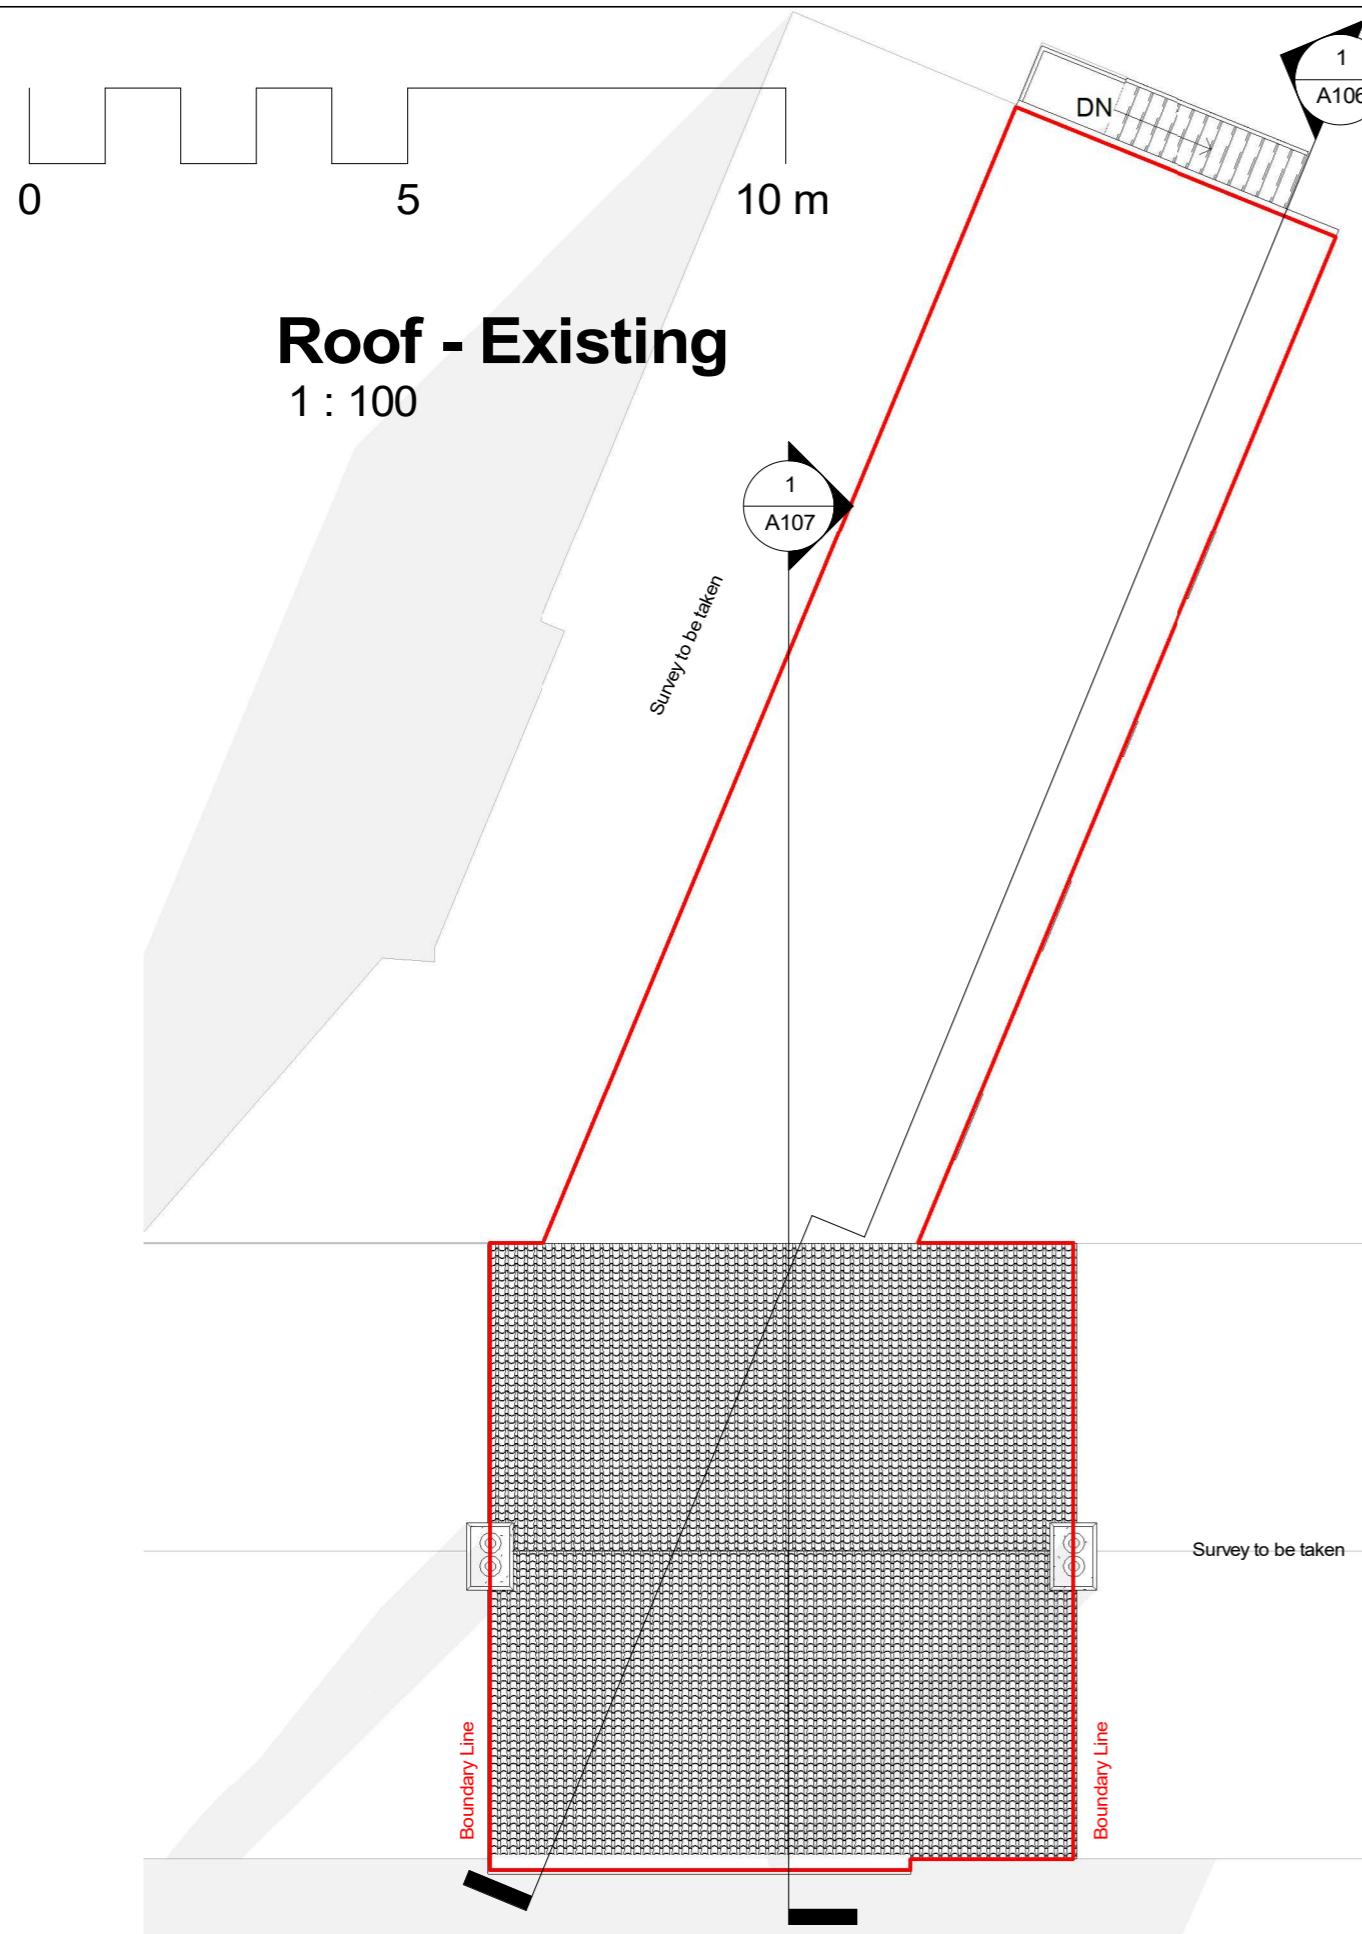




Existing - Section1

1 : 100

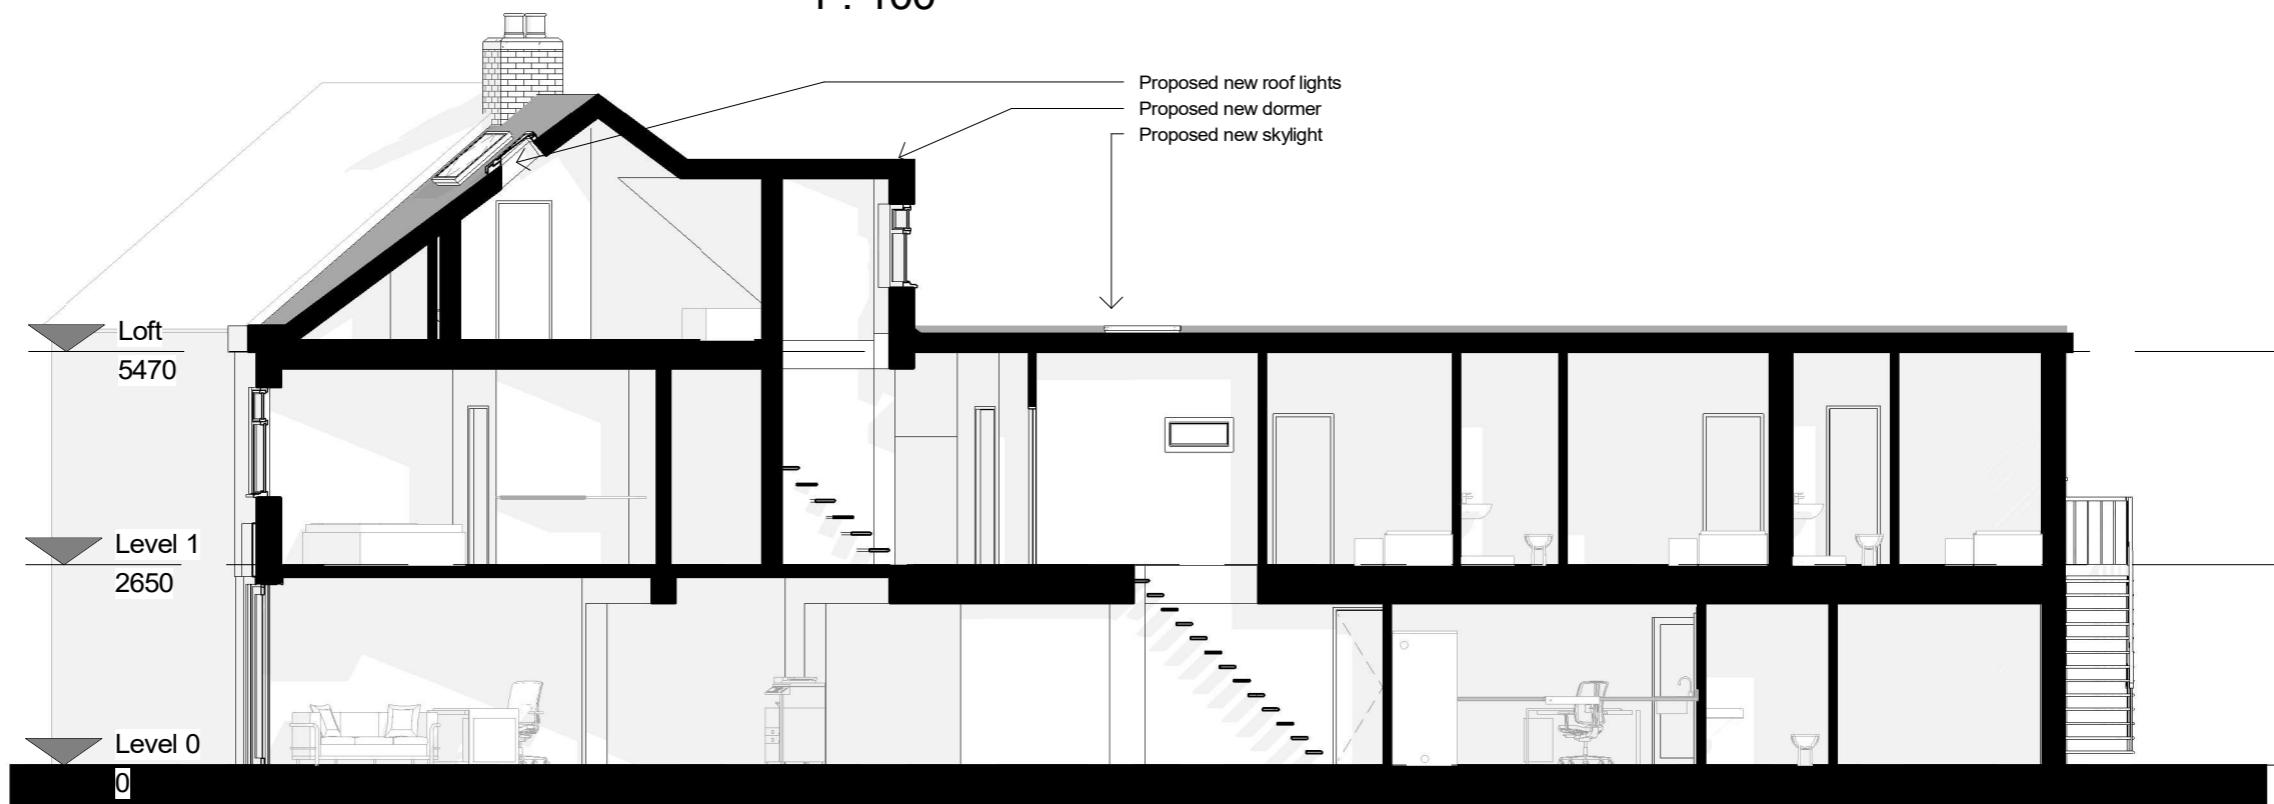


Proposed - Section1


1 : 100

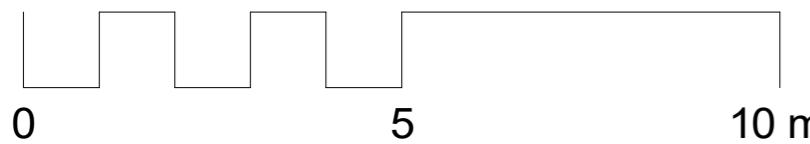

1 Existing - Section2
1 : 100

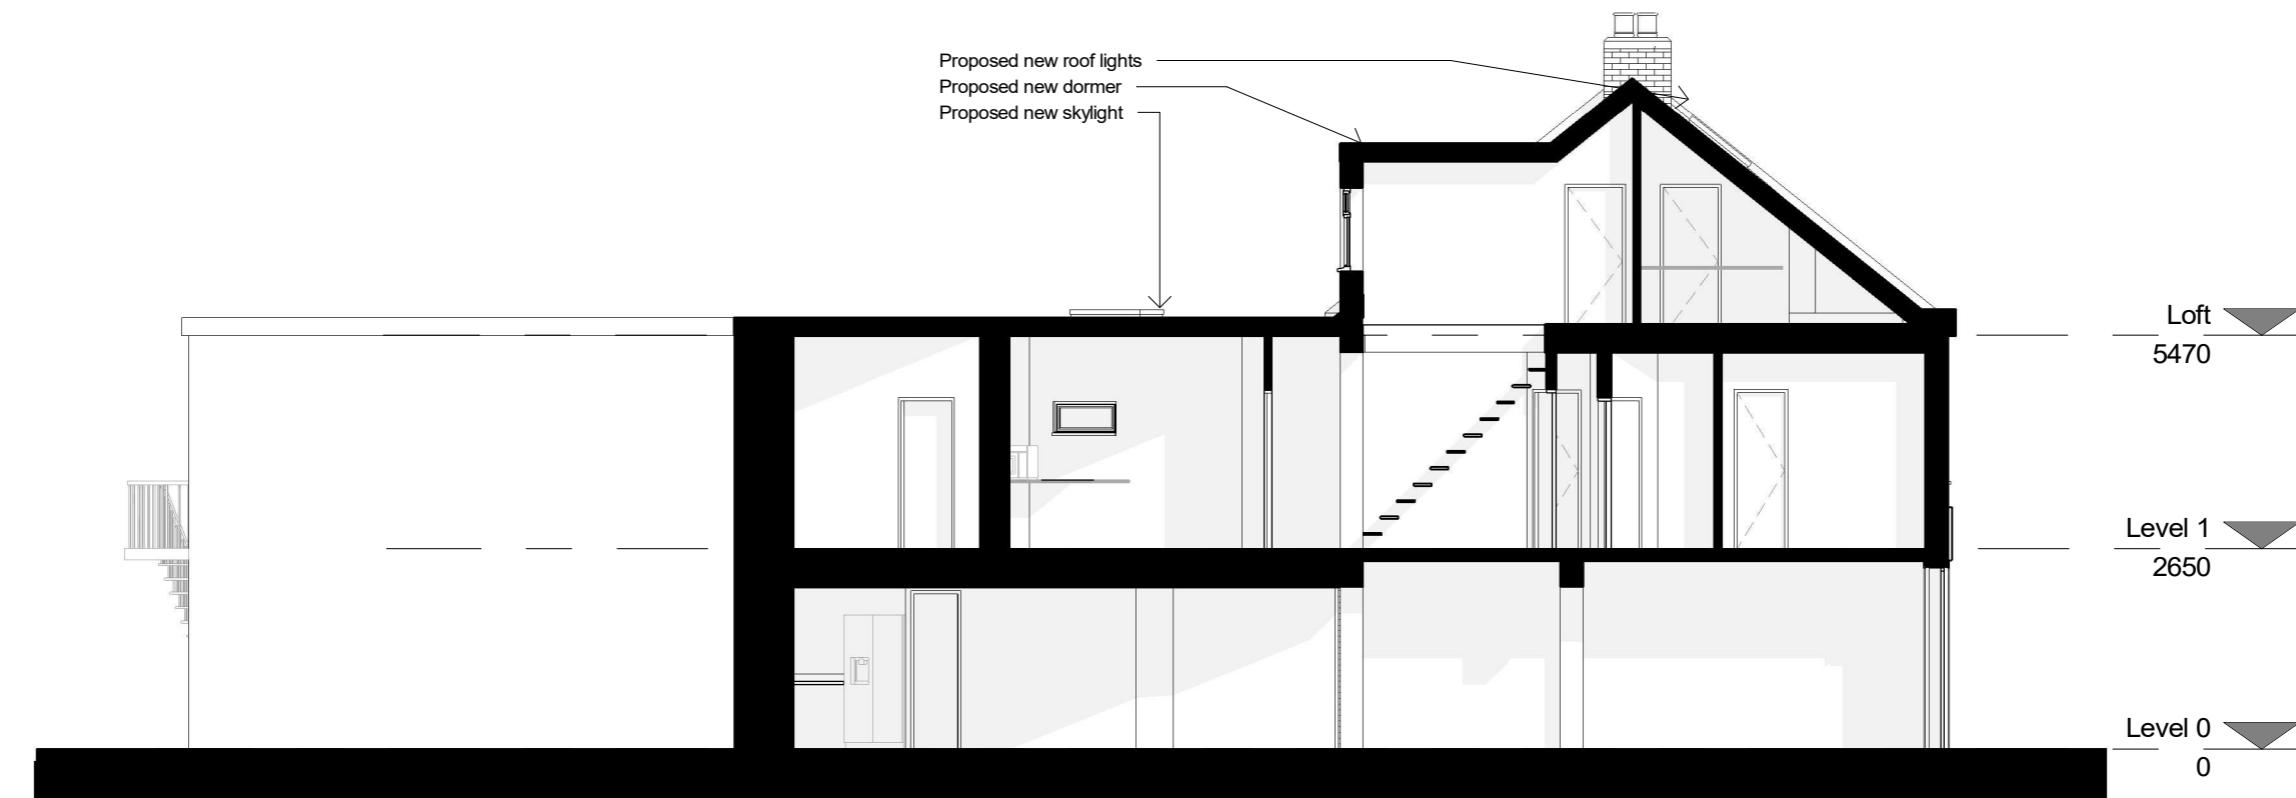


2 Proposed - Section2
1 : 100

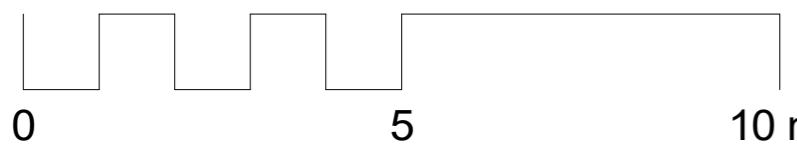

Front elevation - Existing
1 : 100



Front elevation - Proposed
1 : 100

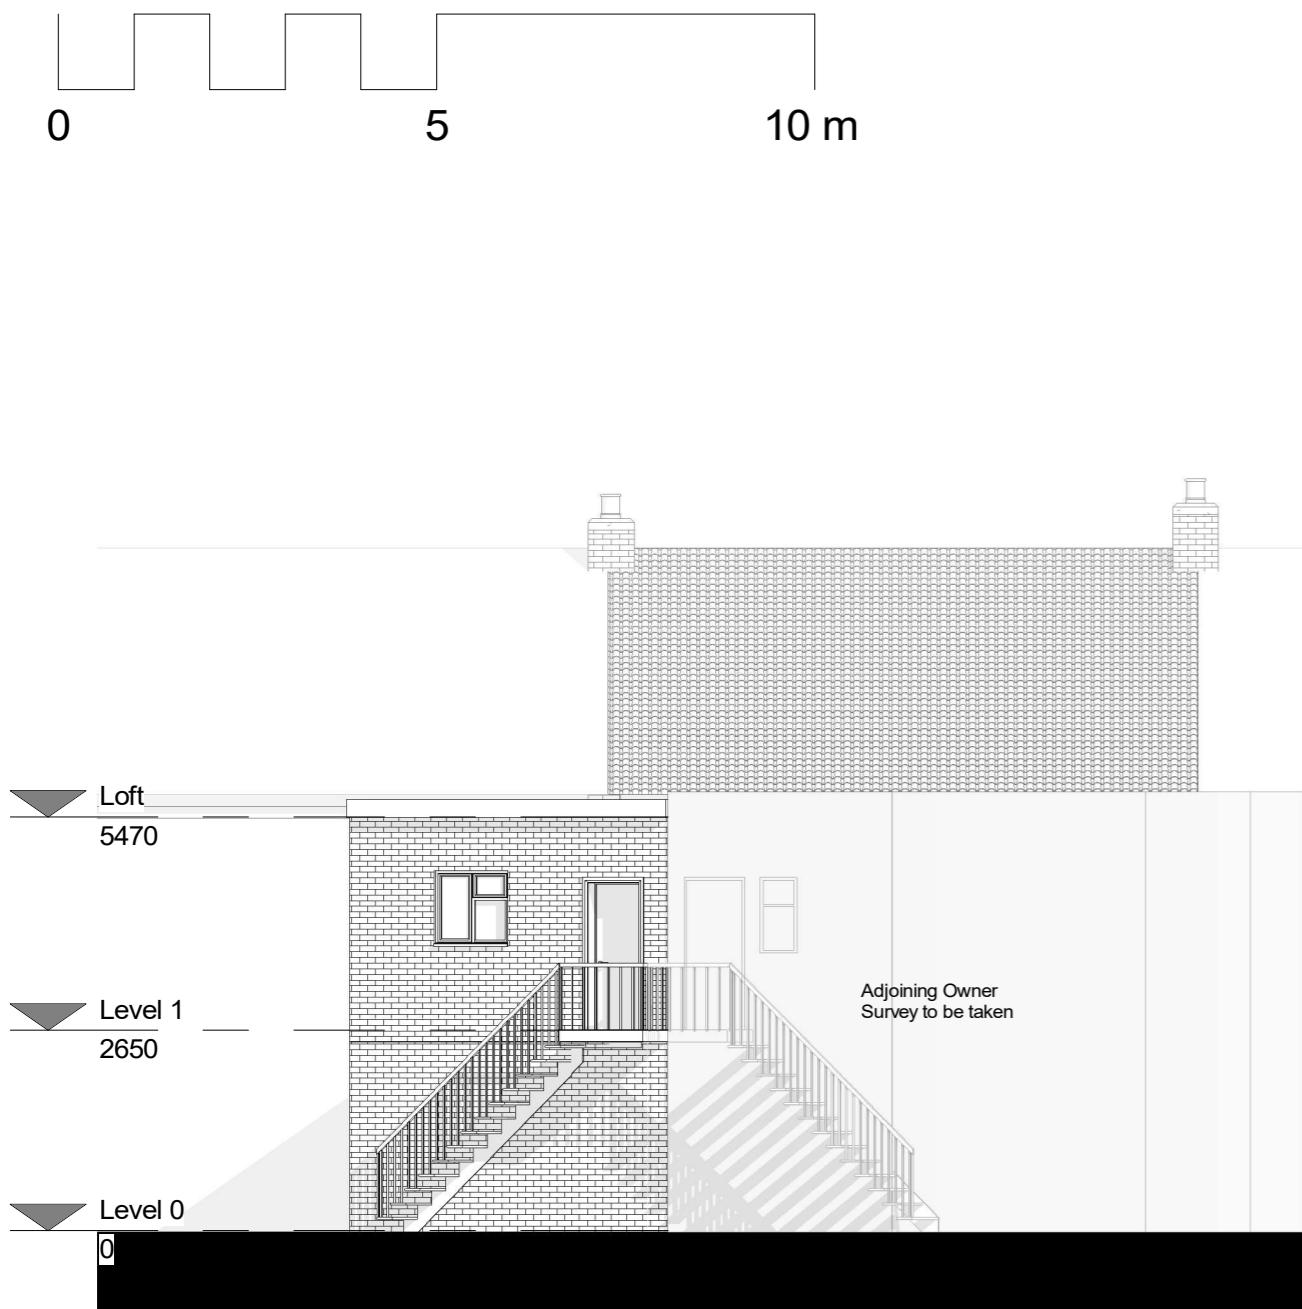

Rear elevation - Existing

1 : 100



Rear elevation - Proposed


1 : 100

All proposed materials to match the existing



Side elevation - Existing

1 : 100

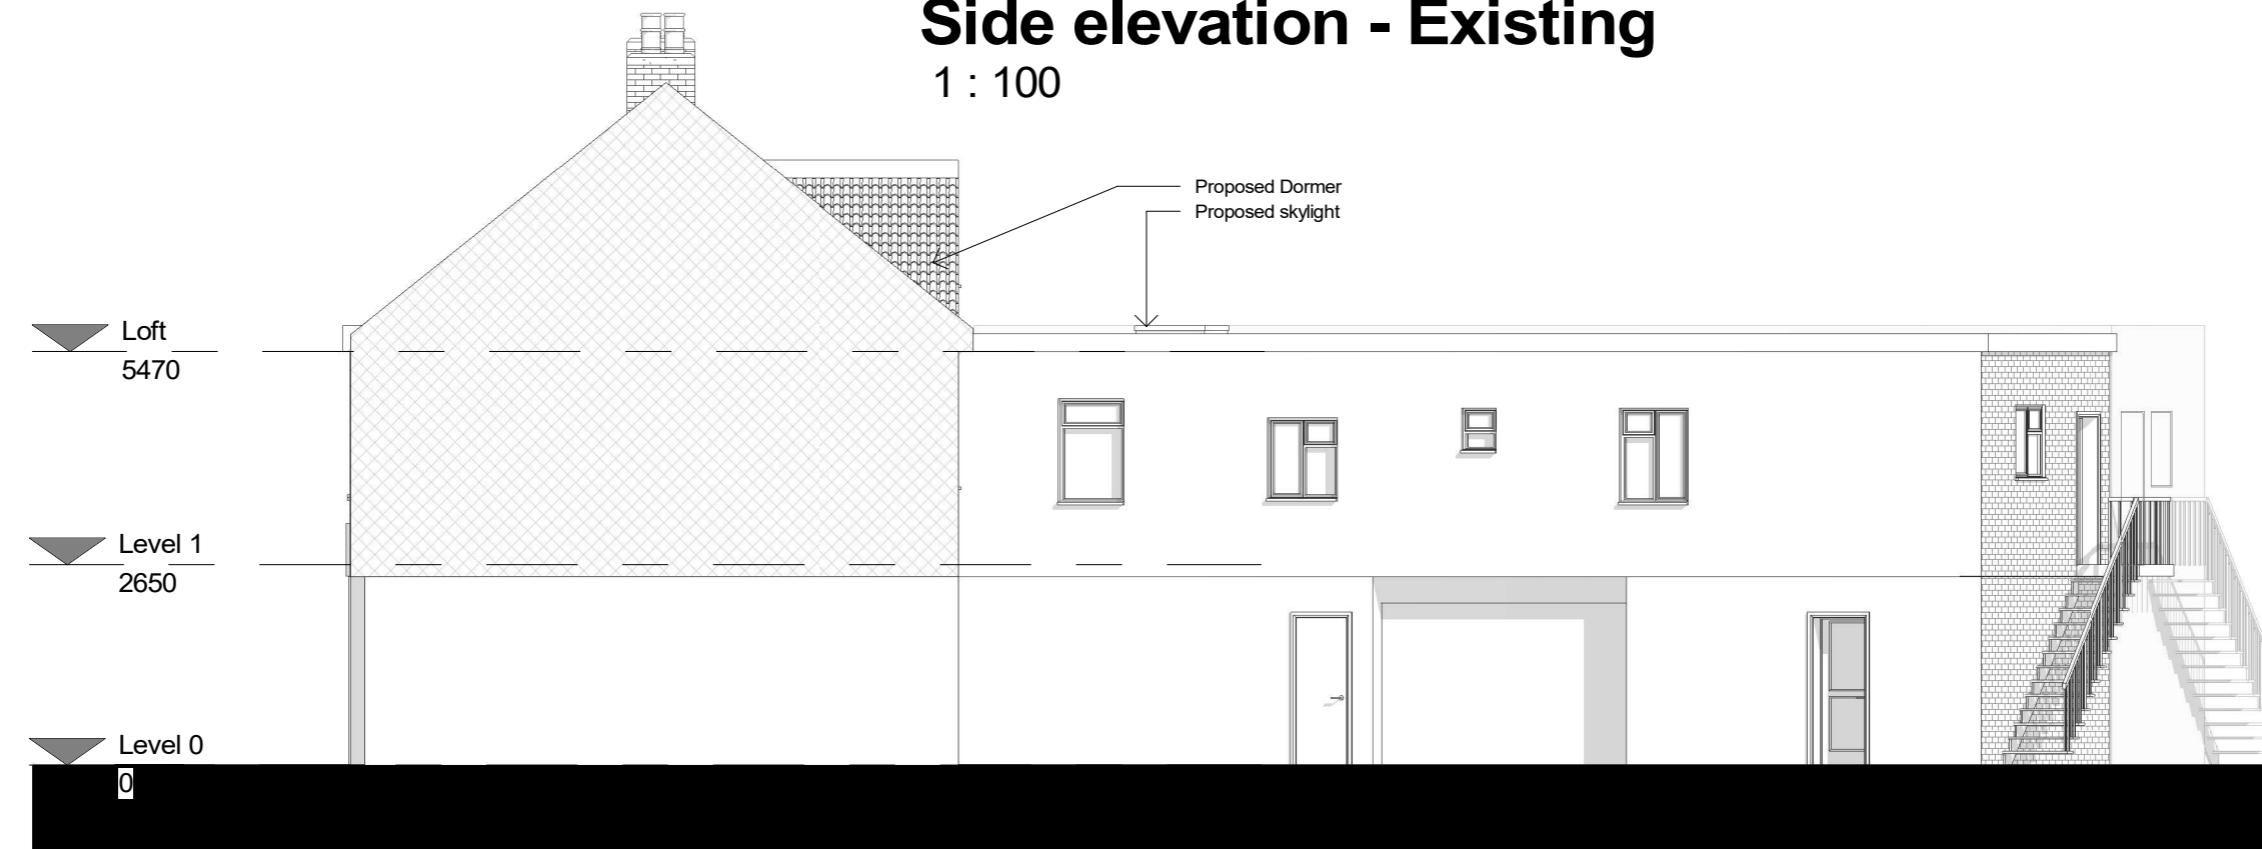

Side elevation- Proposed

1 : 100